


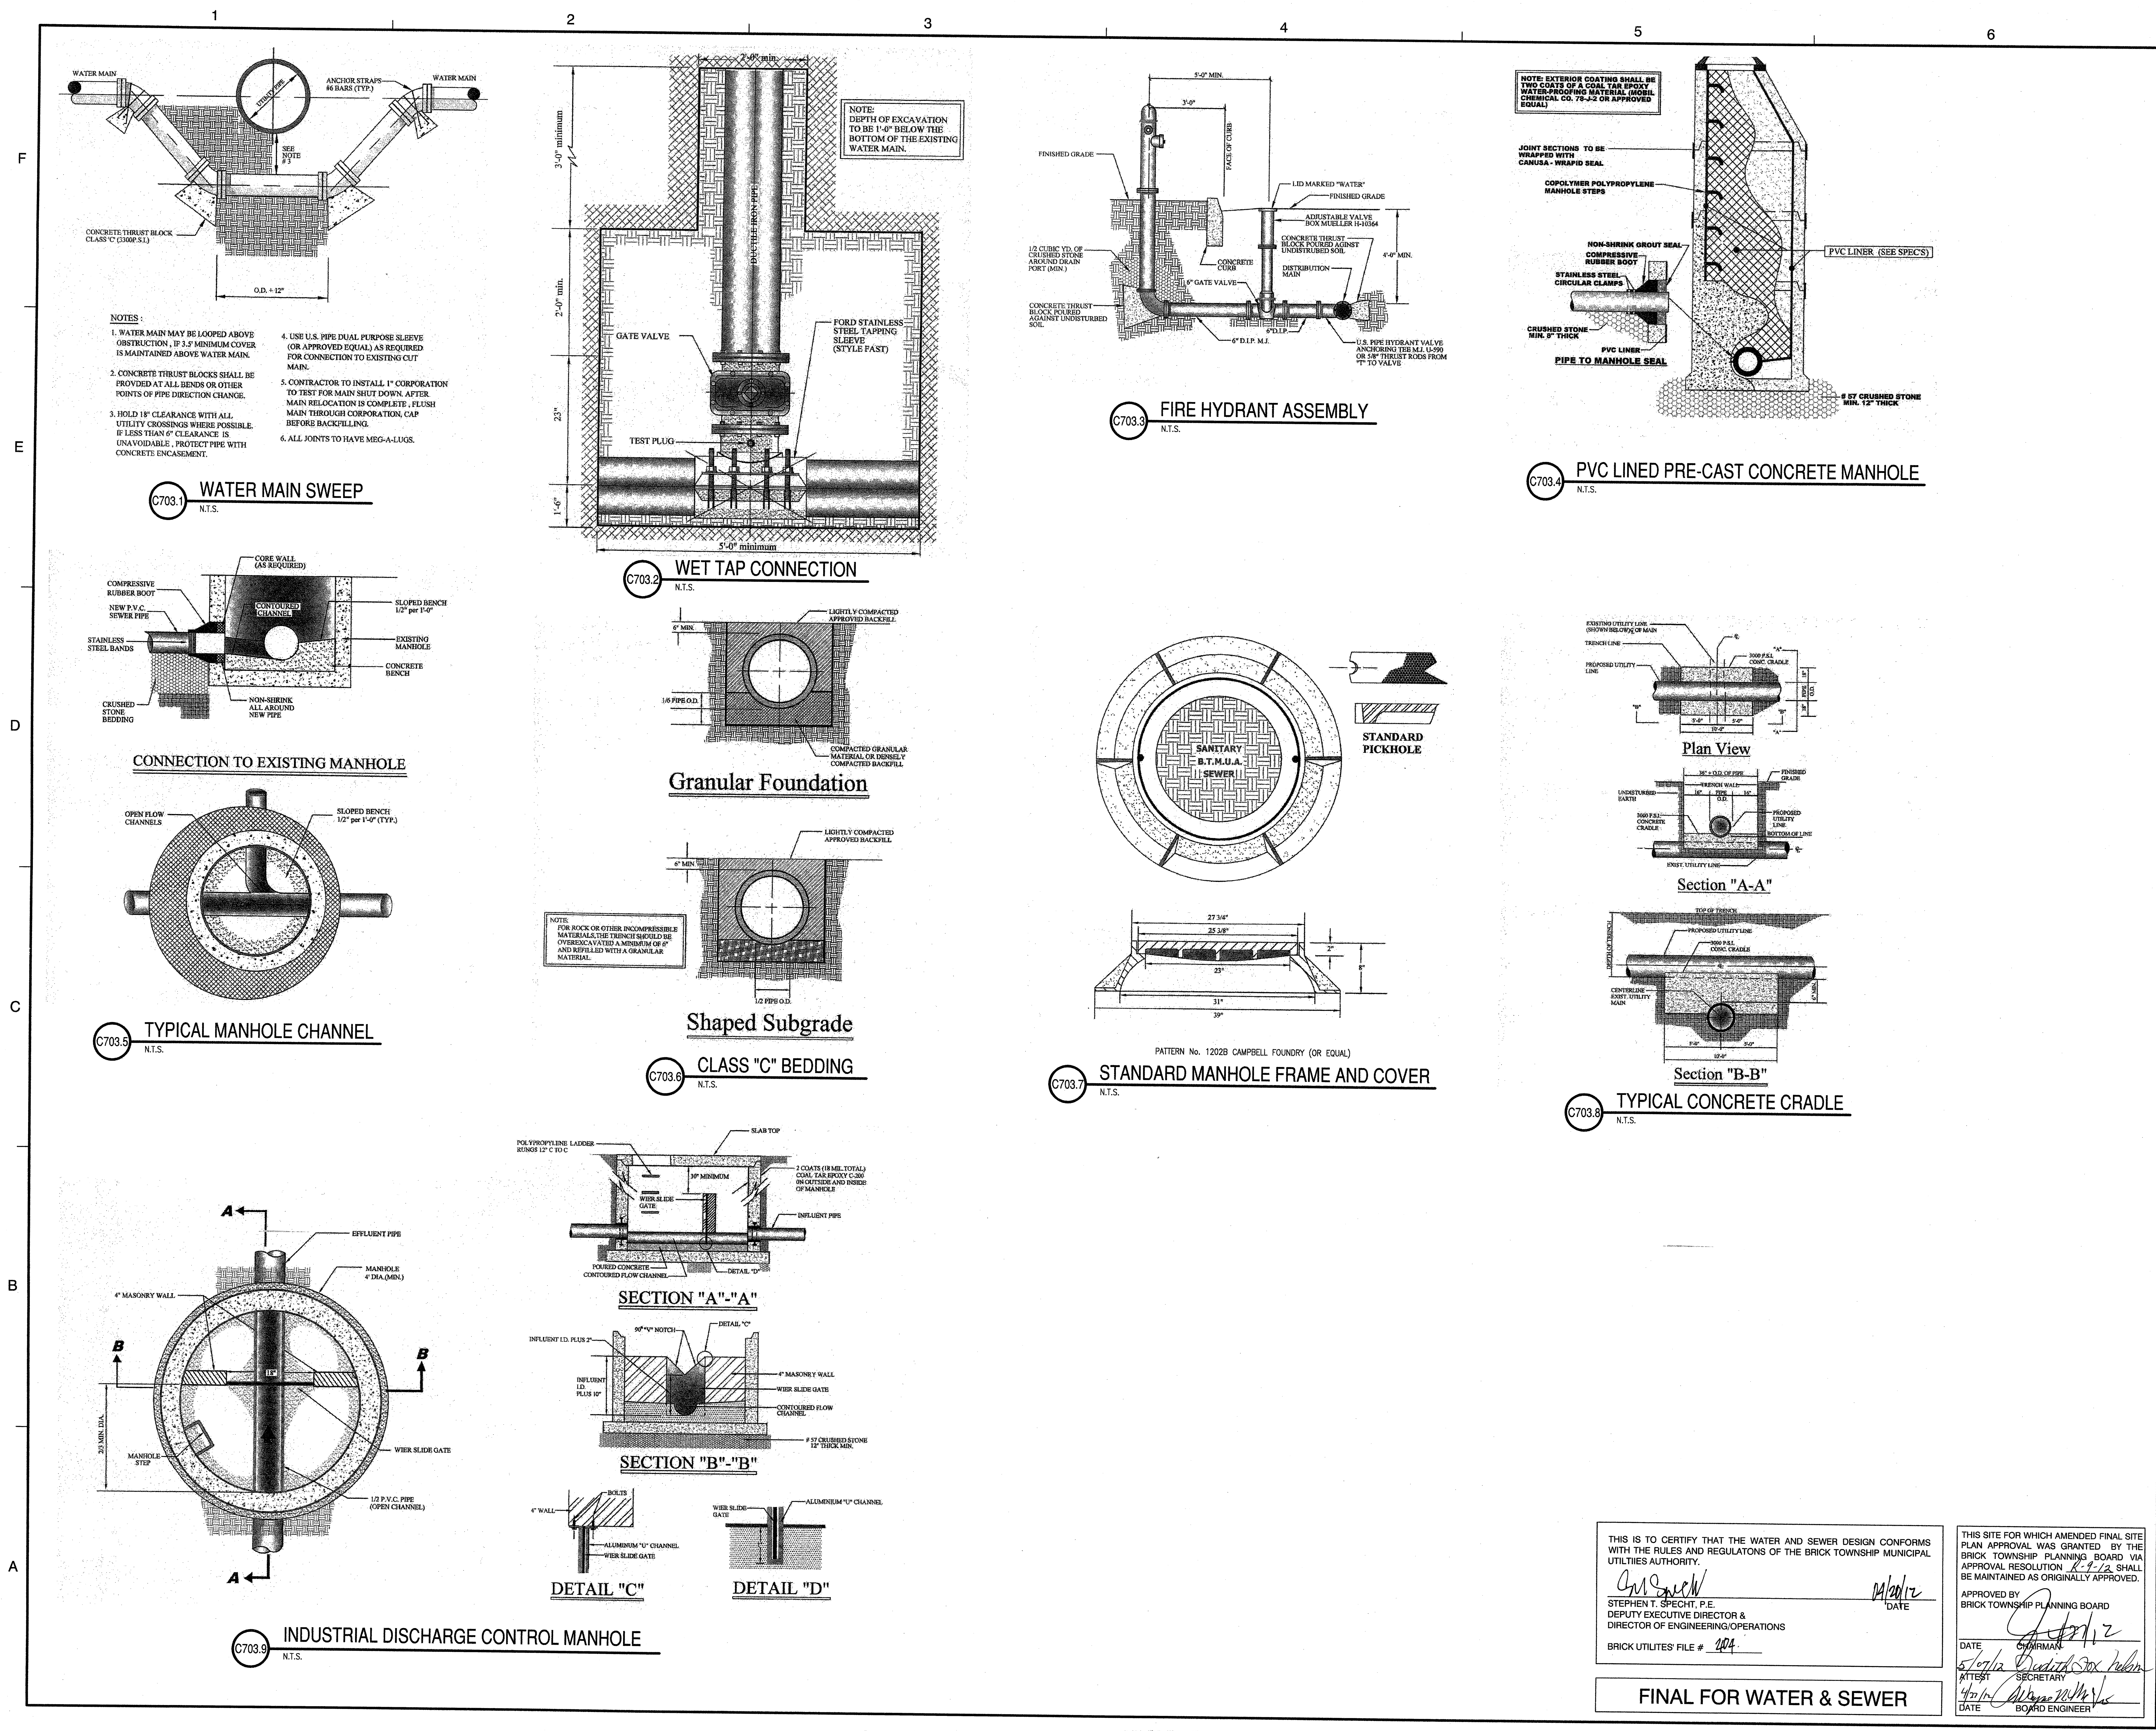

Dewberry Engineers Inc.
Formerly Dewberry Goodkind Inc.
800 PARSIPPANY ROAD
SUITE 301
PARSIPPANY, NJ 07054
973.798.9400 Phone
973.798.9710 Fax
Certificate of Authorization #2402684700

Ocean Medical Center
MEMBER OF THE HARBORFRONT PARTNERSHIP

AMENDED PRELIMINARY AND FINAL
SITE PLAN FOR
OCEAN MEDICAL CENTER
BLOCK 1170, LOTS 18, 18.02
425 JACK MARTIN BOULEVARD
BRICK TOWNSHIP, OCEAN COUNTY, NEW JERSEY

SEAL

Christopher M. Cirrotti, P.E.
New Jersey License No. 24AGE0863800
KEY PLAN

SCALE

9	04.17.12	SLP	TOWNSHIP SIGN OFF
8	03.16.12	SLP	ISSUED FOR WATER & SEWER
7	03.15.12	SLP	PER DEP REVIEW
6	02.20.12	SLP	ISSUED FOR CONSTRUCTION
5	02.15.12	SLP	PER DEP REVIEW
4	01.25.12	SLP	PER DEP REVIEW
3	12.21.11	SLP	TOWNSHIP COMMENTS
2	10.28.11	SLP	DCA SUBMISSION
1	09.02.11	SLP	TOWNSHIP COMPLIANCE

REVISIONS
DRAWN BY SLP
APPROVED BY CC
CHECKED BY JM
DATE 07.28.11
TITLE

CONSTRUCTION
DETAILS
-3-
PROJECT NO. 50045193
C-703
SHEET NO.

THIS IS TO CERTIFY THAT THE WATER AND SEWER DESIGN CONFORMS WITH THE RULES AND REGULATIONS OF THE BRICK TOWNSHIP MUNICIPAL UTILITIES AUTHORITY.

STEPHEN T. SPECHT, P.E.
DEPUTY EXECUTIVE DIRECTOR &
DIRECTOR OF ENGINEERING/OPERATIONS
BRICK UTILITIES' FILE # 2004

DATE 04/20/12

THIS SITE FOR WHICH AMENDED FINAL SITE PLAN APPROVAL WAS GRANTED BY THE BRICK TOWNSHIP PLANNING BOARD VIA APPROVAL RESOLUTION 18-12 SHALL BE MAINTAINED AS ORIGINALLY APPROVED.

APPROVED BY
BRICK TOWNSHIP PLANNING BOARD

DATE 04/20/12
SECRETARY
DATE 04/20/12
BOARD ENGINEER

FINAL FOR WATER & SEWER