




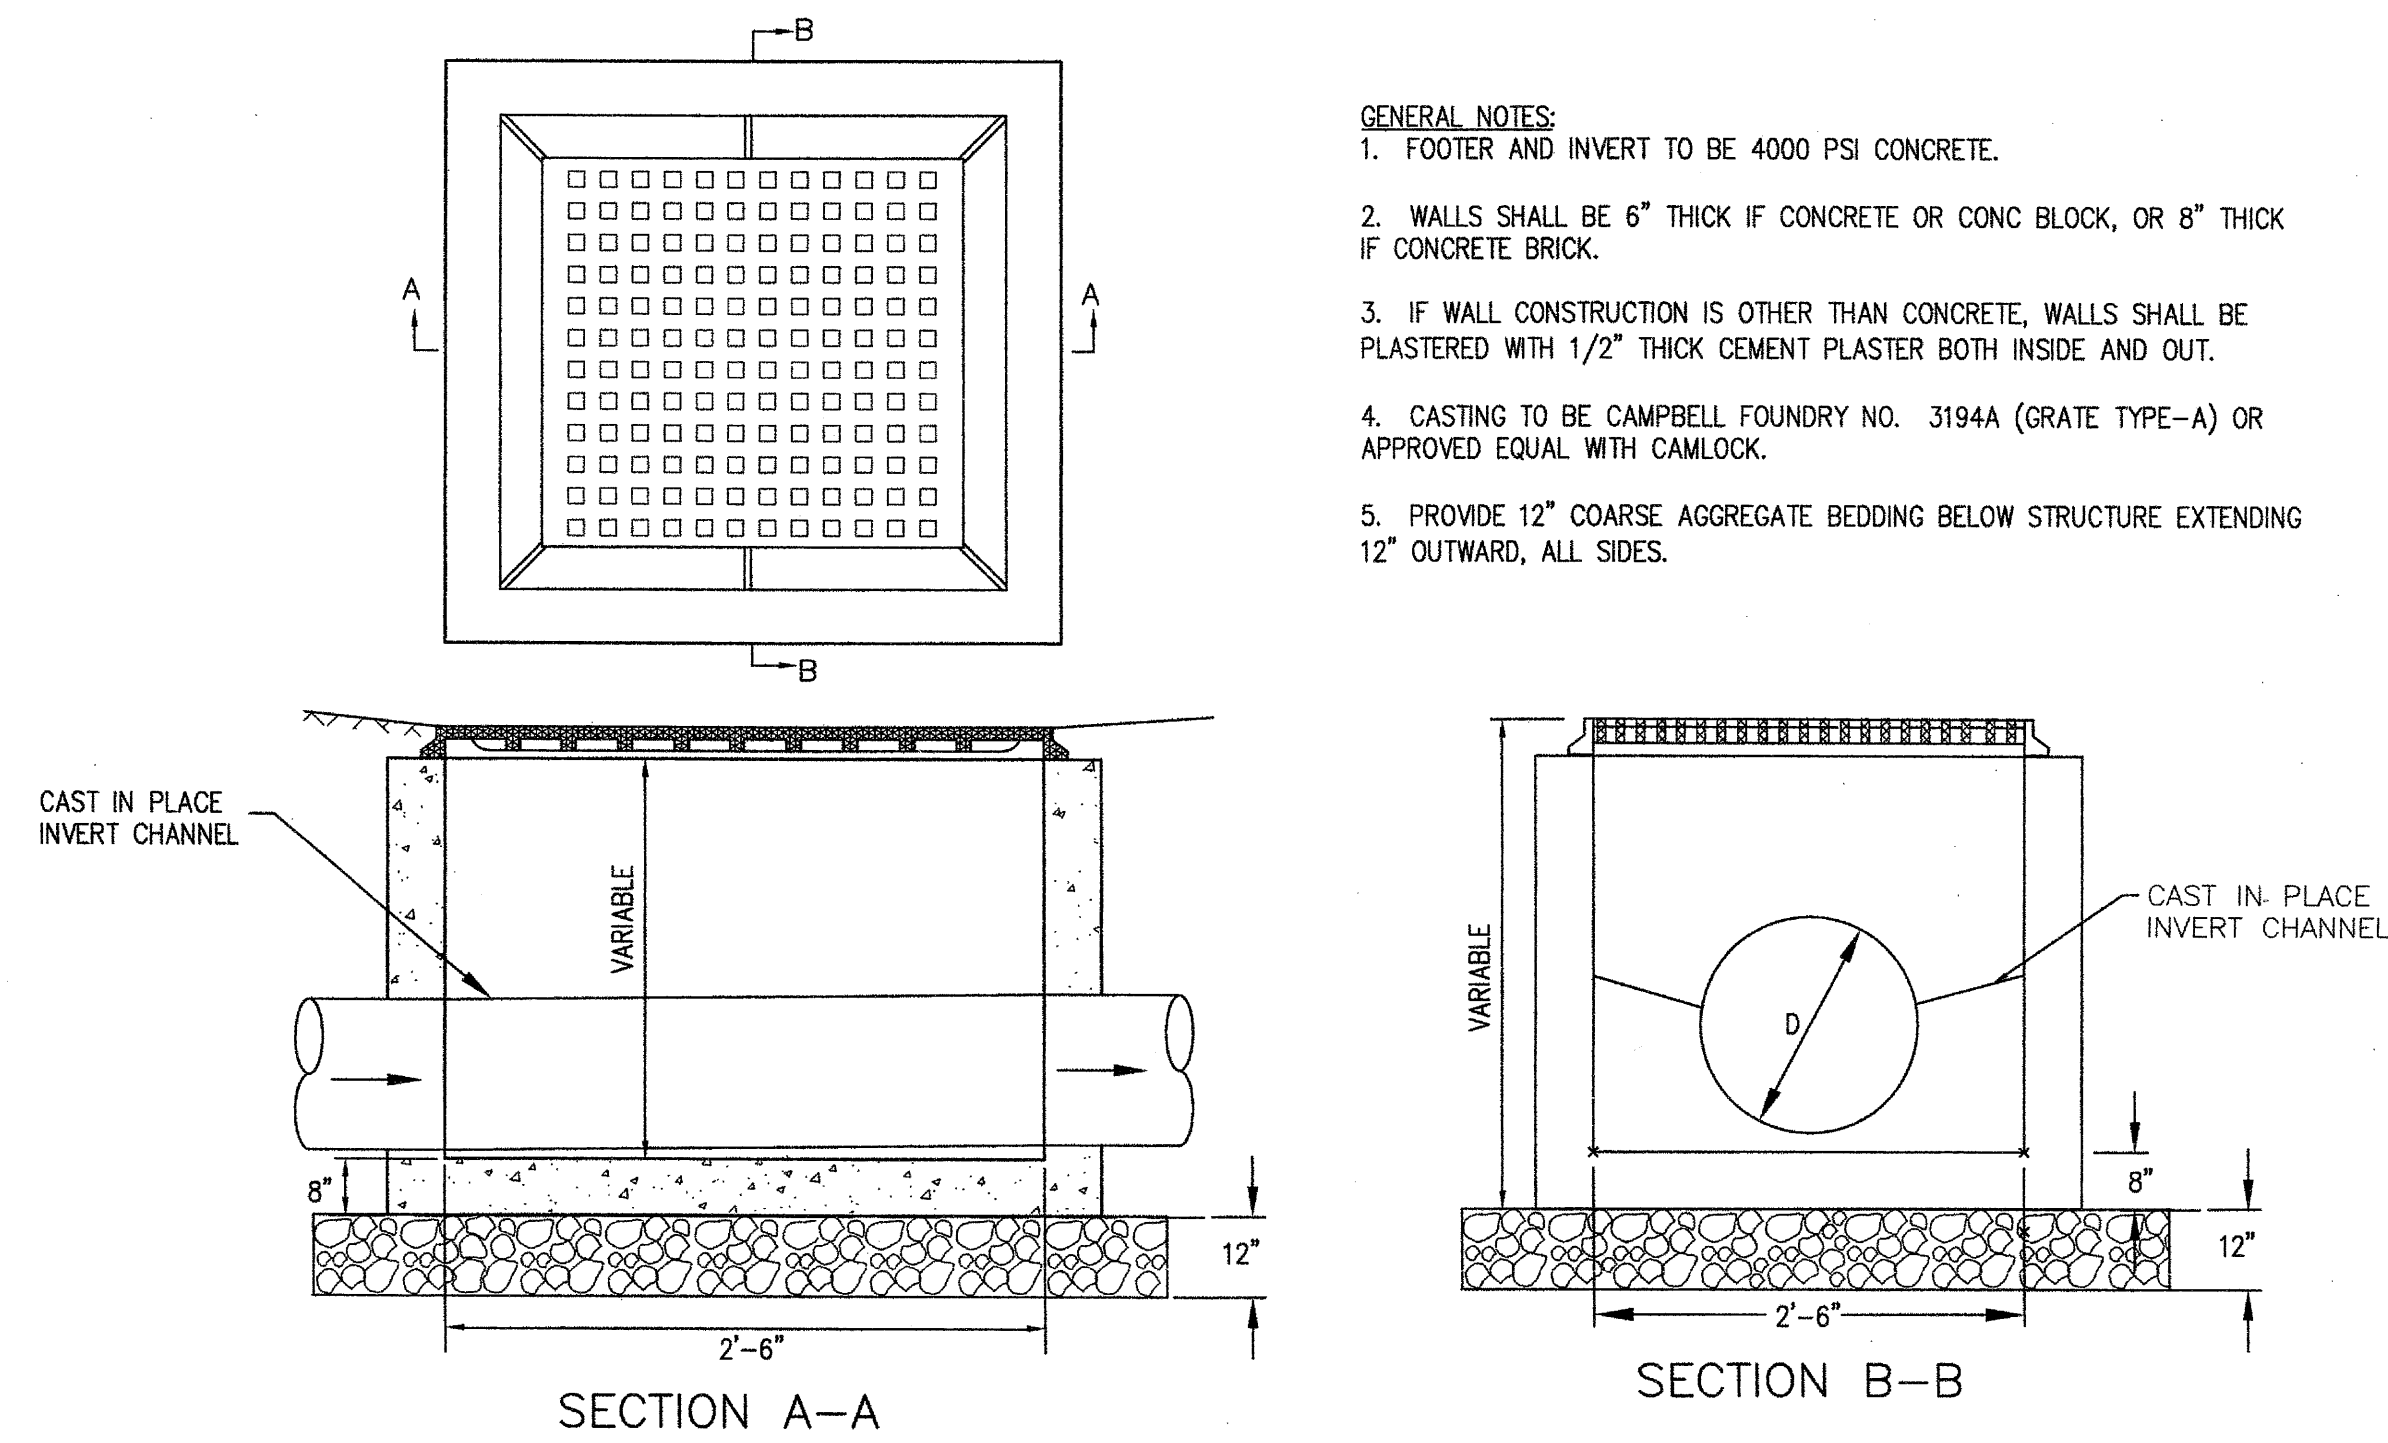


C-705.1 AREA DRAIN
N.T.S.

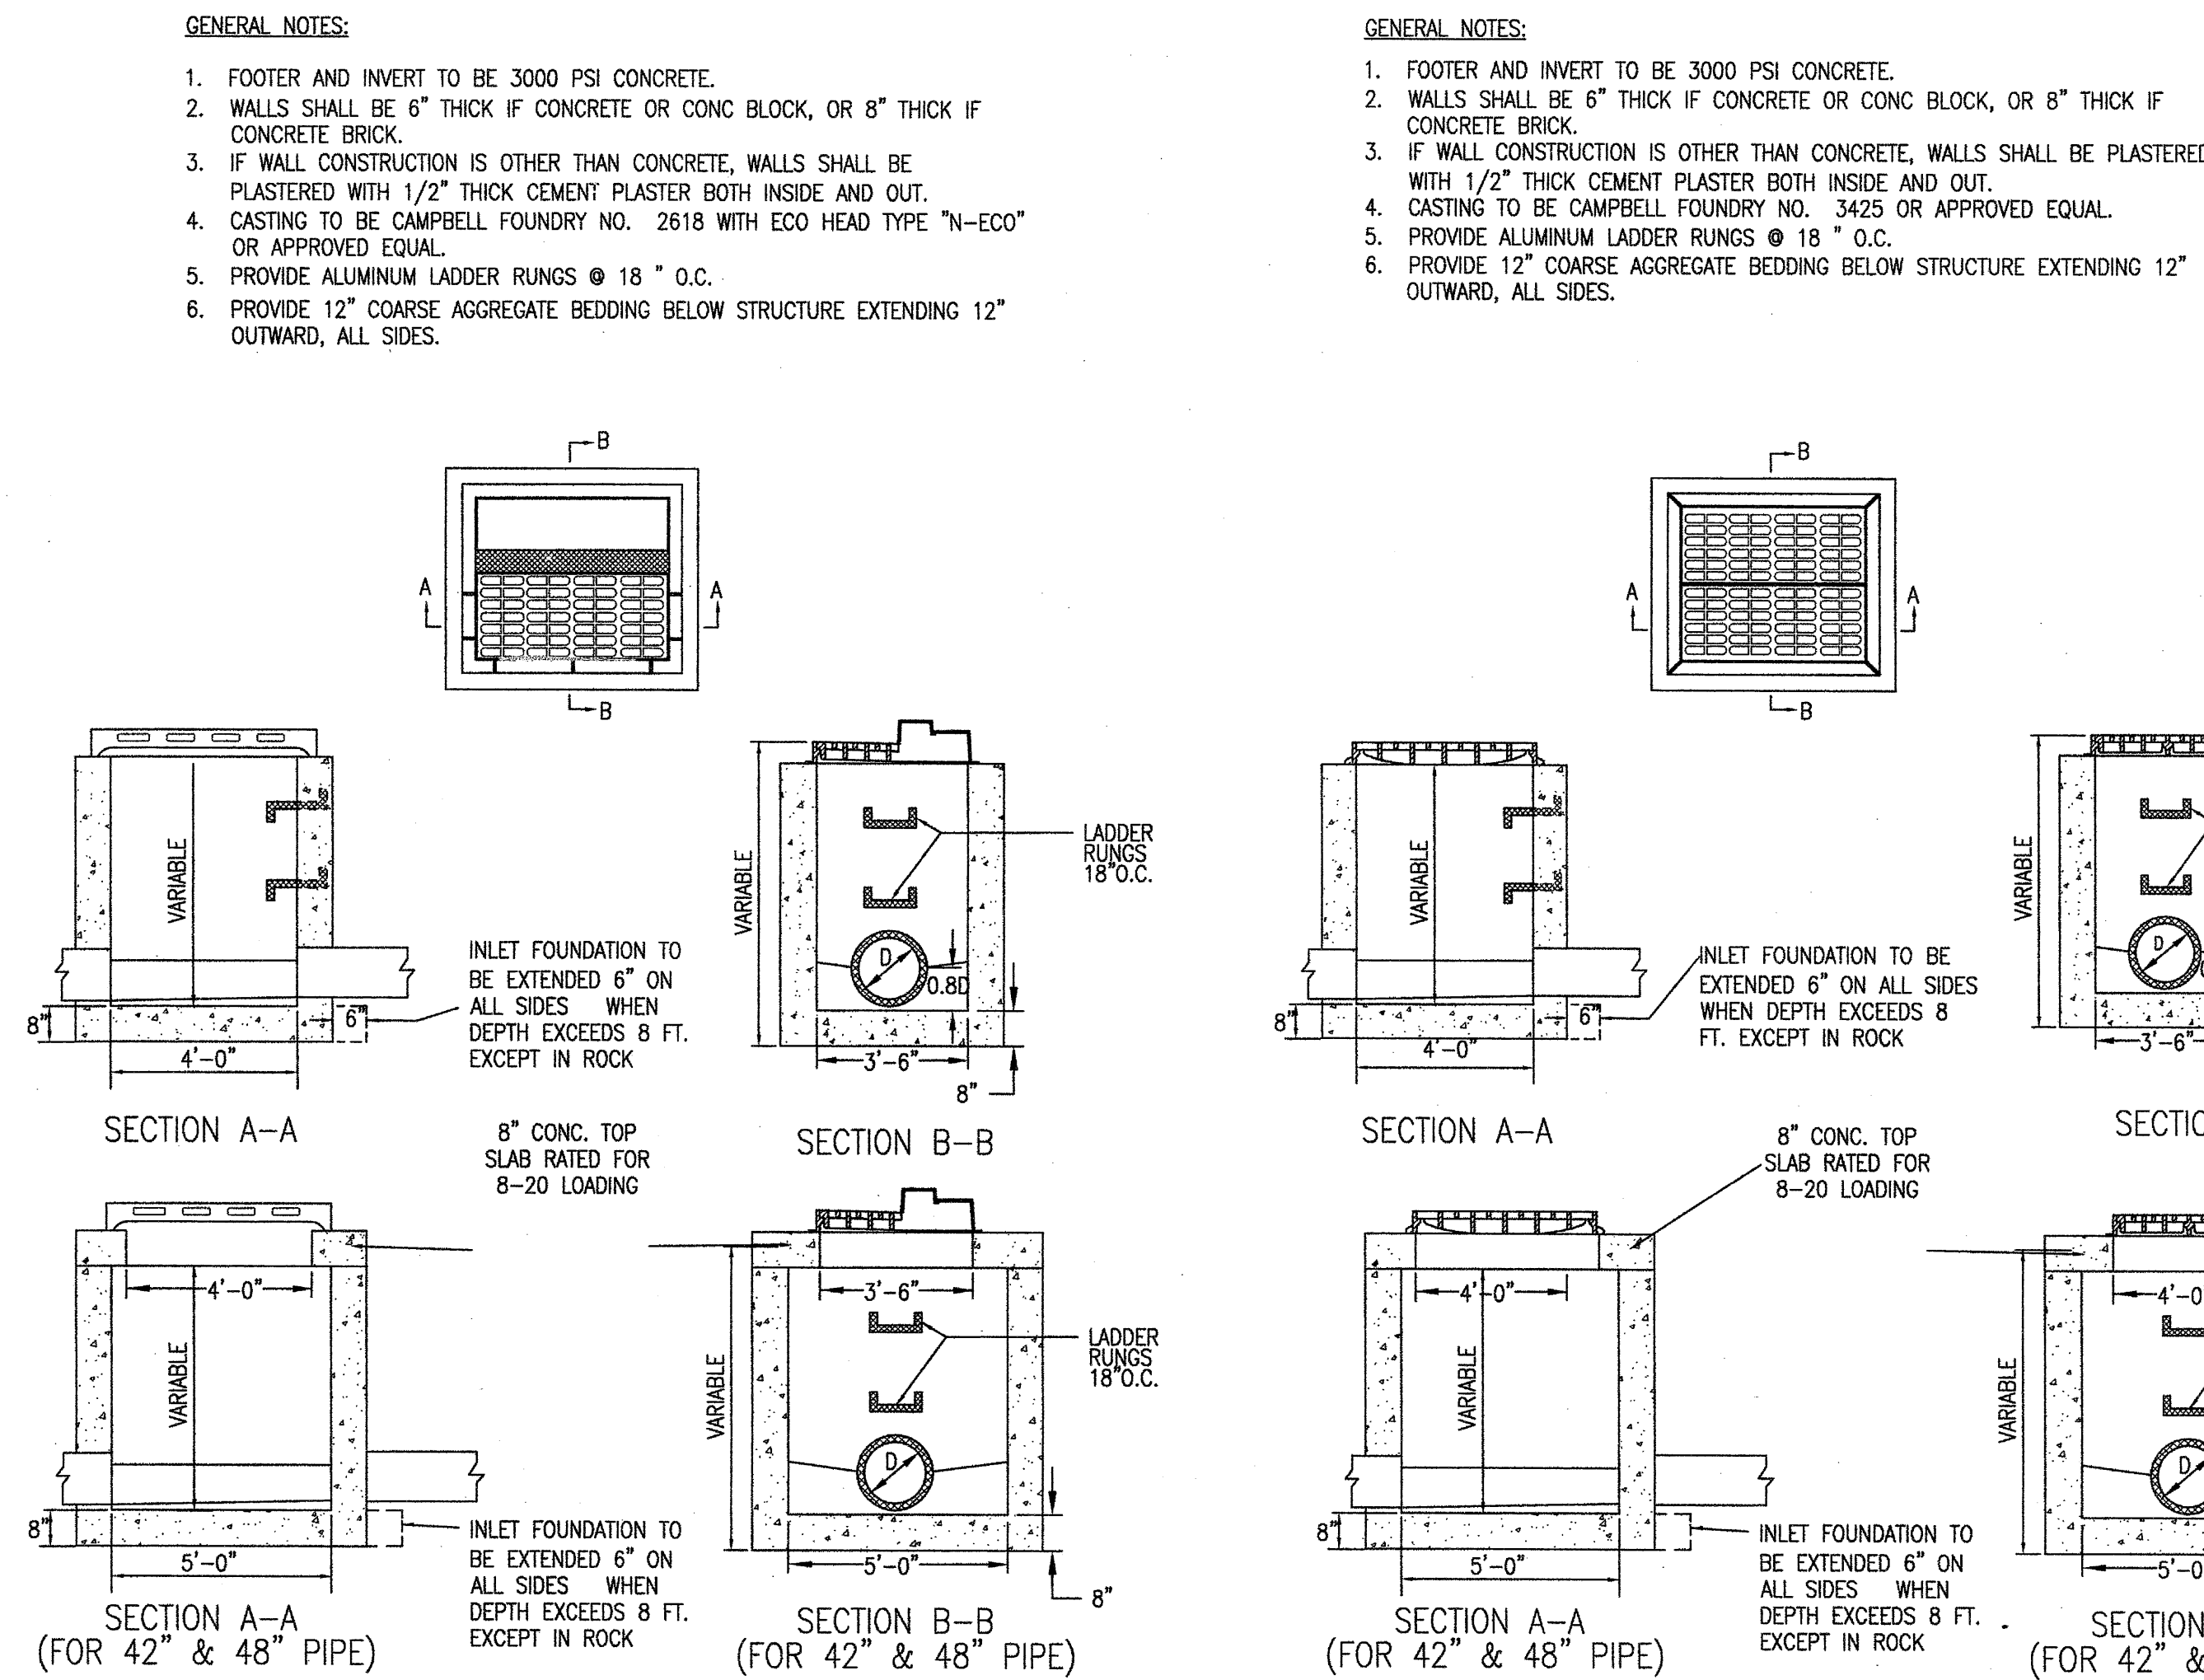


C-705.2 INLET TYPE B
N.T.S.

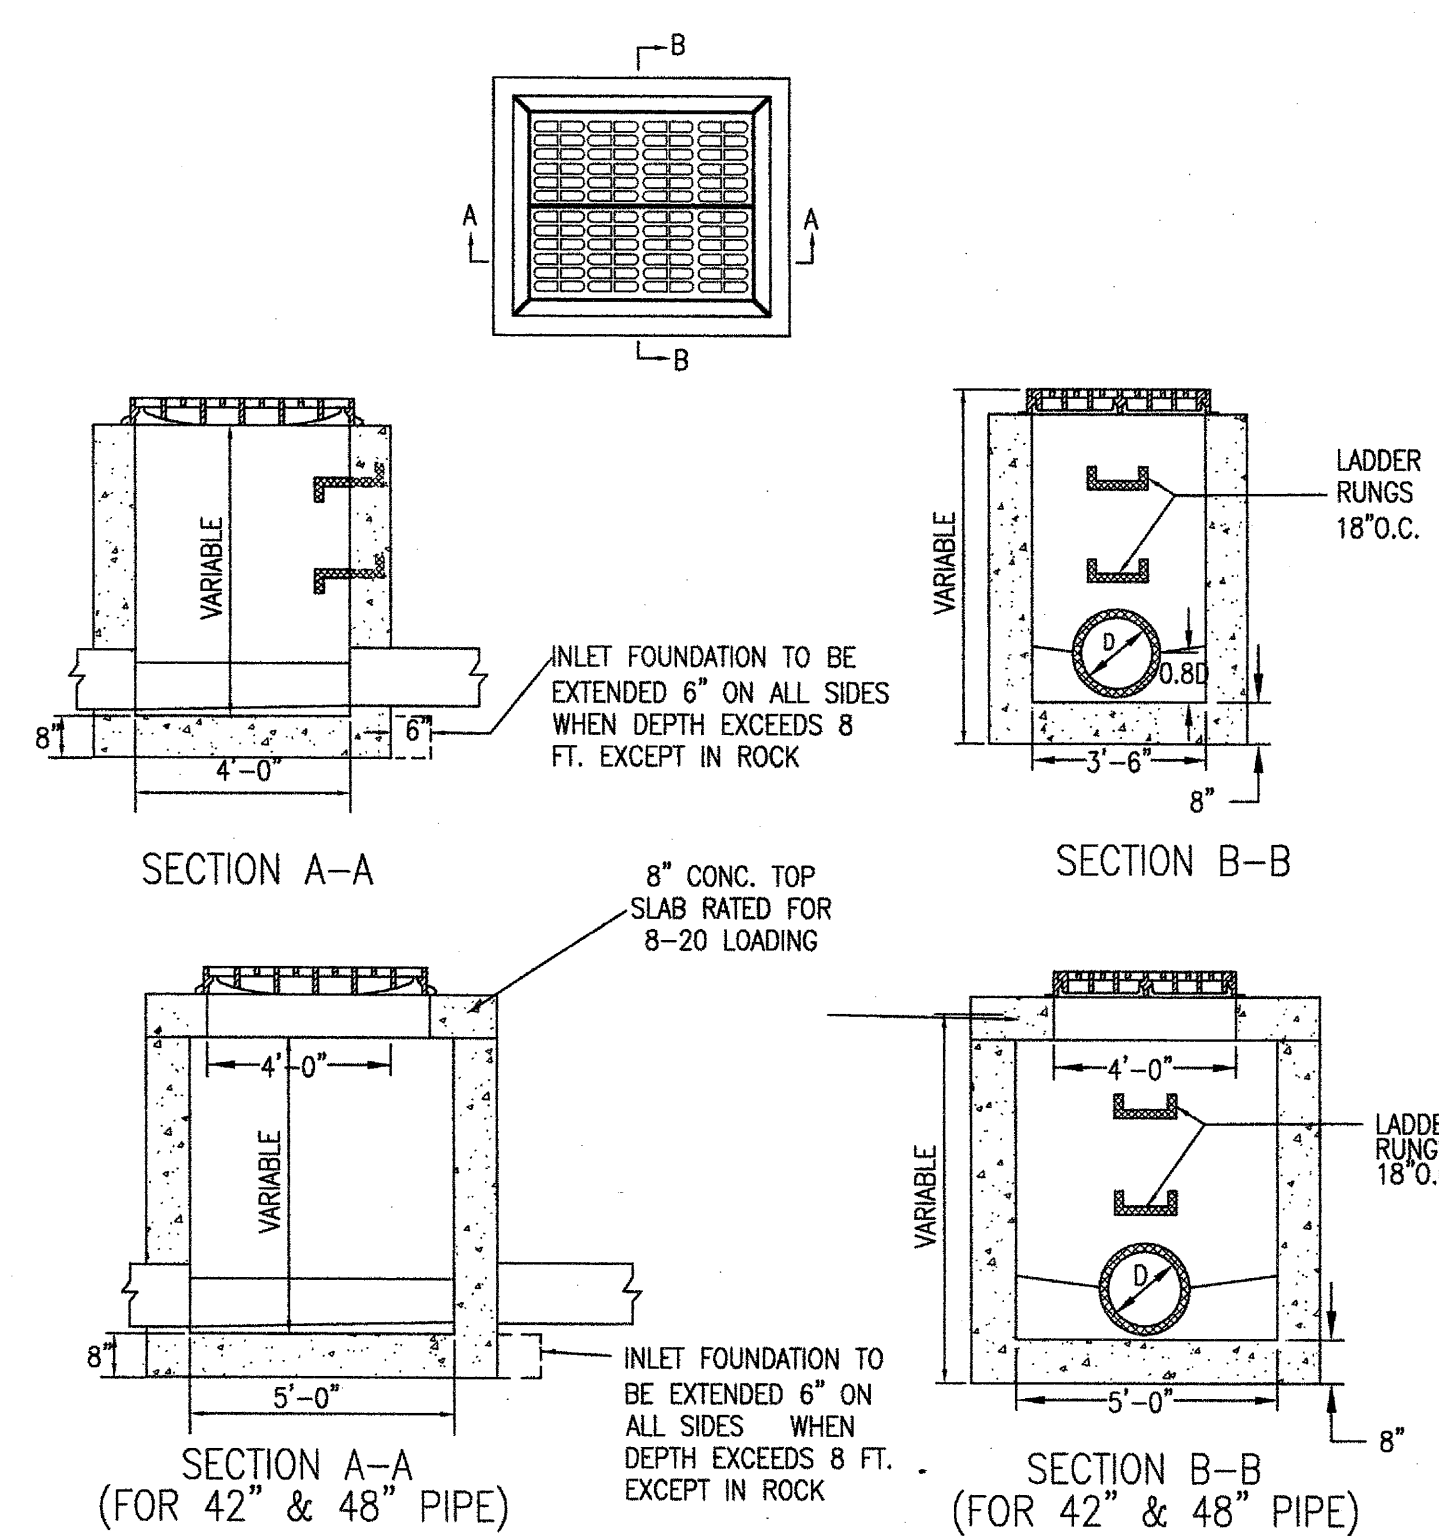


C-705.3 INLET TYPE E
N.T.S.

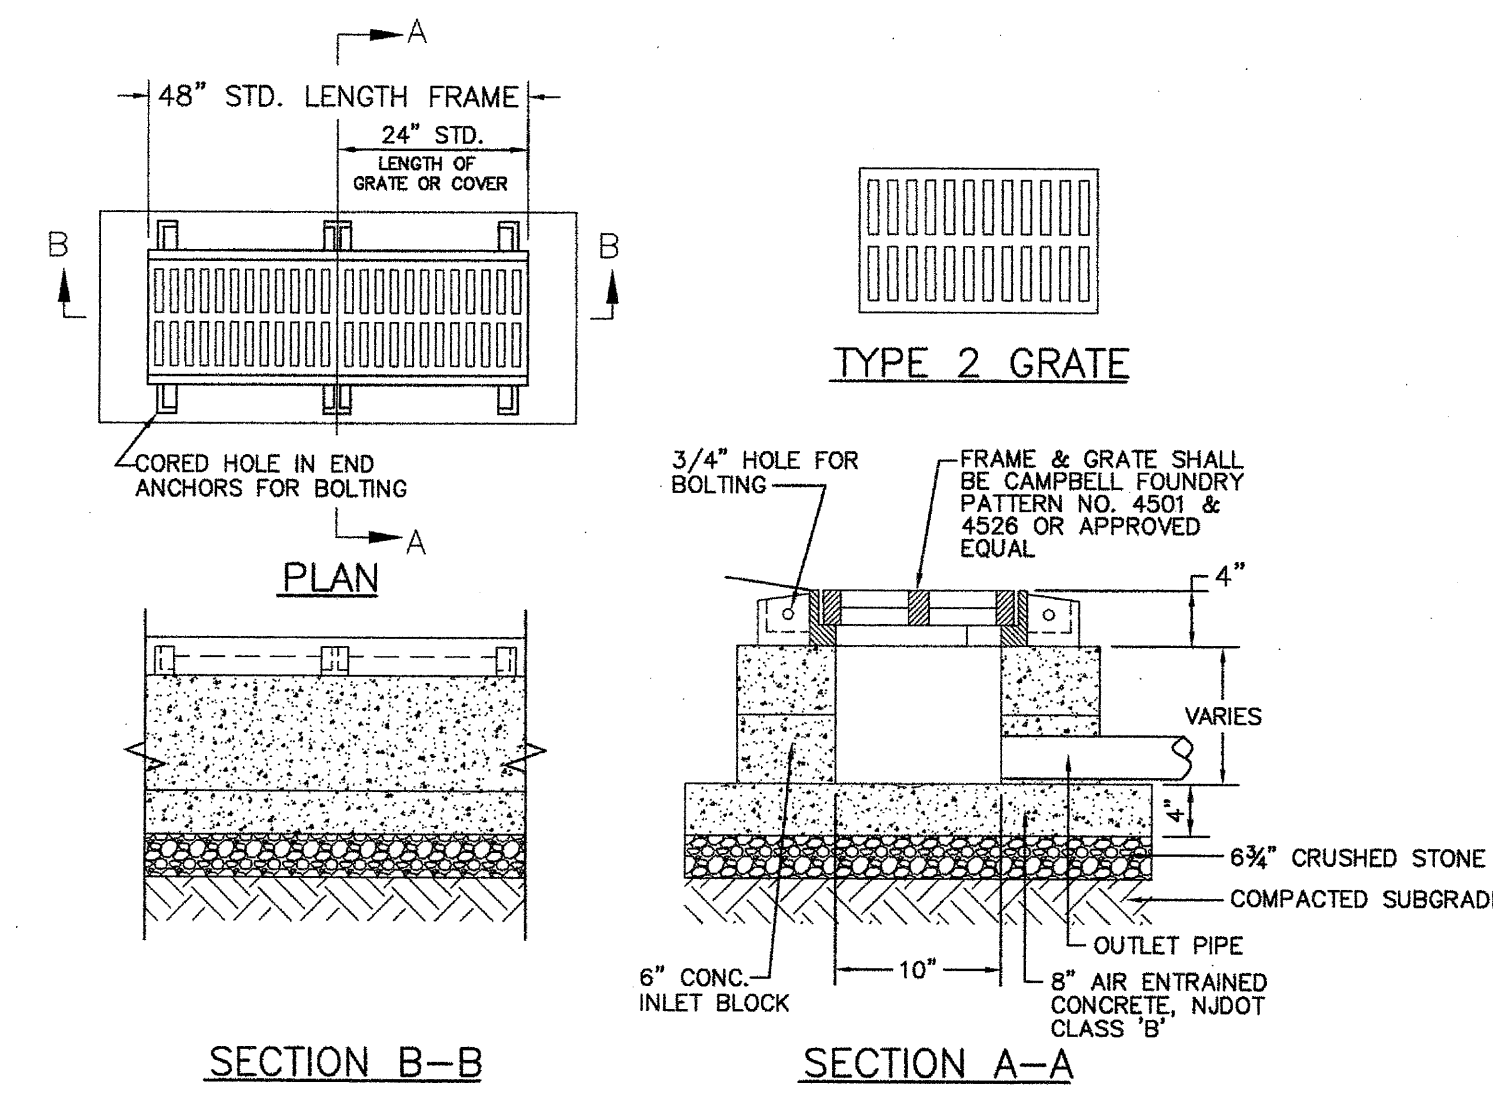


C-705.4 TRENCH DRAIN DETAIL
N.T.S.

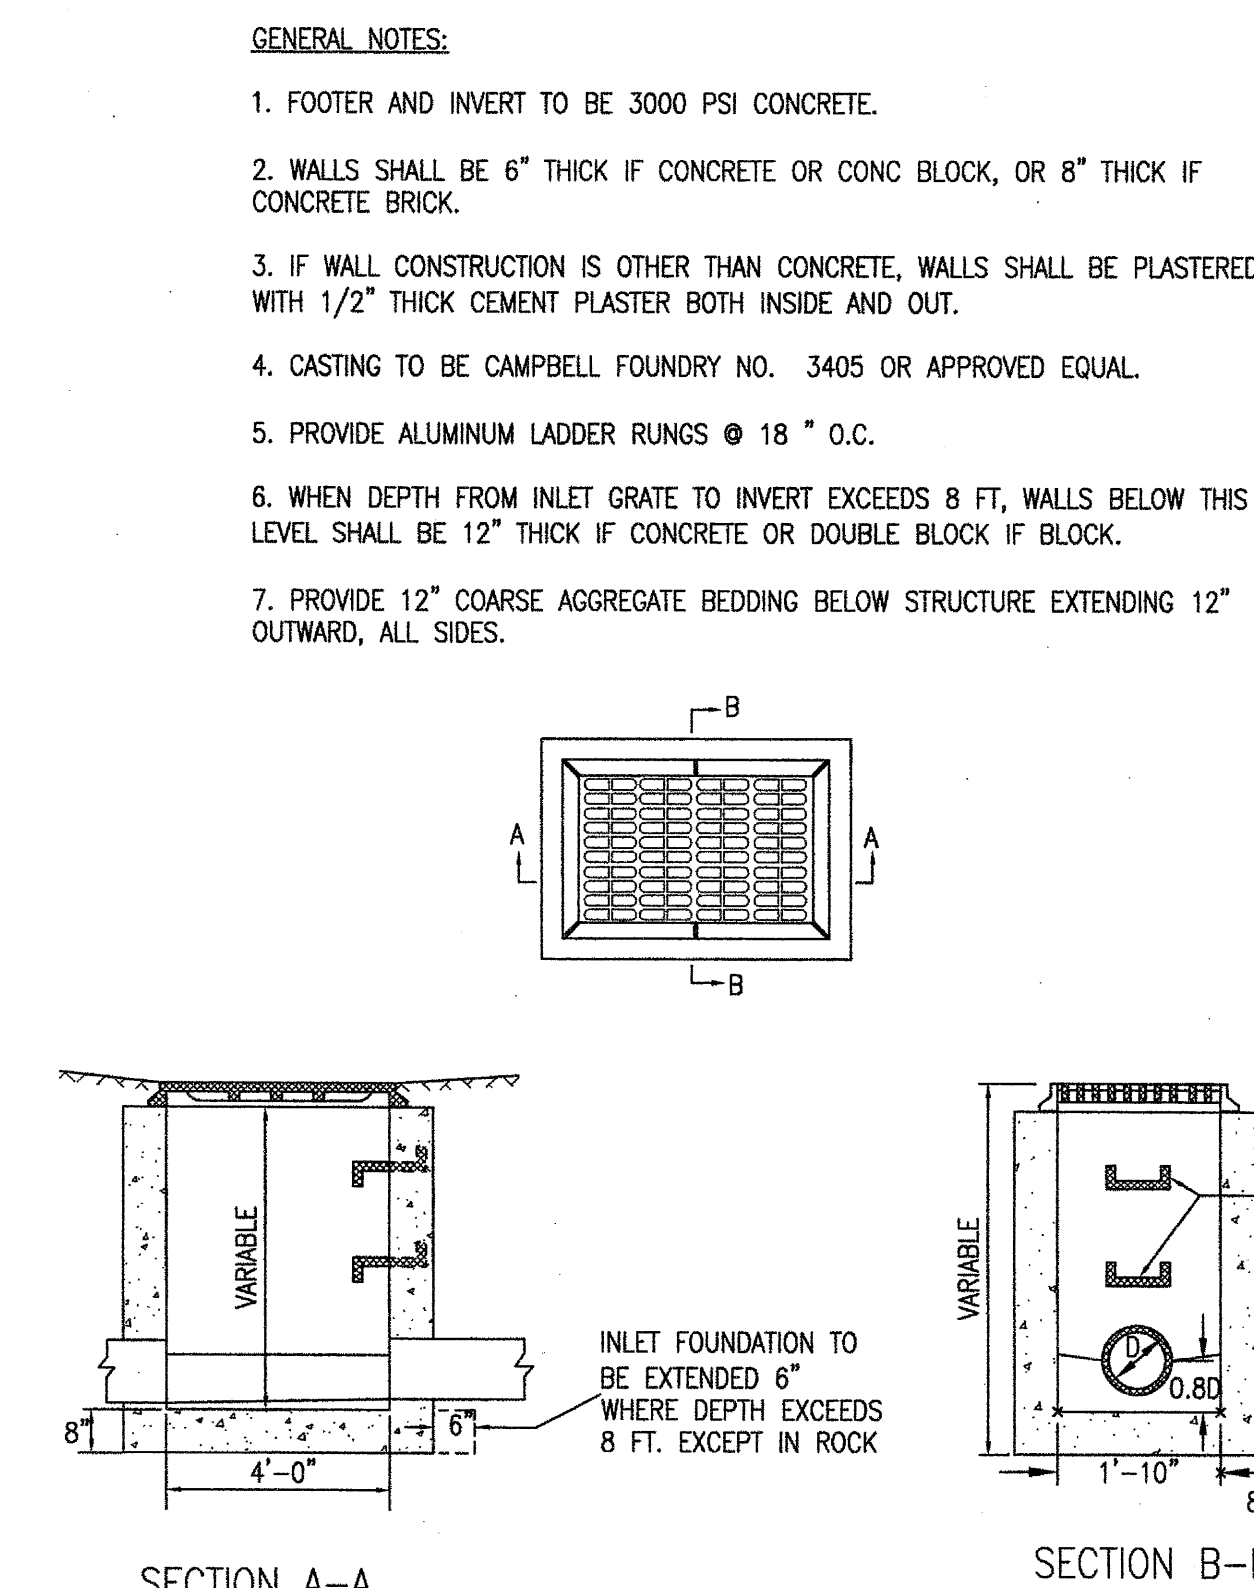

C-705.5 INLET TYPE A
N.T.S.

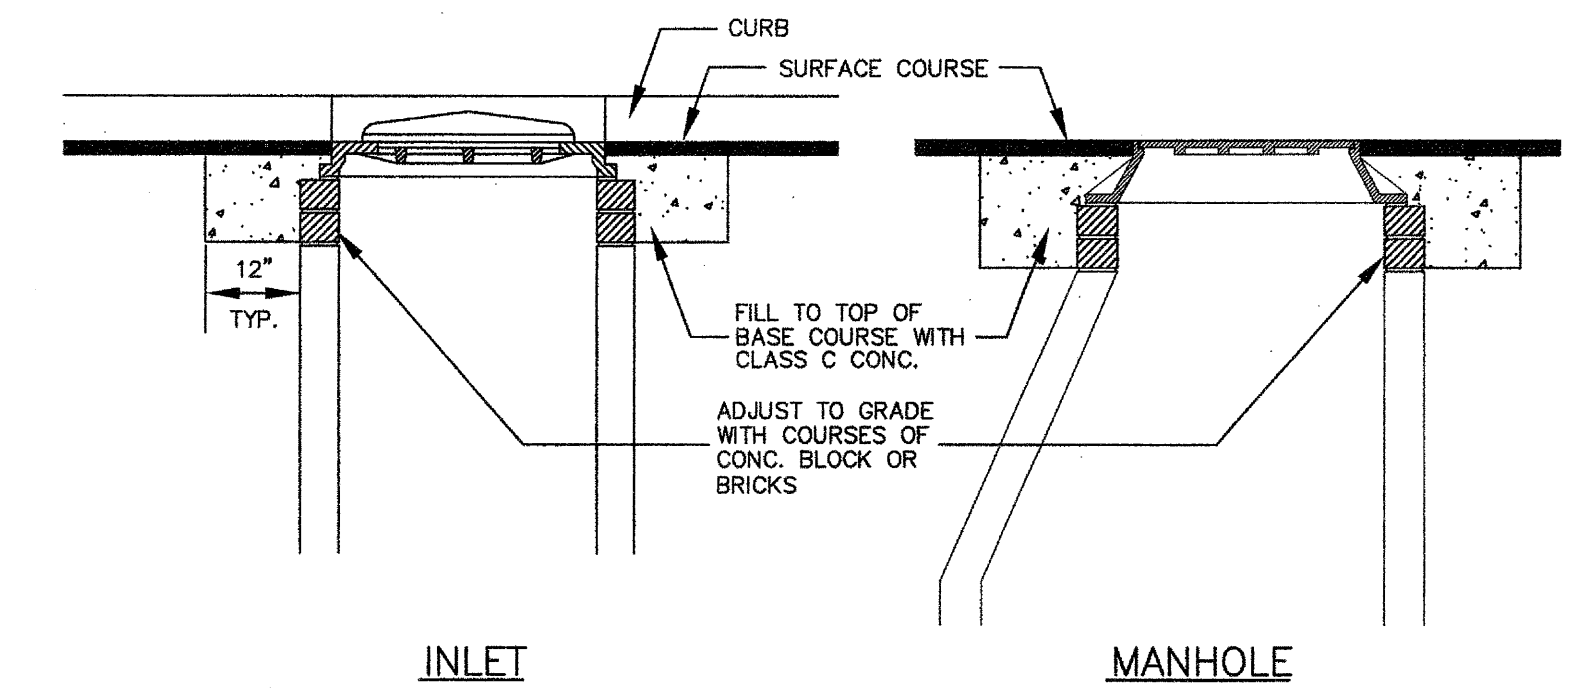

C-705.6 RESET CASTING DETAIL
N.T.S.

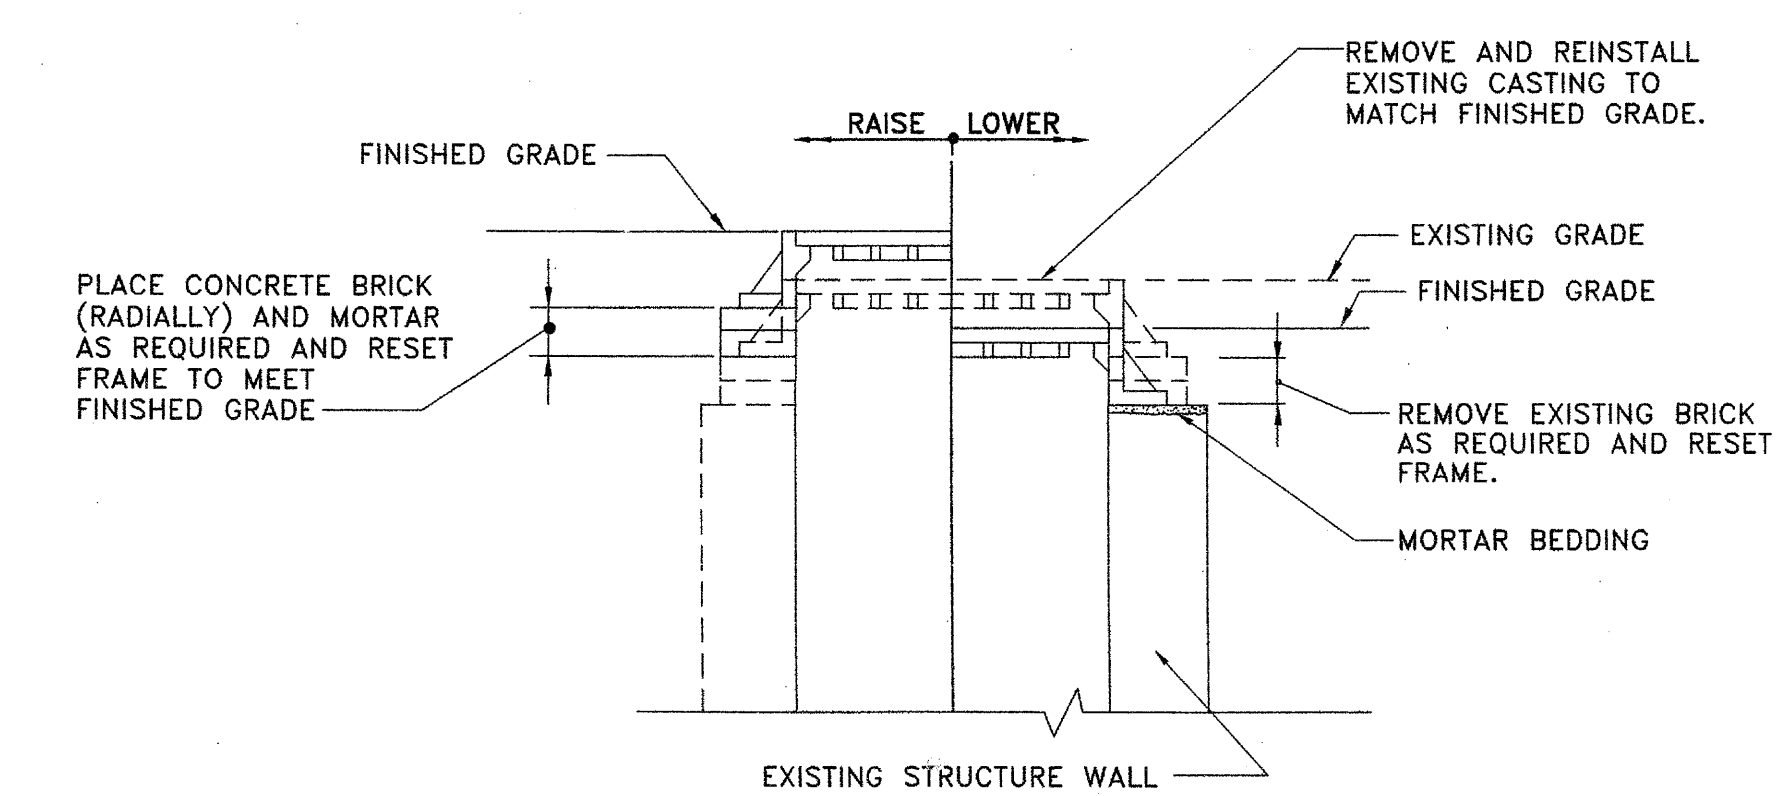

C-705.7 ADJUSTMENT OF MANHOLE AND CATCH BASIN 6" OR LESS
N.T.S.

SEAL

Christopher M. Cirroth, P.E.
New Jersey License No. 2450000300

KEY PLAN

SCALE

AS SHOWN

NO.	DATE	BY	DESCRIPTION
8	04.17.12	SLP	TOWNSHIP SIGN OFF
7	03.15.12	SLP	PER REVIEW
6	02.20.12	SLP	SLP FOR CONSTRUCTION
5	02.15.12	SLP	DOA REVIEW COMMENTS
4	01.25.12	SLP	PER DEP REVIEW
3	12.21.11	SLP	TOWNSHIP COMMENTS
2	10.28.11	SLP	DOA SUBMISSION
1	09.02.11	SLP	TOWNSHIP COMPLIANCE

REVISIONS	DATE	BY	DESCRIPTION
DRAWN BY		SLP	
APPROVED BY		CC	
CHECKED BY		JM	
DATE		07.29.11	
TITLE			

CONSTRUCTION DETAILS
-5-

PROJECT NO. 50045193

C-705

SHEET NO.

THIS SITE FOR WHICH AMENDED FINAL SITE PLAN APPROVAL WAS GRANTED BY THE BRICK TOWNSHIP PLANNING BOARD VIA APPROVAL RESOLUTION R-12 SHALL BE MAINTAINED AS ORIGINALLY APPROVED.
APPROVED BY
BRICK TOWNSHIP PLANNING BOARD
DATE 5/27/12
ATTEST SECRETARY
4/10/12
DATE BOARD ENGINEER