



AMENDED PRELIMINARY AND FINAL
SITE PLAN FOR
OCEAN MEDICAL CENTER
BLOCK 1170, LOTS 18, 18.02
455 JACK MARTIN BOULEVARD
BRICK TOWNSHIP, OCEAN COUNTY, NEW JERSEY


F
E
D
C
B
A

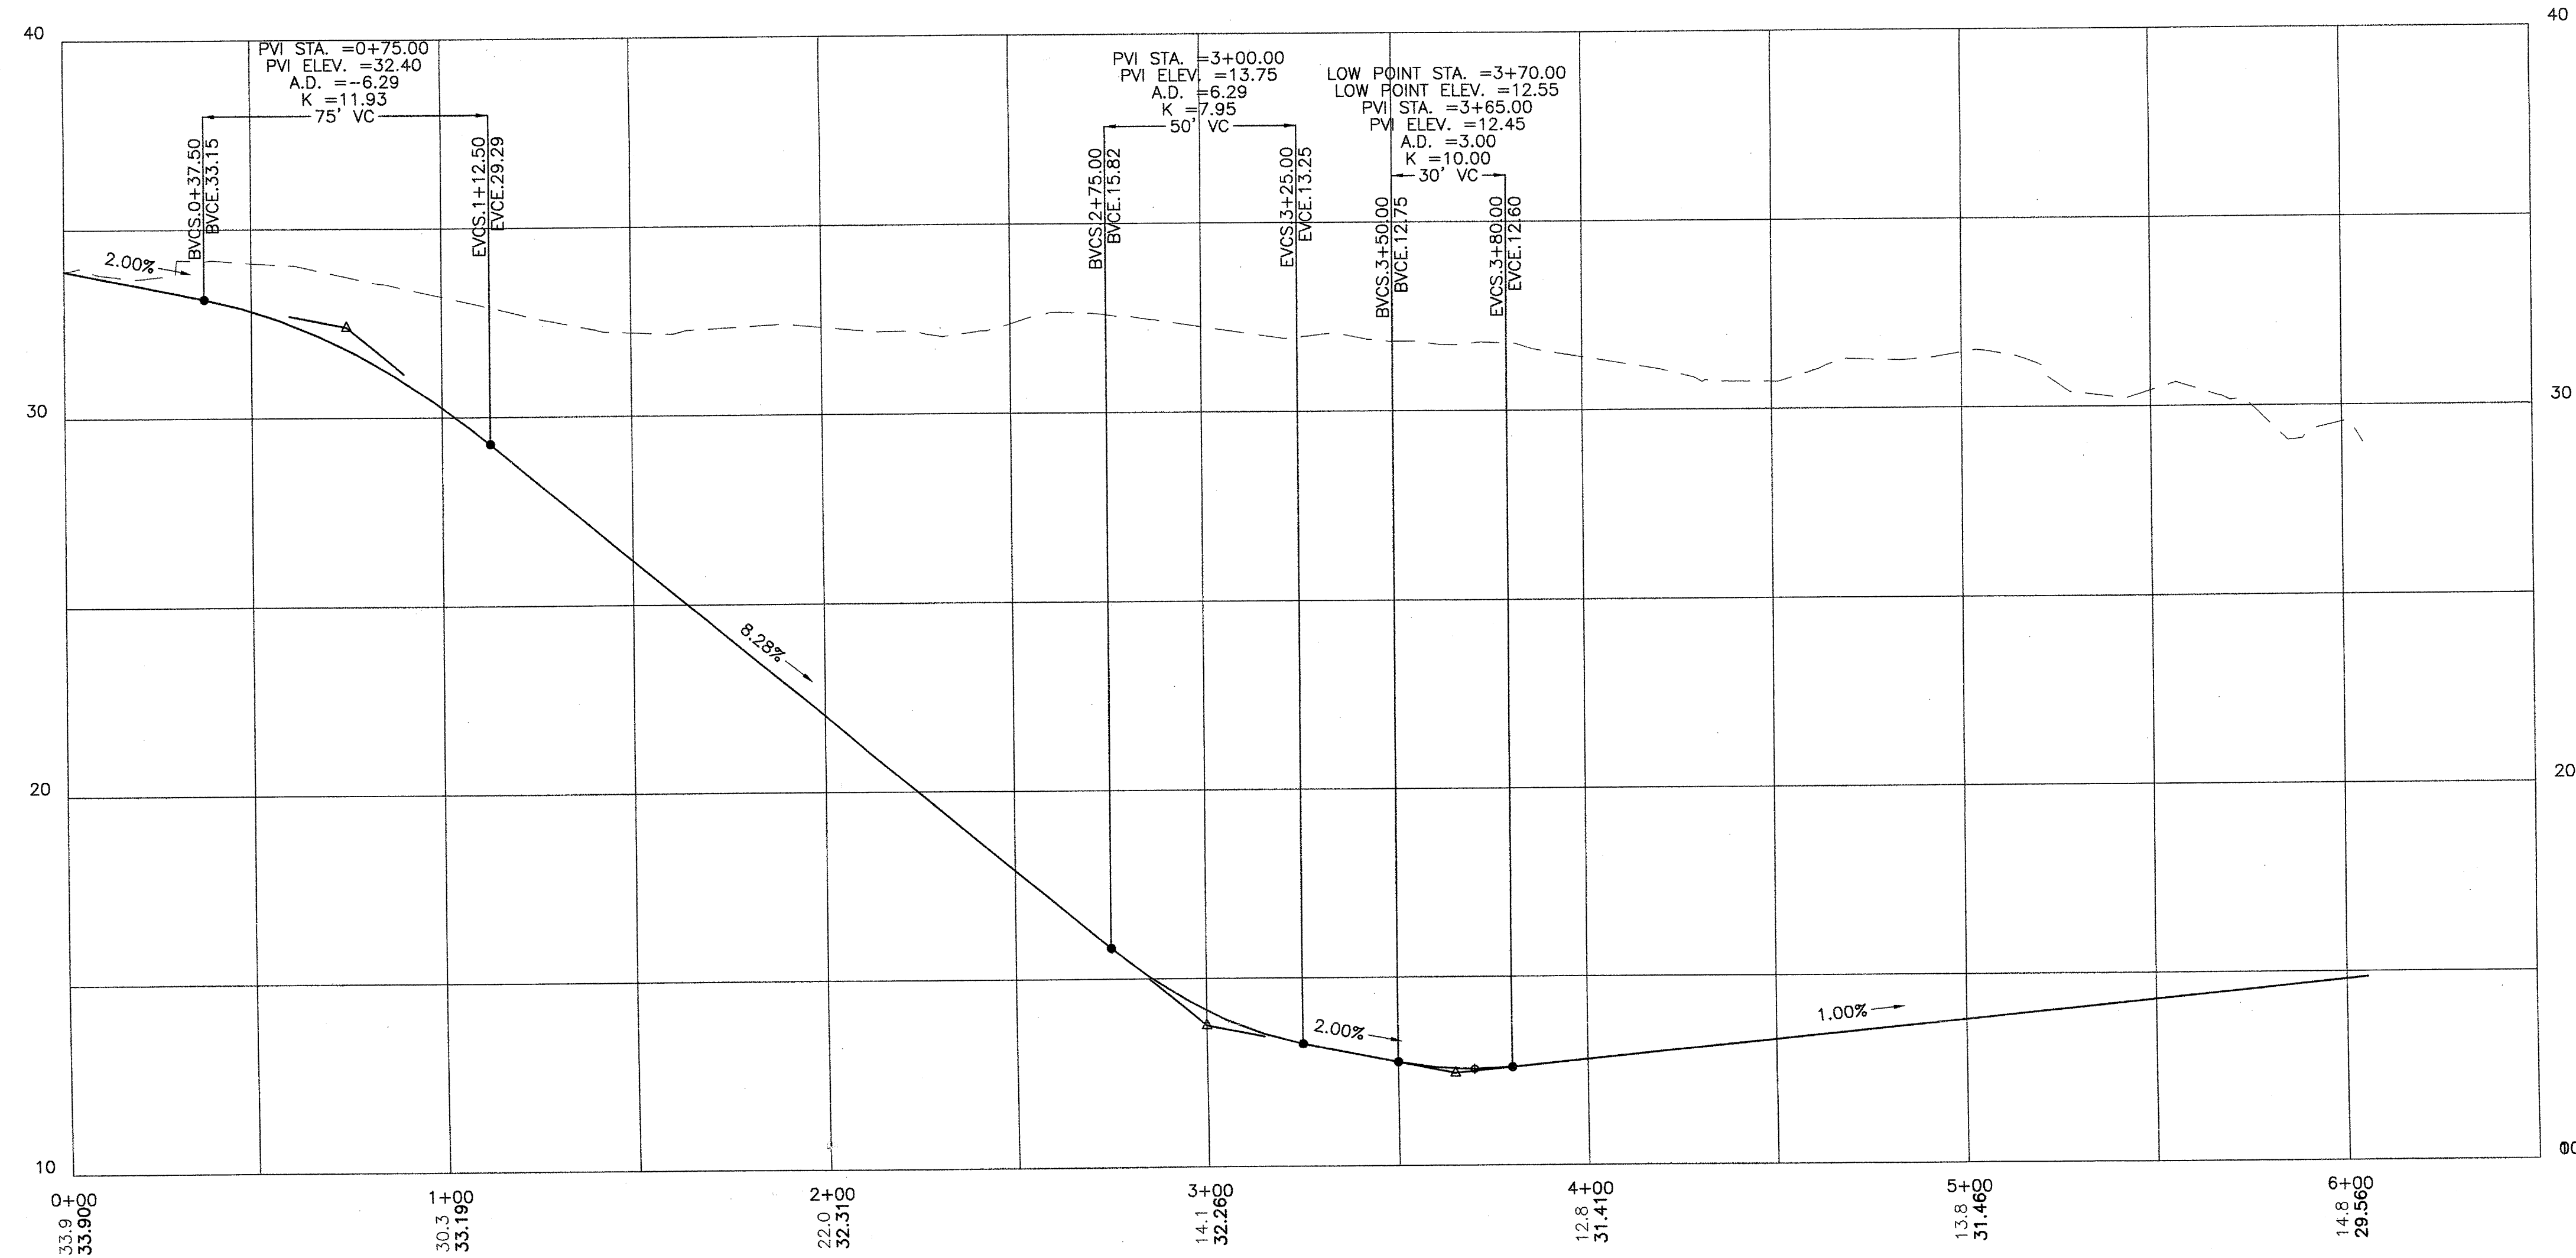

Loading Drive Profile

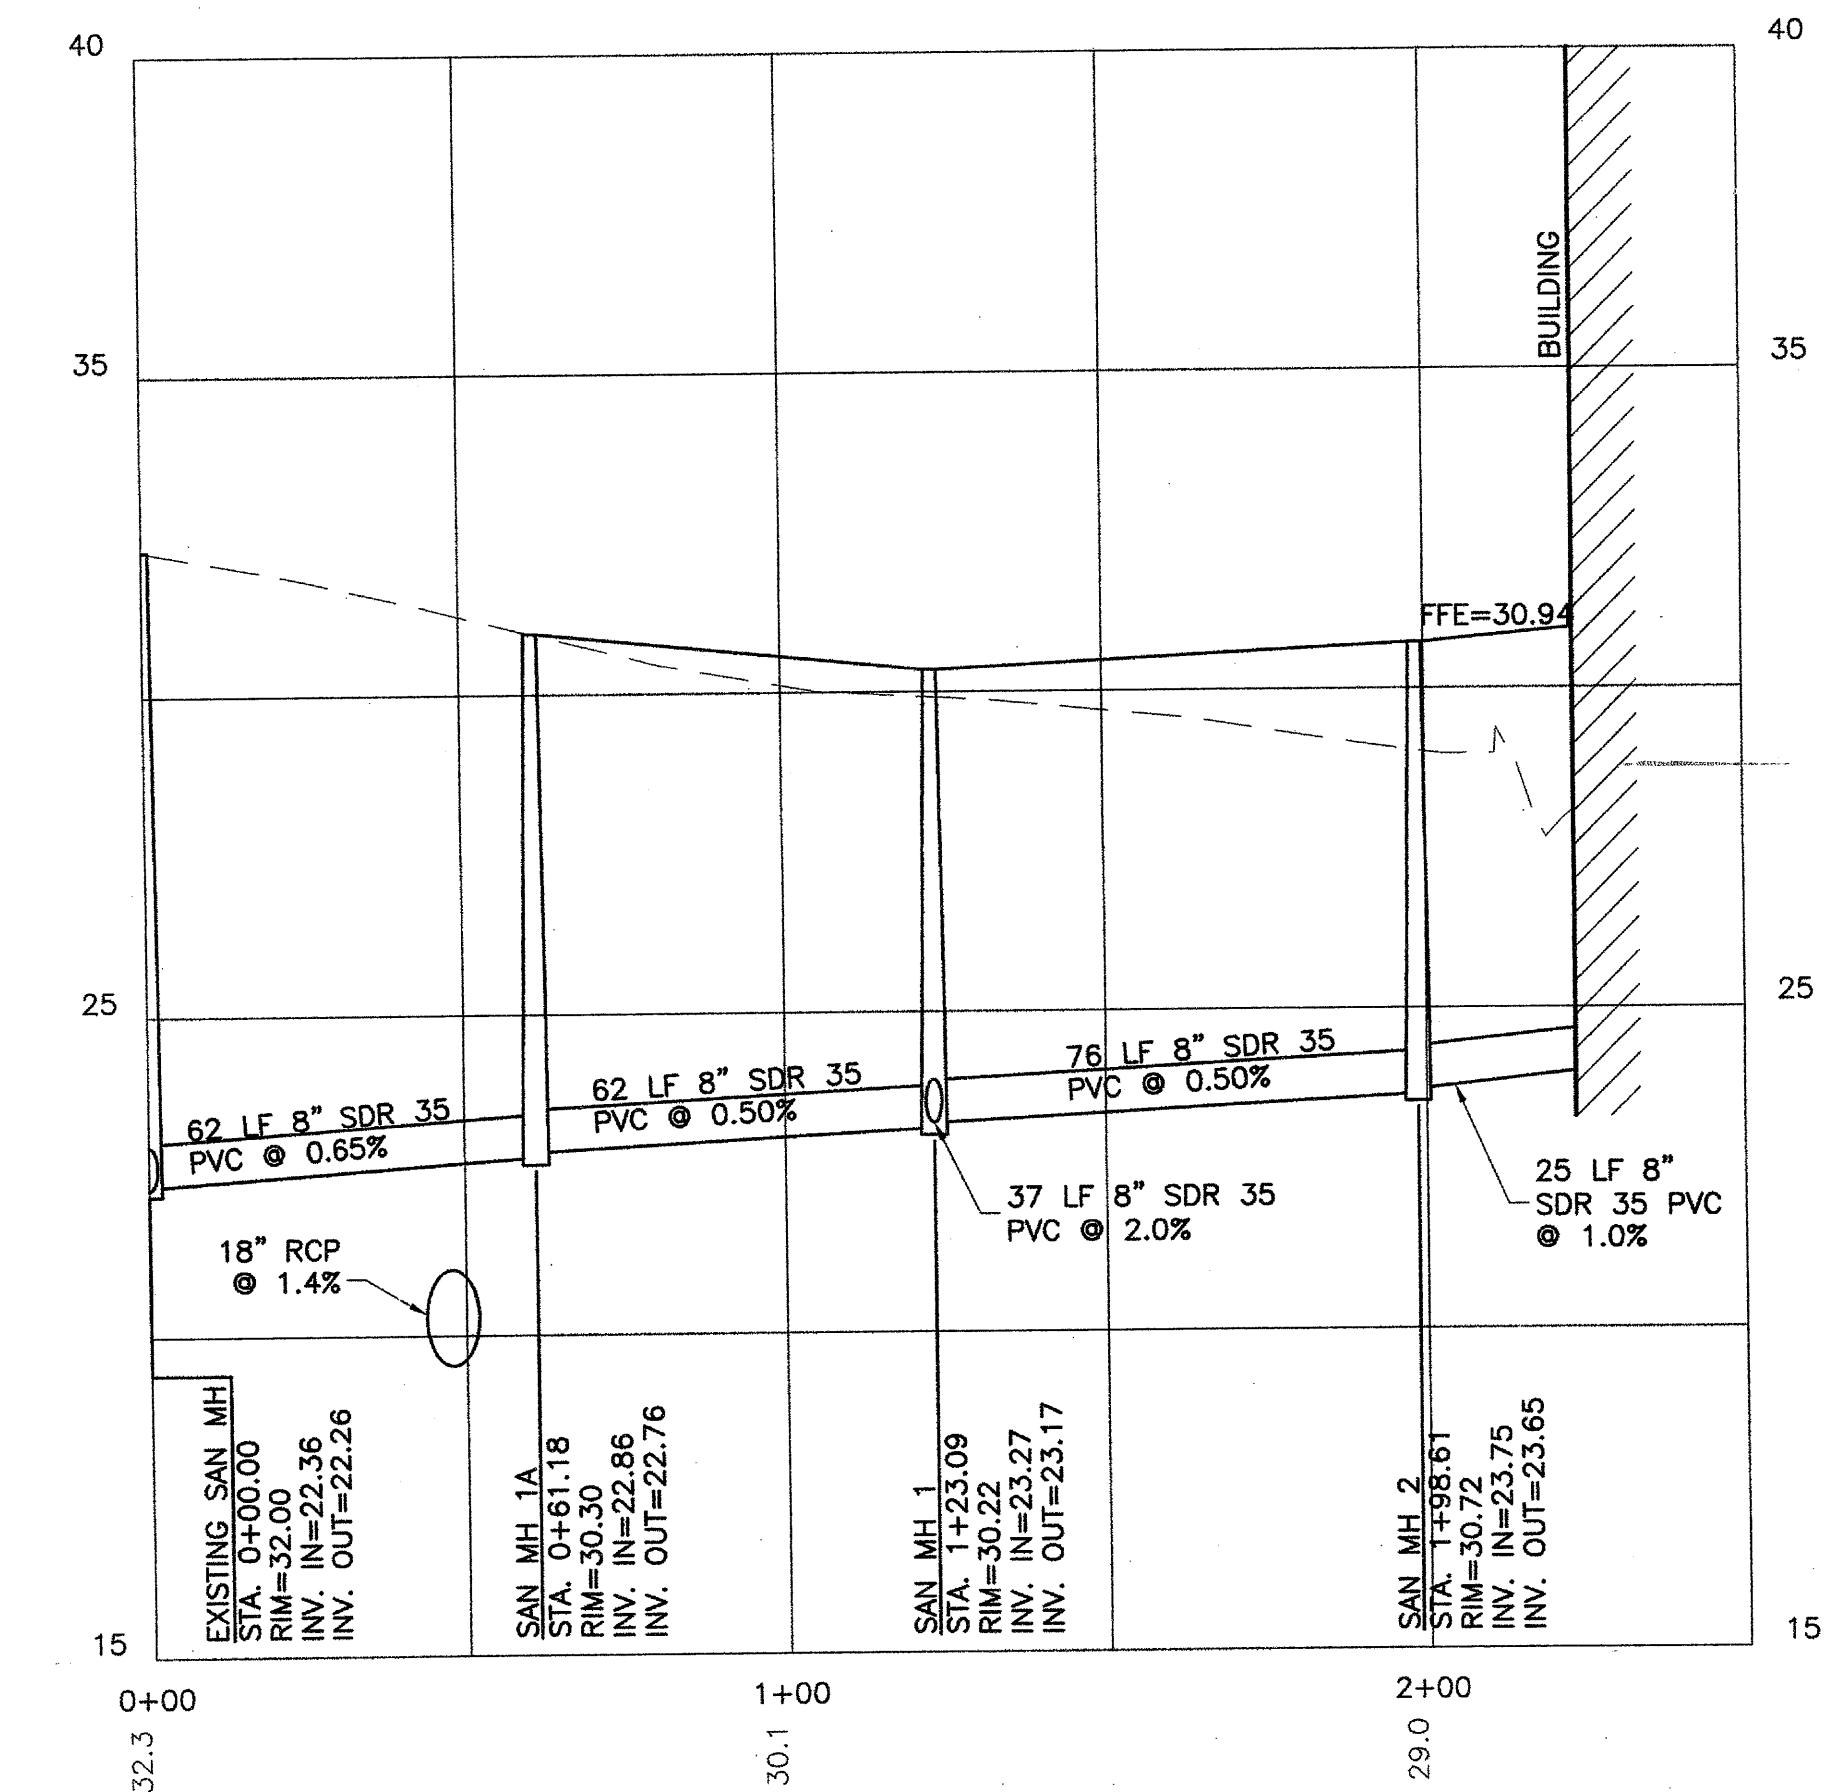

Sanitary Profile

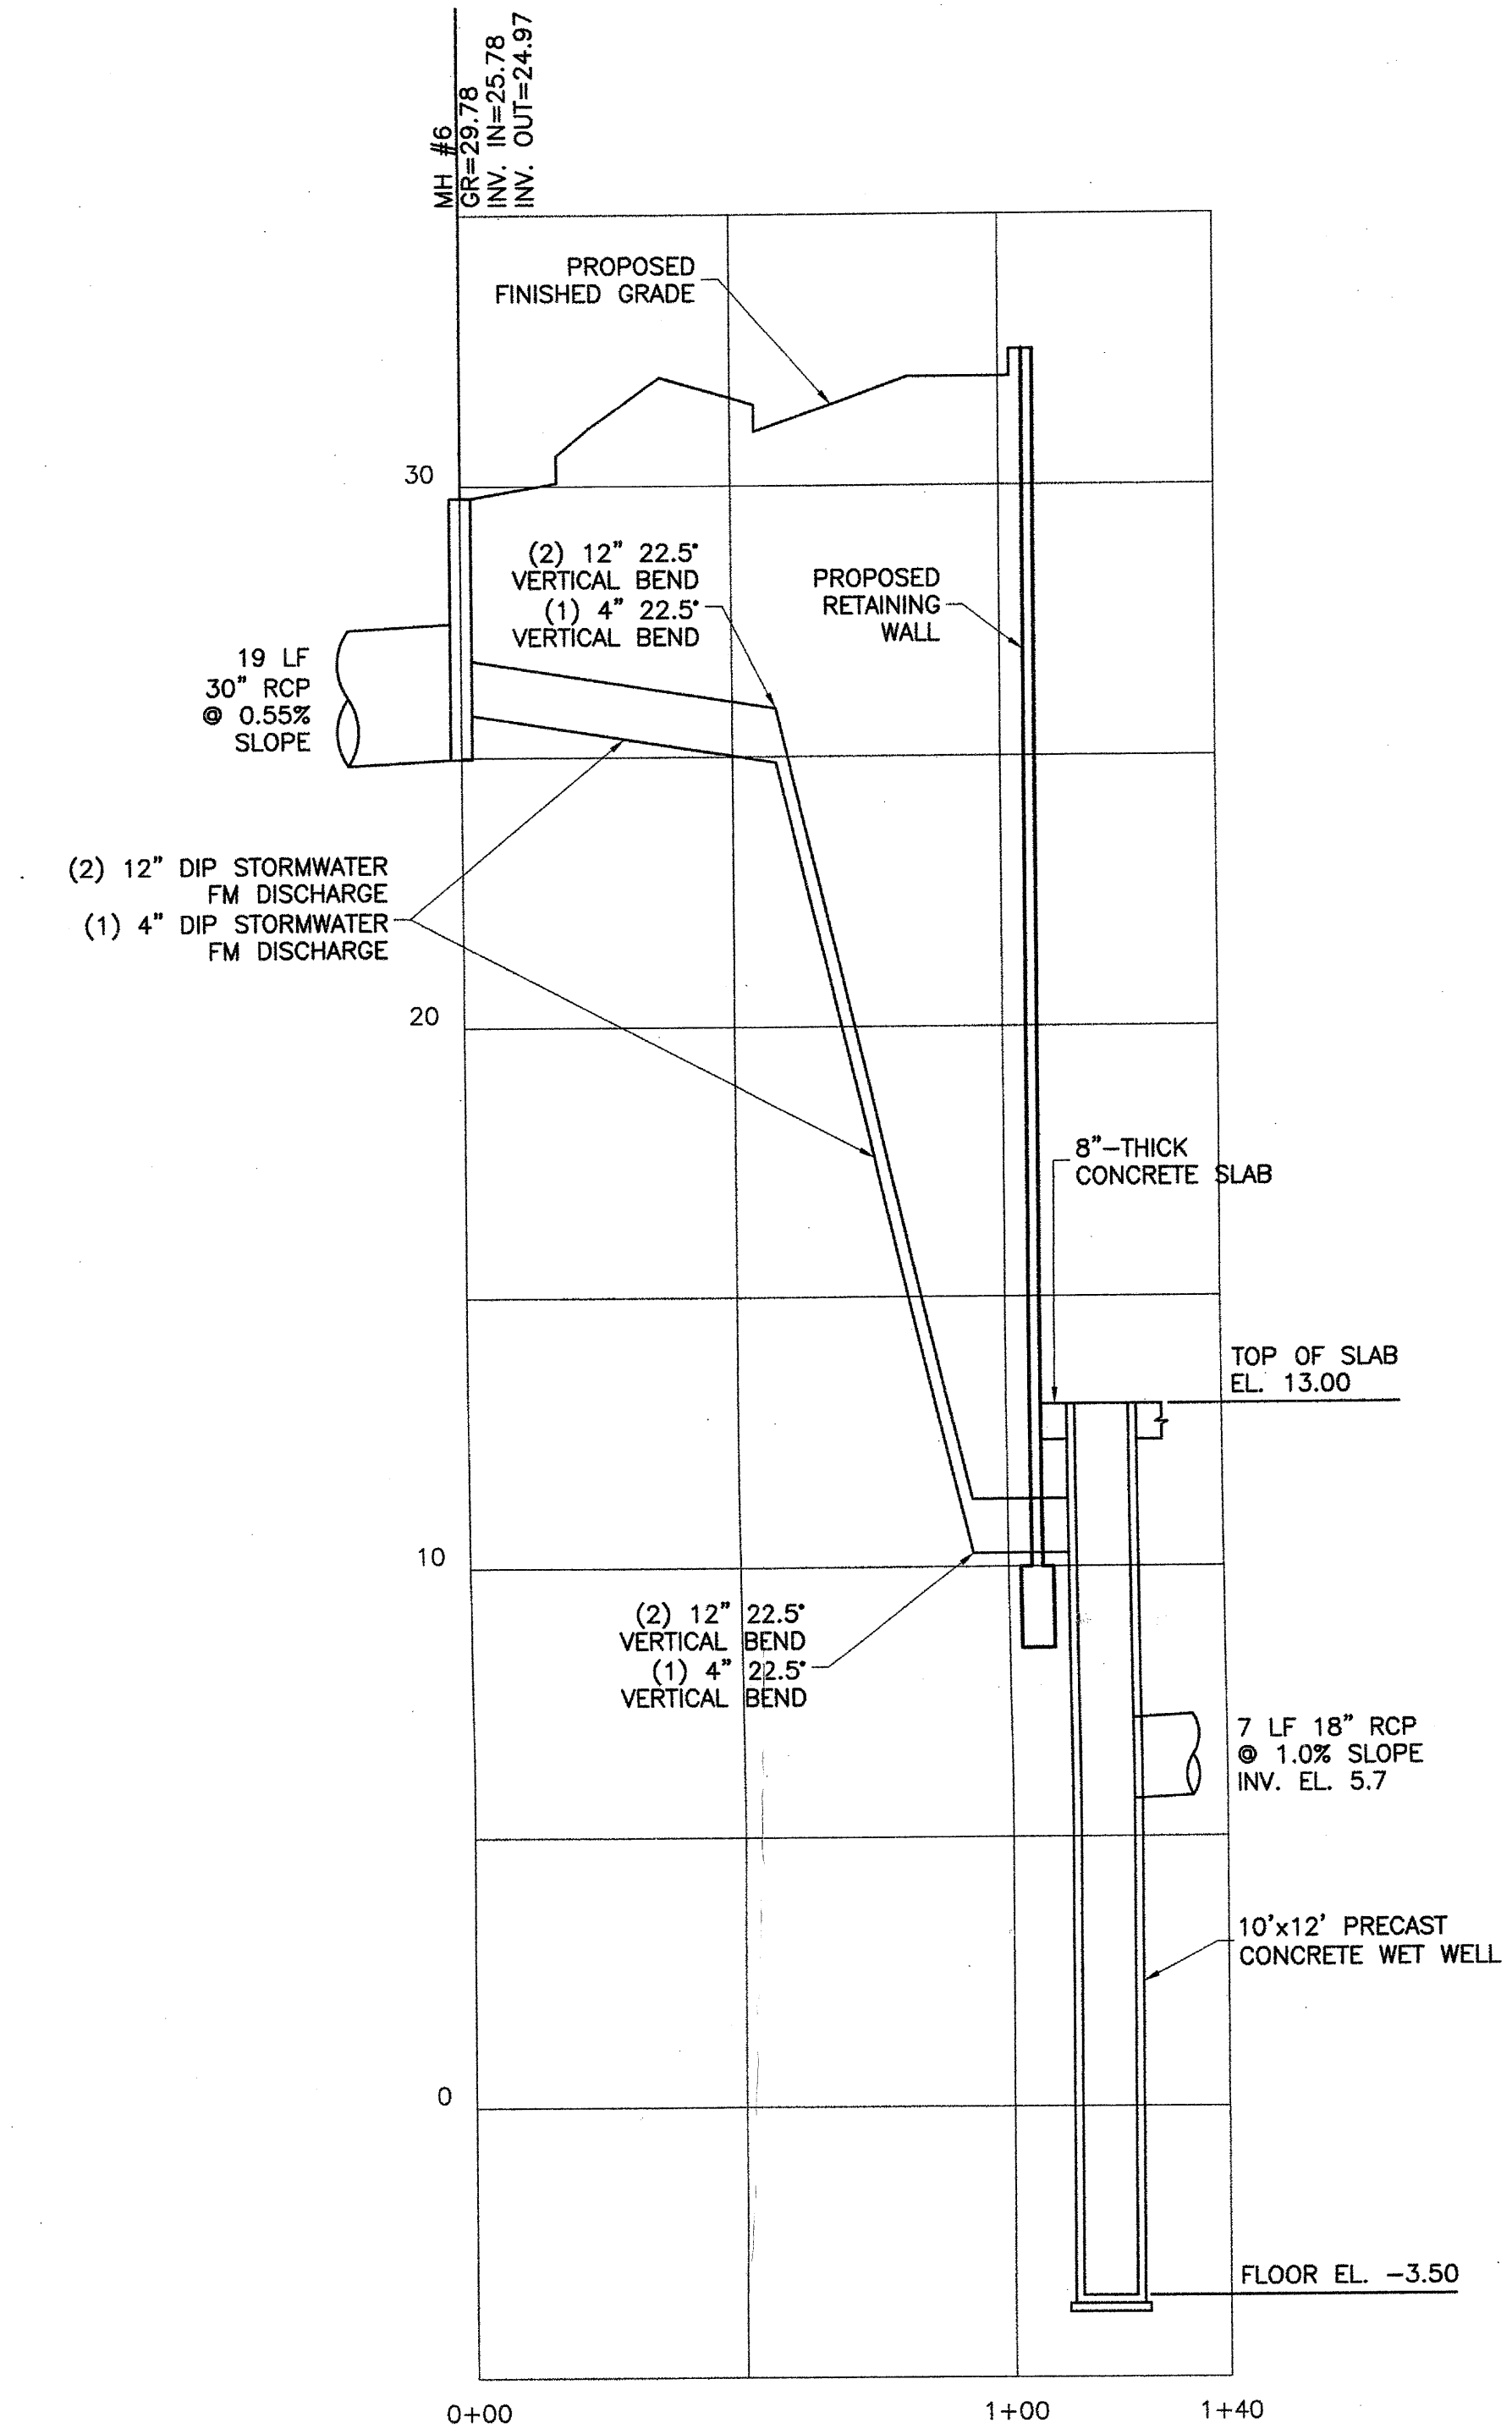

Pump Discharge Profile

THIS IS TO CERTIFY THAT THE WATER AND SEWER DESIGN CONFORMS WITH THE RULES AND REGULATIONS OF THE BRICK TOWNSHIP MUNICIPAL UTILITIES AUTHORITY.

STEPHEN T. SPECHT, P.E.
DEPUTY EXECUTIVE DIRECTOR &
DIRECTOR OF ENGINEERING/OPERATIONS
BRICK UTILITIES' FILE # 2104

DATE 04-20-12

FINAL FOR WATER & SEWER

THIS SITE FOR WHICH AMENDED FINAL SITE PLAN APPROVAL WAS GRANTED BY THE BRICK TOWNSHIP PLANNING BOARD VIA APPROVAL RESOLUTION 2012-03, SHALL BE MAINTAINED AS ORIGINALLY APPROVED.

APPROVED BY: [Signature]
CHAIRMAN
DATE 04/27/12
ATTEST: [Signature]
SECRETARY
DATE 04/27/12
BOARD ENGINEER

SEAL
[Signature]
Christopher M. Cirroli, P.E.
New Jersey License No. 2400303690

KEY PLAN
[Diagram]

SCALE
VERTICAL: 1 inch = 3 ft.
HORIZONTAL: 1 inch = 30 ft.

No.	DATE	BY	Description
9	04.17.12	SLP	TOWNSHIP SIGN OFF
8	03.16.12	SLP	ISSUED FOR WATER & SEWER
7	03.15.12	SLP	ISSUED FOR CONSTRUCTION
6	02.20.12	SLP	DOA REVIEW COMMENTS
5	02.15.12	SLP	PER TWP & BMA COMMENTS
4	01.25.12	SLP	PER DEP REVIEW
3	12.21.11	SLP	TOWNSHIP COMMENTS
2	10.28.11	SLP	DOA SUBMISSION
1	09.02.11	SLP	TOWNSHIP COMPLIANCE

DRAWN BY SLP
APPROVED BY CC
CHECKED BY JM
DATE 07.29.11
TITLE

PROFILES

PROJECT NO. 50045193

C-800

SHEET NO.