


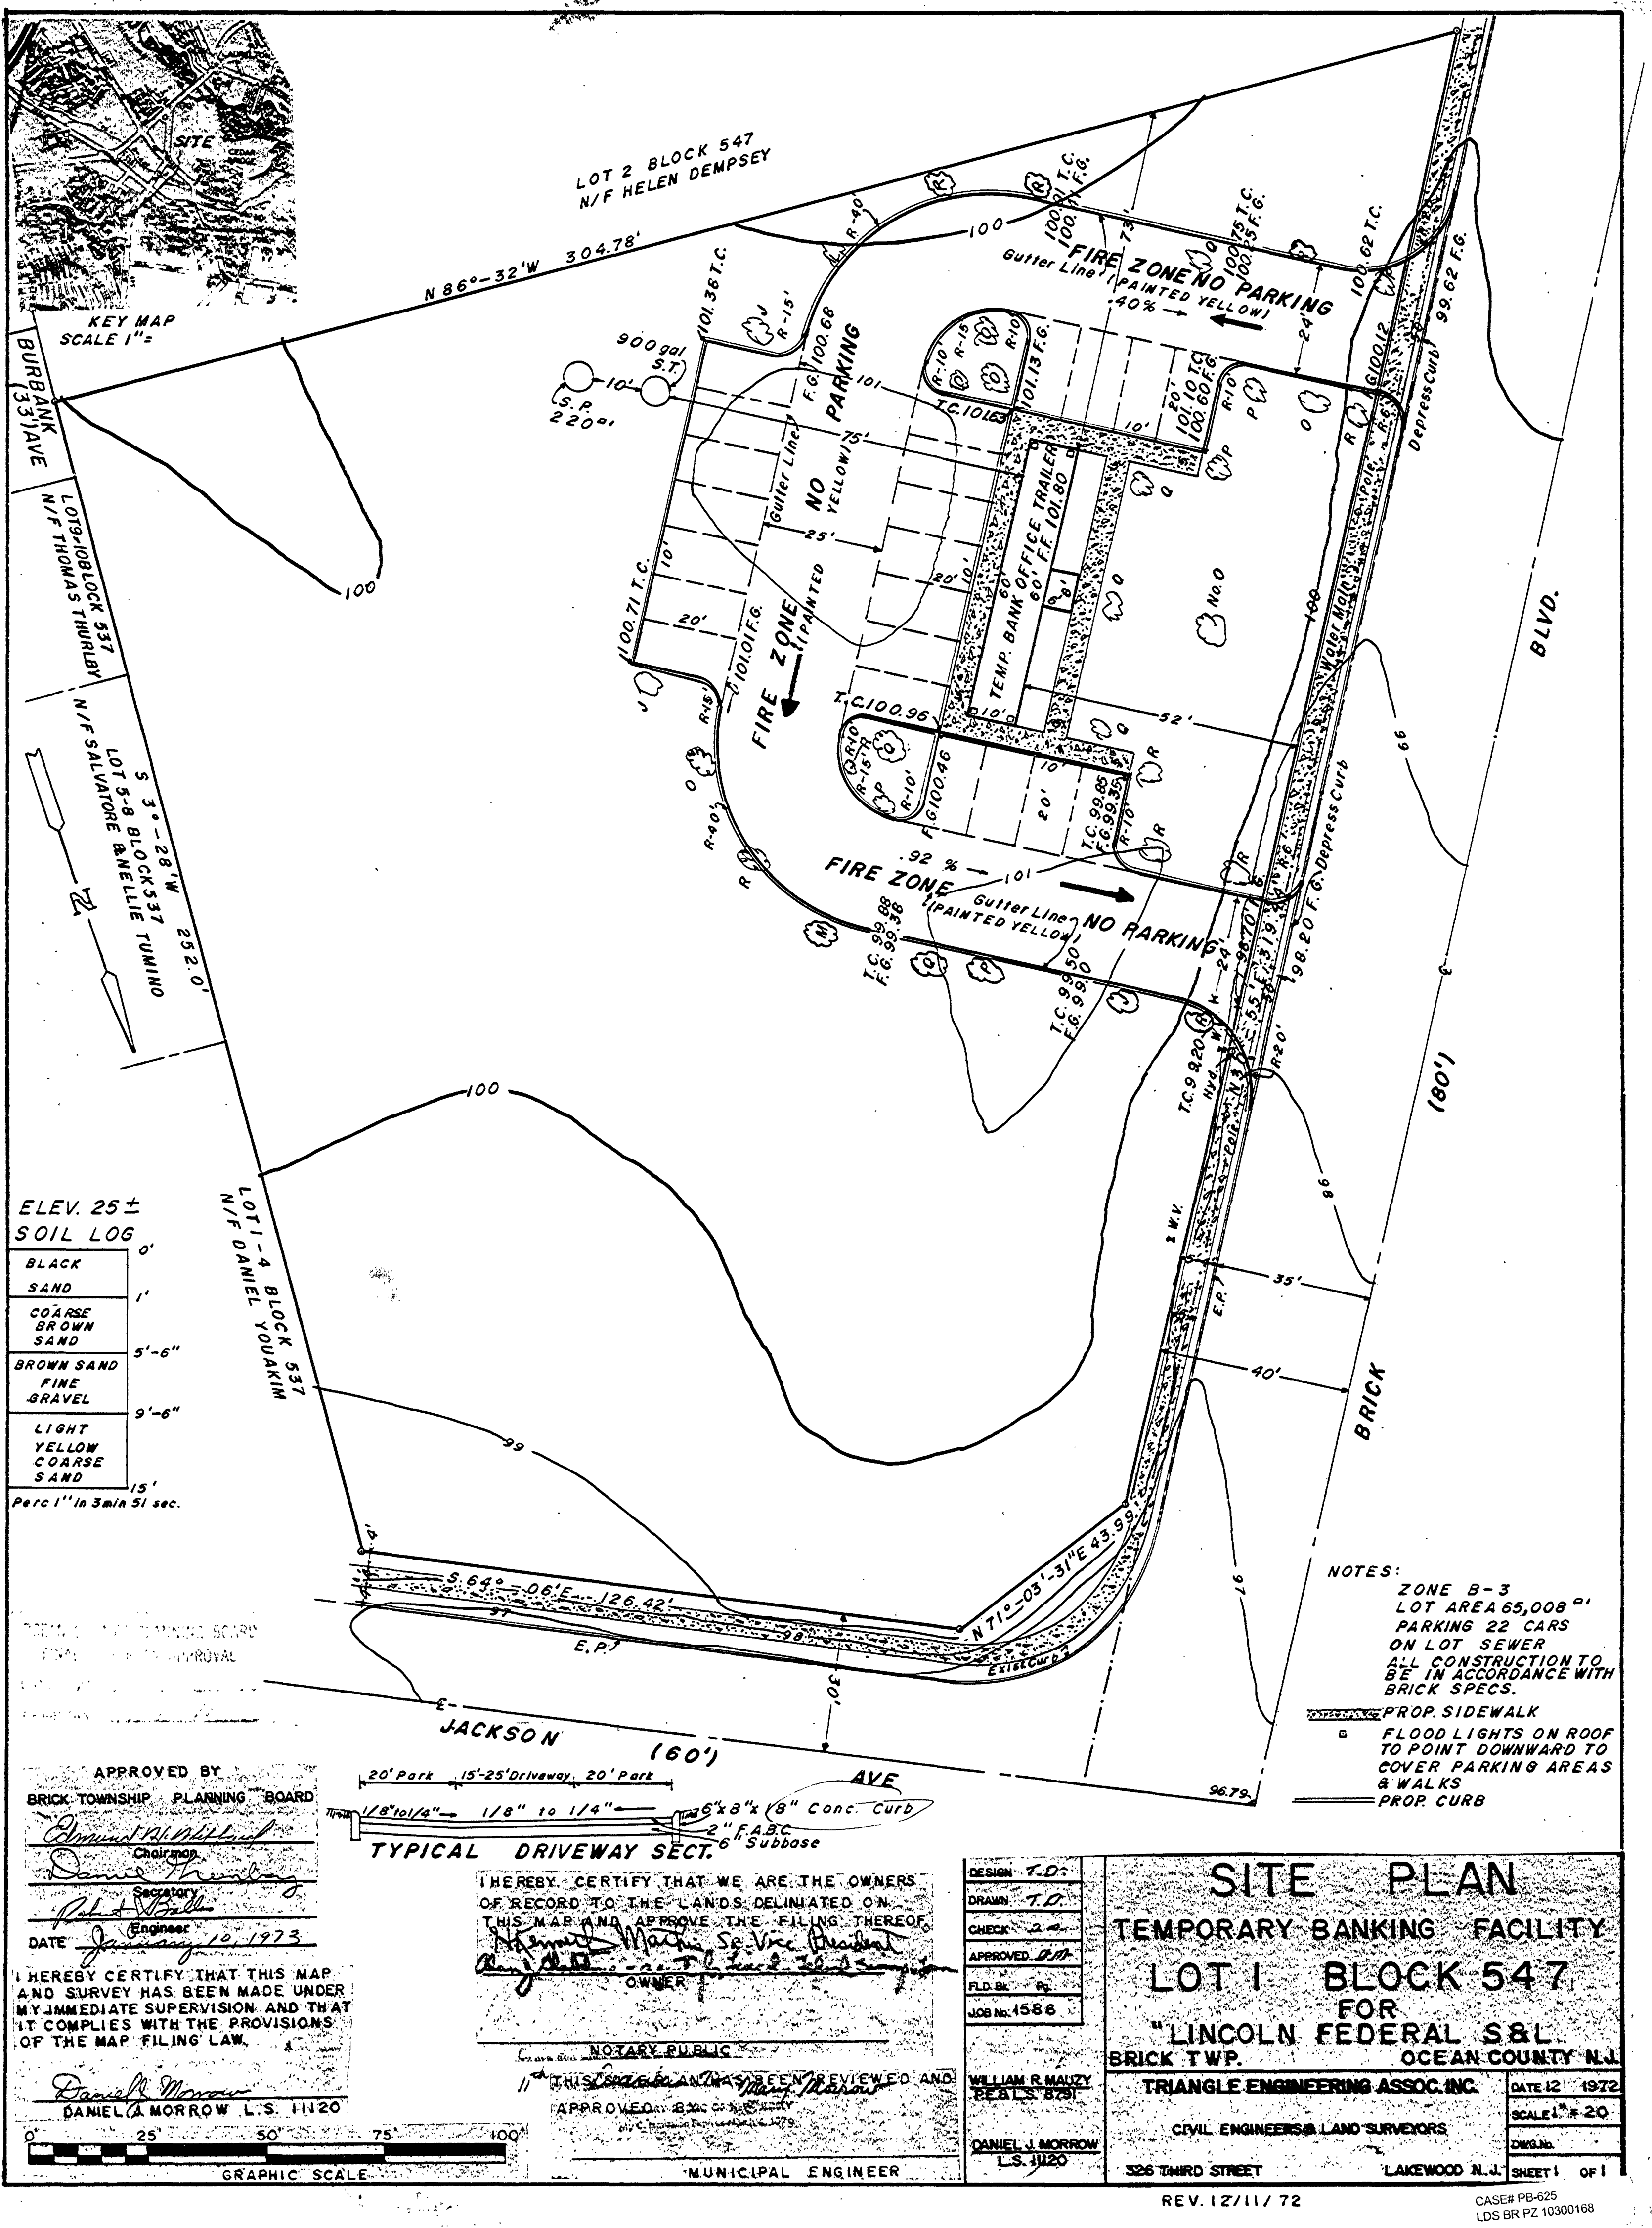

KEY MAP
SCALE 1" = 100'

BURBANK
331 AVE
LOT 9-10 BLOCK 537
N/F THOMAS THURLEY
S 3°-28'W 252.0'
LOT 5-8 BLOCK 537
N/F SALVATORE & NELLIE TUMINO

ELEV. 25±
SOIL LOG
0'
BLACK SAND
1'
COARSE BROWN SAND
5'-6"
BROWN SAND FINE GRAVEL
9'-6"
LIGHT YELLOW COARSE SAND
15'
Perc 1" in 3 min 51 sec.

APPROVED BY
BRICK TOWNSHIP PLANNING BOARD
Edmund N. McLaughlin
Chairman
Daniel J. Morrow
Secretary
Robert J. Ball
Engineer
DATE *January 10, 1973*

I HEREBY CERTIFY THAT THIS MAP AND SURVEY HAS BEEN MADE UNDER MY IMMEDIATE SUPERVISION AND THAT IT COMPLIES WITH THE PROVISIONS OF THE MAP FILING LAW.

Daniel J. Morrow
DANIEL J. MORROW L.S. 11120

0' 25' 50' 75' 100'
GRAPHIC SCALE

20' Park 15'-25' Driveway 20' Park
1/8" to 1/4" 1/8" to 1/4" 6"x8"x(8" Conc. Curb
2" F.A.B.C. Subbase
TYPICAL DRIVEWAY SECT.

I HEREBY CERTIFY THAT WE ARE THE OWNERS OF RECORD TO THE LANDS DELINEATED ON THIS MAP AND APPROVE THE FILING THEREOF.
William R. Malzy
OWNER

NOTARY PUBLIC
I, *Daniel J. Morrow*, have reviewed and approved this plan.
APPROVED BY *Daniel J. Morrow*
MUNICIPAL ENGINEER

DESIGN T.D.
DRAWN T.D.
CHECK T.D.
APPROVED D.J.M.
FLD. BY
JOB NO. 1586

WILLIAM R. MALZY
PEAL'S 8791
DANIEL J. MORROW
L.S. 11120

SITE PLAN
TEMPORARY BANKING FACILITY
LOT 1 BLOCK 547
FOR
"LINCOLN FEDERAL S&L"
BRICK TWP. OCEAN COUNTY N.J.
TRIANGLE ENGINEERING ASSOC. INC.
CIVIL ENGINEERS & LAND SURVEYORS
326 THIRD STREET LAKEWOOD N.J.
DATE 12/1972
SCALE 1" = 20'
SHEET 1 OF 1

NOTES:
ZONE B-3
LOT AREA 65,008 ±
PARKING 22 CARS
ON LOT SEWER
ALL CONSTRUCTION TO
BE IN ACCORDANCE WITH
BRICK SPECS.
PROP. SIDEWALK
FLOOD LIGHTS ON ROOF
TO POINT DOWNWARD TO
COVER PARKING AREAS
& WALKS
PROP. CURB