



NEW PROPOSED/EXISTING BUILDING AREAS

Building	Area (S.F.)
B	127,851
C (INCLUDES BLDG. Q)	167,049
D	3,390
H	1,382
K	44,784
L	42,980
M	6,000
N = 7,300; N-1 = 4,000	11,300
P	6,000
TOTAL:	410,736

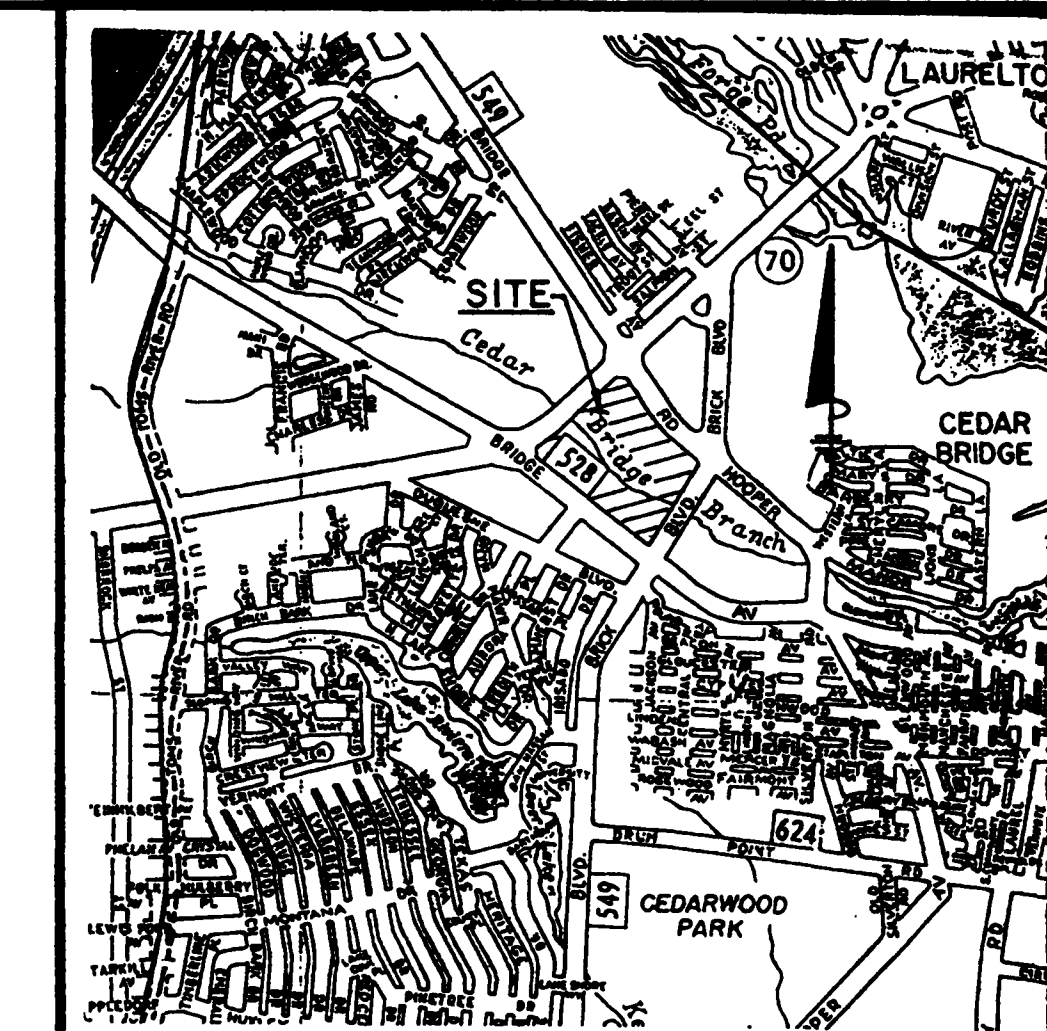

KEY MAP

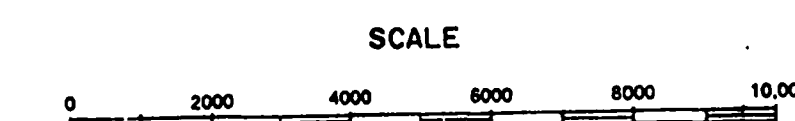

THIS IS TO CERTIFY THAT THE WATER AND SEWER MAIN DESIGN CONFORMS WITH THE RULES AND REGULATIONS OF THE BRICK TOWNSHIP MUNICIPAL UTILITIES AUTHORITY.

TARIQ M.S. SIDDIQUI, P.E.
DIRECTOR OF ENGINEERING

DATE


REFER TO SHEET 3A
FOR STEINBACH BUILDING
ADDITION

NOTE:
THIS PLAN IS INTENDED TO SHOW
THE OVERALL PROPOSED PROJECT AND
IS NOT TO BE USED FOR CONSTRUCTION.

OCEAN COUNTY PLANNING BOARD
FINAL SITE PLAN ATTACH. A

DATE: 4/28/98
CHAIRMAN

APPROVED BY THE TOWNSHIP OF BRICK
PLANNING BOARD: 4-28-98
DATE: 4/28/98
SECRETARY: [Signature]
ENGINEER: [Signature] DATE: 4/28/98

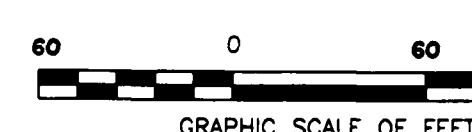

Robert M. Manalapan
1075-96
DATE
PROFESSIONAL ENGINEER

SCHOOR DEPALMA
Engineers and Design Professionals

1466 ROUTE 88 WEST
P.O. BOX 1429
BRICK, NJ 08723-0285
TEL. (908)840-1700
FAX. (908)840-0600

OVERALL PLAN PROPOSED CONDITIONS

AMENDED
PRELIMINARY & FINAL MAJOR SITE PLAN
BRICK PLAZA

BLOCK 468 LOTS 1 THRU 9, 10, 11 THRU 10.03
BLOCK 671 LOTS 2, 4, 6, 11 & 12
OCEAN COUNTY

CASE# PB-2102-ASP-3-1097
LOS BR P2 10500000

PROJECT NO: C92092D
DATE: 10/15/96
DRAWN BY: AM
DESIGNED BY: RM
SCALE: 1"=60'
FIELD BOOK: [Blank]
SCHOOR DEPALMA
SHEET NO: 3 of 28