
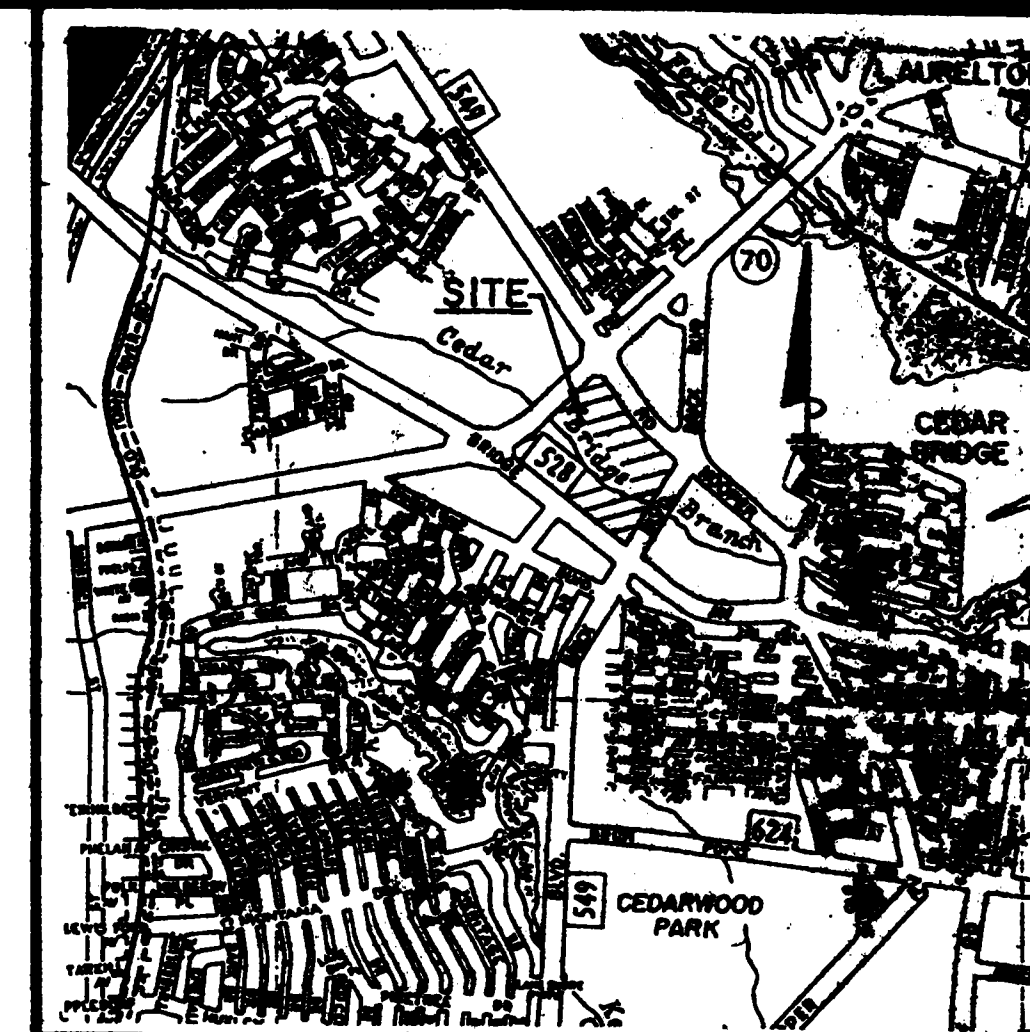


Building	Area (S.F.)
B	127,851
C (INCLUDES BLDG. Q)	167,049
D	3,390
H	1,382
K	44,784
L	42,980
M	6,000
N	15,060
P	<u>6,000</u>
TOTAL:	414,486

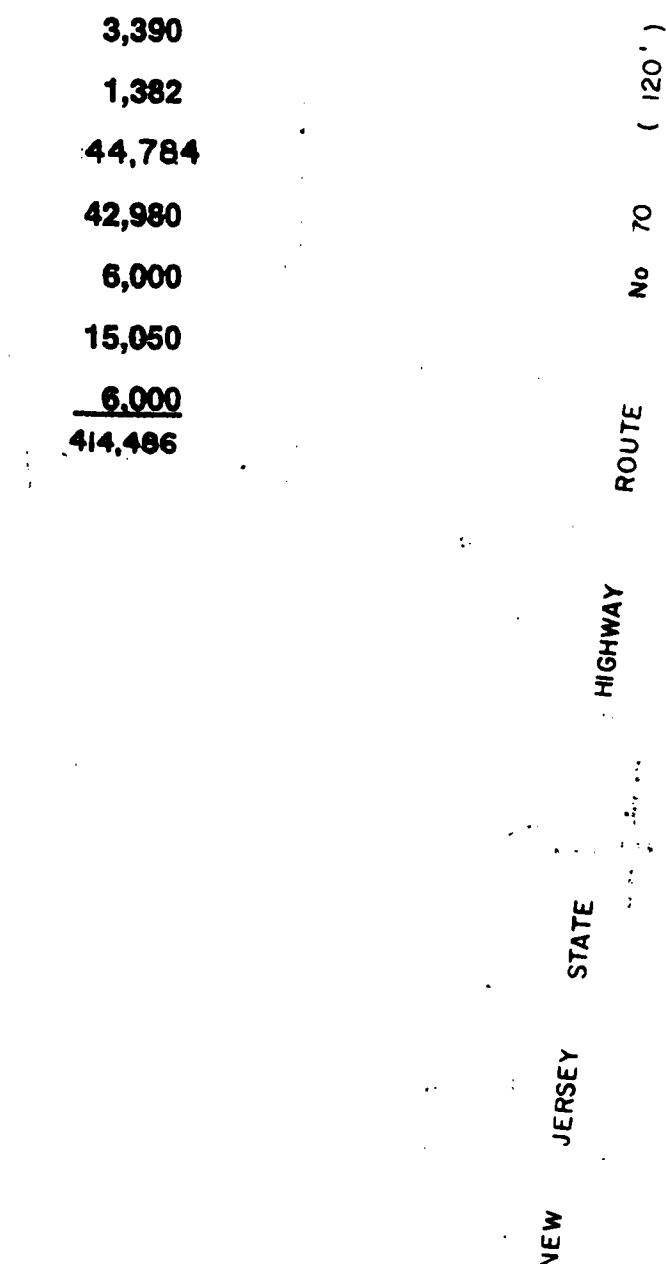

KEY MAP

SCAL

REFER TO SHEET 3A
FOR SCENBACH BUILDING
ADDITION

NOTE:
THIS PLAN IS INTENDED TO SHOW
THE OVERALL PROPOSED PROJECT AND
IS NOT TO BE USED FOR CONSTRUCTION.

OCEAN COUNTY PLANNING BOARD
FINAL SITE PLAN APPROVAL
DATE 5/7/97
[Signature]
CHAIRMAN

APPROVED BY THE TOWNSHIP OF BRICK
PLANNING BOARD: *8-65-97*
[Signature] *76-25-97*
CHAIRMAN DATE
E. Gregg Kiehl *8-1-97*
SECRETARY DATE
Robert Curley *7/25/97*
TOWNSHIP CLERK *7/25/97*

-NOTICE-

THIS DRAWING AND ALL INFORMATION CONTAINED
HEREIN IS AUTHORIZED FOR USE ONLY BY THE
PARTY FOR WHOM THE WORK WAS CONTRACTED
OR TO WHOM IT IS CERTIFIED.

THIS DRAWING MAY NOT BE COPIED, REUSED,
DISCLOSED, DISTRIBUTED OR RELIED UPON FOR
ANY OTHER PURPOSE WITHOUT THE WRITTEN
CONSENT OF SCHOOR DEPALMA INC.,

COPYRIGHT 1996 SCHOOR DEPALMA INC.,
ALL RIGHTS RESERVED



Robert J. Giff
ROBERT J. GIFF
 PROFESSIONAL ENGINEER No. 33018

1045-96
 DATE



SCHOOR DEPALMA
Engineers and Design Professionals

1466 ROUTE 88 WEST
P.O. BOX 1429
BRICK, NJ 08723-0285
TEL. (908)840-1700
FAX. (908)840-0600

OVERALL PLAN PROPOSED CONDITIONS

**AMENDED
PRELIMINARY & FINAL MAJOR SITE PLAN
BRICK PLAZA**

BLOCK 468 LOTS 1 THRU 8, 10, 01 THRU 10, 03
BLOCK 671 LOTS 2, 4, 5, 11 & 12
OCEAN COUNTY

CASE# PB-2102-ASP-3-10/9
LOS BR P7 10500000

PROJECT NO C92092D	DATE 10/15/96
DRAWN BY AM	DESIGNED BY RM
SCALE 1"=60'	FIELD BOOK

SCHOOR DEPALMA

SHEET NO. **3** of **22**