


FILE COPY

SOUTH HARRISON TOWNSHIP
DRAWINGS REVIEWED
SUBJECT TO FIELD INSPECTIONS


BLDG *AK* 11-29-07
PLUMB *AK* 10-22-07
ELECT *AK* 11-21-07
FIRE *L. J. Kullback* 10-25-07
ELEV

PLANS REVIEWED
ONLY
SUBJECT TO FIELD
INSPECTION

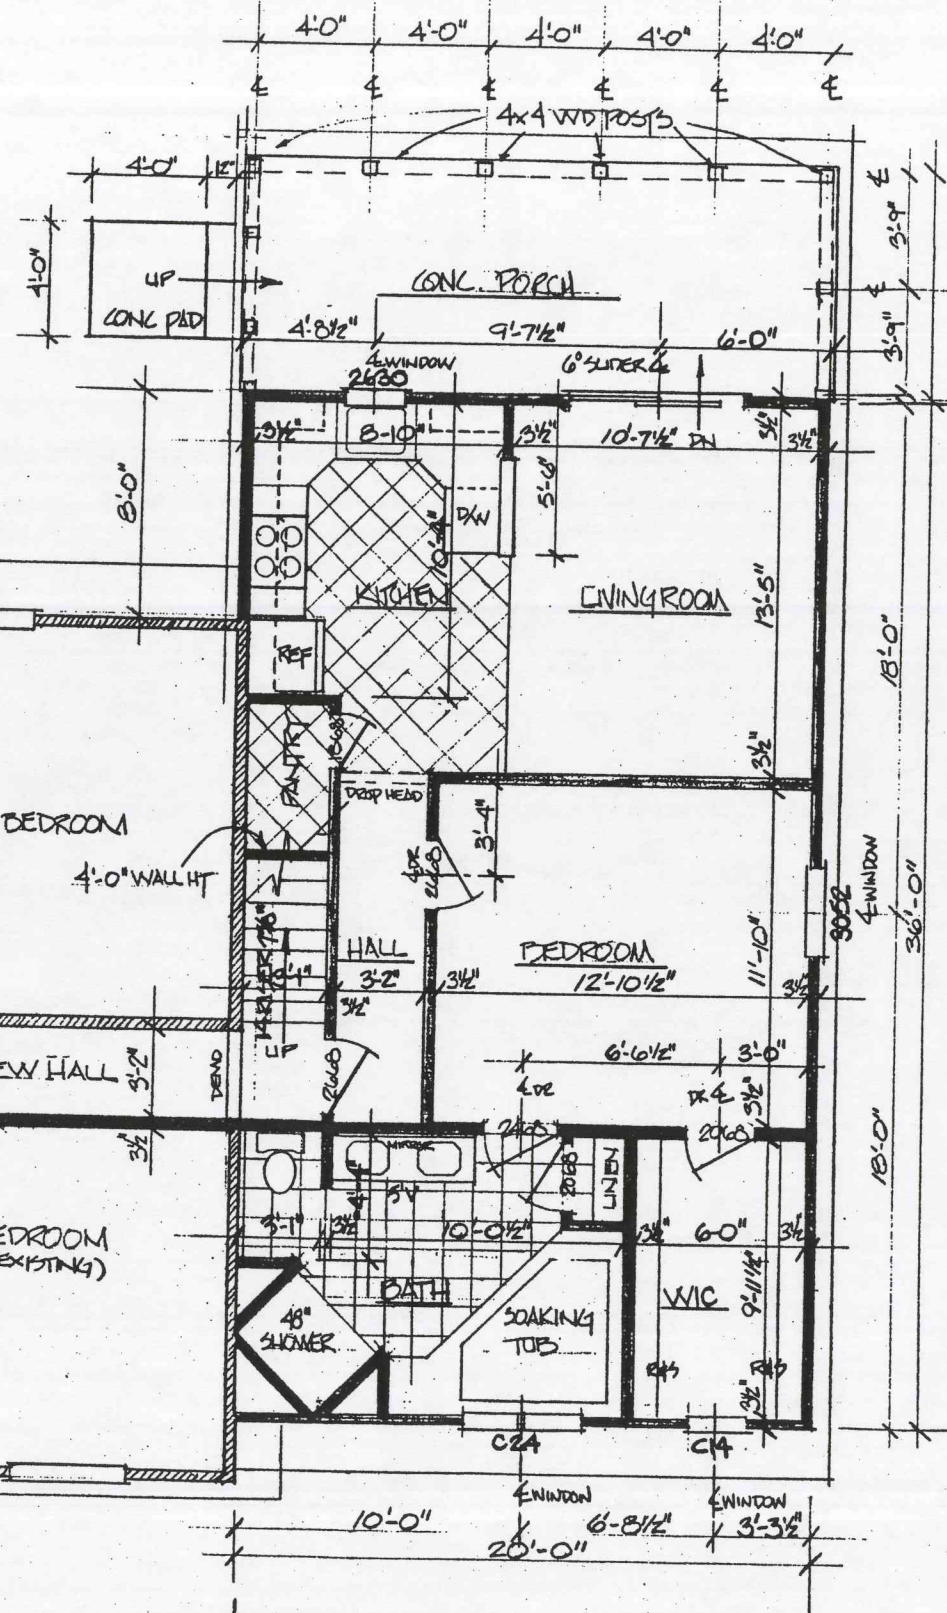


FIRST FLOOR
SCALE: 1/4" TO 1'-0"

PLANS REVIEWED
ONLY
SUBJECT TO FIELD
INSPECTION

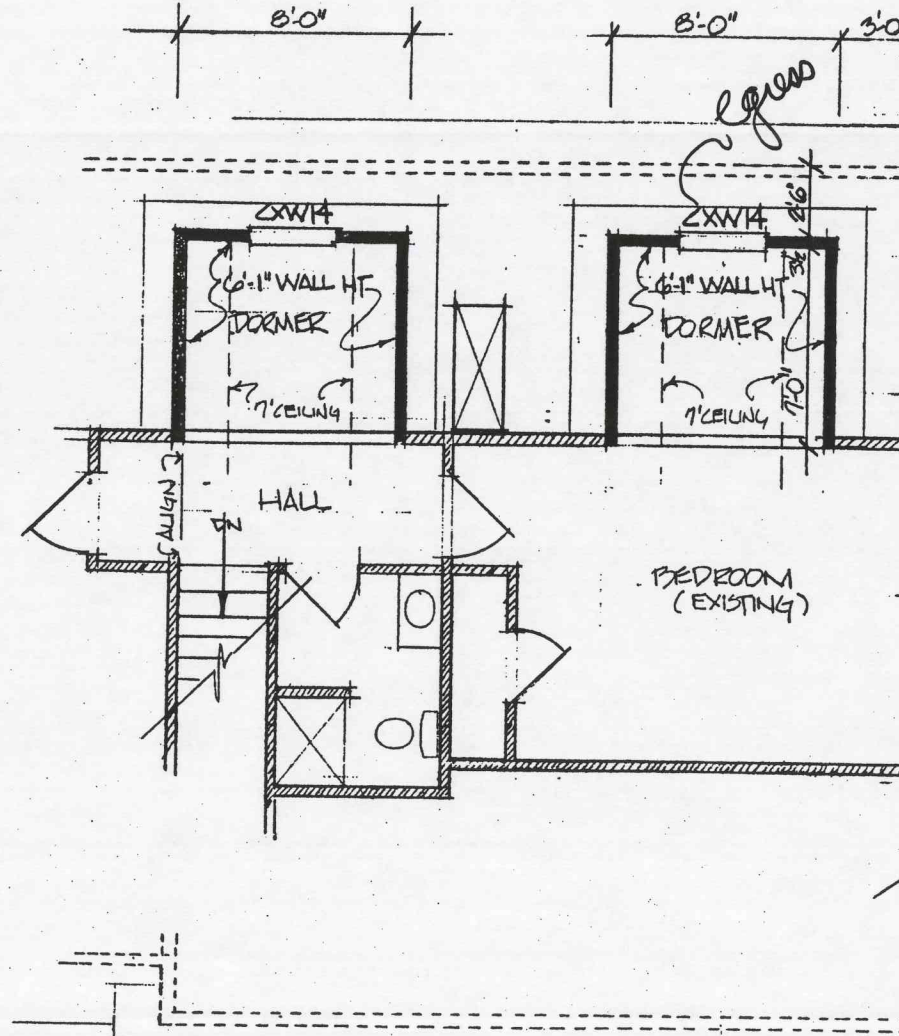


FOUNDATION PLAN
LOCATED ON SHEET 5

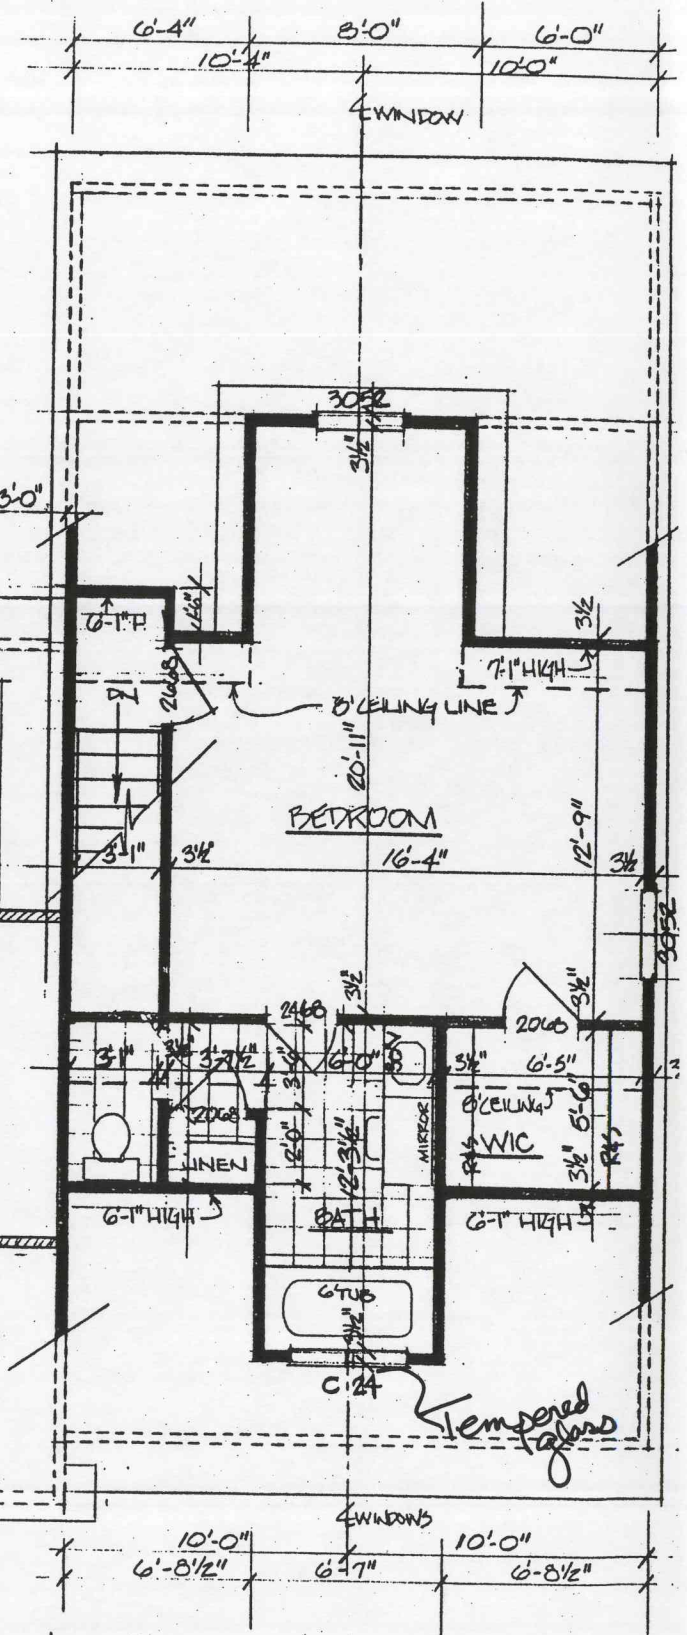


SECOND FLOOR
SCALE: 1/4" TO 1'-0"

PROPOSED ADDITION
THOMAS & THERESA KEIFRIDER
167 CEDAR GROVE ROAD, MULICA HILL, NJ
BLOCK 23 LOT 14

FLOOR PLAN:

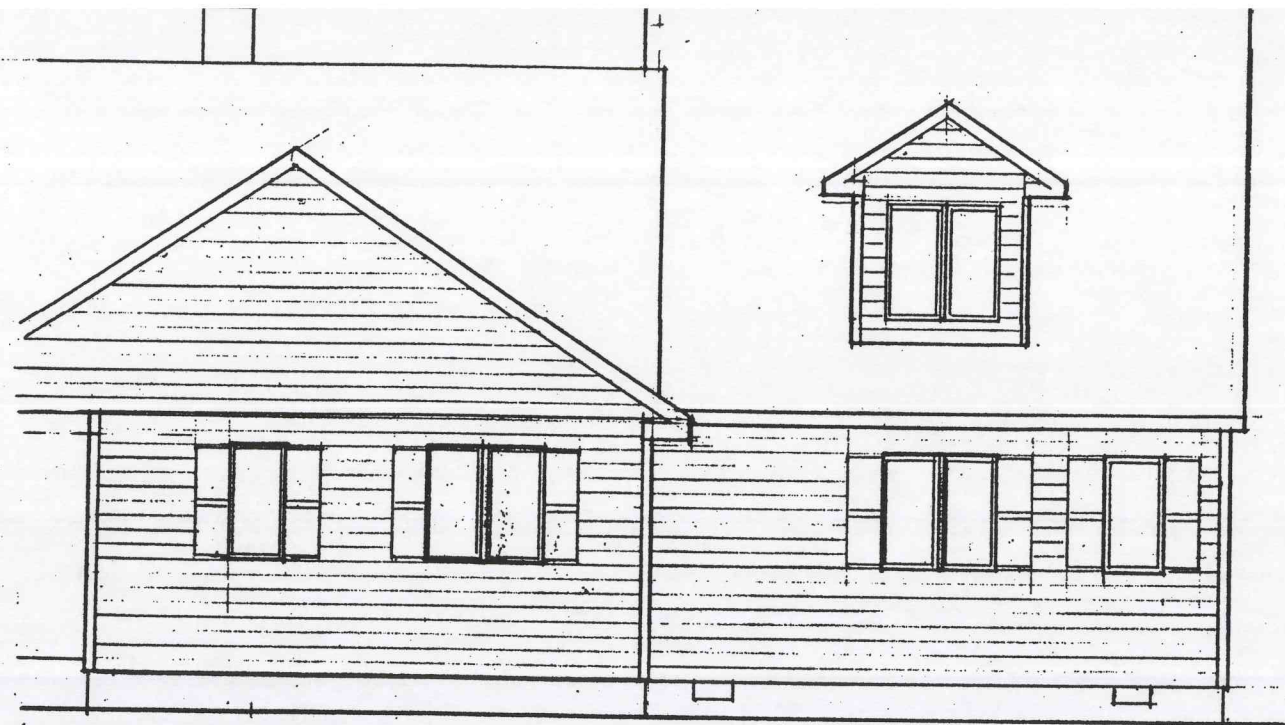


FRONT ELEVATION
SCALE: 1/4" TO 1'-0"

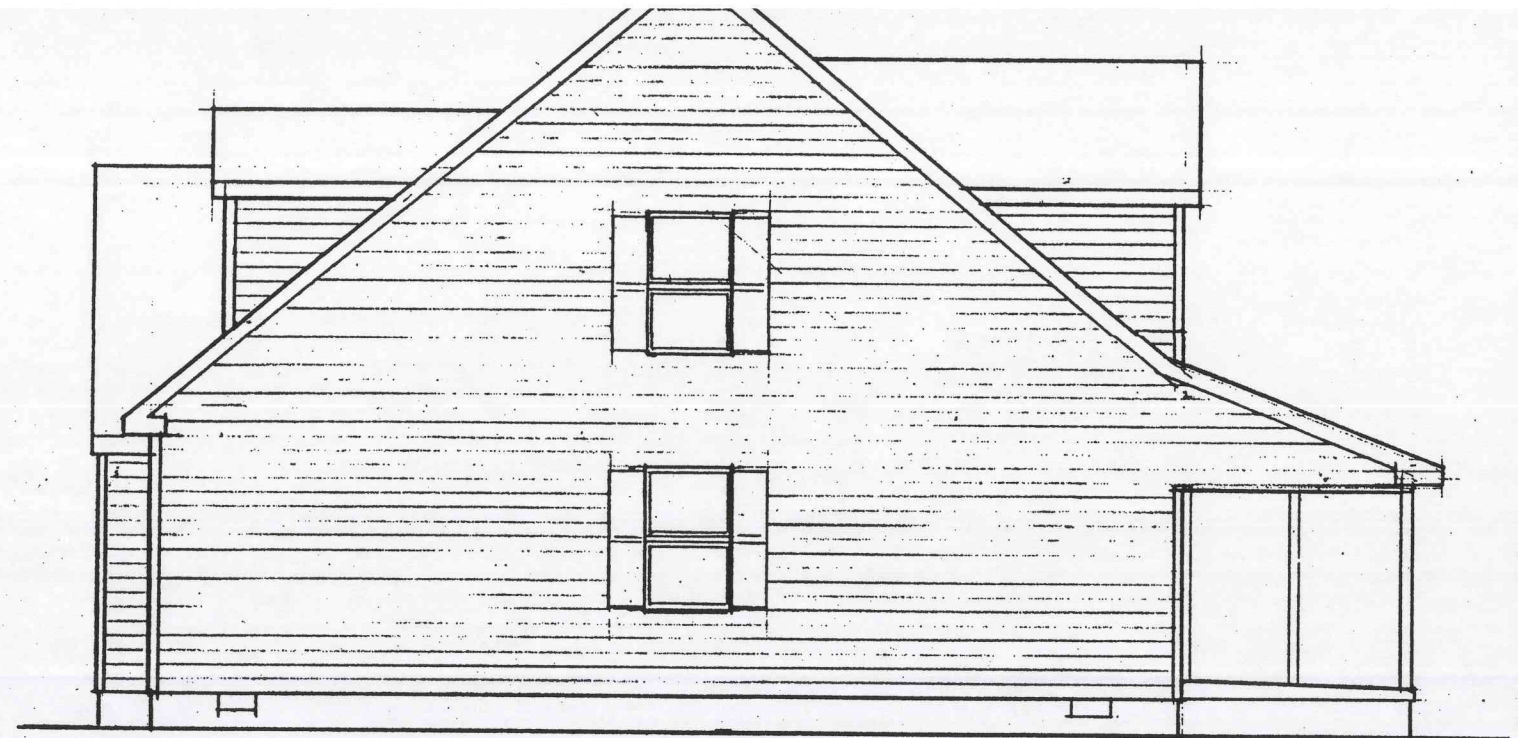

RIGHT SIDE ELEVATION
SCALE: 1/4" TO 1'-0"



REAR ELEVATION w/DORMERS
SCALE: 1/4" TO 1'-0"

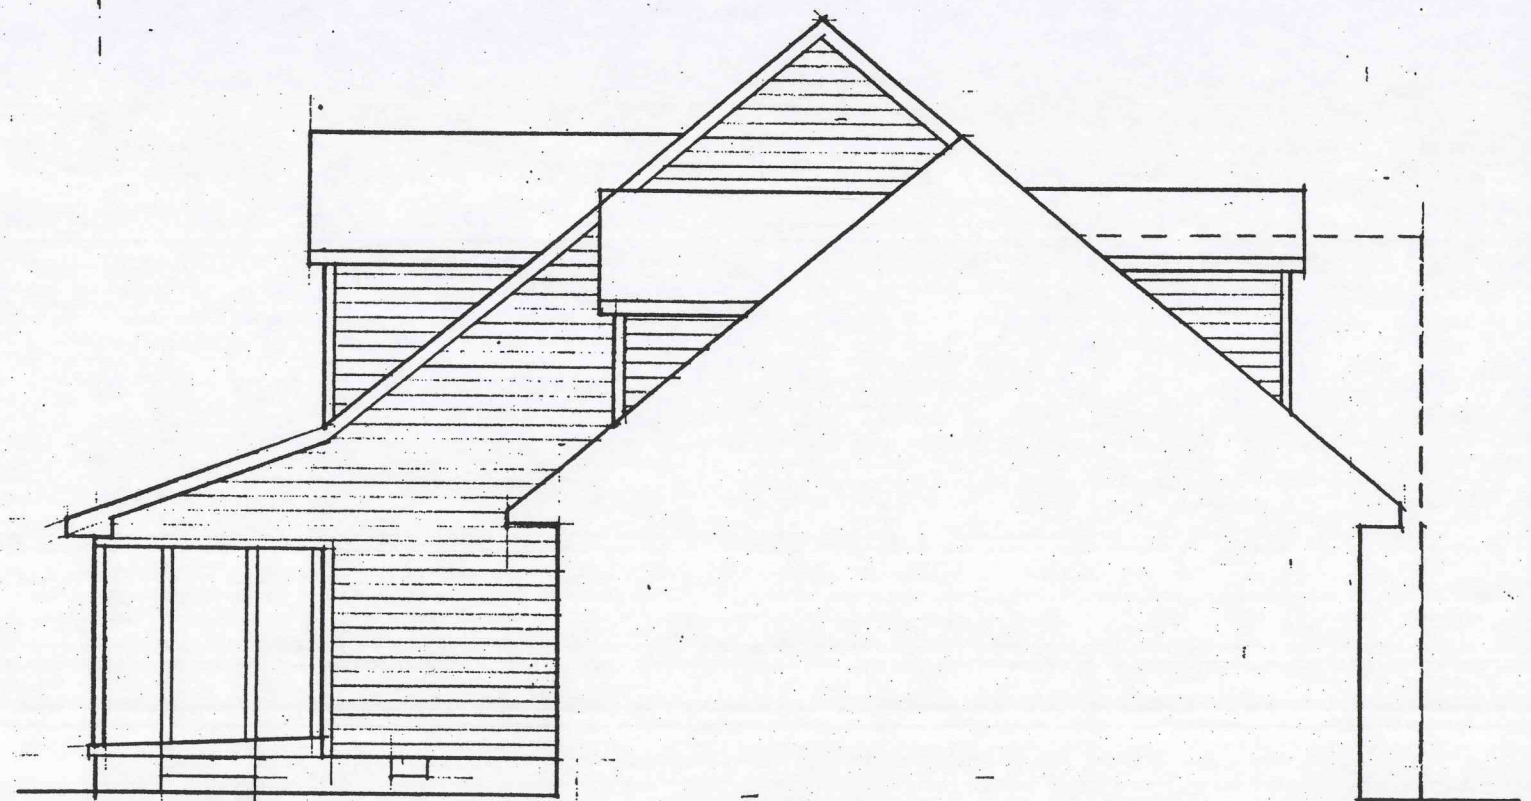

LEFT SIDE ELEVATION
SCALE: 1/4" TO 1'-0"

PROPOSED ADDITION
THOMAS & THERESA KEIFRIDER
167 CEDAR GROVE ROAD, MULICA HILL, NJ
BLOCK 23 LOT 14

ELEVATIONS

BATH DORMER
6/12 ROOF PITCH TO MATCH
FRONT "A"
8'-1" STUDWALL (TYPICAL)
C24 ANDERSEN CASEMENT

2X6 JOISTIES 32" OC
R30 BATT INSULATION
2X6 CEILING JOISTS 16" OC
2X4 STRONG BACK

CONTINUOUS RIDGE VENTING
25# ARCHITECTURAL ASPHALT SHINGLE
15# FELT PAPER
1/2" "ADVANTECH" OSB SHEATHING
2X8 RIDGE BOARD
2X6 RAFTERS 16" OC
2X6 CEILING JOISTS 16" OC
2X6 SUBFACIA ALUM WRAP
VINYL VENTILATED SOFFIT

(2) 2X8 HEADER
2X4 STUDWALL 16" OC
3052 DH WINDOW
7/16" OSB SHEATHING
TYVEK VAPOR BARRIER
R-13 INSULATION
DPL 4.5 DUTCH LAP VINYL SIDING
ALUMINUM FLASHING

(2) 2X6 CEDAR HEADER
4X4 CEDAR POSTS 4' ON MAX
2X6 SUBFACIA WRAPPED
VINYL SOFFIT

6068 SLIDING DOOR
ALUMINUM FLASHING
1X6 KICK PANEL
4" CON. PORCH SUB 1/2" SLOPE

R30 BATT INSULATION (ATTIC SPACES)
2X4 PLATE
13/4" RIM BOARD
2X6 SUBFACIA
ALUM. WRAP WHITE
VINYL VENTILATED SOFFIT
(2) 2X10 HEADER
C24 ANDERSEN CASEMENT

2X4 STUDWALL 16" OC
7/16 OSB SHEATHING
TYVEK VAPOR BARRIER
DPL 4.5 DUTCH LAP VINYL




3/4" OSB SUBFLOORING (GLUED)
R19 PERIMETER INSULATION
3/4" X 1/2" RIM BOARD
2X6 PT SILL PLATE
1/2" X 12" ST. BOLTS 6' ON MAX

EXISTING GRADE
R11 INSULATION FOUNDATION WRAP
8" MASONRY FOUNDATION WALL
BITUMINOUS VAPOR BARRIER
8" X 16" CONCRETE FOOTING 3000#


SECTION
SCALE: 1/2" TO 1'-0"

PROPOSED ADDITION
THOMAS & THERESA KEIFRIDER
167 CEDAR GROVE ROAD, MULICA HILL, NJ
BLOCK 23 LOT 14

SECTION

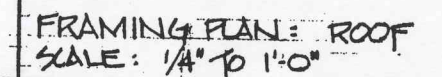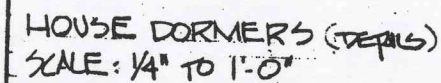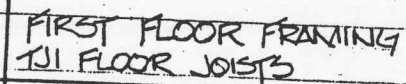


FRAMING FL Joist & ROOF

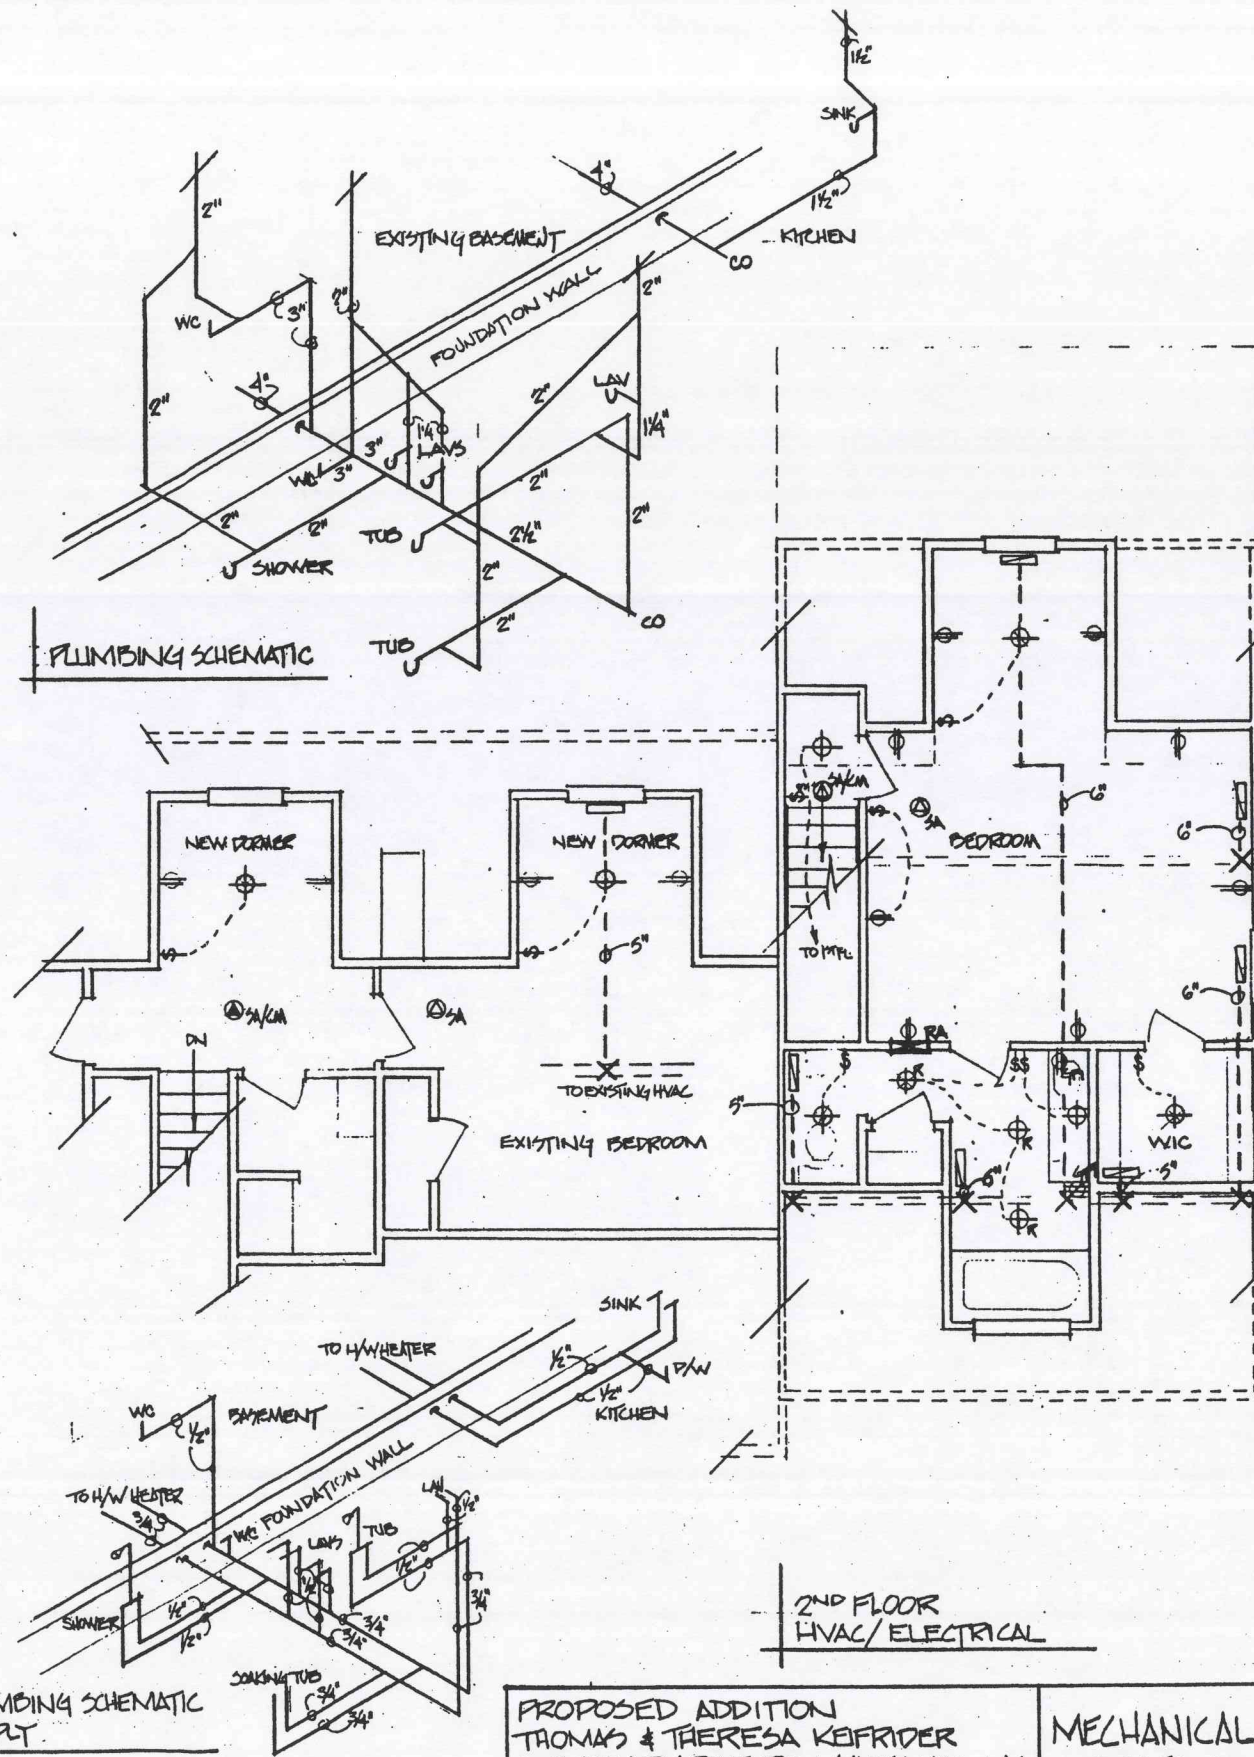

PROPOSED ADDITION
THOMAS & THERESA KEFRIDER
167 CEDAR GROVE RD, MULICA HILL, NJ
BLOCK 23 LOT 14

MECHANICAL &
ELECTRICAL

$$\frac{5}{5}$$

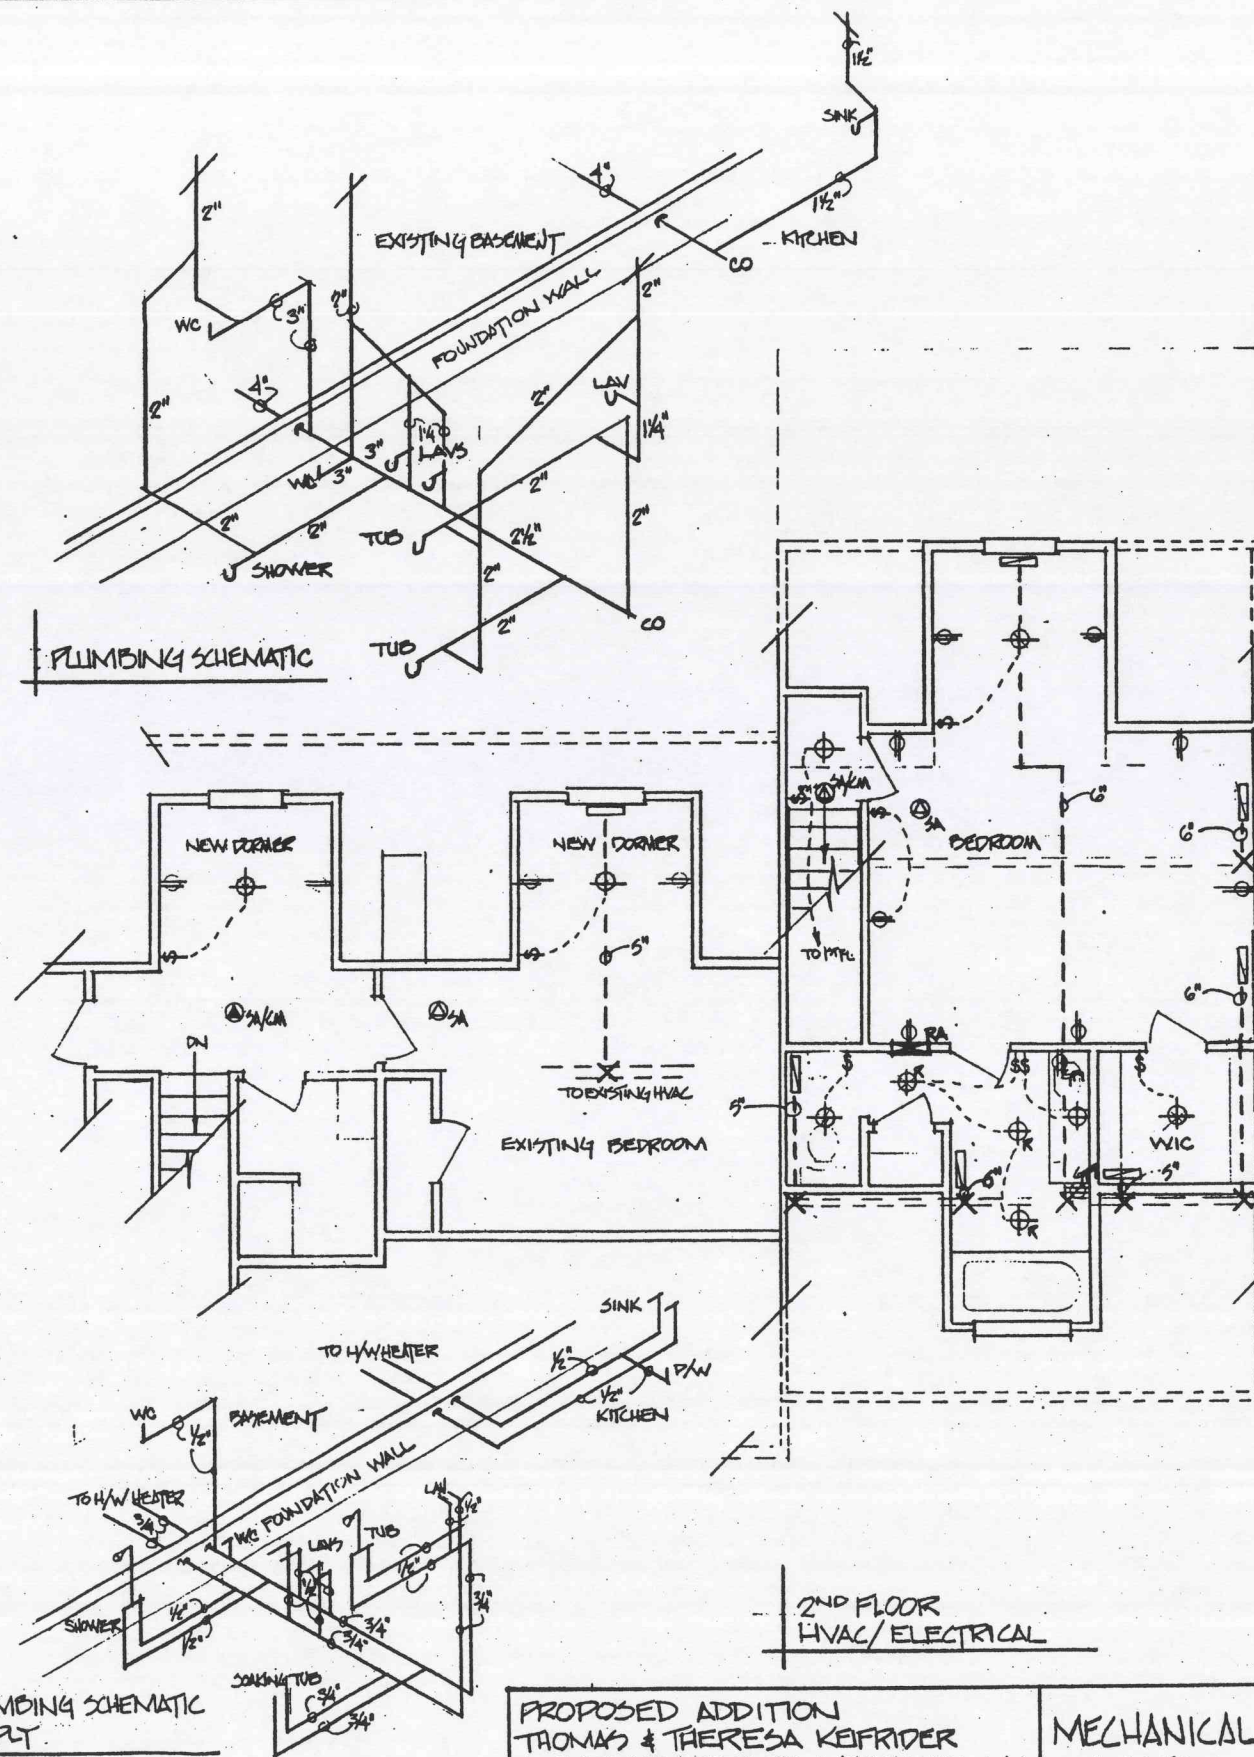

PROPOSED ADDITION
THOMAS & THERESA KEIFRIDER
167 CEDAR GROVE RD, MULICA HILL, NJ
BLOCK 23 LOT 14

MECHANICAL &
ELECTRICAL

 $\frac{5}{5}$