

BLOCK 321 LOT 23 ADDRESS (SITE) 284 Boeing Dr. Brick PERMIT NO. 1136-92

RECEIVED

JUN 01 1992



CONSTRUCTION PERMIT APPLICATION

DIV. OF INSPECTION Applicant Completes: Sections I, II, III (optional), IV, VI and VII

I. IDENTIFICATION

1. Proposed Work-site at: 284 Boeing Dr. Brick
2. Name of Owner in Fee: George Phillips Sr. Te [REDACTED]
Address 284 Boeing Dr. Brick 08723
street municipality zip code
3. Ownership in Fee: Public _____ Private ☒
4. Principal Contractor: _____ Tel. (____) _____
Address _____
License No. OR, if new home, Builder Reg. No. _____ Exp. Date _____
Federal Emp. No. _____ Social Security No. _____
5. Architect or Engineer _____ Tel. (____) _____
Address _____
6. Responsible Person In Charge of Work _____ Tel. (____) _____

V. FEE SUMMARY (for office use only)

		Update	Update
1. Building	\$ <u>8</u>		
2. Electrical			
3. Plumbing			
4. Fire Protection			
5. Other			
6. Subtotal	\$ <u>8</u>		
7. Less 20% for State Plan Review			
8. Subtotal	\$		
9. DCA Training Fee			
10. Subtotal	\$		
11. Cert. of Occupancy			
12. Other			
13. TOTAL	\$ <u>8</u>		

VI. BUILDING/SITE CHARACTERISTICS

	(office use only)
1. Number of Stories	
2. Height of Structure	ft.
3. Area—Largest Floor	sq. ft.
4. Building Area—All Floors	sq. ft.
5. Volume of Structure	cu. ft.
6. Construction Classification	
7. Total Land Area Disturbed	sq. ft.
8. Flood Hazard Zone	
9. Base Flood Elevation	ft.
10. Wetlands yes	sq. ft.
no	
11. Fire Grading	
12. Max. Live Load	
13. Max. Occupancy Load	

II. PROPOSED WORK

1. ☐ Minor Work (single trade)
2. ☐ Small Job (\$5,000 and no prior approvals)
3. ☐ New Building
4. ☐ Addition
5. ☐ Alteration
6. ☐ Fire Protection
7. ☐ Plumbing
8. ☐ Electrical
9. ☐ Asbestos Abatement
10. ☐ Demolition

Est. Cost

TOTAL COSTS

800.5

OPTIONAL (for office use only)

Plans Rec'd By	Date Rec'd	Rejection Date	Approval Date	Re-viewer	Resubmission Dates Approval	Rejection	Re-viewer
<u>WP</u>	<u>6-1-92</u>		<u>6-3-92</u>	<u>[Signature]</u>			

III. DO YOU WANT: (optional) 1. ☐ Partial Releases 2. ☐ Prototype Processing

IV. DOES OR WILL YOUR BUILDING CONTAIN ANY OF THE FOLLOWING?

1. ☐ Elevators/Escalators/Lifts/Dumbwaiters/Moving Walks
2. ☐ High Pressure Boilers
3. ☐ Pressure Vessels
4. ☐ Refrigeration Systems
5. ☐ Cross-Connections/Backflow Preventers
6. ☐ Hazardous Uses/Places of Assembly
7. ☐ Sprinklers
8. ☐ Smoke Control Systems in Open Wells
9. ☐ Underground Storage Tanks

VII. DESCRIPTION OF BUILDING USE

A. RESIDENTIAL

1. ☐ Hotels (R-1)
2. ☐ Multi-Family (R-2)
3. ☐ Two-Family (R-3) BOCA
4. ☐ Two-Family (R-4) CABO
5. ☒ One-Family (R-3) BOCA
6. ☐ One-Family (R-4) CABO
- No of dwelling units:
Before Construction _____
After Construction _____
Net gain or loss _____

B. NON-RESIDENTIAL

1. State Specific Use:
2. Use Group:
3. Change in Use Group, Indicate Former:

LDS BR 10204912

20K

CERTIFICATION IN LIEU OF OATH

I. OWNER SECTION (to be completed if the applicant is the owner in fee)

I hereby certify that I am the owner in fee of the property listed on Page 1.

Mark the following applicable boxes:

- A. ☐ I further certify that a new home (private residence) will be constructed on this property for my own use and occupancy. This dwelling is to be occupied by myself and is not to be used for any purpose other than single family residential use. I attest that all construction, plumbing, or electrical work will be done, in whole or in part, by me or by subcontractors under my supervision, in accordance with all applicable laws; and, I further acknowledge that said new home is not covered under the New Home Warranty and Builders Registration Act (N.J.S.A. 46:3B-1 et seq.) and that such fact shall be disclosed to any person purchasing this property within ten years of the date of issuance of a certificate of occupancy.

I UNDERSTAND THAT IN MARKING BOX A, I ACKNOWLEDGE THAT I AM ASSUMING RESPONSIBILITY FOR THE WORK DONE ON SAID PROPERTY, THE CONDITION OF THE PROPERTY PRIOR TO, DURING, AND AFTER ANY WORK PERFORMED, AND FOR THE PERFORMANCE OF THE SUBCONTRACTORS I HIRE, EMPLOY, OR OTHERWISE CONTRACT OR WITH WHOM I MAKE AGREEMENTS TO PERFORM WORK. I AM VOLUNTARILY AND KNOWINGLY ASSUMING THIS RESPONSIBILITY.

- B. ☐ I further certify the following as required by the New Jersey Uniform Construction Code, N.J.A.C. 5:23-2.15(e)1.vii:

I personally prepared the plans submitted for: 1) the new home referred to in A.; or, 2) an addition, alteration, renovation, or repair to an existing single family residence owned and occupied by myself and located on the property listed on Page 1; or, 3) a new structure that will be physically separate from, but that will be deemed part of, an existing single family residence that is owned and occupied by myself and located on the property listed on Page 1.


- C. ☐ I further certify that I will perform or supervise the following work:

C.1. ☐ Building C.2. ☐ Fire Protection
I further certify that I will perform the following work:
C.3. ☐ Electrical C.4. ☐ Plumbing

- D. ☐ I agree to advise all contractors on this project that they are required to be registered with the New Jersey Division of Taxation and to comply with all New Jersey tax laws.

I further certify the following as required by the Uniform Construction Code, N.J.A.C. 5:23-2.15(a)5: All required State, county, and local prior approvals have been given, including such certification as the construction official may require.

I understand that if any of the above statements are willfully false, I am subject to punishment.

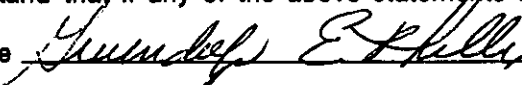Signature  Date June 1, 1998

II. AGENT SECTION

(to be completed if the applicant is not the owner in fee)

I hereby certify the following as required by the New Jersey Uniform Construction Code, N.J.A.C. 5:32-2.15(d): the proposed work is authorized by the owner in fee; and I have been authorized by the owner in fee to make this application as his agent.

I further certify the following as required by the Uniform Construction Code, N.J.A.C. 5:23-2.15(a)5: All required State, county, and local prior approvals have been given, including such certification as the construction official may require.

I agree to advise all contractors on this project that they are required to be registered with the New Jersey Division of Taxation and to comply with all New Jersey tax laws.

I understand that if any of the above statements are willfully false, I am subject to punishment.

☐ Check if contractor.

Agent Name _____

Address _____

Telephone (_____) _____

Signature _____ Date _____

OFFICE DATE RECEIVED: _____

VIII. PRIOR APPROVALS CHECKLIST (office use only)	LOCAL APPROVAL		COUNTY APPROVAL		REGIONAL APPROVAL		STATE APPROVAL		COMMENTS
	Prelimin. Initial	Final Date	Prelimin. Initial	Final Date	Prelimin. Initial	Final Date	Prelimin. Initial	Final Date	
☐ Planning Board									
☐ Zoning Board									
☐ Sewer Authority									
☐ Water Authority									
☐ Fire Department									
☐ Police Department									
☐ Health Department									
☐ Soil Conservation									
☐ N.J. Dept. of Community Affairs									
☐ N.J. Department of Transportation									
☐ N.J. Dept. of Environmental Protect.									
☐ Utility Dig No.									
☒ Other <i>Zoning</i>	<i>SK</i>	<i>6/2/92</i>	<i>force</i>						
☐									
☐									

IX. SUBCODES AND SPECIAL REGULATIONS APPLICABLE (office use only—optional)

Name of Code & Edition	Name of Code & Edition	Other
Building _____	Energy _____	
Electrical _____	Barrier Free _____	
Plumbing _____	Flood Hazard _____	
Fire Protection _____	As Built Elevation Cert. _____	
Mechanical _____	Other _____	

X. CERTIFICATES ISSUED (office use only)

DATE EXPIRED

☐ Temporary Certificate of Occupancy	No. _____	_____
☐ Temporary Certificate of Occupancy	No. _____	_____
☐ Continued Certificate of Occupancy	No. _____	_____
☐ Certificate of Occupancy	No. _____	_____
☐ Certificate of Approval	No. _____	_____
☐ None		



CONSTRUCTION PERMIT

Date Issued

Control #

Permit #

6/3/92
1136-92IDENTIFICATION Block 321.03 Lot 23Work Site Location 284 Boesene Dr Contractor SamOwner in Fee B. Phillips Jr. Address _____Address Sam Tele. (____) _____Tele. (____) _____ Lic. No. or Bldrs. Reg. No. _____ Exp. Date 1136##

Federal Emp. No. _____

or Social Security No. _____

is hereby granted permission to perform the following work:

☒ BUILDING ☐ PLUMBING ☐ OTHER _____☐ ELECTRICAL ☐ FIRE PROTECTION

DESCRIPTION OF WORK:

fence

NOTE: If construction does not commence within one (1) year of date of issuance, or if construction ceases for a period of six (6) months, this permit is void.

Estimated Cost of Work \$ 800[Signature]

PAYMENTS (Office Use Only)

Building	<u>8</u>	23 #	0.00
Plumbing		BUILDING	8.00
Electrical		TOTAL	8.00
Fire Protection		CHECK	8.00
Other		CHANGE	0.00
Other			
DCA Training Fee	<u>06/04/92</u>	NO. 5 0018A005	4:05
Cert. of Occ.			
Other			
Total	<u>8</u>		
Check No.	<u># 984</u>		
Cash			
Collected By:	<u>[Signature]</u>		



Date Received
Date Issued
Control #
Permit #

6/3/92
1136-92

A. IDENTIFICATION—APPLICANT: COMPLETE ALL APPLICABLE INFORMATION. WHEN CHANGING CONTRACTORS, NOTIFY THIS OFFICE. CALL UTILITY DIG NO: 1-800-272-1000.

Block 321.03 Lot 23
Work Site Location 284 Boeing Dr. Brick, N.J.
Owner in Fee George Phillips Sr
Address 284 Boeing Dr. Brick, N.J.
Tele. [REDACTED]
Contractor [REDACTED]
Address [REDACTED]

Tele. [REDACTED]
Lic. No. or Bldgs. Reg. No. [REDACTED]
Federal Emp. No. [REDACTED] or Social Security No. [REDACTED]

JOB SUMMARY (Office Use Only)		PLAN REVIEW		Date		Initial		INSPECTIONS		Type		Failure		Failure		Approval		Initial	
☐	No Plans Req.																		
☐	All																		
☐	Footing																		
☐	Foundation																		
☐	Frame																		
☐	Other																		
Joint Plan Review Required:																			
☐	Elec.																		
☐	Plumb.																		
☐	Fire																		
SUBCODE APPROVAL																			
☐	CO																		
☐	CCO																		
☐	CA																		
Date:																			
Approved By:																			

B. BUILDING CHARACTERISTICS

Use Group Present Proposed
Constr. Class Present Proposed
No. of Stories 4
Height of Structure 11 Ft.
Area—Largest Floor 11 Sq. Ft.
Total Bldg. Area/All Floors 11 Sq. Ft.
Volume of Structure 11 Cu. Ft.
Total Land Area Disturbed 11 Sq. Ft.

Est. Cost of Bldg. Work:
1. New Bldg. \$ 11
2. Alteration \$ 11
3. Total (1+2) \$ 11

C. CERTIFICATION IN LIEU OF OATH

I hereby certify that I am the (agent of) owner of record and am authorized to make this application.


Signature George Phillips Sr

D. TECHNICAL SITE DATA
DESCRIPTION OF WORK

TYPE OF WORK:		(Office Use Only)	
☐	New Building		
☐	Addition		
☐	Alteration		
☐	Roofing		
☐	Sliding		
☐	Other		
☐	Demolition		
☒	Miscellaneous		
☒	Fence		
☐	Sign		
☐	Pool		
☐	Elevator		
☐	Asbestos Abatement		
☐	Other		

Administrative Surcharge \$ 11
Paid ☐ Check # 11 Minimum Fee \$ 11
Collected by: 11 TOTAL FEE \$ 11

Being Lot 23 Block 321.03 on the
Brick Township Tax Map

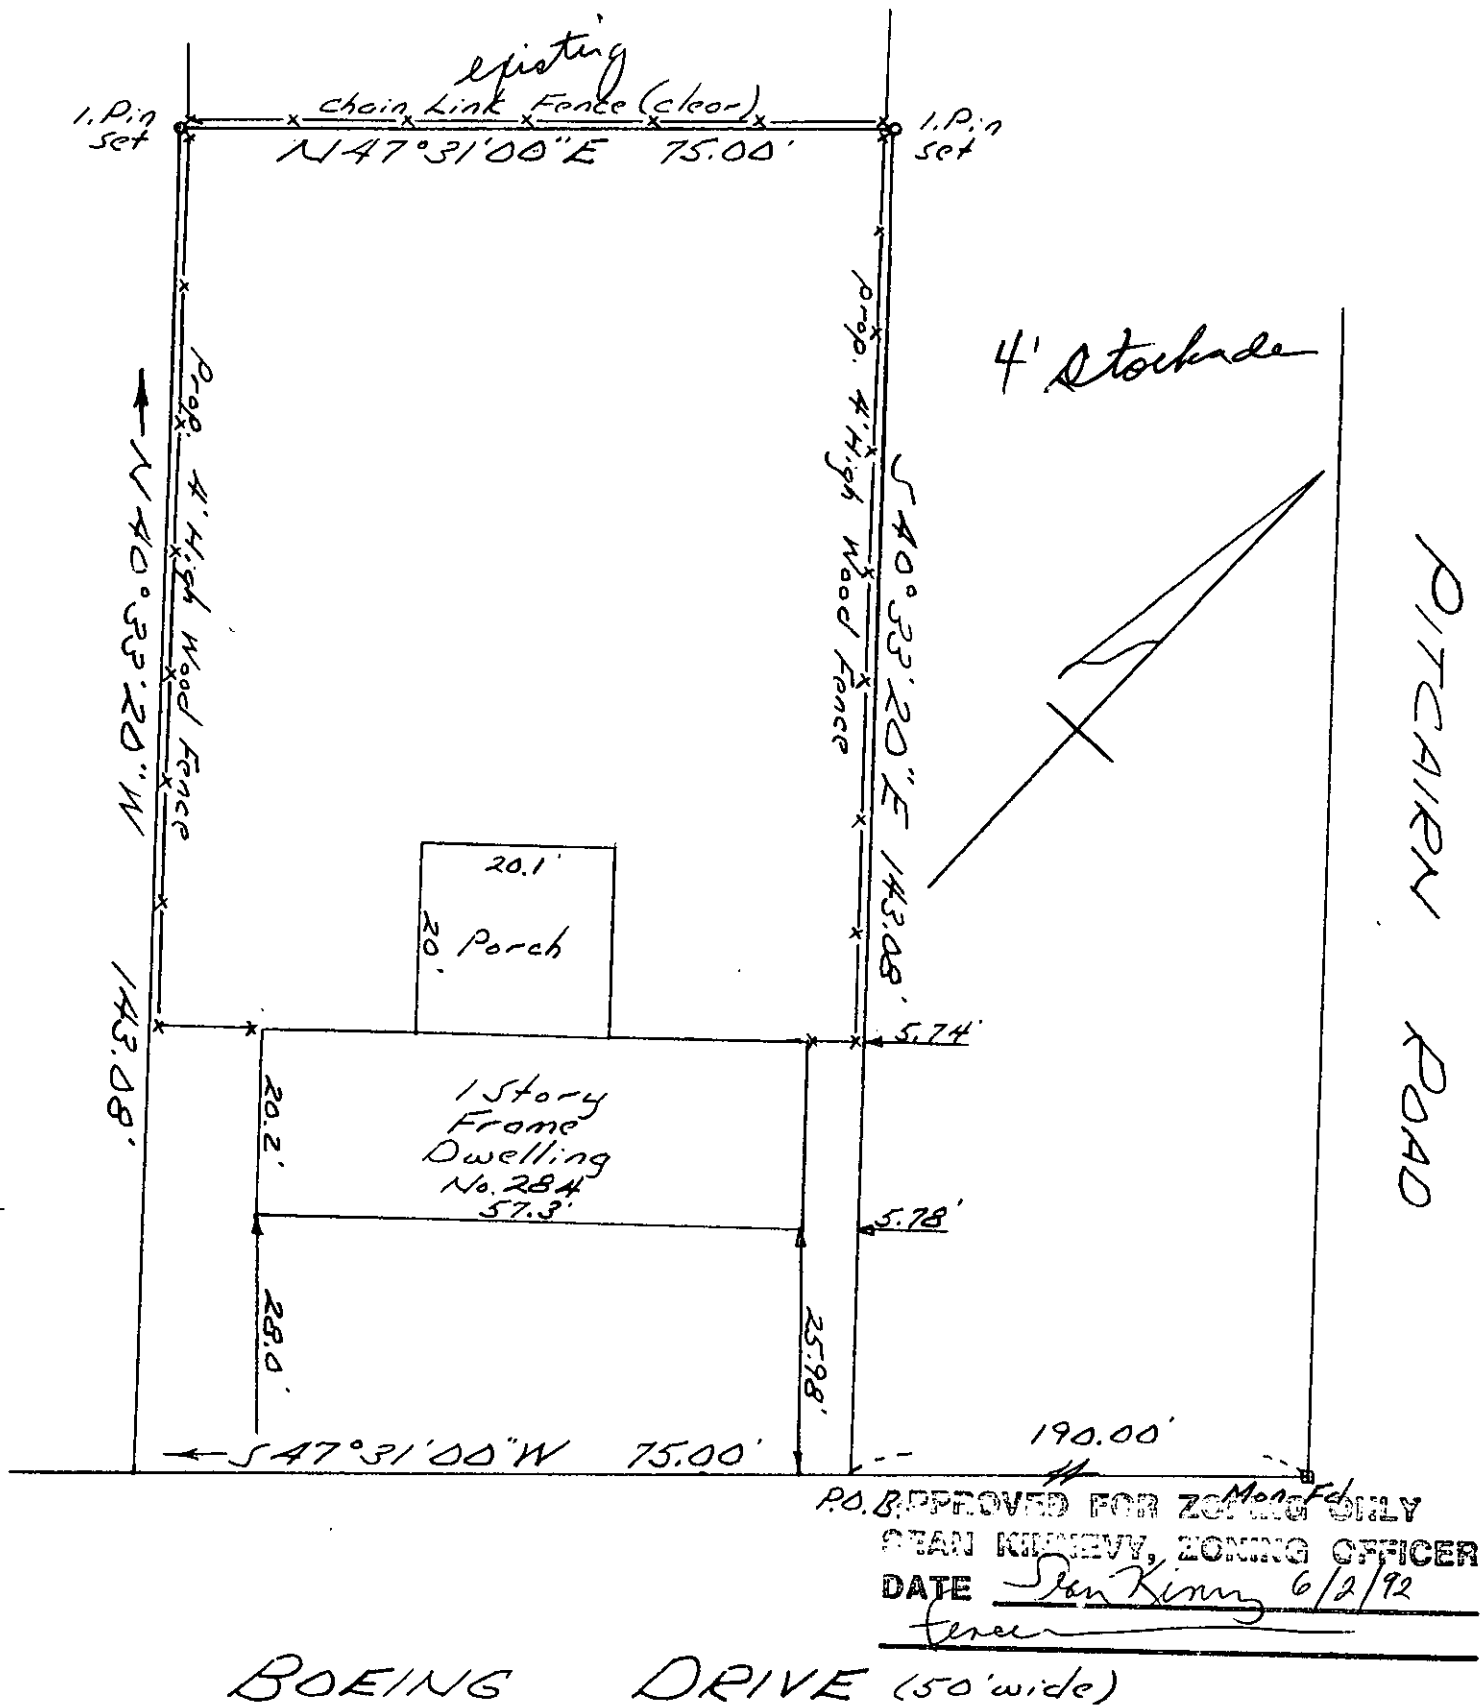

BOEING DRIVE (50' wide)

PREMISES SURVEYED FOR
GEORGE PHILLIPS
BRICK TOWNSHIP, OCEAN COUNTY, N.J.

SURVEYED May 19, 1992

SCALE 1" = 20'

Elbert Morris, P.E.

MORRIS & GLASGOW, INC.
ENGINEERING AND SURVEYING
1119 ARNOLD AVENUE
POINT PLEASANT BORO, N.J.

Elbert Morris
Lic. L.S. No. 8509

MAP No. 2-2637

Charles W. Glasgow
Lic. P.E. & L.S. No. 9093

BOOK