

ENGINEERING PERMIT APPLICATION

RECEIVING CLERK: mk
PERMIT #: GCP-16-00301

BLOCK: 1082.94 LOT: 1.01 ADDRESS: 451 16th AVE, BRICK NJ 08724

IDENTIFICATION:

1. WORK SITE ADDRESS: 451 16th AVE BRICK NJ

2. NAME OF OWNER IN FEE: JUDITH C. RAIA

ADDRESS: 451 16th AVE BRICK NJ PHONE # [REDACTED]
BRICK NJ 08724 FAX #: ()

3. PRINCIPAL CONTRACTOR: JUDITH RAIA (HOME OWNER)

ADDRESS: 451 16th AVE PHONE # [REDACTED]
BRICK NJ 08724 FAX #: ()

4. ARCHITECT OR ENGINEER: _____

ADDRESS: _____ PHONE: # ()

5. RESPONSIBLE PERSON FOR WORK: JUDITH RAIA

ADDRESS: 451 16th AVE BRICK NJ 08724

PHONE: [REDACTED]

PROJECT DESCRIPTION: ☒ GRADING/CLEARING ☐ ROAD OPENING
☐ SOIL REMOVAL/FILL ☐ RETAINING WALL ☐ POOL
☐ BULKHEAD/DOCK ☐ DWELLING ☐ TREE REMOVAL
☐ OTHER Power Poles

LENGTH: _____ WIDTH: _____ HEIGHT: _____

FEE SUMMARY:

APPLICATION FEE: \$ 100.00

REVIEW FEE: \$ _____

INSPECTION FEE: \$ _____

OTHER: \$ _____

BOND(S): \$ _____

TOTAL: \$ 100.00

SPECIAL CONDITIONS:

OCEAN COUNTY SOILS: _____

DRAINAGE EASEMENTS: _____

UTILITY EASEMENTS: _____

CONSERVATION EASEMENTS: _____

REQUIREMENTS: _____

PERMITS: _____

BOARD APPROVAL: ☐ PB ☐ ZB

APPLICATION NUMBER: _____

APPROVED DATE: _____

ENGINEERING REVIEW:

DATE RECEIVED: 8/15/16 DATE REJECTED: _____ DATE APPROVED: 8/19/16 INITIALS: EB

Township of Brick

Pavers 904

401 CHAMBERS BRIDGE ROAD
BRICK, NEW JERSEY 08723
(732) 262-1040, FAX (732) 262-2941
Division of Engineering

APPLICATION FOR GRADING AND CLEARING PERMIT

(For Office Use Only)

Date of Application: 8/15/16

Permit No.: GCP-16-00301

(to be assigned by Engineer)

FEE: \$100.00

Paid on: 8/15/16

Check No. 101

Received by MK

Application is hereby made by: ☒ Owner ☐ Tennant ☐ Contractor

Property Owner/Applicant JUDITH RAIA 08/19/2016 9:09AM 000001#1893 0001

Address 451 16th AVE BRICK NJ 08724 CHECK1 \$100.00

Phone number(s)/email DAYTIME [REDACTED]

Contractor

Address

Phone number(s)/email

Work Site Address:

Block / Lot number(s) of location of work: Block 1082.94 Lot(s) 1.01

Please check the corresponding box & please fill out the appropriate section(s) that follow:

☐ Clearing/Ground Removal
See Part A below

☐ Grading of Site
See Part B below

☐ Both Grading and Clearing
See Parts A and B

Signature of Contractor

Date

PART A - CLEARING - PLEASE MAKE SURE ALL SECTIONS ARE COMPLETED.
☒ **INCOMPLETE PERMITS WILL NOT BE REVIEWED!**

Requirements: ☐ 1) Survey of property indicating location of improvements to be removed or disturbed. Survey should also show all restricted use areas (i.e. easements, wetlands)

☐ 2) Written explanation of purpose of clearing:
NO CLEARING OR REMOVAL OF SOIL

☐ 3) Start of work date: _____

☐ 4) Approximate completion of work date: _____

☐ 5) Approximate date of tree replacement: _____

☐ 6) Permits obtained (where applicable)

☐ NJDEP _____
(type of permit, permit number and date)

☐ County Soil District _____
(permit number and date)

☐ Other _____

APPLICATION FOR GRADING AND CLEARING PERMIT

Page 3 of 3

Permit No. _____

Date _____

The above stated party is authorized to perform the grading and/or clearing work as described above. All work shall be performed in conformance with all applicable Brick Township Land Use Regulations, Chapters 168, 383 and 396.

Notes: This application does **NOT** grant permission to remove soil from a site.

To fill or remove soil from a site, application form per Chapter 383 must be used.

This application is not to be used for a site plan or subdivision application.

Signature of Applicant J. J. Hyman Date _____

X Signature of Contractor _____ Date _____

(For Official Use Only)

Following permit fees non-refundable

FEES: 1) Grading - \$100 per acre Amount: \$ 100.00 Paid on: 8/19/16
date

Check No. 101 Received by JB

2) Retaining Wall Review - \$100 additional

Paid on (date) : _____ Check No. _____ Initials _____

3) Escrow & Inspection Fees

TYPE

- | | | | |
|--------------------------|----------------|------------------|------------------------|
| ☐ | Plan review | Amount: \$ _____ | Paid on (date) : _____ |
| ☐ | Inspection fee | Amount: \$ _____ | Paid on (date): _____ |
| ☐ | Bond | Amount: \$ _____ | Paid on (date): _____ |

Approved _____
Signature of Twp. Engineer or Agent Print Name Date

Conditions _____


WESTWOOD PLACE

Total Area

Continued to date and certified to
Philip Scibetta, Anna Scibetta, h/w
& Mutual Aid Savings & Loan Association
December 23, 1955
C. W. Scibetta

October 10, 1963
L-5, 10108
Scale: 1"=20'
Surveyed for & certified to: R & M BUILDERS and Manasquan Savings
& Loan Association.
Brick Township, Ocean County, N.J.

also part of Lot 1, Block 94, Westwood, Part of Riviera Beach, Section 2, July 11, 1955
Lots 57, 58, part of 59, Block 94, Westwood Annex, Part of Riviera Beach, June 1952
3000 sq
of
Paved

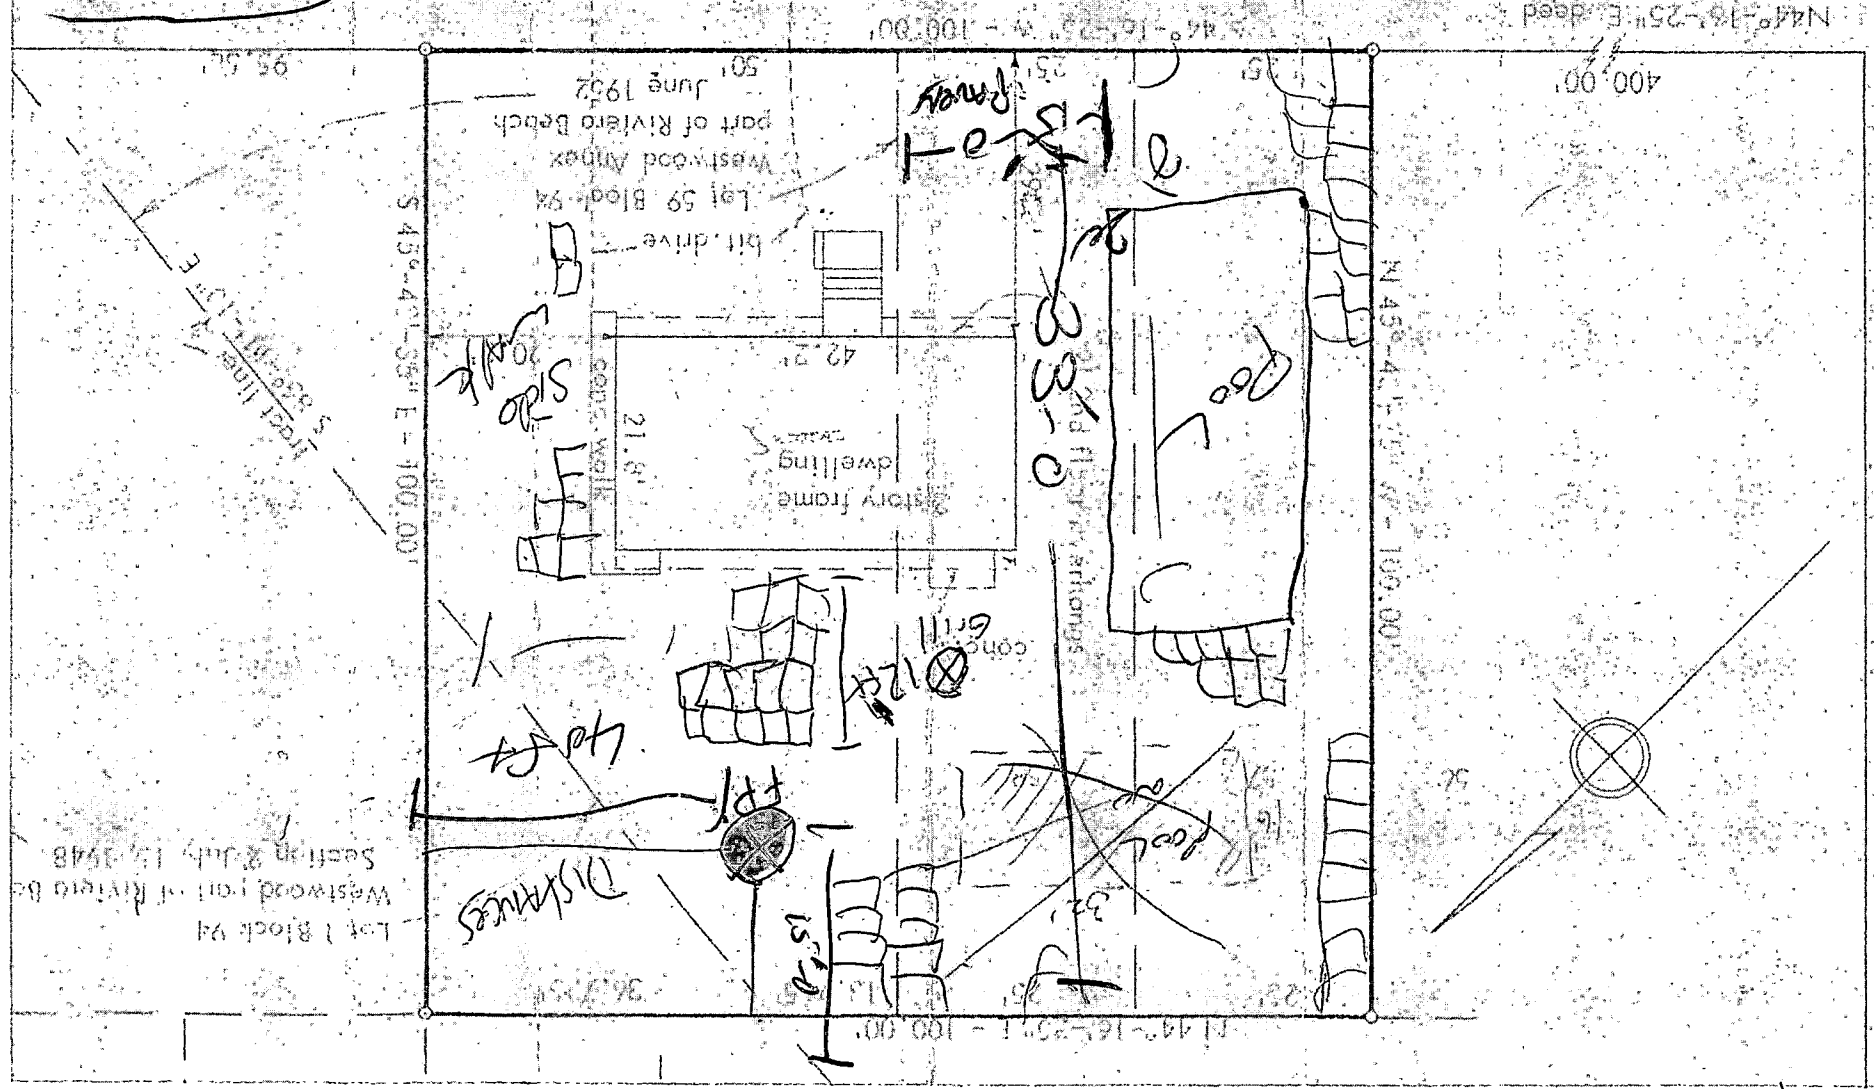

Marilyn Kaczka

From: Marilyn Kaczka
Sent: Wednesday, August 17, 2016 10:06 AM
To: [REDACTED]
Subject: 451 16th Ave. Grading Permit

Good Morning,

On Monday, 8/15 your contractor came into town hall and applied for a grading permit for the installation of a paver patio. He said that you would be coming in with a check in the amount of \$100.00 to pay for this permit. As of this date, we have not received payment. Until the permit is paid for and picket up by the homeowner, work cannot be started.

If you have any questions, please contact me.

Marilyn Kaczka

Engineering Department

Brick Township

Phone: 732-262-1040 x1340

Fax: 732-262-2941

mkaczka@twp.brick.nj.us