

Brick

Permit Without a Jacket

Permit Number A - 2851

Construction Permit # A-2851

April 24

79

19

Owner Macijauskas, Peter

Location 552 Penna. Ave.

Hollywood Manor

Block 1406-5

Lot

8-10

Contractor same

Fee \$ 52.22

Use

garage

BUILDING SUB-CODE INSPECTIONS

Footing Trench

Slab

Foundation

Framing

Insulation

Final

C. O. Issued

VIOLATIONS

PLUMBING SUB-CODE INSPECTIONS

Slab

Rough

Septic/Sewer

Water

Final

Electrical Final

Use reverse side for additional remarks

CONSTRUCTION PERMIT APPLICATION

BRICK TOWNSHIP, NEW JERSEY

APR 12 1979

IMPORTANT — Complete ALL items. Mark boxes where applicable **BUILDING**

LOCATION OF BUILDING	Number and street 552 PENNSYLVANIA AVE N S	Section Hollinsworth 8-10	Lot 1406-5
	E W side of N S		
	feet E W from intersection of (Other local geographic, political, or legal subdivision identification)		

II. TYPE AND COST OF BUILDING — All applicants complete Parts A-D **458-3640**

A. TYPE OF IMPROVEMENT 1 ☐ New buildings 2 ☐ Addition (if residential, enter number of new housing units added, if any, in Part D, 13) 3 ☐ Alteration (See 2 above) 4 ☐ Repair, replacement 5 ☐ Demolition 6 ☒ Moving (relocation) 7 ☒ Garage 8 ☐ Swim Pool ☐ In ☐ out 9 ☐ Fence		D. PROPOSED USE — For "Wrecking" most recent use <table border="1"> <tr> <th>Residential</th> <th>Nonresidential</th> </tr> <tr> <td>12 ☐ One family</td> <td>18 ☐ Amusement, recreational</td> </tr> <tr> <td>13 ☐ Two or more family — Enter number of units</td> <td>19 ☐ Church, other religious</td> </tr> <tr> <td>14 ☐ Transient hotel, motel, or dormitory — Enter number of units</td> <td>20 ☐ Industrial</td> </tr> <tr> <td>15 ☒ Garage</td> <td>21 ☐ Parking garage</td> </tr> <tr> <td>16 ☐ Carport</td> <td>22 ☐ Service station, repair garage</td> </tr> <tr> <td>17 ☐ Other — Specify</td> <td>23 ☐ Hospital, institutional</td> </tr> <tr> <td></td> <td>24 ☐ Office, bank, professional</td> </tr> <tr> <td></td> <td>25 ☐ Public utility</td> </tr> <tr> <td></td> <td>26 ☐ School, library, other educational</td> </tr> <tr> <td></td> <td>27 ☐ Stores, mercantile</td> </tr> <tr> <td></td> <td>28 ☐ Tanks, towers</td> </tr> <tr> <td></td> <td>29 ☐ Other - Specify</td> </tr> </table>		Residential	Nonresidential	12 ☐ One family	18 ☐ Amusement, recreational	13 ☐ Two or more family — Enter number of units	19 ☐ Church, other religious	14 ☐ Transient hotel, motel, or dormitory — Enter number of units	20 ☐ Industrial	15 ☒ Garage	21 ☐ Parking garage	16 ☐ Carport	22 ☐ Service station, repair garage	17 ☐ Other — Specify	23 ☐ Hospital, institutional		24 ☐ Office, bank, professional		25 ☐ Public utility		26 ☐ School, library, other educational		27 ☐ Stores, mercantile		28 ☐ Tanks, towers		29 ☐ Other - Specify
Residential	Nonresidential																												
12 ☐ One family	18 ☐ Amusement, recreational																												
13 ☐ Two or more family — Enter number of units	19 ☐ Church, other religious																												
14 ☐ Transient hotel, motel, or dormitory — Enter number of units	20 ☐ Industrial																												
15 ☒ Garage	21 ☐ Parking garage																												
16 ☐ Carport	22 ☐ Service station, repair garage																												
17 ☐ Other — Specify	23 ☐ Hospital, institutional																												
	24 ☐ Office, bank, professional																												
	25 ☐ Public utility																												
	26 ☐ School, library, other educational																												
	27 ☐ Stores, mercantile																												
	28 ☐ Tanks, towers																												
	29 ☐ Other - Specify																												
B. OWNERSHIP 8 ☐ Private (individual, corporation, nonprofit institution, etc.) 9 ☐ Public (Federal, State, or local government)		<i>decide</i> <i>Two CAR.</i> <i>Garage</i>																											

C. COST 10. Cost of improvement ☒ \$ 1500 To be installed but not included in the above cost a. Electrical (# Fixtures, Outlets) b. Plumbing (# of Fixtures) c. Heating, air conditioning d. Other (elevator, etc.)		(Omit cents) \$ 1500	
11. TOTAL COST OF IMPROVEMENT \$ 1500			

III. SELECTED CHARACTERISTICS OF BUILDING —

For new buildings and additions, complete Parts E-I; for wrecking, complete only Part H, for all others skip to IV.

E. PRINCIPAL TYPE OF FRAME ☐ Masonry (wall bearing) ☐ Wood frame ☐ Structural steel ☐ Reinforced concrete ☐ Other - Specify		H. DIMENSIONS Number of stories Total square feet of floor area, all floors, based on exterior dimensions Total land area, sq. ft.		FEE COMPUTATIONS VOLUME OF BUILDING BUILDING SUB CODE ELECTRICAL CODE PLUMBING CODE PLAN REVIEW CERTIFICATE OF OCCUPANCY STATE TRAINING FUND CONSTRUCTION PERMIT FEE	
F. TYPE OF HEATING SYSTEM Specify Air Cond. Yes ☐ No ☐		1. RESIDENTIAL BUILDING ONLY Number of bedrooms Number of bathrooms		6292 4404 — — 4440 — 3178 — 52.22	
G. TYPE OF SEWERAGE DISPOSAL ☐ Public ☐ Individual		Full Partial			

SEE REVERSE

A-2851 Cash

SUB CONTRACTORS

NAME	TRADE	ADDRESS	ZIP CODE	PHONE #
1.				
2.				
3.				
4.				
5.				
6.				
7.				
8.				

PERSON TO BE IN CHARGE OF CONSTRUCTION

NAME PETER MACITAUSKASADDRESS 552 PENNSYLVANIA AVE BRICK TOWN, N.J. - 08723

IV. IDENTIFICATION — To be completed by all applicants

Name	Mailing address — Number, street, city, and State	ZIP code	Tel. No.
1. <u>Owner Agent</u> <u>PETER MACITAUSKAS</u>	<u>552 PENNSYLVANIA AVE</u>	<u>08723</u>	<u>458-3640</u>
2. <u>Contractor</u>	<u>BRICK TOWN, N.J.</u>		
3. <u>Architects</u>			

The owner of this building and the undersigned agree to conform to all applicable laws of Township of Brick and that all required state, county and local prior approvals have been given.

Signature of applicant

P. Macitauskas

Address

552 PENNSYLVANIA AVE

Application date

4/12/79

DO NOT WRITE IN THIS SPACE — FOR OFFICE USE ONLY

Approved by

R. Macitaby

Date permit issued

4/24/79

Permit Number

A-2851

I agree to construct said building in conformity with the plans and specifications filed with the Construction Official and in compliance with the provisions of the Building Code whether shown on plans or not.

BRICK TOWNSHIP APPLICANT'S DECLARATION

I, PETER MACITAUSKAS for the purpose of inducing the Inspector to accept the plans and specifications submitted by me and to issue a building permit, declare as follows:

I am the applicant named in, and who signed, the annexed application for a building permit to be issued by the Building Inspector of the Township of Brick in the County of Ocean, State of New Jersey, for the (construction) (alteration) of a building in said township.

As permitted by the statute the plans and specifications which accompany said application were prepared by me, as I am myself acting as the designer of said (building) (alteration) which is to be constructed by me for my own occupancy.

The above words, "to be constructed by me" as used in this declaration do not mean that I intend personally to do the work of (construction) (altering) said building, but means that I am the person undertaking the work as owner and principal; and as above stated, said (building) (alteration) is to be constructed for my own occupancy.

Sworn and subscribed to
before me this 11th day
of April 1979

P. Macitauskas
APPLICANT
R. McKelvey
BUILDING INSPECTOR

Date 4/12/79

Mary K. Smith
MARY K. SMITH Notary Public of New Jersey
A NOTARY PUBLIC OF NEW JERSEY
MY COMMISSION EXPIRES JULY 30, 1981.

P. Macfandis


Approved
Date 4-12-29
Permit No. A-2851
Building Inspector
R. M. C. Gray

EXIST'N HOUSE


2' fire rated Abutment house wall



Roof 2 x 12 boards

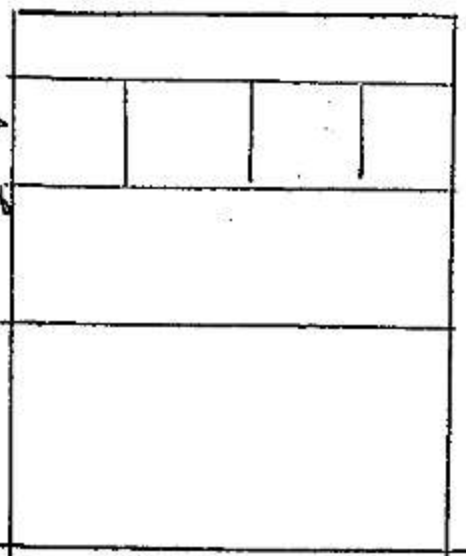


BRICK

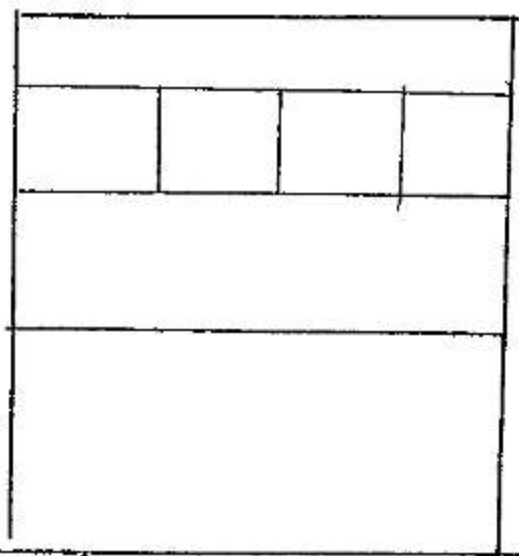


22'


P. MacFarlane

Approved
Date 4-12-79
Permit No. A-2851
Building Inspector
R. McKelvey

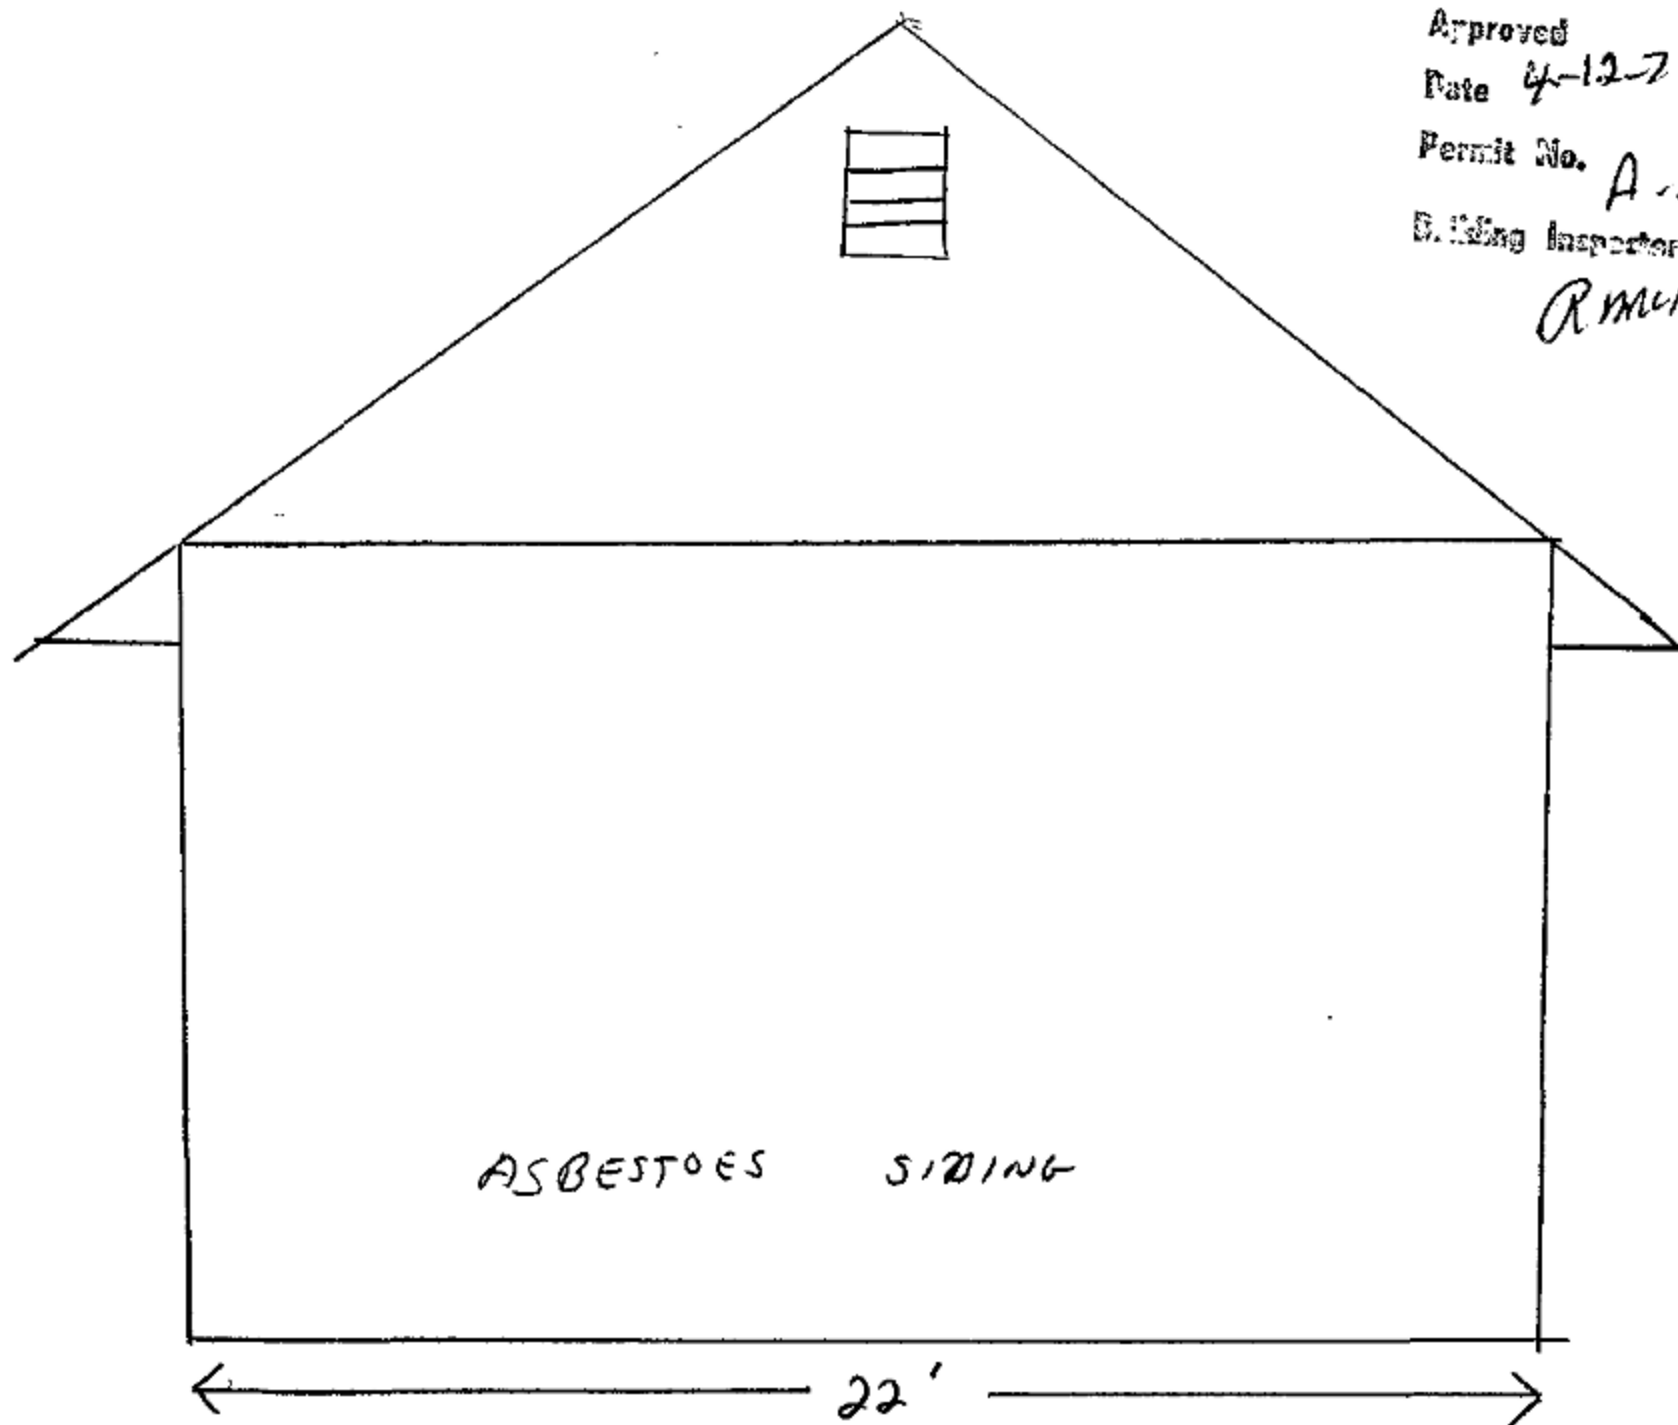

ASBESTOS SIDING

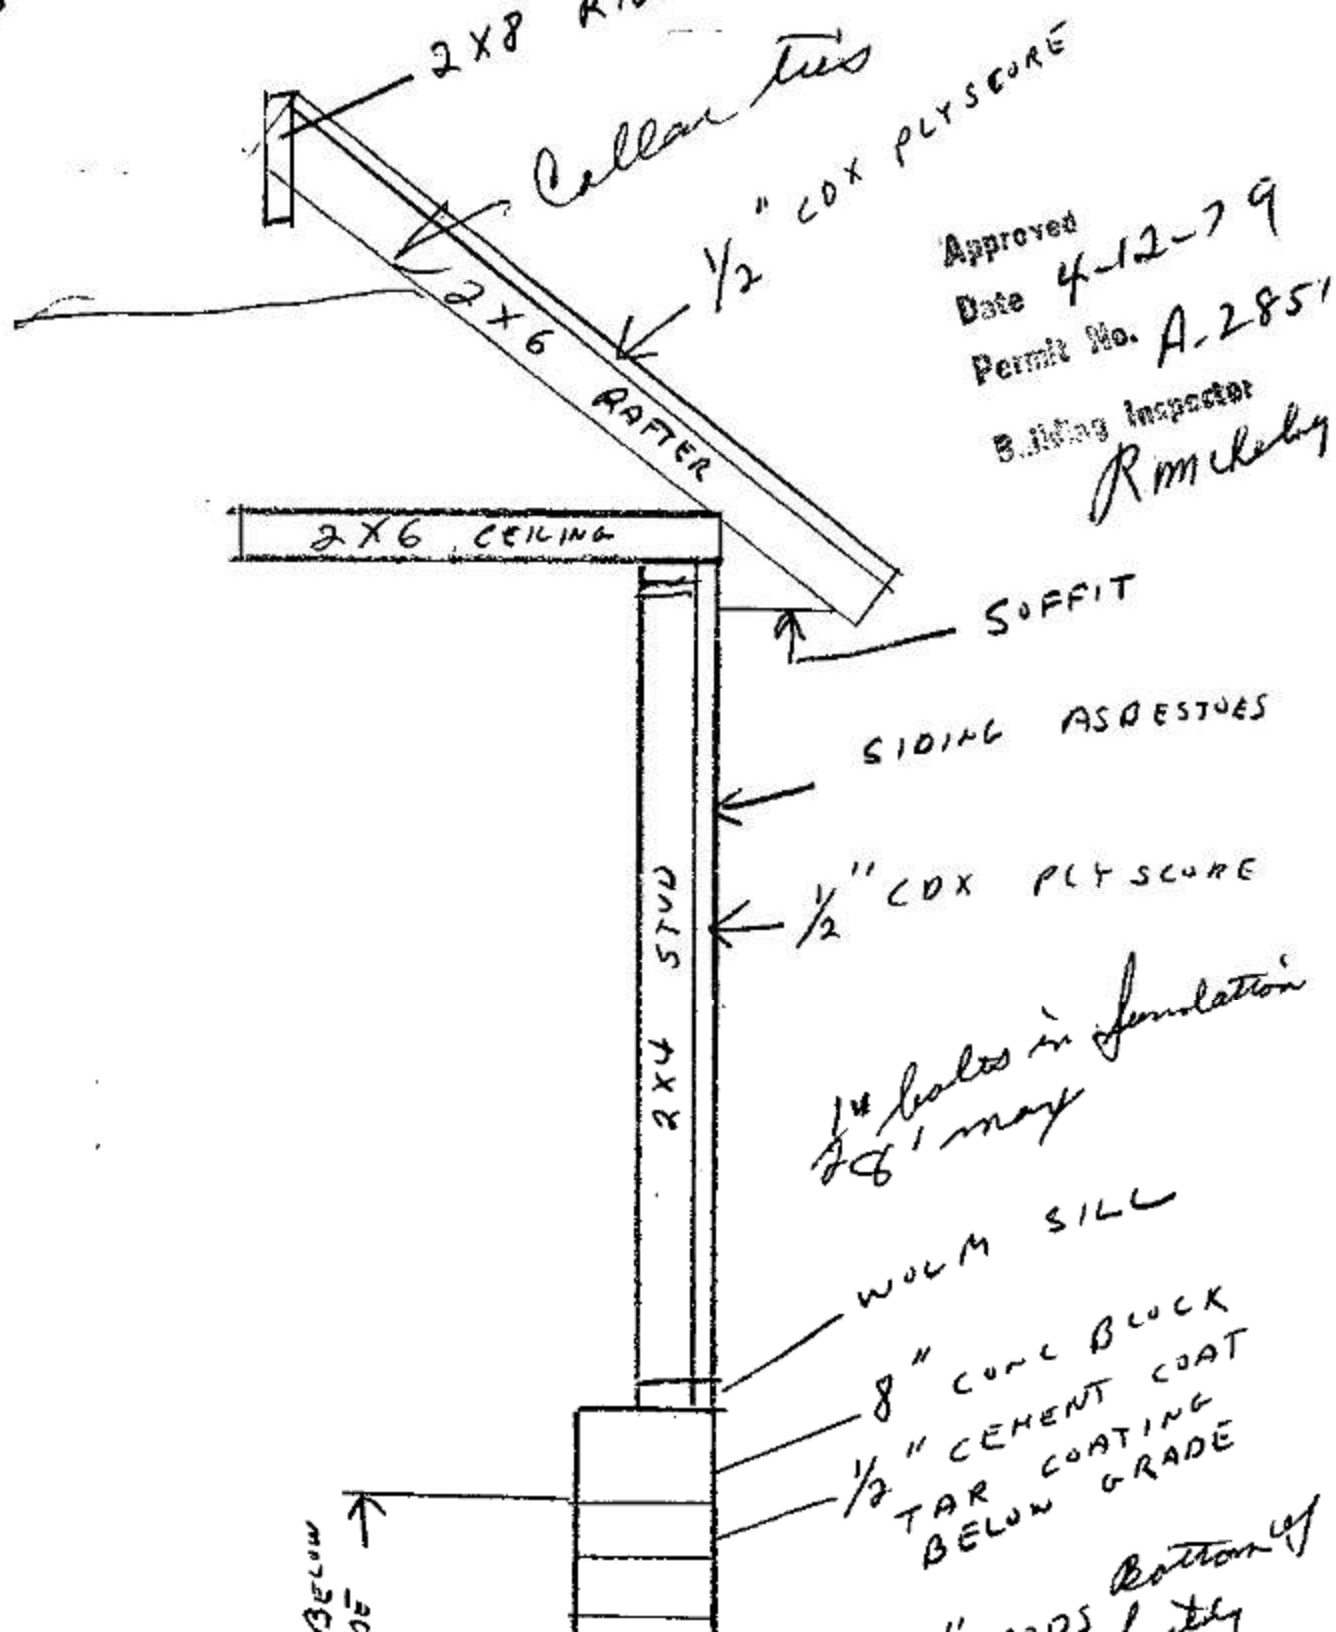

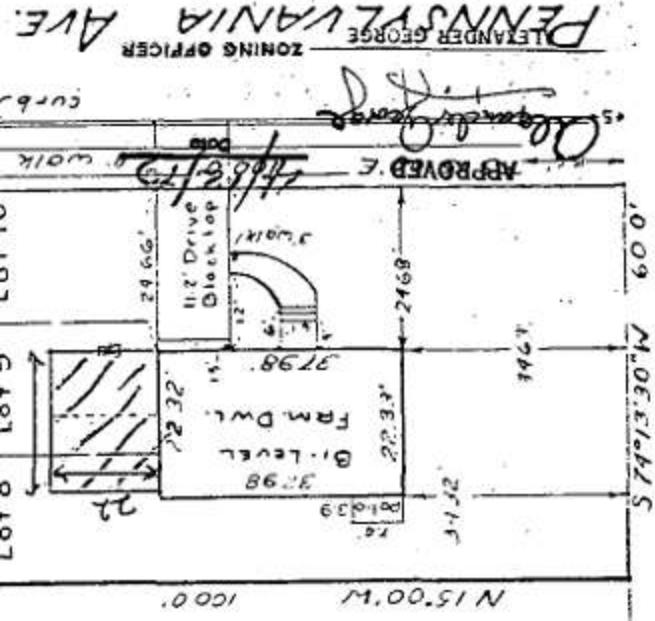

LANES MILL ROAD

SURVEY OF

LOTS - 8, 9, & 10

BLOCK - 5

HOLLYWOOD MANOR

BRICK TOWNSHIP

OCEAN COUNTY, N. J.

Premises surveyed for Sherwood Park Inc. and certified to
 Henry Papenberg & Frances Papenberg, ^{1/4} by, Dominick A. Mirabelli,
 Esq., SOUTH JERSEY MORTGAGE CO.,
 and to the Home Title Division of the Chicago Title Insurance
 Company.

Scale 1" = 30'

Cont. May 12, 1965
 Nov. 27, 1964

ROBERT B. POWERS
 Engineer & Surveyor
 Chambers Bridge Road

D. L. B. D.