

RECEIVED

TOWNSHIP OF BRICK

JUN 25

CONSTRUCTION PERMIT
APPLICATION

Page 1

BUILDING

I. IDENTIFICATION

1. Proposed Work at: 616 Carolina Ave

2. Owner Name: Wt F Dev. Inc. Tel. () [REDACTED]

Address: 317 Brick Blvd Brick

3. Principal Contractor: Same Tel. () _____

Address: _____

Lic. No. or Builder Reg. No. 07621 Federal Emp. No. _____

4. Architect or Engineer: Anderson + Ballis Tel. () 477-8900

Address: 321 Mantoloking Rd Brick

5. Responsible Person in Charge of Work: M. Fusch Tel. () 477-2300

II. PROPOSED WORK

A. TYPE OF WORK	B. CATEGORIES OF WORK	D. DOES OR WILL YOUR BUILDING CONTAIN ANY OF THE FOLLOWING?
1. ☐ Minor Work (Single Trade)	Permit/Category 1. ☒ Building/Structural 2. ☐ Plumbing 3. ☒ Electrical 4. ☐ Fire Protection 5. ☐ Other _____ 6. ☐ Other _____	1. ☐ Elevators/Dumbwaiters 2. ☐ High-Pressure Boilers 3. ☐ Refrigeration Systems 4. ☐ Pressure Vessels 5. ☐ Hazardous Uses/Places of Assembly 6. ☐ Cross-connections/Backflow Preventors 7. ☐ Sprinklers 8. ☐ Smoke Control Systems in Open Wells
2. ☐ Small Job (\$5,000 and no Prior Approvals) <i>Complete only II.B., III and IV.A. and Page 2</i>	Estimated \$ <u>40,000</u> <u>7500</u> <u>1500</u> TOTAL COST \$ <u>44,000</u>	
3. ☒ New Building	C. DO YOU WANT: 1. ☐ Partial Releases 2. ☒ Prototype Processing	
4. ☐ Addition		
5. ☐ Alteration		
6. ☐ Repair, Replacement		
7. ☐ Demolition		
8. ☐ Other: _____		

III. DESCRIPTION OF BUILDING USE (USE GROUPS)

A. RESIDENTIAL

1. ☐ Hotels (R-1)
2. ☐ Multi-Family (R-2)
HMD Reg. No.: _____
3. ☐ Two Family (R-3b)
4. ☒ One-Family (R-3a)

If new construction, enter no. of dwelling units: _____
If other than new construction, enter no. of dwelling units: _____
Before Construction: _____
After Construction: _____
Net Gain (or loss): _____

3. NON-RESIDENTIAL

5. ☐ Theatres with Stage (A-1-A)	16. ☐ Institutional Detention Center (I-1)
6. ☐ Movie Theatres (A-1-B)	17. ☐ Hospitals, Infirmarys (I-2)
7. ☐ Night Clubs (A-2)	18. ☐ Group Homes (I-3)
8. ☐ Restaurants, Libraries, Museums (A-3)	19. ☐ Mercantile (M)
9. ☐ Religious Assembly (A-4)	20. ☐ Moderate-Hazard Warehouse (S-1)
10. ☐ Outdoor Assembly (A-5)	21. ☐ Low-Hazard Warehouse (S-2)
11. ☐ Business (B)	22. ☐ Temporary, Misc. (U)
12. ☐ Educational (E)	23. ☐ Other _____
13. ☐ Moderate-Hazard Factory (F-1)	
14. ☐ Low-Hazard Factory (F-2)	
15. ☐ High-Hazard (H)	

State Specific Use: _____

If Change in Use Group, Indicate Former: _____

IV. BUILDING CHARACTERISTICS

A. OWNERSHIP

1. ☒ Private (Individual, Corp., Non-profit Inst., Etc.)
2. ☐ Public (State, County or Local Govt.)

B. HEATING FUEL

Principal	Secondary	Type
3. ☒	☐	Gas
4. ☐	☐	Oil
5. ☐	☐	Electric
6. ☐	☐	Solid (Wood, Coal, Etc.)
7. ☐	☐	Propane
8. ☐	☐	Solar
9. ☐	☐	Other _____

C. TYPE OF SEWAGE DISPOSAL

10. ☒ Public or Private Company
11. ☐ Private (Septic Tank, Etc.)

D. TYPE OF WATER SUPPLY

12. ☒ Public or Private Company
13. ☐ Private (Well, Etc.)

E. BUILDING CHARACTERISTICS

14. No. of Stories _____
15. Height of Structure _____ Ft.
16. Area—Largest Floor _____ Sq. Ft.
17. Bldg. Area—All Fls. _____ Sq. Ft.
18. Volume of Structure _____ Cu. Ft.
19. Total Land Area Disturbed _____ Sq. Ft.

CERTIFICATION IN LIEU OF OATH

I. OWNER SECTION

I hereby certify that I am the owner of the property listed on Page 1. This dwelling is to be occupied by myself and is not to be used for any purpose, other than single family residential use.

- A. ☐ I further certify that I prepared the plans submitted. This statement is made in accordance with the New Jersey Uniform Construction Code, N.J.A.C. 5:23-2.15(e)vii.
- B. ☐ I further certify that I will perform the work below.
 B1. ☐ Building B2. ☐ Electrical B3. ☐ Plumbing
- C. ☐ I further certify that a new home will be constructed on this property, for my use and occupancy. I attest that all design, construction, plumbing, or electrical work will be done by me or by subcontractors under my supervision, in accordance with all applicable laws; and further acknowledge that said new home is not covered under the New Home Warranty and Builders Registration Act (N.J.A.C. 46:3B-1 et. seq.) and that such fact shall be disclosed to any person purchasing this property within ten years of the date of issuance of a certificate of occupancy.
- D. ☐ I agree to advise all contractors on this project that they are required to be registered with the New Jersey Division of Taxation and to comply with all New Jersey tax laws.

I understand that if any of the above statements are willfully false, I am subject to punishment.

SIGNATURE _____ DATE _____

II. AGENT SECTION

I hereby certify that the work is authorized by the owner of record and I have been authorized by the owner to make this application as his agent.

I agree to advise all contractors on this project that they are required to be registered with the New Jersey Division of Taxation and to comply with all New Jersey tax laws.

I understand that if any of the above statements are willfully false, I am subject to punishment.

☒ Check if contractor.

AGENT NAME

McFisch

TEL. ()

477-2300

ADDRESS

317 Brick Blvd

Brick

SIGNATURE

Mark Fisch

PERMIT CONTROL

I. PLAN REVIEW STATUS

Updated at time of receipt of drawings and when plans are approved.

- ☐ PARTIAL RELEASES
☐ PROTOTYPE PLAN - FILE LOCATION AND NO. _____

Plan Review Required	Type of Work	Plans Received By Date Receiver	Approval Date	Reviewer	Comments
☐	BUILDING				
	Footings/Foundations				
	Framing				
	Architectural				
	Other <u>Eng</u>		6/26/86	JK	
☐	PLUMBING		6-30-86	AC	
☐	ELECTRICAL				
☐	FIRE PROTECTION		6-30-86	AA	
☐	OTHER				

II. PERMIT/INSPECTION STATUS

Updated at time of permit and after final approvals.

Issue Date	Category	Revisions	Final Inspection	Comments
	ALL CONSTRUCTION			
	BUILDING		12-15-86	Ken
	Footings/Foundations			
	Framing			
	Architectural			
	Other			
	PLUMBING		12-8-86	Don
	ELECTRICAL		12-15-86	JK
	FIRE PROTECTION		12-15-86	AA
	OTHER			

III. CERTIFICATES ISSUED

CERTIFICATES TO BE ISSUED:

	Date Issued
☐ Temporary Certificate of Occupancy	
Date Expired _____	
☐ Temporary Certificate of Occupancy	
Date Expired _____	
☒ Certificate of Occupancy	12-16-86
No. <u>7759</u>	
☐ Certificate of Continued Occupancy	
No. _____	
☐ Certificate of Approval	
No. _____	
☐ None	

IV. ON-GOING INSPECTIONS

On-going Inspections Required (See Page 1, II.D.)	Date Posted to Log and Tickler

V. FEE SUMMARY

Initial fee collection recorded in A; all others in section B.

A. COLLECTED AT TIME OF CONSTRUCTION PERMIT ISSUANCE

	AMOUNT
BUILDING	\$ 155.65
PLUMBING	90.00
ELECTRICAL	15.00
FIRE PROTECTION	15.00
OTHER	0.00
SUBTOTAL	\$ 260.65
- LESS: 20% of subtotal (when plan review performed by state agency)	51.13
D.C.A. TRAINING FEE .0006 x 22235	13.34
CERTIFICATE OF OCCUPANCY	39.10
OTHER	0.00
OTHER	0.00
TOTAL COLLECTED WHEN PERMIT ISSUED	\$ 318.09
DATE <u>7-2-86</u> Collected By <u>File</u>	

B. COLLECTED AFTER CONSTRUCTION PERMIT ISSUANCE

Date	Collected By	AMOUNT
		0.00
		0.00
		0.00
		0.00
- LESS: Refunds		(0.00)
TOTAL COLLECTED AFTER PERMIT ISSUED		\$ 0.00

C. TOTAL CONSTRUCTION FEES COLLECTED

	AMOUNT
COLLECTED WITH PERMIT (VA)	\$ 318.09
COLLECTED AFTER PERMIT (VB)	0.00
TOTAL	\$ 318.09

TOWNSHIP OF BRICK



CERTIFICATE

CERT. NO.	7759
DATE ISSUED	12-16-86
Block	1418-14 Lot 61-64
Subdivision	Carolina Estates

IDENTIFICATION

Owner W & F Development, Inc. Agent _____
 Address 317 Brick Blvd. Address _____
Brick, NJ
 Tel. (____) _____ Tel. (____) _____
 Work Site Address _____ Lic. No. _____
616 Carolina Avenue Federal Emp. No. _____

PAYMENTS

Fees Remitted \$ _____
☐ Check No. _____
☐ Cash _____
☐ Other _____
 Collected By: _____
 Date: _____

CERTIFICATE OF OCCUPANCY/APPROVAL

- A. ☒ CERTIFICATE OF OCCUPANCY ☐ CERTIFICATE OF APPROVAL

This serves notice that said building, structure, or equipment has been constructed or installed in accordance with the New Jersey Uniform Construction Code, and is approved for use and/or occupancy.

- B. ☐ CERTIFICATE OF CONTINUED OCCUPANCY

This serves notice that based on a general inspection of the visible parts of the building there are no imminent hazards and the building is approved for continued occupancy.

- C. ☐ TEMPORARY CERTIFICATE OF OCCUPANCY

If this is a Temporary Certificate of Occupancy the following conditions must be met no later than _____, 19____ or the owner will be subject to a fine or order to vacate:

D. DESCRIPTION OF WORK:

single family dwelling

USE GROUP R-3 FIRE GRADING 1 hour

MAXIMUM LIVE LOAD _____ MAXIMUM OCCUPANCY LOAD _____

SPECIFIC USE single family dwelling

FINAL COST OF CONSTRUCTION: \$ 44,500.

Arthur J. Cierzo
 CONSTRUCTION OFFICIAL

TOWNSHIP OF BRICK



APPLICATION FOR CERTIFICATE

PERMIT NO. _____
DATE ISSUED _____
Block 1418-14 Lot 61-64
Subdivision Carolina
Notice No. _____

IDENTIFICATION

OWNER:

Name W+F / Stemark
Address 367 Brick Blvd
Town/State/Zip _____

CONSTRUCTION LOCATION:

Address 616 Carolina Ave
Tel. () 977-2300

ACTION

- ☒ CERTIFICATE OF OCCUPANCY ☐ CERTIFICATE OF APPROVAL
☐ CERTIFICATE OF CONTINUED OCCUPANCY ☐ TEMPORARY CERTIFICATE OF OCCUPANCY

USE GROUP: _____ Previous _____ Current _____

FINAL COST OF CONSTRUCTION: \$ 49,500

(Include value of any new structure, all on-site improvements, built in furnishings and fixtures and all integral equipment exclusive of process or manufacturing equipment.)

A set of "As-Built" or amended drawings is required if the building or structure deviates from the approved plans filed with the construction permit. Use space below to describe any deviations from approved plans:

If you are requesting a Temporary Certificate of Occupancy, please explain why in the space below.

I hereby attest, that to the best of my knowledge, all work has been completed in accordance with the approved plans, permit and Regulations. Incomplete items listed on a Temporary Certificate of Occupancy will be completed by the date on the Certificate.

SIGNED: _____

- ☒ Owner
☐ Agent

OWNER/AGENT

INSPECTOR:

A. BEATON

JOB:

SECTION:

CAROLINA BT0003

WEATHER:

CLEAR

TEMPERATURE: 40°

DATE:

12/08/86

TYPE OF WORK:

LOCATION: 616 CAROLINA AVE.

LOT: 61-64

BLOCK: 1418-14

CERTIFICATE OF OCCUPANCY
INSPECTION CHECK LIST

ITEMS TO BE COMPLETED	COMPLETED	DEFICIENT
1. Driveway	✓	
2. Grading	✓	
3. Sidewalk	✓	
4. Road Pavement	✓	
5. Landscaping & Sodding	✓	
6. Clean-up Procedures	✓	
7. Note on going construction in immediate area		

COMMENTS REFERENCING ITEM NUMBER:

RECOMMENDATIONS:

☐ TEMP. C.O.

☒ FINAL C.O.

☐ DETAILED REINSPECTION

☐ HOLD INSPECTION UNTIL LOT ELEVATION FIELD VERIFIED

PLANNING BOARD ENGINEER

12/16/86

MUNICIPAL ENGINEER

I _____, Authorized representative of
_____, hereby acknowledge the
above deficiencies, and further realize that the Certificate of Occupancy will be conditioned upon the acceptable resolution
thereof within _____ days of the issuance of Certificate of Occupancy.

TOWNSHIP OF BRICK



TECHNICAL SECTION



PERMIT NO. 7759
 DATE ISSUED 7-25-86
 REVISION DATE 8-6
 Block 1418-14 Lot 61-64
 Subdivision Carolina Ave

A. IDENTIFICATION

APPLICANT - Complete unshaded areas only When changing contractors, notify this office

Owner WTF Dev Contractor Same
 Address 317 Brock Blvd Address _____
 Tel. () _____ Tel. () _____
 Work Site Address 1418 Carolina Ave Federal Emp. No. _____

CERTIFICATION IN LIEU OF OATH:
 (Complete for Minor Work and Small Job Only)
 I hereby certify that the proposed work is authorized by the owner of record and I have been authorized by the owner to make this application as his agent.
 AGENT SIGNATURE _____

B. TECHNICAL SITE DATA

DESCRIPTION OF WORK Give detail description including materials used, dimensions, etc.

TYPE OF WORK:
☐ New Building
☐ Addition
☐ Alteration/Renovation
☐ Roofing
☐ Siding
☐ Other _____
☐ Demolition
☐ Miscellaneous
☐ Fence
☐ Sign
☐ Pool
☐ Elevator
☐ Other _____

Fee Basis	Fee
Minimum Building Fee (if applicable)	\$
Total Building Fee (Greater of Minimum or Subtotal)	\$
SUBTOTAL	\$

☐ See Plans

C. BUILDING CHARACTERISTICS

USE GROUP: _____ Present _____ Proposed _____

No. of Stories 2 Total Building Area-All Floors 2200 Sq. Ft.
 Height of Structure _____ Ft. Volume of Structure _____ Cu. Ft.
 Area-Largest Floor 1000 Sq. Ft. Total Land Area Disturbed 8800 Sq. Ft.
 Estimated Cost of Building Work: \$ 44,000

D. COMMENTS

☐ Partial Releases ☒ Prototype Processing

TOWNSHIP OF BRICK



BUILDING SUBCODE TECHNICAL SECTION



PERMIT NO. 77164
DATE ISSUED 7-2-1966
REVISION DATE 86
Block 1418-14 Lot 61-44
Subdivision Section 1, 2, 100

A. IDENTIFICATION

APPLICANT — Complete unshaded areas only When changing contractors, notify this office

Owner W. F. R. V. Contractor W. F. R. V.
Address 3173 Rock Hill Rd Address _____
Tel. () _____ Tel. () _____
Work Site Address 616 Rock Hill Rd Lic. No. 07621
Federal Emp. No. _____

CERTIFICATION IN LIEU OF OATH:
(Complete for Minor Work and Small Job Only)
I hereby certify that the proposed work is authorized by the owner of record and I have been authorized by the owner to make this application as his agent.
AGENT SIGNATURE _____

B. TECHNICAL SITE DATA

DESCRIPTION OF WORK Give detail description including materials used, dimensions, etc.

TYPE OF WORK:
☐ New Building
☐ Addition
☐ Alteration/Renovation
☐ Roofing
☐ Siding
☐ Other _____
☐ Demolition
☐ Miscellaneous
☐ Fence
☐ Sign
☐ Pool
☐ Elevator
☐ Other _____

Fee Basis	Fee
Minimum Building Fee (if applicable)	\$ _____
Total Building Fee (Greater of Minimum or Subtotal)	\$ _____
SUBTOTAL	\$ _____

☐ See Plans

C. BUILDING CHARACTERISTICS

USE GROUP: Present _____ Proposed _____

No. of Stories 2 Total Building Area—All Floors 7000 Sq. Ft.
Height of Structure _____ Ft. Volume of Structure _____ Cu. Ft.
Area—Largest Floor 1000 Sq. Ft. Total Land Area Disturbed 8000 Sq. Ft.
Estimated Cost of Building Work: \$ 14,000

D. COMMENTS

☐ Partial Releases ☒ Prototype Processing

PLAN REVIEW AND INSPECTION – BUILDING

DATE _____

JOB CONDITION/COMMENTS[illegible]

Fire Grading:

Maximum Live Load:

Maximum Occupancy Load:

JOB SUMMARY

PLAN REVIEW		Date	Initials
☐	No Plans Required	_____	_____
☐	All	_____	_____
☐	Footing/Foundation	_____	_____
☐	Frame	_____	_____
☐	Architectural	_____	_____
☐	Other _____	_____	_____

INSPECTIONS FINAL

☒ CO ☐ CCO ☐ CA

Date: 12-15-86

Inspected By: KBA

INSPECTIONS

Type	Failure Dates	Approval Date
☒ Footing/Foundation		7-10-88 RM
☐ Slab		
☒ Frame		10-17-86 KLM
☐ Architectural		
☐ Insulation		
☒ Finishes		12-15-86 KLM
☐ Energy		
☐ Mechanical		
☐ TCO		
☐ Other		



FIRE SUBCODE TECHNICAL SECTION



PERMIT NO. 7-259
DATE ISSUED 7-20-86
REVISION DATE _____
Block 1918-19 Log 61-69
Subdivision Carolina Estn

A. IDENTIFICATION

APPLICANT - Complete unshaded areas only

When changing contractors, notify this office

Owner Lot F Dev Inc

Contractor Jenne

Address 3173 Rick Blvd

Address _____

Tel. () _____

Tel. () _____

Work Site Address 616 Carolina Ave

Lic. No. 67621

Federal Emp. No. _____

CERTIFICATION IN LIEU OF OATH:

(Complete for Minor Work and Small Job Only)

I hereby certify that the proposed work is authorized by the owner of record and I have been authorized by the owner to make this application as his agent.

AGENT SIGNATURE _____

B. TECHNICAL SITE DATA

B1. SPRINKLERS

TYPE: ☐ Wet ☐ Dry ☐ Other _____ FEE _____

Area Sprinkled: ☐ Full ☐ Partial (Specify in comments)

No. of Heads: _____ No. of Spare Heads: _____

☐ Valves Supervised - Method: _____

Water Supply - Source: _____ Size: _____

FD Connection Location: _____

Estimated Cost of Work: \$ _____

B2. SPECIAL SUPPRESSION SYSTEMS

TYPE: ☐ Dry Chemical ☐ CO₂

☐ Halon ☐ Foam

☐ Other _____

Manual Pull: ☐ Yes ☐ No

Locations: _____

Estimated Cost of Work: \$ _____

B3. ALARM

TYPE: ☒ Manual ☐ Automatic FEE _____

Supervision Type: ☐ Local ☐ Central

☐ Proprietary ☐ Remote Location

Estimated Cost of Work: \$ 15

B4. STAND PIPES

Pipe Size: _____ Pump Size: _____

Water Source: _____ Size: _____

FD Connection Location: _____

Hose Station: ☐ Yes ☐ No

Estimated Cost of Work: \$ _____

B5. OTHER

Subtotal

Minimum Fire Protection Fee (If Applicable)

Total Fire Protection Fee (Greater of Minimum or Subtotal)

\$ 15

C. FIRE PROTECTION CHARACTERISTICS

USE GROUP _____ Present _____ Proposed _____

Heating Systems Location: Laundry Room

Type: ☒ Gas ☐ Oil ☐ Electrical ☐ Solar ☐ Other _____

Fuel Storage Tank - Location: _____ Fuel Type: _____ Capacity: _____

Total Estimated Cost of Fire Protection Work: \$ _____

D. COMMENTS

☐ Partial Releases ☒ Prototype Processing

PLAN REVIEW AND INSPECTION - FIRE

DATE _____

JOB CONDITION/COMMENTS

[illegible]

JOB SUMMARY

- ☐ No Plans Required
☐ Plan Review Approved

Date: 6-30-00
Approved By: HA

Approved By:

INSPECTIONS FINAL

☒	CO
☐	CCO
☐	CA

Date: 12-15-85
Inspected By: D. G. Galt

Inspected By:

INSPECTIONS

Type

- ☐ Fire Suppression Test
☐ Fire Alarm Test
☐ Smoke Test
☐ TCO
☐ Other
☐ Other
☐ Other
☐ Other

Failure Date

Approval Date

[illegible][illegible]

TOWNSHIP OF BRICK



PLUMBING SUBCODE TECHNICAL SECTION



PERMIT NO. 7259
DATE ISSUED _____
REVISION DATE _____
Block 1498-44 Lot 61-64
Subdivision Candace Ave

A. IDENTIFICATION

APPLICANT - Complete unshaded areas only When changing contractors, notify this office

Owner W F Dev. Contractor Jerry F. P. Plumbing
Address _____ Address 246 Cedarbrook Dr.
Tel. () 258-4941 Tel. () 258-4941
Work Site Address Candace Ave Lic. No./Bus. Permit 126
Federal Emp. No. 222-416-4401

CERTIFICATION IN LIEU OF OATH:
(Complete for Minor Work and Small Job Only)
I hereby certify that the proposed work is authorized by the owner of record and I have been authorized by the owner to make this application as his agent.
[Signature]
AGENT SIGNATURE

B. TECHNICAL SITE DATA

List all fixtures
TYPE OF WORK: "Manchester Slab"

No.	Fixture	Fee	No.	Fixture	Fee	Fee
	Water Closet/Bidet/Urinal	\$		Garbage Disposal	\$	COLUMN 1
	Bathtub			Air Conditioner Unit		COLUMN 2
	Lavatory/Sink			Indirect Connection		SUBTOTAL \$
	Shower/Floor Drain			Sewer Ejector		Minimum Plumbing Fee
	Washing Machine			Grease Trap		(If applicable)
	Dishwasher			Interceptor		Total Plumbing Fee
	Commercial Dishwasher			Backflow Device		(Greater of Minimum
	Water Heater			Reduced Pressure		or Subtotal)
	Domestic Boiler/			Backflow Device		
	Furnace			Vent Stack		
	Steam Boiler			Solar System		
	Water Util. Connection			Other		
	Sewer Util. Connection			Other		
	Hose Bibb			Other		
	Water Cooler			Other		
	COLUMN 1	\$		COLUMN 2	\$	

C. PLUMBING CHARACTERISTICS

USE GROUP: _____ Present _____ Proposed _____
Drainage - Material _____ Size _____
Building Sewer - Material _____ Size _____
Water Service - Material _____ Size _____
Venting - Material _____ Size _____
Estimated Cost of Plumbing Work: \$ _____

D. COMMENTS


NEW REVERSE OF RECORD 8/24/86

☐ Partial Releases ☐ Prototype Processing

TOWNSHIP OF BRICK



PLUMBING SUBCODE TECHNICAL SECTION

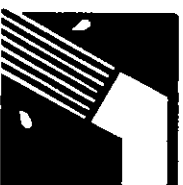

PERMIT NO. 7759
DATE ISSUED 7-21-86
REVISION DATE _____
Block 141A-14 Lot 61-64
Subdivision Carolina 35th St

A. IDENTIFICATION

APPLICANT - Complete unshaded areas only When changing contractors, notify this office

Owner Let Dev. Contractor Peter F. Luisi
Address 317 York Blvd. Address 322 Mountain Dr
Tel. () AN/A Tel. 201, 477-6818
Work Site Address 416 Carolina Ave Federal Emp. No. 142-22 4543

CERTIFICATION IN LIEU OF OATH:
(Complete for Minor Work and Small Job Only)
I hereby certify that the proposed work is authorized by the owner of record and has been authorized by the owner to make this application as his agent.
[Signature]
AGENT SIGNATURE

B. TECHNICAL SITE DATA

List all fixtures

TYPE OF WORK:

No.	Fixture	Fee	No.	Fixture	Fee
<u>2</u>	Water Closer/Bidet/Urinal	<u>10</u>			
<u>1</u>	Bathub	<u>5</u>			
<u>3</u>	Lavatory/Sink	<u>15</u>			
<u>1</u>	Shower/Floor Drain	<u>5</u>			
<u>1</u>	Washing Machine	<u>5</u>			
	Dishwasher				
	Commercial Dishwasher				
<u>1</u>	Water Heater	<u>5</u>			
	Domestic Boiler/Furnace	<u>15</u>			
<u>1</u>	Steam Boiler				
<u>1</u>	Water Util. Connection				
<u>1</u>	Sewer Util. Connection				
<u>2</u>	Hose Bibb				
	Water Cooler				
COLUMN 1		<u>\$ 65</u>	COLUMN 2		<u>\$ 25</u>

Fee

COLUMN 1 \$ 65
COLUMN 2 \$ 25
SUBTOTAL \$ 90
Minimum Plumbing Fee (if applicable) \$
Total Plumbing Fee (Greater of Minimum or Subtotal) \$

C. PLUMBING CHARACTERISTICS

USE GROUP: Present Proposed

Drainage - Material ABS Size _____
Building Sewer - Material 1235 Size 3"
Water Service - Material 1 1/2 Adelcy Size 1 1/2 Adelcy
Venting - Material 9-85 Size 1 1/2 - 2" - 3
Estimated Cost of Plumbing Work: \$ 1100.

D. COMMENTS

☐ Partial Releases

☒ Prototype Process

TOWNSHIP OF BRICK



PLUMBING SUBCODE TECHNICAL SECTION



PERMIT NO. 7759
DATE ISSUED _____
REVISION DATE _____
Block 14/18-14 Lot 61-64
Subdivision _____

A. IDENTIFICATION

APPLICANT — Complete unshaded areas only When changing contractors, notify this office

Owner W + F. Dev. Contractor TEAR FEEL LET
Address _____ Address _____
Tel. () _____ Tel. () _____
Work Site Address _____ Lic. No./Bus. Permit _____
616 Carolan Ave Federal Emp. No. 22

CERTIFICATION IN LIEU OF OATH:
(Complete for Minor Work and Small Job Only)
I hereby certify that the proposed work is authorized by the owner of record and I have been authorized by the owner to make this application as his agent.
[Signature]
AGENT SIGNATURE

B. TECHNICAL SITE DATA

List all fixtures

TYPE OF WORK:

No.	Fixture	Fee	No.	Fixture	Fee	Fee
	Water Closet/Bidet/Urinal	\$		Garbage Disposal	\$	COLUMN 1 \$
	Bath/Tub			Air Conditioner Unit		COLUMN 2 \$
	Lavatory/Sink			Indirect Connection		SUBTOTAL \$
	Shower/Floor Drain			Sewer Ejector		Minimum Plumbing Fee
	Washing Machine			Grease Trap		(If applicable) \$
	Dishwasher			Interceptor		Total Plumbing Fee
	Commercial Dishwasher			Backflow Device		(Greater of Minimum
	Water Heater			Reduced Pressure		or Subtotal) \$
	Domestic Boiler/			Backflow Device		
	Furnace			Vent Stack		
	Steam Boiler			Solar System		
	Water Util. Connection			Other		
	Sewer Util. Connection			Other		
	Hose Bibb			Other		
	Water Cooler			Other		
	COLUMN 1 \$			COLUMN 2 \$		

C. PLUMBING CHARACTERISTICS

USE GROUP: _____ Present _____ Proposed _____

Drainage — Material _____ Size _____
Building Sewer — Material _____ Size _____
Water Service — Material _____ Size _____
Venting — Material _____ Size _____

Estimated Cost of Plumbing Work: \$ _____

D. COMMENTS

NEW RUMBLE OF RECORD 8/24/86

☐ Partial Releases ☐ Prototype Processing

JOB CONDITION/COMMENTS


JOB SUMMARY

U.C.C. Form F-130 (8/83)

TOWNSHIP OF BRICK



PLUMBING SUBCODE TECHNICAL SECTION

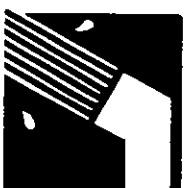

PERMIT NO. 7153
DATE ISSUED 7-27-86
REVISION DATE _____
Block 141A-14 Lot 61-67
Subdivision Leidline S&H

A. IDENTIFICATION

APPLICANT - Complete unshaded areas only When changing contractors, notify this office

Owner LETT & SON Contractor REHR & LUISI
Address 217 Hartzell Blvd. Address 322 Manhattan Dr
Tel. () 217-1111 Tel. (201) 477-6818
Work Site Address 616 Cecilina Ave Lic. No./Bus. Permit 3571
Federal Emp. No. 146-42 4543

CERTIFICATION IN LIEU OF OATH:
(Complete for Minor Work and Small Job Only)
I hereby certify that the proposed work is authorized by the owner of record and I have been authorized by the owner to make this application as his agent.
[Signature]
AGENT SIGNATURE

B. TECHNICAL SITE DATA

List all fixtures

TYPE OF WORK:

No.	Fixture	Fee	No.	Fixture	Fee	Fee
1	Water Closet/Bidet/Urinal	\$		Garbage Disposal	\$	COLUMN 1
1	Bath Tub	\$		Air Conditioner Unit	\$	COLUMN 2
2	Lavatory/Sink	\$		Indirect Connection	\$	
1	Shower/Floor Drain	\$		Sewer Ejector	\$	SUBTOTAL \$ <u>110</u>
1	Washing Machine	\$		Grease Trap	\$	Minimum Plumbing Fee
	Dishwasher	\$		Interceptor	\$	(If applicable)
1	Commercial Dishwasher	\$		Backflow Device	\$	Total Plumbing Fee
1	Water Heater	\$		Reduced Pressure	\$	(Greater of Minimum
1	Domestic Boiler/Furnace	\$		Backflow Device	\$	or Subtotal)
1	Steam Boiler	\$		Vent Stack	\$	
1	Water Util. Connection	\$		Solar System	\$	
1	Sewer Util. Connection	\$		Other <u>gas Appliance</u>	\$	
2	Hose Bibb	\$		Other	\$	
	Water Cooler	\$		Other	\$	
	COLUMN 1	\$ <u>65</u>		COLUMN 2	\$ <u>25</u>	

C. PLUMBING CHARACTERISTICS

USE GROUP: _____ Present _____ Proposed _____

Drainage - Material ABS Size _____

Building Sewer - Material 2" PVC Size 2"

Water Service - Material 1" Galv Size 1 1/2"

Venting - Material 2" PVC Size 1 1/2"

Estimated Cost of Plumbing Work: \$ 1100.

D. COMMENTS

☐ Partial Releases ☒ Prototype Processing

JOB CONDITION/COMMENTS

JOB SUMMARY:

INSPECTIONS FINAL

Inspected By: _____

Type	
☒ Slab	
☒ Rough	
☐ Water	
☐ Sewer	
☐ Energy	
☐ Mechanical	
☐ TCO	
☐ Other	

[illegible]

**THE BRICK TOWNSHIP
MUNICIPAL UTILITIES AUTHORITY**
1551 HIGHWAY 88 WEST
BRICK, NEW JERSEY 08724
458-7000

CERTIFICATE OF COMPLIANCE

Date. December 9, 1986.....


NAME.....W. & F. Developers.....

ADDRESS.....500 Brick Blvd. Brick, NJ.....

PROPERTY LOCATION.....616 Carolina Ave.

Account No......T751400.....**Block**.....1418-14.....**Lot**.....61-64.....

I hereby certify that the above applicant has complied with all Rules
and Regulations of this Authority and has paid all required fees and charges.

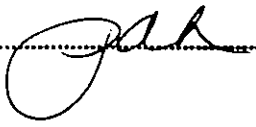For the Authority..........

MUNICIPALITY B.T.



CUT-IN-CARD

LOCATION _____ UTILITY CO P.P.

1016 Parolina St. BLK 1418-14 LOT 6016-1

OWNER W&F Developers. OCCUPANT _____

"Installation in the above premises has been inspected and is in accordance with N.E.C., utility and DCA requirements."

☒ FINAL ☐ TEMPORARY

This approval void after _____ days

SERVICE 100A. RANGE _____ WATER HEATER _____


AIR COND _____ ELECT HEAT _____ MISC _____

COMMENTS _____

DATE 12-8-54 PERMIT # 12476 INSPECTOR P. H. 256

Elec. 104

Insp. Lic # 74

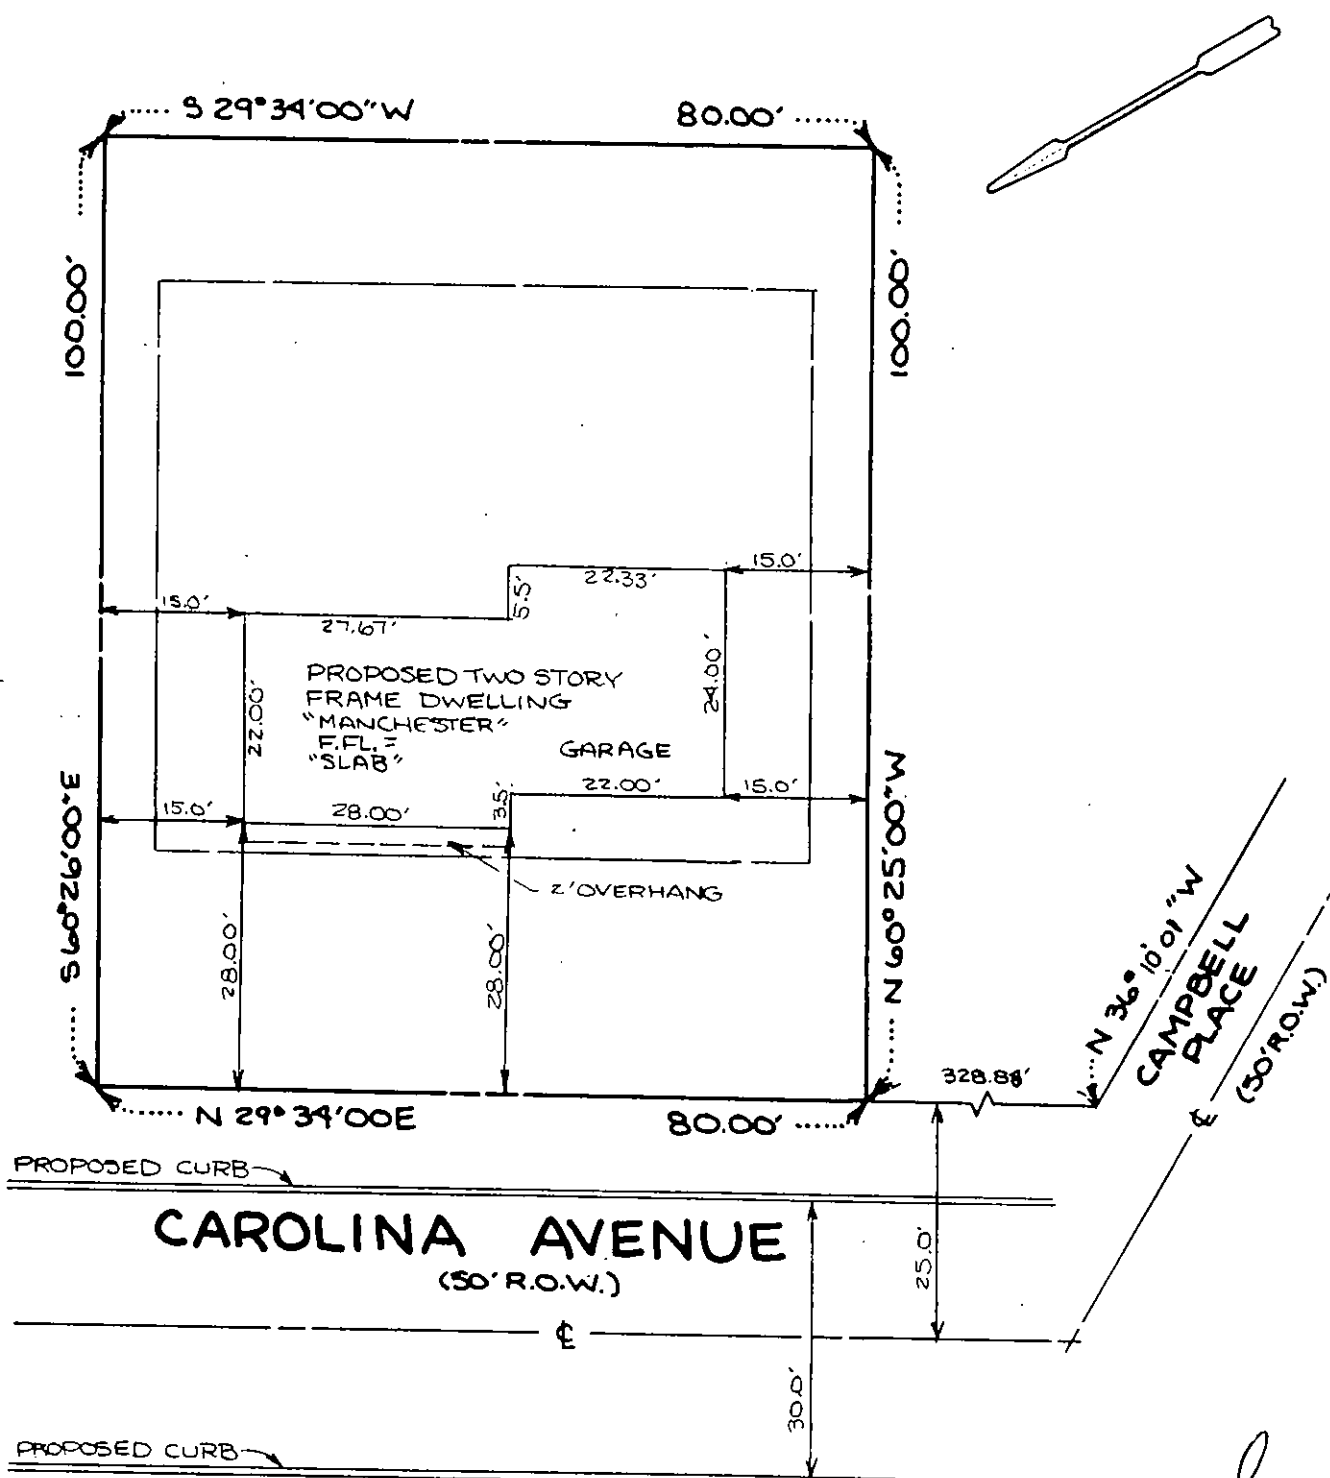

Approved
6/26/86
JK
Jr

PROPERTY CORNERS NOT SET AS PER
CONTRACTUAL AGREEMENT.

THIS PLAN IS FOR THE PURPOSE OF OBTAINING A
BUILDING PERMIT. BUILDING DIMENSIONS SHOWN
HEREON ARE TO BE VERIFIED BY BUILDER PRIOR TO
STARTING CONSTRUCTION.

Only copies from the original of this survey marked with an original of the land
surveyor's embossed seal shall be considered to be valid copies.

Signature and embossed seal signify that this survey was prepared in accor-
dance with the existing Code of Practice adopted by the N.J. State Board of
Professional Engineers and Land Surveyors. Certifications indicated hereon
shall run only to the person for whom the survey is prepared, and on his behalf
to the title company, governmental agency and lending institution listed
hereon, and to the assignees of the lending institution. Certifications are not
transferable to additional institutions or subsequent owners.

Underground improvement or encroachments, if any, are not shown hereon.

SCALE: 1"=20'

PLOT PLAN	1	6/18/86
REVISION	NO.	BY/DATE

ROBERT J. BALLIS

PROF. ENGR. & LAND SURVEYOR, N.J. LIC. NO. 7986
PROFESSIONAL PLANNER, N.J. LIC. NO. 126

**ANDERSON, BALLIS & LINDSTROM
ASSOCIATES, INC.**

321 MANTOLOKING RD.


BRICK, N.J. 08723

DR. BY.
P.P.

CK. BY.

DATE
6/17/86

DWG.
NO. 86273

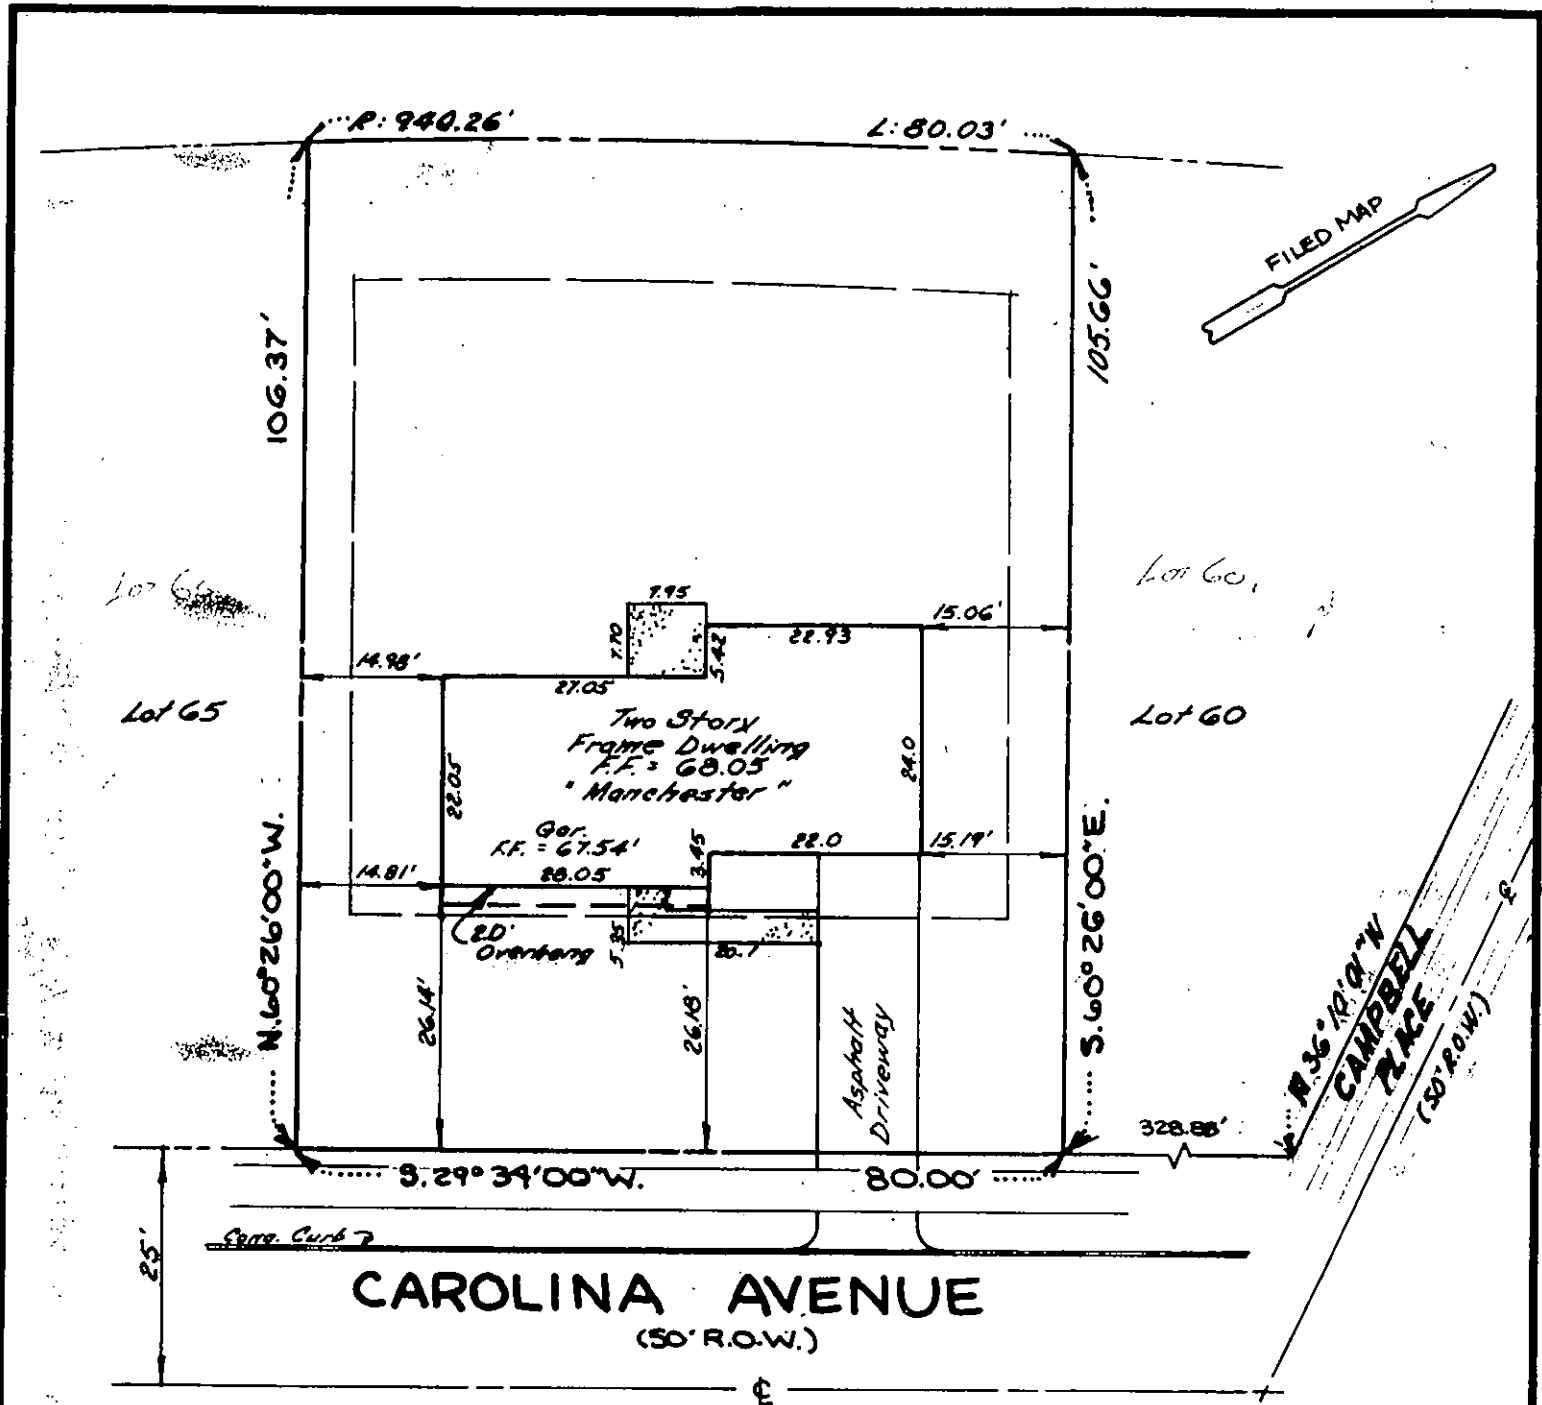

This Survey is certified to:

Gary Rothermel and Heidi Rothermel,
h/w; Freehold Savings & Loan
Association; SAFECO Title Insurance
Company; McKenna, Liska & Leone.

Being known and designated as Lots 61-64,
Block 14 as shown on a map entitled,
"Hollywood Manor, Ocean County, N.J." filed
in the Ocean County Clerk's Office on
October 19, 1925 as Map No. B-6. Also
known as Lots 61, 62, 63 & 64, Block 1418-14
as shown on Tax Map Sheet No. 69A.

**PROPERTY CORNERS NOT SET AS PER
CONTRACTUAL AGREEMENT.**

Only copies from the original of this survey marked with an original of the land
surveyor's embossed seal shall be considered to be valid copies.
Signature and embossed seal signify that this survey was prepared in accor-
dance with the existing Code of Practice adopted by the N.J. State Board of
Professional Engineers and Land Surveyors. Certifications indicated hereon
shall run only to the person for whom the survey is prepared, and on his behalf
to the title company, governmental agency and lending institution listed
hereon, and to the assignees of the lending institution. Certifications are not
transferable to additional institutions or subsequent owners.
Underground improvement or encroachments, if any, are not shown hereon.

SCALE: 1"=20'

Revised	3.	D.J.B. 12/15/86
FINAL SURVEY	2	R.L. 12-9-86
PLOT PLAN	1	P.P. 6/18/86
REVISION	NO.	BY/DATE

SURVEY			
BLOCK 1418 -14			
LOTS 61-64			
TOWNSHIP OF BRICK			
OCEAN COUNTY		NEW JERSEY	
ANDERSON, BALLIS & LINDSTROM ASSOCIATES, INC.			
321 MANTOLOKING RD. BRICK, N.J. 08723			
DR. BY P.P.	CH. BY D. Nig	DATE 6/17/86	DWG. NO. 86273

ROBERT J. BALLIS
PROF. ENGR. & LAND SURVEYOR, N.J. LIC. NO. 7906
PROFESSIONAL PLANNER, N.J. LIC. NO. 126