

Brick

Permit Without a Jacket

Permit Number 7953

Construction Permit # 7953

July 21, 1986

Owner . . . Chester D. Convil

Location . . 86 Oak Knoll Dr.

Block 1033-3 Lot 23

Contractor . Kempton Wood Products

Fee \$ 42.50 Use . Shed

BUILDING SUB-CODE INSPECTIONS

Footing Trench
Foundation
Slab
Sheathing
Framing
Insulation
Sheet Rock
Plumbing
Fire Inspection
Final 4-10-89 1641
C.O. Issued

PLUMBING SUB-CODE INSPECTIONS

Slab
Rough
Septic/Sewer
Water
Final
Electrical Final

VIOLATIONS

Use reverse side for additional remarks

RECEIVED

JUL 16/86

~~BUILDING~~

1. LOCATION OF BUILDING

A. TYPE OF IMPROVEMENT

- D. PROPOSED USE** — For "Wrecking" most recent use

Nonresidential

- 18 ☐ Amusement, recreational
19 ☐ Church, other religious
20 ☐ Industrial
21 ☐ Parking garage
22 ☐ Service station, repair garage
23 ☐ Hospital, institutional
24 ☐ Office, bank, professional
25 ☐ Public utility
26 ☐ School, library, other educational
27 ☐ Stores, mercantile
28 ☐ Tanks, towers
29 ☐ Other - Specify

8 ☐ Private (individual, corporation,
nonprofit institution, etc.)

9 ☐ Public (Federal, State, or
local government)

(Omit cents)

- Nonresidential** — Describe in detail proposed use of buildings, e.g., food processing plant, machine shop, laundry building at hospital, elementary school, secondary school, college, parochial school, parking garage for department store, rental office building, office building at industrial plant. If use of existing building is being changed, enter proposed use.

For new buildings and additions, complete Parts E - I; for wrecking, complete only Part H, for all others skip to IV.

E. PRINCIPAL TYPE OF FRAME

- ## H. DIMENSIONS

FEE COMPUTATIONS

VOLUME OF BUILDING

BUILDING SUB CODE

ELECTRICAL CODE

PLUMBING CODE

PLAN REVIEW

CERTIFICATE OF OCCUPANCY

STATE TRAINING FUND

CONSTRUCTION

PERMIT FEE

F. TYPE OF HEATING SYSTEM

Specify _____
Air Cond. Yes ☐ No ☐

G. TYPE OF SEWERAGE DISPOSAL

- ☐ Public
- ☐ Individual

1. RESIDENTIAL BUILDING ONLY

Number of bedrooms _____

Number of bathrooms } Full.....
Partial.....

SEE REVERSE

7953 Cash

SUB CONTRACTORS				
NAME	TRADE	ADDRESS	ZIP CODE	PHONE #
1.				
2.				
3.				
4.				
5.				
6.				
7.				
8.				

PERSON TO BE IN CHARGE OF CONSTRUCTION

NAME

Rempton Wood Products

ADDRESS

7 Highway 34 - Ridgewood Rd. Wall, N.J.

IV. IDENTIFICATION — To be completed by all applicants

	Name	Mailing address — Number, street, city, and State	ZIP code	Tel. No.
1. Owner Agent	Edward D. Orl	86 Oak Knoll Dr. Briarcliff, N.J.	08723	215
2. Contractor				2518
3. Architects				

The owner of this building and the undersigned agree to conform to all applicable laws of Township of Brick and that all required state, county and local prior approvals have been given.


Signature of applicant	Address	Application date
Edward D. Orl	86 Oak Knoll Dr., Briarcliff	

DO NOT WRITE IN THIS SPACE — FOR OFFICE USE ONLY

Approved by	Date permit issued	Permit Number
Edward Orl	7-21-86	7953

I agree to construct said building in conformity with the plans and specifications filed with the Construction Official and in compliance with the provisions of the Building Code whether shown on plans or not.

86 OAK KNOLL DRIVE
295-2518

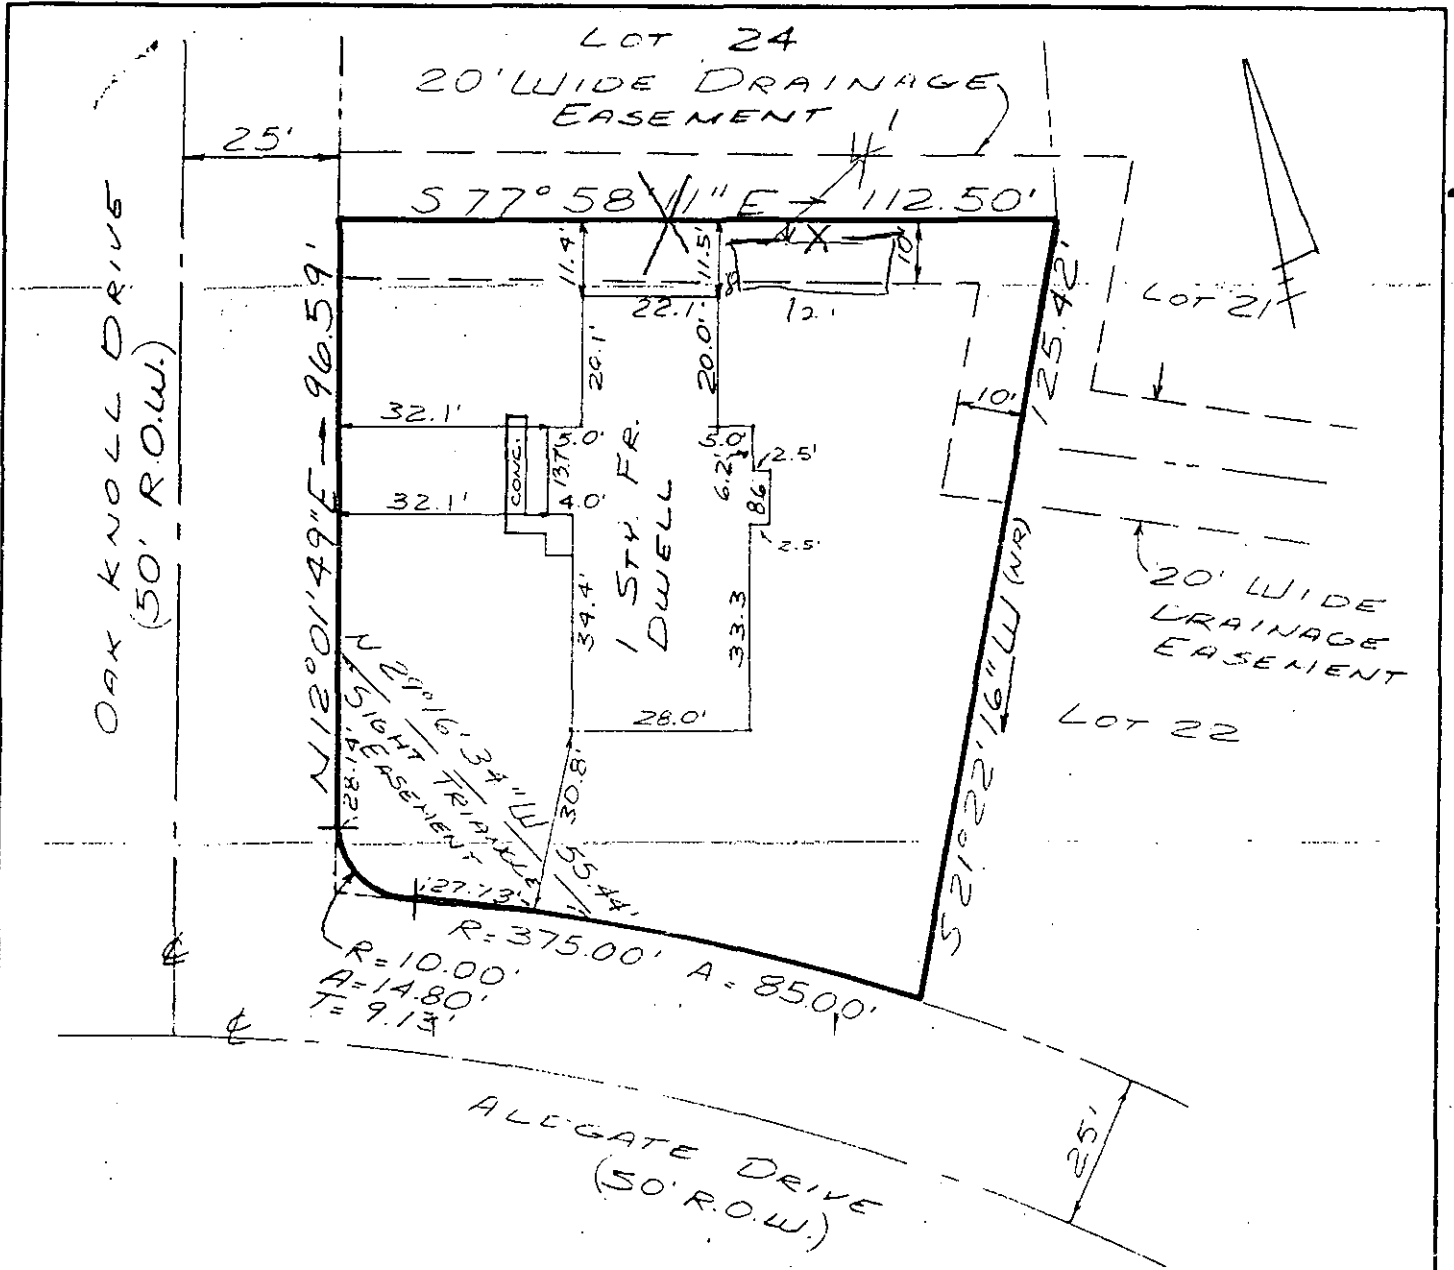

NO CORNER MARKERS SET
BY CONTRACTUAL AGREEMENT

June 3, 1986, Certified to
Chester D. Crowl & Grace C. Crowl
his wife: Lawyers Title Insurance
Corporation; Steven P. Russo, Esq.
and all parties in interest.

GEORGE C. LISSENDEN, JR., P.E. & L.S.
LICENSE # 12946, TOMS RIVER, N.J.

ALSO KNOWN AS TAX LOT 23 BLOCK 1033-3

DATE	REVISION	BY	CHKD
LOCATION SURVEY			
LOT 23 BLOCK 1033-3			
AS SHOWN ON MAP OF			
BAV BRIDGE VILLAGE			
SECTION 4			
BRICK TOWNSHIP, OCEAN COUNTY, NEW JERSEY			
COUNTY FILE H-1613 FILED: 12-24-1985			
SCALE: 1" = 30'		DATE: JUNE 3, 1986	