

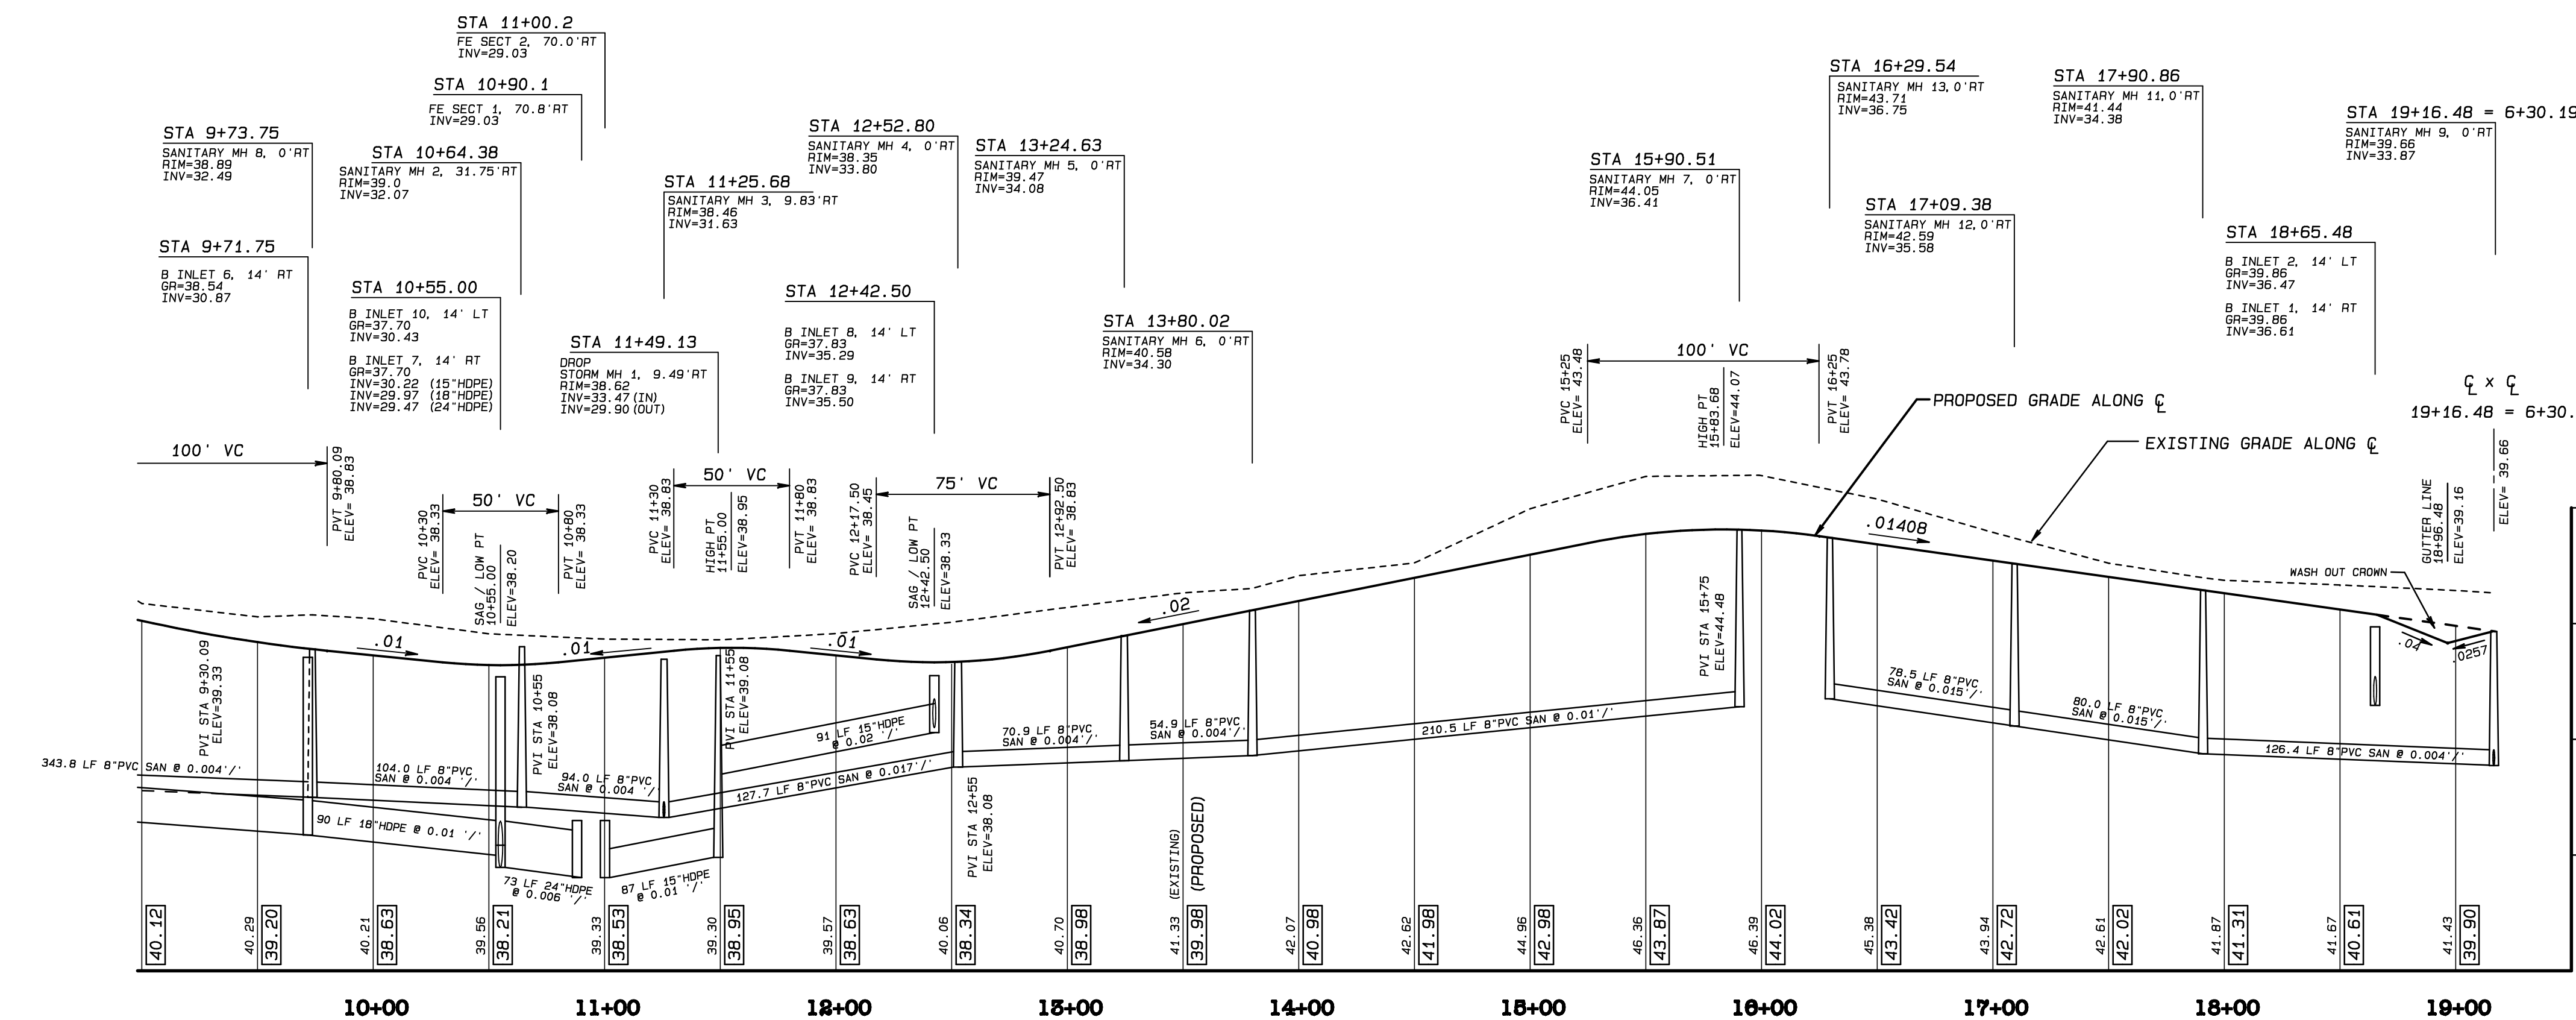


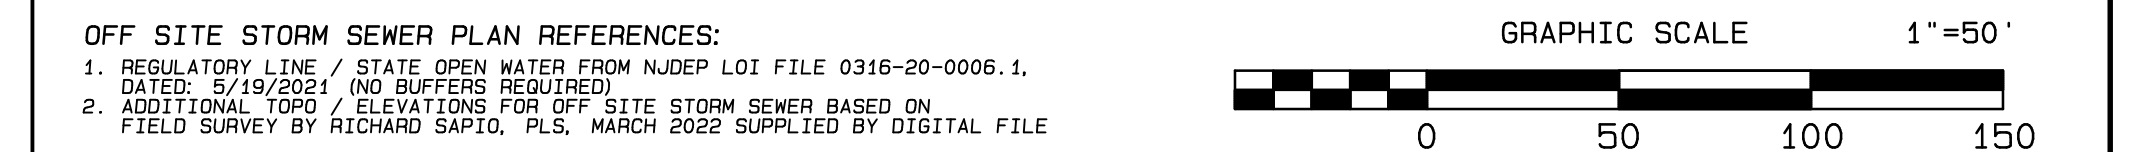

SCALE: 1" = 50' HORIZ  
1" = 5' VERT

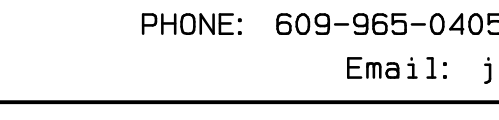

|   |   |
|---|---|
| <b>PROFILES &amp; OFF SITE STORM SEWER</b>   |   |
| <b>JACK J. GRAVLIN JR, P.E.</b><br>MAILING ADDRESS<br>P.O. BOX 221, WEST BERLIN, NEW JERSEY 08091<br>PHONE: 609-965-0405      FAX: 609-965-0105<br>Email: jjgpe@verizon.net                                                   |   |
| <b>Longbridge Estates</b><br><b>DIAMANTIS SENIOR CITIZEN HOUSING</b><br><b>PLATE 9,      BLOCK 100,      LOT 8.03 &amp; P/O 8.02</b><br><b>60 BANCROFT LANE</b><br><b>HAINESPORT TWP,      BURLINGTON CO,      NEW JERSEY</b> |   |
| <br><hr style="border: 0.5px solid black;"/> <b>JACK J. GRAVLIN JR.</b><br>PROFESSIONAL ENGINEER, LIC. NO. 26816                         | <div style="border: 1px solid black; padding: 5px;"> <div style="display: flex; justify-content: space-between;"> <span>5/21/2022</span> <div style="border: 1px solid black; padding: 2px;">             DRAIN      TM<br/>             CHECKED      JJG<br/>             SCALE      NOTED<br/>             DATE      8/20/19<br/>             PROJECT 87107S<br/>             SHEET 9      OF 11           </div> </div> </div> |