


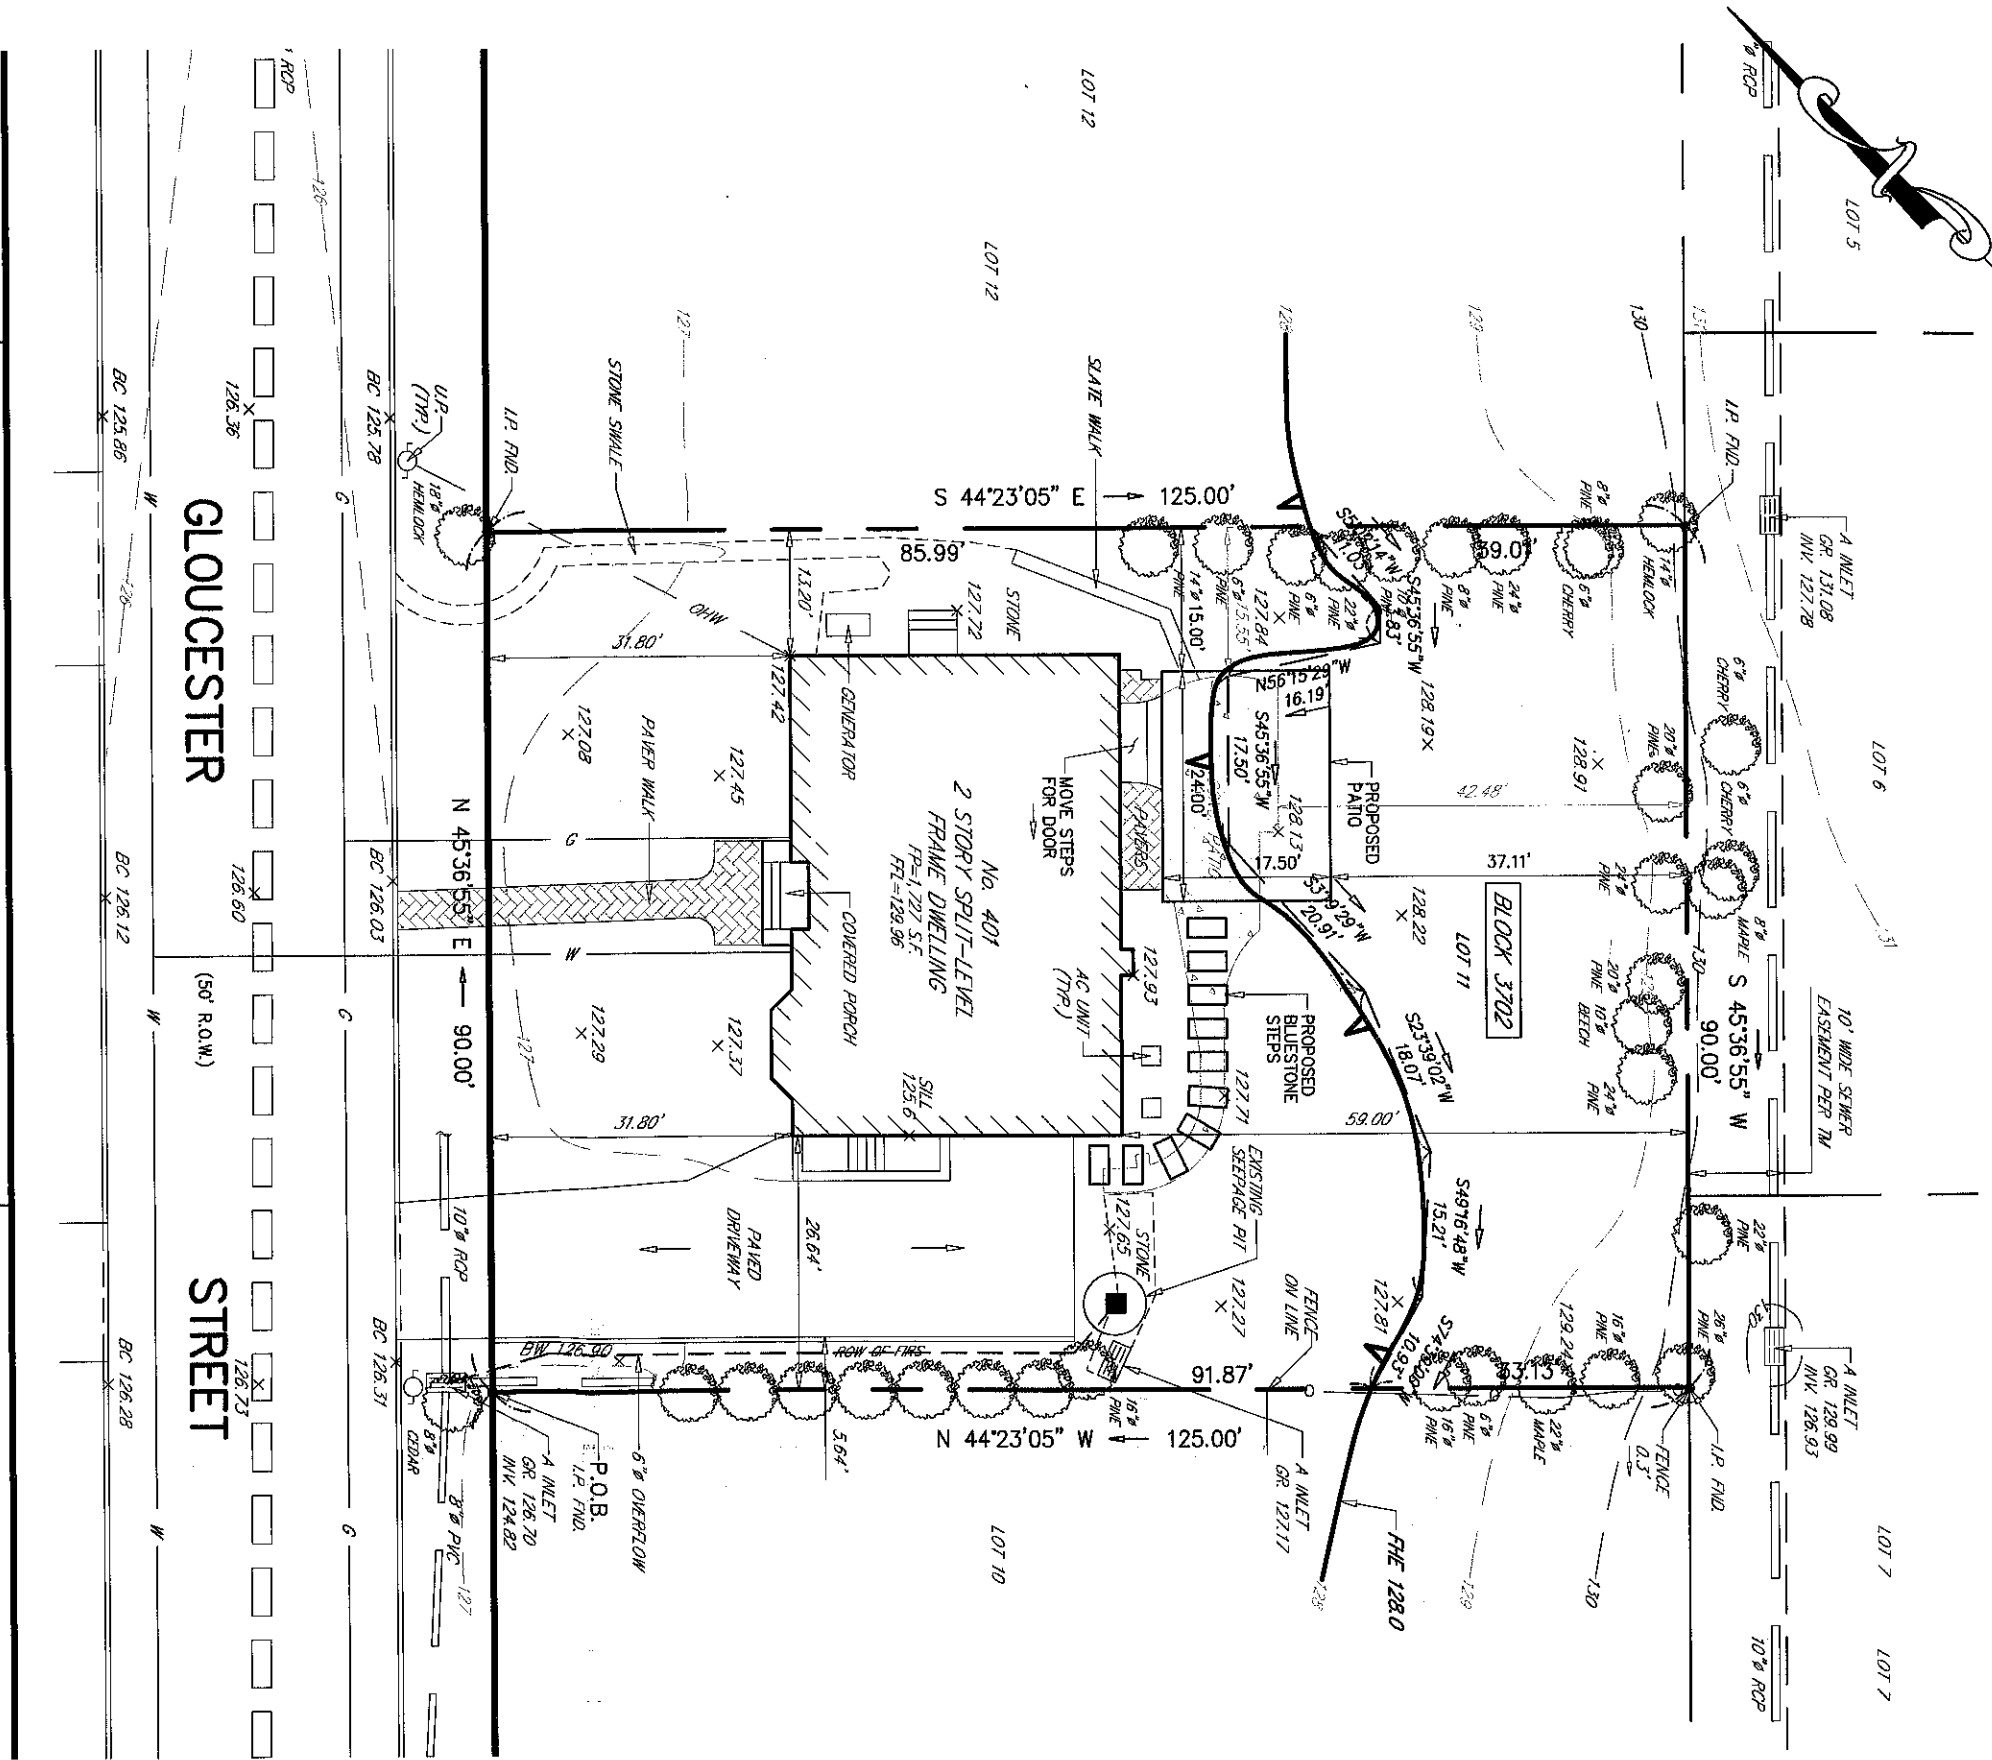

EXISTING	
IMPERVIOUS COVERAGE CALC'S	
BLDG. COVERAGE	= 1,772 S.F.
DRIVEWAY	= 1,069 S.F.
PATIO	= 399 S.F.
WALKS, PAVERS, & STEPS	= 388 S.F.
AC UNITS & GEN.	= 19 S.F.
TOTAL	
= 1,772 S.F./11,250 S.F. = 15.75%	

PROPOSED	
IMPERVIOUS COVERAGE CALC'S	
BLDG. COVERAGE	= 1,772 S.F.
DRIVEWAY	= 1,069 S.F.
REMAIN. WALKS, PAVERS, STEPS	= 388 S.F.
AC UNITS & GEN.	= 19 S.F.
PROP. PATIO	= 42 S.F.