

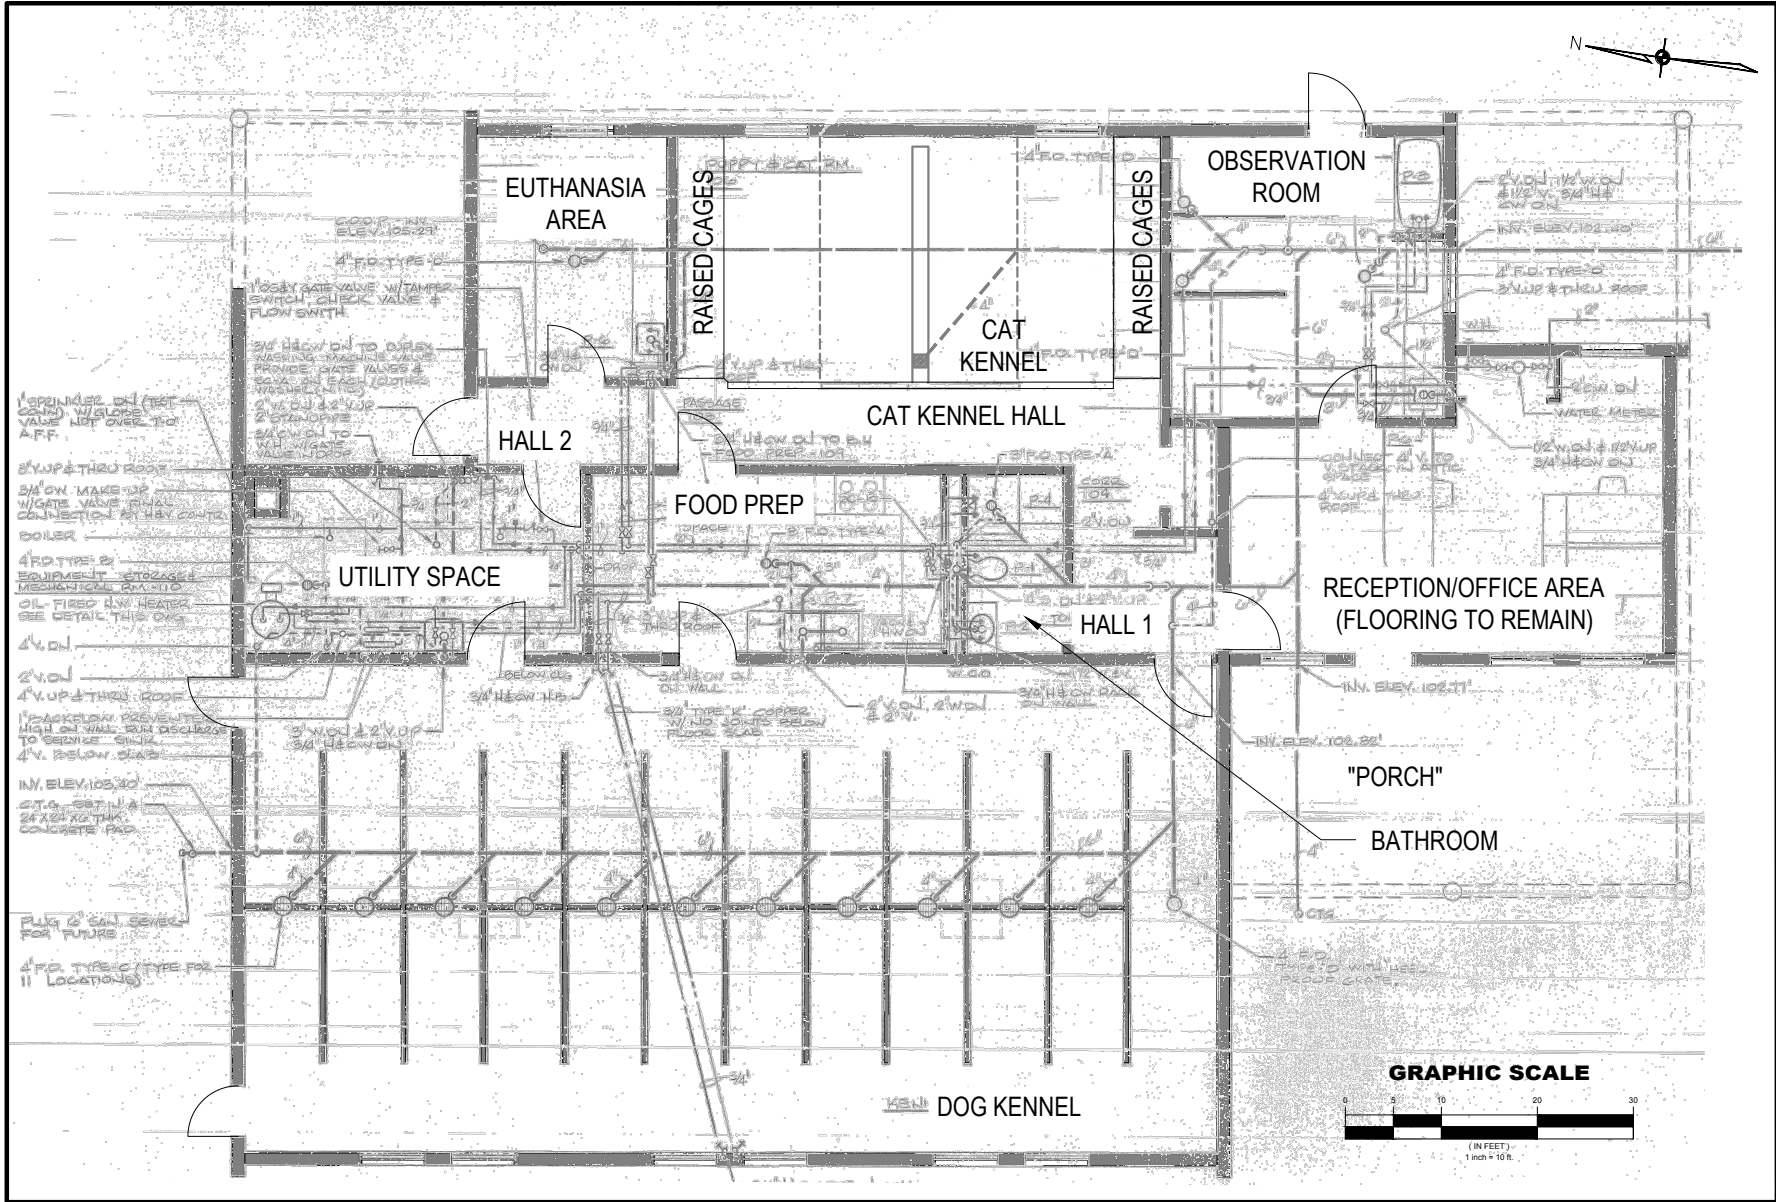
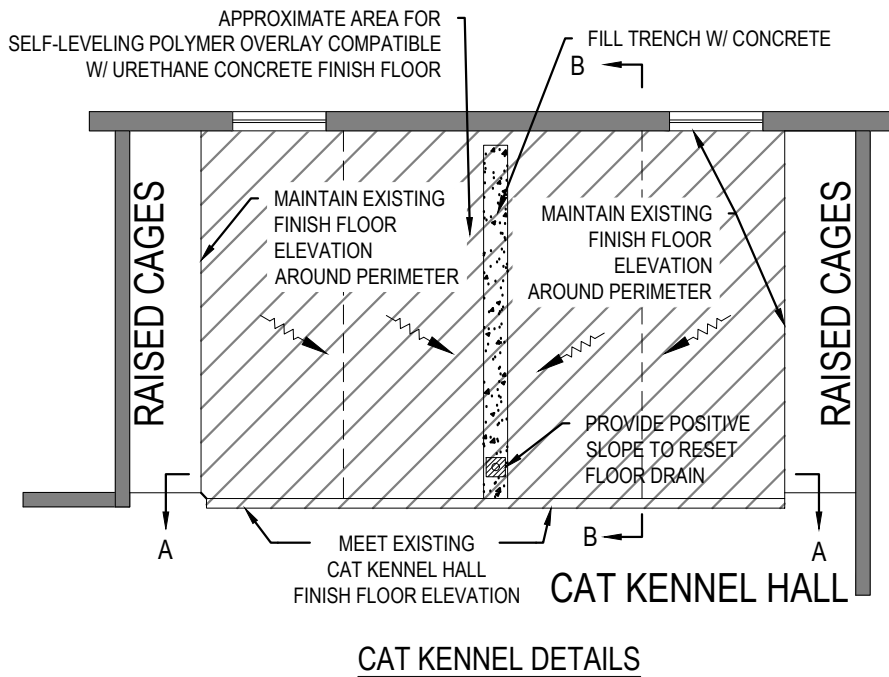


EDISON ENGINEERING PROJECTS 16-17-18 ANIMAL SHELTER MUST DESIGN/USE CONTRACT DRAWINGS - SCALE: 1/8" = 1'-0"

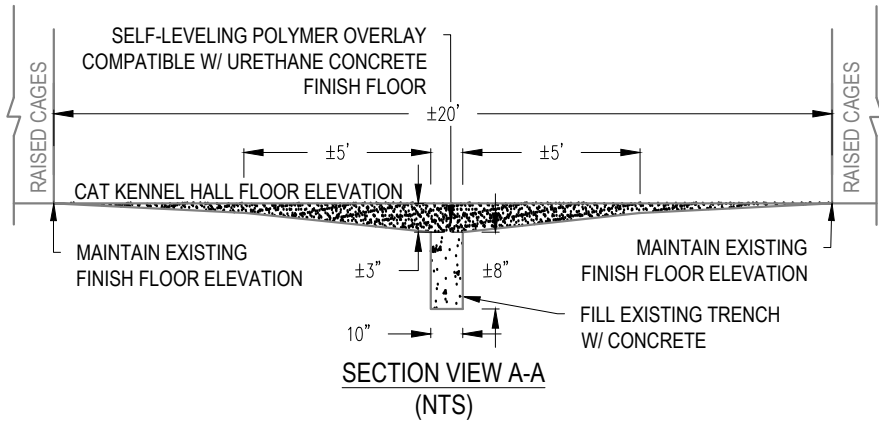

ROOM	APPROX. DIMENSIONS	EXISTING FLOORING	REQUIRED CONSTRUCTION
OBSERVATION ROOM	14'6" x 14'2" (±205 SF)	CONCRETE	INSTALL URETHANE CONCRETE FLOOR FLOORING
HALL 1	7'6" x 6' (45 SF)	LINOLEUM TILE	REMOVE EXISTING LINOLEUM TILE & INSTALL URETHANE CONCRETE FLOOR
BATHROOM	5'6" x 9'3" (51 SF)	LINOLEUM TILE	REMOVE EXISTING LINOLEUM TILE & INSTALL URETHANE CONCRETE FLOOR
CAT KENNEL & CAT KENNEL HALL	25' x 17' (425 SF)	CONCRETE FLOOR	REPAIR 4"x4" DAMAGED AREA, FILL TRENCH PROVIDING POSITIVE DRAINAGE TO FLOOR DRAIN, RESET FLOOR DRAIN, SEAL PERIMETER SEAM & INSTALL URETHANE CONCRETE FLOOR (SEE DETAILS)
HALL 2	4' X 10'6" (42 SF)	CONCRETE FLOOR	INSTALL URETHANE CONCRETE FLOOR
EUTHANASIA	10' x 12'6" (125 SF)	CONCRETE FLOOR	INSTALL URETHANE CONCRETE FLOOR
UTILITY SPACE	17'8" x 9' (159 SF)	CONCRETE FLOOR	INSTALL URETHANE CONCRETE FLOOR
DOG KENNEL	50'4" x 25'4" (1,275 SF)	CONCRETE FLOOR	REPAIR 3 CRACKS > 1/4" WIDE BY ±3' LONG, REPAIR 4"x4" DAMAGED AREA, REMOVE EXISTING CMU WALL, SEAL PERIMETER SEAM & INSTALL URETHANE CONCRETE FLOOR .
FOOD PREP	18' x 9'2" (165 SF)	LINOLEUM TILE	REMOVE EXISTING LINOLEUM TILE & INSTALL URETHANE CONCRETE FLOOR
2,492 SF TOTAL FLOOR AREA			

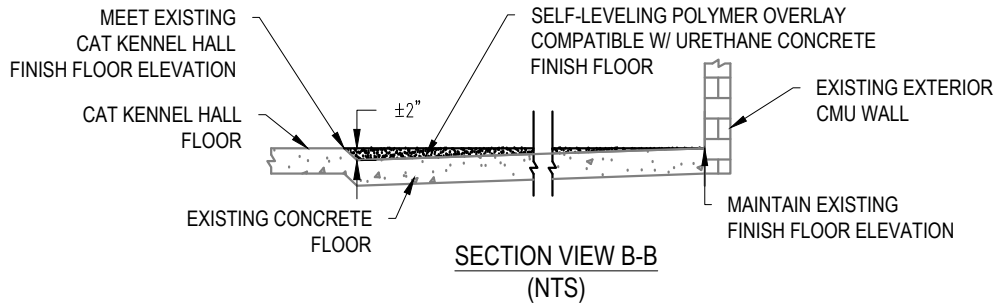

- NOTES:
- THIS PLAN REFERENCED ARCHITECTURAL PLANS PREPARED BY ECKERT, MORTON, RUSSO & MAGGIO ARCHITECTS AND PLANNERS, ENTITLED "NEW EDISON MUNICIPAL ANIMAL SHELTER, EDISON TOWNSHIP" DATED 4/15/1985.
 - THE AREAS PROVIDED ARE APPROXIMATE AND FOR BIDDING PURPOSES ONLY. IT IS THE CONTRACTOR'S RESPONSIBILITY TO TAKE HIS OWN MEASUREMENTS PRIOR TO ORDERING ANY MATERIALS.

TOWNSHIP OF EDISON DEPARTMENT OF PLANNING AND ENGINEERING EDISON MUNICIPAL COMPLEX, 100 MUNICIPAL BOULEVARD, EDISON, NJ 08817 PHONE (732) 248-7242 FAX (732) 248-6412	
EDISON ANIMAL SHELTER INTERIOR EPOXY FLOOR INSTALLATION TOWNSHIP OF EDISON MIDDLESEX COUNTY NEW JERSEY	
CONTRACT PLANS FLOOR PREP & INSTALLATION	
NJ PROFESSIONAL ENGINEER, LIC. NO. 24GE03890900	
PROJECT I.D.: 16-54-01	CAD FILE: CONTRACT DRAWINGS.dwg
DESIGN: BSP	HORIZ. SCALE: 1:10
DRAWN: BSP	CHECKED: MK
DATE: 3/29/17	VERT. SCALE: N/A
MARK KATARYNIAK, P.E. TOWNSHIP ENGINEER	(DATE)
SHEET 10F2	

FOR PLANNING ONLY - NOT FOR CONSTRUCTION