

BLOCK 260-12 LOT 9 ADDRESS (SITE) 13 Paul Jones PERMIT NO. 1431-90

RECEIVED



CONSTRUCTION PERMIT APPLICATION

JUL 18 1990

Applicant Completes: Sections I, II, III (optional), IV, VI and VII

BUILDING

I. IDENTIFICATION

1. Proposed Work-site at: 13 Paul Jones

2. Name of Owner in Fee: Robert France Tel. ()

Address 13 Paul Jones Brick 08723
street municipality zip code

3. Ownership in Fee: Public Private ☒

4. Principal Contractor: William Miller Tel. () 477-4536

Address 558 Adamston Rd.

License No. OR, if new home, Builder Reg. No. 05407 Exp. Date

Federal Emp. No. Social Security No. [REDACTED]

5. Architect or Engineer

Address

6. Responsible Person In Charge of Work William Miller Tel. () 477-4536

V. FEE SUMMARY (for office use only)

		Update	Update
1. Building	\$ <u>15</u>		
2. Electrical			
3. Plumbing			
4. Fire Protection			
5. Other			
6. Subtotal	\$ <u>15</u>		
7. Less 20% for State Plan Review	<u>5</u>		
8. Subtotal	\$		
9. DCA Training Fee			
10. Subtotal	\$		
11. Cert. of Occupancy	<u>20</u>		
12. Other			
13. TOTAL	\$ <u>40</u>		

VI. BUILDING/SITE CHARACTERISTICS

(office use only)

1. Number of Stories

2. Height of Structure ft.

3. Area—Largest Floor sq. ft.

4. Building Area—All Floors sq. ft.

5. Volume of Structure cu. ft.

6. Construction Classification

7. Total Land Area Disturbed sq. ft.

8. Flood Hazard Zone

9. Base Flood Elevation ft.

10. Wetlands yes sq. ft.
no

11. Fire Grading

12. Max. Live Load

13. Max. Occupancy Load

II. PROPOSED WORK

1. ☒ Minor Work (single trade)
2. ☐ Small Job (\$5,000 and no prior approvals)
3. ☐ New Building
4. ☐ Addition
5. ☐ Alteration
6. ☐ Fire Protection
7. ☐ Plumbing
8. ☐ Electrical
9. ☐ Asbestos Abatement
10. ☐ Demolition

Est. Cost

2000

TOTAL COSTS

2000

OPTIONAL (for office use only)

Plans Rec'd By	Date Rec'd	Rejection Date	Approval Date	Re-viewer	Resubmission Dates Approval	Rejection	Re-viewer
			JUL 19 1990				

III. DO YOU WANT: (optional) 1. ☐ Partial Releases 2. ☐ Prototype Processing

IV. DOES OR WILL YOUR BUILDING CONTAIN ANY OF THE FOLLOWING?

1. ☐ Elevators/Escalators/Lifts/Dumbwaiters/Moving Walks
2. ☐ High Pressure Boilers
3. ☐ Pressure Vessels
4. ☐ Refrigeration Systems
5. ☐ Cross-Connections/Backflow Preventers
6. ☐ Hazardous Uses/Places of Assembly
7. ☐ Sprinklers
8. ☐ Smoke Control Systems in Open Wells
9. ☐ Underground Storage Tanks

VII. DESCRIPTION OF BUILDING USE

A. RESIDENTIAL

1. ☐ Hotels (R-1)
2. ☐ Multi-Family (R-2)
3. ☐ Two-Family (R-3) BOCA
4. ☐ Two-Family (R-4) CABO
5. ☒ One-Family (R-3) BOCA
6. ☐ One-Family (R-4) CABO
- No of dwelling units:
Before Construction 1
After Construction
Net gain or loss

B. NON-RESIDENTIAL

1. State Specific Use:
2. Use Group:
3. Change in Use Group, Indicate Former:

CERTIFICATION IN LIEU OF OATH

I. OWNER SECTION (to be completed if the applicant is the owner in fee)

I hereby certify that I am the owner in fee of the property listed on Page 1.

Mark the following applicable boxes:

- A. ☐ I further certify that a new home (private residence) will be constructed on this property for my own use and occupancy. This dwelling is to be occupied by myself and is not to be used for any purpose other than single family residential use. I attest that all construction, plumbing, or electrical work will be done, in whole or in part, by me or by subcontractors under my supervision, in accordance with all applicable laws; and, I further acknowledge that said new home is not covered under the New Home Warranty and Builders Registration Act (N.J.S.A. 46:3B-1 et seq.) and that such fact shall be disclosed to any person purchasing this property within ten years of the date of issuance of a certificate of occupancy.

I UNDERSTAND THAT IN MARKING BOX A, I ACKNOWLEDGE THAT I AM ASSUMING RESPONSIBILITY FOR THE WORK DONE ON SAID PROPERTY, THE CONDITION OF THE PROPERTY PRIOR TO, DURING, AND AFTER ANY WORK PERFORMED, AND FOR THE PERFORMANCE OF THE SUBCONTRACTORS I HIRE, EMPLOY, OR OTHERWISE CONTRACT OR WITH WHOM I MAKE AGREEMENTS TO PERFORM WORK. I AM VOLUNTARILY AND KNOWINGLY ASSUMING THIS RESPONSIBILITY.

- B. ☐ I further certify the following as required by the New Jersey Uniform Construction Code, N.J.A.C. 5:23-2.15(e)1.vii:

I personally prepared the plans submitted for: 1) the new home referred to in A.; or, 2) an addition, alteration, renovation, or repair to an existing single family residence owned and occupied by myself and located on the property listed on Page 1; or, 3) a new structure that will be physically separate from, but that will be deemed part of, an existing single family residence that is owned and occupied by myself and located on the property listed on Page 1.

- C. ☐ I further certify that I will perform or supervise the following work:

C.1. ☐ Building C.2. ☐ Fire Protection

I further certify that I will perform the following work:

C.3. ☐ Electrical C.4. ☐ Plumbing

- D. ☐ I agree to advise all contractors on this project that they are required to be registered with the New Jersey Division of Taxation and to comply with all New Jersey tax laws.

I further certify the following as required by the Uniform Construction Code, N.J.A.C. 5:23-2.15(a)5: All required State, county, and local prior approvals have been given, including such certification as the construction official may require.

I understand that if any of the above statements are willfully false, I am subject to punishment.

Signature _____ Date _____

II. AGENT SECTION

(to be completed if the applicant is not the owner in fee)

I hereby certify the following as required by the New Jersey Uniform Construction Code, N.J.A.C. 5:32-2.15(d): the proposed work is authorized by the owner in fee; and I have been authorized by the owner in fee to make this application as his agent.

I further certify the following as required by the Uniform Construction Code, N.J.A.C. 5:23-2.15(a)5: All required State, county, and local prior approvals have been given, including such certification as the construction official may require.

I agree to advise all contractors on this project that they are required to be registered with the New Jersey Division of Taxation and to comply with all New Jersey tax laws.

I understand that if any of the above statements are willfully false, I am subject to punishment.

(X) Check if contractor.

Agent Name William Miller

Address 558 Adamston Rd. Brick

Telephone () 477-4536

Signature William Miller Date July 15, 1990

OFFICE DATE RECEIVED: _____

VIII. PRIOR APPROVALS CHECKLIST (office use only)	LOCAL APPROVAL		COUNTY APPROVAL		REGIONAL APPROVAL		STATE APPROVAL		COMMENTS
	Prelimin. Initial	Final Date	Prelimin. Initial	Final Date	Prelimin. Initial	Final Date	Prelimin. Initial	Final Date	
☐ Planning Board									
☐ Zoning Board									
☐ Sewer Authority									
☐ Water Authority									
☐ Fire Department									
☐ Police Department									
☐ Health Department									
☐ Soil Conservation									
☐ N.J. Dept. of Community Affairs									
☐ N.J. Department of Transportation									
☐ N.J. Dept. of Environmental Protect.									
☐ Utility Dig No.									
☒ Other <i>zoning</i>	<i>SK</i>	<i>7/15/90</i>	<i>g-l</i>	<i>deck</i>					
☐									
☐									

IX. SUBCODES AND SPECIAL REGULATIONS APPLICABLE (office use only--optional)

Name of Code & Edition	Name of Code & Edition	Other
Building _____	Energy _____	
Electrical _____	Barrier Free _____	
Plumbing _____	Flood Hazard _____	
Fire Protection _____	As Built Elevation Cert. _____	
Mechanical _____	Other _____	

X. CERTIFICATES ISSUED (office use only)	DATE EXPIRED
☐ Temporary Certificate of Occupancy	No. _____
☐ Temporary Certificate of Occupancy	No. _____
☐ Continued Certificate of Occupancy	No. _____
☐ Certificate of Occupancy	No. _____
☐ Certificate of Approval	No. _____



CONSTRUCTION PERMIT

Date Issued 8-1-90
Control #
Permit # 1431-90

IDENTIFICATION Block 260-12 Lot 9
Work Site Location 13 Paul Jones Contractor Wm Miller
Address 558 Admiration Rd
Owner in Fee Robert F Jones
Address 13 Paul Jones Dr
Tele. () Blanch D J
Lic. No. or Bids. Reg. No. 1431-90 Exp. Date 1431-90
Federal Emp. No. BLANK
or Social Security No. 260 12 #

is hereby granted permission to perform the following work:

☒ BUILDING ☐ PLUMBING ☐ OTHER
☐ ELECTRICAL ☐ FIRE PROTECTION

DESCRIPTION OF WORK:

Deck

NOTE: If construction does not commence within one (1) year of date of issuance, or if construction ceases for a period of six (6) months, this permit is void.

Estimated Cost of Work \$ 2000

CONSTRUCTION OFFICIAL

PAYMENTS (Office Use Only)		0.00
Building	<u>15</u> <u>9</u> #	
Plumbing	BUILDING	15.00
Electrical	PLAN REVW	5.00
Fire Protection	C / O	20.00
Other	<u>P/R</u> <u>5</u> TOTAL	20.00
Other	CHECK	10.00
DCA Training Fee	CHANGE	0.00
Cert. of Occ.	<u>07/15/90</u> <u>NO. 5</u> <u>20012A005</u>	10.16
Other		
Total	<u>40</u>	
Check No.	<u>✓</u> <u>5201</u>	
Cash		
Collected By:	<i>[Signature]</i>	



**BUILDING
SUBCODE
TECHNICAL SECTION**



Date Received
Date Issued 8-1-90
Control #
Permit # 1431-90

A. IDENTIFICATION—APPLICANT: COMPLETE ALL APPLICABLE INFORMATION. WHEN CHANGING CONTRACTORS, NOTIFY THIS OFFICE. CALL UTILITY DIG NO: 1-800-272-1000.

Block 260-12 Lot 9
Work Site Location 13 Paul Jones
Owner in Fee Robert France
Address 13 Paul Jones
Buck
Tele. ()
Contractor William Miller
Address 558 Adamstown Rd
Buck
Tele. () 477-4536
Lic. No. or Bldgs. Reg. No. 05407
Federal Emp. No. or Social Security No. [REDACTED]

C. CERTIFICATION IN LIEU OF OATH

I hereby certify that I am the (agent of) owner of record and am authorized to make this application.

Signature William Miller

**D. TECHNICAL SITE DATA
DESCRIPTION OF WORK**

Build Ground level Deck

JOB SUMMARY (Office Use Only)

PLAN REVIEW	Date	Initial	INSPECTIONS	Dates (Month/Day)	Initial
			Type:	Failure	Approval
☒ No Plans-Req.	<u>Jul 19 1990</u>		Footings		
☐ Footing			Foundation		
☐ Foundation			Slab		
☐ Frame			Frame		
☐ Other			Insulation		
Joint Plan Review Required:			Finishes:		
☐ Elec. ☐ Plumb. ☐ Fire			Energy		
SUBCODE APPROVAL			Mechanical		
☐ CO ☐ CCO ☐ CA			TCO		
Date:			Other		
Approved By:			Final		

(Office Use Only)

\$ 1.50 FEE

B. BUILDING CHARACTERISTICS

Use Group Present Res Proposed
Constr. Class Present Proposed
No. of Stories
Height of Structure
Area—Largest Floor
Total Bldg. Area/All Floors
Volume of Structure
Total Land Area Disturbed 500 Sq. Ft.

Est. Cost of Bldg. Work:
1. New Bldg. \$ 2000
2. Alteration \$
3. Total (1+2) \$

TYPE OF WORK:

- ☐ New Building
- ☐ Addition
- ☐ Alteration
 - ☐ Roofing
 - ☐ Siding
 - ☐ Other
- ☐ Demolition
- ☐ Miscellaneous
 - ☐ Fence
 - ☐ Sign
 - ☐ Pool
 - ☐ Elevator
 - ☐ Asbestos Abatement
 - ☒ Other Deck

	Administrative Surcharge	Minimum Fee	TOTAL FEE
Paid ☐ Check #	\$	\$	\$
Collected by:	\$	\$	\$

TOWNSHIP OF
BRICK NJ

07/19/90 AD. 5

(005

1431**

BLOCK 0.00

260-12 #

LOT 0.00

9 #

BUILDING 15.00

PLAN RVW 5.00

C / O 20.00

TOTAL 40.00

CHECK 40.00

CHANGE 0.00

0012A005 10:16

JUL 18 1990

CALLER
will call
back
AK

TOWNSHIP OF BRICK

OCEAN COUNTY, NEW JERSEY
401 CHAMBERS BRIDGE ROAD, BRICK, N.J. 08723

Daniel F. Newman, Mayor

Members of Township Council

Mary Anne L. Butler, Council President
Charles E. Anderson
Patrick L. Bonazzi
Edmund H. Hibbard
Joseph C. Scarpelli
Warren H. Wolf
David W. Wolfe



Division of Inspections

A.J. Cierzo,
Construction Official

(201) 477-3000, ext. 252

CHECK LIST

RE: Block 260 - Lot 9 Address 13 PAUL JONES

Please be advised that your application for a construction permit for the subject property has been rejected due to deficiencies in the following areas:

Administrative _____
Zoning _____
Engineering _____
Building Footings DEPTH
Plumbing _____
Electric _____
Fire _____


See attached review check list(s) for details as to the reason your submission has been rejected. Please revise your application accordingly and resubmit to this office.

There is a 20 working day time limit for review of all documents submitted with a construction permit application. This time limit ceases in the event of a rejection of any type, and starts over again when the rejection(s) have been corrected and the application resubmitted.

Arthur J. Cierzo,
Construction Official

FILED MAP B-312

BARNEGAT BAY

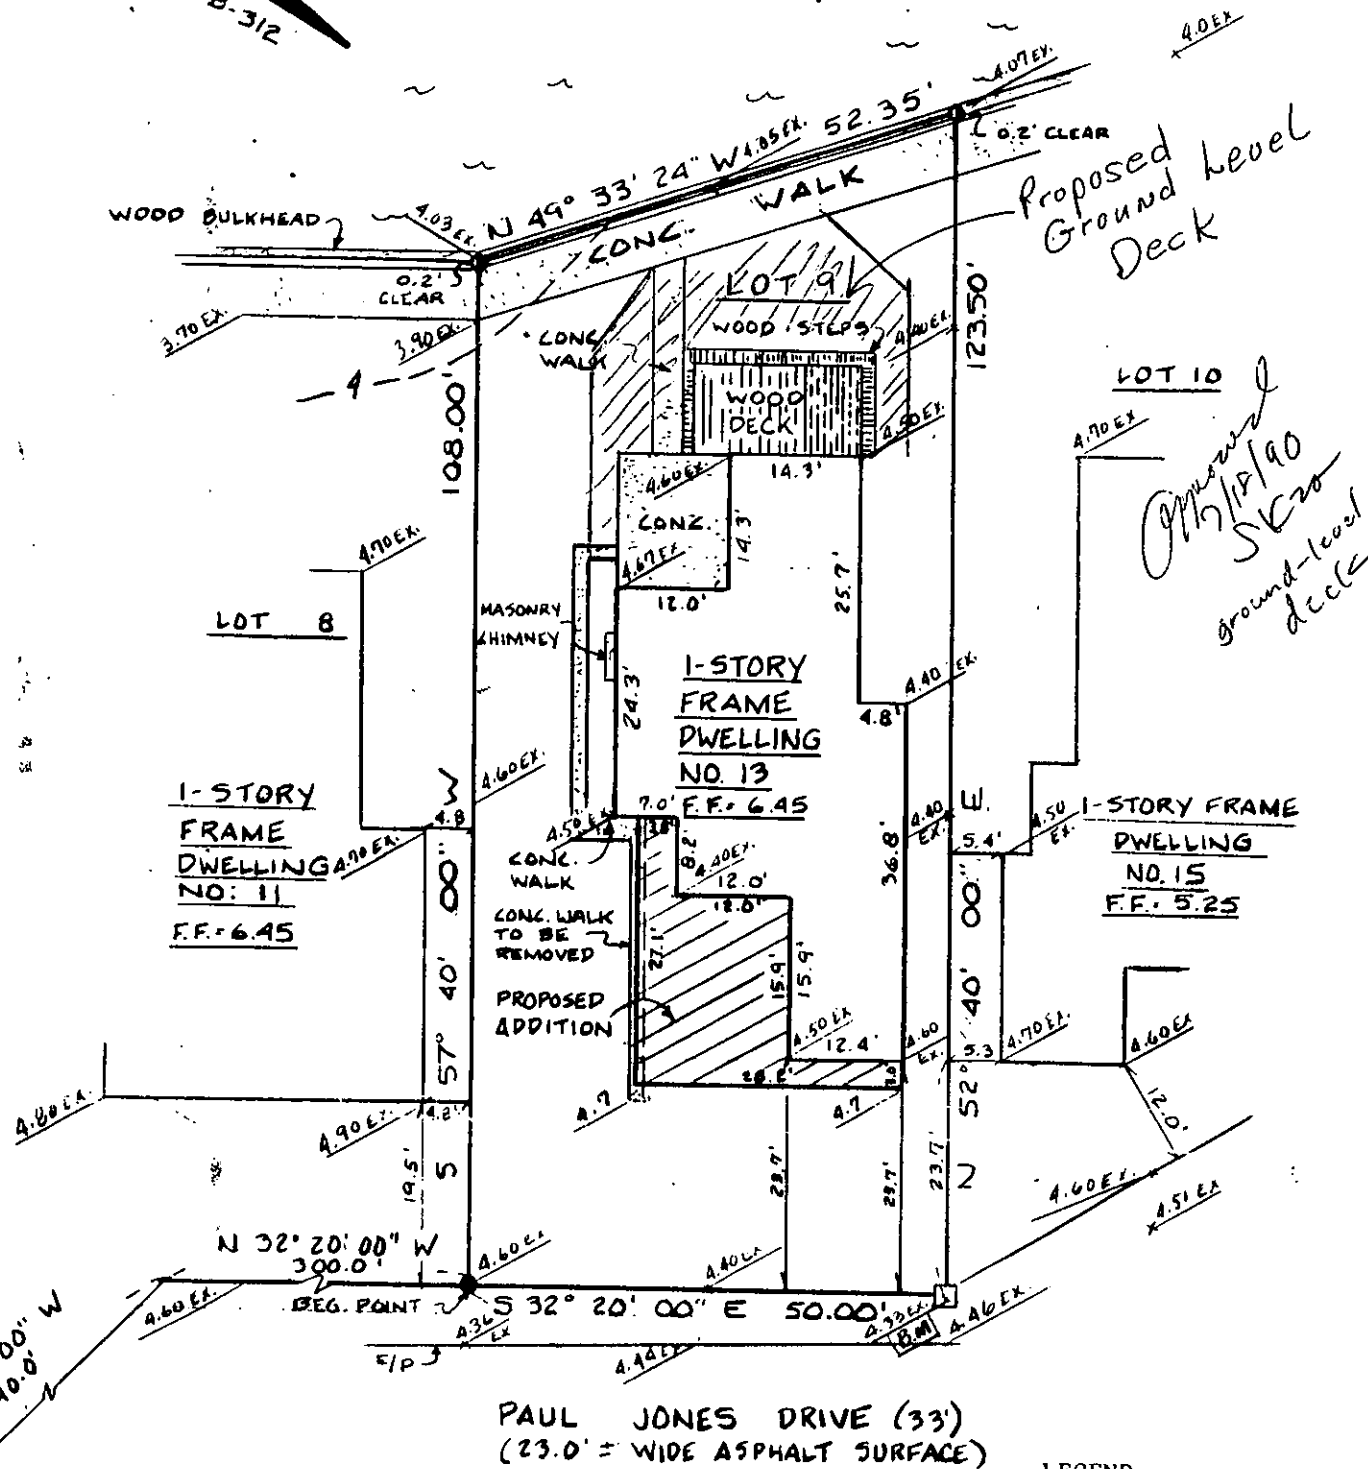

NOTE:

SITE LOCATED IN FLOOD ZONE A-5,
ELEV. = 7.0 PER FLOOD INS. RATE
MAP # 345285-0006-C, REVISED
3-1-84.

LEGEND

- MON FOUND
- REBAR & I.D. CAP SET
- MASONRY NAIL SET
- - - EXIST. CONTOUR
- ▲ EX. EXIST. SPOT GRADES
- ▲ PROPOSED SPOT GRADES

PLOT PLAN

TAX MAP LOT 9

BLOCK 260.12

BRICK TOWNSHIP

OCEAN COUNTY

NEW JERSEY



Owen, Little & Associates, Inc.

CONSULTING ENGINEERS
PLANNERS
SURVEYORS

806 MAIN STREET
TOMS RIVER, NEW JERSEY 08753
TEL: (201) 244-1090

DATE: 12-6-86

SCALE: 1" = 20'

DRAWN BY: D.M.

CHECKED: D.O.

DAVID F. OWEN, P.E., P.P.

DRAWING NO: 86-111013