

Brick

Permit Without a Jacket

Permit Number A-4701

Bldg. Permit A-4701

Dec 10, 1979

Owner Elizabeth Tomlinson

Location 13 Paul Jones Dr
Baywood Shore Area

Block 260-12 Lot 9

Contractor J. S. Petersen

Fee \$ 10.00 Use Bulkhead

Footings


Inclosed

Finished 12-11-81 Am

Reported to be removed by 1-19-81

Call for info

*Reported 1-24-81 1 Am
did not find holes off
called 2/2/81 on file*

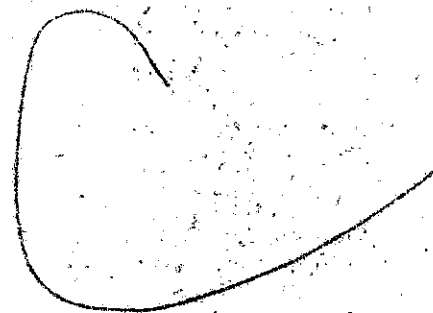

CONSTRUCTION PERMIT APPLICATION

BRICK TOWNSHIP, NEW JERSEY

12/10/79

IMPORTANT — Complete ALL items. Mark boxes where applicable

I. LOCATION OF BUILDING	Number and Street <u>13 Paul Jones Dr.</u>	Section <u>Shoreline</u>	Lot <u>9</u>	Block <u>260-12</u>
	N S N S			
	E W side of feet E W from intersection of (Other local geographic, political, or legal subdivision identification)			

II. TYPE AND COST OF BUILDING — All applicants complete Parts A - D

A. TYPE OF IMPROVEMENT 1 ☐ New buildings 2 ☐ Addition (If residential, enter number of new housing units added, if any, in Part D, 13) 3 ☐ Alteration (See 2 above) 4 ☐ Repair, replacement 5 ☐ Demolition 6 ☐ Moving (relocation) 7 ☐ Garage ☐ Swim Pool ☐ in ☐ out ☐ Fence	D. PROPOSED USE — For "Wrecking" most recent use Residential 12 ☐ One family 13 ☐ Two or more family — Enter number of units 14 ☐ Transient hotel, motel, or dormitory — Enter number of units 15 ☐ Garage 16 ☐ Carport 17 ☒ Other — Specify <u>50' timber bulkhead.</u> Nonresidential 18 ☐ Amusement, recreational 19 ☐ Church, other religious 20 ☐ Industrial 21 ☐ Parking garage 22 ☐ Service station, repair garage 23 ☐ Hospital, institutional 24 ☐ Office, bank, professional 25 ☐ Public utility 26 ☐ School, library, other educational 27 ☐ Stores, mercantile 28 ☐ Tanks, towers 29 ☐ Other - Specify
B. OWNERSHIP 8 ☐ Private (individual, corporation, nonprofit institution, etc.) 9 ☐ Public (Federal, State, or local government)	
C. COST 10. Cost of improvement \$ <u>3000</u> (Omit cents) To be installed but not included in the above cost a. Electrical (# Fixtures, Outlets) b. Plumbing (# of Fixtures) c. Heating, air conditioning d. Other (elevator, etc.) 11. TOTAL COST OF IMPROVEMENT \$ <u>3000</u>	Nonresidential — Describe in detail proposed use of buildings, e.g., food processing plant, machine shop, laundry building, hospital, elementary school, secondary school, college, parochial school, parking garage for department store, rental office building, office building at industrial plant. If use of existing building is being changed, enter proposed use.

III. SELECTED CHARACTERISTICS OF BUILDING —

For new buildings and additions, complete Parts E - I; for wrecking, complete only Part H, for all others skip to IV.

E. PRINCIPAL TYPE OF FRAME ☐ Masonry (wall bearing) ☐ Wood frame ☐ Structural steel ☐ Reinforced concrete ☒ Other - Specify <u>CCA</u> <u>timber</u>	H. DIMENSIONS Number of stories Total square feet of floor area, all floors, based on exterior dimensions: Total land area, sq. ft.	<table border="1" style="width: 100%; border-collapse: collapse;"> <tr> <th colspan="2" style="text-align: left;">FEE COMPUTATIONS</th> </tr> <tr> <td style="width: 60%;">VOLUME OF BUILDING</td> <td></td> </tr> <tr> <td>BUILDING SUB CODE</td> <td></td> </tr> <tr> <td>ELECTRICAL CODE</td> <td></td> </tr> <tr> <td>PLUMBING CODE</td> <td></td> </tr> <tr> <td>PLAN REVIEW</td> <td></td> </tr> <tr> <td>CERTIFICATE OF OCCUPANCY</td> <td></td> </tr> <tr> <td>STATE TRAINING FUND</td> <td></td> </tr> <tr> <td>CONSTRUCTION</td> <td></td> </tr> <tr> <td>PERMIT FEE</td> <td style="text-align: right;"><u>10.00</u></td> </tr> </table>	FEE COMPUTATIONS		VOLUME OF BUILDING		BUILDING SUB CODE		ELECTRICAL CODE		PLUMBING CODE		PLAN REVIEW		CERTIFICATE OF OCCUPANCY		STATE TRAINING FUND		CONSTRUCTION		PERMIT FEE	<u>10.00</u>
FEE COMPUTATIONS																						
VOLUME OF BUILDING																						
BUILDING SUB CODE																						
ELECTRICAL CODE																						
PLUMBING CODE																						
PLAN REVIEW																						
CERTIFICATE OF OCCUPANCY																						
STATE TRAINING FUND																						
CONSTRUCTION																						
PERMIT FEE	<u>10.00</u>																					
F. TYPE OF HEATING SYSTEM Specify Air Cond. Yes ☐ No ☐	I. RESIDENTIAL BUILDING ONLY Number of bedrooms Number of bathrooms { Full Partial																					
G. TYPE OF SEWERAGE DISPOSAL ☐ Public ☐ Individual																						

SEE REVERSE

12/10/79 A-4701

ck

SUB CONTRACTORS				
NAME	TRADE	ADDRESS	ZIP CODE	PHONE #
1.				
2.				
3.				
4.				
5.				
6.				
7.				
8.				

PERSON TO BE IN CHARGE OF CONSTRUCTION

NAME JS Petersen 255-6611
 ADDRESS 132A Kettle Creek Rd. Toms River NJ

IV. IDENTIFICATION — To be completed by all applicants

Name	Mailing address — Number, street, city, and State	ZIP code	Tel. No.
1. Owner Agent	<u>Elizabeth Tomlinson</u>	<u>1124 Tomlinson Rd. Southampton PA</u>	<u>18966</u>
2. Contractor			
3. Architects			

The owner of this building and the undersigned agree to conform to all applicable laws of Township of Brick and that all required state, county and local prior approvals have been given.

Signature of applicant Karen Petersen Address 132A Kettle Creek Rd Toms River Application date _____

DO NOT WRITE IN THIS SPACE — FOR OFFICE USE ONLY

Approved by R. McRehney Date permit issued 12/10/79 Permit Number A-4701

I agree to construct said building in conformity with the plans and specifications filed with the Construction Official and in compliance with the provisions of the Building Code whether shown on plans or not.



DEPARTMENT OF THE ARMY
PHILADELPHIA DISTRICT, CORPS OF ENGINEERS
CUSTOM HOUSE-2 D & CHESTNUT STREETS
PHILADELPHIA, PENNSYLVANIA 19106

IN REPLY REFER TO

NAPOP-R-79-0944-1

19 NOV 1979

J. S. Petersen & Company, Incorporated
132A Kettle Creek Road
Toms River, New Jersey 08753

Gentlemen:

This is in further regard to your letter dated 2 November 1979, on behalf of Mrs. Elizabeth Tomlinson, seeking authorization to replace an existing bulkhead along an area in Kettle Creek at 13 Paul Jones Drive, lot 9, block 260, Bricktown, Ocean County, New Jersey.

The District Engineer will interpose no objection to the replacement of an existing bulkhead as indicated on the attached plans which accompanied your request provided that the encroachment is no greater than 18 inches channelward of the existing bulkhead. This waiver of objection does not affect your responsibility to obtain any other Federal, State or local authorization required by law for the proposed work. Furthermore, this office should be notified prior to the commencing of the work.

Sincerely,


Frank P. Carham
ROY E. DENMARK, JR.
Acting Chief, Permits Branch

1 Incl
Cy of Plans

790944

NOTES:

1. PROPOSED RECONSTRUCTION OF
APPROXIMATELY 50 FEET OF
TIMBER BULKHEAD TO BE
CONSTRUCTED NO MORE THAN
" CHANNELWARD OF EXISTING.

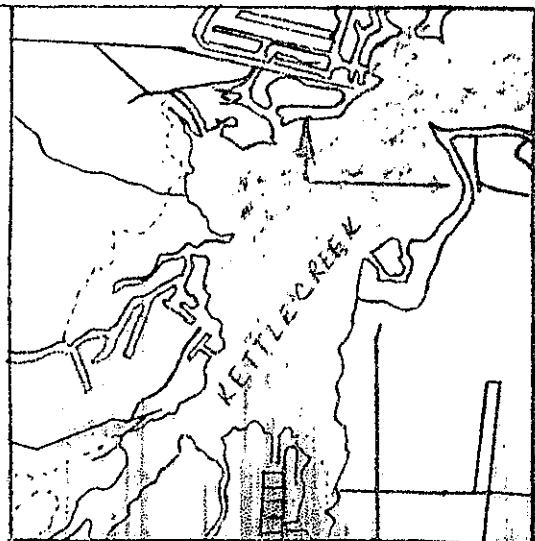


FROM NOAA CHART NO. 12324
SCALE 1:40,000

EXISTING
BULKHEAD

PROPOSED
TIMBER BULKHEAD

EXISTING
BULKHEAD

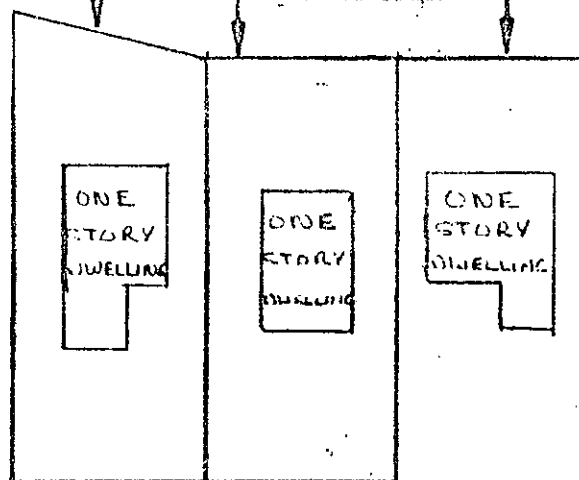

Z




PAUL JONES DRIVE

MAP TO ACCOMPANY
APPLICATION FOR
RECONSTRUCTION OF
PROPOSED BULKHEAD

SCALE
1" = 50'
DATE
Oct. 79

BLK. 260, 12 LOT 9
BRICK TOWNSHIP
OCEAN COUNTY, NJ
ELIZABETH TOMLINSON

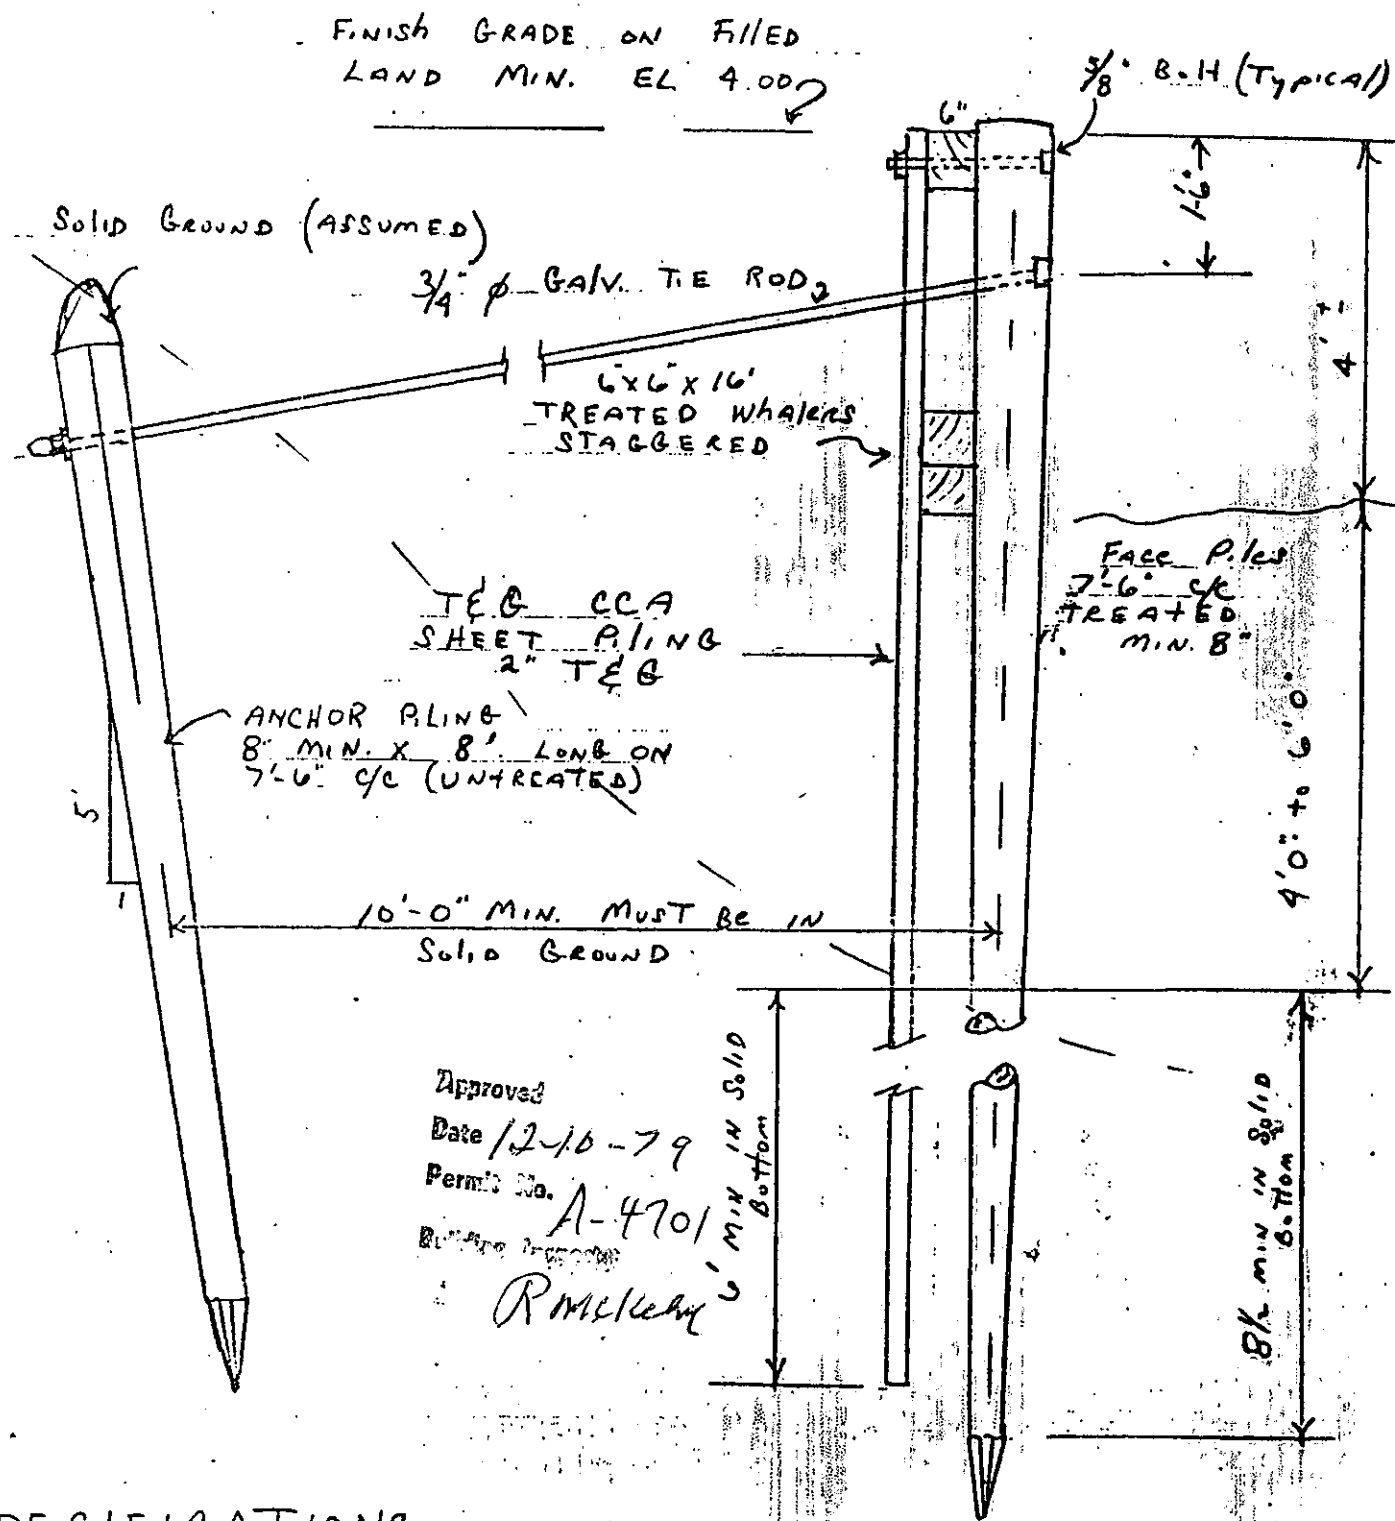

Approved
Date 12-10-79
Permit No. A-4701
R. M. Kelly

SPECIFICATIONS

- 1- TREATED PILING WHALERS & SHEET PILING SHALL BE SOUTHERN YELLOW PINE
- 2- BULKHEAD PILING WHALERS & SHEET PILING SHALL BE PRESSURE TREATED WITH CCA TREATMENT BY THE EMPTY CELL PROCESS & SHALL RETAIN NOT LESS THAN .6% OF CCA PER CUBIC FOOT OF TIMBER



Township of Brick

401 Chambers Bridge Road, Brick, N.J. 08723 (201) 477-3000

Office of
Division of Inspections

January 20, 1981

Elizabeth Tomlinson
13 Paul Jones Drive
Baywood
Bricktown, NJ 08723

Block 260-12, Lot 9

Dear Mrs. Tomlinson:

On January 19, 1981, one of our building inspectors was at your home to inspect your bulkhead. He informs us that the bolts must be cut off. Please contact your contractor, Mr. J. S. Petersen, and have him take care of this at once. Telephone us at 477-3000 for a final inspection when this work is completed. Your permit, A-4701 issued December 10, 1979 for this bulkhead expired on the same date in 1980, but if you will have this taken care of immediately and telephone us that it is completed, it will not be necessary to renew the permit. Please indicate that this is an old permit when you call.

Thank you for your prompt attention to this matter.

Yours very truly,

Roland McKelvey, Building Inspector

RM/drp

cc: Division of Inspections, 2