

CERTIFICATION IN LIEU OF OATH

I. OWNER SECTION (to be completed if the applicant is the owner in fee)

I hereby certify that I am the owner in fee of the property listed on Page 1.

Mark the following applicable boxes:

A. ☐ I further certify that a new home (private residence) will be constructed on this property for my own use and occupancy. This dwelling is to be occupied by myself and is not to be used for any purpose other than single family residential use. I attest that all construction, plumbing, or electrical work will be done, in whole or in part, by me or by subcontractors under my supervision, in accordance with all applicable laws; and, I further acknowledge that said new home is not covered under the New Home Warranty and Builders Registration Act (N.J.S.A. 46:3B-1 et seq.) and that such fact shall be disclosed to any person purchasing this property within ten years of the date of issuance of a certificate of occupancy.

I UNDERSTAND THAT IN MARKING BOX A, I ACKNOWLEDGE THAT I AM ASSUMING RESPONSIBILITY FOR THE WORK DONE ON SAID PROPERTY, THE CONDITION OF THE PROPERTY PRIOR TO, DURING, AND AFTER ANY WORK PERFORMED, AND FOR THE PERFORMANCE OF THE SUBCONTRACTORS I HIRE, EMPLOY, OR OTHERWISE CONTRACT OR WITH WHOM I MAKE AGREEMENTS TO PERFORM WORK. I AM VOLUNTARILY AND KNOWINGLY ASSUMING THIS RESPONSIBILITY.

B. ☐ I further certify the following as required by the New Jersey Uniform Construction Code, N.J.A.C. 5:23-2.15(e)1.vii:

I personally prepared the plans submitted for: 1) the new home referred to in A.; or, 2) an addition, alteration, renovation, or repair to an existing single family residence owned and occupied by myself and located on the property listed on Page 1; or, 3) a new structure that will be physically separate from, but that will be deemed part of, an existing single family residence that is owned and occupied by myself and located on the property listed on Page 1.

C. ☐ I further certify that I will perform or supervise the following work:

C.1. ☐ Building C.2. ☐ Fire Protection

I further certify that I will perform the following work:

C.3. ☐ Electrical C.4. ☐ Plumbing

D. ☐ I agree to advise all contractors on this project that they are required to be registered with the New Jersey Division of Taxation and to comply with all New Jersey tax laws.

I further certify the following as required by the Uniform Construction Code, N.J.A.C. 5:23-2.15(a)5: All required State, county, and local prior approvals have been given, including such certification as the construction official may require.

I understand that if any of the above statements are willfully false, I am subject to punishment.

Signature Tim Peters Date 6/25/95

II. AGENT SECTION

(to be completed if the applicant is not the owner in fee)

I hereby certify the following as required by the New Jersey Uniform Construction Code, N.J.A.C. 5:32-2.15(d): the proposed work is authorized by the owner in fee; and I have been authorized by the owner in fee to make this application as his agent.

I further certify the following as required by the Uniform Construction Code, N.J.A.C. 5:23-2.15(a)5: All required State, county, and local prior approvals have been given, including such certification as the construction official may require.

I agree to advise all contractors on this project that they are required to be registered with the New Jersey Division of Taxation and to comply with all New Jersey tax laws.

I understand that if any of the above statements are willfully false, I am subject to punishment.

☐ Check if contractor.

Agent Name Jack Taylor

Address 831 South Dr.

Bowie

Telephone (908) 892 8687

Signature Jack Taylor Date 6/21/95

OFFICE DATE RECEIVED: _____

VIII. PRIOR APPROVALS CHECKLIST (office use only)	LOCAL APPROVAL		COUNTY APPROVAL		REGIONAL APPROVAL		STATE APPROVAL		COMMENTS
	Prelimin. Initial	Final Date	Prelimin. Initial	Final Date	Prelimin. Initial	Final Date	Prelimin. Initial	Final Date	
☐ Zoning Officer									IMPORTANT A.H.B.T. - EXEMPT
☐ Planning Board									
☐ Zoning Board									
☐ Sewer Authority									
☐ Water Authority									
☐ Fire Department									
☐ Police Department									
☐ Health Department									
☐ Soil Conservation									
☐ N.J. Dept. of Community Affairs									
☐ N.J. Department of Transportation									
☐ N.J. Dept. of Environmental Protect.									
☐ Utility Dig No.									
☐									
☐									

IX. SUBCODES AND SPECIAL REGULATIONS APPLICABLE (office use only—optional)

Name of Code & Edition	Name of Code & Edition	Other
Building _____	Energy _____	_____
Electrical _____	Barrier Free _____	_____
Plumbing _____	Flood Hazard _____	_____
Fire Protection _____	As Built Elevation Cert. _____	_____
Mechanical _____	Other _____	_____

X. CERTIFICATES ISSUED (office use only)

	DATE ISSUED	DATE EXPIRED	DATE REISSUED	DATE EXPIRED
☐ Temporary Certificate of Occupancy	No. _____	_____	_____	_____
☐ Temporary Certificate of Compliance	No. _____	_____	_____	_____
☐ Continued Certificate of Occupancy	No. _____	_____	_____	_____
☐ Certificate of Compliance	No. _____	_____	_____	_____
☐ Certificate of Occupancy	No. _____	_____	_____	_____
☐ Certificate of Approval	No. _____	_____	_____	_____



CONSTRUCTION PERMIT

Date Issued

Control #

Permit #

0.00
09-13-95

178-95

IDENTIFICATION Block

944

Lot

47

Work Site Location

850 South Dr

Contractor

Jack T...
11831 South Dr

Address

11831 South Dr
Bldg 10

Owner in Fee

Jm. P...
850 South Dr

Address

850 South Dr
Bldg 10

Tele. ()

Lic. No. or Bldrs. Reg. No.

Exp. Date

Tele. ()

Federal Emp. No.

or Social Security No.

0005

Is hereby granted permission to perform the following work:

☒ BUILDING ☒ PLUMBING ☐ OTHER☐ ELECTRICAL ☐ FIRE PROTECTION☐ ELEVATOR DEVICES

DESCRIPTION OF WORK:

Add

NOTE: If construction does not commence within one (1) year of date of issuance, or if construction ceases for a period of six (6) months, this permit is void.

Estimated Cost of Work \$

8500.

CONSTRUCTION OFFICIAL

U.C.C. Form F-170C

1 WHITE - OFFICE

2 CANARY - TAX ASSESSOR

3 PINK - JACKET

4 GOLD - APPLICANT

PAYMENTS (Office Use Only)

Building 54 - 744 # 0.00

Plumbing LUI 0.00

Electrical 41 #

Fire Protection BUILDING 34.00

Other P/E 5 - PLAN REVW 5.00

Other D.C.A. 5.00

DCA Training Fee 5 LUI 35.00

Cert. of Occ. 35 LUI 15.00

Other 2P. 15 LUI 14.00

Total 115 - TOTAL 14.00

Check No. 3455 CHECK 14.00

Cash

Collected By: [Signature]



**BUILDING
SUBCODE
TECHNICAL SECTION**



Date Received
Date Issued
Control #
Permit #

7-13-95
1788-95

A. IDENTIFICATION-APPLICANT: COMPLETE ALL APPLICABLE INFORMATION. WHEN CHANGING

CONTRACTORS, NOTIFY THIS OFFICE: CALL UTILITY DIG NO: 1-800-272-1000.

Block 914 Lot 47
Work Site Location 850 South

Owner in Fee Jim Peters

Address 850 South

Contractor Jack Taylor

Address 831 South

Tele. 918 892 81087

Lic. No. or Bids. Reg. No. 1
Federal Emp. No. 1 or Social Security No. 1

C. CERTIFICATION IN LIEU OF OATH

I hereby certify that I am the (agent of) owner of record and am authorized to make this application.

Signature Jack Taylor

D. TECHNICAL SITE DATA

DESCRIPTION OF WORK

22' Dormer on East side
of garage to match west
corner

JOB SUMMARY (Office Use Only)

PLAN REVIEW	Date	Initial	INSPECTIONS	Dates (Month/Day)	Initial
☐ No Plans Req.			Failure	Failure	Approval
☒ All	7/13/95	AT	Foundation		
☐ Footing			Slab		
☐ Foundation			Frame		
☐ Other			Insulation		
Joint Plan Review Required:			Finishes:		
☐ Elec. ☐ Plumb. ☐ Fire			Energy		
SUBCODE APPROVAL			Mechanical		
☐ CO ☐ CCO ☐ CA			TCO		
Date:			Other		
Approved By:			Final		

B. BUILDING CHARACTERISTICS

Use Group	Present	Proposed	Est. Cost of Bldg. Work:
Constr. Class	Single-Family	Single-Family	1. New Bldg. \$
No. of Stories	15		2. Alteration \$
Height of Structure	310		3. Total (1+2) \$ 8500
Area-Largest Floor			
New Bldg. Area/All Floors			
Volume of New Structure			
Total Land Area Disturbed			

(Office Use Only)
FEE

TYPE OF WORK:	Height (6' or over)	Sq. Ft.
☐ New Building		
☐ Addition		
☒ Alteration		
☐ Roofing		
☐ Siding		
☐ Fence		
☐ Sign		
☐ Pool		
☐ Asbestos Abatement		
☐ Other		
☐ Demolition		

Administrative Surcharge	Minimum Fee	DCA TRAINING FEE	TOTAL FEE
Paid ☐ Check #			
Collected by:			

TOWNSHIP OF BRICK


ZONING PERMIT

Date of Issue: June 27, 1995 1995 Z 0968

Block 944 Lot 47 Zone R-5

Property Address: 850 South Drive

Owner: James Peters (Phone): _____

 Applicant: Jack Taylor (Phone) 

Use: Single-family dwelling

Proposed Construction (if any): Dormer on detached garage

Conditions: Garage may not be used for living quarters or business use.


No plumbing permitted.

Please note that Building Permits, as well as Zoning Permits, must be obtained prior to any construction.


This permit shall be null, void and of no effect if any of the facts contained in the application upon the basis of which this permit was granted are false or untrue in any material respect. This permit shall expire one (1) year after the date of issuance if the use or substantial construction has not been commenced.


Sean Kinnevy Land Use Officer


2x8 RAFTER 1/2" CDX PLY
TIMBERLINE ROOF

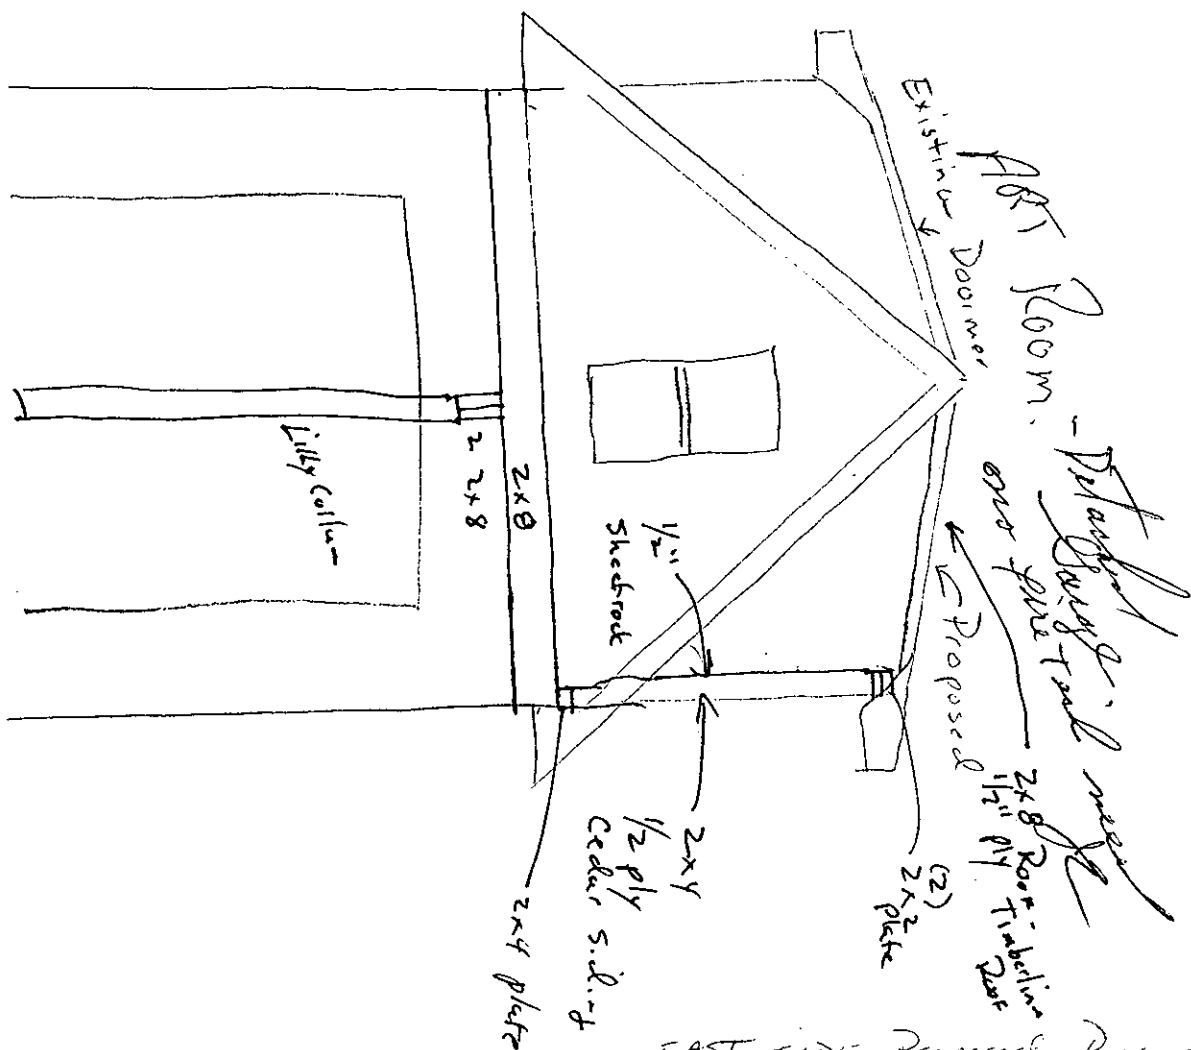

EAST SIDE Proposed Doormer
TO MATCH EXISTING

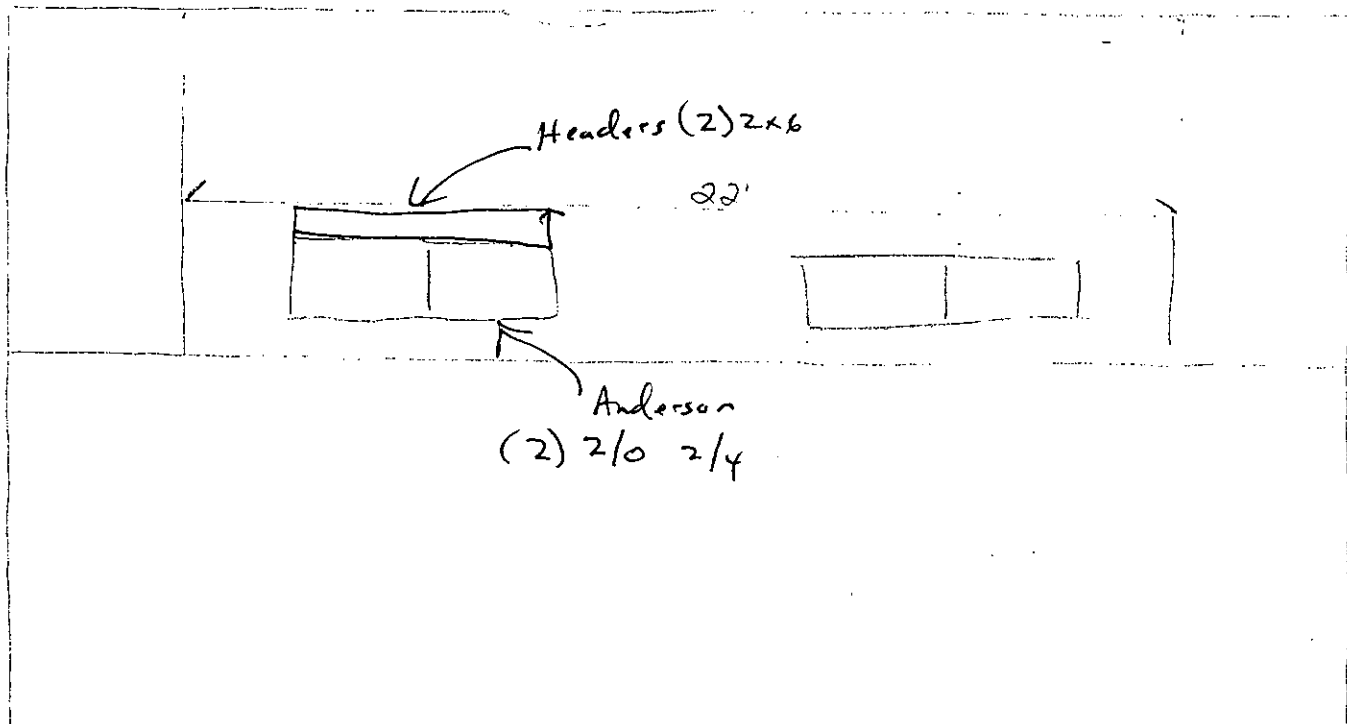

Filed Map Bearings

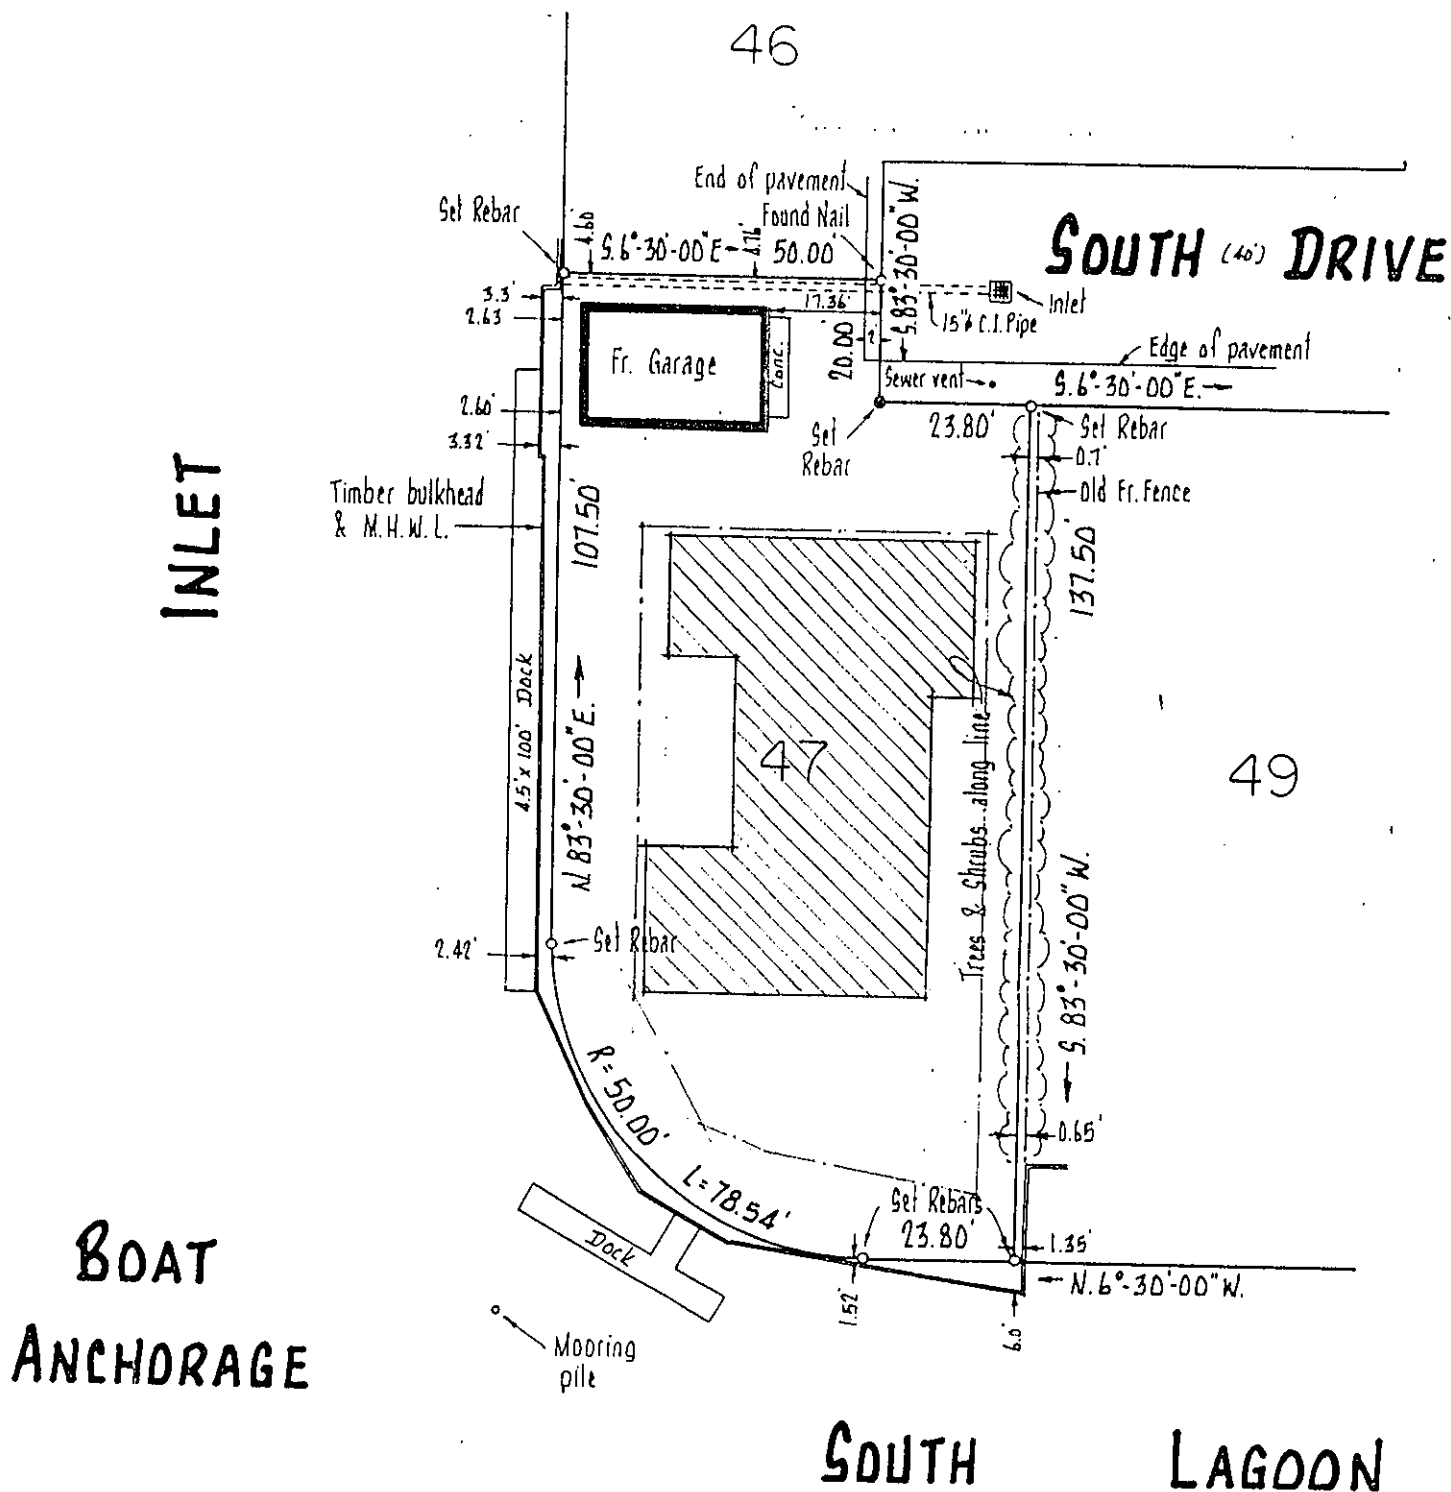

NOTE: ALL COPIES VOID WITHOUT
EMBOSSSED SEAL ON SIGNATURE.

DESCRIPTION:

LOT 47, BLOCK 944, BRICK TOWNSHIP,
OCEAN COUNTY, NEW JERSEY.
SURVEYED AS PER DEED BOOK 4685, PAGE 712.

CERTIFIED TO:

JAMES PETERS & MARY LELA B. PETERS
OLD REPUBLIC NATIONAL TITLE INSURANCE COMPANY
MICHAEL D. LANDIS, ESQ.

CHECKED: 1/2 E. 13

FILE: 93-57

DATE: FEB. 20, 1993

SCALE: 1" = 30'



GEORGE W. HENN, INC.
CIVIL ENGINEERS AND LAND SURVEYORS
PROFESSIONAL PLANNERS
435 MANTOLOKING ROAD
BRICK TOWN, N. J. 08723
908-477-6500

I CERTIFY THE ABOVE SURVEY AND FIND CONDITIONS AS SHOWN.
THIS CERTIFICATION IS MADE ONLY TO HEREON NAMED PARTIES
FOR PURCHASE AND/OR MORTGAGE OF ABOVE PREMISES BY
HEREON NAMED PURCHASER. NO RESPONSIBILITY OR LIABILITY
IS ASSUMED FOR USE OF SURVEY FOR ANY OTHER PURPOSE IN-
CLUDING BUT NOT LIMITED TO SURVEY AFFIDAVIT, RESALE OF
PROPERTY, OR TO ANY OTHER PERSON.

Walter Scharfenberg

WALTER SCHARFENBERG L. S. 4159 P. P. 385