


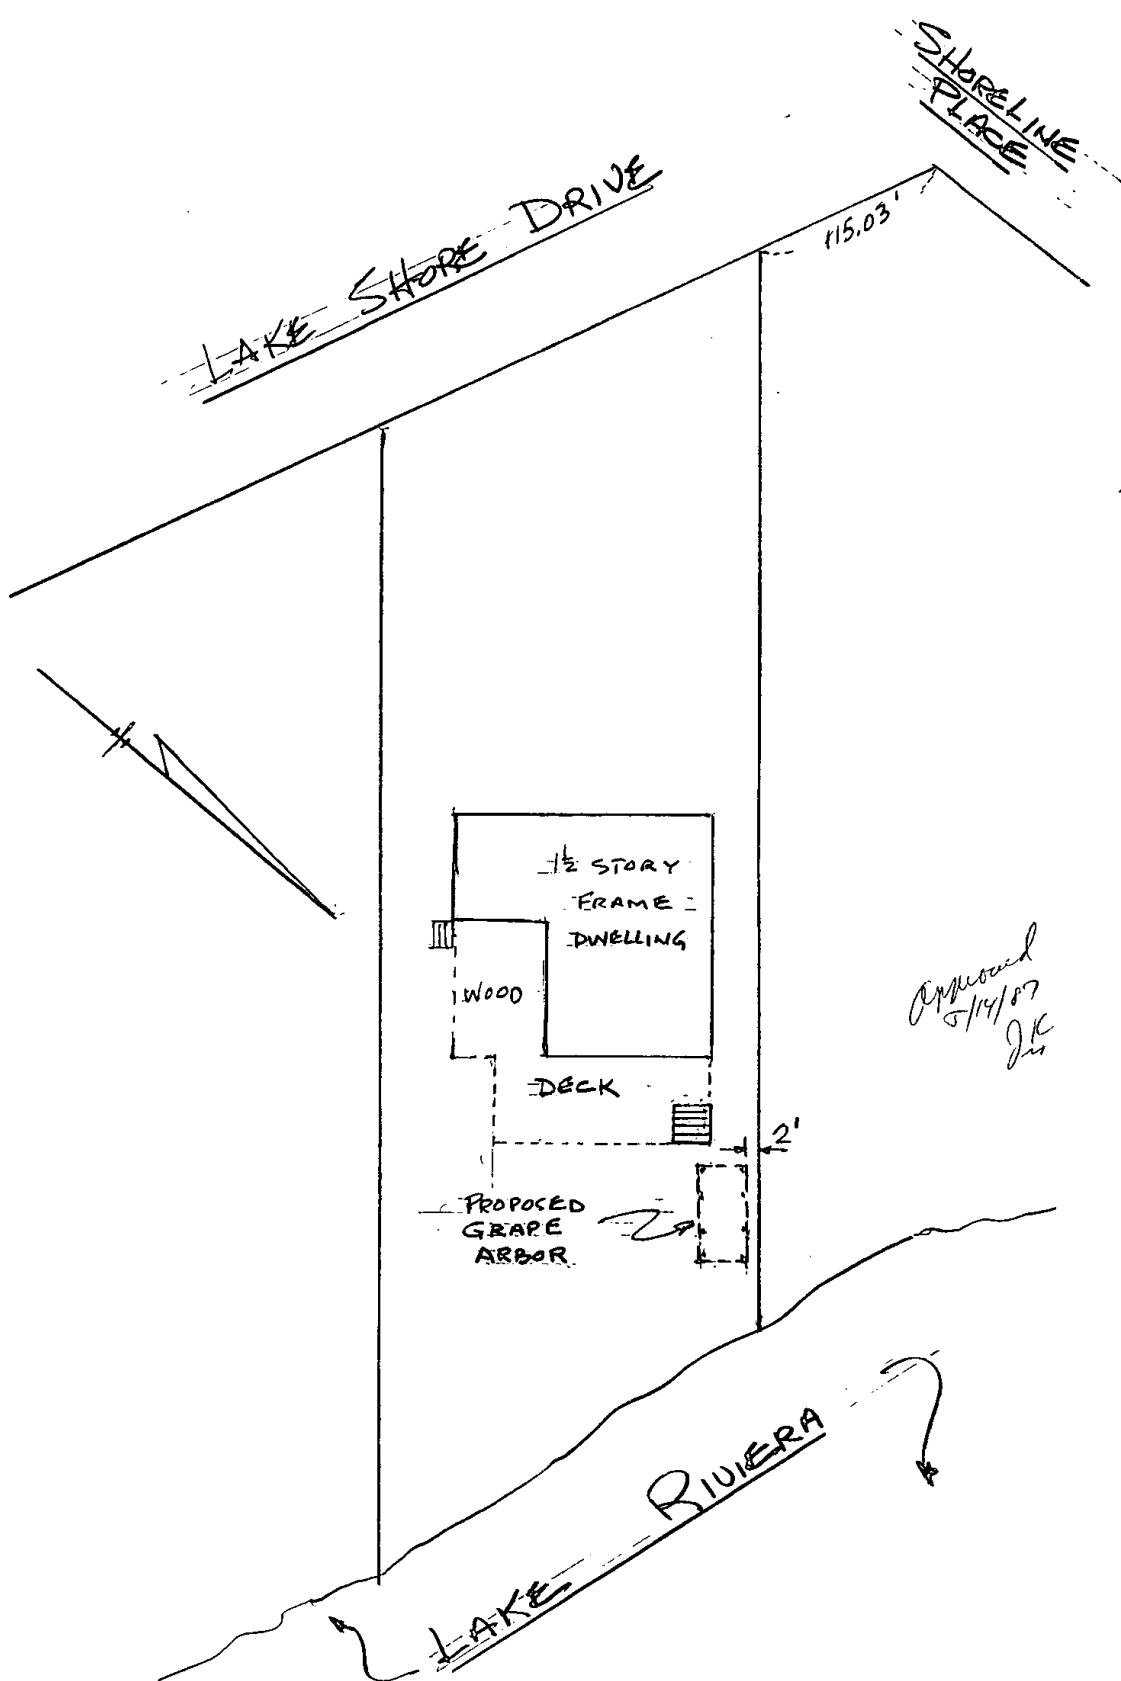

PLOT PLAN
PROPOSED GRAPE ARBOR
@ 419 LAKE SHORE DRIVE
BRICK TOWNSHIP, N. J.
MAY 13, 1987