



CONSTRUCTION PERMIT
APPLICATION

Page 1

I. IDENTIFICATION

1. Proposed Work at: 58 Brower Dr
2. Owner Name: JOHN STEDDEN Tel. 203 438 6145
Address 43 MIMOSA CT Ridge Field Conn 06877
3. Principal Contractor: CIEMNECKI MARINE CONSTRUCTION Tel. () 920 0215
Address 584 BEACH PLUM ROAD
Lic. No. or Builder Reg. No. BRICK, NEW JERSEY 08728 Emp. No. _____
4. Architect or Engineer: _____ Tel. () _____
Address _____
5. Responsible Person in Charge of Work _____ Tel. () _____

II. PROPOSED WORK

A. TYPE OF WORK

1. ☐ Minor Work (Single Trade)
2. ☐ Small Job (\$5,000 and no Prior Approvals)
Complete only II.B., III and IV.A. and Page 2
3. ☐ New Building
4. ☐ Addition
5. ☐ Alteration
6. ☐ Repair, Replacement
7. ☐ Demolition
8. ☒ Other: 50' Bulkhead

B. CATEGORIES OF WORK

Permit/Category	Estimated
1. ☐ Building/Structural	\$ _____
2. ☐ Plumbing	_____
3. ☐ Electrical	_____
4. ☐ Fire Protection	_____
5. ☐ Other _____	_____
6. ☐ Other _____	_____

TOTAL COST \$ 4635

C. DO YOU WANT:

1. ☐ Partial Releases 2. ☐ Prototype Processing

D. DOES OR WILL YOUR BUILDING CONTAIN ANY OF THE FOLLOWING?

1. ☐ Elevators/Dumbwaiters
2. ☐ High-Pressure Boilers
3. ☐ Refrigeration Systems
4. ☐ Pressure Vessels
5. ☐ Hazardous Uses/Places of Assembly
6. ☐ Cross-connections/Backflow Preventors
7. ☐ Sprinklers
8. ☐ Smoke Control Systems in Open Wells

III. DESCRIPTION OF BUILDING USE (USE GROUPS)

A. RESIDENTIAL

1. ☐ Hotels (R-1) If new construction, enter no. of dwelling units _____
2. ☐ Multi-Family (R-2) HMD Reg. No.: _____
If other than new construction, enter no. of dwelling units: _____
3. ☐ Two Family (R-3b) Before Construction: _____
4. ☐ One-Family (R-3a) After Construction: _____
Net Gain (or loss): _____

B. NON-RESIDENTIAL

- | | |
|---|---|
| 5. ☐ Theatres with Stage (A-1-A) | 16. ☐ Institutional Detention Center (I-1) |
| 6. ☐ Movie Theatres (A-1-B) | 17. ☐ Hospitals, Infirmaries (I-2) |
| 7. ☐ Night Clubs (A-2) | 18. ☐ Group Homes (I-3) |
| 8. ☐ Restaurants, Libraries, Museums (A-3) | 19. ☐ Mercantile (M) |
| 9. ☐ Religious Assembly (A-4) | 20. ☐ Moderate-Hazard Warehouse (S-1) |
| 10. ☐ Outdoor Assembly (A-5) | 21. ☐ Low-Hazard Warehouse (S-2) |
| 11. ☐ Business (B) | 22. ☐ Temporary, Misc. (U) |
| 12. ☐ Educational (E) | 23. ☐ Other _____ |
| 13. ☐ Moderate-Hazard Factory (F-1) | |
| 14. ☐ Low-Hazard Factory (F-2) | |
| 15. ☐ High-Hazard (H) | |

State Specific Use: _____

If Change in Use Group, Indicate Former: _____

IV. BUILDING CHARACTERISTICS

A. OWNERSHIP

1. ☐ Private (Individual, Corp., Non-profit Inst., Etc.)
2. ☐ Public (State, County or Local Govt.)

B. HEATING FUEL

Principal	Secondary	Type
3. ☐	☐	Gas
4. ☐	☐	Oil
5. ☐	☐	Electric
6. ☐	☐	Solid (Wood, Coal, Etc.)
7. ☐	☐	Propane
8. ☐	☐	Solar
9. ☐	☐	Other _____

C. TYPE OF SEWAGE DISPOSAL

10. ☐ Public or Private Company
11. ☐ Private (Septic Tank, Etc.)

D. TYPE OF WATER SUPPLY

12. ☐ Public or Private Company
13. ☐ Private (Well, Etc.)

E. BUILDING CHARACTERISTICS

14. No. of Stories _____
15. Height of Structure _____ Ft.
16. Area—Largest Floor _____ Sq. Ft.
17. Bldg. Area—All Fls. _____ Sq. Ft.
18. Volume of Structure _____ Cu. Ft.
19. Total Land Area Disturbed _____ Sq. Ft.

CERTIFICATION IN LIEU OF OATH

I. OWNER SECTION

I hereby certify that I am the owner of the property listed on Page 1. This dwelling is to be occupied by myself and is not to be used for any purpose, other than single family residential use.

- A. ☐ I further certify that I prepared the plans submitted. This statement is made in accordance with the New Jersey Uniform Construction Code, N.J.A.C. 5:23-2.15(e)vii.
- B. ☐ I further certify that I will perform the work below.
 B1. ☐ Building B2. ☐ Electrical B3. ☐ Plumbing
- C. ☐ I further certify that a new home will be constructed on this property, for my use and occupancy. I attest that all design, construction, plumbing, or electrical work will be done by me or by subcontractors under my supervision, in accordance with all applicable laws; and further acknowledge that said new home is not covered under the New Home Warranty and Builders Registration Act (N.J.A.C. 46:3B-1 et. seq.) and that such fact shall be disclosed to any person purchasing this property within ten years of the date of issuance of a certificate of occupancy.
- D. ☐ I agree to advise all contractors on this project that they are required to be registered with the New Jersey Division of Taxation and to comply with all New Jersey tax laws.

I understand that if any of the above statements are willfully false, I am subject to punishment.

SIGNATURE _____ DATE _____

II. AGENT SECTION

I hereby certify that the work is authorized by the owner of record and I have been authorized by the owner to make this application as his agent.

I agree to advise all contractors on this project that they are required to be registered with the New Jersey Division of Taxation and to comply with all New Jersey tax laws.

I understand that if any of the above statements are willfully false, I am subject to punishment.

☐ Check if contractor.

AGENT NAME PAUL E CIEMNECHI TEL. 920 825

ADDRESS 584 BEACH BLVD

SIGNATURE [Signature]

PERMIT CONTROL

Page

I. PLAN REVIEW STATUS

Updated at time of receipt of drawings and when plans are approved.

☐ PARTIAL RELEASES☐ PROTOTYPE PLAN - FILE LOCATION AND NO. _____

Plan Review Required	Type of Work	Plans Received By Date Receiver	Approval Date	Reviewer	Comments
☐	BUILDING				
	Footings/Foundations				
	Framing				
	Architectural		9/15/87	OK	
	Other 2				
☐	PLUMBING				
☐	ELECTRICAL				
☐	FIRE PROTECTION				
☐	OTHER - long	9/11/87	15	9/21/87	OK, remove i leverage OK Removed DF 10/23/87

II. PERMIT/INSPECTION STATUS

Updated at time of permit and after final approvals.

Issue Date	Category	Revisions	Final Inspection	Comments
	ALL CONSTRUCTION			
	BUILDING			
	Footings/Foundations			
	Framing			
	Architectural			
	Other			
	PLUMBING			
	ELECTRICAL			
	FIRE PROTECTION			
	OTHER - BULKHEAD		10-21-87	APPROVED DF 10/23/87

III. CERTIFICATES ISSUED

CERTIFICATES TO BE ISSUED:

Date Issued

☐ Temporary Certificate of Occupancy	_____
Date Expired _____	_____
☐ Temporary Certificate of Occupancy	_____
Date Expired _____	_____
☐ Certificate of Occupancy	_____
No. _____	_____
☐ Certificate of Continued Occupancy	_____
No. _____	_____
☐ Certificate of Approval	_____
No. _____	_____
☐ None	_____

IV. ON-GOING INSPECTIONS

On-going Inspections Required
(See Page 1, II.D.)Date Posted to
Log and Tickler

10-21-87 APPROVED DF

V. FEE SUMMARY

Initial fee collection recorded in A; all others in section B.

A. COLLECTED AT TIME OF CONSTRUCTION PERMIT ISSUANCE

	AMOUNT
BUILDING	\$ 10.00
PLUMBING	0.00
ELECTRICAL	0.00
FIRE PROTECTION	0.00
OTHER	0.00
SUBTOTAL	\$ 10.00
- LESS: 20% of subtotal (when plan review performed by state agency).	
	(5.00)
D.C.A. TRAINING FEE .0006 x _____	= 0.00
CERTIFICATE OF OCCUPANCY	20.00
OTHER	0.00
OTHER	0.00
TOTAL COLLECTED WHEN PERMIT ISSUED	\$ 35.00
DATE 10-21-87 Collected By Kato	

B. COLLECTED AFTER CONSTRUCTION PERMIT ISSUANCE

Date	Collected By	AMOUNT
CERTIFICATE OF OCCUPANCY		0.00
OTHER		0.00
OTHER		0.00
- LESS: Refunds		(0.00)
TOTAL COLLECTED AFTER PERMIT ISSUED		\$ 0.00

C. TOTAL CONSTRUCTION FEES COLLECTED

	AMOUNT
COLLECTED WITH PERMIT (VA)	\$ 0.00
COLLECTED AFTER PERMIT (VB)	0.00
TOTAL	\$ 0.00

TOWNSHIP OF BRICK



BUILDING SUBCODE TECHNICAL SECTION




PERMIT NO. 12-571
DATE ISSUED 9-21-87
REVISION DATE _____
Block 44-1 Lot 5
Subdivision S-4-A-C

A. IDENTIFICATION

APPLICANT - Complete unshaded areas only When changing contractors, notify this office

Owner North Shoreland Contractor ENC
Address 413 MINOSA ST Address 584 BENCE DR
Freehold Corner 06077 Bound
Tel. 201-413-6145 Tel. 1-972-9245
Work Site Address 584 Bence Lic. No. _____
Federal Emp. No. _____

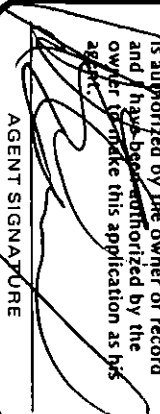CERTIFICATION IN LIEU OF OATH:
(Complete for Minor Work and Small Job Only)
I hereby certify that the proposed work is authorized by the owner of record and I have been authorized by the owner to make this application as his agent.

AGENT SIGNATURE

B. TECHNICAL SITE DATA

DESCRIPTION OF WORK

Give detail description including materials used, dimensions, etc.

*Configuration - 30' Timber
Bolters not been*

TYPE OF WORK:

- ☐ New Building
☐ Addition
☐ Alteration/Renovation
☐ Roofing
☐ Siding
☐ Other _____
☐ Demolition
☐ Miscellaneous
☐ Fence
☐ Sign
☐ Pool
☐ Elevation
☒ Other *Bolters*

Fee Basis

Fee

SUBTOTAL

Minimum Building Fee (if applicable)

Total Building Fee

(Greater of Minimum or Subtotal)



C. BUILDING CHARACTERISTICS

USE GROUP: _____ Present _____ Proposed _____

No. of Stories _____ Total Building Area--All Floors _____ Sq. Ft.
Height of Structure _____ Ft. Volume of Structure _____ Cu. Ft.
Area--Largest Floor _____ Sq. Ft. Total Land Area Disturbed _____ Sq. Ft.
Estimated Cost of Building Work: \$ _____

D. COMMENTS

☐ Partial Releases ☐ Prototype Processing

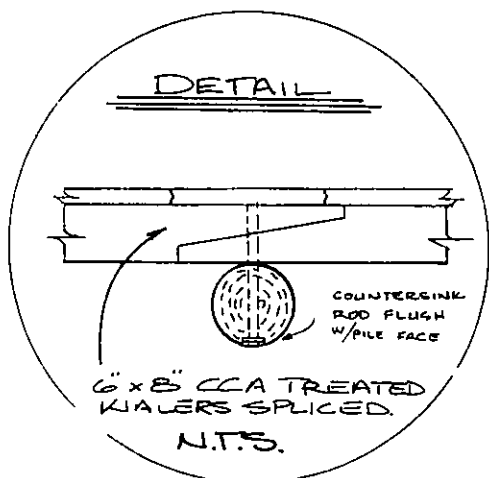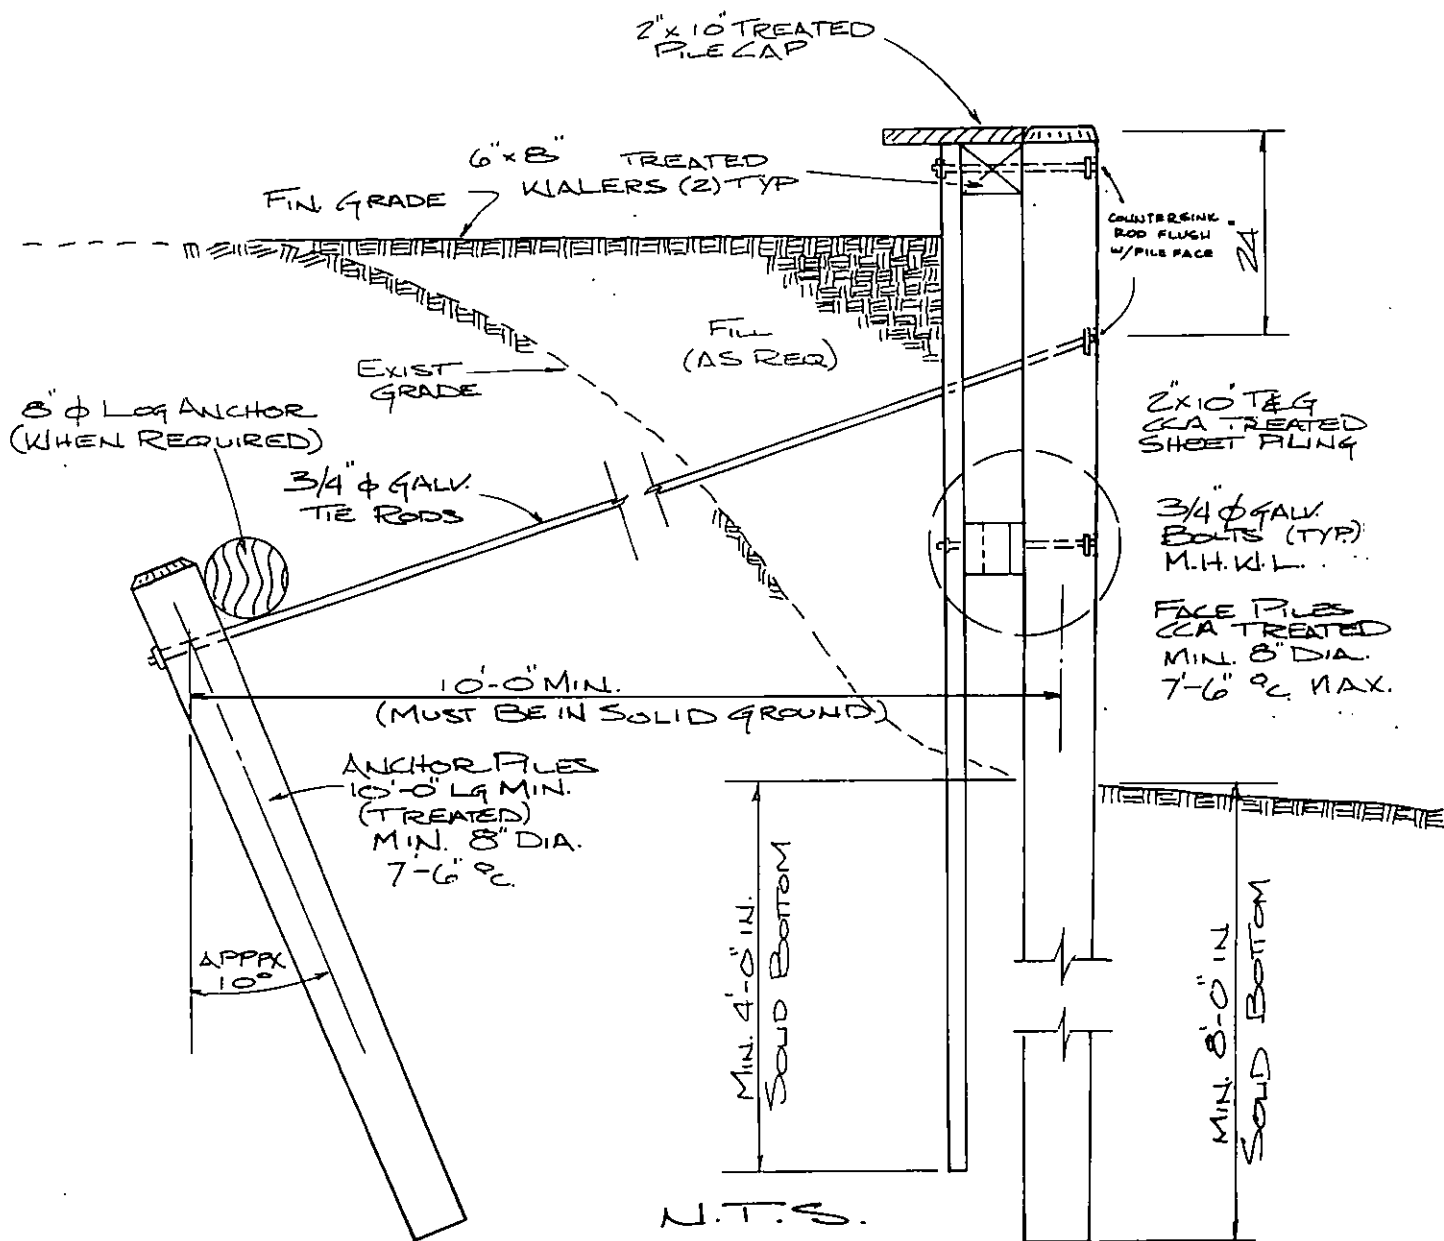

SCALE: N.T.S.

DEEP WATER BULKHEAD CONSTRUCTION DETAIL

LOT 5
BLOCK 1
TOWNSHIP OF BRICK

CHARLES E. LINDSTROM

PROFESSIONAL ENGINEER, N.J. LIC. NO. 24739
PROFESSIONAL PLANNER N.J. LIC. NO. 2333

ANDERSON, BALLIS & LINDSTROM
ASSOCIATES, INC.

321 MANTOLOKING RD.

BRICK, N.J. 08723

DR. BY.

EL

CH. BY.


C.E.L.

DATE

8/29/86

DWG.

NO. 1 of 1

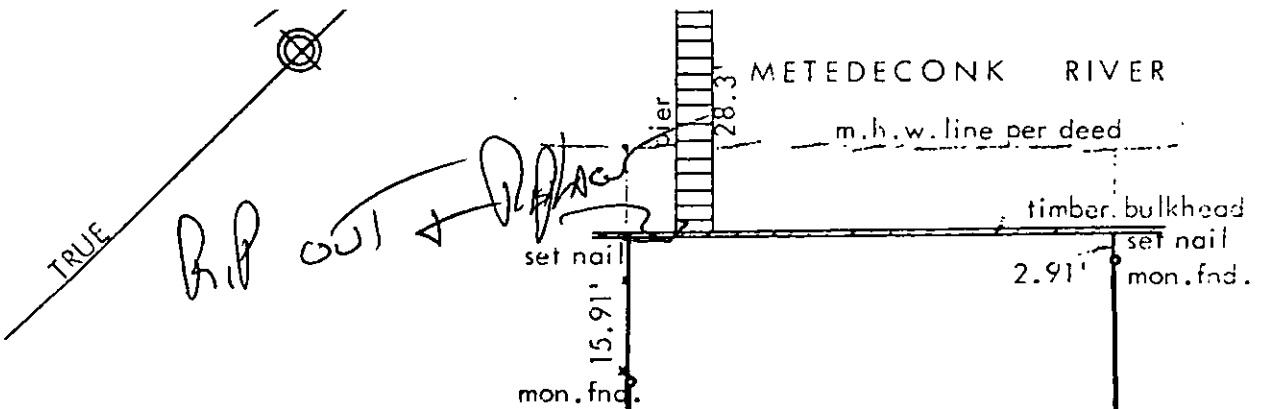

Lot 5, Block 1

Andy Point, Brick Township, Ocean Co., N.J.
 stated September 1947, made by H.O. Uhden and
 filed in the Ocean County Clerk's office

Oct. 2, 1957, File #D-413

surveyed for & certified to

JOHN A. SHEDDEN, Ocean Federal Savings
 Loan Association and New Jersey Realty Title
 Insurance Co.


August 5, 1971

Scale:- 1"=20'

C. W. Glassen

C. W. Glassen

L.S. 10108

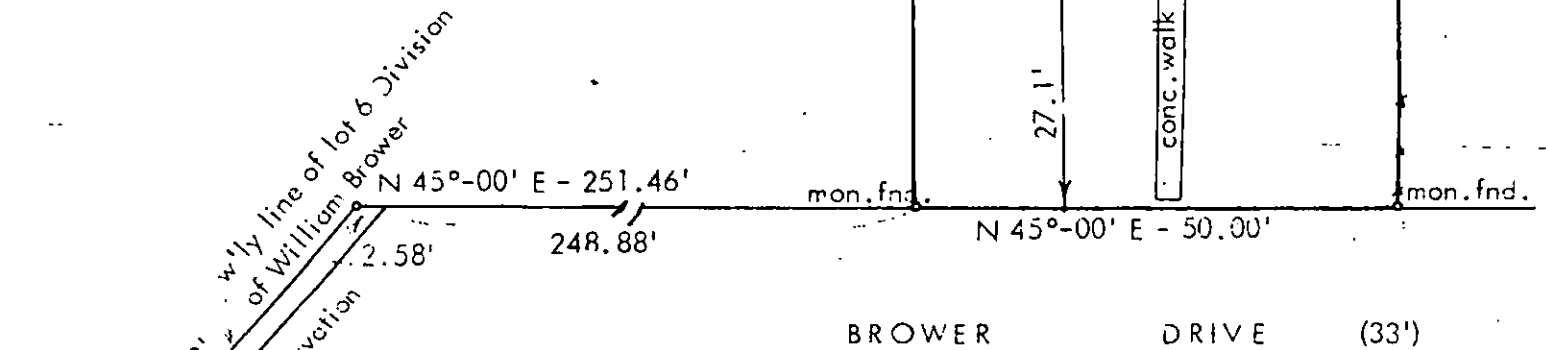



State of New Jersey

DEPARTMENT OF ENVIRONMENTAL PROTECTION
DIVISION OF COASTAL RESOURCES

CN 401
TRENTON, N.J. 08625

September 1, 1987

PLEASE ADDRESS REPLY TO
1433 HOOPER AVENUE
TOMS RIVER, N.J. 08753
201-341-3986

Mr. Paul Ciemnecki
Ciemnecki Marine Construction
584 Beach Plum Road
Brick, New Jersey 08723

Dear Mr. Ciemnecki:

Re: File #1506#87#88A # SHEDDEN, Block 1
Lot 5, Brick Township # Ocean County

I am in receipt of your letter requesting permission for replacement of a bulkhead located at Block 1 # Lot 5 in the Township of Brick # Ocean County, New Jersey.

Please be advised that P.L. 1981, c.315, December 3, 1981 exempts the replacement of a bulkhead existing prior to January, 1981 provided the replacement does not increase the size or dimension of the structure. Since the proposed work is covered by this law, a Waterfront Development Permit will not be required from this Division for the replacement.

The Army Corps of Engineers and municipal government may also require authorization, and I suggest that you contact those agencies for a specific determination. The Army Corps of Engineers may be reached at (215) 597#3626. Should you have any further questions, or require additional information, please contact me at (201) 341#3977.

Very truly yours,

For Chief, Bureau of Coastal
Enforcement and Field Services

Tom MacConchie
By: Tom MacConchie, Principal
Coastal Inspector

TLM:JJS:pab
c Kathleen M. Cann, Chief
John Sparmo, Region Supervisor
Municipal Construction Official
U. S. Army Corps of Engineers
John Shedden