



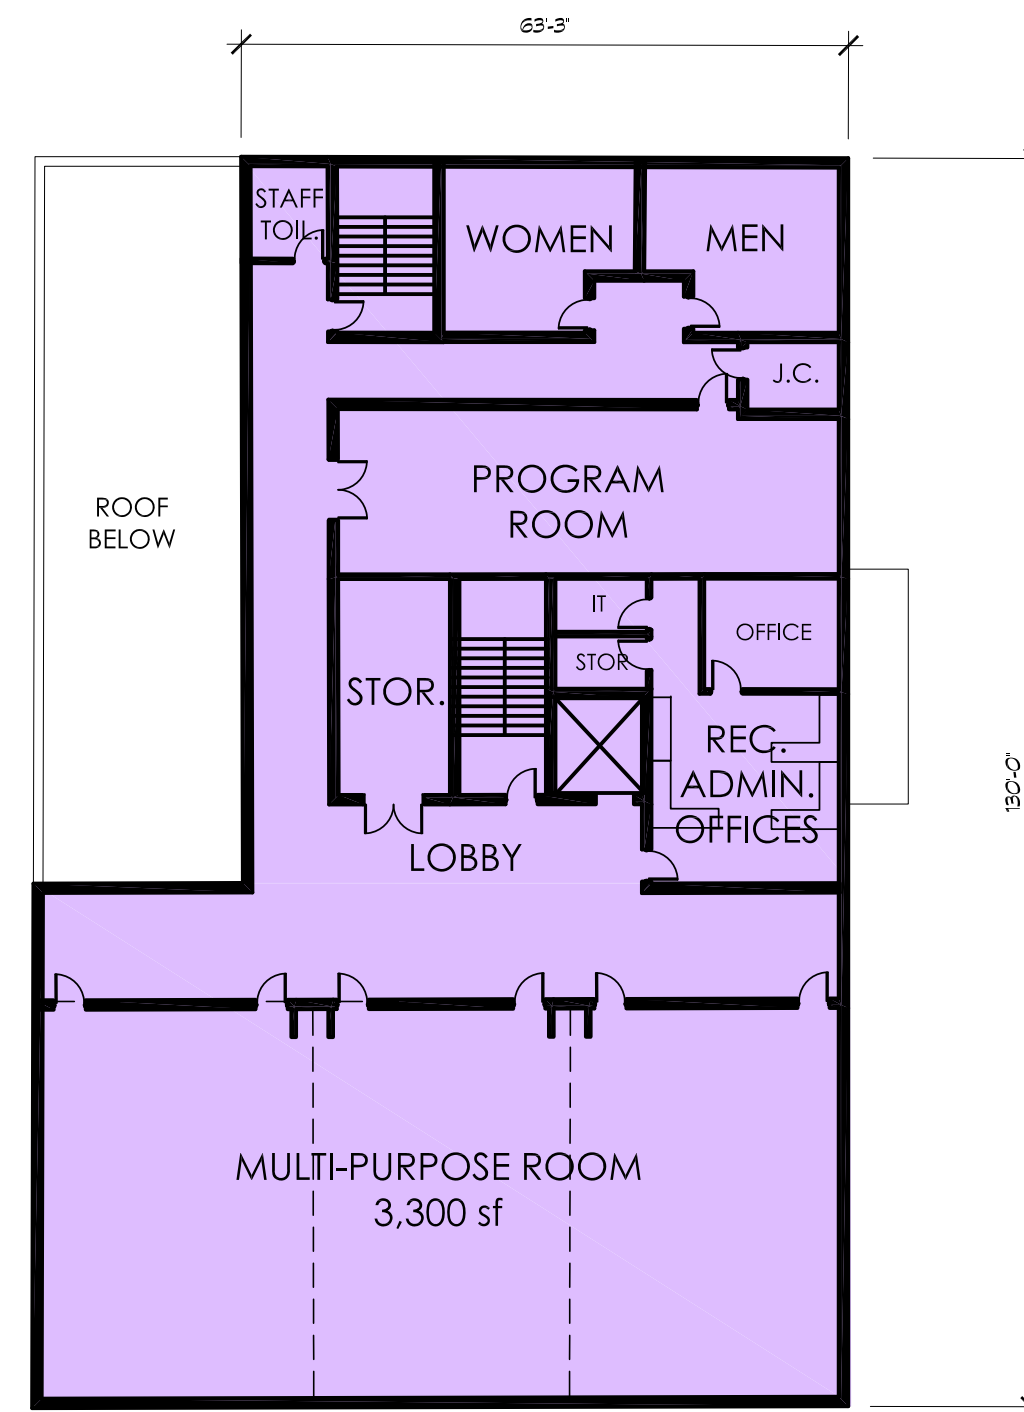

RECREATION CENTER
THIRD FLOOR = 9,400 sf

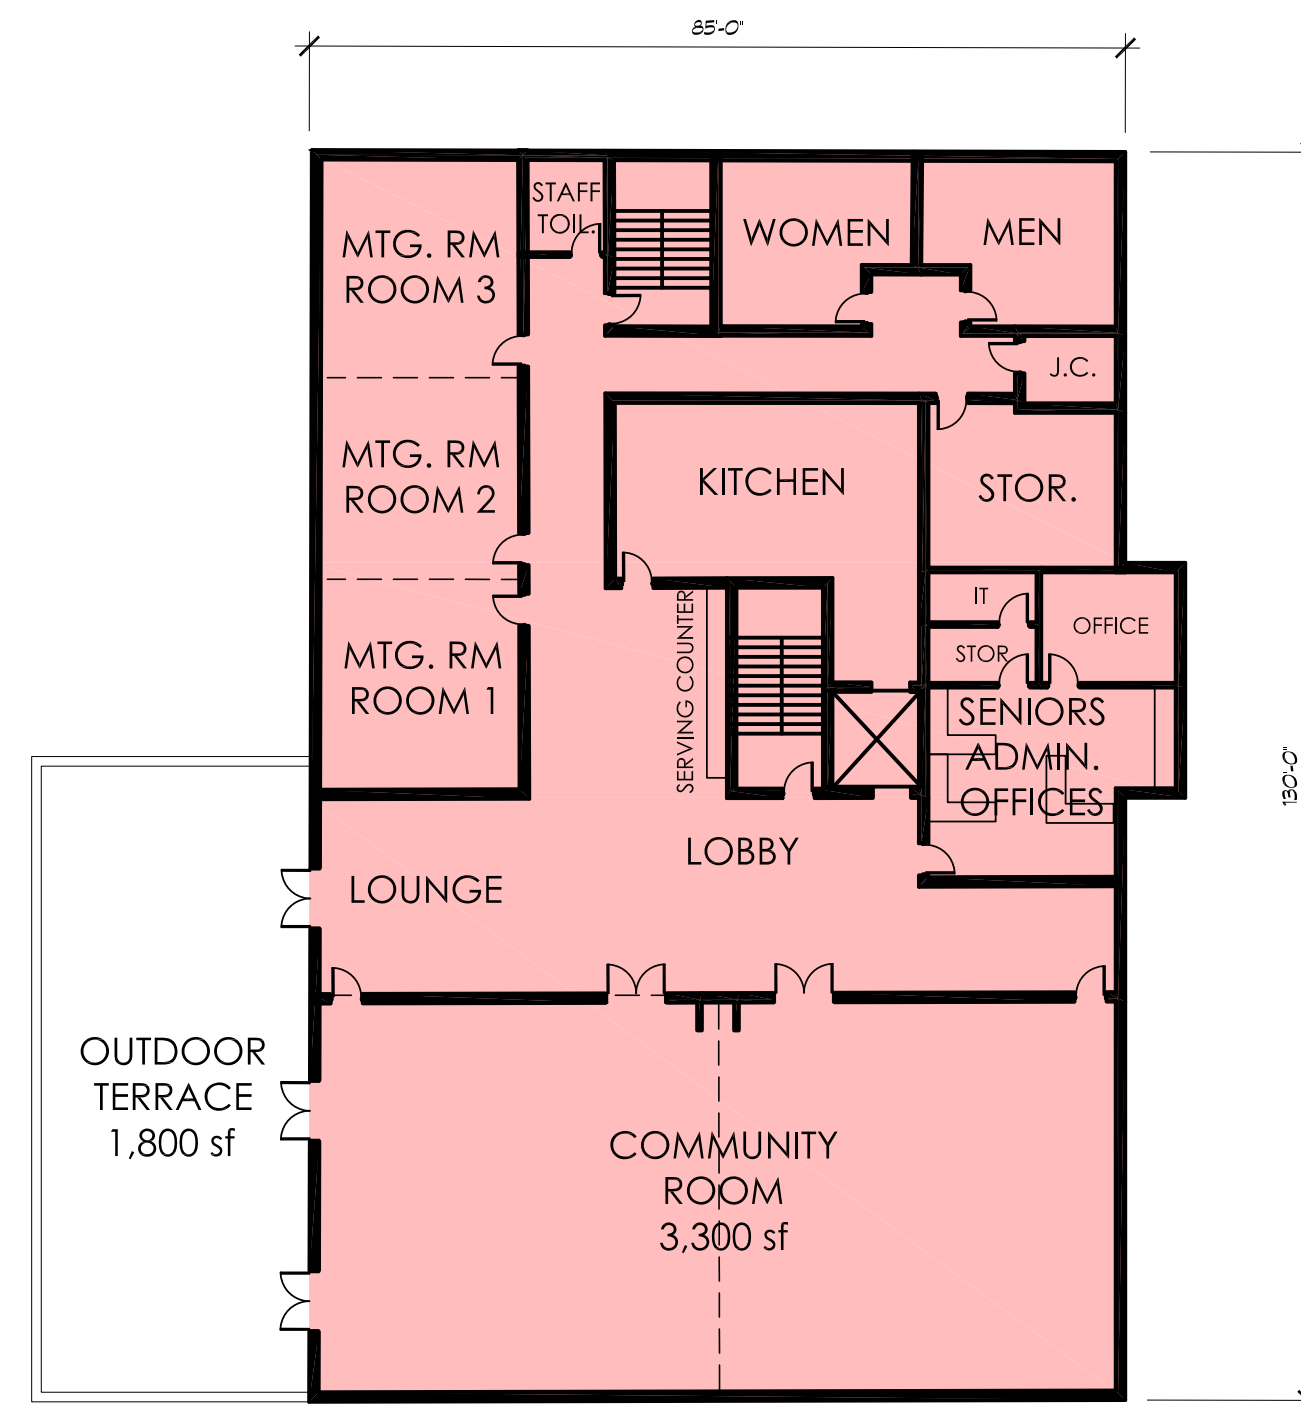

SENIOR CENTER
SECOND FLOOR = 11,000 sf




LOBBY & PARKING
FIRST FLOOR = 12,800 sf
(Enclosed Space = 2,400 sf)

BUILDING AREAS:	
FIRST FLOOR =	2,400 sf
SECOND FLOOR =	11,000 sf
THIRD FLOOR =	9,400 sf
TOTAL:	22,800 sf

Red Bank Senior Center & Recreation Center

SHREWSBURY AVENUE, RED BANK N.J.

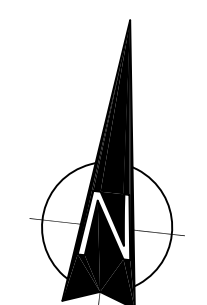

DATE: 03.09.2021
SCALE: 1" = 20'
DMR #: 4796

DMR
ARCHITECTURE
PLANNING
ENGINEERING
INTERIORS
CONSULTING

777 terrace ave., 6th fl.
hasbrouck heights
new jersey 07604
ph: 201.288.2600
f: 201.288.2662