


KEY MAP

REVISED
SITE BOROUGH ENGINEER
AT 79 HOWARD M. SCHOOR
AP 80
SEP 82

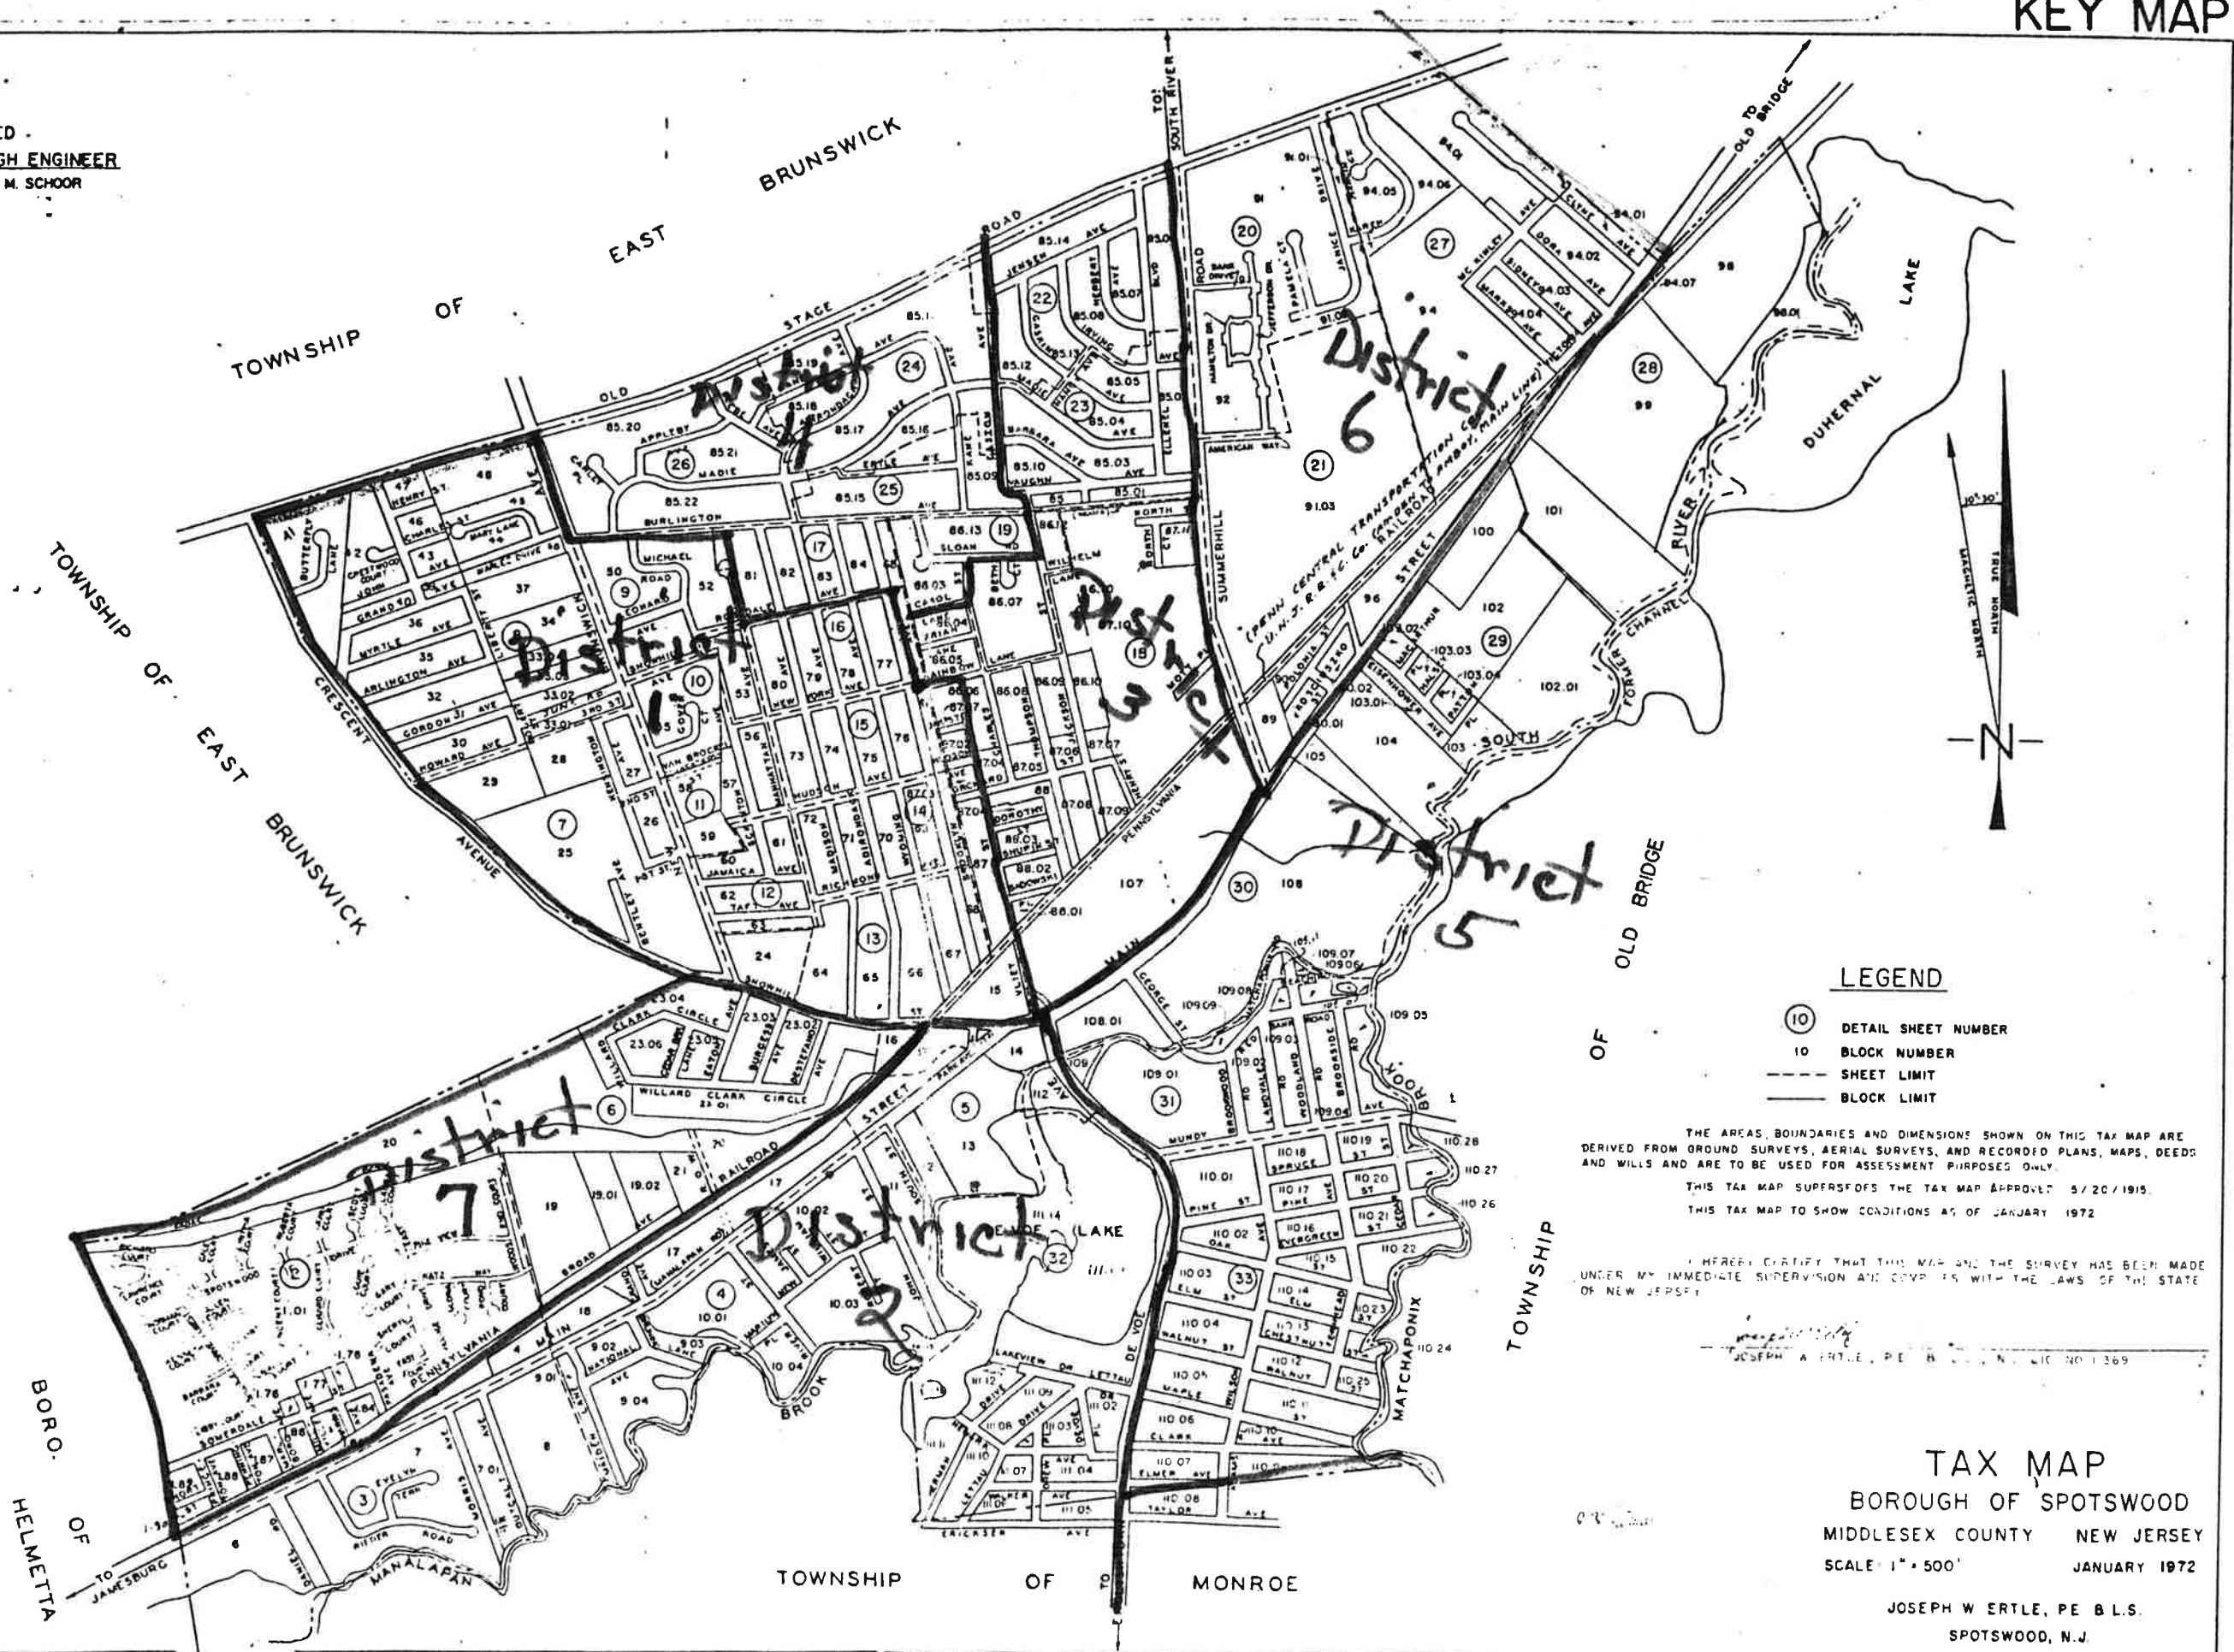

KEY MAP