

Brick

Permit Without a Jacket

Permit Number B-358

Construction Permit # B-358

June 4, 1982

Owner Evelyn Swenson

Location 23 Farragut Dr.

Shore Acres

Block 261-11 Lot 9

Contractor Pt. Pleasant Fence Co.

Fee \$ 7.50 ck. Use Fence

BUILDING SUB-CODE INSPECTIONS

Footing Trench

Slab

Foundation

Framing

Insulation

Final 9-10-82 JZK

C. O. Issued

PLUMBING SUB-CODE INSPECTIONS

Slab

Rough

Septic/Sewer

Water

Final

Electrical Final

VIOLATIONS

D

Use reverse side for additional remarks

Approved plans must be on job or assessed penalty under 5:23:2.5 (C5)

Finals for Certificates of Occupancy must be called for or assessed penalty under 5:23-27.

MAY 28 1982

BUILDING

CONSTRUCTION PERMIT APPLICATION

BRICK TOWNSHIP, NEW JERSEY

IMPORTANT — Complete ALL items. Mark boxes where applicable

I. LOCATION OF BUILDING	Number and street 23 FARRAGUT DRIVE	Section SHORE ACRES	Lot 9	Block 261.11
	N S	N S		
	E W side of feet E W from intersection of (Other local geographic, political, or legal subdivision identification)			

II. TYPE AND COST OF BUILDING — All applicants complete Parts A - D

A. TYPE OF IMPROVEMENT

- 1 ☐ New buildings
- 2 ☐ Addition (If residential, enter number of new housing units added, if any, in Part D, 13)
- 3 ☐ Alteration (See 2 above)
- 4 ☐ Repair, replacement
- 5 ☐ Demolition
- 6 ☐ Moving (relocation)
- 7 ☐ Garage
 - ☐ Swim Pool ☐ in ☐ out
 - ☐ Fence

D. PROPOSED USE — For "Wrecking" most recent use

Residential

- 12 ☐ One family
- 13 ☐ Two or more family — Enter number of units
- 14 ☐ Transient hotel, motel, or dormitory — Enter number of units
- 15 ☐ Garage
- 16 ☐ Carport
- 17 ☐ Other — Specify 6 ft high

Nonresidential

- 18 ☐ Amusement, recreational
- 19 ☐ Church, other religious
- 20 ☐ Industrial
- 21 ☐ Parking garage
- 22 ☐ Service station, repair garage
- 23 ☐ Hospital, institutional
- 24 ☐ Office, bank, professional
- 25 ☐ Public utility
- 26 ☐ School, library, other educational
- 27 ☐ Stores, mercantile
- 28 ☐ Tanks, towers
- 29 ☐ Other - Specify

B. OWNERSHIP

- 8 ☐ Private (individual, corporation, nonprofit institution, etc.)
- 9 ☐ Public (Federal, State, or local government)

C. COST

- 10. Cost of improvement
- To be installed but not included in the above cost
 - a. Electrical (# Fixtures, Outlets)
 - b. Plumbing (# of Fixtures)
 - c. Heating, air conditioning
 - d. Other (elevator, etc.)

(Omit cents)

\$ 450.00

Nonresidential — Describe in detail proposed use of buildings, e.g., food processing plant, machine shop, laundry building at hospital, elementary school, secondary school, college, parochial school, parking garage for department store, rental office building, office building at industrial plant. If use of existing building is being changed, enter proposed use.

11. TOTAL COST OF IMPROVEMENT \$

III. SELECTED CHARACTERISTICS OF BUILDING —

For new buildings and additions, complete Parts E - I; for wrecking, complete only Part H, for all others skip to IV.

E. PRINCIPAL TYPE OF FRAME ☐ Masonry (wall bearing) ☐ Wood frame ☐ Structural steel ☐ Reinforced concrete ☐ Other - Specify	H. DIMENSIONS Number of stories Total square feet of floor area, all floors, based on exterior dimensions Total land area, sq. ft.	FEE COMPUTATIONS VOLUME OF BUILDING BUILDING SUB CODE ELECTRICAL CODE PLUMBING CODE PLAN REVIEW CERTIFICATE OF OCCUPANCY STATE TRAINING FUND CONSTRUCTION PERMIT FEE
F. TYPE OF HEATING SYSTEM Specify Air Cond. Yes ☐ No ☐	I. RESIDENTIAL BUILDING ONLY Number of bedrooms Number of bathrooms { Full Partial	7.50
G. TYPE OF SEWERAGE DISPOSAL ☐ Public ☐ Individual		

SEE REVERSE

B-358 Ok.

SUB CONTRACTORS

NAME	TRADE	ADDRESS	ZIP CODE	PHONE #
1.				
2.				
3.				
4.				
5.				
6.				
7.				
8.				

PERSON TO BE IN CHARGE OF CONSTRUCTION

NAME POINT PLEASANT FENCE COMPANYADDRESS POINT PLEASANT, N.J.

IV. IDENTIFICATION — To be completed by all applicants

	Name	Mailing address — Number, street, city, and State	ZIP code	Tel. No.
1. Owner Agent	<u>Evelyn Swenson</u>	<u>23 FARRAGUT DRIVE, BRICK TOWN, N.J.</u>	<u>08723</u>	<u>477-1895</u>
2. Contractor	<u>POINT PLEASANT</u>			
	<u>Fence Company</u>	<u>POINT PLEASANT, N.J.</u>		
3. Architects				

The owner of this building and the undersigned agree to conform to all applicable laws of Township of Brick and that all required state, county and local prior approvals have been given.

Signature of applicant
Evelyn SwensonAddress
23 Farragut Drive, BRICK TOWN, N.J.
08723Application date
6/1/82

DO NOT WRITE IN THIS SPACE — FOR OFFICE USE ONLY

Approved by
Fred JerolemonDate permit issued
6/4/82Permit Number
B-358


I agree to construct said building in conformity with the plans and specifications filed with the Construction Official and in compliance with the provisions of the Building Code whether shown on plans or not.

MAP OF PROPERTY

SITUATED IN
SHORE ACRES - BRICK TWP.
OCEAN COUNTY, NEW JERSEY

FARRAGUT

DRIVE

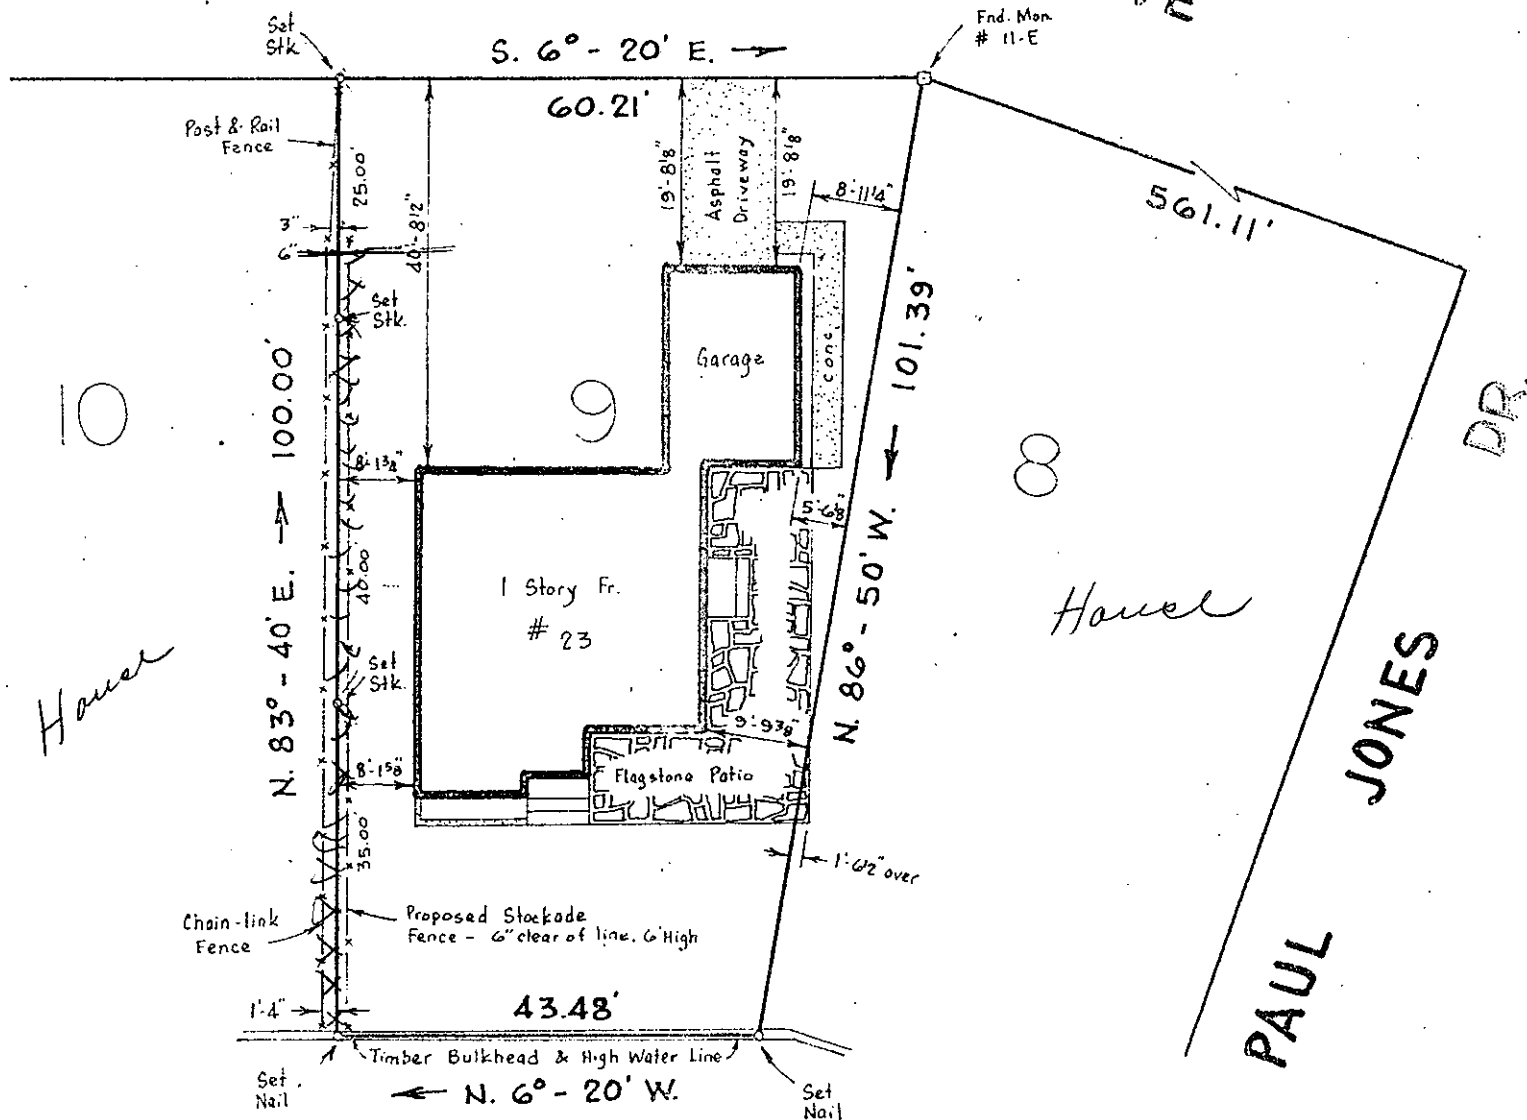

PAUL

JONES

LAGOON

BEING LOT 9, IN BLOCK 261, ON THE BRICK TOWNSHIP TAX MAP. ALSO KNOWN AS LOT 9, IN BLOCK 11, ON MAP OF "SHORE ACRES," DATED MAY 25, 1939; FILED JULY 23, 1945, AS MAP B-312.

This certification is made only to below named parties for purchase and/or mortgage of herein delineated property by above named purchaser. No responsibility or liability is assumed by Surveyor for use of survey for any other purpose including, but not limited to, use of survey for survey affidavit, resale of property, or to any other person not listed in certification, either directly or indirectly.

CERTIFIED TO:
EVELYN SWENSON.

GEORGE W. HENN, INC.
CIVIL ENGINEERS AND LAND SURVEYORS
PROFESSIONAL PLANNERS
73 MANTOLOKING ROAD
BRICK TOWN, N. J. 08723

I CERTIFY THAT I HAVE SURVEYED THE PREMISES SHOWN HEREIN IN ACCORDANCE WITH THE DEED DESCRIPTION AND FIND CONDITIONS AS SHOWN.

Walter Scharfenberg
GEO. W. HENN, P. E., L. S. 53
WALTER SCHARFENBERG L. S. 141

SCALE: 1" = 20'
DATE: MAY 25, 1982.

82-158

App. 6/2/82 JPK zoning
B-358