

Brick

Permit Without a Jacket

Permit Number B-2663

Construction Permit # B-2603

Apr. 4, 1983

Owner William Sedgowick

Location 23 Farragut Dr

Shore Acres

Block 261-11 Lot 9

Contractor Bayville Cedar Products

Fee \$ 7.50 Use Shed

BUILDING SUB-CODE INSPECTIONS

VIOLATIONS

Footing Trench

Foundation

Slab

Sheathing

Framing

Insulation

Sheet Rock

Plumbing

Fire Inspection

Final 4-5-83 AD

C.O. Issued

PLUMBING SUB-CODE INSPECTIONS

Slab

Rough

Septic/Sewer

Water

Final

Electrical Final

Use reverse side for additional remarks

Approved plans must be on job or assessed penalty under 5:23:2.5 (C5)

Finals for Certificates of Occupancy must be called for or assessed penalty under 5:23-27.

MAR 24 1983

CONSTRUCTION PERMIT APPLICATION

BRICK TOWNSHIP, NEW JERSEY

BUILDING

IMPORTANT — Complete ALL items. Mark boxes where applicable

I. LOCATION OF BUILDING

Number and street

23 FARRAGUT DR

Section

SHORE ACRES

Lot

9

Block

261-11

N S

N S

E W side of feet E W from intersection of

(Other local geographic, political, or legal subdivision identification)

II. TYPE AND COST OF BUILDING — All applicants complete Parts A - D

A. TYPE OF IMPROVEMENT

- 1 ☐ New buildings
2 ☐ Addition (If residential, enter number of new housing units added, if any, in Part D, 13)
3 ☐ Alteration (See 2 above)
4 ☐ Repair, replacement
5 ☐ Demolition
6 ☐ Moving (relocation)
7 ☐ Garage
☐ Swim Pool ☐ in ☐ out
☐ Fence

SHED

D. PROPOSED USE — For "Wrecking" most recent use

Residential

- 12 ☐ One family
13 ☐ Two or more family — Enter number of units
14 ☐ Transient hotel, motel, or dormitory — Enter number of units
15 ☐ Garage
16 ☐ Carport
17 ☐ Other — Specify

Nonresidential

- 18 ☐ Amusement, recreational
19 ☐ Church, other religious
20 ☐ Industrial
21 ☐ Parking garage
22 ☐ Service station, repair garage
23 ☐ Hospital, institutional
24 ☐ Office, bank, professional
25 ☐ Public utility
26 ☐ School, library, other educational
27 ☐ Stores, mercantile
28 ☐ Tanks, towers
29 ☐ Other - Specify

CEDAR SHED PRE FAB
6' x 8' x 8' high

B. OWNERSHIP

- 8 ☐ Private (individual, corporation, nonprofit institution, etc.)
9 ☐ Public (Federal, State, or local government)

C. COST

10. Cost of improvement

To be installed but not included in the above cost

- a. Electrical (# Fixtures, Outlets)
b. Plumbing (# of Fixtures)
c. Heating, air conditioning
d. Other (elevator, etc.)

(Omit cents)

\$

Nonresidential — Describe in detail proposed use of buildings, e.g., food processing plant, machine shop, laundry building at hospital, elementary school, secondary school, college, parochial school, parking garage for department store, rental office building, office building at industrial plant. If use of existing building is being changed, enter proposed use.

11. TOTAL COST OF IMPROVEMENT

\$ 900.00

III. SELECTED CHARACTERISTICS OF BUILDING —

For new buildings and additions, complete Parts E - I; for wrecking, complete only Part H, for all others skip to IV.

E. PRINCIPAL TYPE OF FRAME

- ☐ Masonry (wall bearing)
☐ Wood frame
☐ Structural steel
☐ Reinforced concrete
☐ Other - Specify

H. DIMENSIONS

Number of stories
Total square feet of floor area, all floors, based on exterior dimensions
Total land area, sq. ft.

FEE COMPUTATIONS

VOLUME OF BUILDING

BUILDING SUB CODE

ELECTRICAL CODE

PLUMBING CODE

PLAN REVIEW

CERTIFICATE OF OCCUPANCY

STATE TRAINING FUND

CONSTRUCTION

PERMIT FEE

7.50

F. TYPE OF HEATING SYSTEM

Specify

Air Cond.

Yes ☐ No ☐

G. TYPE OF SEWERAGE DISPOSAL

- ☐ Public
☐ Individual

I. RESIDENTIAL BUILDING ONLY

Number of bedrooms

Number of bathrooms

Full

Partial

SEE REVERSE

B2603

Cash

SUB CONTRACTORS				
NAME	TRADE	ADDRESS	ZIP CODE	PHONE #
1.				
2.				
3.				
4.				
5.				
6.				
7.				
8.				

PERSON TO BE IN CHARGE OF CONSTRUCTION

NAME

Bayville Cedar Products

ADDRESS

IV. IDENTIFICATION — To be completed by all applicants

Name	Mailing address — Number, street, city, and State	ZIP code	Tel. No.
1. Owner Agent	<i>WILLIAM SEDGOWICK</i>	<i>23 FARRAGUT DR BRICK N.J.</i>	<i>477 1895</i>
2. Contractor	<i>BAYVILLE CEDAR PROD</i>	<i>ROUTE 9 BAYVILLE</i>	<i>269-1656</i>
3. Architects			

The owner of this building and the undersigned agree to conform to all applicable laws of Township of Brick and that all required state, county and local prior approvals have been given.

Signature of applicant

Address

Application date

DO NOT WRITE IN THIS SPACE — FOR OFFICE USE ONLY

Approved by

R. M. C. Kueh

Date permit issued

4/4/83

Permit Number

132603


I agree to construct said building in conformity with the plans and specifications filed with the Construction Official and in compliance with the provisions of the Building Code whether shown on plans or not.

MAP OF PROPERTY

SITUATED IN
SHORE ACRES - BRICK TWP.
OCEAN COUNTY, NEW JERSEY

FARRAGUT

DRIVE

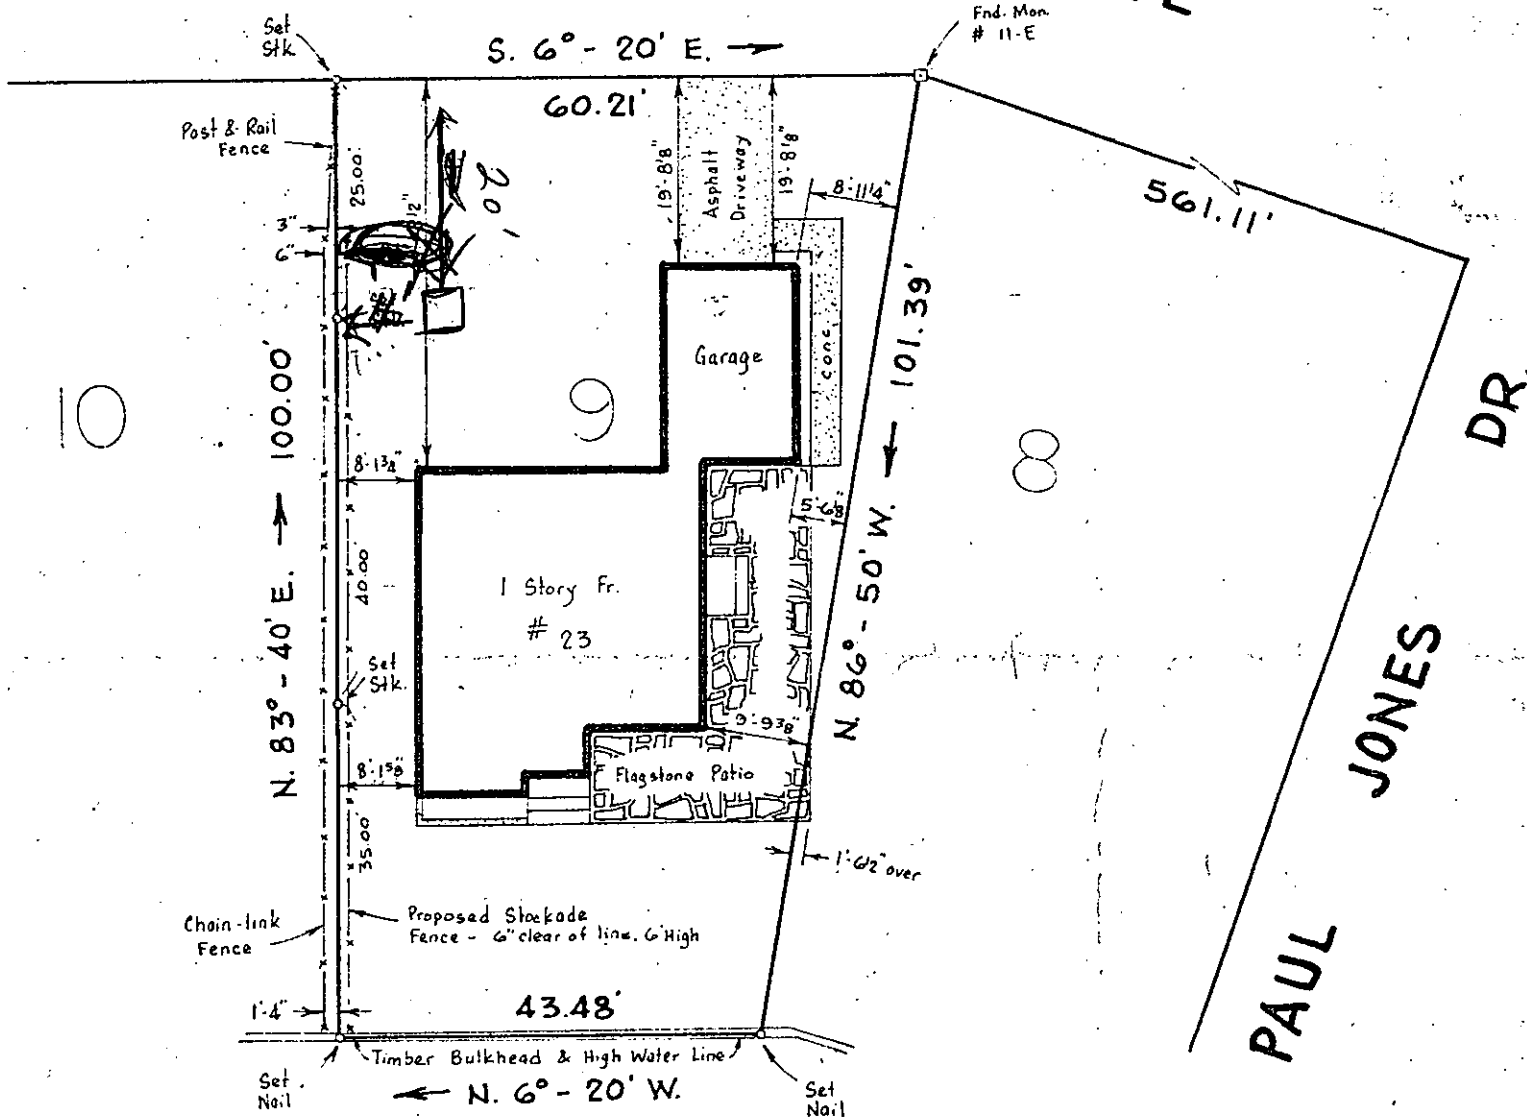

PAUL

JONES

LAGOON

BEING LOT 9, IN BLOCK 261, ON THE BRICK TOWNSHIP TAX MAP. ALSO KNOWN AS LOT 9, IN BLOCK 11, ON MAP OF "SHORE ACRES," DATED MAY 25, 1939; FILED JULY 23, 1945, AS MAP B-312.

This certification is made only to below named parties for purchase and/or mortgage of herein delineated property by above named purchaser. No responsibility or liability is assumed by Surveyor for use of survey for any other purpose including, but not limited to, use of survey for survey affidavit, resale of property, or to any other person not listed in certification, either directly or indirectly.

CERTIFIED TO:
EVELYN SWENSON.

Approved: 3/29/83
GPK

GEORGE W. HENN, INC.
CIVIL ENGINEERS AND LAND SURVEYORS
PROFESSIONAL PLANNERS
73 MANTOLOKING ROAD
BRICK TOWN, N. J. 08723

I CERTIFY THAT I HAVE SURVEYED THE PREMISES SHOWN HEREIN IN ACCORDANCE WITH THE DEED DESCRIPTION AND FIND CONDITIONS AS SHOWN.

Walter Scharfenberg
GEO. W. HENN, P. E., L. S. 5328
WALTER SCHARFENBERG L. S. 14159, P. P. 385

SCALE: 1" = 20'
DATE: MAY 25, 1982.

2-158