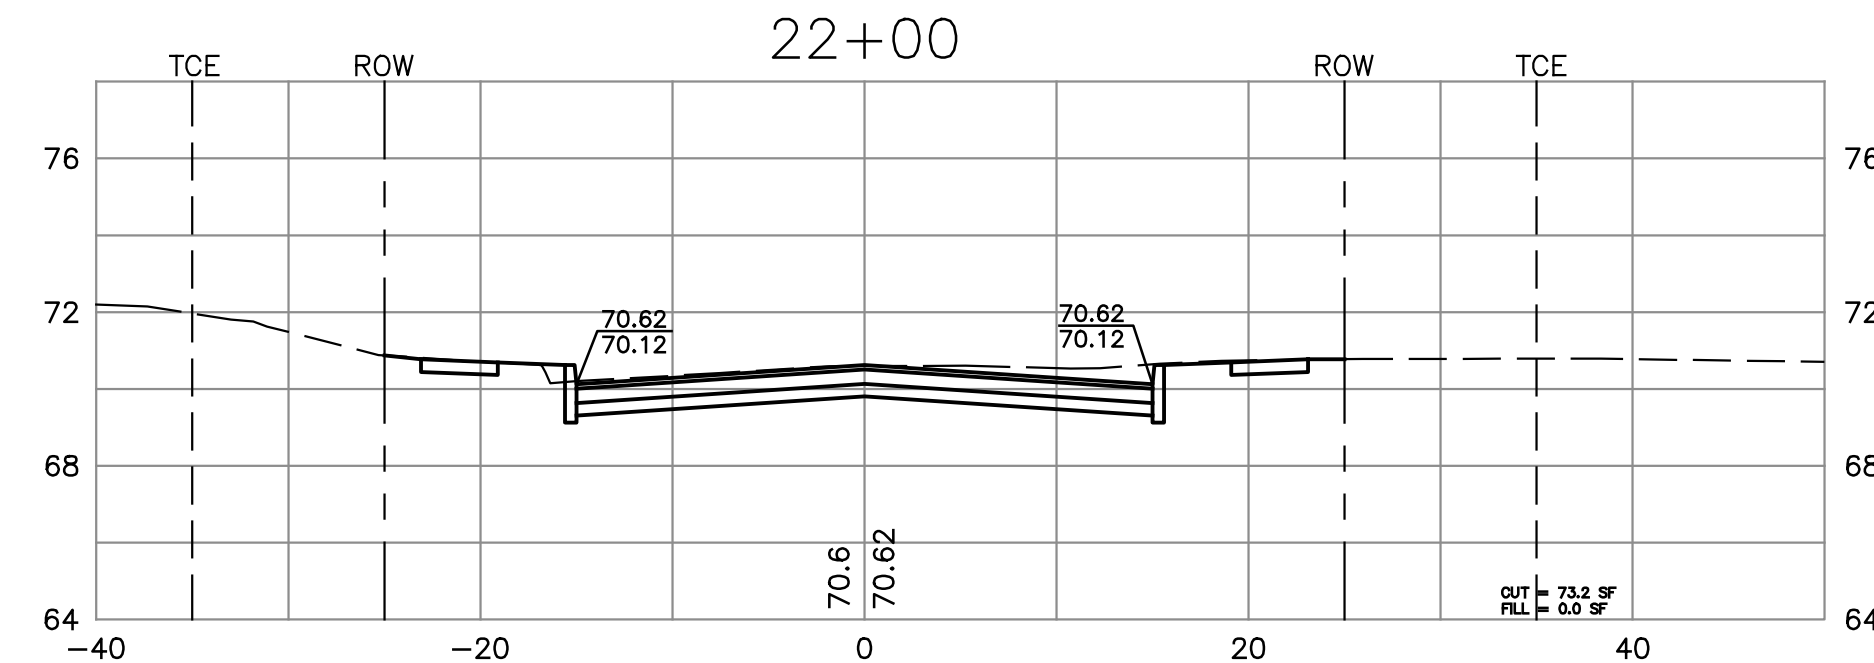
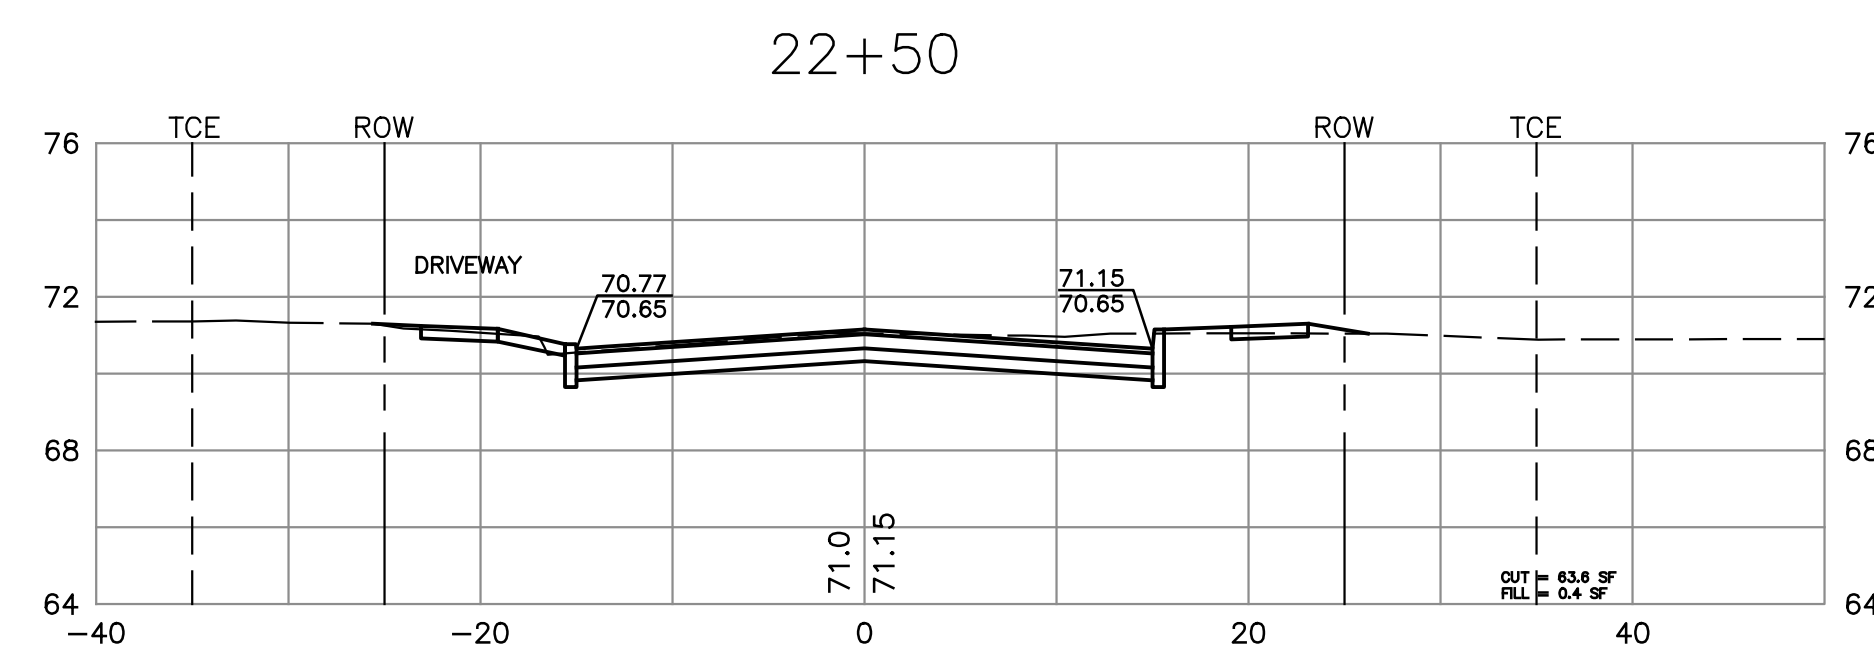
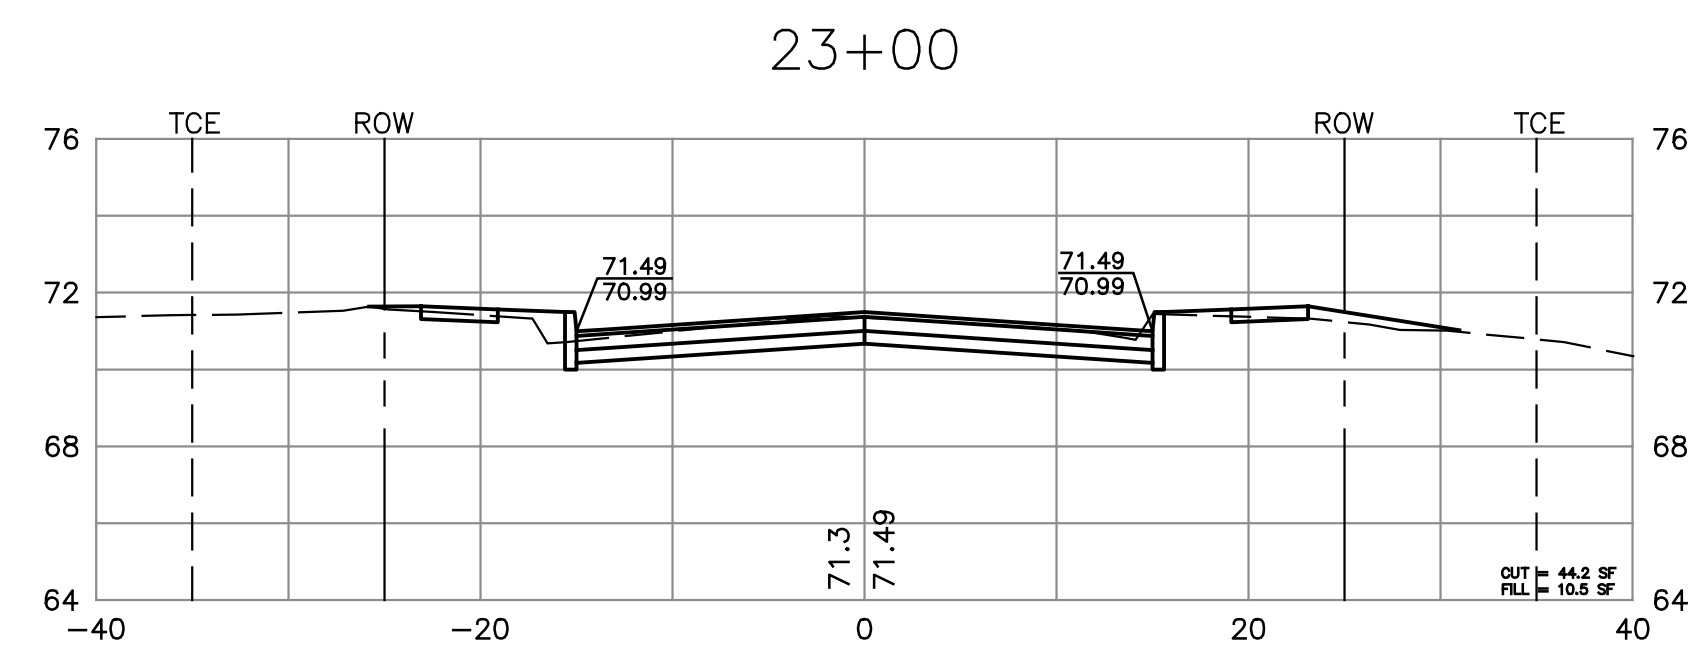
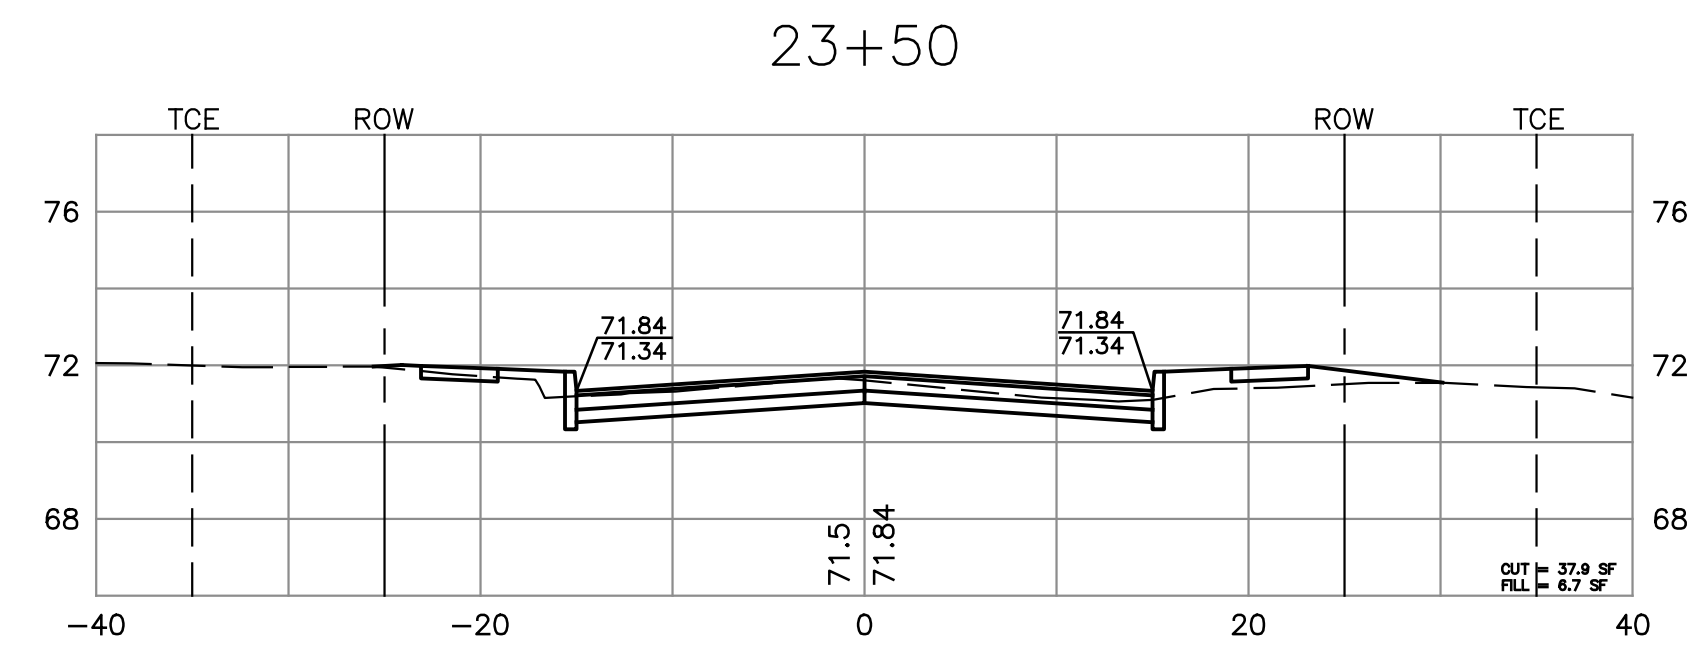
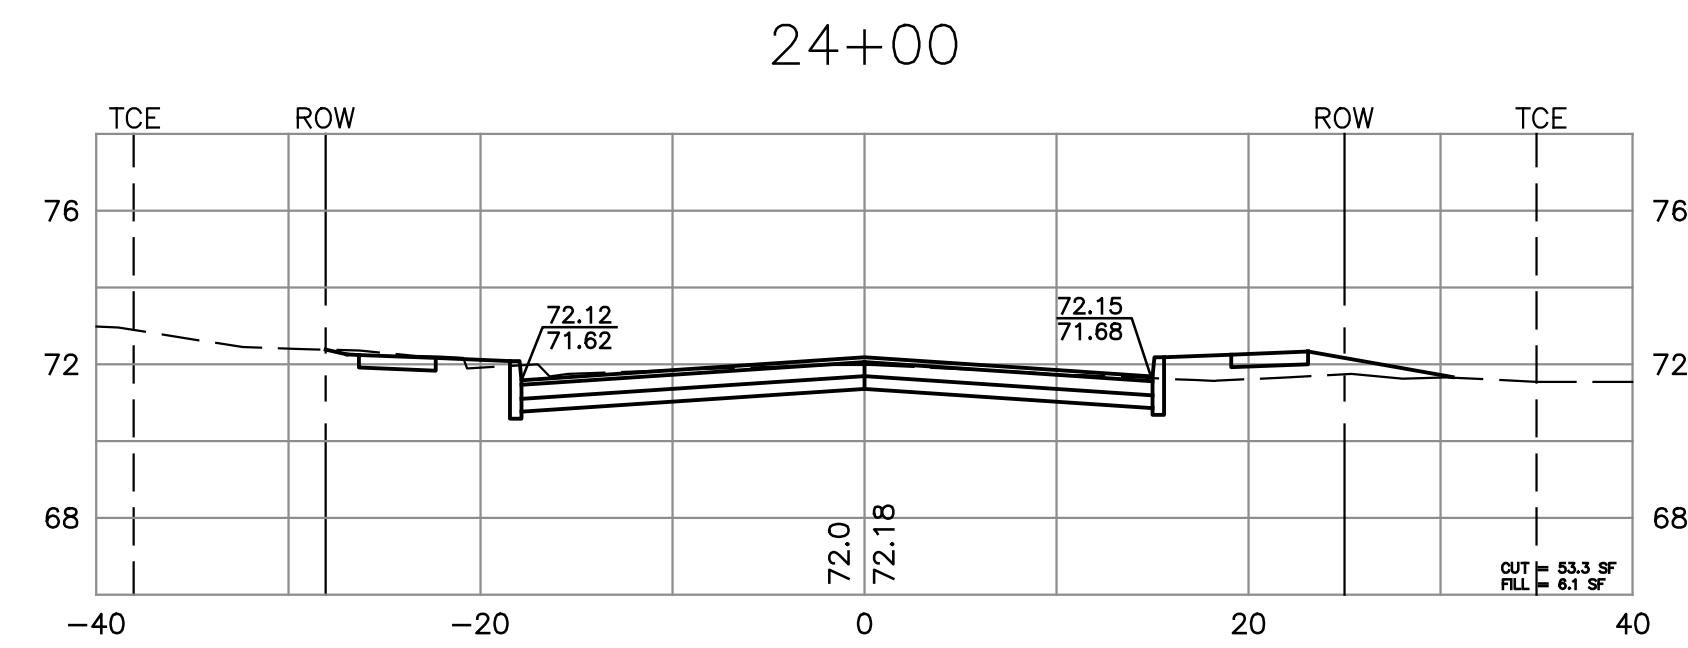
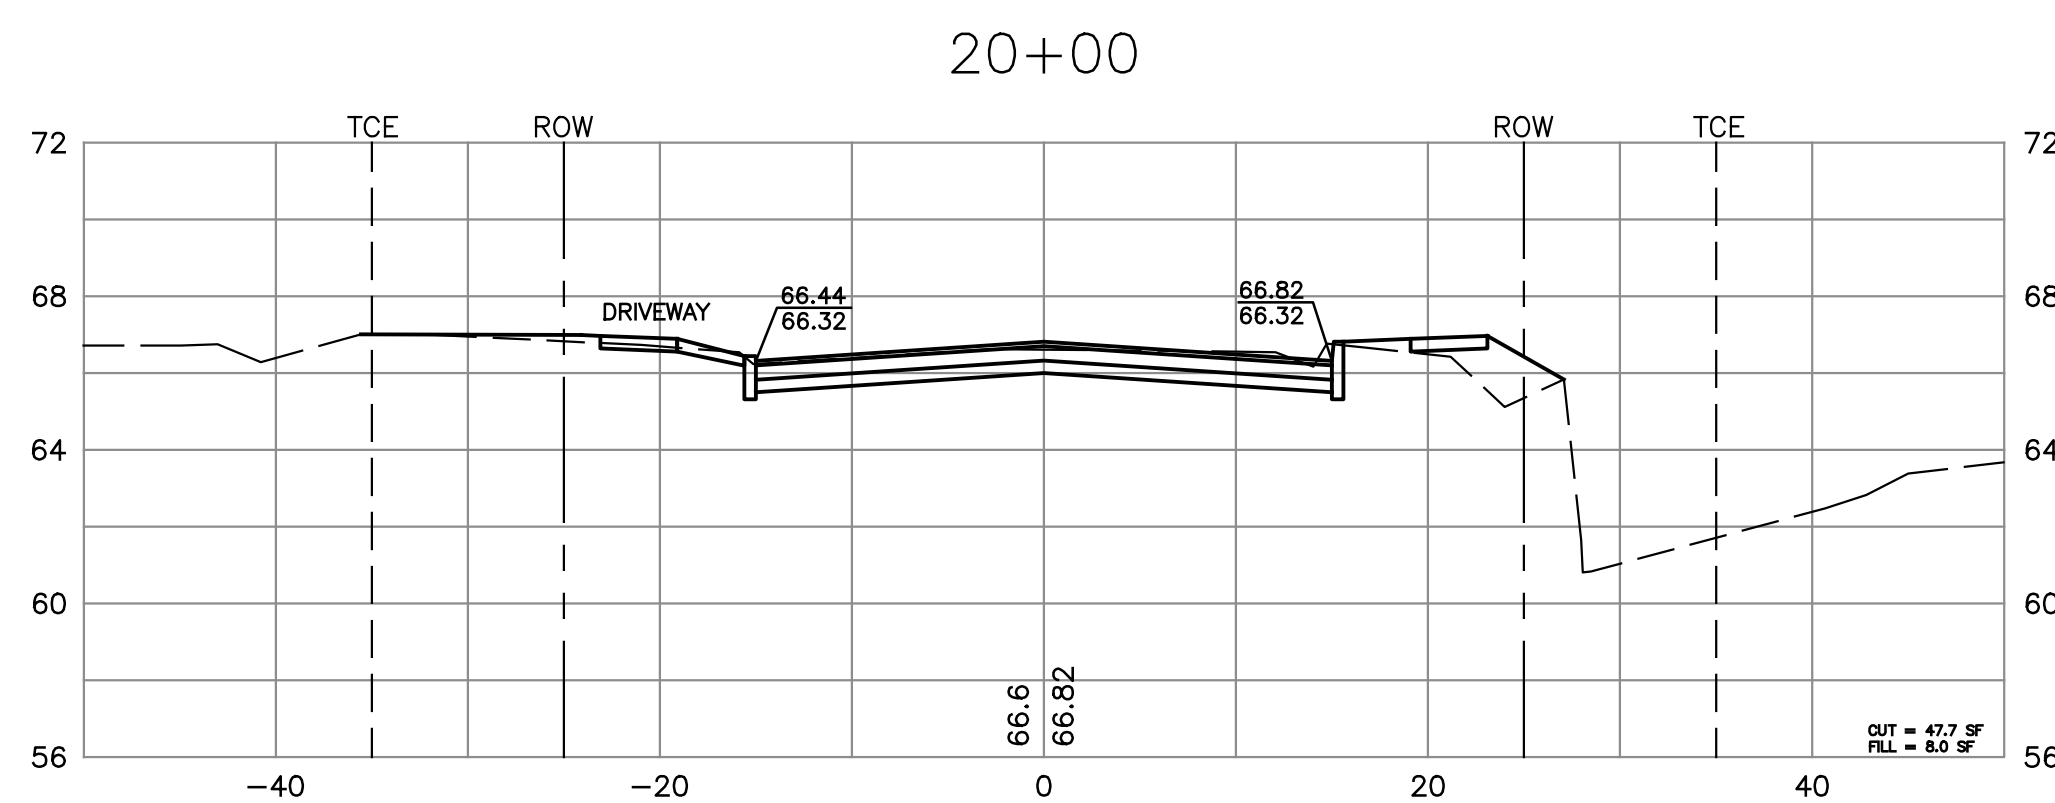
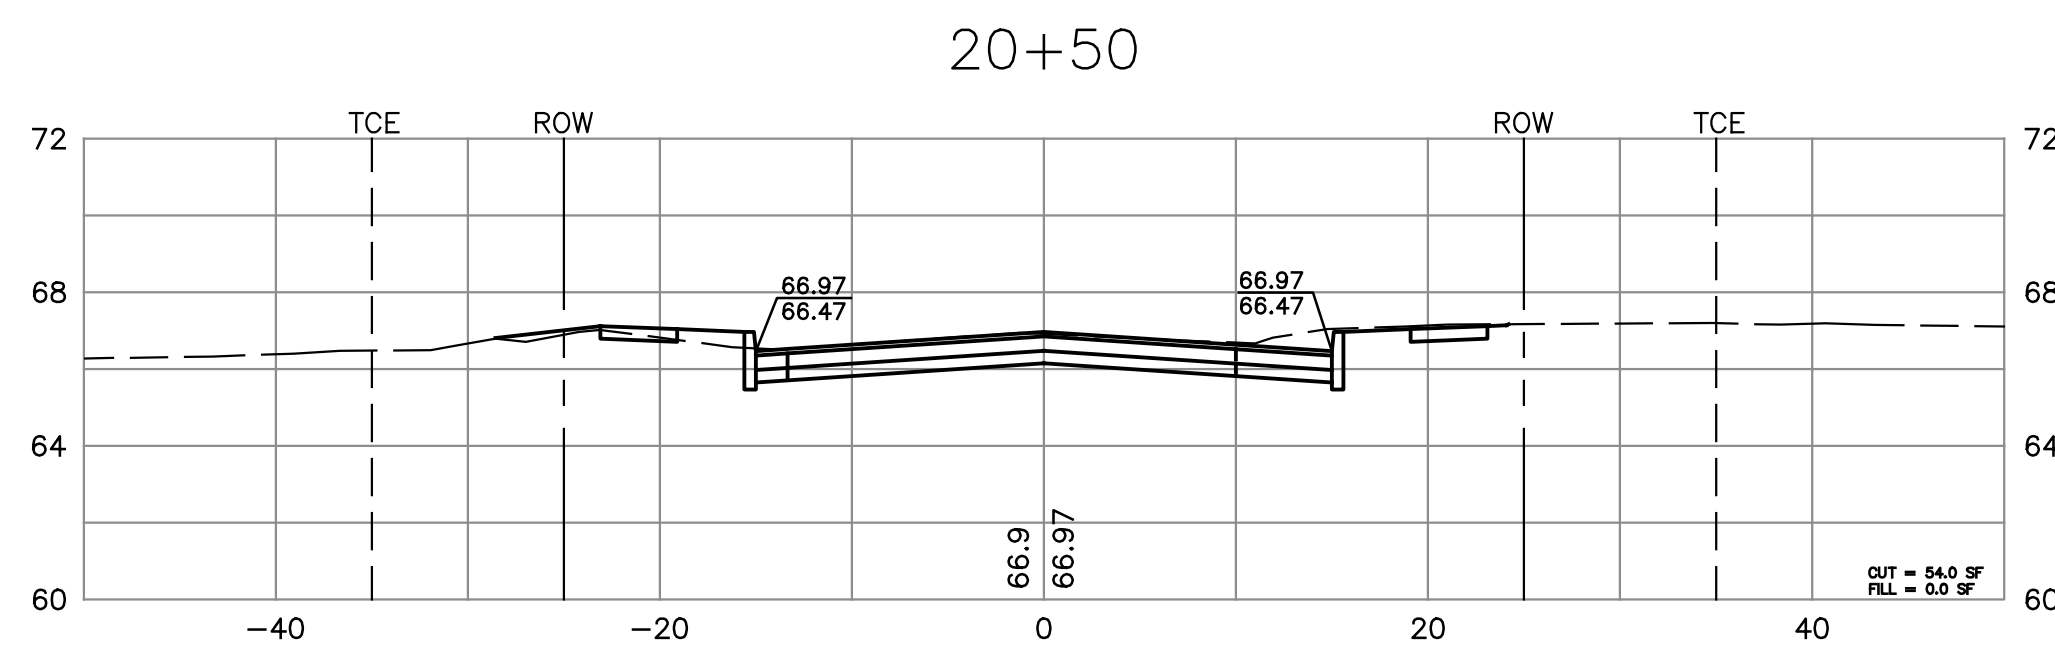
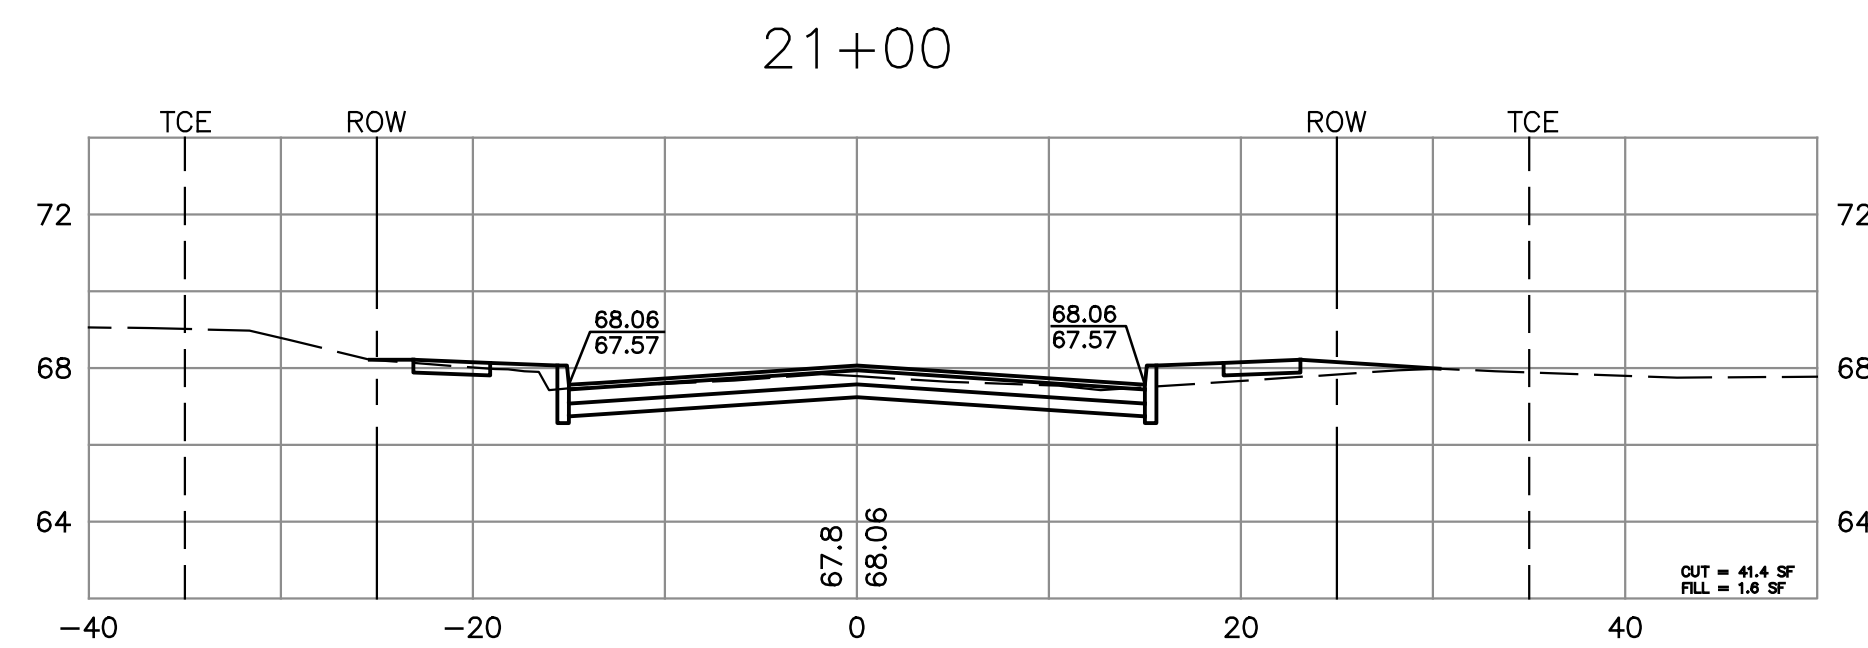
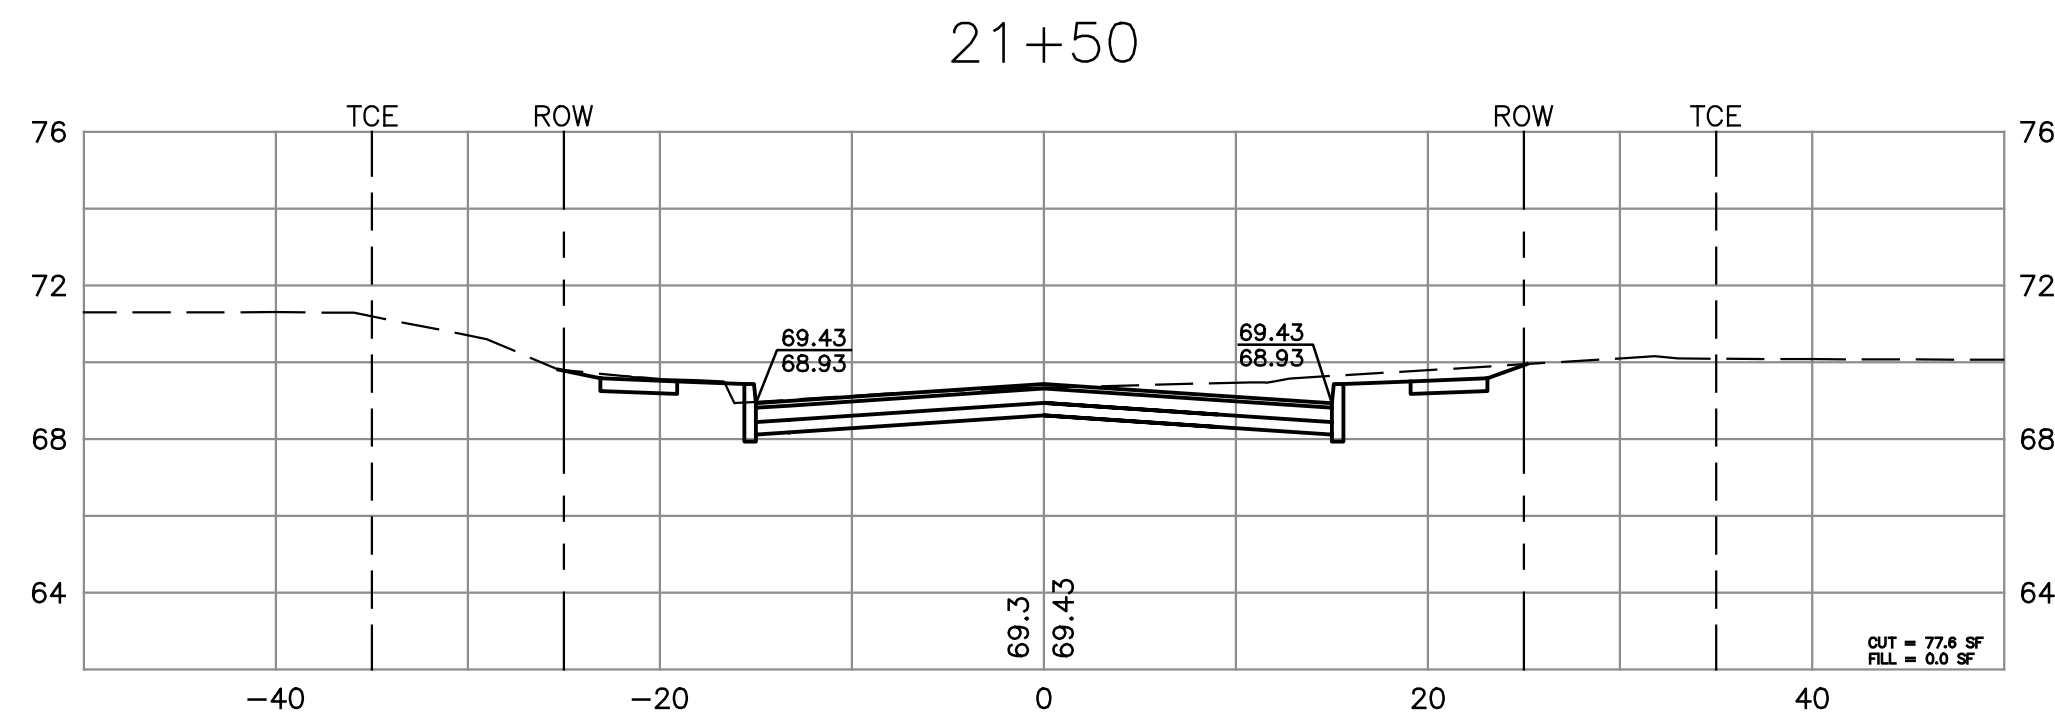


| REVISIONS          |  | TOWNSHIP OF PISCATAWAY<br>ENGINEERING DIVISION                               |                  |
|--------------------|--|------------------------------------------------------------------------------|------------------|
|                    |  | BROOKSIDE ROAD IMPROVEMENTS<br>ROADWAY CROSS SECTIONS<br>STA. 20+00 TO 24+00 |                  |
| DATE               |  | SCALE: AS SHOWN                                                              | DATE: 07/01/2014 |
| DRAWN BY: JCH      |  | MAP NO. R765                                                                 |                  |
| DESIGNED BY: JH/CC |  | SHEET 19 OF 34                                                               |                  |
| CHECKED BY: JH/CC  |  |                                                                              |                  |

|                         |                      |                     |
|-------------------------|----------------------|---------------------|
| Job No.<br>10186-106000 | Scale(H)<br>1" = 10' | Scale(V)<br>1" = 5' |
| Drawn<br>OK             | Designed<br>MJD      | Released<br>MJD     |
| Checked<br>MJD          | Released<br>MJD      | Drawer Number       |
| Date<br>3/29/13         |                      |                     |
| SHEET No.<br>19         | OF 34                |                     |