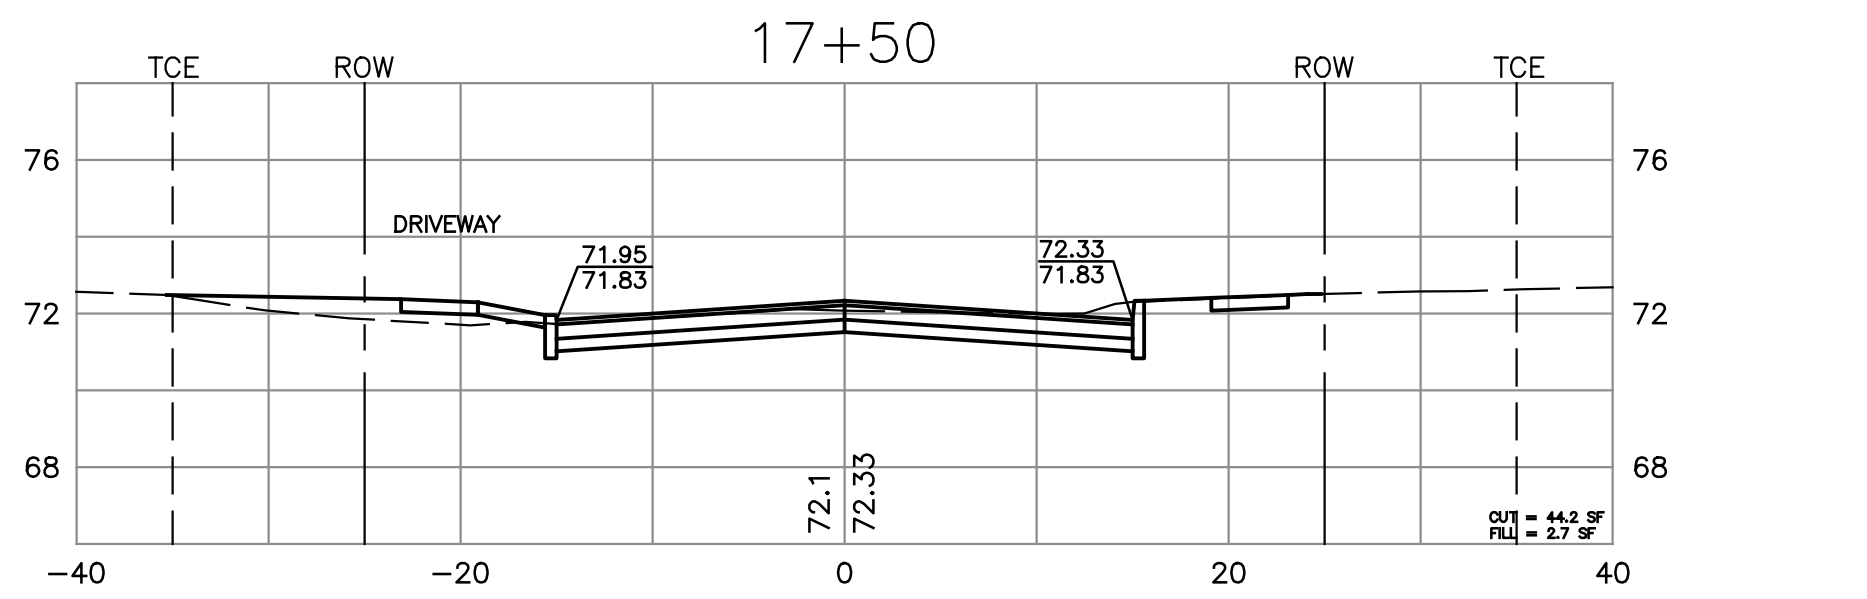
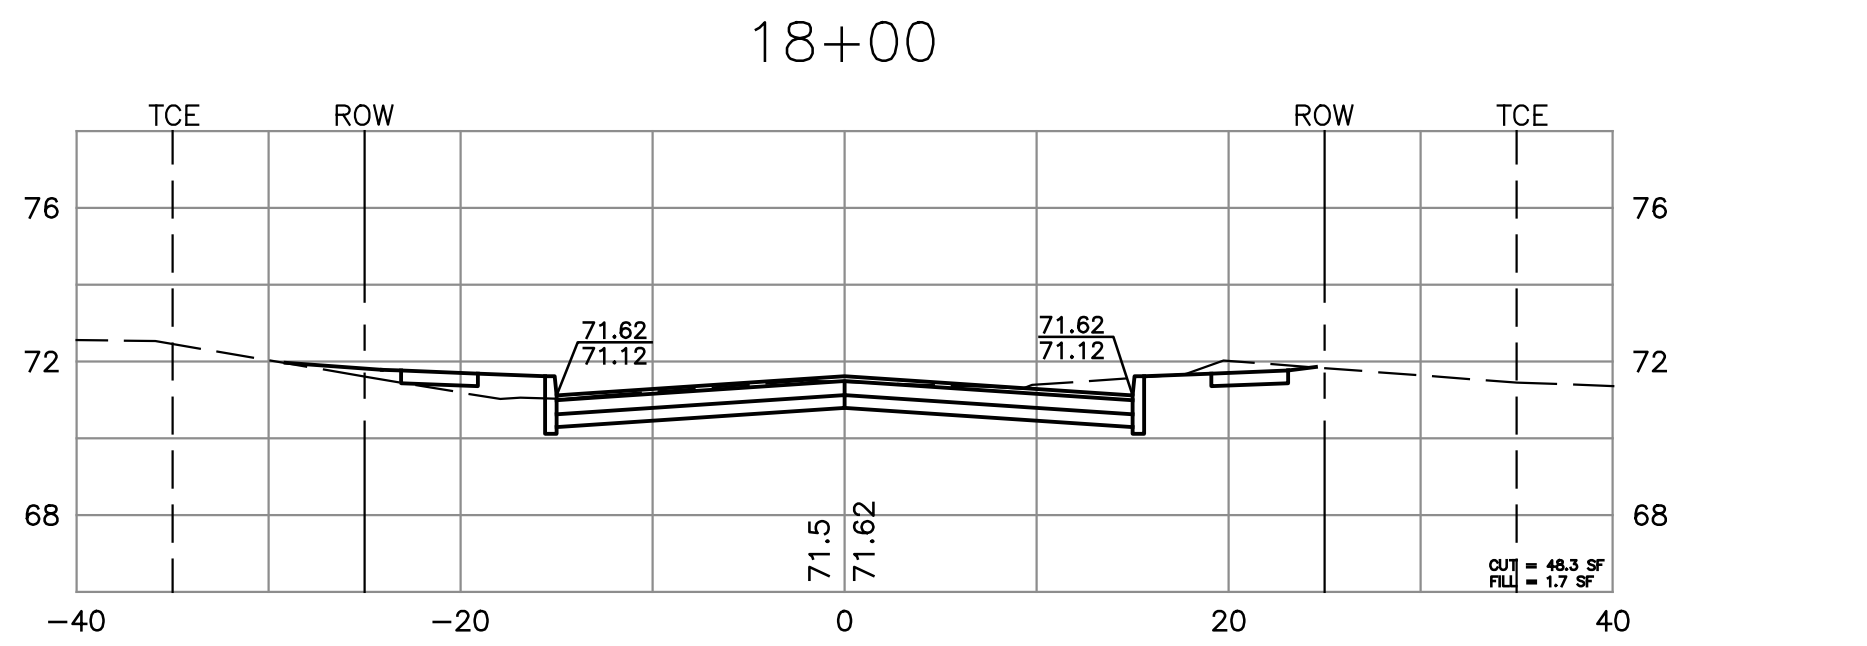
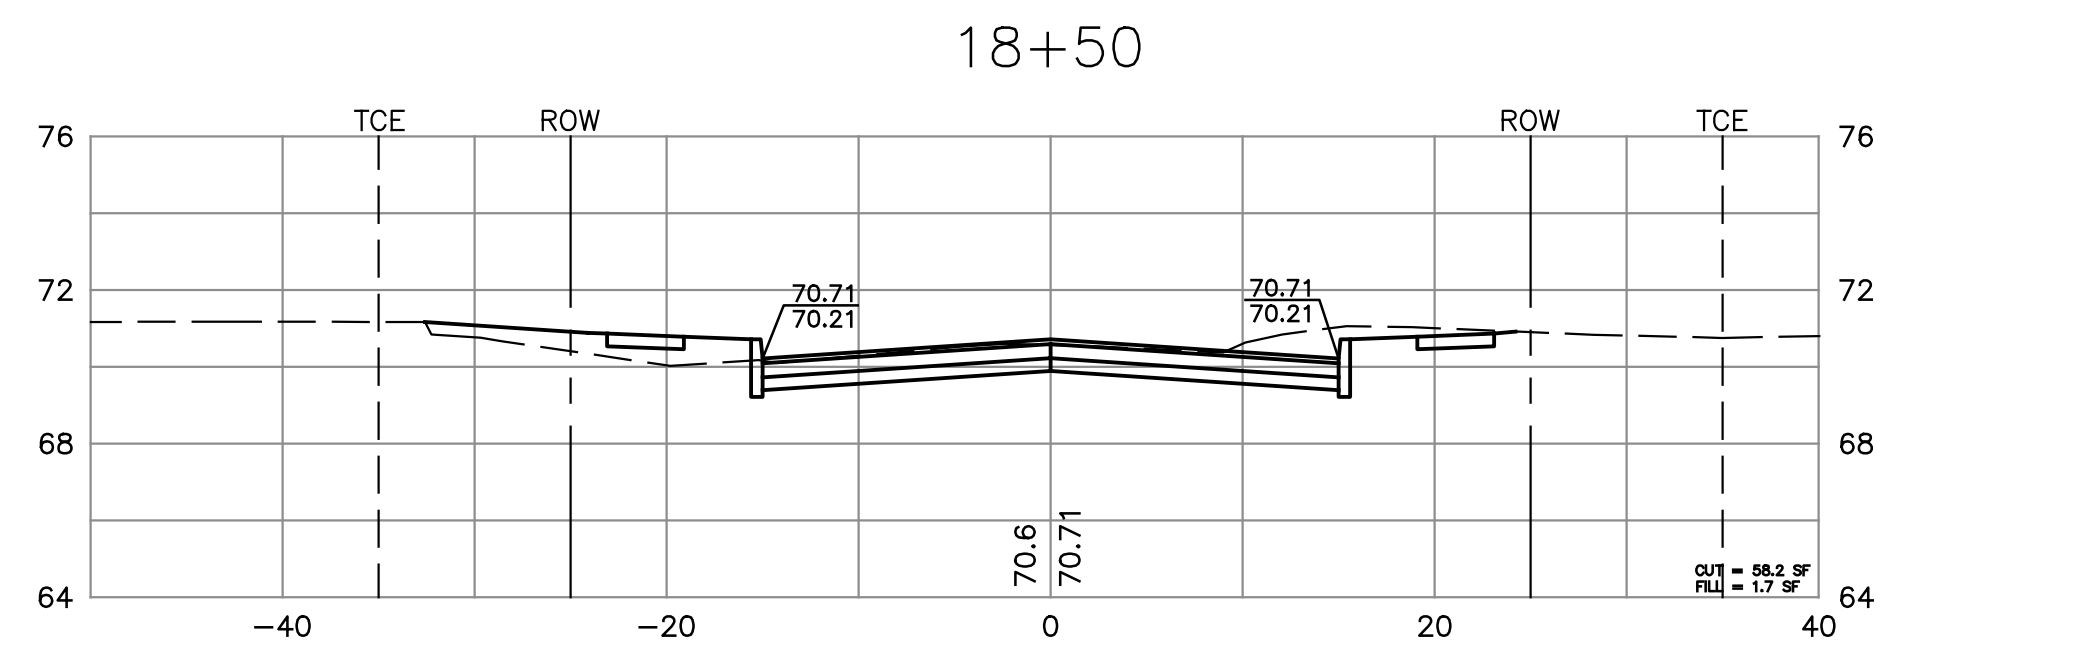
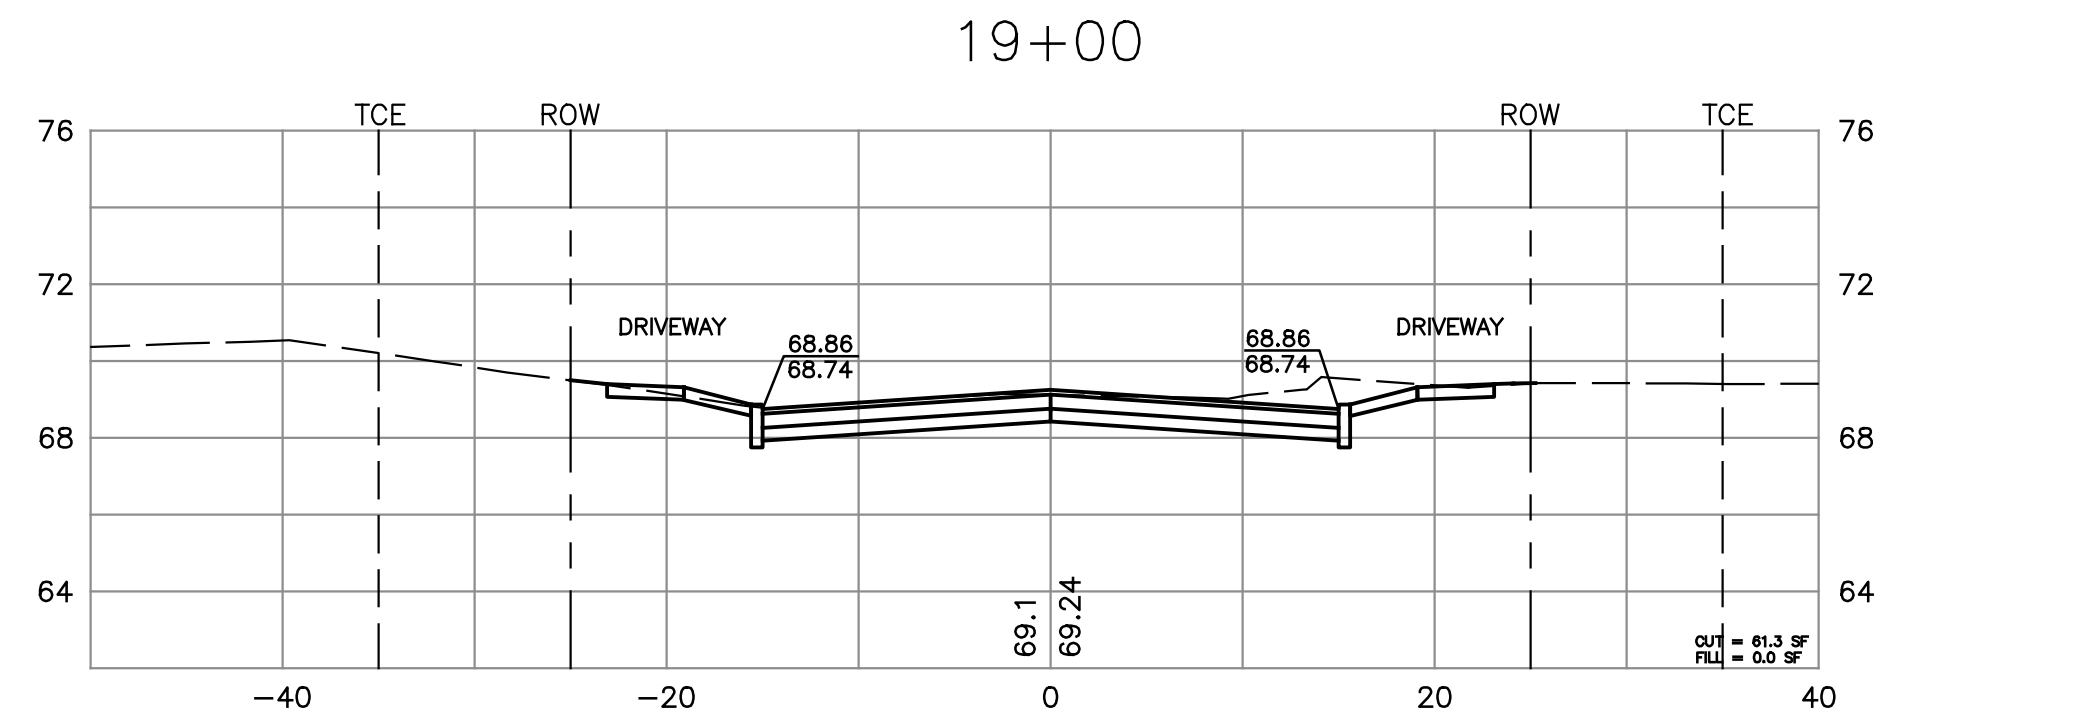
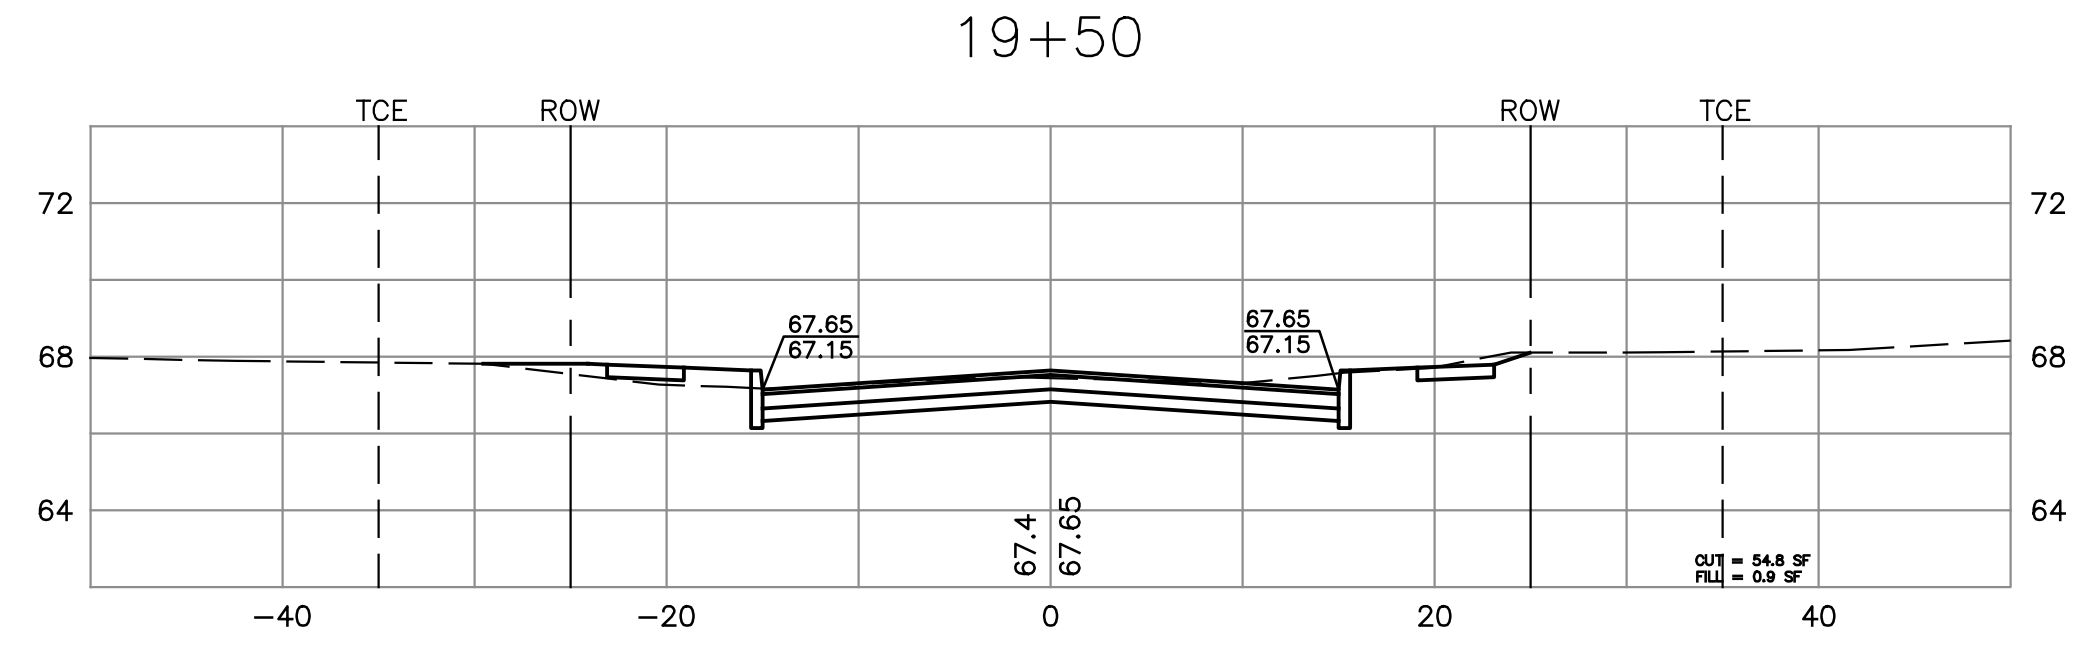
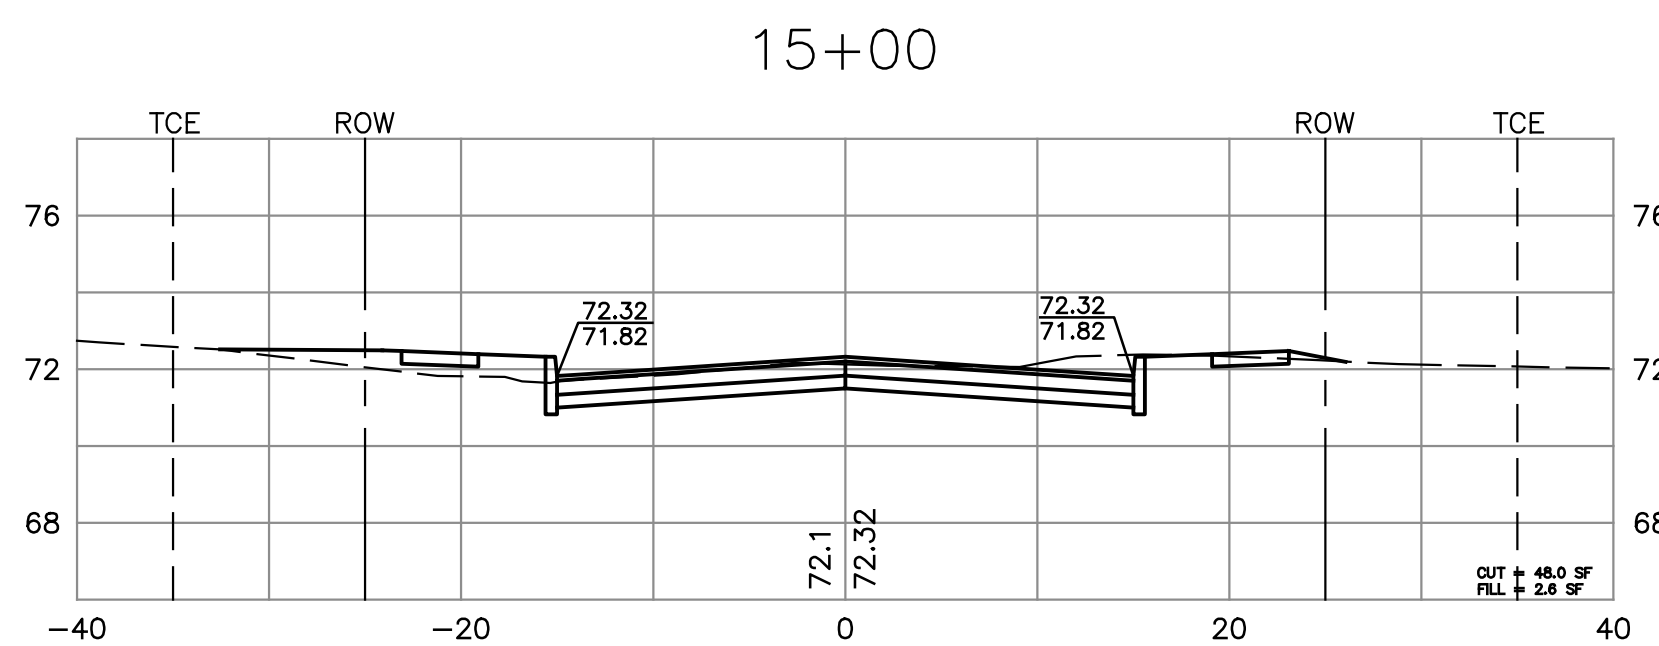
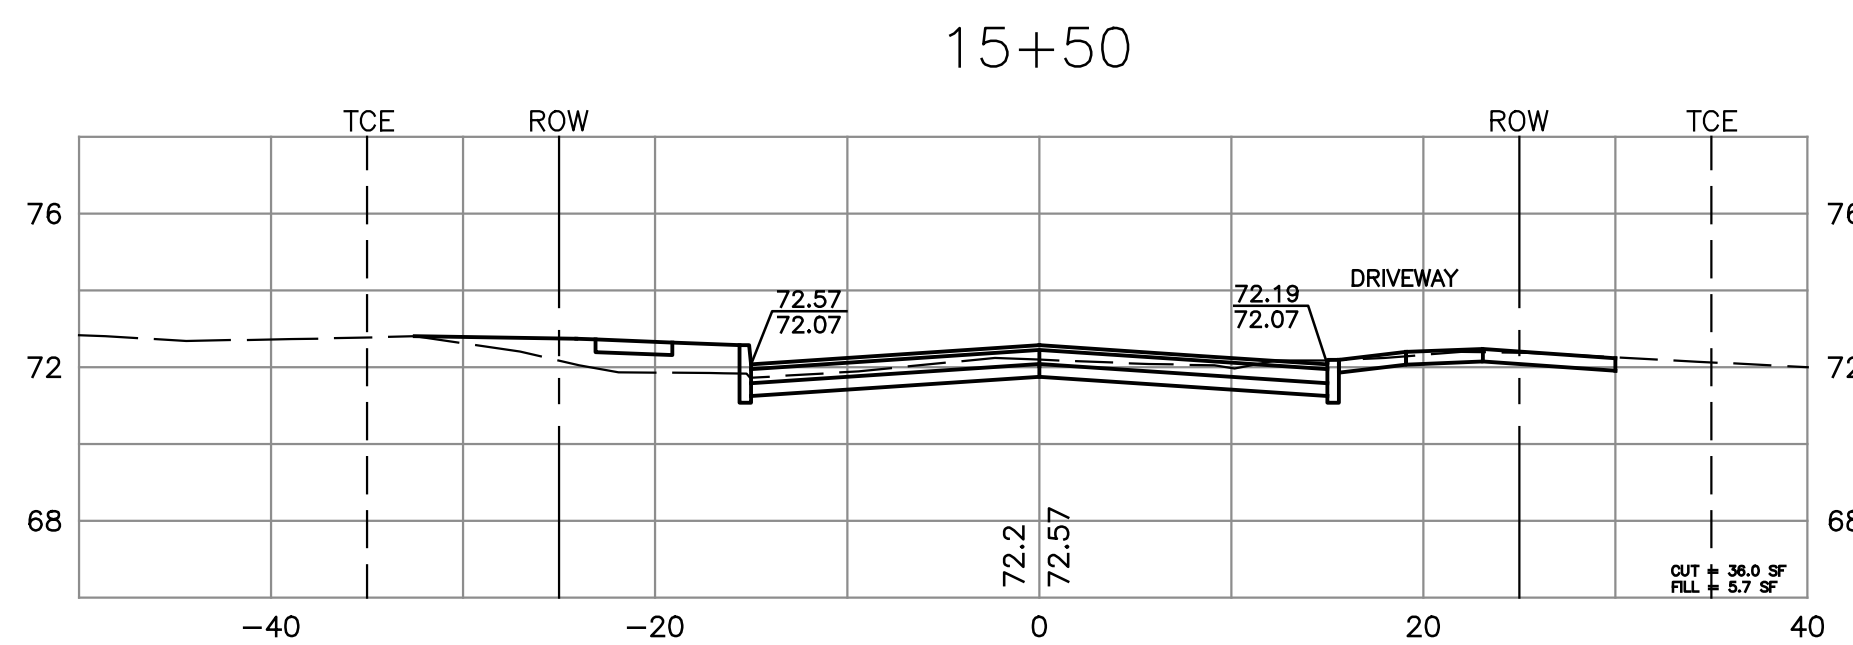
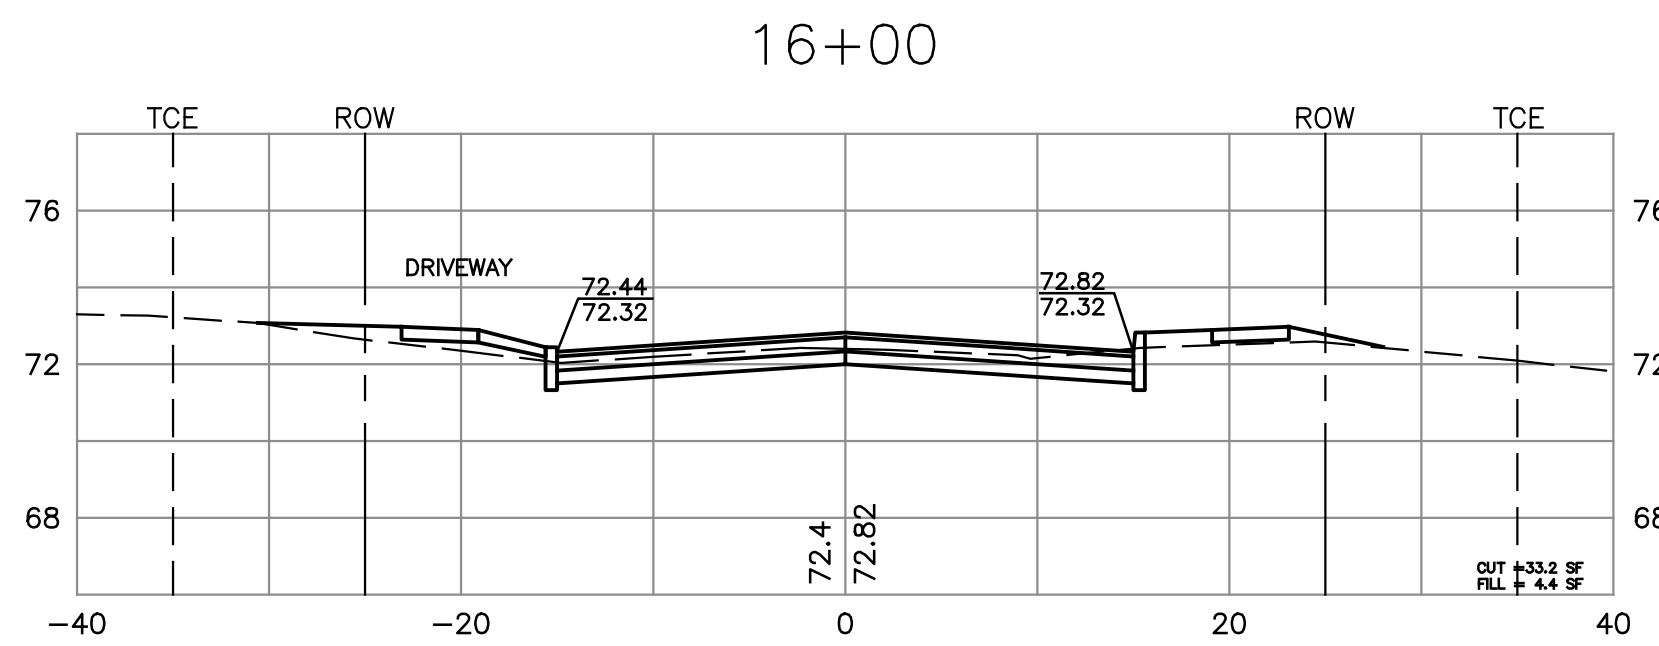
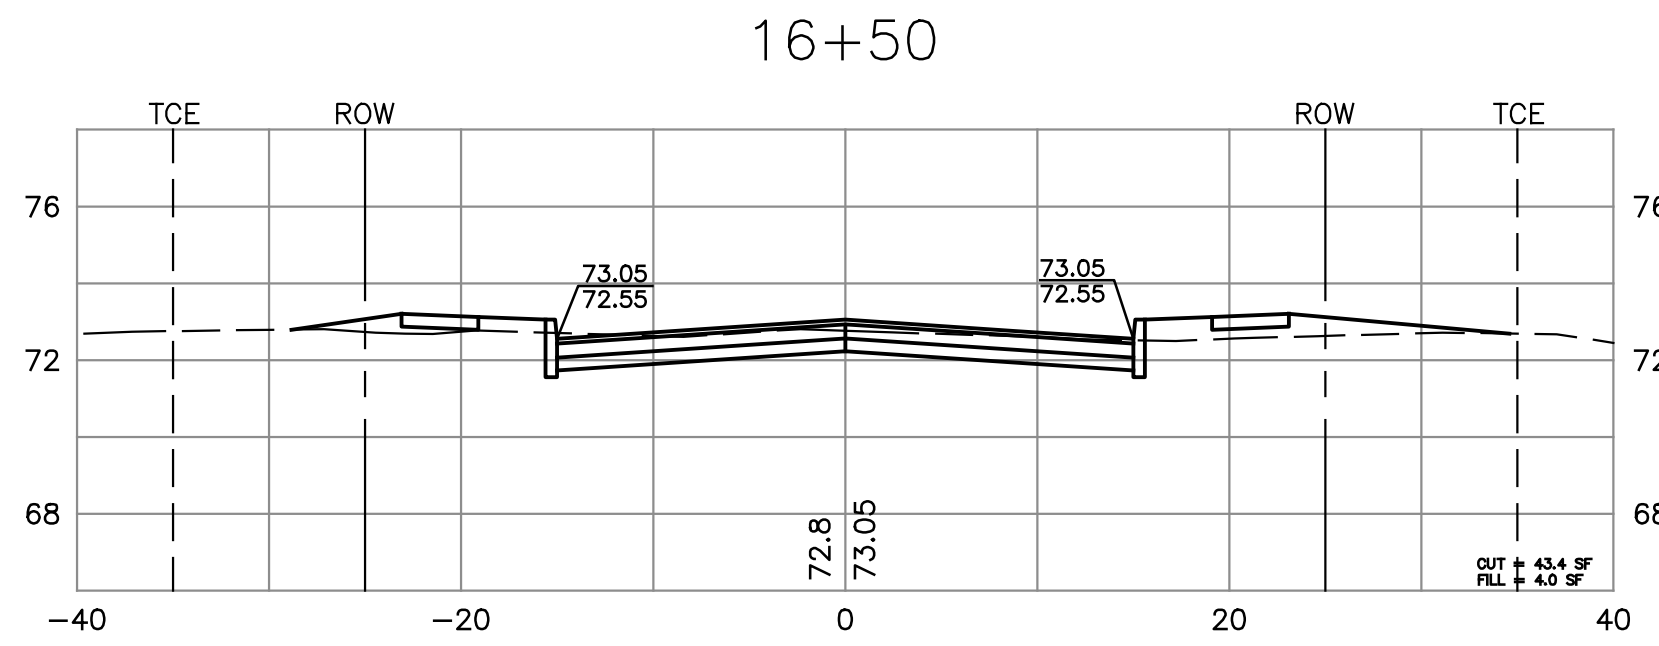
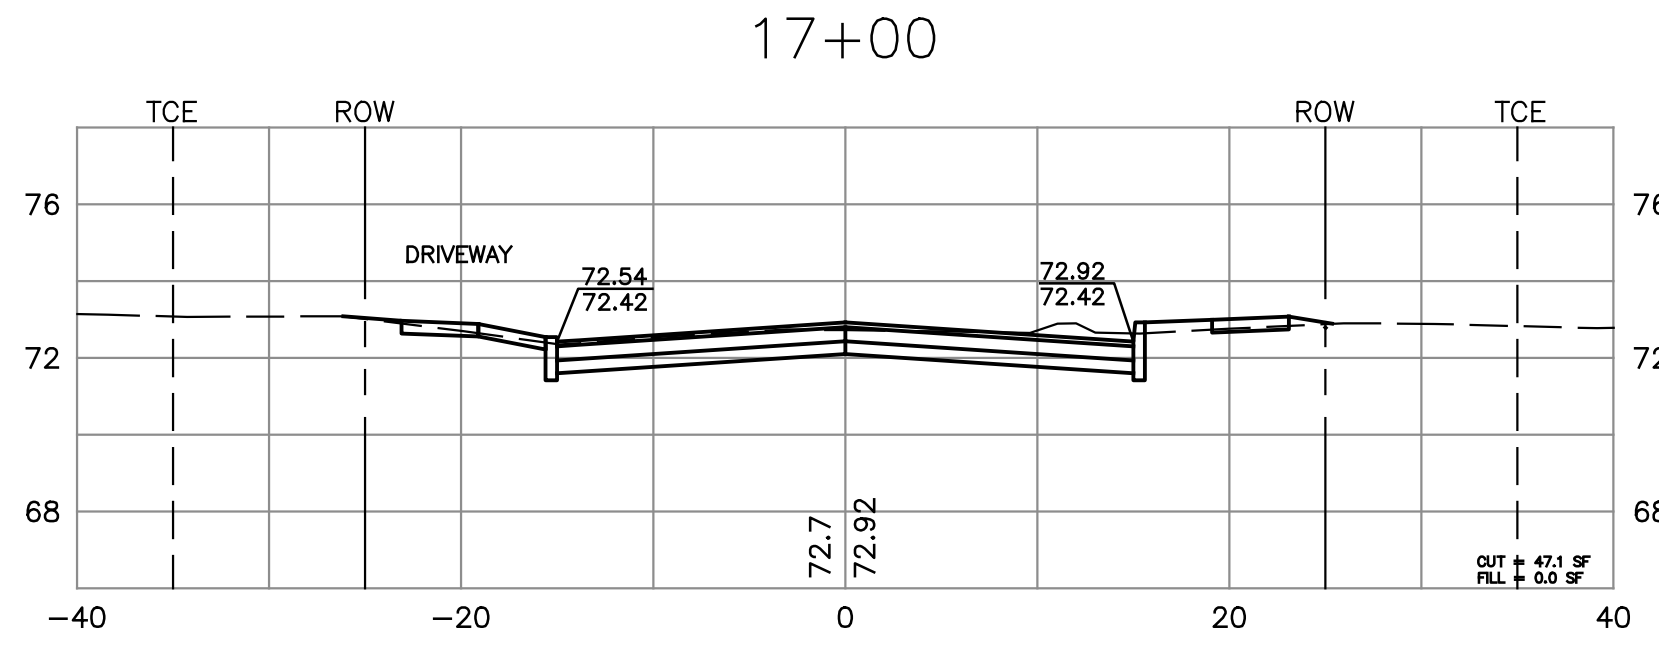


REVISIONS		TOWNSHIP OF PISCATAWAY ENGINEERING DIVISION	
		BROOKSIDE ROAD IMPROVEMENTS ROADWAY CROSS SECTIONS STA. 15+00 TO 19+50	
		SCALE: AS SHOWN	DATE: 07/01/2014
		DRAWN BY: JCH	MAP NO. R765
		DESIGNED BY: JH/CC	CHECKED BY: JH/CC
			SHEET 18 OF 34

TOWNSHIP OF PISCATAWAY ENGINEERING DIVISION	
Drawn OK	Designed MJD
Checked MJD	Released MJD
Date 3/29/13	Drawer Number

SHEET No. 18	
Job No. 10186-106000	Scale(H) 1" = 10'
	Scale(V) 1" = 5'

NO.	DATE	REVISION	DRAWN	CHECKED	RELEA

BIRDSALL SERVICES GROUP
ENGINEERS & CONSULTANTS

Bsg

65 Jackson Drive
Camden, NJ 07016
NJ Certification of Authorization No. 24C-A29860600
Phone: 908.497.8900
Fax: 908.497.9134
WWW.BIRDSALL.COM

DATE:

MICHAEL J. DROBNY, P.E.
NJ PROFESSIONAL ENGINEER Lic. No. 24G04617800

BROOKSIDE ROAD &
POPLAR ROAD
TOWNSHIP OF PISCATAWAY
MIDDLESEX COUNTY
NEW JERSEY

Drawing Name: X-SECTIONS.dwg

ROADWAY CROSS SECTIONS
STA. 15+00 TO 19+50
BROOKSIDE ROAD IMPROVEMENTS

Job No. 10186-106000

Scale(H) 1" = 10'

Scale(V) 1" = 5'

Drawn OK

Designed MJD

Checked MJD

Released MJD

Date 3/29/13

Drawer Number

SHEET No. 18

OF 34