

Brick

Permit Without a Jacket

Permit Number 2911

Construction Permit # A-2911

May 2

79

19

Owner Temple Beth Or (Rectory for the Rabbi)

Location 200 Van Zile Road

Rockefeller Highway Manor

Block 1095 Lot 1

Contractor Alan Taubenkimel

Fee \$ exempt Use rectory

temporary c/o 30 days 8/2/79

BUILDING SUB-CODE INSPECTIONS

Footing Trench *Ed 8/2/79*
Slab *Ed 8/2/79*
Foundation *Ed 8/2/79*
Framing *Ed 8/2/79*
Insulation *Ed 8/2/79*
Final *8/21/79 Ed 8/2/79*
C. O. Issued

VIOLATIONS

Ed 8/2/79

PLUMBING SUB-CODE INSPECTIONS

Slab
Rough
Septic/Sewer
Water
Final
Electrical Final

Use reverse side for additional remarks

Mon.
called - 4/30/79
left work: m.k.s.

TOWNSHIP OF BRICK
DIVISION OF INSPECTION

458-4700

PLUMBING PLANS SUBMITTED BY A. Taubertsmal and PLUMBER Pineland

LOT 1 BLOCK 1095

STREET Henderson

WERE REJECTED:

1. PLUMBER NAME & LIC. # _____
2. ISOMETRIC PLANS OF PLUMBING _____
3. PIPE SIZE _____
4. MATERIAL SPECIFICATIONS _____
5. _____ VENT _____
6. _____ SOIL _____
7. _____ WASTE _____

8. OTHER REMARKS No Septic Approval from O.C.H.D. OK
C.A. for water from B.T.M.U.A. OK

CALLED _____

J. Melcoff
PLUMBING INSPECTOR

DATE _____

TOWNSHIP OF BRICK

DIVISION OF HEALTH
609 Brick Blvd

PLANS SUBMITTED BY _____

T/A _____ FOR APPROVAL OF A SEPTIC SYSTEM ON

LOT _____ BLOCK _____ STREET _____

LOCATION _____

WERE REJECTED ON THE SEPTIC SYSTEM FOR THE FOLLOWING:

SECTION 10.7 WATER TABLE _____

13.8 WATER TABLE _____

10.9 FILL _____

3.2 DISTANCE _____

NUMBER OF BEDROOMS _____

SIZE OF SEEPAGE AREA _____

OTHER REMARKS _____

DATE _____

AUTHORIZED AGENT

TITLE

Brick Township Construction Permit Application for Plumbing

1. LOCATION

NUMBER and STREET	SECTION	LOT	BLOCK
200 Van Zile Rd. Hendricks Ave		1	1095

PROPOSED USE

1 Family Residence Temple Beth Or Rectory

2. TYPE of IMPROVEMENT ☒ NEW BUILDING ☐ ALTERATION ☐ ADDITIONAL FIXTURES

☐ WELL ☐ SEPTIC ☒ SEWER (B.T.M.U.A.) ☒ WATER (B.T.M.U.A.)

3. PLUMBING FIXTURES

	NUMBER OF	FEE
1. WATER CLOSET	3	15-
2. LAVATORIES	3	15-
3. BATH TUB 3 Gpm	1	5-
4. SHOWER STALL or DRAIN 3 Gpm	1	5-
5. KITCHEN SINK	1	5-
6. SLOP SINK		
7. LAUNDRY TRAY		
8. DISHWASHER	1	5-
9. WASHING MACHINE	1	5-
10. URINALS		
11. FLOOR DRAIN		
12. DRINKING FOUNTAIN		
13. FOOD WASTE GRINDER		
14. SEWER PUMP or EJECTOR		
15. GREASE TRAP		
16. OIL SAND SEPARATOR		
17. AIR CONDITIONER REFRIGERATOR WATER COOLED		
18. HOT WATER HEATER ☐ OIL ☒ GAS ☐ ELECTRIC	1	5-
19. DENTAL UNIT		
20. LAWN SPRINKLERS NO. OF HEADS		
21. WELL (PRIVATE))		
22. WELL PUMP		
23. SEPTIC		
24. PLUMBING STACKS	1	10.00

4. MATERIAL SPECIFICATIONS

BUILDING SEWER Sch 40 Plastic
WATER SERVICE 160" Psi "
BUILDING DRAIN Sch 40 "
WASTE " " "
VENTS " " "
WATER PIPE Copper

5. INSPECTIONS

	DATE	INSPECTOR
SLAB		
ROUGH	6/58/79	DM
WATER		
SEWER		
FINAL		


6. COMMENTS

PLUMBER William Dwyer T/A Pinedale Plumbing & Htg Inc.

LICENSE 1722

PLUMBING FEE \$ 70.⁰⁰ PERMIT # A-2911

5-1-79 DM

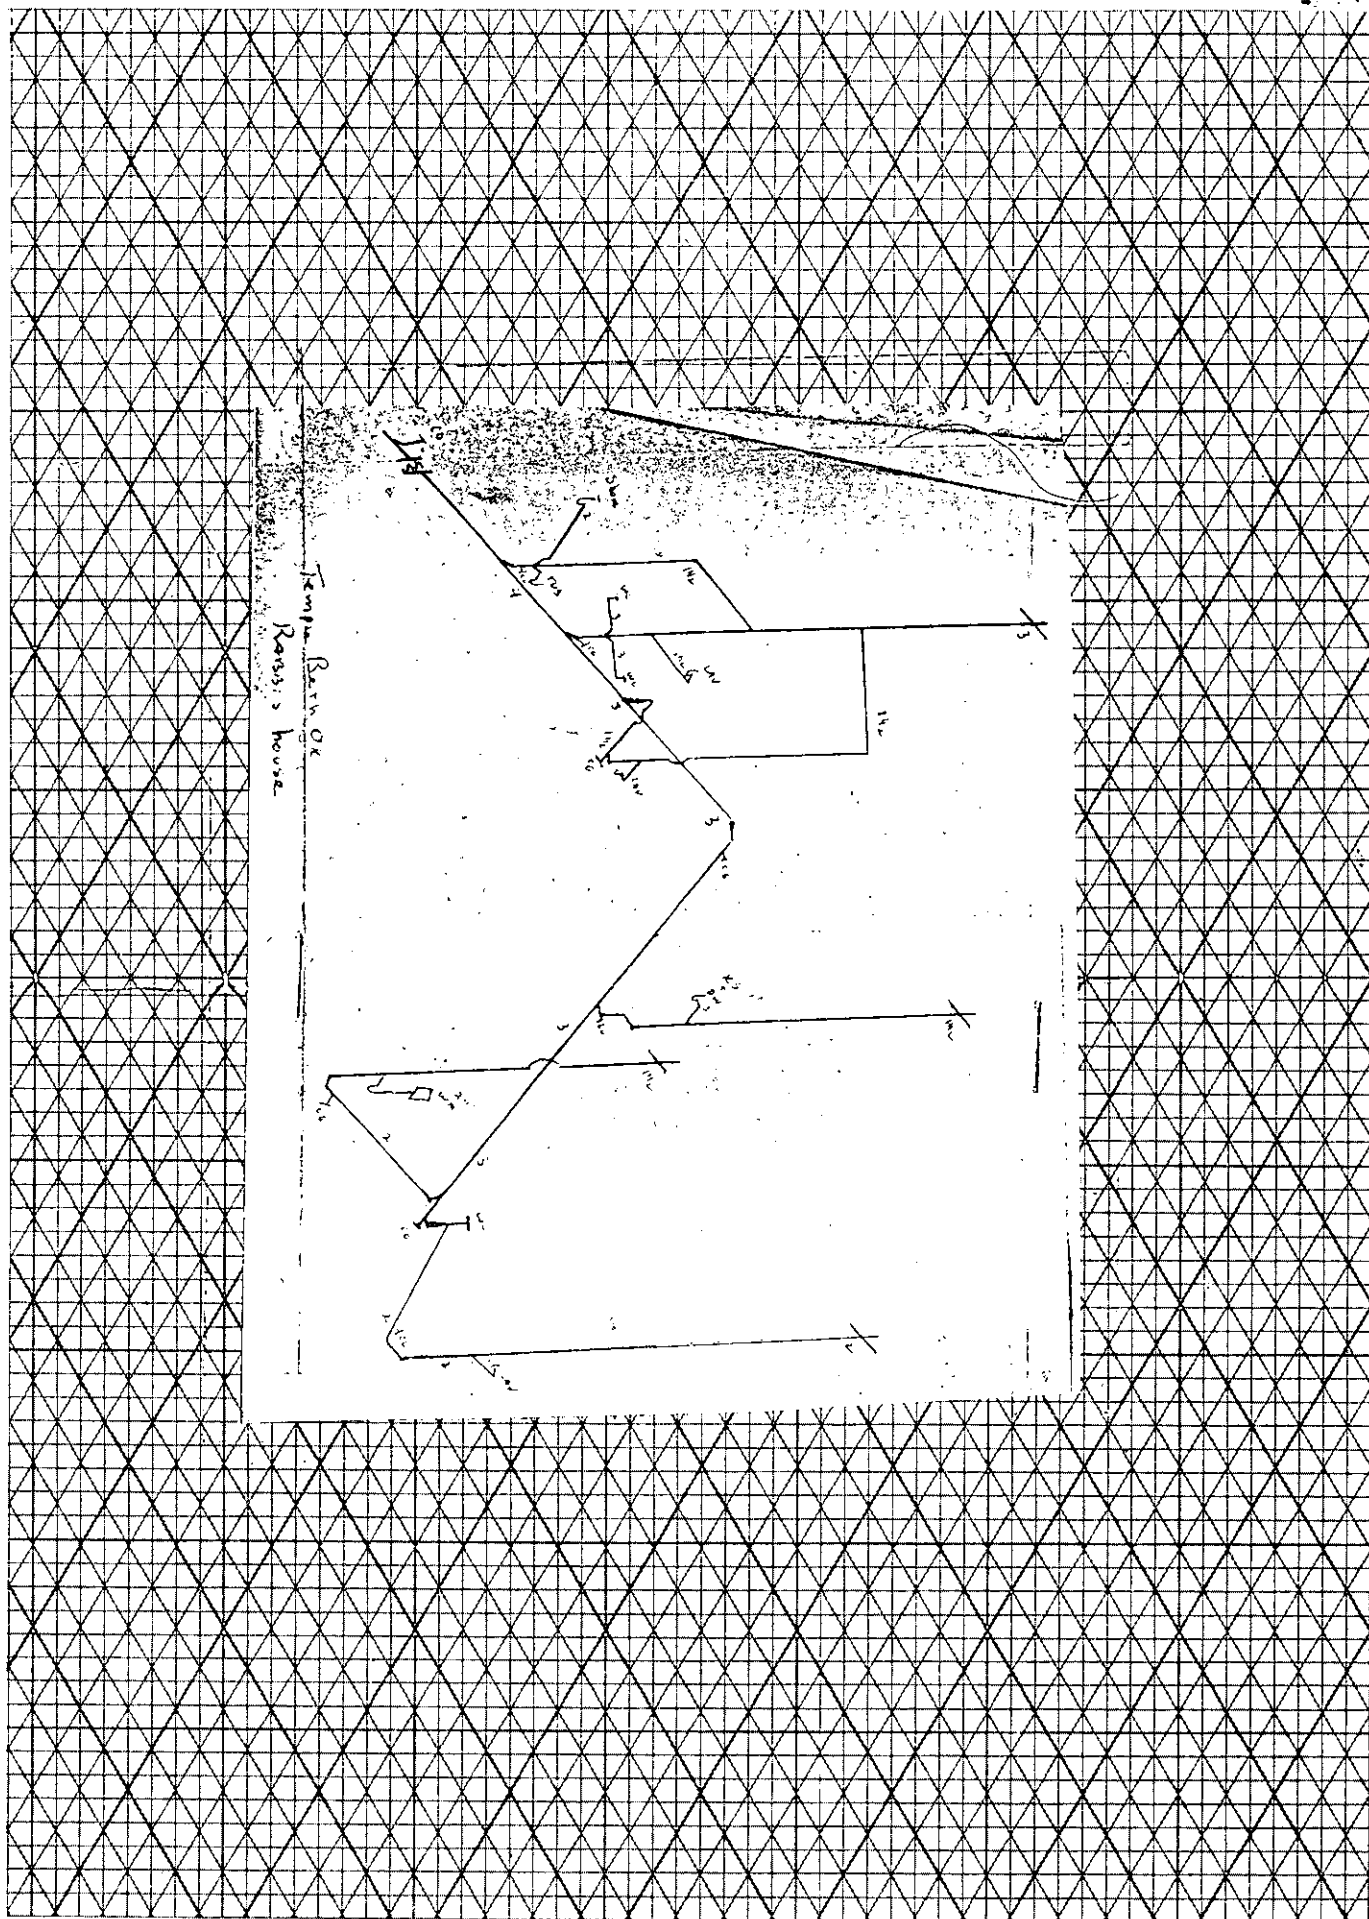

8-1-79
Date

No. 5-7707

BOARD OF HEALTH OF Brock Twp

CERTIFICATE OF COMPLIANCE

Issued to Temple Beth Or
(Owner or Contractor)

THIS IS TO CERTIFY That the

INDIVIDUAL SEWAGE SYSTEM ✓

~~INDIVIDUAL WATER SYSTEM~~

~~INDIVIDUAL PLUMBING SYSTEM~~

Installed at Block No. 1095

Lot. No. 1 is in compliance with the

~~Application for~~ and Construct or

Alter Such Systems.

No. 7707 dated April 11, 1979

The issuance of this certification shall not be construed as a guarantee that the system will function satisfactorily nor shall it in any way restrict the powers or responsibilities of the Board of Health in the enforcement of any law or ordinance relating to public health.

R

Frank C. Terranova

- H.D.26
- 1) Wrong pitch on elbow at entrance to (5)
 - 2) lines to (5) not set level in D-box
 - 2) Revised drawing showing 2 bldg sewers.

5-7707
APPROVED
4-24-79
FINAL INSPECTION

DIVISION OF HEALTH OF THE TOWNSHIP OF BRICK

APPLICATION FOR PERMIT TO LOCATE AND CONSTRUCT AN INDIVIDUAL SEWAGE DISPOSAL SYSTEM

Date April 11, 1979

Hendrickson Avenue

Block No. 1095 Lot No. 1

Street

Location

Temple Beth Or

Owner (print)
INSPECTOR

If corporate owner or developer list names and position of individual applying for permit.

Present Address

Name and Address of Contractor (print)

Type of Building to be served single family

Dwelling Unit - No. of Bedrooms 4 Expansion Attic Yes No X

Other Type of Building _____ Gals. per person _____

Type of Facilities irregular _____ persons _____

Size of Lot 489 x 365 Area sq. ft. 178,935 (4.11 ac)

Septic Tank - Liquid Capacity 1000 Shape Hexagonal Material Precast conc.

Width 6' 1 1/2" Length 7' 1" Diameter _____

Liquid depth 4' 11" Distance from liquid to underside of top 9"

Liquid Disposal Disposal Trenches _____ sq. ft. Disposal Bed _____ sq. ft. Seepage Pits 340 sq. ft.

Disposal Trenches - Width _____ Depth _____ Lin. Ft. of Pipe _____

Distance between lines _____ Type of Pipe _____

Disposal Bed - Width _____ Length _____ Area sq. ft. _____

Lin. ft. of Pipe _____ Type of Pipe _____

Distance between lines _____

Seepage Pits - Number 2 Width _____ Length _____ Diameter 6' 6"

Depth below inlet 8' 4" Distance between pits 20'

Shape of Pits cylindrical Construction material precast conc.

Depth of permeable material to be penetrated _____

Percolation Tests Results

(as performed according to specifications set forth in P. L. 199, Sec. 9-B)

I certify that the proposed sewerage facilities for the proposed realty improvement are in compliance with the provisions of Chapter 199, P. L. 1979 Revised 1963 and these standards.

Dated 7-11-79

	Time in Min. per in.	Number of Tests to Determine Saturation	Depth	Type of Soil Encountered, Depth of Each Type
Ground Water at <u>none</u>	<u>3.5 min. per inch</u>	<u>2</u>	<u>1</u>	<u>Gray sand</u>
			<u>2</u>	
			<u>3 S W</u>	<u>Brown sand</u>
			<u>4</u>	
			<u>5 S P</u>	<u>Brown sand & gravel</u>
			<u>6</u>	
			<u>7 S W</u>	<u>Brown sand</u>
			<u>8</u>	
			<u>9 S C</u>	
			<u>10</u>	<u>Brown sandy clay mixture</u>
			<u>11</u>	
			<u>12</u>	
			<u>13</u>	
			<u>14 S W</u>	<u>Brown sand</u>
			<u>15</u>	
Source of Boring			<u>16</u>	
			<u>17</u>	
			<u>18</u>	<u>No water</u>
			<u>19</u>	
			<u>20</u>	
			<u>21</u>	
			<u>22</u>	
			<u>23</u>	
			<u>24</u>	
			<u>25</u>	
			<u>26</u>	
			<u>27</u>	
			<u>28</u>	
			<u>29</u>	
			<u>30</u>	

4/10/79

Date

SEE ATTACHED DRAWING

Make an accurate sketch or attach plot plan showing the following - lot dimensions, location of house, location of each unit of disposal system, all buildings and large trees in disposal area. Include distances from house, side and rear lots lines, auxiliary buildings, large trees and sewerage units and water supply.

The undersigned agrees to construct the aforescribed individual sewage disposal system in accordance with the provisions of the Laws of the State of New Jersey and Standards adopted by the State Commissioner of Health pursuant thereto and applicable ordinances of the Township of Brick.

Owner.....

Contractor.....


Approved by

Plumbing Inspector
Date

Engineer for the Board
Date

Remarks:

SIDEWALK ELEVATION
 FLOW OF TRAFFIC
 PROPOSED GROUND ELEVATION
 RUNOFF
 PROP. TOP OF CURB ELFV.
 N VAN ZILE ROAD PER OCEAN CO. ENG. PLAN.

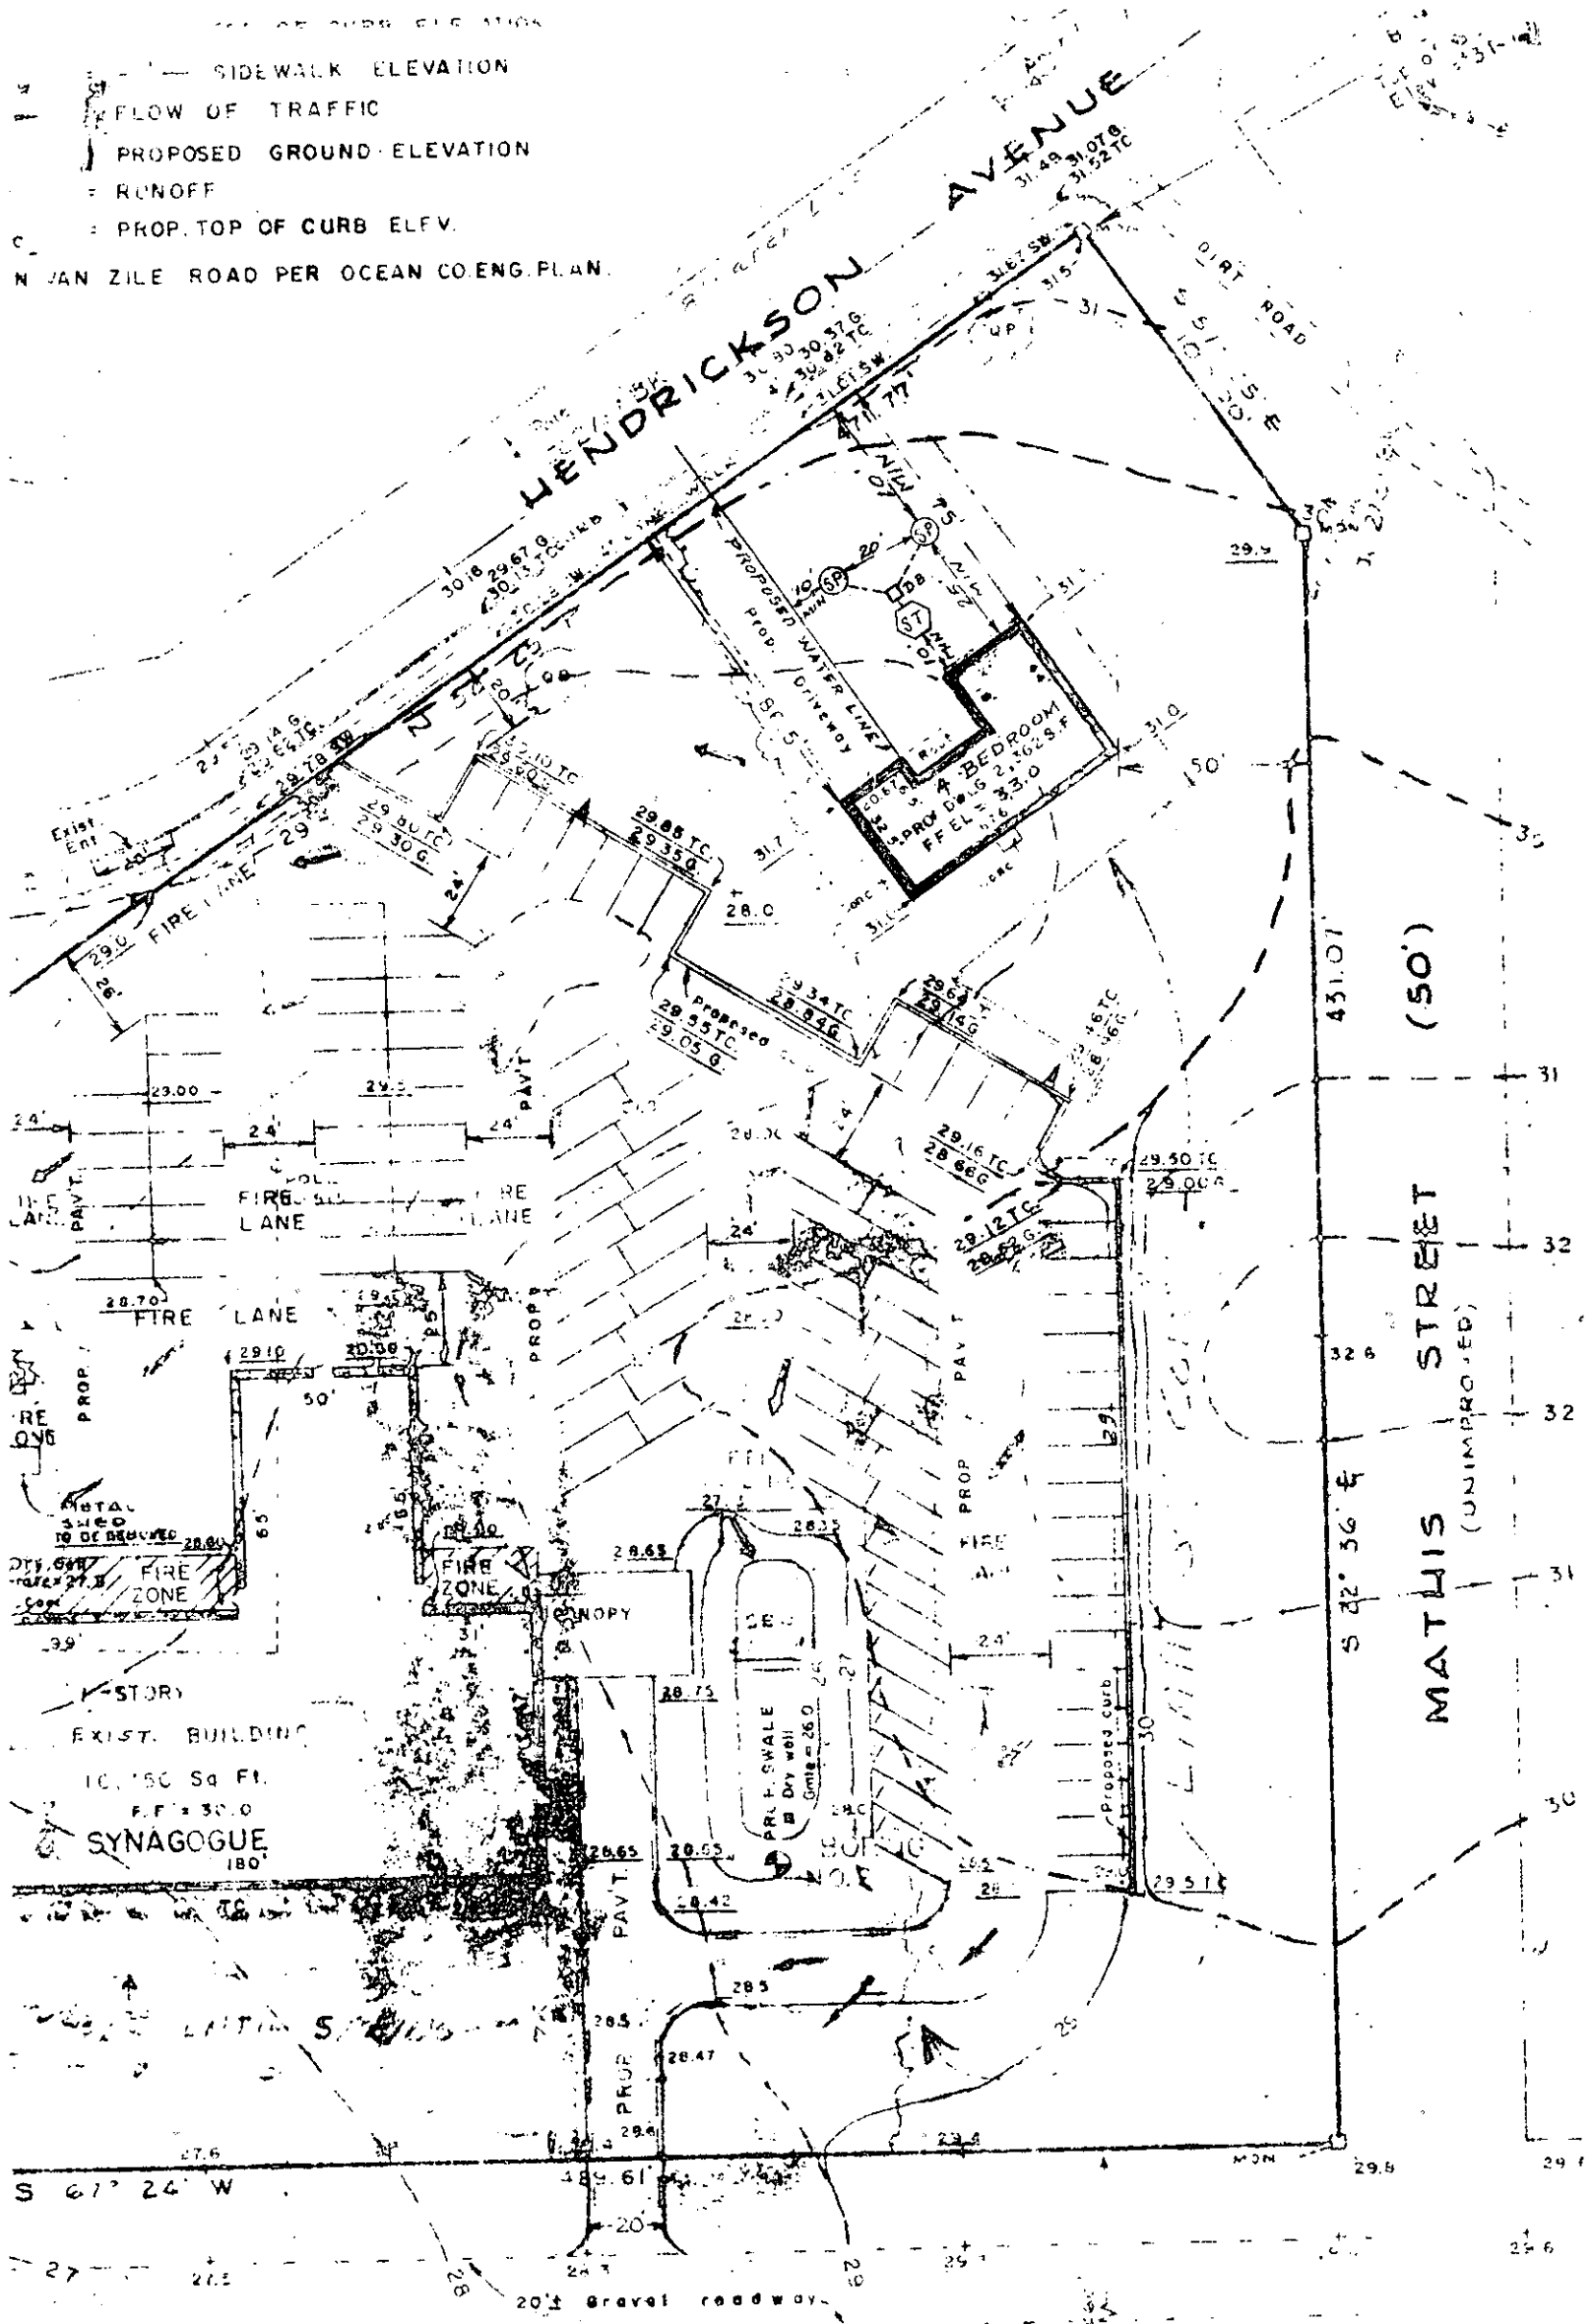

E HIGHWAY ROUTE NO. 70

NOTE: Elevations on U.S.C & G.S. Datum
 Public Water Available

LOT 1 BLOCK 1995
 TOWNSHIP OF BRICK
 OCEAN COUNTY, N.J.
 SCALE: 1"=50' DATE: APR 1979