


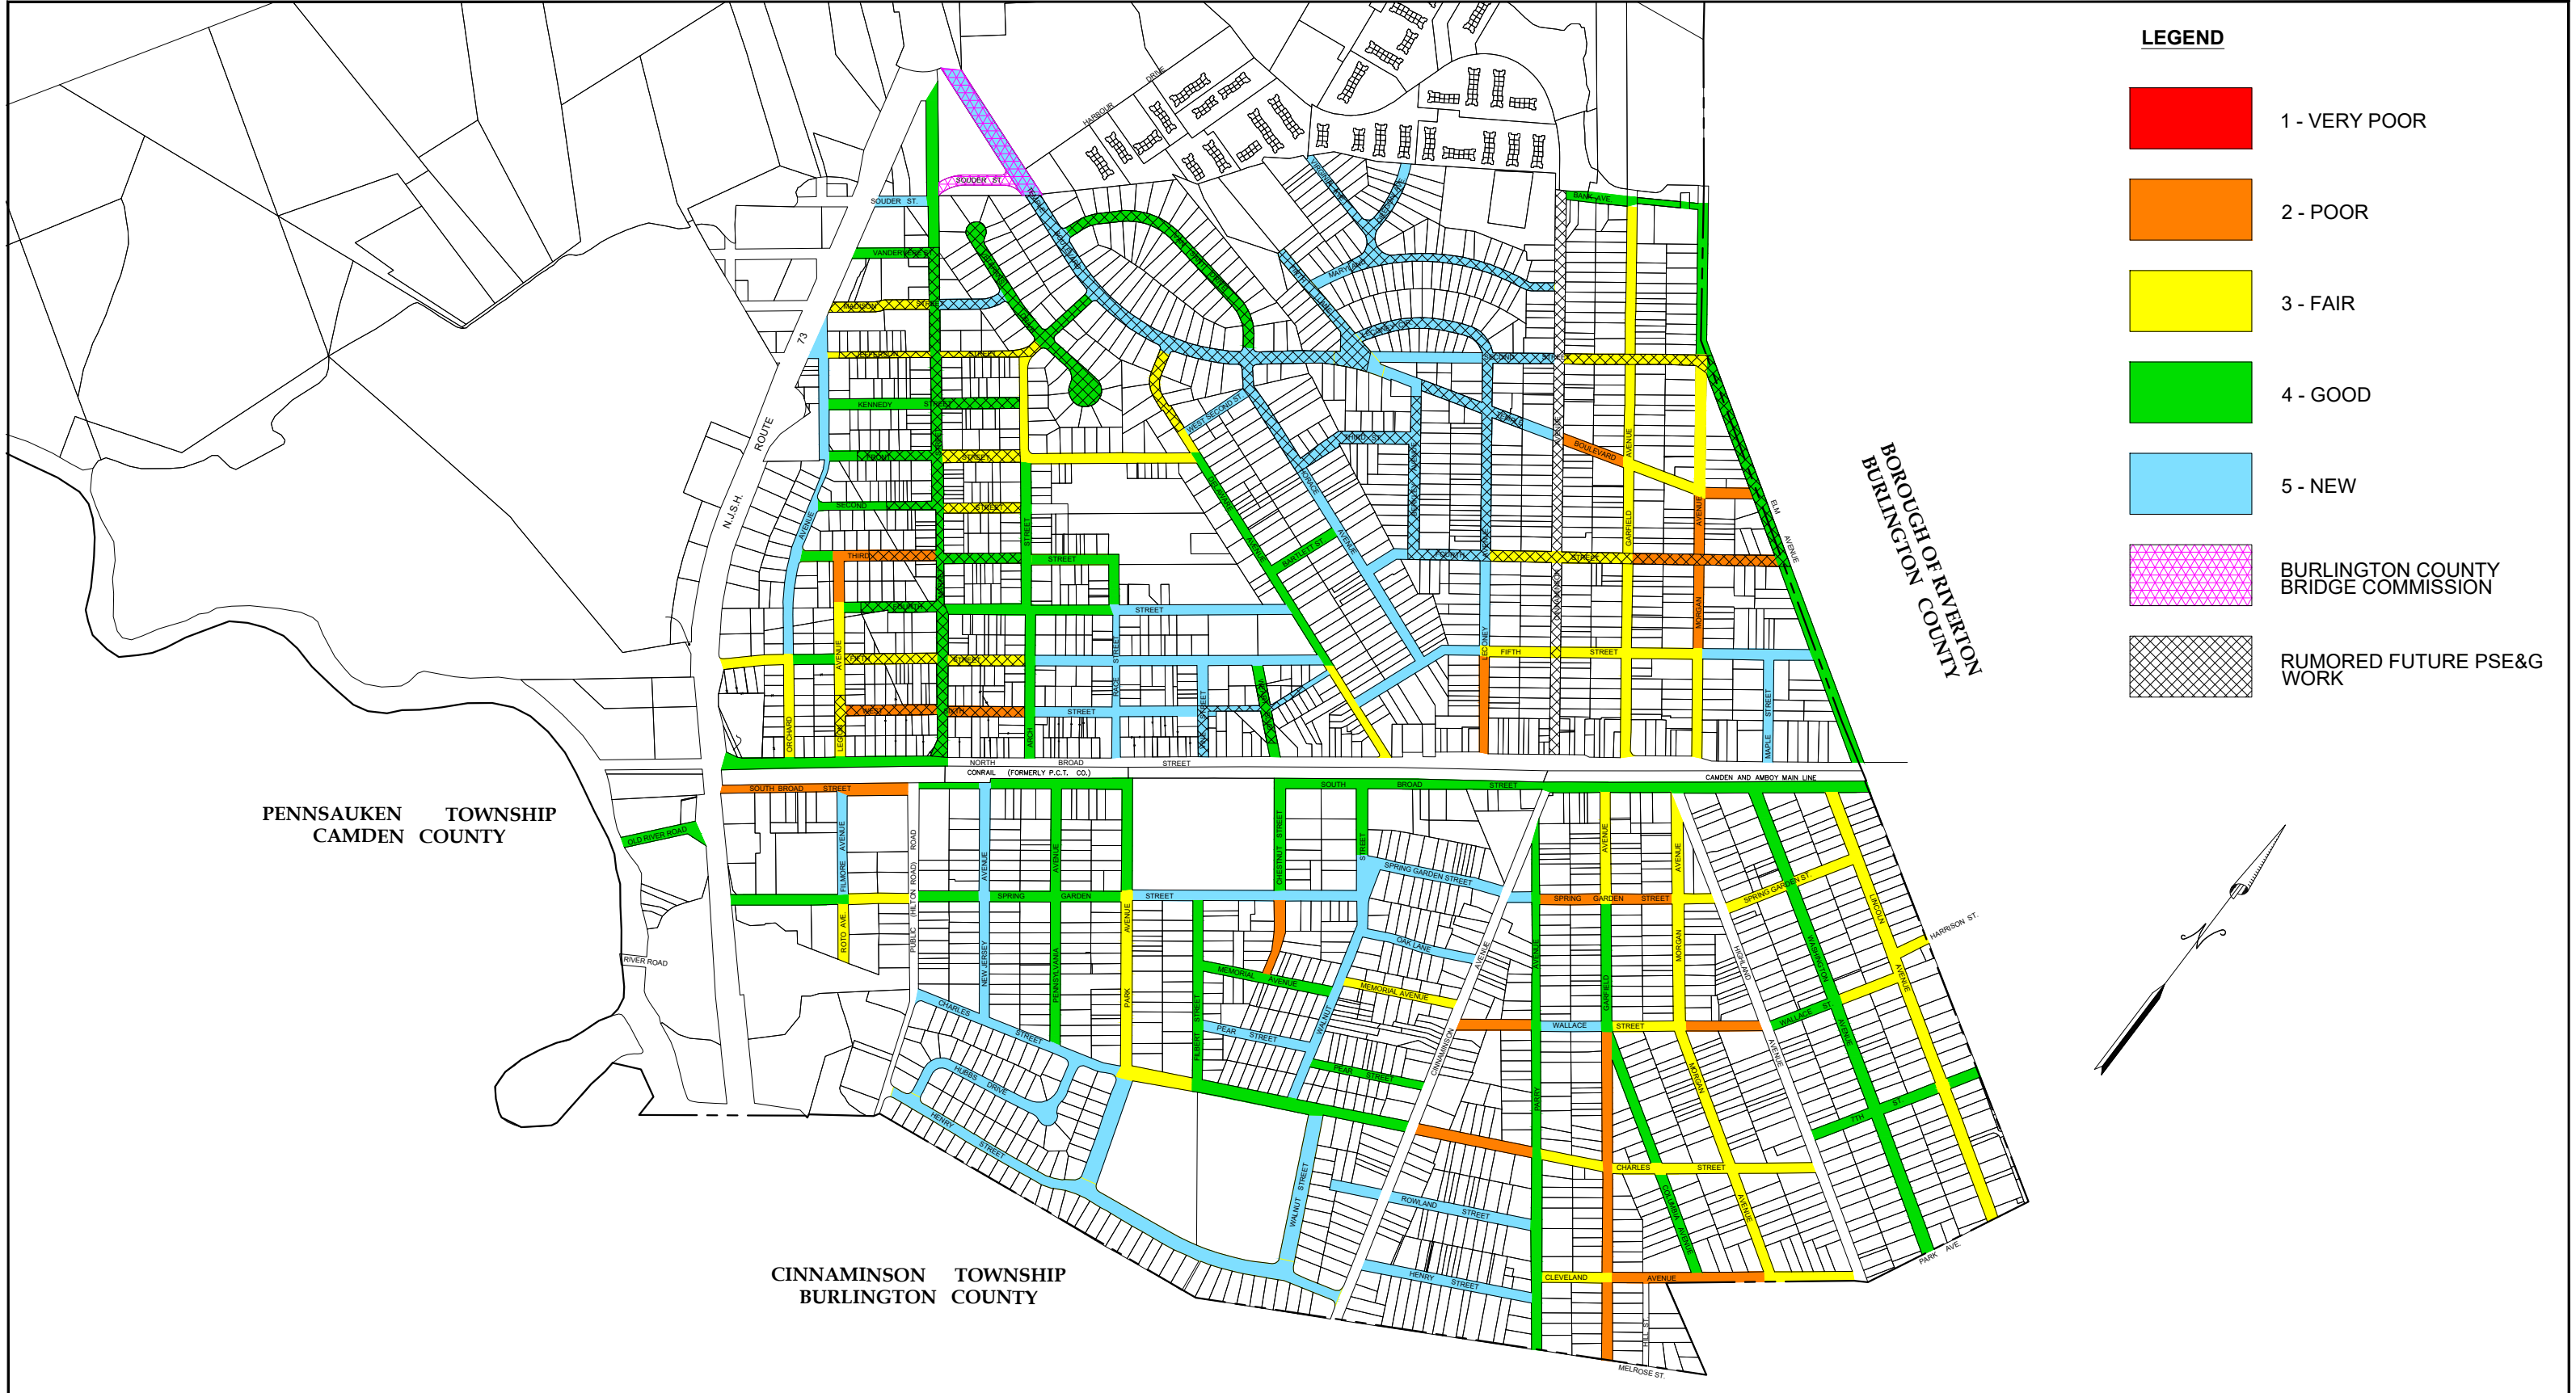

LEGEND

- 1 - VERY POOR
- 2 - POOR
- 3 - FAIR
- 4 - GOOD
- 5 - NEW
- BURLINGTON COUNTY BRIDGE COMMISSION
- RUMORED FUTURE PSE&G WORK

ROW CONDITION MAP

BOROUGH OF PALMYRA

BURLINGTON COUNTY, NEW JERSEY

REVISIONS	
REV	DATE

Environmental Resolutions

815 East Gate Drive, Suite 103

Mt. Laurel, NJ 08054

tel. 856.235.7170 fax 856.273.9239

PROJECT # 44503 10

DATE: 02/20/2024

SCALE: N.T.S.

DRAWN BY: EJP

REVIEWED BY: WHK



ENVIRONMENTAL
RESOLUTIONS, INC.

Engineers • Planners • Scientists • Surveyors