


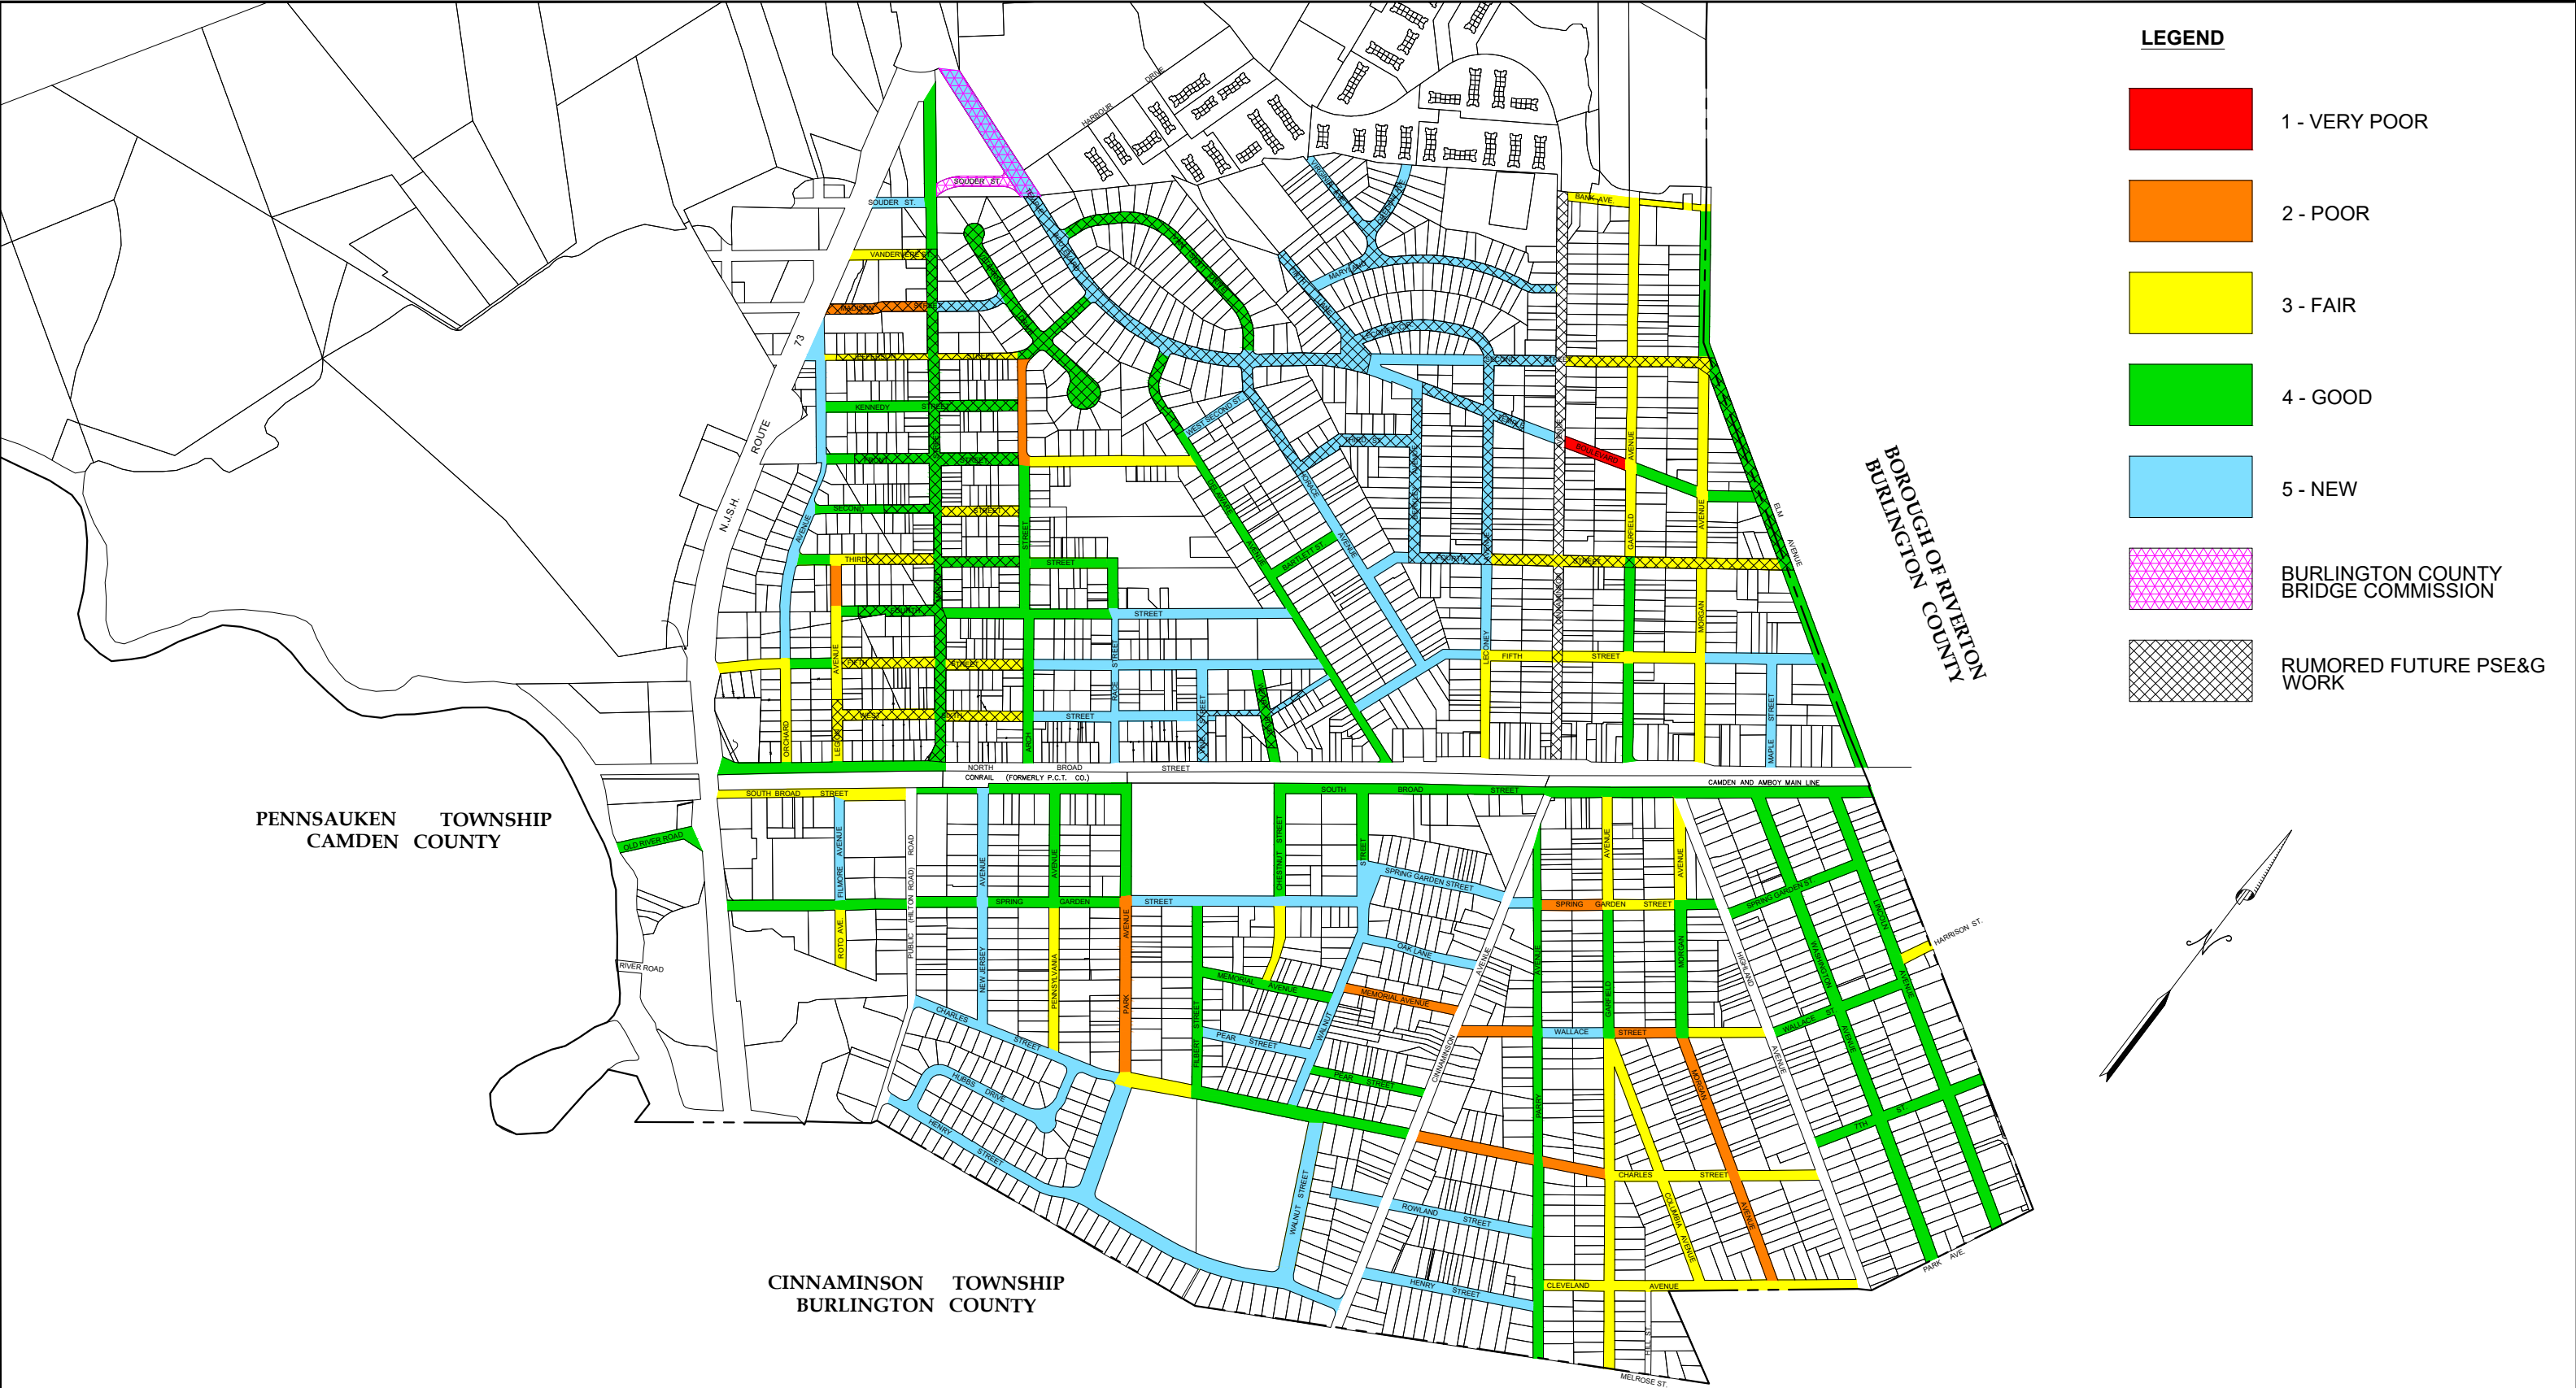

LEGEND

- 1 - VERY POOR
- 2 - POOR
- 3 - FAIR
- 4 - GOOD
- 5 - NEW
- BURLINGTON COUNTY BRIDGE COMMISSION
- RUMORED FUTURE PSE&G WORK

PAVEMENT CONDITION MAP

BOROUGH OF PALMYRA

BURLINGTON COUNTY, NEW JERSEY

REVISIONS	
REV	DATE

Environmental Resolutions

815 East Gate Drive, Suite 103

Mt. Laurel, NJ 08054

tel. 856.235.7170 fax 856.273.9239

PROJECT # 44503 10	
DATE: 02/20/2024	DRAWN BY: EJP
SCALE: N.T.S.	REVIEWED BY: WHK

ENVIRONMENTAL RESOLUTIONS, INC.

Engineers • Planners • Scientists • Surveyors