

2 STORY MAUSOLEUM

10' WIDE CONCRETE DRIVEWAY

10' WIDE ASPHALT



20' WIDE ACCESS ROAD

20' WIDE DRIVE AREA

8' WIDE SKULLER GRASS BLOCK (see construction detail sheet)

MASOLEUM DETAIL

N.T.S.

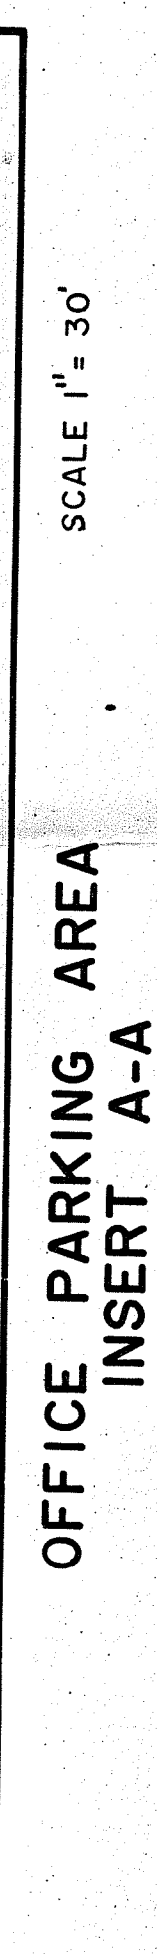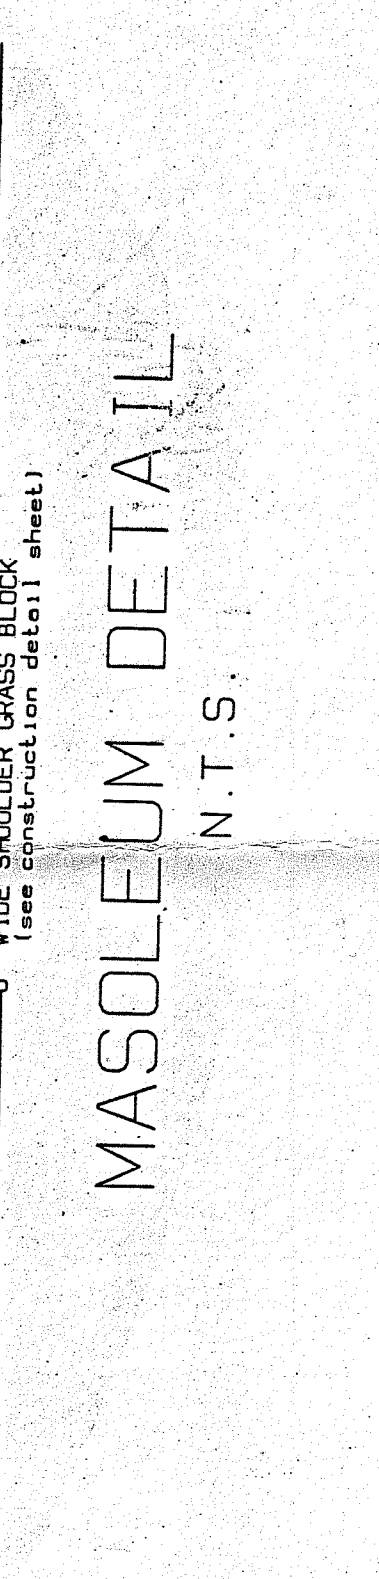

MARLBORO MEMORIAL
LOT 35 BLOCK 170, LOT 2, BLOCK 168
GRADING, UTILITY AND DRAINAGE PLAN
TOWNSHIP OF MARLBORO
MONMOUTH COUNTY, N.J.

