


MATERIAL

TEXT III SHEETING
 2"X6"X14' WALMINIZED
 1/2" ROOF SHEETING
 15# ROOF FELT
 4"X4" MAINS
 REUSE FACURE BOARD
 250# FIBERGLASS SHINGLE

EXISTING HOUSE

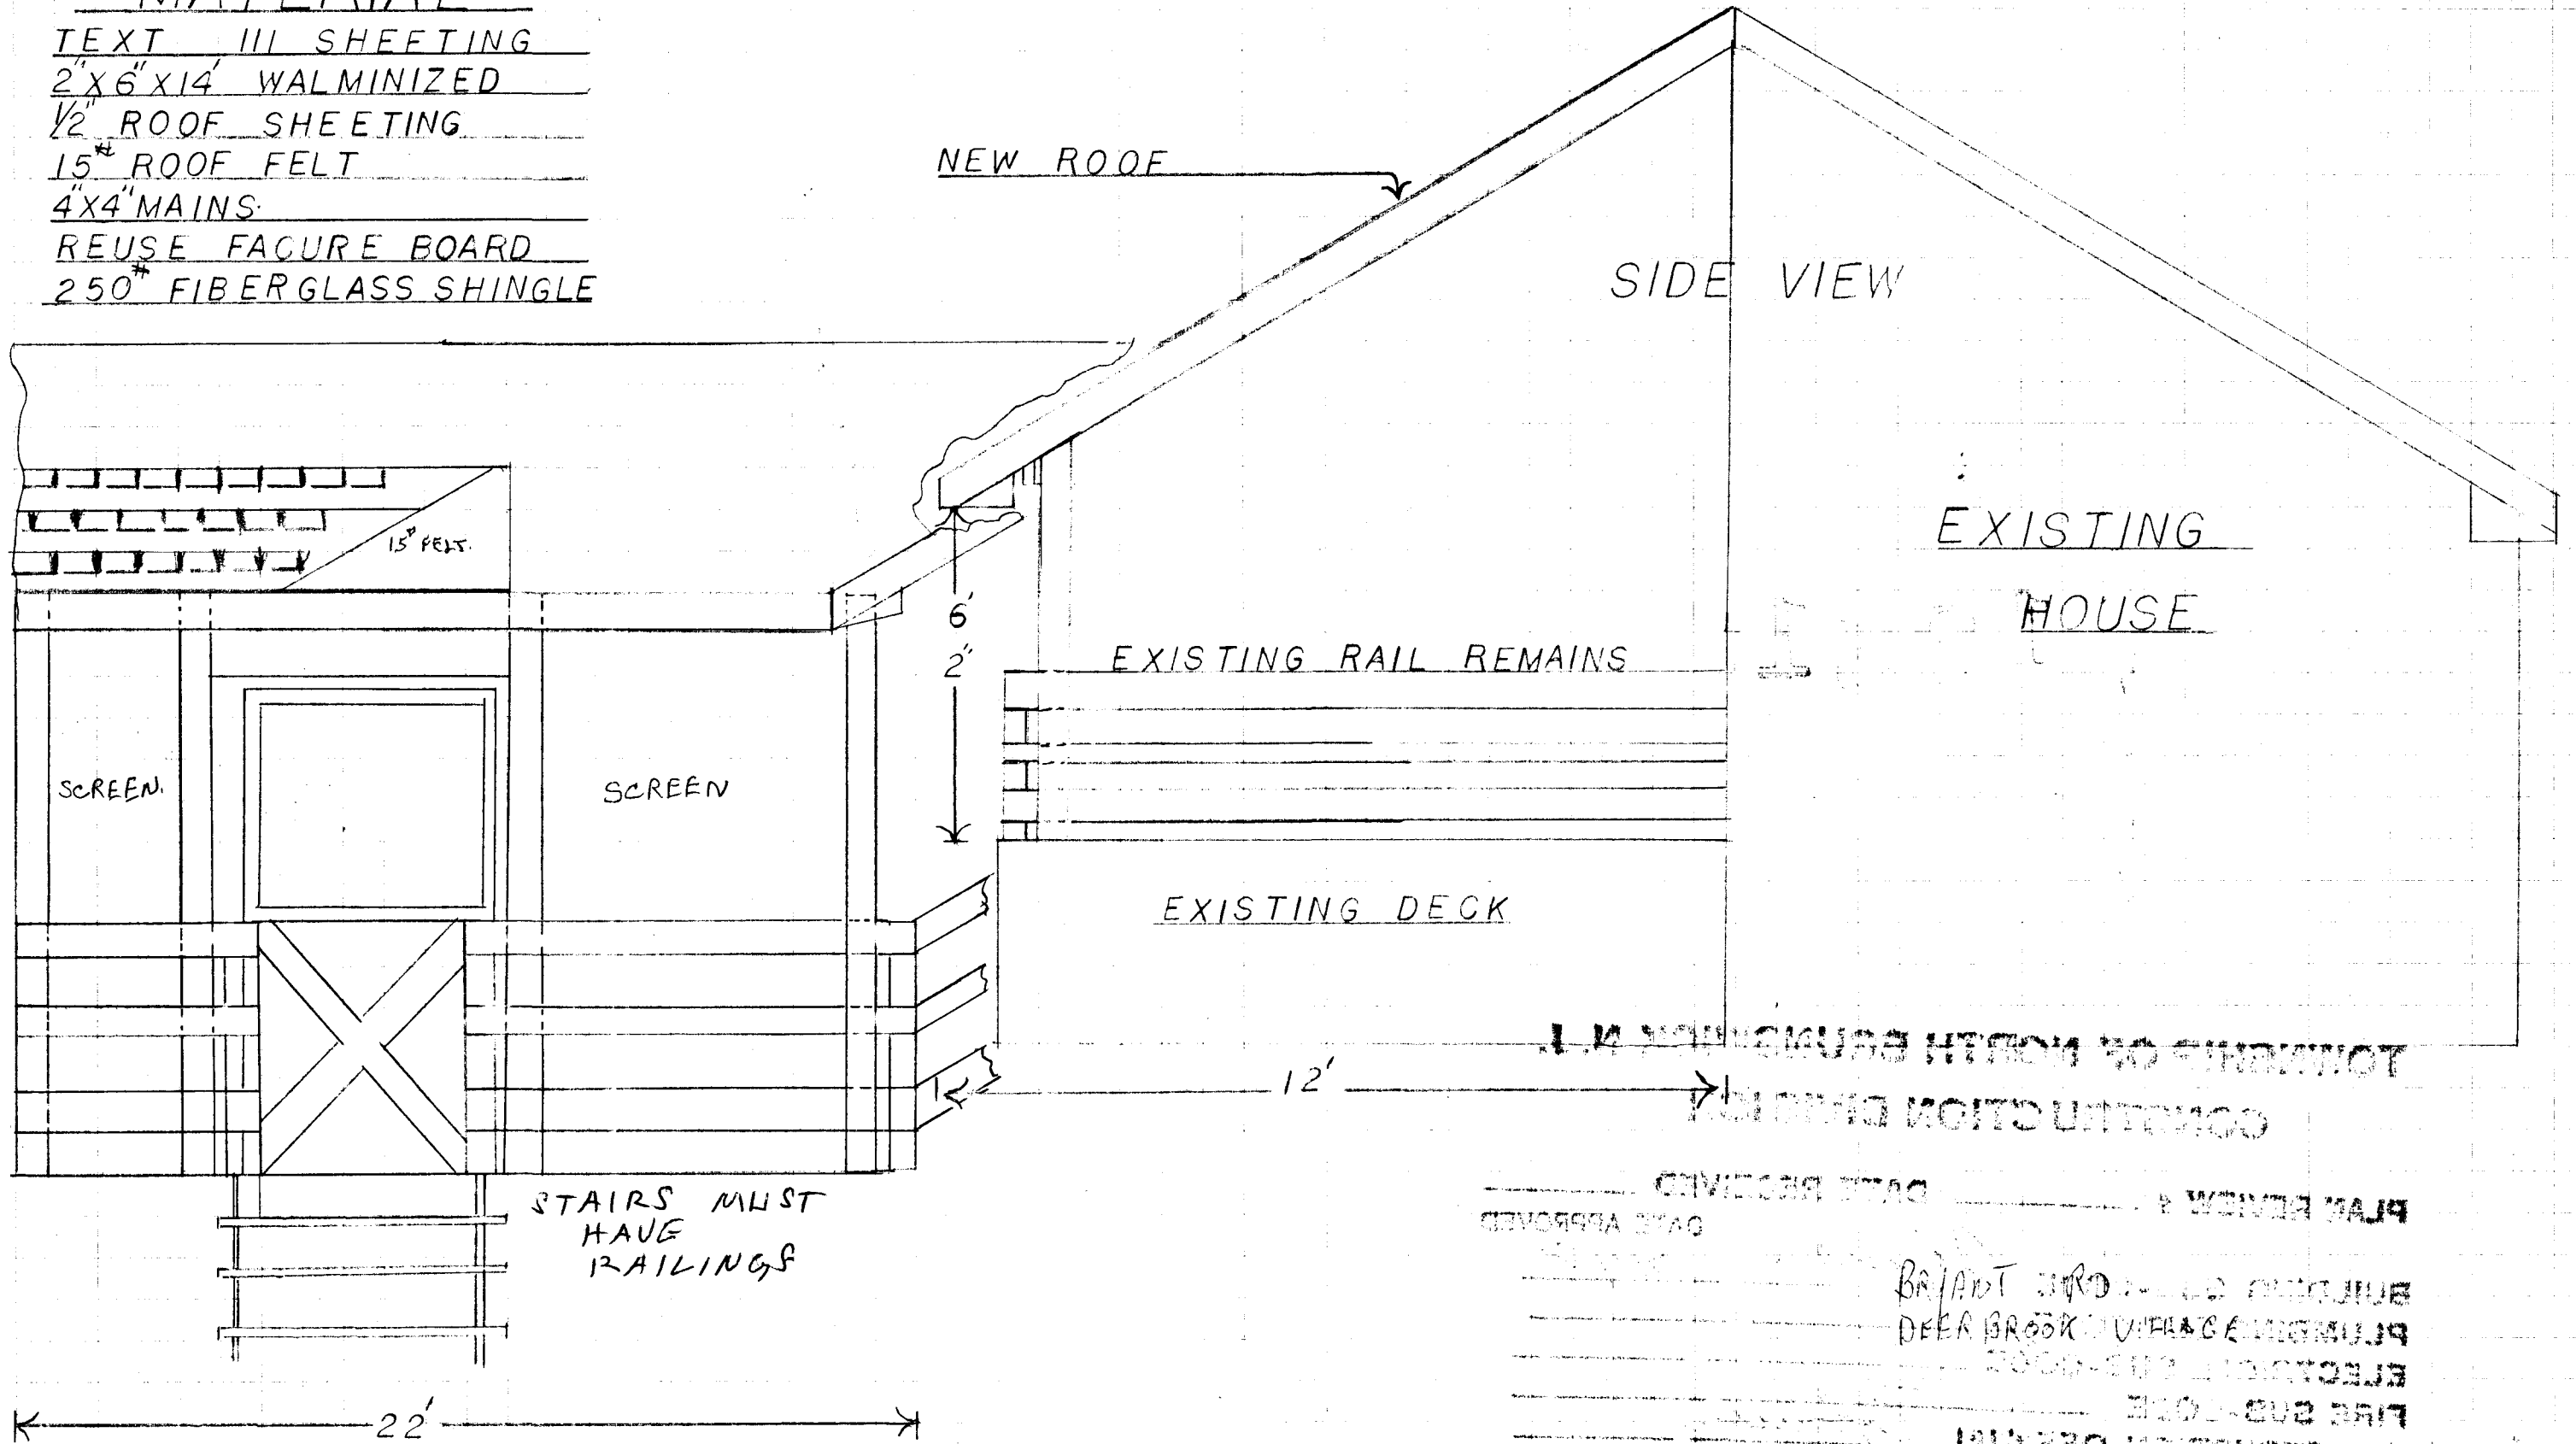

CONSTRUCTION OFFICIAL
 DATE SUBMITTED
 DATE REVIEWED
 DATE APPROVED
 BRYANT WRO...
 DEER BROOK...
 ELECTRIC...
 FIRE SUB...
 CONSTRUCTION OFFICIAL

PERMIT: 13516
 LDS NB 10402098

OK *Donna L. Baker*