

TOWNSHIP OF BRICK

CONSTRUCTION PERMIT
APPLICATION

I. IDENTIFICATION

Proposed Work at: 374 - 16th Ave Bricktown N.J. 08724

Owner Name: ALICE D. HIGGINS Tel. ()

Address: 374 - 16th Ave Bricktown N.J. 08724

Principal Contractor: OWNER Tel. ()

Address: Same as above

Lic. No. or Builder Reg. No. _____ Federal Emp. No. _____

Architect or Engineer: _____ Tel. ()

Address _____

Responsible Person in Charge of Work _____ Tel. ()

II. PROPOSED WORK

(A) TYPE OF WORK	(B) CATEGORIES OF WORK	D. DOES OR WILL YOUR BUILDING CONTAIN ANY OF THE FOLLOWING?																
1. ☐ Minor Work (Single Trade) 2. ☒ Small Job (\$5,000 and no Prior Approvals) Complete only II.B., III and IV.A. and Page 2 3. ☐ New Building 4. ☒ Addition 5. ☐ Alteration 6. ☐ Repair, Replacement 7. ☐ Demolition 8. ☐ Other: <u>Screen Porch</u>	<table border="1"> <thead> <tr> <th>Permit/Category</th> <th>Estimated</th> </tr> </thead> <tbody> <tr> <td>1. ☒ Building/Structural</td> <td><u>\$5000</u></td> </tr> <tr> <td>2. ☐ Plumbing</td> <td>_____</td> </tr> <tr> <td>3. ☐ Electrical</td> <td>_____</td> </tr> <tr> <td>4. ☐ Fire Protection</td> <td>_____</td> </tr> <tr> <td>5. ☐ Other _____</td> <td>_____</td> </tr> <tr> <td>6. ☐ Other _____</td> <td>_____</td> </tr> <tr> <td colspan="2">TOTAL COST <u>\$5000</u></td> </tr> </tbody> </table> C. DO YOU WANT: 1. ☐ Partial Releases 2. ☐ Prototype Processing	Permit/Category	Estimated	1. ☒ Building/Structural	<u>\$5000</u>	2. ☐ Plumbing	_____	3. ☐ Electrical	_____	4. ☐ Fire Protection	_____	5. ☐ Other _____	_____	6. ☐ Other _____	_____	TOTAL COST <u>\$5000</u>		1. ☐ Elevators/Dumbwaiters 2. ☐ High-Pressure Boilers 3. ☐ Refrigeration Systems 4. ☐ Pressure Vessels 5. ☐ Hazardous Uses/Pieces of Assembly 6. ☐ Cross-connections/Backflow Preventors 7. ☐ Sprinklers 8. ☐ Smoke Control Systems in Open Wells
Permit/Category	Estimated																	
1. ☒ Building/Structural	<u>\$5000</u>																	
2. ☐ Plumbing	_____																	
3. ☐ Electrical	_____																	
4. ☐ Fire Protection	_____																	
5. ☐ Other _____	_____																	
6. ☐ Other _____	_____																	
TOTAL COST <u>\$5000</u>																		

III. DESCRIPTION OF BUILDING USE (USE GROUPS)

A. RESIDENTIAL

1. ☐ Hotels (R-1) If new construction, enter no. of dwelling units _____
2. ☐ Multi-Family (R-2) HMD Reg. No.: _____
3. ☐ Two Family (R-3b) If other than new construction, enter no. of dwelling units: _____
4. ☐ One-Family (R-3a) Before Construction: 1
- After Construction: 1
- Net Gain (or loss): _____

B. NON-RESIDENTIAL

5. ☐ Theatres with Stage (A-1-A)
6. ☐ Movie Theatres (A-1-B)
7. ☐ Night Clubs (A-2)
8. ☐ Restaurants, Libraries, Museums (A-3)
9. ☐ Religious Assembly (A-4)
10. ☐ Outdoor Assembly (A-5)
11. ☐ Business (B)
12. ☐ Educational (E)
13. ☐ Moderate-Hazard Factory (F-1)
14. ☐ Low-Hazard Factory (F-2)
15. ☐ High-Hazard (H)
16. ☐ Institutional Detention Center (I-1)
17. ☐ Hospitals, Infirmeries (I-2)
18. ☐ Group Homes (I-3)
19. ☐ Mercantile (M)
20. ☐ Moderate-Hazard Warehouse (S-1)
21. ☐ Low-Hazard Warehouse (S-2)
22. ☐ Temporary, Misc. (U)
23. ☐ Other _____

State Specific Use: _____

If Change in Use Group, Indicate Former: _____

IV. BUILDING CHARACTERISTICS

A. OWNERSHIP

1. ☒ Private (Individual, Corp., Non-profit Inst., Etc.)
2. ☐ Public (State, County or Local Govt.)

B. HEATING FUEL

Principal	Secondary	Type
3. ☐	☐	Gas
4. ☐	☐	Oil
5. ☐	☐	Electric
6. ☐	☐	Solid (Wood, Coal, Etc.)
7. ☐	☐	Propane
8. ☐	☐	Solar
9. ☐	☐	Other _____

C. TYPE OF SEWAGE DISPOSAL

10. ☐ Public or Private Company
11. ☐ Private (Septic Tank, Etc.)

D. TYPE OF WATER SUPPLY

12. ☐ Public or Private Company
13. ☐ Private (Well, Etc.)

E. BUILDING CHARACTERISTICS

14. No. of Stories _____
15. Height of Structure _____ Ft.
16. Area—Largest Floor _____ Sq. Ft.
17. Bldg. Area—All Fls. _____ Sq. Ft.
18. Volume of Structure _____ Cu. Ft.
19. Total Land Area Disturbed _____ Sq. Ft.

LDS BR 10412359

CERTIFICATION IN LIEU OF OATH

I. OWNER SECTION

I hereby certify that I am the owner of the property listed on Page 1. This dwelling is to be occupied by myself and is not to be used for any purpose, other than single family residential use.

- A. ☒ I further certify that I prepared the plans submitted. This statement is made in accordance with the New Jersey Uniform Construction Code, N.J.A.C. 5:23-2.15(e)vii.
- B. ☐ I further certify that I will perform the work below.
- B1. ☒ Building B2. ☐ Electrical B3. ☐ Plumbing
- C. ☐ I further certify that a new home will be constructed on this property, for my use and occupancy. I attest that all design, construction, plumbing, or electrical work will be done by me or by subcontractors under my supervision, in accordance with all applicable laws; and further acknowledge that said new home is not covered under the New Home Warranty and Builders Registration Act (N.J.A.C. 46:3B-1 et. seq.) and that such fact shall be disclosed to any person purchasing this property within ten years of the date of issuance of a certificate of occupancy.
- D. ☐ I agree to advise all contractors on this project that they are required to be registered with the New Jersey Division of Taxation and to comply with all New Jersey tax laws.

I understand that if any of the above statements are willfully false, I am subject to punishment.

9 SIGNATURE Alice D. Higgins DATE September 15, 1987

II. AGENT SECTION

I hereby certify that the work is authorized by the owner of record and I have been authorized by the owner to make this application as his agent.

I agree to advise all contractors on this project that they are required to be registered with the New Jersey Division of Taxation and to comply with all New Jersey tax laws.

I understand that if any of the above statements are willfully false, I am subject to punishment.

☐ Check if contractor.

AGENT NAME _____ TEL. () _____

ADDRESS _____

SIGNATURE _____

PERMIT CONTROL

I. PLAN REVIEW STATUS

Updated at time of receipt of drawings and when plans are approved.

- ☐ PARTIAL RELEASES
☐ PROTOTYPE PLAN - FILE LOCATION AND NO. _____

Plan Review Required	Type of Work	Plans Received By Date Receiver	Approval Date	Reviewer	Comments
☐	BUILDING	9/5/87	9/6/87	EO	
	Footings/Foundations				
	Framing				
	Architectural				
	Other <u>zone</u>		9/10/87	JK	
☐	PLUMBING				
☐	ELECTRICAL				
☐	FIRE PROTECTION				
☐	OTHER <u>eng</u>		9/12/87	WAT	

II. PERMIT/INSPECTION STATUS

Updated at time of permit and after final approvals.

Issue Date	Category	Revisions	Final Inspection	Comments
☒	ALL CONSTRUCTION			
	BUILDING			7-18-88 JK
	Footings/Foundations			
	Framing			
	Architectural			
	Other			
	PLUMBING			
☒	ELECTRICAL			6-10-88 JK
	FIRE PROTECTION			
	OTHER			

III. CERTIFICATES ISSUED

CERTIFICATES TO BE ISSUED:	Date Issued
☐ Temporary Certificate of Occupancy Date Expired _____	_____
☐ Temporary Certificate of Occupancy Date Expired _____	_____
☐ Certificate of Occupancy No. _____	_____
☐ Certificate of Continued Occupancy No. _____	_____
☐ Certificate of Approval No. _____	_____
☐ None	_____

IV. ON-GOING INSPECTIONS

On-going Inspections Required (See Page 1, II.D.)	Date Posted to Log and Tickler

V. FEE SUMMARY

Initial fee collection recorded in A; all others in section B.

A. COLLECTED AT TIME OF CONSTRUCTION PERMIT ISSUANCE

	AMOUNT
BUILDING	\$ 18.14
PLUMBING	
ELECTRICAL	15.00
FIRE PROTECTION	
OTHER	
SUBTOTAL	\$ 33.14
- LESS: 20% of subtotal (when plan review performed by state agency)	(3.31)
D.C.A. TRAINING FEE .0006 x 2592	= 1.56
CERTIFICATE OF OCCUPANCY	10.00
OTHER	
OTHER	
TOTAL COLLECTED WHEN PERMIT ISSUED	\$ 58.08
DATE _____	Collected By: _____

B. COLLECTED AFTER CONSTRUCTION PERMIT ISSUANCE

	Date	Collected By	AMOUNT
CERTIFICATE OF OCCUPANCY			
OTHER			
OTHER			
- LESS: Refunds			()
TOTAL COLLECTED AFTER PERMIT ISSUED			\$

C. TOTAL CONSTRUCTION FEES COLLECTED

	AMOUNT
COLLECTED WITH PERMIT (VA)	\$
COLLECTED AFTER PERMIT (VB)	
TOTAL	\$



BUILDING SUBCODE TECHNICAL SECTION



PERMIT NO. 12541
 DATE ISSUED 9/17/87
 REVISION DATE _____
 Block 10676908 10
 Subdivision _____

A. IDENTIFICATION

APPLICANT - Complete unshaded areas only

When changing contractors, notify this office

Owner Alice D. Higgins

Contractor

Address 374-16th Ave

Address

Tel. _____

Tel. (____) _____

Work Site Address

Same as Above

Lic. No. _____

Federal Emp. No. _____

CERTIFICATION IN LIEU OF OATH:

(Complete for Minor Work and Small Job Only)

I hereby certify that the proposed work is authorized by the owner of record and I have been authorized by the owner to make this application as his agent.

AGENT SIGNATURE _____

B. TECHNICAL SITE DATA

DESCRIPTION OF WORK

Give detail description including materials used, dimensions, etc.

2 Screened Rock

12x18

☐ See Plans

TYPE OF WORK:

- ☐ New Building
☐ Addition
☐ Alteration/Renovation
☐ Roofing
☒ Siding
☒ Other Screened Rock
☐ Demolition
☐ Miscellaneous
☐ Fence
☐ Sign
☐ Pool
☐ Elevator
☐ Other _____

Fee Basis

Fee

SUBTOTAL \$

Minimum Building Fee (if applicable) \$

Total Building Fee (Greater of Minimum or Subtotal) \$

C. BUILDING CHARACTERISTICS

USE GROUP: _____

Present

Proposed

No. of Stories _____

Total Building Area-All Floors _____

Sq. Ft.

Height of Structure _____ Ft.

Volume of Structure _____

Cu. Ft.

Area-Largest Floor _____ Sq. Ft.

Total Land Area Disturbed _____

Sq. Ft.

Estimated Cost of Building Work: \$ _____

D. COMMENTS

☐ Partial Releases ☐ Prototype Processing

PLAN REVIEW AND INSPECTION - BUILDING

DATE

JOB CONDITION/COMMENTS

12-22-17

Down front not ready for final inspection.

6/17/88

Mo vents in roof - steps not to code - J.C.

Fire Grading:

Maximum Live Load:

Maximum Occupancy Load:

JOB SUMMARY

PLAN REVIEW

Date Initials

☐ No Plans Required

☒ All

9.16.87 *BD*

☐ Footing/Foundation

☐ Frame

☐ Architectural

☐ Other

INSPECTIONS FINAL

☒ CO ☐ CCO ☐ CA

Date: 7/18/88

Inspected By: J. C. Cawdon

INSPECTIONS

Type

Failure Dates

Approval Date

☐ Footing/Foundation

☐ Slab

☒ Frame

☐ Architectural

☒ Insulation

☒ Finishes

☐ Energy

☐ Mechanical

☐ TCO

☐ Other

12-22-87 1/4 6/19/88

3-19-88 1/4 1/4

12-30-87 1/4

FLOORING $\frac{3}{4}$ X 4 X 8 CDX TONGUE & GROOVE

CONSTRUCTION GLUE

FOUNDATION OR ANCHOR BOLTS.

SOLID BLOCK FOUNDATION W/ CRAWL SPACE 8 X 16 X 8 ~~SECT~~ BLOCK

WINDOW OPENING

6'-0" X 4'-6" - 3

PATIO DOOR 5'-0" X 6'-8" - 1

Ed - I will call
you -

Thanks
A. Higgins



Township of Brick

401 Chambers Bridge Road, Brick, N.J. 08723 (201) 477-3000

RECEIVED

SEP 16 REC'D 1987

BUILDING

Block: 1087-69

Lot: 10

TO: Engineering Department

I request to be exempted from plot plan ordinance for the addition

to my home at 374-16th Ave Bricktown, N.J.

Alice D. Higgins
Applicant's signature

RECEIVED

SEP 17 1987

MUNICIPAL ENGINEER

OK MS


MAP OF PROPERTY

BELONGING TO HAROLD & ELIZABETH ROVER

SITUATED IN RIVIERA BEACH, HERSHYSVILLE, 20TH D, OCEAN COUNTY, N.J.

WARD

AVENUE

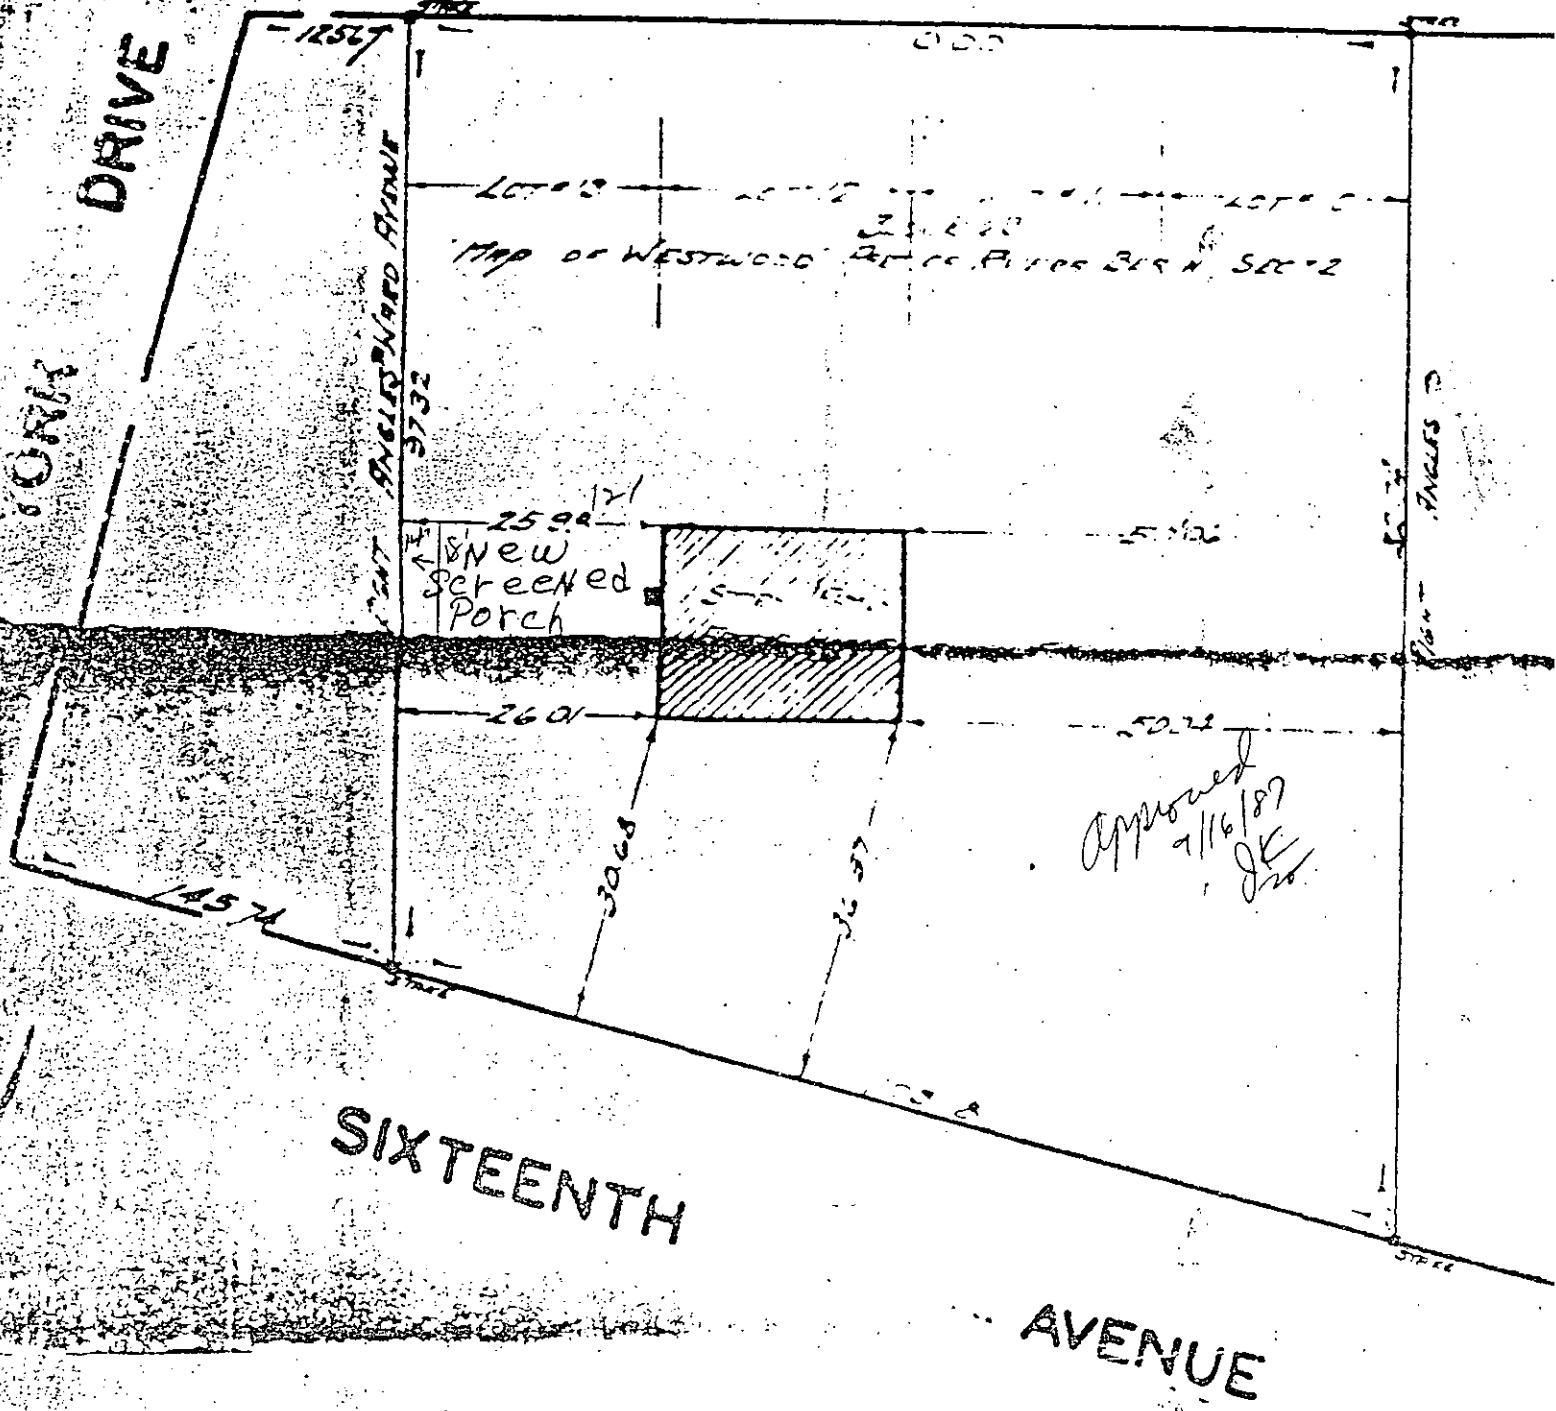

SIXTEENTH

AVENUE

THIS SURVEY IS MADE UPON REQUISITION

OF EXPANDED TITLE INSURANCE CORPORATION IN

EXPANDED 1/4 NO.

AND FOLLOWS THE INSTRUCTION

THEREIN CONTAINED

IRVINGTON, N. J. JAN 19th 1957

[Signature]

SURVEY NO. 50122A

FIELD BOOK 180106

MAP NO. 265

SCALE 1" = 20'

[Signature]

Piers 16x16x32

Girders 3-2x10 treated lumber

Floor Joins 2x8

Docking 5/8 Cnx

Sub Floor 3/4 CDX

Roofing 1/2 CDX w/15

2x6 or 2x6x12


Sheathing 5/8 Cnx

15# Felt

240 lbs S/Mail


OC Gutters

Loaders

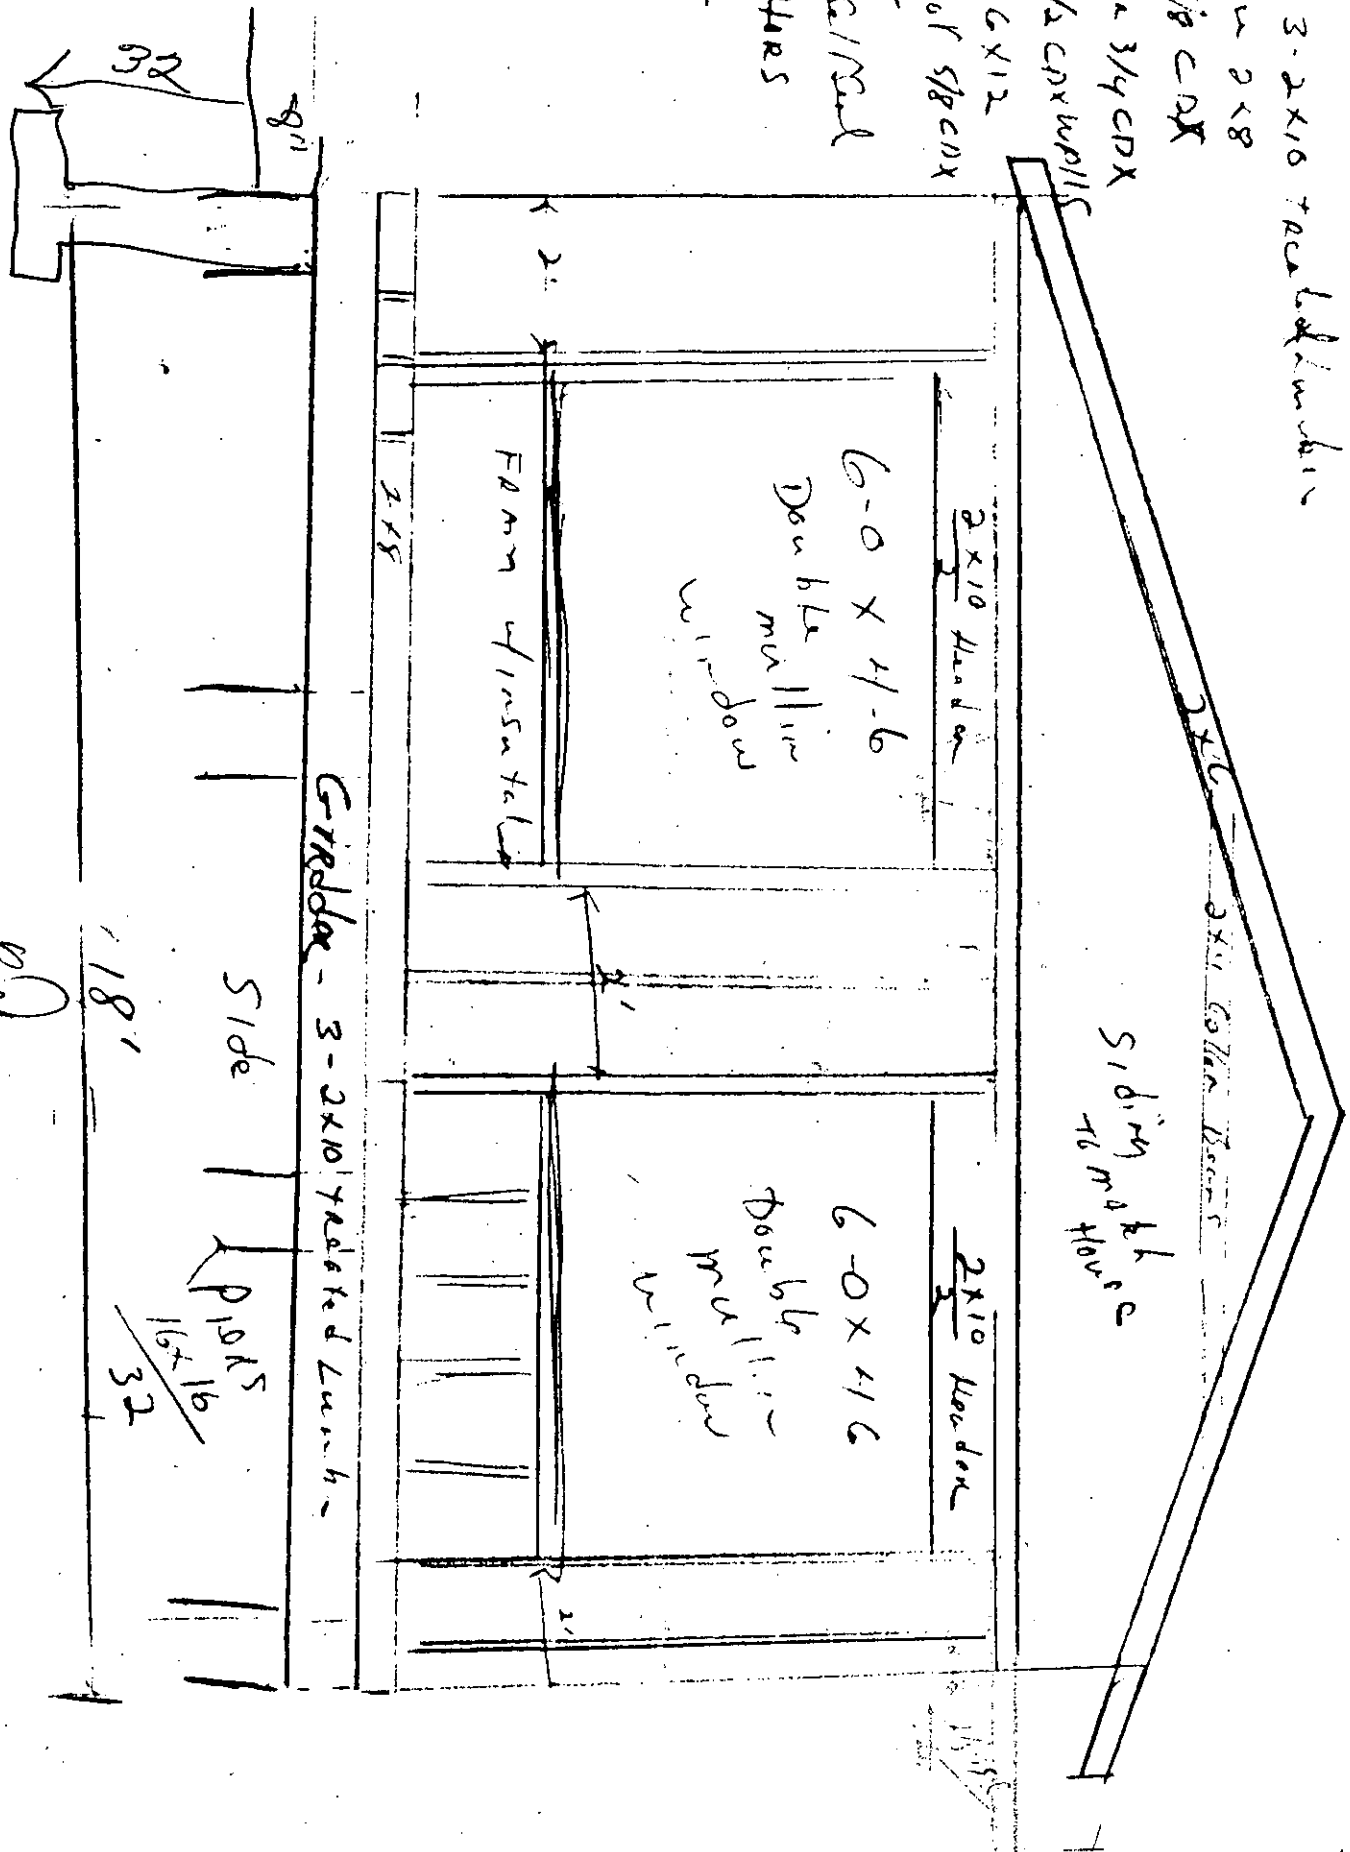

OK

OK

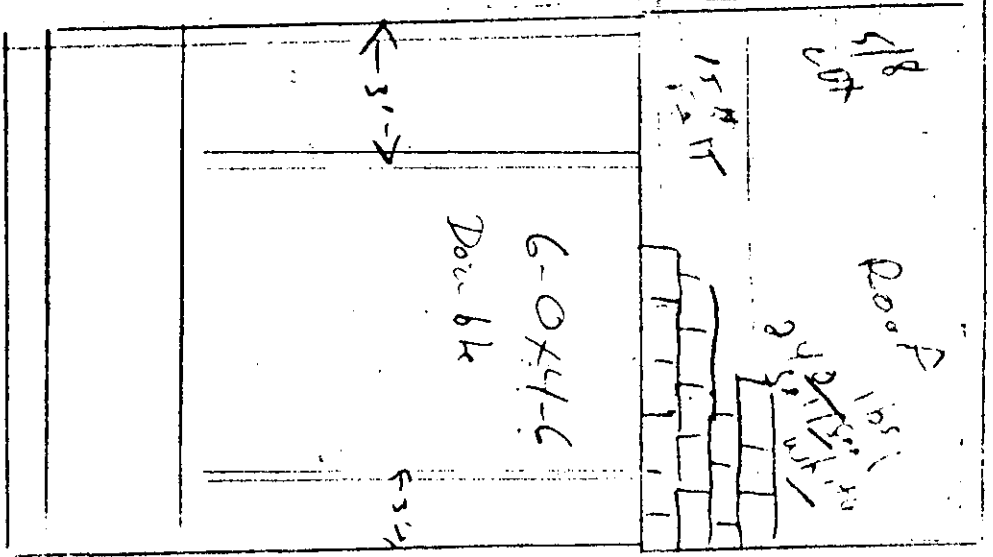


10
1031089-69811087-69

Rear View
Roof

2x10 Header

6-0-6-8
Patio Door

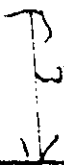

Steps to Ground
Travelled 1 1/2 m.

OKED

No. 22 Area
Sun Port

2'-8" x 6'-8"

2' x 2' Hand

6'-0" x 11'-6"

Front

6'-0" x 11'-6"

18'

6'-0" x 11'-6"

side

OK

CASEY & KELLER
SUCCESSORS TO I. J. CASEY, JR.
IRVINGTON, N. J.


MAP OF PROPERTY

BELONGING TO HAROLD & ELEANOR ROYER

SITUATED IN RIVIERA BEACH, HERSEYVILLE, 3RD TOWNSHIP, OCEAN COUNTY, N.J.

WARD

AVENUE

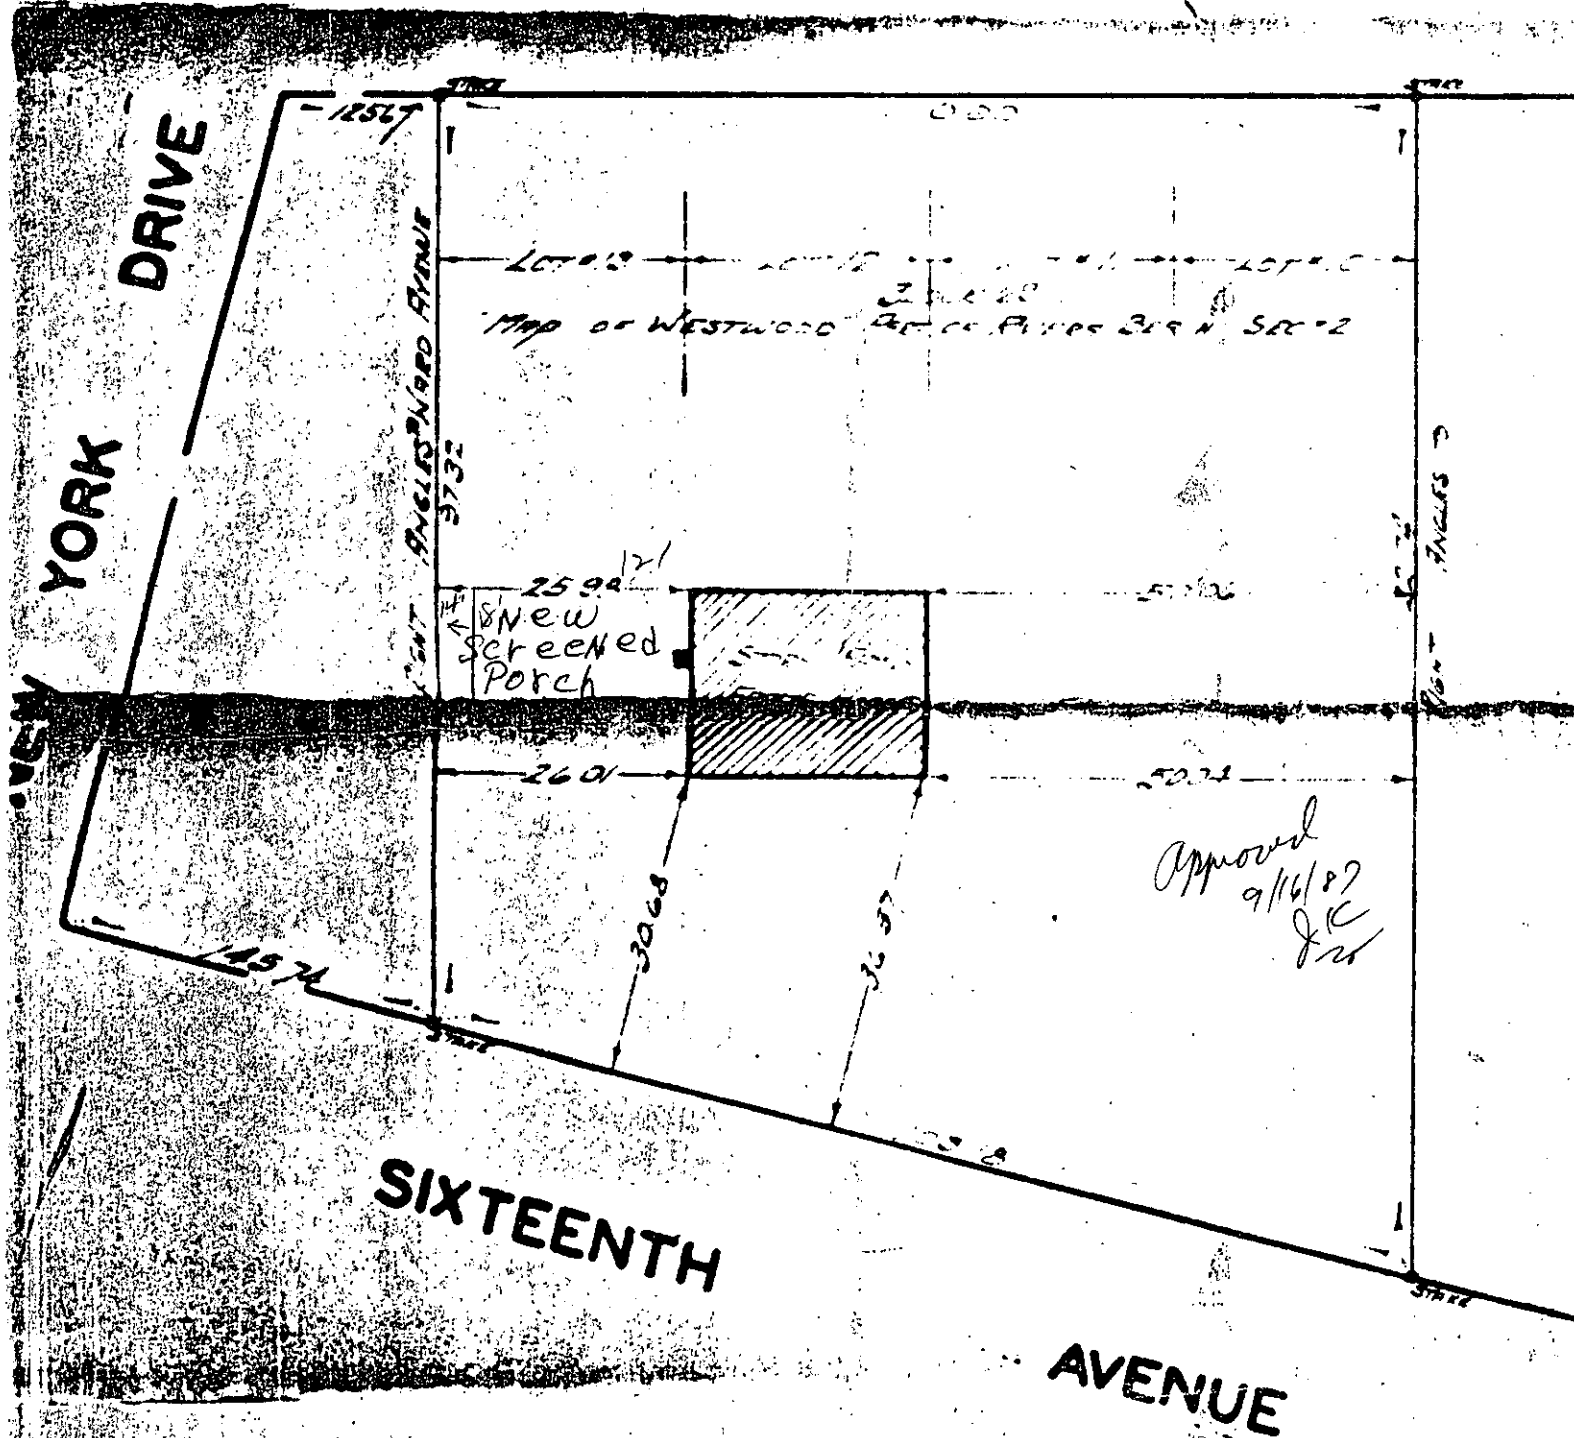

THIS SURVEY IS MADE UPON REQUISITION

OF LONGER TITLE INSURANCE CORPORATION

EXTENDED 1/4 N. J. AND FOLLOWS THE INSTRUCTION
THEREIN CONTAINED

SURVEY NO. 40122A

FIELD BOOK 180104

MAP NO. 365

SCALE 1" = 20'

IRVINGTON, N. J. JAN 19 1951

[Signature]

CASEY & KELLER
SURVEYORS AND ENGINEERS