

OFFICE OF THE CONSTRUCTION OFFICIAL

Permit Options Report

Report Run from 01/01/1970 to 01/27/2020
Project Status - Close Block No: 50.11 Lot No: 16

January 27, 2020 8:37:12AM

Permit #	Permit Date	Block	Lot	Work Site Address			Control No.	Close Date	Owner	Type	Use Group		
BFee	EFee	FFee	PFee	MFee	VFee	DCA Fees	Cert Fees	Tot Fees	New Cost	Alt Cost	Dem Cost	Sq Footage	Cu Footage
Description													
19931387	04/29/1993	50.11	16	13 SUNRISE CIR			3307	6/22/1993	MURPHY	3	R-3		
\$0.00	\$0.00	\$0.00	\$35.00	\$0.00	\$0.00		\$10.00	\$45.00	\$0.00	\$600.00	\$0.00		
19932397	11/23/1993	50.11	16	13 SUNRISE CIR			4451	5/21/2008	MURPHY MARY	3	U		
\$20.00	\$0.00	\$0.00	\$0.00	\$0.00	\$0.00		\$0.00	\$21.00	\$0.00	\$1190.00	\$0.00		
REMOVE AND REPLACE PORCH ROOF													
20010812	10/26/2001	50.11	16	13 SUNRISE CIRCLE			14562	5/7/2019	ASKINASI, JERRY	4	U		
\$50.00	\$0.00	\$0.00	\$0.00	\$0.00	\$0.00	\$0.00	\$0.00	\$50.00	\$0.00	\$0.00	\$1100.00		
REMOVAL OF ONE 550 GALLON UST													
20010850	11/13/2001	50.11	16	13 SUNRISE CIRCLE			14599	1/8/2002	ASKINASI, JERRY	3	R-3		
\$40.00	\$0.00	\$40.00	\$50.00	\$0.00	\$0.00		\$0.00	\$132.00	\$0.00	\$1500.00	\$0.00		
INSTALL 275 GALLON OIL TANKINSTALL 275 GALLON OIL TANKINSTALL 275 GALLON OIL TANK													
20190416	04/29/2019	50.11	16	13 SUNRISE CIRCLE			43606	5/7/2019	13 SUNRISE CIRCLE, LLC	6	R-5		
\$0.00	\$0.00	\$75.00	\$0.00	\$0.00	\$0.00	\$0.00	\$0.00	\$75.00	\$0.00	\$0.00	\$1500.00		
Soil samples													
\$110.00	\$0.00	\$115.00	\$85.00	\$0.00	\$0.00	\$0.00	\$10.00	\$323.00	\$0.00	\$3290.00	\$2600.00	0	0

No of Permits : 5

OFFICE OF THE CONSTRUCTION OFFICIAL

Permit Options Report

Report Run from 01/01/1970 to 01/27/2020
Project Status - Open Block No: 50.11 Lot No: 16


January 27, 2020 8:43:43AM

Permit #	Permit Date	Block	Lot	Work Site Address			Control No.	Close Date	Owner	Type	Use Group		
BFee	EFee	FFee	PFee	MFee	VFee	DCA Fees	Cert Fees	Tot Fees	New Cost	Alt Cost	Dem Cost	Sq Footage	Cu Footage
Description													
20191108	10/22/2019	50.11	16	13 SUNRISE CIRCLE			44705		13 SUNRISE CIRCLE, LLC	C	R-5		
\$105.00	\$285.00	\$0.00	\$100.00	\$0.00	\$0.00	\$13.00	\$0.00	\$503.00	\$0.00	\$6600.00	\$0.00		
REPAIR OF EXISTING INGROUND POOL													
\$105.00	\$285.00	\$0.00	\$100.00	\$0.00	\$0.00	\$13.00	\$0.00	\$503.00	\$0.00	\$6600.00	\$0.00	0	0

No of Permits : 1

LOT 16, BLOCK 50-11, MAP OF
CRESTVIEW AT HOLMDEL
SECTION NO. 3
TOWNSHIP OF HOLMDEL
MONMOUTH COUNTY, NEW JERSEY
FILED ON MARCH 21, 1972
CASE NO. 112-27

RECEIVED
MAY 23 REC'D

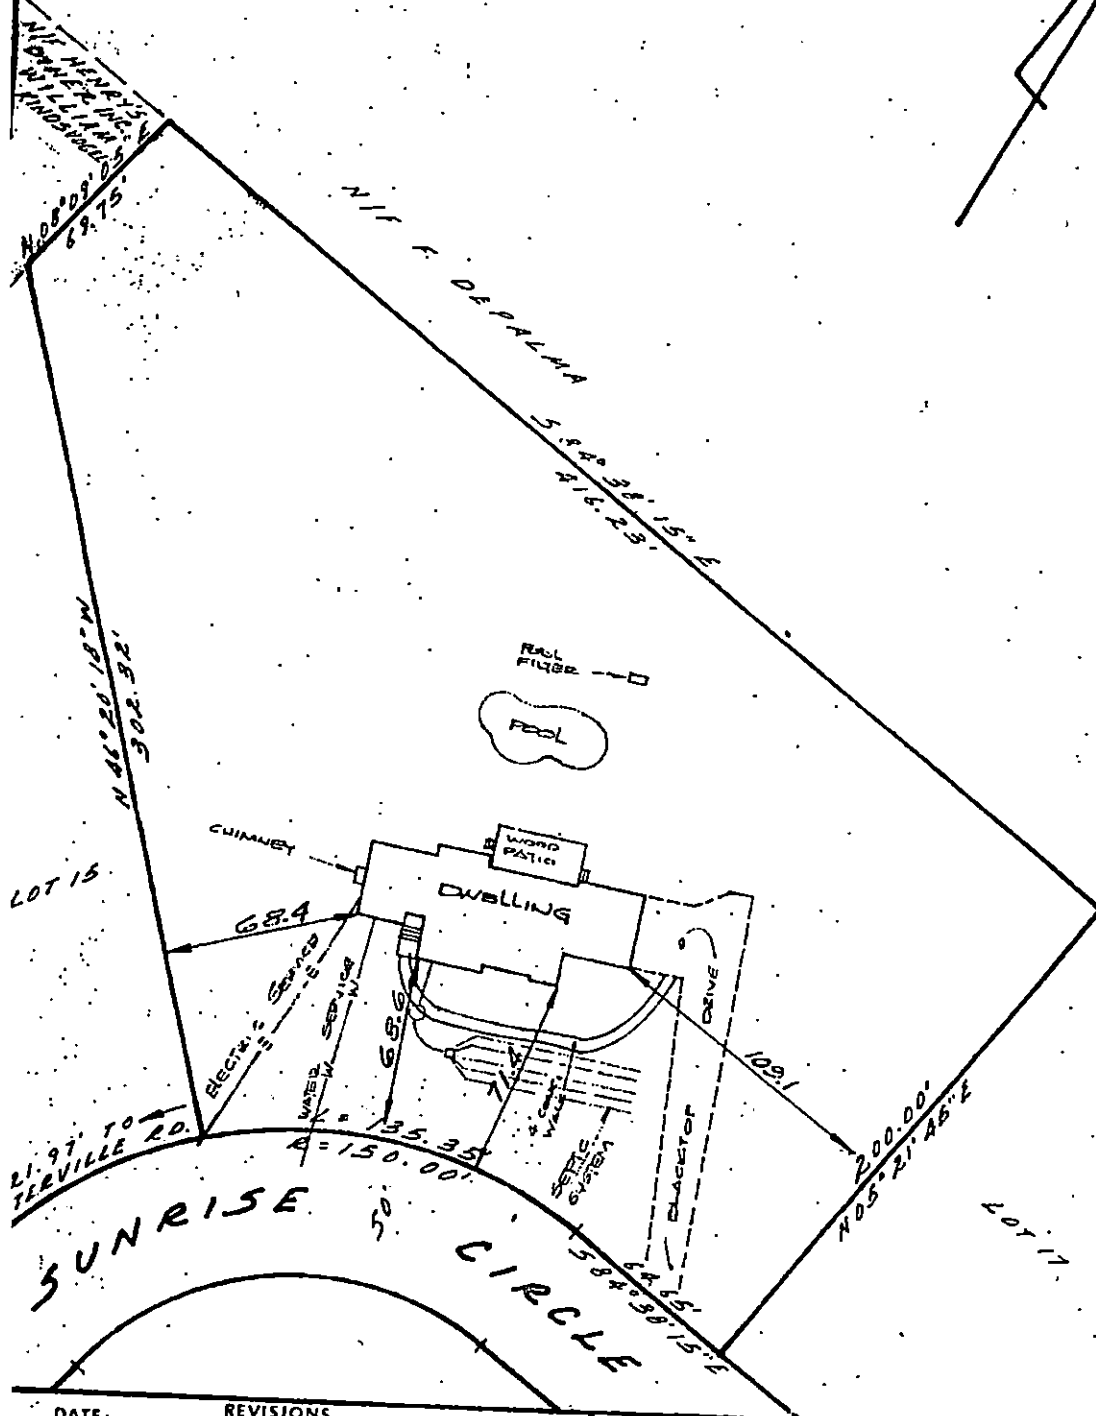

DATE 4-12-1973 FOUNDATION LOG. 2-20-1974 FINAL SURVEY	REVISIONS	ORDER NO. 2382 2707	NOTE LOCATION OF WATER TELEPHONE AND SEPTIC SYSTEM IS APPROXIMATE. LOCATION OF WATER, TELEPHONE, AND SEPTIC SYSTEM PROVIDED BY OWNER.
HOWARD M. SCHOOR P.E. & L.S. LICENSE NO. 14551 THE FIRM LEROY F. GEARY L.S. LICENSE NO. 9585			
E. NO. 22-04 FIELD BOOK 113-B PG. 82			howard m. schoor ASSOCIATES INC. ENGINEERS PLANNERS SURVEYORS MATAWAN, N.J. DATE JUN. 20, 1972 SCALE: 1 INCH = 50 FEET