


Jacket Search Results New Construction Project

Search results for: Proposed Work Site at: contains 20 twln lakes

TACO VIEW 1-2 of 2


Received	Project Name	Permit Number	Certificate	Block	Lot	Proposed Work Site at:	Description of Work	Violation	Permit Fees Due	Zoning Total Due	Permit Status	Status
09/19/2014	22255 - 20	20140587	CA	48	20.10	20 TWIN LAKES	INGROUND		\$1.00	\$ 0.00	Permit	Status
	TWIN		08/06/2015			DRIVE	POOLAND				20140587 10/01/2014	Issued
	LAKES						FENCE				20140587+A	Pending
	DRIVE											
03/11/1996	2998 - 20	19960065	CO	48	20.10	20 TWIN LAKES			\$1,903.00	\$ 0.00	Permit	Status
	TWIN		09/18/1996			DRIVE					19960065 03/11/1996	Issued
	LAKES											
	DRIVE											

MONMOUTH COUNTY PLANNING BOARD HAS REVIEWED THIS DOCUMENT FOR CONFORMANCE WITH THE PLANNING BOARD ACT, P.L. 1994-11, AND HAS GRANTED ITS APPROVAL FOR THE SUBDIVISION OF THIS DOCUMENT FOR PLOTTING.

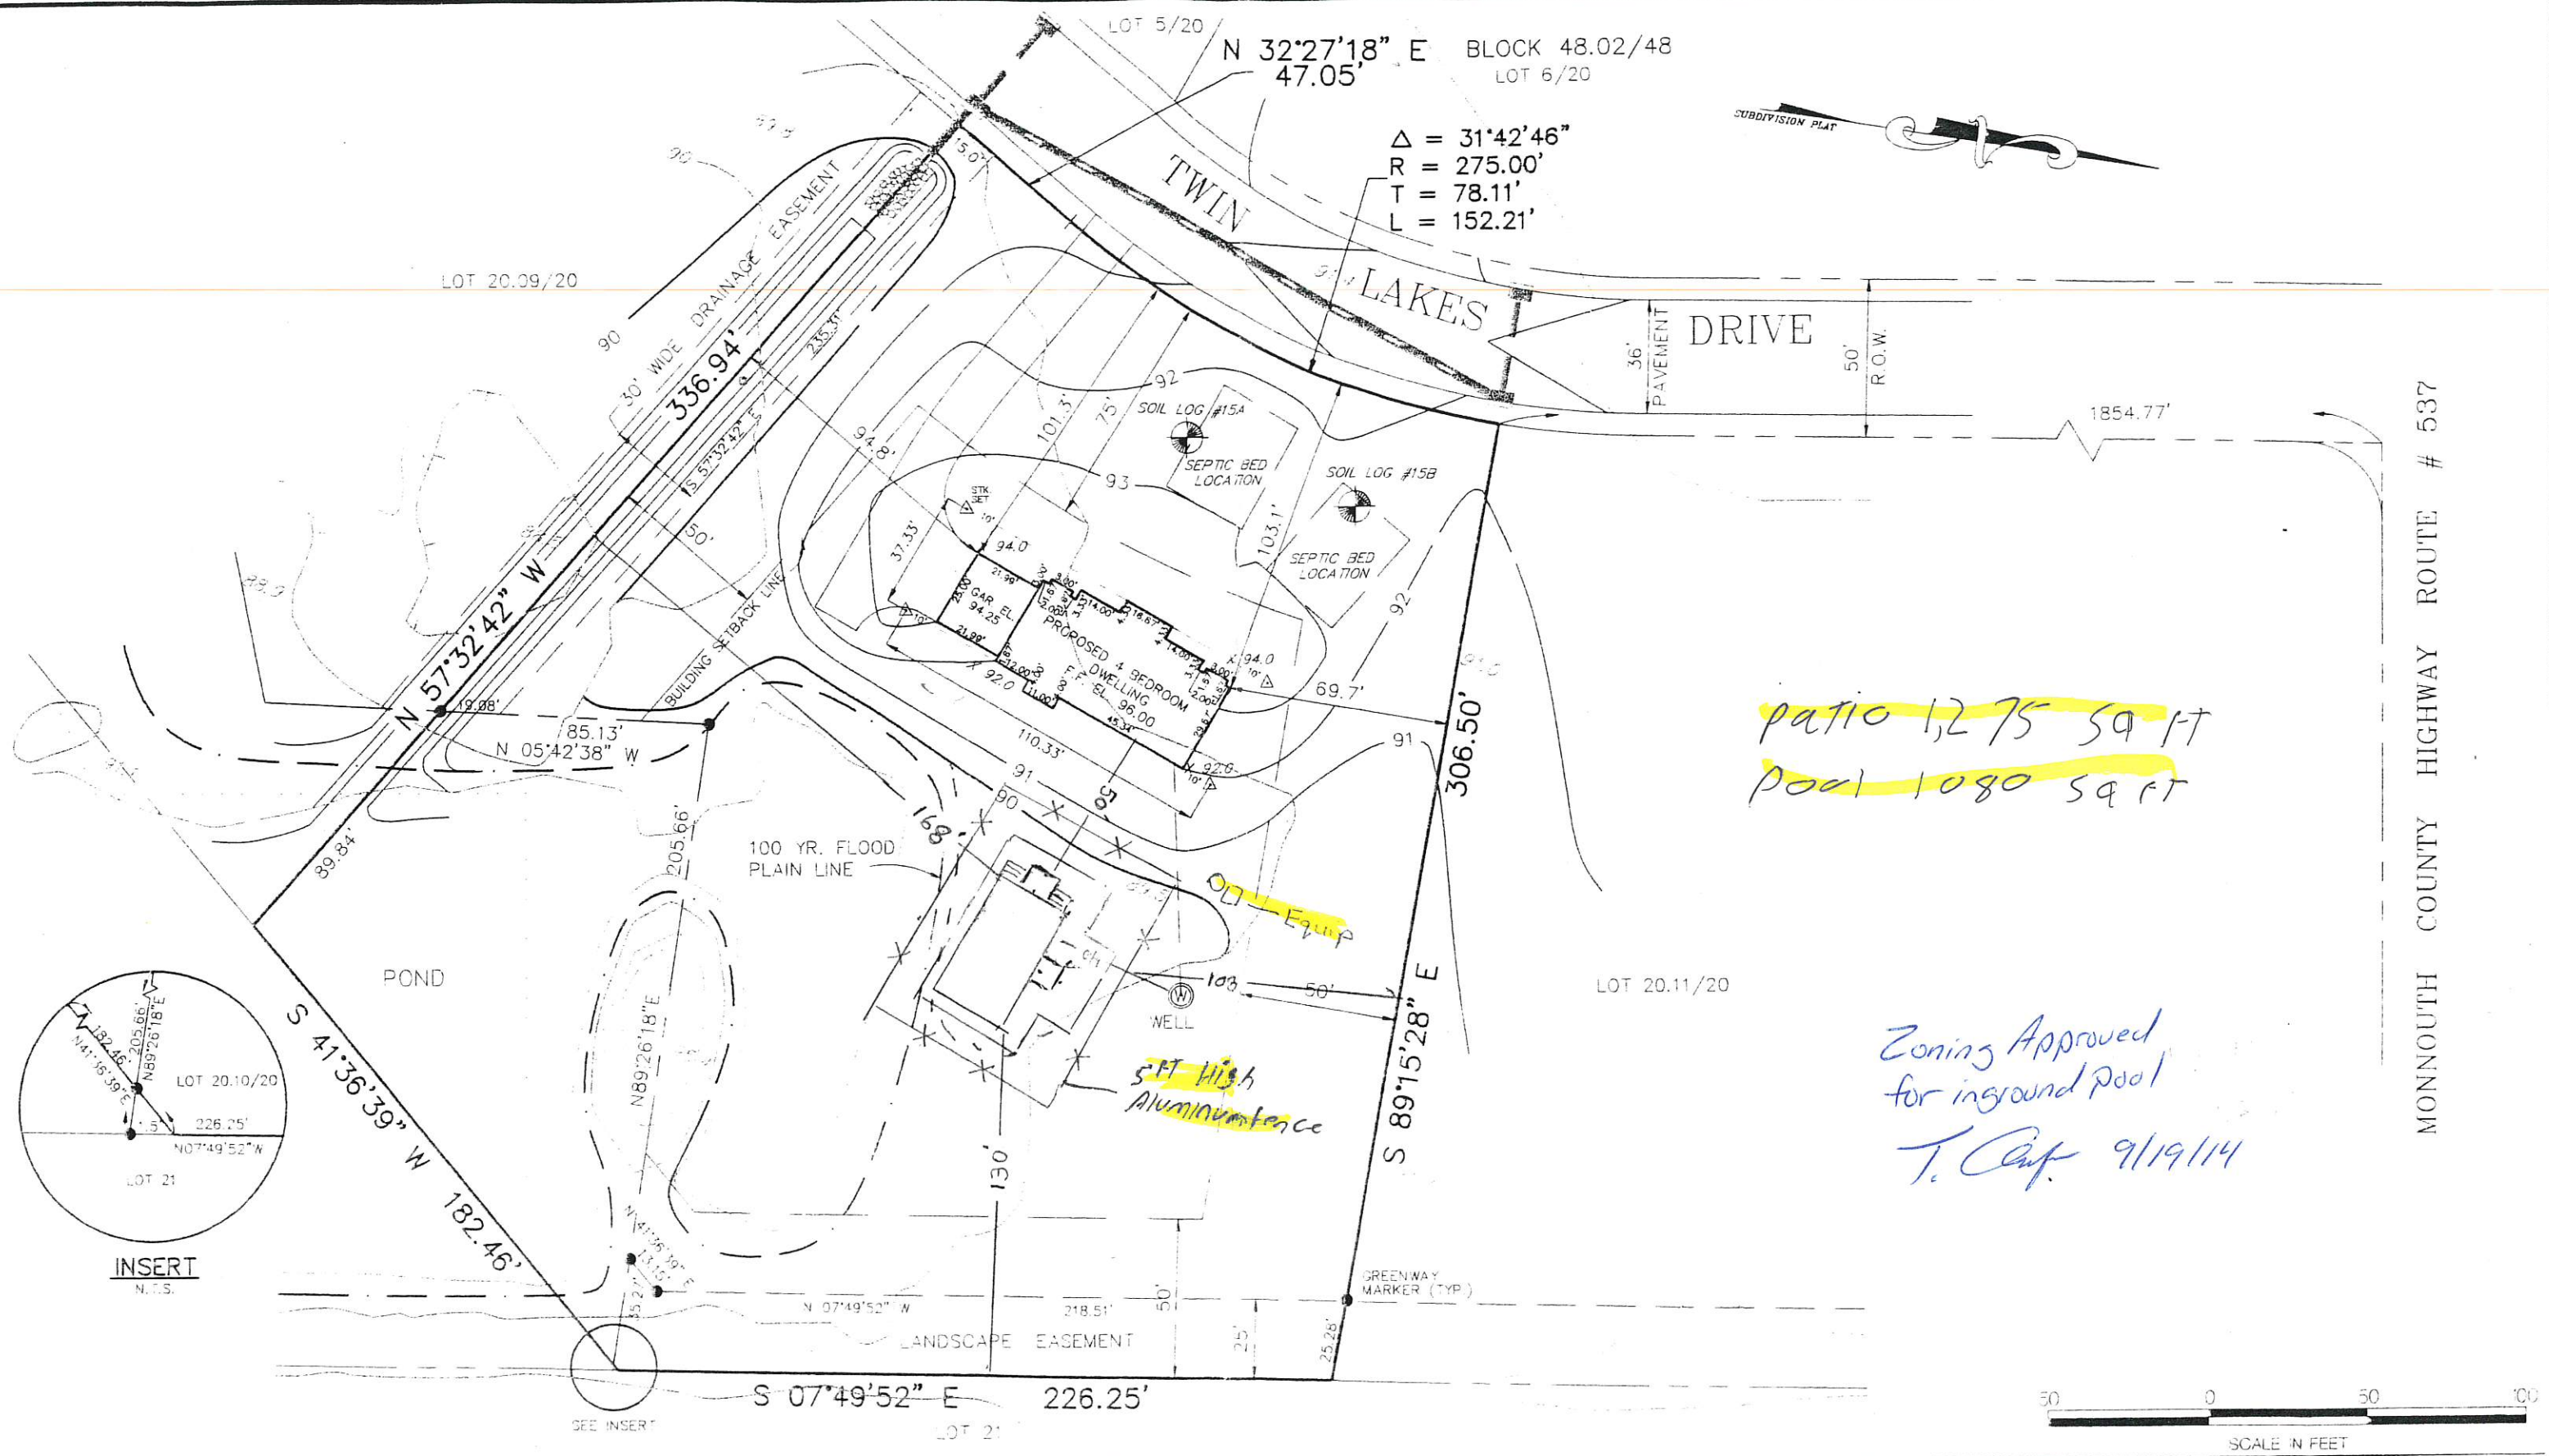

patio 1,275 sq ft
pool 1,080 sq ft

Zoning Approved
for inground pool
T. Conf. 9/19/14

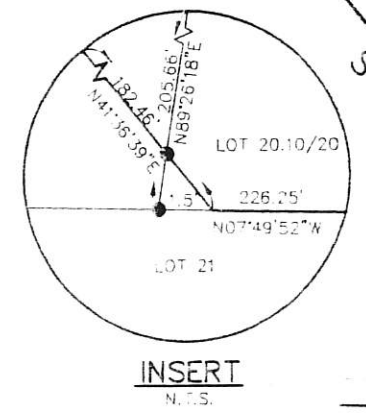


THIS SURVEY MAKES NO REPRESENTATION AS TO THE EXISTENCE OR NON-EXISTENCE OF FRESH WATER INLAND WETLANDS.	
NO PROPERTY CORNERS SET BY CONTRACTUAL AGREEMENT	
DATE	REVISION

BOUNDARY INFORMATION TAKEN FROM A PLAT ENTITLED: "FINAL MAJOR SUBDIVISION PLAT, TWIN LAKES ESTATES BLOCK 48 LOT 20, COLTS NECK TOWNSHIP, MONMOUTH COUNTY, NEW JERSEY." PREPARED BY FRENCH & PARRELLO, ASSOCIATES, P.A. DATED MARCH 18, 1993. REVISED TO OCTOBER 12, 1994. FILED IN MONMOUTH COUNTY CLERK'S OFFICE NOVEMBER 28, 1994. CASE # 252-31

PLOT PLAN
LOT 20.10/20, BLOCK 48
TOWNSHIP OF COLTS NECK
MONMOUTH COUNTY, NEW JERSEY

CERTIFIED TO:			
DATE:	11-29-1995	SCALE:	1" = 50'
CRAWN BY:	T.L.V.	FIELD BOOK:	
PROJECT NUMBER:	32C039G	DCA FILE:	920-LIC
SHEET:	1 of 1		



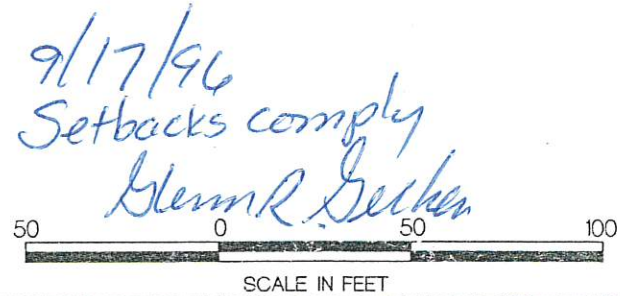

 **FRENCH & PARRELLO**
ASSOCIATES, P.A.
CONSULTING ENGINEERS
TELEPHONE: (908) 888-7700 670 NORTH BEERS STREET
FAX: (908) 888-7833 HOLMDEL, NEW JERSEY 07733

Steven H. Mazurek 4/5/96

STEVEN H. MAZUREK, P.L.S.
N.J. PROFESSIONAL LAND SURVEYOR LIC.NO. 24196