



CONSTRUCTION PERMIT APPLICATION

RECEIVED

Page 1

JUN 29 1989
DIV. OF INSPECTION

I. IDENTIFICATION

1. Proposed Work at: 1651 Forge Pond Rd

2. Owner Name: Robert Heerema Tel. (201) 840-6956

Address _____

3. Principal Contractor: GARY MATER Tel. () _____

Address _____

Lic. No. or Builder Reg. No. _____ Federal Emp. No. _____

4. Architect or Engineer: _____ Tel. () _____

Address _____

5. Responsible Person in Charge of Work: GARY MATER Tel. () _____

II. PROPOSED WORK

A. TYPE OF WORK

1. ☐ Minor Work (Single Trade)
2. ☐ Small Job (\$5,000 and no Prior Approvals)
Complete only II.B., III and IV.A. and Page 2

3. ☐ New Building
4. ☐ Addition
5. ☐ Alteration
6. ☐ Repair, Replacement
7. ☐ Demolition
8. ☒ Other: Deck
(Free Standing)

B. CATEGORIES OF WORK

Permit/Category	Estimated
1. ☐ Building/Structural	\$ _____
2. ☐ Plumbing	_____
3. ☐ Electrical	_____
4. ☐ Fire Protection	_____
5. ☐ Other _____	_____
6. ☐ Other _____	_____
TOTAL COST \$ <u>5000.00</u>	

C. DO YOU WANT:

1. ☐ Partial Releases 2. ☐ Prototype Processing

D. DOES OR WILL YOUR BUILDING CONTAIN ANY OF THE FOLLOWING?

1. ☐ Elevators/Dumbwaiters
2. ☐ High-Pressure Boilers
3. ☐ Refrigeration Systems
4. ☐ Pressure Vessels
5. ☐ Hazardous Uses/Places of Assembly
6. ☐ Cross-connections/Backflow Preventors
7. ☐ Sprinklers
8. ☐ Smoke Control Systems in Open Wells

III. DESCRIPTION OF BUILDING USE (USE GROUPS)

A. RESIDENTIAL

1. ☐ Hotels (R-1)
2. ☐ Multi-Family (R-2)
HMD Reg. No.: _____
3. ☐ Two Family (R-3b)
4. ☐ One-Family (R-3a)

If new construction, enter no. of dwelling units _____

If other than new construction, enter no. of dwelling units: _____

Before Construction: _____

After Construction: _____

Net Gain (or loss): _____

B. NON-RESIDENTIAL

- | | |
|---|---|
| 5. ☐ Theatres with Stage (A-1-A) | 16. ☐ Institutional Detention Center (I-1) |
| 6. ☐ Movie Theatres (A-1-B) | 17. ☐ Hospitals, Infirmarys (I-2) |
| 7. ☐ Night Clubs (A-2) | 18. ☐ Group Homes (I-3) |
| 8. ☐ Restaurants, Libraries, Museums (A-3) | 19. ☐ Mercantile (M) |
| 9. ☐ Religious Assembly (A-4) | 20. ☐ Moderate-Hazard Warehouse (S-1) |
| 10. ☐ Outdoor Assembly (A-5) | 21. ☐ Low-Hazard Warehouse (S-2) |
| 11. ☐ Business (B) | 22. ☐ Temporary, Misc. (U) |
| 12. ☐ Educational (E) | 23. ☐ Other _____ |
| 13. ☐ Moderate-Hazard Factory (F-1) | |
| 14. ☐ Low-Hazard Factory (F-2) | |
| 15. ☐ High-Hazard (H) | |

State Specific Use: _____

If Change in Use Group, Indicate Former: _____

IV. BUILDING CHARACTERISTICS

A. OWNERSHIP

1. ☐ Private (Individual, Corp., Non-profit Inst., Etc.)
2. ☐ Public (State, County or Local Govt.)

B. HEATING FUEL

Principal	Secondary	Type
3. ☐	☐	Gas
4. ☐	☐	Oil
5. ☐	☐	Electric
6. ☐	☐	Solid (Wood, Coal, Etc.)
7. ☐	☐	Propane
8. ☐	☐	Solar
9. ☐	☐	Other _____

C. TYPE OF SEWAGE DISPOSAL

10. ☐ Public or Private Company
11. ☐ Private (Septic Tank, Etc.)

D. TYPE OF WATER SUPPLY

12. ☐ Public or Private Company
13. ☐ Private (Well, Etc.)

E. BUILDING CHARACTERISTICS

14. No. of Stories _____
15. Height of Structure _____ Ft.
16. Area—Largest Floor _____ Sq. Ft.
17. Bldg. Area—All Fls. _____ Sq. Ft.
18. Volume of Structure _____ Cu. Ft.
19. Total Land Area Disturbed _____ Sq. Ft.

LDS BR 10209002

CERTIFICATION IN LIEU OF OATH

I. OWNER SECTION

I hereby certify that I am the owner of the property listed on Page 1. This dwelling is to be occupied by myself and is not to be used for any purpose, other than single family residential use.

- A. ☐ I further certify that I prepared the plans submitted. This statement is made in accordance with the New Jersey Uniform Construction Code, N.J.A.C. 5:23-2.15(e)vii.
- B. ☐ I further certify that I will perform the work below.
- B1. ☐ Building B2. ☐ Electrical B3. ☐ Plumbing
- C. ☐ I further certify that a new home will be constructed on this property, for my use and occupancy. I attest that all design, construction, plumbing, or electrical work will be done by me or by subcontractors under my supervision, in accordance with all applicable laws; and further acknowledge that said new home is not covered under the New Home Warranty and Builders Registration Act (N.J.A.C. 46:3B-1 et. seq.) and that such fact shall be disclosed to any person purchasing this property within ten years of the date of issuance of a certificate of occupancy.
- D. ☐ I agree to advise all contractors on this project that they are required to be registered with the New Jersey Division of Taxation and to comply with all New Jersey tax laws.

I understand that if any of the above statements are willfully false, I am subject to punishment.

SIGNATURE

[Handwritten Signature]

DATE

II. AGENT SECTION

I hereby certify that the work is authorized by the owner of record and I have been authorized by the owner to make this application as his agent.

I agree to advise all contractors on this project that they are required to be registered with the New Jersey Division of Taxation and to comply with all New Jersey tax laws.

I understand that if any of the above statements are willfully false, I am subject to punishment.

☐ Check if contractor.

AGENT NAME _____ TEL. () _____

ADDRESS _____

SIGNATURE _____

BLOCK NO. X 634

LOT NO. X 14-17

SUBDIVISION _____

PERMIT NO. 4817

PRIOR APPROVALS CHECKLIST

[illegible]

SUBCODES AND SPECIAL REGULATIONS APPLICABLE:

EDITION OF CODE

EDITION OF CODE

☐ Flood Hazard

- | | | |
|---|---------------------------------------|---|
| ☐ One and Two Family Dwellings | ☐ Mechanical | ☐ At-Built Elevation Certification |
| ☐ Building | ☐ Energy | |
| ☐ Electrical | ☐ Barrier Free | ☐ Other |
| ☐ Plumbing | ☐ Other | |

PERMIT CONTROL

I. PLAN REVIEW STATUS

Updated at time of receipt of drawings and when plans are approved.

- ☐ PARTIAL RELEASES
☐ PROTOTYPE PLAN - FILE LOCATION AND NO. _____

Plan Review Required	Type of Work	Plans Received By Date Receiver	Approval Date	Reviewer	Comments
☐	BUILDING		6-30-89	(Signature)	
	Footings/Foundations				
	Framing				
	Architectural				
	Other				
☐	PLUMBING		6-30-89	(Signature)	
☐	ELECTRICAL				
☐	FIRE PROTECTION				
☐	OTHER				

II. PERMIT/INSPECTION STATUS

Updated at time of permit and after final approvals.

Issue Date	Category	Revisions	Final Inspection	Comments
	ALL CONSTRUCTION			
	BUILDING			
	Footings/Foundations			
	Framing			
	Architectural			
	Other			
	PLUMBING			
	ELECTRICAL			
	FIRE PROTECTION			
	OTHER			

III. CERTIFICATES ISSUED

CERTIFICATES TO BE ISSUED:	Date Issued
☐ Temporary Certificate of Occupancy Date Expired _____	_____
☐ Temporary Certificate of Occupancy Date Expired _____	_____
☐ Certificate of Occupancy No. _____	_____
☐ Certificate of Continued Occupancy No. _____	_____
☐ Certificate of Approval No. _____	_____
☐ None	_____

IV. ON-GOING INSPECTIONS

On-going Inspections Required (See Page 1, II.D.)	Date Posted to Log and Tickler
_____	_____
_____	_____
_____	_____
_____	_____
_____	_____
_____	_____
_____	_____
_____	_____
_____	_____
_____	_____

V. FEE SUMMARY

Initial fee collection recorded in A; all others in section B.

A. COLLECTED AT TIME OF CONSTRUCTION PERMIT ISSUANCE

	AMOUNT
BUILDING	\$ 7.50
PLUMBING	0.00
ELECTRICAL	0.00
FIRE PROTECTION	0.00
OTHER	0.00
SUBTOTAL	\$ 7.50
- LESS: 20% of subtotal (when plan review performed by state agency).	(1.50)
D.C.A. TRAINING FEE .0006 x _____	0.00
CERTIFICATE OF OCCUPANCY	20.00
OTHER	0.00
OTHER	0.00
TOTAL COLLECTED WHEN PERMIT ISSUED	\$ 32.50
DATE _____ Collected By _____	

B. COLLECTED AFTER CONSTRUCTION PERMIT ISSUANCE

	Date	Collected By	AMOUNT
CERTIFICATE OF OCCUPANCY	_____	_____	0.00
OTHER	_____	_____	0.00
OTHER	_____	_____	0.00
- LESS: Refunds	_____	_____	(0.00)
TOTAL COLLECTED AFTER PERMIT ISSUED			\$ 0.00

C. TOTAL CONSTRUCTION FEES COLLECTED

	AMOUNT
COLLECTED WITH PERMIT (VA)	\$ 0.00
COLLECTED AFTER PERMIT (VB)	0.00
TOTAL	\$ 0.00

USE BUILDING SUBCODE
TECHNICAL SECTION



PERMIT NO. 4817
DATE ISSUED 6-1-58
REVISION DATE
BOOK 834 14-17
SUBDIVISION

A. IDENTIFICATION

APPLICANT - Complete unshaded areas only When changing contractor, notify this office

Owner Robert J. Hegeman, Jr. Contractor SMITH
Address 1651 Forge Road RD Address _____
Tel. () _____ Tel. () _____
Work Site Address _____ Lic. No. _____
Federal Emp. No. _____

CERTIFICATION IN LIEU OF OATH:
(Complete for Minor Work and Small Job Only)
I hereby certify that the proposed work is authorized by the owner of record and I have been authorized by the owner to make this application as his agent.
AGENT SIGNATURE _____

B. TECHNICAL SITE DATA

DESCRIPTION OF WORK: Give detail description including materials used, dimensions, etc.
A free standing deck
Replacing & enlarging

TYPE OF WORK:
☐ New Building
☐ Addition
☐ Alteration/Renovation
☐ Roofing
☐ Siding
☐ Other _____
☐ Demolition
☐ Miscellaneous
☐ Fence
☐ Sign
☐ Pool
☐ Elevator
☐ Other _____

Fee Basis	Fee
Minimum Building Fee (if applicable)	
Total Building Fee (Greater of Minimum or Subtotal)	
SUBTOTAL	

C. BUILDING CHARACTERISTICS

USE GROUP: _____ Present _____ Proposed _____

No. of Stories _____ Total Building Area-All Floors _____ Sq. Ft.
Height of Structure _____ Ft. Volume of Structure _____ Cu. Ft.
Area-Largest Floor _____ Sq. Ft. Total Land Area Disturbed _____ Sq. Ft.
Estimated Cost of Building Work: \$ 5,000.00

D. COMMENTS

☐ Partial Releases ☐ Prototype Processing

BUILDING SUBCODE TECHNICAL SECTION



PERMIT NO.	4817
DATE ISSUED	03-14-89
REVISION DATE	
Block	034
Subdivision	14-17

A. IDENTIFICATION

APPLICANT - Complete unshaded areas only When changing contractor, notify this office

Owner Robert J. Herpin, Jr. Contractor SHINE

Address 1051 Ford Road Wrentham MA Address _____

Tel. () _____ Tel. () _____

Work Site Address _____ Lic. No. _____

Federal Emp. No. _____

CERTIFICATION IN LIEU OF OATH:
(Complete for Minor Work and Small Job Only)

I hereby certify that the proposed work is authorized by the owner of record and I have been authorized by the owner to make this application as his agent.

AGENT SIGNATURE _____

B. TECHNICAL SITE DATA

DESCRIPTION OF WORK
Give detail description including materials used, dimensions, etc.

*Free Standing Deck
Replacing & Enlarging*

☐ See Plans

TYPE OF WORK:

☐ New Building	☐ Addition
☐ Alteration/Renovation	☐ Roofing
☐ Siding	☐ Other _____
☐ Demolition	☐ Miscellaneous
☐ Fence	☐ Sign
☐ Pool	☐ Elevator
☐ Other _____	

Fee Based	Fee
Minimum Building Fee (if applicable)	\$
Architect Building Fee (Greater of Minimum or Subtotal)	\$
SUBTOTAL	\$

C. BUILDING CHARACTERISTICS

USE GROUP: _____ Present _____ Proposed _____

No. of Stories _____ Total Building Area-All Floors _____ Sq. Ft.

Height of Structure _____ Ft. Volume of Structure _____ Cu. Ft.

Area-Largest Floor _____ Sq. Ft. Total Land Area Disturbed _____ Sq. Ft.

Estimated Cost of Building Work \$200,00

D. COMMENTS

☐ Partial Releases ☐ Prototype Processing

JOB CONDITION/COMMENTS

DATE _____

[illegible]

Fire Grading:

Maximum Live Load:


Maximum Occupancy Load:

JOB SUMMARY

PLAN REVIEW		Date	Initials
☐	No Plans Required		
☒	All	6-30-89	g
☐	Footings/Foundation		
☐	Frame		
☐	Architectural		
☐	Other		
INSPECTIONS FINAL			
☐	CO	☐	CCO
		☐	CA
		Date:	
		Inspected By:	

INSPECTIONS			
Type	Failure Dates		Approval Date
☐ Footing/Foundation			
☐ Slab			
☐ Frame			
☐ Architectural			
☐ Insulation			
☐ Finishes			
☐ Energy			
☐ Mechanical			
☐ TCO			
☐ Other _____			

Robert J. Heer
1651 Forge Pond
BRICK, N.J.

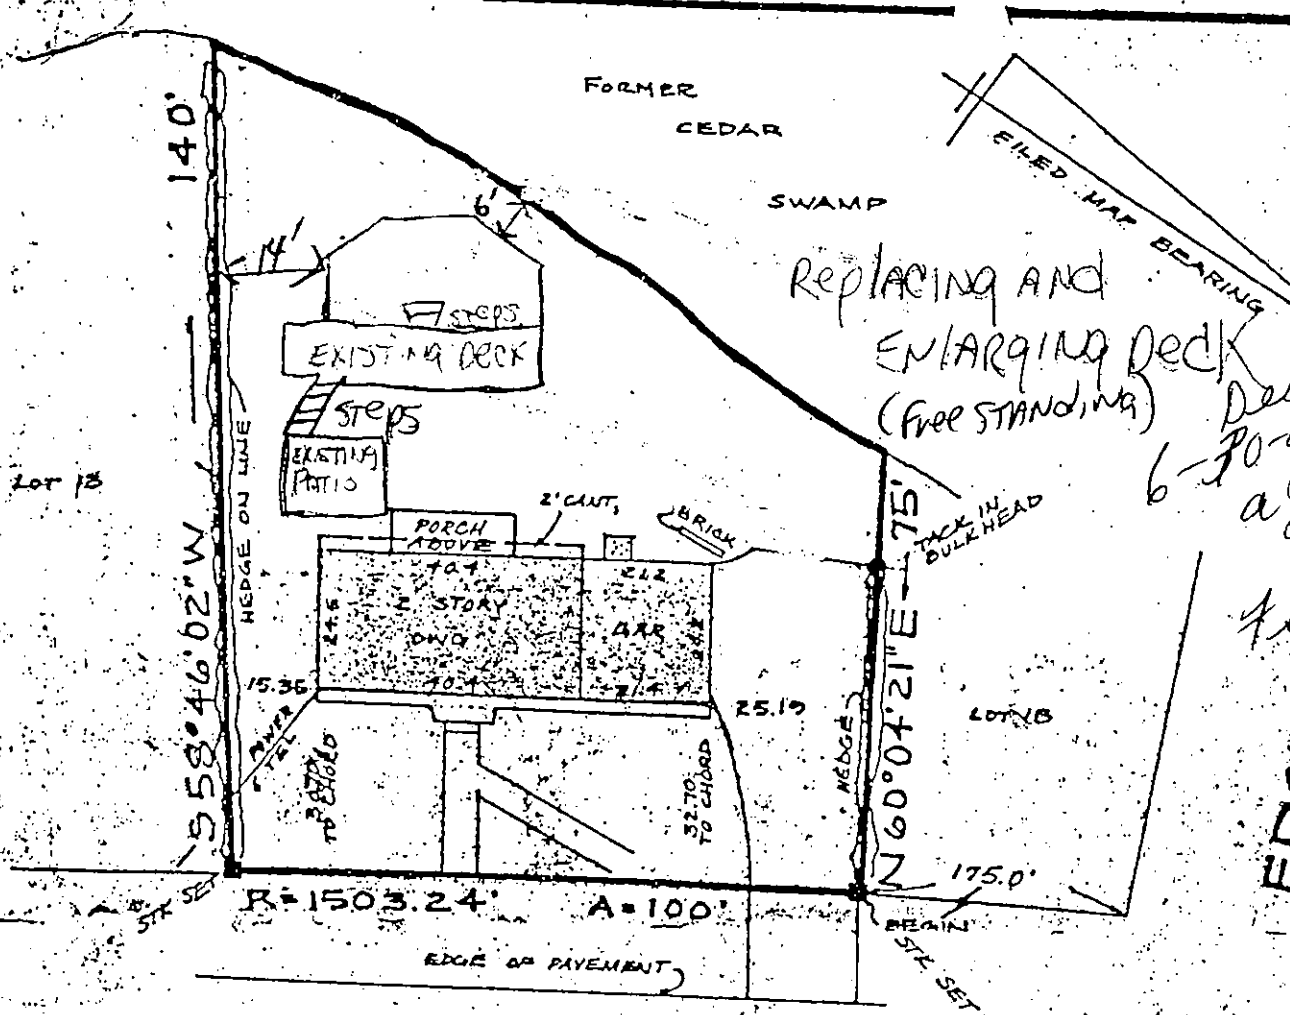

Deck
6-30-89
ad (H)
Free standing
Deck

FORGE POND ROAD (70' ROW) 32' GRAVEL SURFACE

SURVEY of PROPERTY

LOT(S) 14-17 " BLOCK B34 TAX SHEET 45B
BRICK TOWNSHIP, OCEAN COUNTY, NEW JERSEY
1/4 LOTS 14-17 BLOCK 27 " AMENDED MAP OF LAURELTON PARK, WATERFRONT
SECTION " MAP NO. F-179 FILED O.C.C.O. 5/13/77
HOUSE NO. 1651 FORGE POND RD. 2 STORY 1 FAMILY DWELLING

CERTIFICATION
CONSIDERATION OF FEE PAID, I HEREBY CERTIFY TRUE AN ACCURATE SURVEY MADE ON THE GROUNDS UNDER THE FOLLOWING CONDITIONS ARE AS THEY EXIST THIS DATE.
CERTIFIED TO THOMAS A. GUGLIELMONI
DOROTHY L. GUGLIELMONI, H/W, POLASKI
SAVINGS & LOAN ASSOC, CONTINENTAL
TITLE INSURANCE CO.


Architect Lic. No. C-6318
Engineer Lic. No. 13450
Surveyor Lic. No. 13450
Planner Lic. No. 89

EDWARD ANGSTER

ARCHITECTURE ENGINEERING SURVEYING PL


29 CENTRAL AVENUE TOMS RIVER

(12-8-77) (SCALE 1" = 30') FILE NO. G17377-0-191

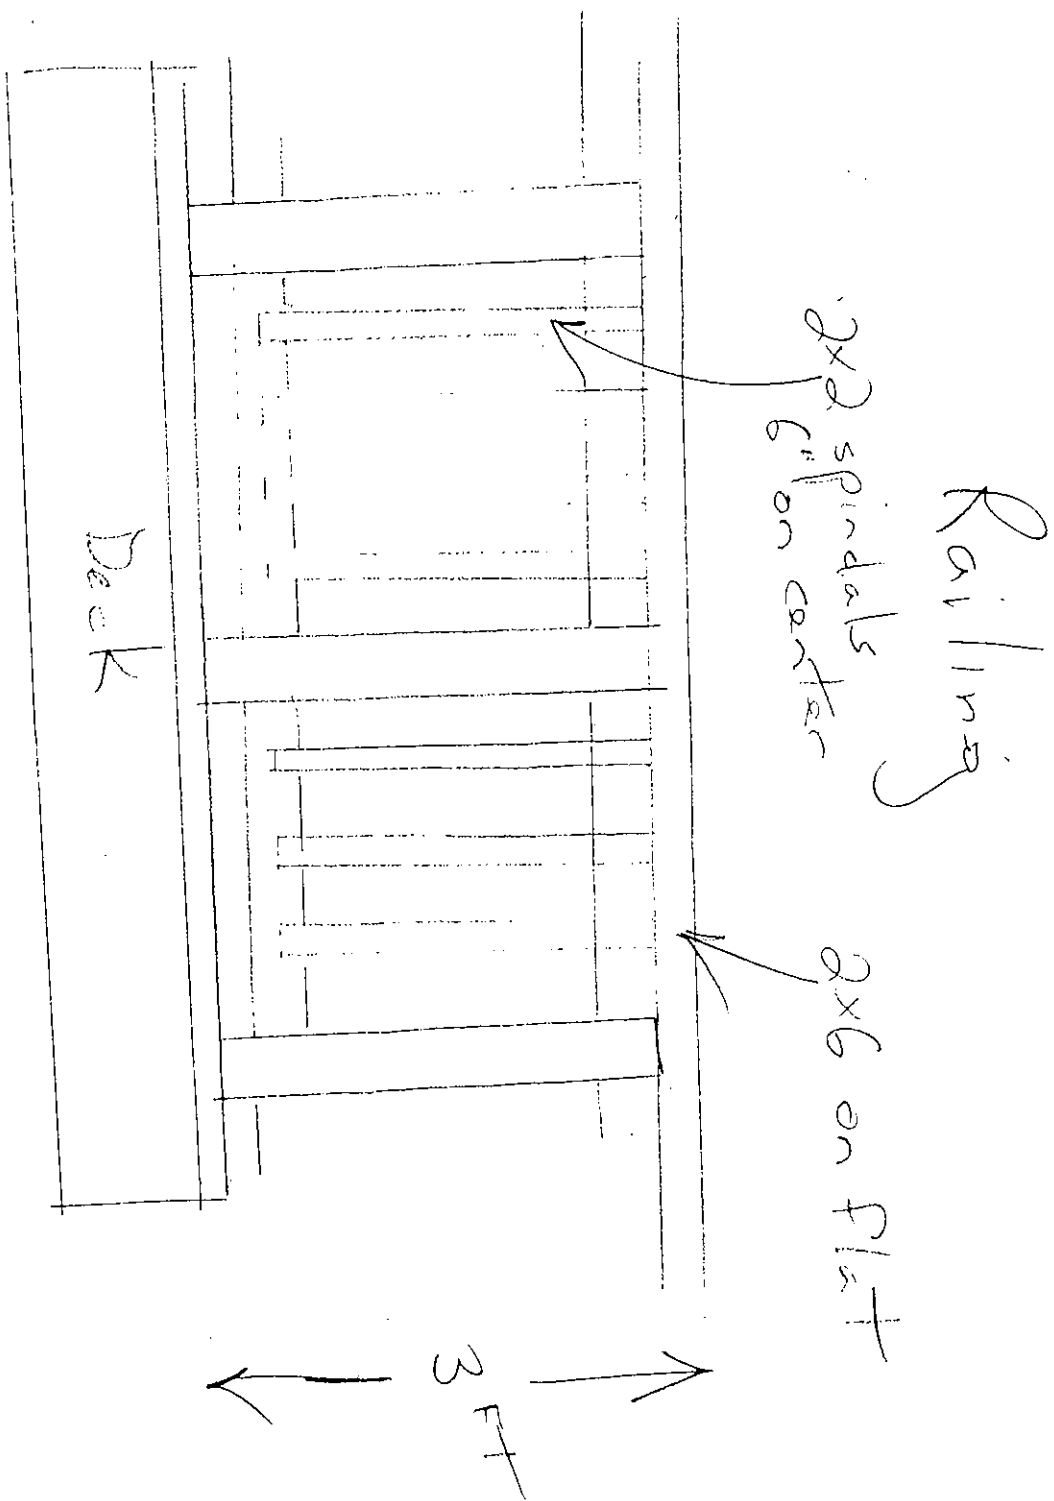

OK. 6-30-88

Allowance - Bench on lower level
Bench or planters on upper level

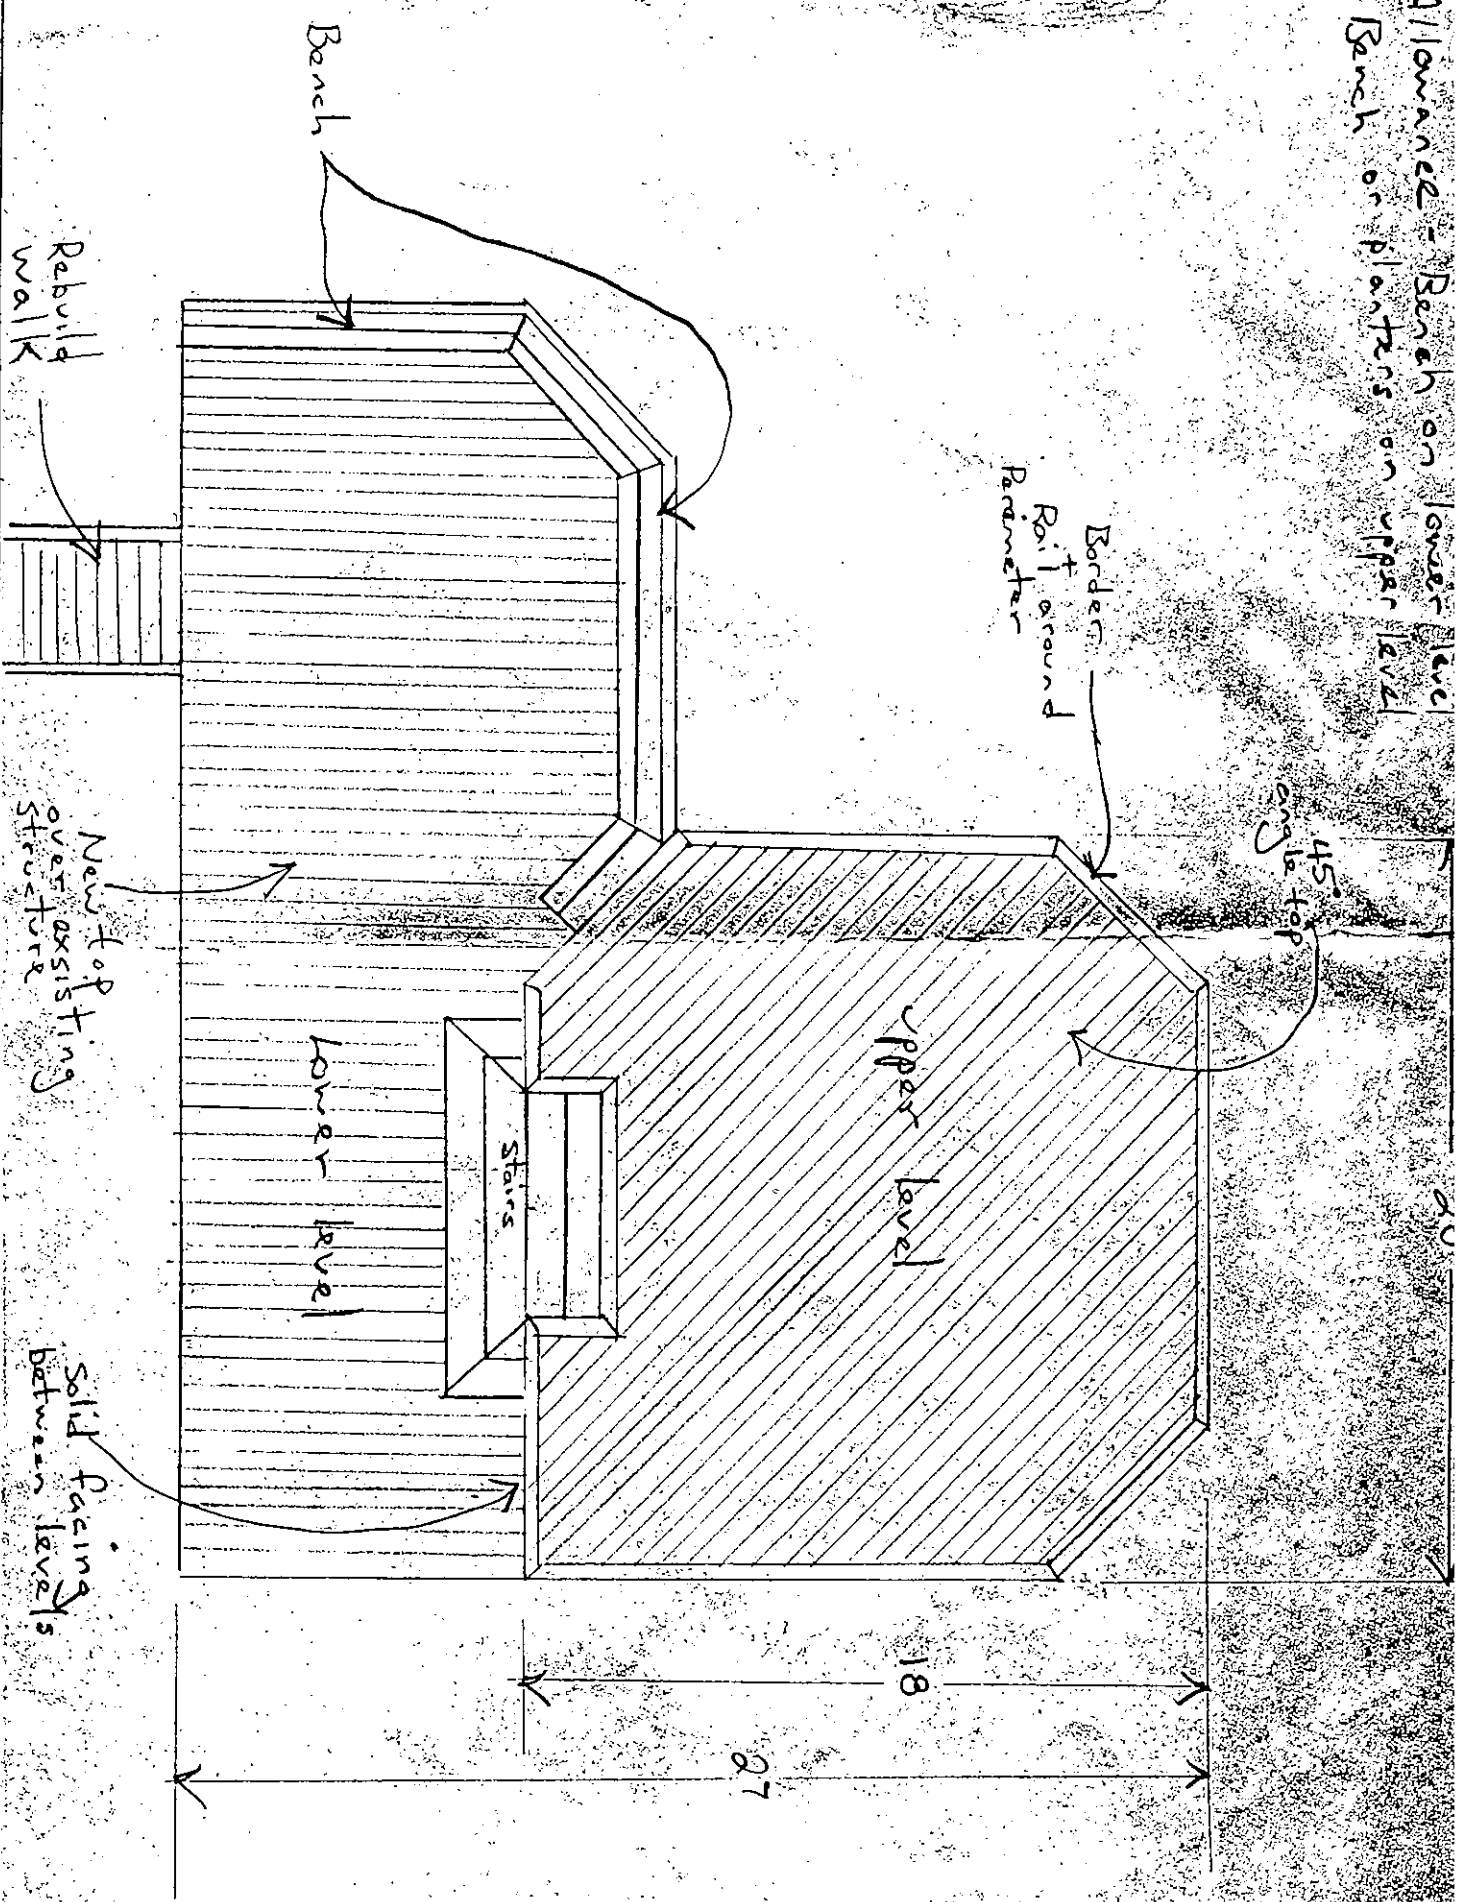

400 sq ft New
323 New top on existing

2x8 Joists 16" on center

New deck

20

2-2-8 Sirders

36" deep

Footing
18" dia

18

27 total

Existing deck

9

34'

