

BIK 205,
Lot 7

10 BAYVIEW Avenue Silvio Florio

Addition #6178

4/26 - Feeding Inspection O.K.

No 6178

Date January 28 1983

DEPARTMENT OF BUILDINGS
ENGLEWOOD CLIFFS, N. J.

This Permit Granted to

Silvio Florio

To ☒ Alter
☐ Erect or ☐ Occupy a residential dwelling located in

Block No. 205 Lot No. 7

Street 10 Bayview Avenue

As designated in Application No. in accordance with
Plans and Specifications filed therewith.

Size of Building; Width Depth Height

Proposed use one room addition to side and rear of
existing dwelling

This permit is subject to all Borough ordinances and codes.

Estimated Cost \$6,000.00 Building - \$50.00

Fee \$ Electrical 35.00

Owner Same as above \$85.00

Address

Building Inspector

This permit shall expire unless construction is begun within six months of
date of issue.

BUILDING DEPARTMENT
BOROUGH OF ENGLEWOOD CLIFFS, N. J.
MUNICIPAL BUILDING

Office Hours: 9:00 A.M. to 10:00 A.M. Tuesdays and Fridays

Applications will not be accepted unless same are notarized.

**APPLICATION FOR ERECTION OF SMALL STRUCTURES,
 MINOR ALTERATIONS, GARAGES AND REPAIRS**

Borough of Englewood Cliffs, N. J., Jan. 28, 1983

Application must be typewritten, or made out in ink, and such plans and sections as may be required to clearly indicate the proposed erection or alteration shall be provided.

Application is hereby made to the Building Department of the Borough of Englewood Cliffs for the approval of the detailed statement of the specifications and plans herewith submitted for the erection, alterations or repair of the building herein described. All provisions of the Building Code and Borough Ordinances shall be complied with in the erection, alteration or repair of said building, whether specified herein or not.

- erected one
1. No. of Buildings to be altered one
 2. Describe in detail all construction of proposed work addition of one room to side and rear of existing dwelling
 3. Location 10 Bayview Avenue (East) Town Block 205 Lot 7
 4. Estimated cost \$6000.00 Including Labor and Materials, Heating, Lighting and Plumbing but exclusive of Lot
 5. Owners S. Florio Address same 10 Bayview
 6. Architect Address
 7. Plumber Address
 8. Mason Address
 9. Carpenter V. DeMaia (if available) Address Saddle Brook, N.J.
 10. Size of each lot 52' feet wide 150' feet deep
 11. Are there any restrictions in the deed of the property no
 12. Size of present building 30' feet wide 43' feet deep No. of stories 2 1/2
 13. Material of present building Wood
 14. Size of addition or new building 9 1/2' feet wide 17 1/2' feet deep
 - No. of stories one
 15. Material of new work Wood

Re: APPLICATION FOR ERECTION OF NEW BUILDINGS
" " ALTERATIONS, ETC.

Applicant hereby certifies that all submissions for the issuance of a Building Permit are in conformance with the Ordinance No. 100R and the BOCA ~~National~~ Building Code.

Any omissions and errors that may be in violation of the Ordinance or Code that is not noted by the Building Official at the time the Building Permit is issued, does not waive the right of the Building Official to enforce the Ordinance or Building Code at a later date when and if it is detected.

DATED: Jan. 28, 1983

John Florio
APPLICANT


Phone: 201 - 674-8738 - 674-8739

OFFICE

BACK PROPERTY

E-Box Switch 15" top 48" top

20'-0" WASH

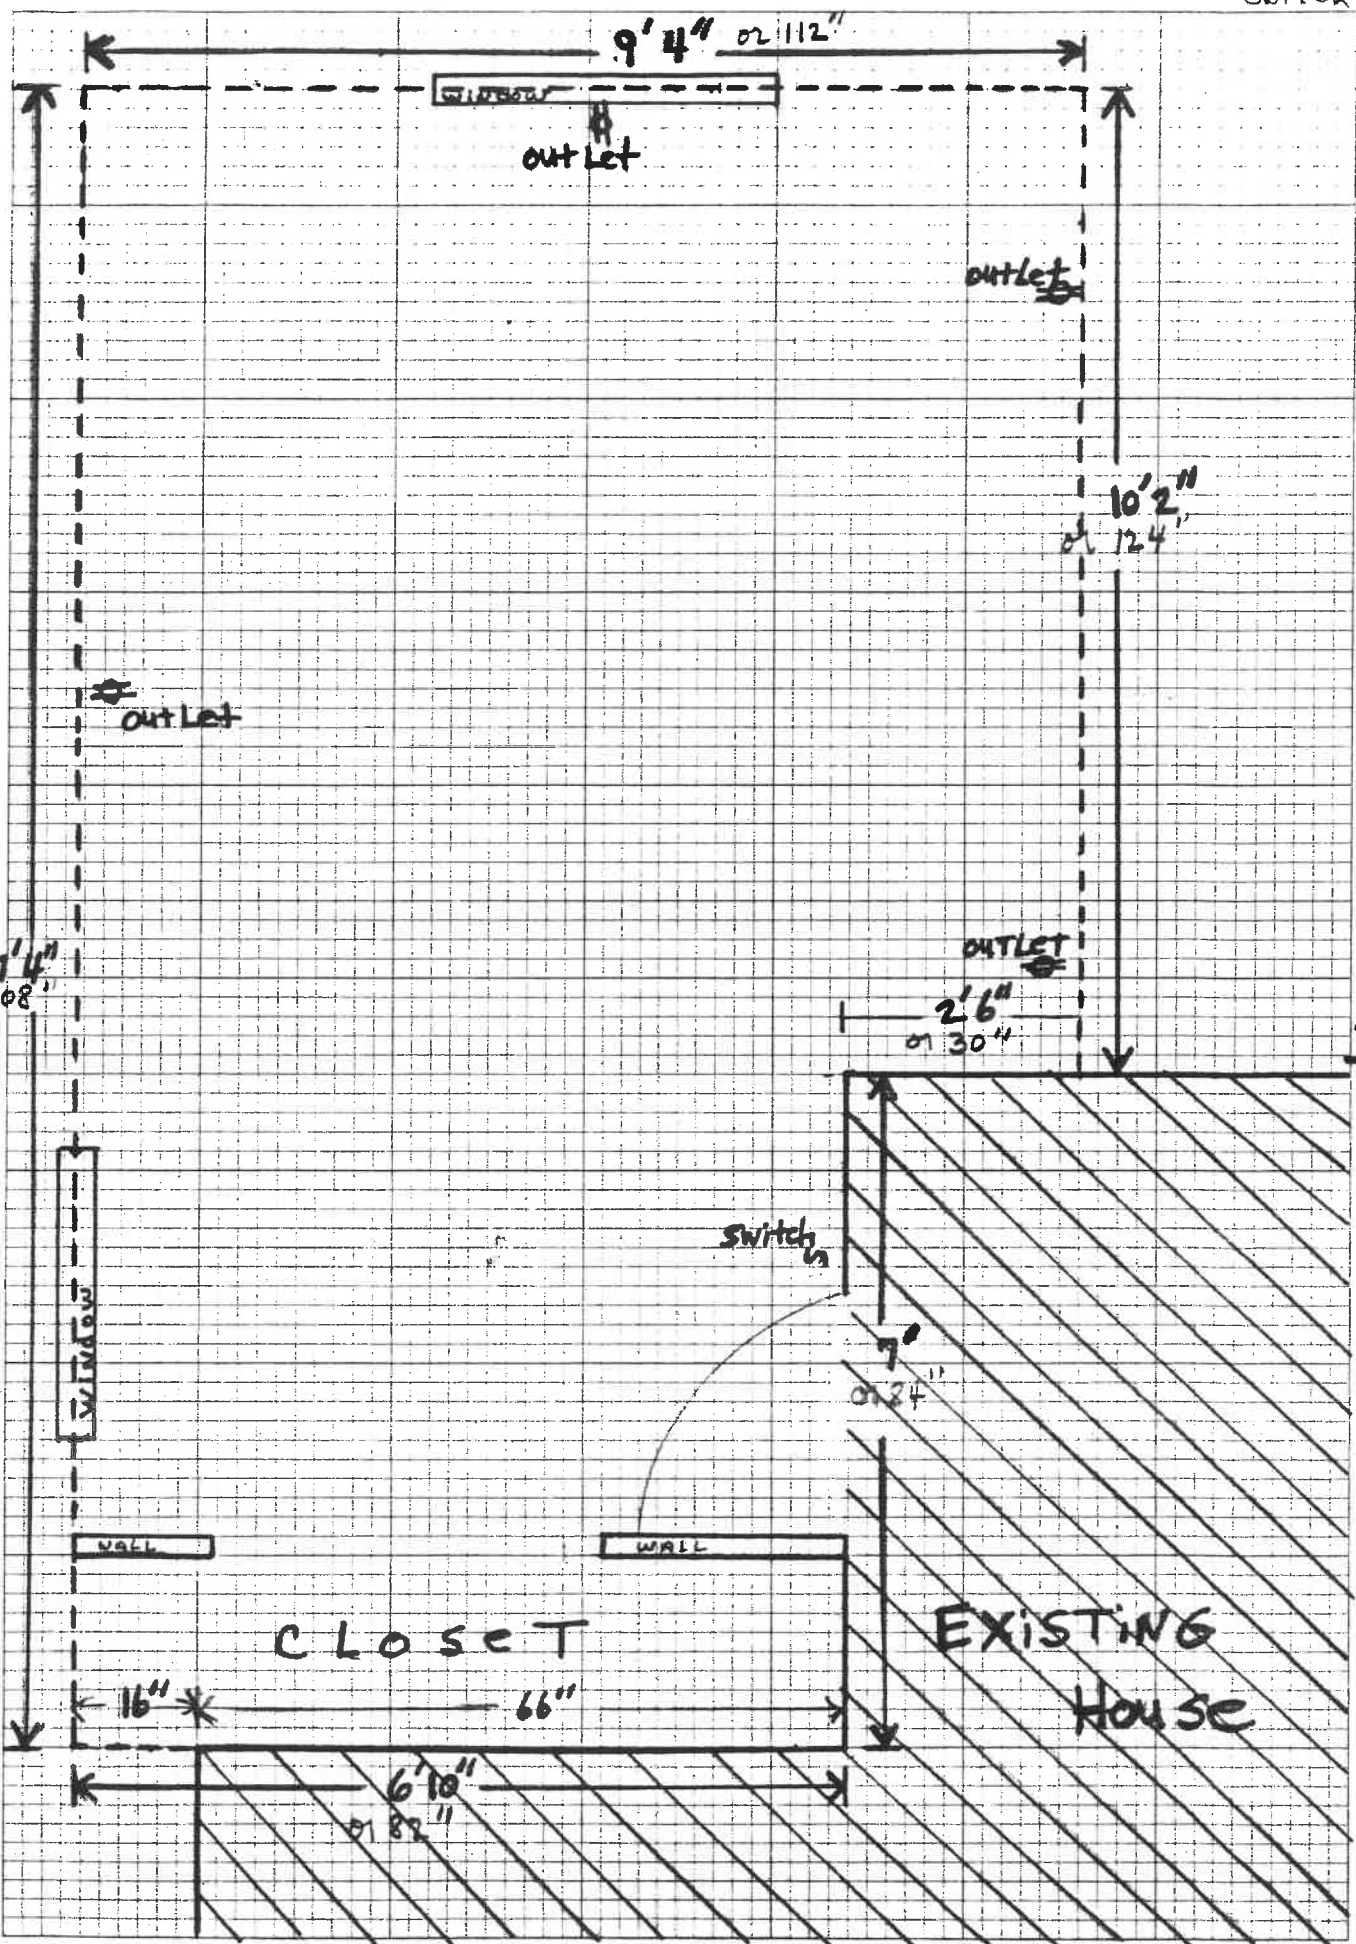

10 X 10 TO THE INCH • 7 X 10 INCHES KEUFFEL & ESSER CO. MADE IN U.S.A.

Scale 1" = 2'-0" 46 0700

Proposed Room Addition For 10 E Bayview Avenue

Name of Enforcing Agency

Englewood Cliffs

Municipality of

Bergen

County

Silvio Florio

Name of Owner(s) in Fee

10 Bayview Avenue E.

Address

205

Block

7

Lot

AFFIDAVIT

in Support of Application
for a Construction Permit and
for a Certificate of Occupancy
Pursuant to N.J.A.C.
5:23-2.5(b) 2:1 and 5:23-2.7(b)3

I am an applicant for:

- ☒ A Construction Permit
☐ A Certificate of Occupancy

I being the Owner in Fee and being of full age, duly sworn upon my oath depose and say that a new home (will be) (has been) constructed on this property for personal use and occupancy by me.

I hereby attest that all design, constuction, plumbing or electrical work (will be)(has been) done by me or by subcontractors under my supervision, in accordance with all applicable laws; and I further acknowledge that said new home is not covered under the New Home Warranty and Builders' Registration Act (N.J.S.A. 46:3B et seq.) and that such fact shall be disclosed to any person purchasing this property within ten years of the date of issuance of a certificate of occupancy.

John Florio 1/28/83
Signature

Sworn and Subscribed to
before me this 28 Day of Jan. 19 83.

Mary Pioli

MARY PIOLI
NOTARY PUBLIC OF NEW JERSEY
MY COMMISSION EXPIRES APRIL 12, 1987

Complete Carpentry
ADDITIONS, ALTERATIONS, BATHROOMS
KITCHENS, RECREATION ROOMS

V. DE MARIA
845-5583
SADDLE BROOK, N. J.

VINCE DE MARIA
CARPENTER - CONTRACTOR

267 MADISON AVENUE
SADDLE BROOK, NJ 07662

TELEPHONE: 845-5583

ADDITION FOR: MR. JOHN FLORIO
10 BAYVIEW AVENUE
ENGLEWOOD CLIFFS, NJ

CRAWL SPACE FOUNDATION 17' X 10', FOOTING 8" X 20", 16" CEMENT BLOCKS BELOW GRADE. 8" CEMENT BLOCKS ABOVE GRADE - 2" SCRATCH COAT. 2 X 6 SILLS AND PLATES, 2" X 10" FLOOR BEAMS, 5/8 PLYSCORE SHEATHING, SUB FLOOR, 2 X 4 SHOES AND PLATES, 2 X 4 WALLS, 2 X 6 CEILING BEAMS AND 2 X 6 RAFTERS, 1/2 PLYSCORE SHEATHING, SIDE WALLS AND ROOF. 240 LBS. ROOFING SHINGLES, RAKES AND SOFFITS ALUMINUM.

* NO WINDOWS OR DOORS. ALL INTERIOR AND EXTERIOR FINISHING BY OWNER.

Footing 3' Below Grade

TOTAL AMOUNT\$4,500.00
(INCLUDES MATERIAL AND LABOR)

Vince De Maria

* By owner - exterior walls match existing cedar shakes and paint.
interior walls - dry walls 1/2" X 4X8 plaster boards.
windows - two standard 30" double hung Anderson windows.

AFFIDAVIT AS TO OWNERSHIP OF PROPERTY

STATE OF NEW JERSEY }
COUNTY OF BERGEN } ss:

I, SILVIO FLORIO

of full age,

being duly sworn, upon my oath, depose and say:

1. I am the owner of Lot

7

in Block

205

on the Assessment Map of The Borough of Englewood Cliffs, the property affected by
my application herein.

2. I authorize,

JOHN FLORIO

as my

agent or as my attorney, to appear on my behalf in connection with my application filed
herein.

Subscribed and sworn to

before me this

24th

of

JANUARY

, 19 83

Silvio Florio

Yolanda E. Pollard

YOLANDA E. POLLARD
Notary Public of New Jersey
My Commission Expires June 6, 1984

NATIONAL HEADQUARTERS

900 HADDON AVE., COLLINGSWOOD, N. J. 08108

APPLICATION FOR ELECTRICAL INSPECTION

PLEASE PRINT OR TYPE (CLEAR APPLICATIONS HELP GET THE JOB DONE)

THIS SECTION TO BE COMPLETED BY APPLICANT

DATE: APRIL 11, 1983

City, Town or TownshipEnglewood CliffsCountyBERGENStateN.J.

Location: Lot7Block205Street Address10 Bayview Avenue

(If Located in Rural Area - Please Attach Directions)

OwnerSILVIO FLORIO

Occupied AsHome

OccupantJOHN FLORIO

Building - New

Old

Work - New

Additional

Pole No.

Permit No.

(If Applicable)

App. for - Rough Wiring

Fixtures

or

Ready for Inspection

Will call

19

Fee Remitted - \$

By Check

Money Order

Make Payable to

LIST ALL EQUIPMENT AND WIRING

Number of Rough Wiring Outlets

Miscellaneous Equipment

Switches

Lighting

Receptacles

Number of Fixtures

Elect. Heat

500

750

1000

1250

1500

1750

2000

2250

2500

2750

3000

Amp. Service

Surface Unit

Dishwasher

Range

Water Heater

Air Conditioner

Dryer

Pump

Oven

Garbage Disposal

Wiring and Controls for

Burner

Amp. Receptacles

Fractional H.P. Vent Fans

Other Equipment:

MOTORS H.P.

Mark Number

of Each Size

1/20

1/12

1/10

1/8

1/6

1/4

1/3

1/2

3/4

1

1 1/2

2

3

5

7 1/2

10

15

20

25

30

40

50

75

100

Applicant's SignatureJohn Florio

License #

Permit #

T/A

Name of Utility

Applicant's Address10 Bayview Avenue

Office to be Notified

& Phone No.947-9112 - 261-2200 Ex-311

CityEnglewood CliffsStateN.J.

Zip Code07632

Date Received

Date Inspected

Rough Wiring Outlets

K.W. Surface Unit

K.W. Oven

Outlets

K.W. Range

H.P. Garbage Disposal

Receptacles

K.W. Water Heater

K.W. Dishwasher

Fixtures

H.P. Air Conditioner

K.W. Dryer

Amp. Service Equipment

Burner, Wiring & Controls for

Amp. Receptacle

Amp. Service Conductors

H.P. Pump

Frac. H.P. Vent Fans

MOTORS H.P.

Mark Number

of Each Size

1/20

1/12

1/10

1/8

1/6

1/4

1/3

1/2

3/4

1

1 1/2

2

3

5

7 1/2

10

15

20

25

30

40

50

75

100

APPARATUS

Elect. Heat

500

750

1000

1250

1500

1750

2000

2250

2500

2750

3000

Corrected Location

CERTIFICATIONS

PROGRESS: Inc. Lkd.

VIOLATION: Work Comp. Inc.

NOTIFIED

RE-PORT

CARD

NEW

OLD

FEE PAID

Contractor

Owner

Occupant

Agent

Elec. Lt. Co.

FEE

CHECK #

INV. #

Date Issued

Other Side

(Temp.)

Cut-in Card #

(Final)

Cut-in Card #

Inspector's Signature