
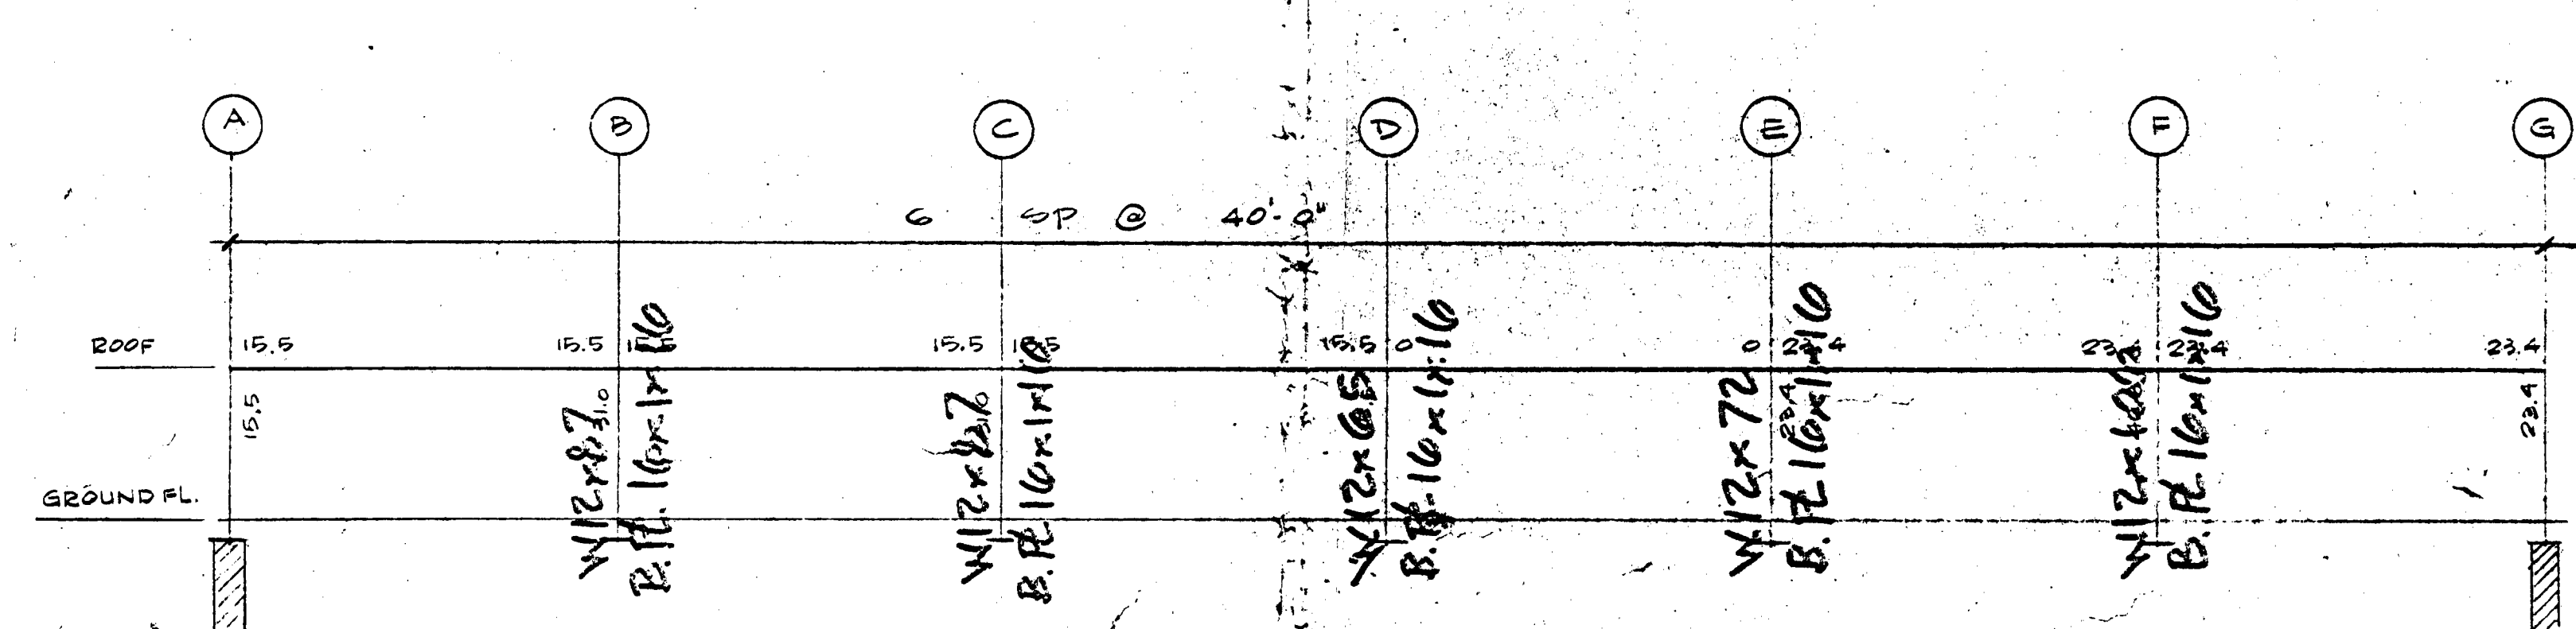
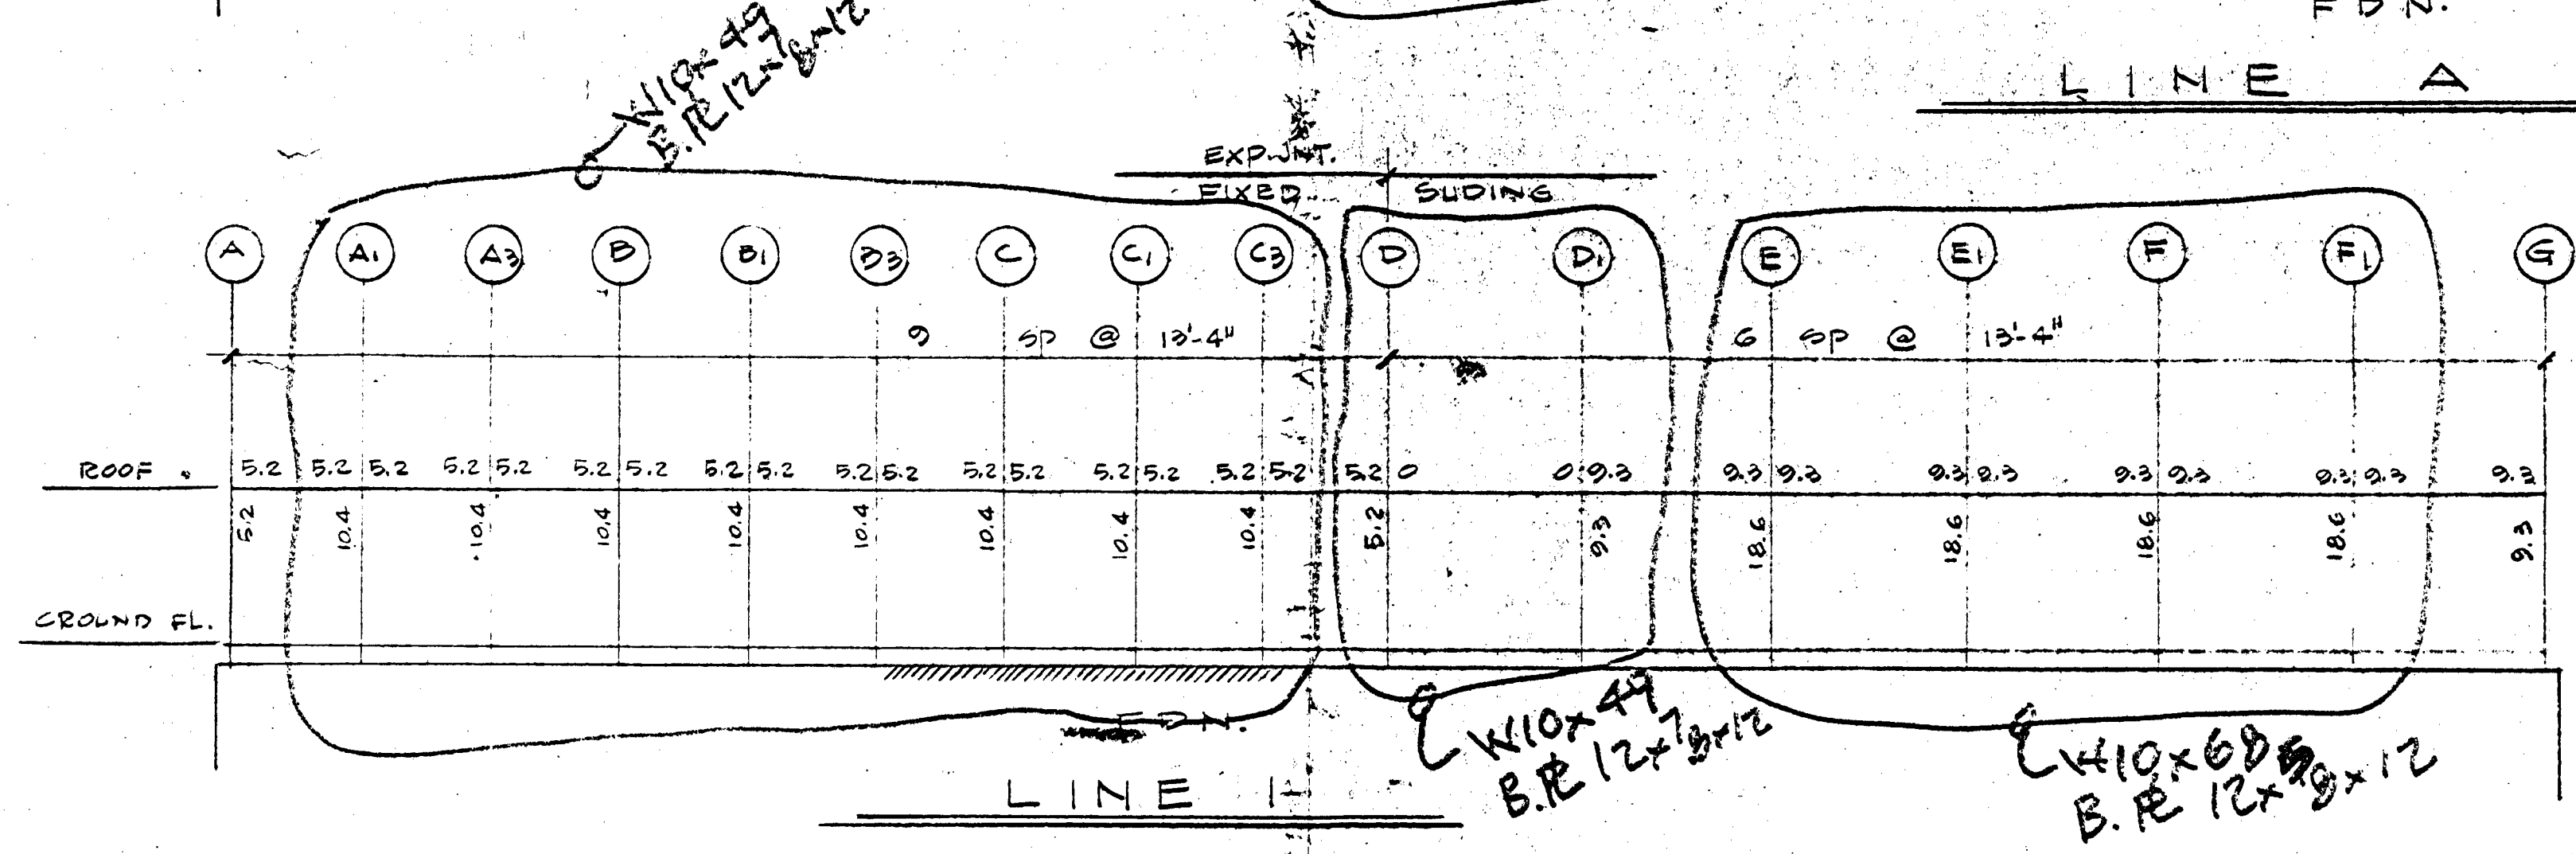
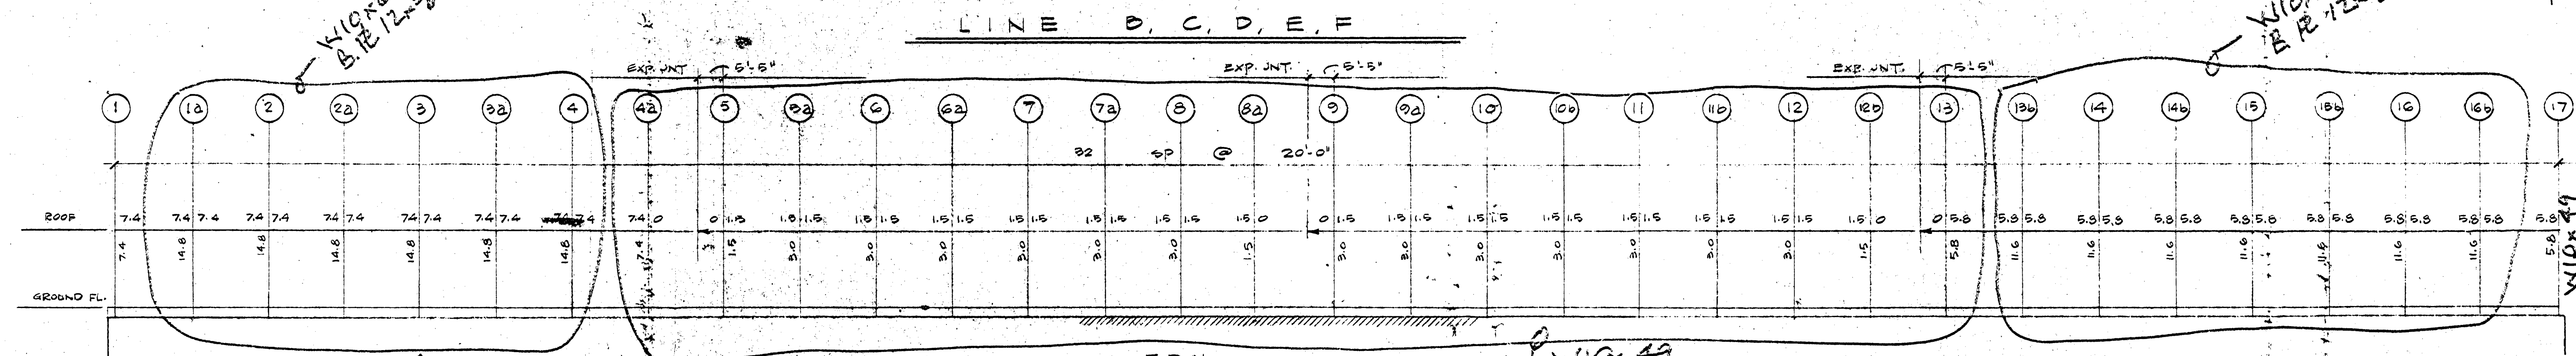
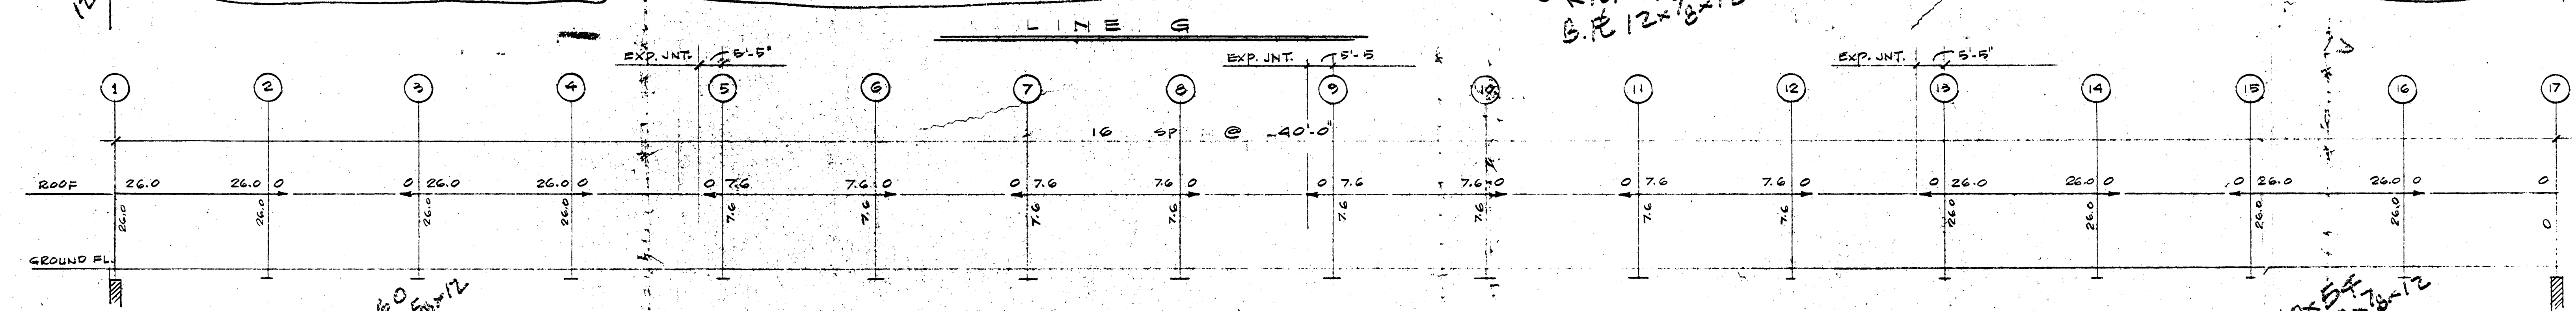


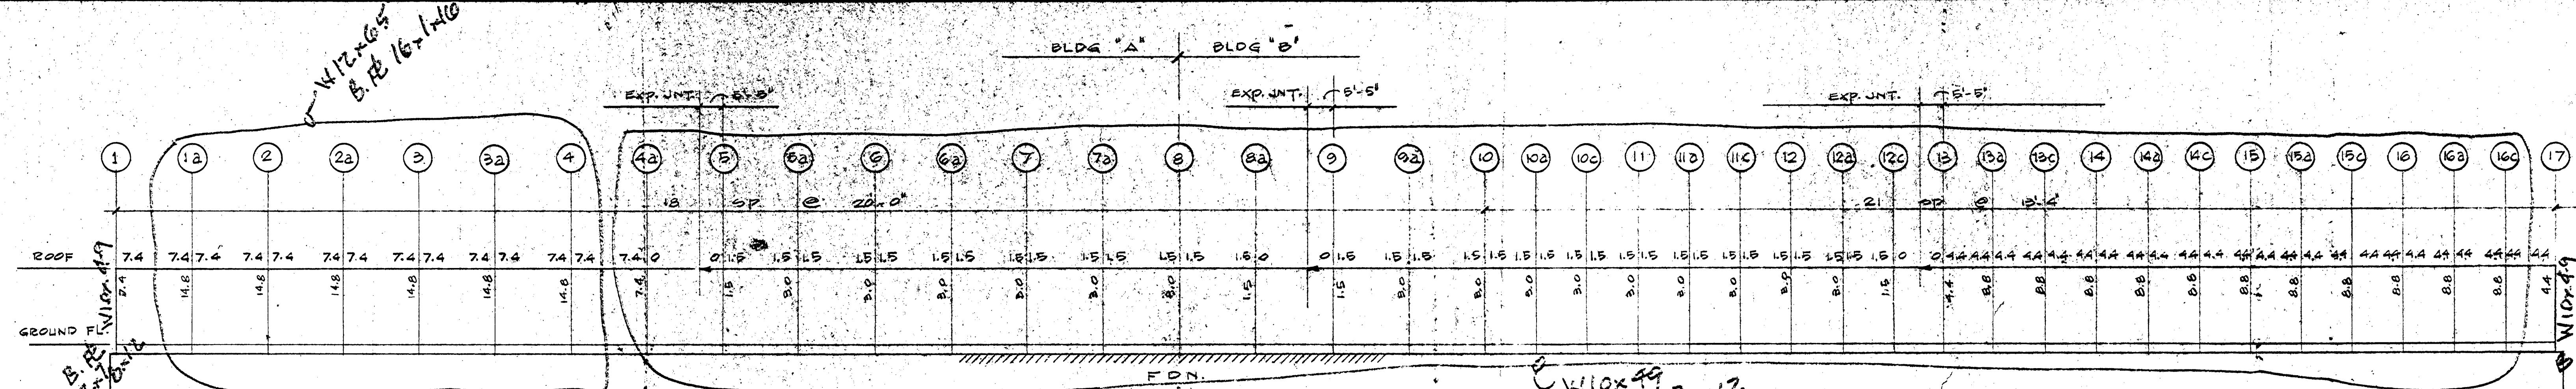


LINES 2, 3, 4, 5, 6, 7, 8, 9, 10, 11, 12, 13, 14, 15, 16

WIND ANALYSIS

P.P. 9-8-87

RECORD

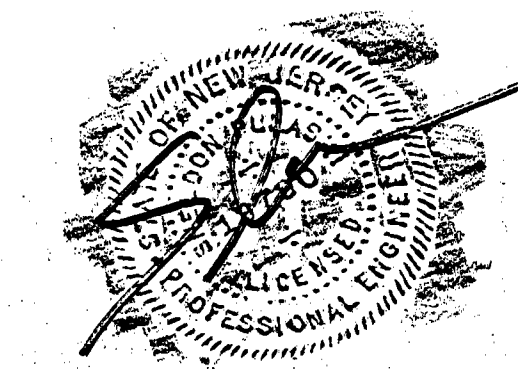

REVISION	DATE	DESCRIPTION	PROJECT NO.
1		PROPOSED BUILDING No. 6	87-4
J.B.		CORPORATE PARK NORTH BRUNSWICK	DRAWN BY
JACOB M. BLOCK, R.A.		CORPORATE ROAD	CHECKED BY
ARCHITECT N.J. #C5626		BRUNSWICK, N.J.	SCALE
75 EISENHOWER PARKWAY		DATE	
ROSELAND, N.J. 07068		WIND ANALYSIS	
SIGNED		S-3	

PERMIT: 15381
LDS NB 10304650
RECEIVED
SEP 14 1987
CONSULTING ENGINEER'S