

Brick

Permit Without a Jacket

Permit Number 2128

LDS BR 10310147

Construction Permit # 2128

Oct. 1, 1984

Owner Kubes, V.

Location 979 Wabash Ave

Cedarwood Pk

Block 528-19 Lot 11-14

Contractor All State Fence

Fee \$ 7.50 Use Fence

BUILDING SUB-CODE INSPECTIONS

Footing Trench

Foundation

Slab

Sheathing

Framing

Insulation

Sheet Rock

Plumbing

Fire Inspection

Final 6-15-84 11-14

C.O. Issued

PLUMBING SUB-CODE INSPECTIONS

Slab

Rough

Septic/Sewer

Water

Final

Electrical Final

VIOLATIONS

Use reverse side for additional remarks

CONSTRUCTION PERMIT APPLICATION
BRICK TOWNSHIP, NEW JERSEY

IMPORTANT — Complete ALL items. Mark boxes where applicable

I. LOCATION OF BUILDING

Number and street

979 WABASH AVE

Section

GEDARWOOD PARK

Lot

11-12-13-14

Block

52019

N S

E W side of WABASH AVE

N S

E W from intersection of JACKSON AVE

(Other local geographic, political, or legal subdivision identification)

II. TYPE AND COST OF BUILDING — All applicants complete Parts A - D

A. TYPE OF IMPROVEMENT

- 1 ☐ New buildings
2 ☐ Addition (If residential, enter number of new housing units added, if any, in Part D, 13)
3 ☐ Alteration (See 2 above)
4 ☐ Repair, replacement
5 ☐ Demolition
6 ☐ Moving (relocation)
7 ☐ Garage
☐ Swim Pool ☐ in ☐ out
☒ Fence

D. PROPOSED USE — For "Wrecking" most recent use

Residential

- 12 ☒ One family
13 ☐ Two or more family — Enter number of units
14 ☐ Transient hotel, motel, or dormitory — Enter number of units
15 ☐ Garage
16 ☐ Carport
17 ☐ Other — Specify Fence
6 ft stockade
side 4 ft cyclone
front split rail

Nonresidential

- 18 ☐ Amusement, recreational
19 ☐ Church, other religious
20 ☐ Industrial
21 ☐ Parking garage
22 ☐ Service station, repair garage
23 ☐ Hospital, institutional
24 ☐ Office, bank, professional
25 ☐ Public utility
26 ☐ School, library, other educational
27 ☐ Stores, mercantile
28 ☐ Tanks, towers
29 ☐ Other - Specify

B. OWNERSHIP

- 8 ☒ Private (individual, corporation, nonprofit institution, etc.)
9 ☐ Public (Federal, State, or local government)

C. COST

10. Cost of improvement

To be installed but not included in the above cost

- a. Electrical (# Fixtures, Outlets)
b. Plumbing (# of Fixtures)
c. Heating, air conditioning
d. Other (elevator, etc.)

(Omit cents)

\$ 994⁰⁰

Nonresidential — Describe in detail proposed use of buildings, e.g., food processing plant, machine shop, laundry building at hospital, elementary school, secondary school, college, parochial school, parking garage for department store, rental office building, office building at industrial plant. If use of existing building is being changed, enter proposed use.

11. TOTAL COST OF IMPROVEMENT

\$ 994⁰⁰

III. SELECTED CHARACTERISTICS OF BUILDING —

For new buildings and additions, complete Parts E - I; for wrecking, complete only Part H, for all others skip to IV.

E. PRINCIPAL TYPE OF FRAME

- ☐ Masonry (wall bearing)
☐ Wood frame
☐ Structural steel
☐ Reinforced concrete
☐ Other - Specify

H. DIMENSIONS

Number of stories
Total square feet of floor area, all floors, based on exterior dimensions
Total land area, sq. ft.

F. TYPE OF HEATING SYSTEM

Specify

Air Cond.

Yes ☐

No ☐

I. RESIDENTIAL BUILDING ONLY

Number of bedrooms

Number of bathrooms

Full

Partial

FEE COMPUTATIONS

VOLUME OF BUILDING

BUILDING SUB CODE

ELECTRICAL CODE

PLUMBING CODE

PLAN REVIEW

CERTIFICATE OF OCCUPANCY

STATE TRAINING FUND

CONSTRUCTION

PERMIT FEE

7.50

SUB CONTRACTORS				
NAME	TRADE	ADDRESS	ZIP CODE	PHONE #
1.				
2.				
3.				
4.				
5.				
6.				
7.				
8.				

PERSON TO BE IN CHARGE OF CONSTRUCTION

NAME ALL STATE FENCE INC.
 ADDRESS 247 ROUTE 9 HOWELL N.J. 07731

IV. IDENTIFICATION — To be completed by all applicants

Name	Mailing address — Number, street, city, and State	ZIP code	Tel. No.
1. Owner Agent <u>V. KUBES</u>	<u>979 WABASH AVE BRICKTOWN N.J.</u>	<u>08723</u>	<u>477-3247</u>
2. Contractor <u>ALL STATE FENCE</u>	<u>247 ROUTE 9 HOWELL N.J.</u>	<u>07731</u>	<u>431-4944</u>
3. Architects			


The owner of this building and the undersigned agree to conform to all applicable laws of Township of Brick and that all required state, county and local prior approvals have been given.

Signature of applicant Varlow H. Kubes Address 979 Wabash Ave Bricktown N.J. Application date

DO NOT WRITE IN THIS SPACE — FOR OFFICE USE ONLY

Approved by Fred Jerolemon Date permit issued Permit Number

I agree to construct said building in conformity with the plans and specifications filed with the Construction Official and in compliance with the provisions of the Building Code whether shown on plans or not.

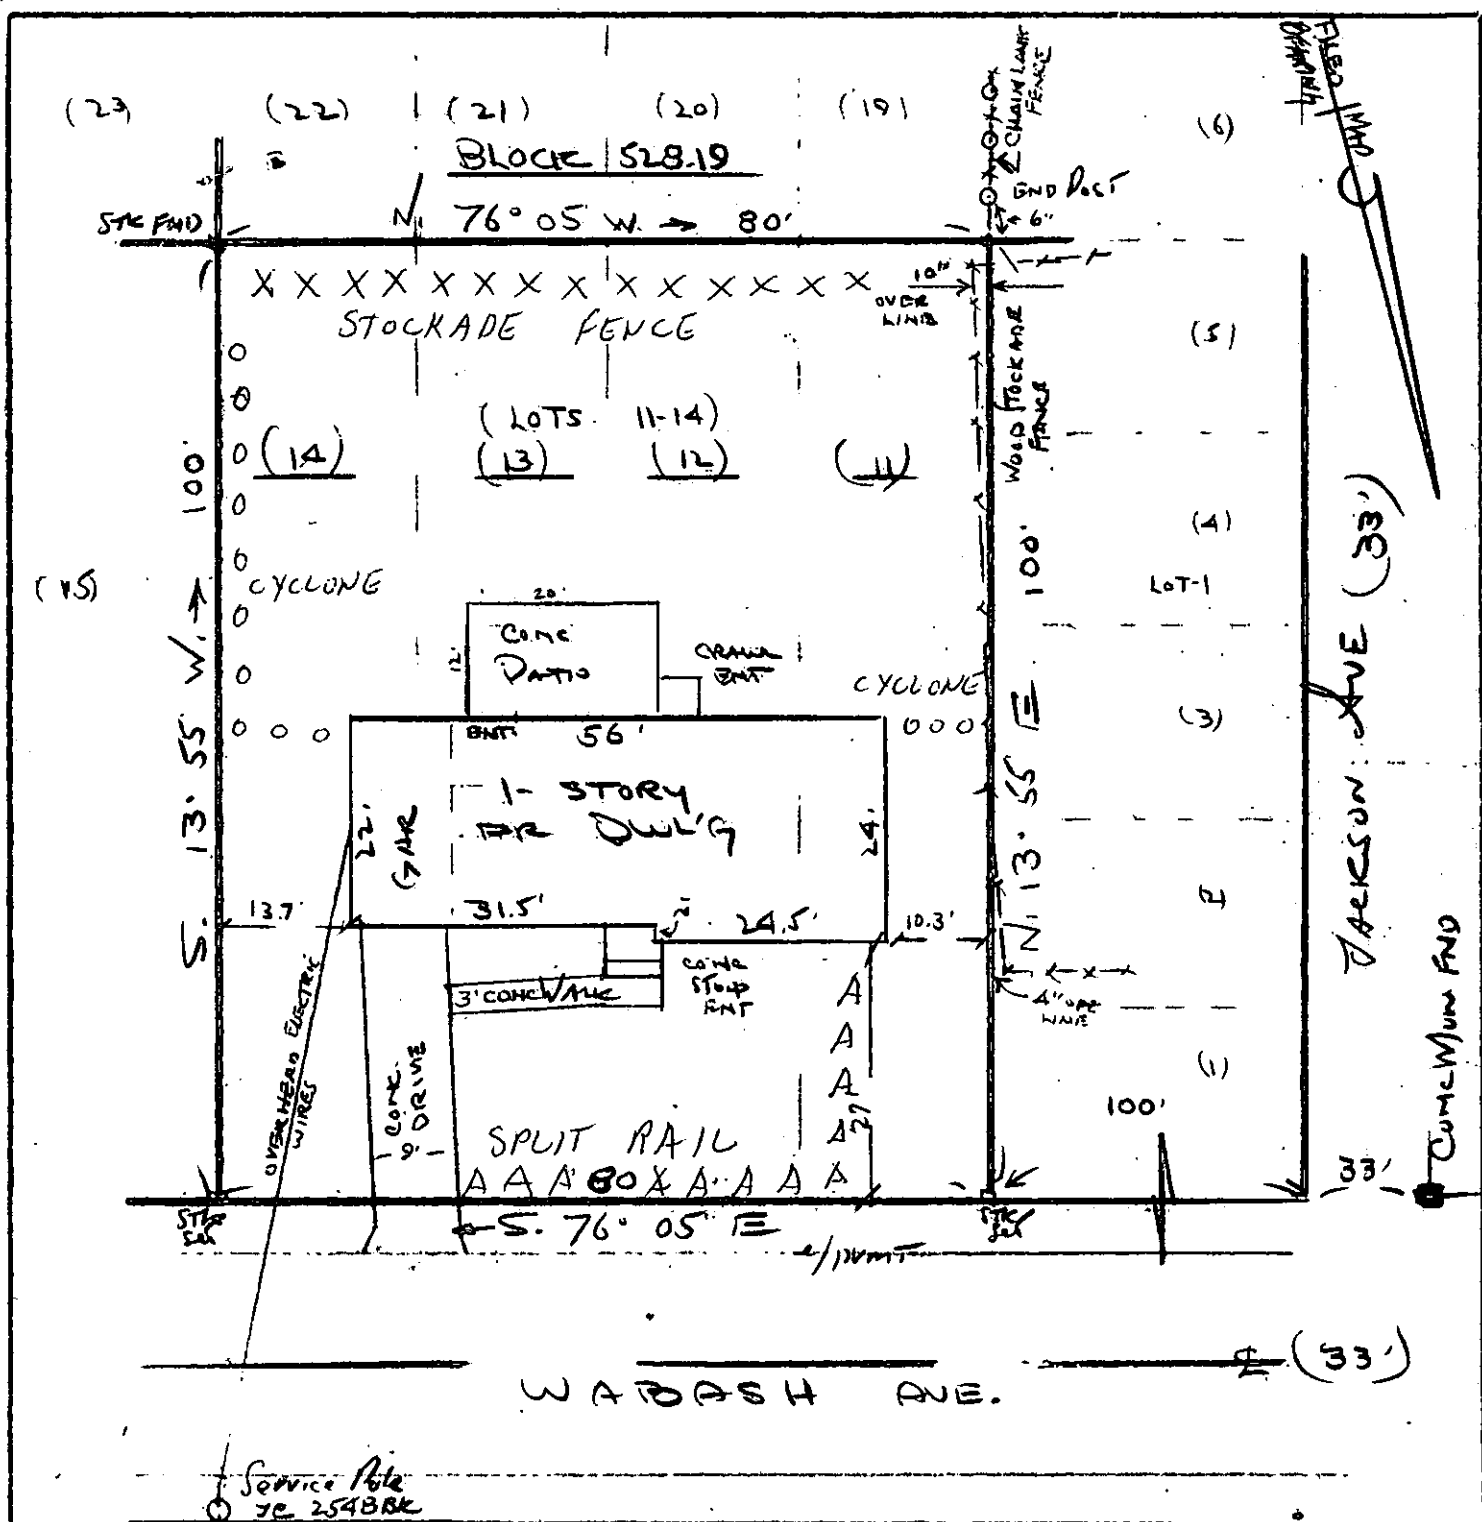

(Also known as Lots 11,12,13,14; in Block 19,
as shown on a certain map entitled "Cedarwood
Park, Subdivision "C" Annex " Filed April 7,1942
as Map # B-315 in the Ocean County Clerk's
Office, Toms River, N.J.)

(Known as 979 Walbash Ave.)

Approved
9/24/84
JPK
rns

Certified To:	MAP OF SURVEY
Vaclav H. Kubes, and	LOTS 11,12,13,14; BLOCK 528.19
Veronica Kubes, his wife.	" Cedarwood Park "
New Jersey Realty Title Ins. Co.	BRICK TOWNSHIP, OCEAN COUNTY, N.J.
	Scale: 1" = 20'
	July 23, 1984

Gordon L. Hart, P.A., Land Surveyor
Rte. 571, R.D.1 Lakehurst, N.J.

[Signature]
Lic#15543