

22-662

Donna Belton

From: Jennifer Allen <opra+request-31752-afba7306@requests.opramachine.com>
Sent: Wednesday, May 11, 2022 2:13 PM
To: clerkforms
Subject: OPRA request - Permits for 319 Aldrich Road

CAUTION: This email originated from outside your organization. Exercise caution when opening attachments or clicking links, especially from unknown senders.

Dear Howell Township,

This is a request for public records made under OPRA and the common law right of access. I am not required to fill out an official form. Please acknowledge receipt of this message.

Records requested:

All open and/or closed permits for 319 Aldrich Road for 2022.

Yours faithfully,

Jennifer Allen

BL 35.01
L 6

TOWNSHIP OF HOWELL
RECEIVED
2022 MAY 11 P 2:31
CLERK'S OFFICE

Please use deliver records electronically via email to the below UNIQUE address for all replies to this request:
opra+request-31752-afba7306@requests.opramachine.com

Is clerkforms@twp.howell.nj.us the wrong address for OPRA requests to Howell Township? If so, please contact us using this form:

https://linkprotect.cudasvc.com/url?a=https%3a%2f%2fopramachine.com%2fchange_request%2fnew%3fbody%3dhowell_township&c=E,1,hZVnESOo77wsEERD3iD7WhJCCZwger7WSBsPIHXXHJ5Ew_4pHHvAX45D1_0AruEXddJsYd8891X6p3sbo0yYXD5vRq8croJNc3ICLmWr06Q8WFE,&typo=1

Disclaimer: This message and any reply that you make will be published on the internet. Our privacy and copyright policies:

<https://linkprotect.cudasvc.com/url?a=https%3a%2f%2fopramachine.com%2fhelp%2fofficers&c=E,1,WX3zrERp6GfIMLBbGeP3sYGRVaNGFbddKTB4FFqLdNaDdmz-oqwH6xyFAiPN5-jW7ZOQF8AYQD8AA4RDm5MHRsdZ6biKzrVSaxjKjjxif9v4WIZSTDfwkg,,&typo=1>

View this OPRA request & responses online:

https://linkprotect.cudasvc.com/url?a=https%3a%2f%2fopramachine.com%2frequest%2fpermits_for_319_aldrich_road&c=E,1,mOQGFvjYLAMPgOmQe03HkDEDElrt-QoncigTdiykhLe7-x_OdxUcaVJh_IzRkFH6d07YY2KEJssya3hwni-LWlzmZe8yXc7ktYAof2y4QFgV&typo=1

Please note that in some cases publication of requests and responses will be delayed.

If you find this service useful as an OPRA custodian, please ask your web manager to link to us from your organisation's website.



Howell Township
4567 ROUTE 9 NORTH (2nd FLOOR)
PO BOX 580
HOWELL, NJ 07731

Date Issued 3/9/2022
Control Number C-48538
Permit Number 20200123
Permit Issue Date 1/21/2020
Certificate Number 20200123

Certificate
Construction Code Division
(Certificate of Approval)

Identification

Work Site Location: 319 ALDRICH ROAD Howell Township, NJ 07731 Block: 35.01 Lot: 6 Qual: _____
Owner in Fee: TROISE REVOCABLE TR., FRANK & AUDREY
Owner Address: 319 ALDRICH RD HOWELL NJ 07731
Telephone: [REDACTED]
Contractor CARTER'S HEATING AND COOLING
Address 1889 RT 9 N UNIT 86 TOMS RIVER NJ 08732
Telephone: (732) 341-0777 Fax: (732) 341-0776 Federal Emp. Number: [REDACTED]
License Number or Builders Registration Number: _____

Home Warranty Number: _____ Type of Warranty Plan: ☐ State ☐ Private

Use Group: R-5 Construction Classification: 5B

Maximum Live Load: 0 Maximum Occupancy Load: 0

Description of Work/Use: REPLACE EXTERIOR CONDENSING UNIT, REPLACEMENT A/C A-COIL, REPLACEMENT FURNACE

Certificate Comments:

☐ **Certificate of Occupancy**

This serves notice that said building or structure has been constructed in accordance with the New Jersey Uniform Construction Code and is approved for occupancy.

☒ **Certificate of Approval**

This serves notice that the work completed has been constructed or installed in accordance with the New Jersey Uniform Construction Code and is approved. If the permit was issued for minor work, this certificate was based upon what was visible at the time of inspection.

☐ **Certificate of Continued Occupancy**

This serves notice that based on a general inspection of the visible parts of the building there are no imminent hazards and the building is approved for continued occupancy.

☐ **Temporary Certificate of Compliance**

The following conditions must be met no later than _____ or the owner will be subject to fine or order to vacate:
This certificate has an expiration date of: _____
Conditions to be met:

☐ **Certificate of Clearance - Lead Abatement 5:17**

This serves notice that based on written certification, lead abatement was performed as per NJACS:17 to the following extent.

- ☐ Total removal of lead-based paint hazards in scope of work
☐ Partial or limited time period (_____ years); see file

☐ **Certificate of Clearance - Asbestos Abatement**

This serves notice that based on written certification, asbestos abatement was performed to the following extent.

- ☐ Total removal of asbestos hazards in scope of work
☐ Partial or limited time period (_____ years); see file

☐ **Certificate of Compliance**

This serves notice that said potentially hazardous equipment has been installed and/or maintained in accordance with the New Jersey Uniform Construction Code and is approved for use until _____

☐ **Temporary Certificate of Occupancy**

The following conditions must be met no later than _____ or the owner will be subject to fine or order to vacate:
This certificate has an expiration date of: _____
Conditions to be met:

Construction Official

Date Printed: 3/9/2022

U.C.C. F260 (rev. 08/05)

Fee: \$0.00

Check Number: _____

Collected By: _____

Page 1



ELECTRICAL SUBCODE TECHNICAL SECTION



emergency
no heat

A. IDENTIFICATION—APPLICANT: COMPLETE ALL APPLICABLE INFORMATION. WHEN CHANGING CONTRACTORS, NOTIFY THIS OFFICE. CALL UTILITY DIG NO: 1-800-272-1000.

Block 35.01

Lot 6

Qualification Code

Work Site Location 319 ALDRICH ROAD
HOWELL, NJ 07731

Owner In Fee: TROISE

Tel: [REDACTED] e-mail

Address 319 ALDRICH ROAD HOWELL, NJ 07731

Contractor: ANDREW NUCCIO Tel: (732) 341-0777 info@cartersheatcool.com

Address 1889 ROUTE 9, UNIT 86 e-mail info@cartersheatcool.com

TOMS RIVER, NJ 08755

Contractor License No. 5325A Exp. Date 03/31/2021

Home Improvement Contractor Registration No. or Exemption Reason 13VH00160300

Federal Emp. ID No. [REDACTED] FAX: (732) 341-0776

B. ELECTRICAL CHARACTERISTICS

Use Group Present R5 Proposed R5

☐ Pole/Pad # [REDACTED] ☐ Temporary ☐ Other

Building Occupied as [REDACTED] Utility Co. [REDACTED]

Est. Cost of Elec. Work \$ 2,570

JOB SUMMARY (Office Use Only)

PLAN REVIEW

☒ No Plans Required

☐ Partial Under-slab Utilities Approved

Date: [REDACTED] Approved by: [REDACTED]

☐ Electric Plans Approved

Date: [REDACTED] Approved by: [REDACTED]

Joint Plan Review Required:

☐ Bldg. ☐ Plumb. ☐ Fire. ☐ Elec.

SUBCODE APPROVAL FOR PERMIT

Date: [REDACTED]

Approved by: [REDACTED]

SUBCODE APPROVAL FOR CERTIFICATE

☐ CO 4-1-00 CA

Date: 4-8-15

Approved by: [REDACTED]

INSPECTIONS

Type: Rough Failure [REDACTED] Approval [REDACTED] Initial [REDACTED]

Barrier-Free Failure [REDACTED] Approval [REDACTED] Initial [REDACTED]

Trench Failure [REDACTED] Approval [REDACTED] Initial [REDACTED]

Temp. Serv. Failure [REDACTED] Approval [REDACTED] Initial [REDACTED]

Constr. Serv. Failure [REDACTED] Approval [REDACTED] Initial [REDACTED]

TCO Failure [REDACTED] Approval [REDACTED] Initial [REDACTED]

Other Failure [REDACTED] Approval [REDACTED] Initial [REDACTED]

Service Failure [REDACTED] Approval [REDACTED] Initial [REDACTED]

Final Failure [REDACTED] Approval [REDACTED] Initial [REDACTED]

Barrier-Free Failure [REDACTED] Approval [REDACTED] Initial [REDACTED]

Temp. Cut-in-Card Date Issued 3-8-22

Final Cut-in-Card Date Issued [REDACTED]

Annual Pool Inspection [REDACTED]

Date of Grounding and Bonding [REDACTED]

Approved by: [REDACTED]

C. CERTIFICATION IN LIEU OF OATH

I hereby certify that I am the (agent of) owner of record and am authorized to make this application and perform the work listed on this application.

Applicant sign/Contractor

sign and seal here:

Print name here: ANDREW NUCCIO

☐ Licensed Elec. Contractor ☐ Certified Landscape Irrigation Contr ☐ Exempt Applicant

D. TECHNICAL SITE DATA

DESCRIPTION OF WORK:

DIRECT FURNACE, A/C, AND COIL REPLACEMENT

QTY. SIZE ITEMS FEE (Office Use Only)

Lighting Fixtures

Receptacles

Switches

Detectors

Light Poles

Motors—Frac. HP

Emergency & Exit Lights

Communications Points

Alarm Devices/F.A.C. Panel

TOTAL NUMBERS

Pool Permit/with UV Lights

Storable Pool/Spa/Hot Tub

KW Elec. Range/Receptacle

KW Oven/Surface Unit

KW Elec. Water Heater

KW Elec. Dryer/Receptacle

KW Dishwasher

HP Garbage Disposal

KW Central A/C Unit

HP/KW Space Heater/Air Handler

KW Baseboard Heat

HP Motors 1/+ HP

KW Transformer/Generator

AMP Service

AMP Subpanels

AMP Motor Control Center

KW Elec. Sign/Outline Light

90,000 FURNACE

Administrative Surcharge \$


Minimum Fee \$

State Permit Surcharge Fee \$

TOTAL FEE \$

Date Received 1/21/20
Control # 48538
Date Issued 2020-0123
Permit # [REDACTED]

35.01-6

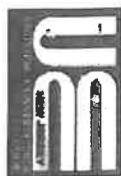emergency
no heat

MECHANICAL INSPECTION TECHNICAL SECTION



Date Received
Control # 44533
Date Issued 11/21/20
Permit #

A. IDENTIFICATION—APPLICANT: COMPLETE ALL APPLICABLE INFORMATION. WHEN CHANGING CONTRACTORS, NOTIFY THIS OFFICE. CALL UTILITY DIG NO: 1-800-272-1000.

Block 35.01 Lot 6 Qualification Code

Work Site Location 319 ALDRICH ROAD

HOWELL, NJ 07731

Owner In Fee: TROISE

Tel. [redacted] e-mail

Address 319 ALDRICH ROAD HOWELL, NJ 07731

Contractor: CARTERS HEATING & COOLING municipality Tel. (732) 341-0777

Address 1889 ROUTE 9 UNIT 86 e-mail info@cartersheatcool.com

TOMS RIVER, NJ 08755

Contractor License No. 19HC00417500 Exp. Date 06/30/2020

Home Improvement Contractor Registration No. or Exemption Reason 13VH00160300

Federal Emp. ID No. [redacted] FAX: (732) 341-0776

B. MECHANICAL CHARACTERISTICS

Use Group Present: R-5 Proposed: R-5

Heating System work: ☐ New OR ☐ Modification to Existing OR ☐ Conversion OR ☒ Replacement

Type: ☐ Hydronic ☒ Hot Air

Fuel Type: ☒ Gas ☐ Oil ☐ Electric ☐ Solar ☐ Other

Estimated Cost of Mechanical Work \$ 2,000

JOB SUMMARY (Office Use Only)

PLAN REVIEW

☒ No Plans Required

☐ Mechanical Plans Approved

Date: Approved by:

Joint Plan Review Required:

☐ Bldg. ☐ Elec. ☐ Plumb. ☐ Fire.

☐ Elev.

SUBCODE APPROVAL for PERMIT

Date: 1-9-2020

Approved by: [signature]

SUBCODE APPROVAL for CERTIFICATE

Date: 3-8-2020

Approved by: [signature]

INSPECTIONS

Type:

Gas Piping

Appliance

Chimney/Vent

Oil Piping

Oil Tank

LPG Tank

Hydronic Piping

Fireplace

Chimney Cert.

Other Defector

DATES

Failure Approval Initial

Failure Approval Initial

Failure Approval Initial

Failure Approval Initial

Failure Approval Initial

Failure Approval Initial

Failure Approval Initial

Failure Approval Initial

Failure Approval Initial

Failure Approval Initial

Failure Approval Initial

C. CERTIFICATION IN LIEU OF OATH
I hereby certify that I am the agent of owner of record and am authorized to make this application.
Sign here: [signature]
Print name here: ANDREW NUCCIO

D. TECHNICAL SITE DATA

DESCRIPTION OF WORK

DIRECT 90,000 BTU FURNACE, 3 TON A/C, AND COIL REPLACEMENT

NO.

FIXTURE/EQUIPMENT

Water Heater

Fuel Oil Piping Connections

Gas Piping Connections

Steam Boiler

Hot Water Boiler

Hot Air Furnace

Oil Tank

LPG Tank

Fireplace

Generator

Other

FEE (Office Use Only)

\$

Administrative Surcharge \$

Minimum Fee \$

State Permit Surcharge Fee \$

TOTAL FEE \$

emergency - no heat



CHIMNEY VERIFICATION FOR REPLACEMENT OF FUEL-FIRED EQUIPMENT

BLOCK 35.01 LOT 6 QUALIFICATION CODE _____ PERMIT # _____

WORK SITE ADDRESS 319 ALDRICH ROAD, HOWELL, NJ 07731

Owner in Fee TROISE

Verifying Individual ANDREW NUCCIO Company CARTERS HEATING & COOLING

Address 1889 ROUTE 9, UNIT 86, TOMS RIVER, NJ 08755

Tel: (732) 341 0777 Fax: (732) 341 0776

Check the Appropriate Box(es):

Type of Replacement:

- | | |
|-------------------------------------|---------------------------|
| ☐ | Oil to Gas Conversion |
| ☐ | Gas to Oil Conversion |
| ☒ | Gas Appliance Replacement |
| ☐ | Oil to Oil Replacement |
| ☐ | Other _____ |

Existing Vent/Chimney:

Size _____

- | | |
|-------------------------------------|----------------------|
| ☒ | "B" Label Vent |
| ☐ | "L" Label Vent |
| ☐ | Flexible Liner |
| ☐ | Power Vent/Exhauster |

- | | |
|--------------------------|----------------------------|
| ☐ | Chimney-Interior |
| ☐ | Chimney-Exterior |
| ☐ | Masonry Chimney-Tile Lined |
| ☐ | Masonry Chimney-Unlined |
| ☐ | Other _____ |

Type	Fuel Type	BTU Rating (input/hour)
Appliance 1: <u>FURNACE</u>	Oil / Gas / Other: <u>GAS</u>	<u>90,000</u>
Appliance 2: _____	Oil / Gas / Other: _____	_____
Appliance 3: _____	Oil / Gas / Other: _____	_____

CHIMNEY LINER

If a chimney liner is being installed, all documentation on the liner must accompany the Permit application.

Manufacturer: _____ Model: _____ UL Listing: _____

Material of Liner: Stainless Steel Aluminum

Size of Appliance Vent: _____ Size of Liner: _____ Height of Chimney: _____

Length of Connector: _____ Vent Connector Rise: _____

How does the appliance vent? ☐ Natural Draft ☐ Fan-assisted ☐ Other: _____

PLEASE SIGN ONE OF THE FOLLOWING VERIFICATION STATEMENTS

For Oil or Coal to Gas Conversions:

I have verified that the chimney/vent is in good repair and clear of obstruction and is substantially clean of residue from its previous use serving an oil or coal appliance. I have verified that the chimney/vent is appropriately lined and sized for the appliance(s) being installed.

Signature _____ Date _____

Oil to Oil or Gas to Gas Replacements or New/Additional Appliances:

I have verified that the existing chimney/vent is in good repair and clear of obstruction. I have verified that the existing chimney/vent is appropriately lined and sized for the appliance(s) being installed and/or remaining.

Andrew Nuccio 01/02/2020
Signature Date

Direct Vent Appliance:

I hereby verify that the appliance(s) being installed is a direct vent appliance. I further verify that the existing chimney/vent is appropriately lined and sized for any remaining appliances.

Signature _____ Date _____

Verification Not Submitted:

I choose not to submit verification. I understand that I will be required to be present for the inspection to remove and reinstall the chimney vent connector.

Signature _____ Date _____

FOR MINOR AND EMERGENCY WORK, THIS FORM MUST BE PROVIDED WITH YOUR PERMIT APPLICATION. FOR ALL OTHER WORK, THIS FORM MUST BE PRESENTED TO THE CODE OFFICIAL PRIOR TO FINAL INSPECTION.

*All applicable information requested on this form must be supplied.
This form may not be submitted by a homeowner in lieu of the required inspection.*

FURNACE REPLACEMENT CHECK LIST

MANUFACTURED BY:.....CARAVER..... EFFICIENCY:.....

LOCATION:

☒ BASEMENT

☐ GARAGE

☐ Source of ignition 18" above floor

☐ Impact protection

☐ CLOSET or UTILITY ROOM

☐ Combustion air – Prohibited sources (sleeping, bath and toilet rooms)

☐ ATTIC

☐ 24" secured walkway

☐ 30" x 30" service area

☐ 20 ft max remote location from opening

☐ 50 ft max remote location with 6 ft high passage way

☐ Light and service outlet

☐ CRAWLSPACE

☐ 30" high by 22" wide opening

TYPE OF FUEL

☒ NATURAL GAS

☐ LP GAS

☒ Gas cock within 6 ft of unit

☐ Drip leg

☒ Flexible connector – 36" max

☐ Hard piped

☐ FUEL OIL

☐ Oil filter

☐ Oil shut off

FLUE PIPE

☒ SINGLE WALL – Condition space

☐ TYPE B METAL VENT – Un-condition space

☐ PVC or ABS PLASTIC – 90+

☒ Properly secured

☒ Properly supported

☐ Properly pitched


☐ Sealed at chimney

CA14NA
Single-Stage Air Conditioner
with Puron® Refrigerant
1-1/2 To 5 Tons



turn to the experts 

Product Data

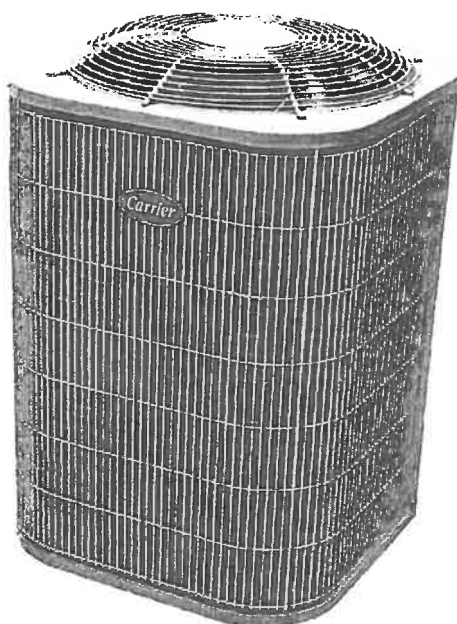

INDUSTRY LEADING FEATURES / BENEFITS

Efficiency

- 14.0 SEER / 11.7 – 12.0 EER (based on tested combination)
- Microtube Technology™ refrigeration system

Reliability

- Puron® refrigerant
- Scroll compressor
- Internal pressure relief valve
- Internal thermal overload
- Filter drier

Durability

WeatherArmor™ protection package:

- Solid, durable sheet metal construction
- Dense wire coil guard

Applications

- Long-line – up to 250 feet (76.20 m) total equivalent length, up to 200 feet (60.96 m) condenser above evaporator, or up to 80 ft. (24.38 m) evaporator above condenser (See Longline Guide for more information.)
- Low ambient (down to -20°F/-28.9°C) with accessory kit


NOTE: Ratings contained in this document are subject to change at any time. Always refer to the AHRI directory (www.ahridirectory.org) for the most up-to-date ratings information.

58SB0A/58SB1A
4-WAY MULTIPOISE Non-Condensing
33-1/3 in. GAS FURNACE
Input Capacities: 45,000 thru 155,000 Btuh



turn to the experts

Product Data

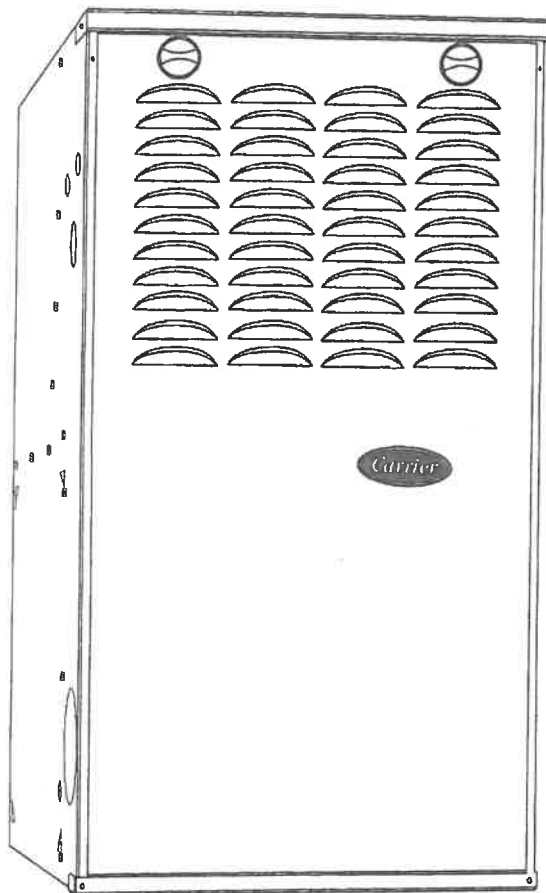

A10247

THE 58SB0A/58SB1A GAS FURNACE

The 58SB01/58SB1A 4-way Multipoise Gas Furnaces feature Carrier's QuietTech™ noise reduction system for incredibly quiet induced draft operation. Applications are easy with 4-way multipoise design, through-the-furnace downflow venting, 13 different venting options, and designed for easy service access. An inner blower door is provided for tighter sealing in sensitive applications. The 58SB01/58SB1A furnaces are approved for use with natural or propane gas, and the 58SB1A - Low NOx units are designed for California installations and meet 40 ng/J NOx emissions. Can be installed in air quality management districts with a 40 ng/J NOx emissions requirement.



Use of the AHRI Certified TM Mark indicates a manufacturer's participation in the program. For verification of certification for individual products, go to www.ahridirectory.org.

PERFORMANCE

- QuietTech™ noise reduction system
- Microprocessor based control center
 - Enhanced diagnostics with LED and reflective sight glass.
 - Stores fault codes during power outages.
 - Adjustable heating air temperature rise
 - Adjustable cooling airflow
- Power Heat™ Igniter
- Draft safeguard switch to ensure proper furnace venting
- Inner door for tighter sealing

INSTALLATION FLEXIBILITY

- 4-way Multipoise furnace, 13 vent applications
- HYBRID HEAT® Dual Fuel System compatible
- All models are chimney friendly when used with accessory vent kit

APPLICATIONS

- Compact design - only 33-1/3 in. (847 mm) tall
- Propane convertible with gas conversion accessory
- Convenient Air Purifier and Humidifier connections


CERTIFICATION

- Cabinet air leakage less than 2.0% at 1.0 in. W.C. and cabinet air leakage less than 1.4% at 0.5 in. W.C. when tested in accordance with ASHRAE standard 193
- Residential installations eligible for consumer financing through the Retail Credit Program

CNPVP, CNRVP, CNPVT, CNRVT, CNPVU, CNRVU
Evaporator Coil
N Coil – Cased and Uncased
Upflow, Downflow




Product Data

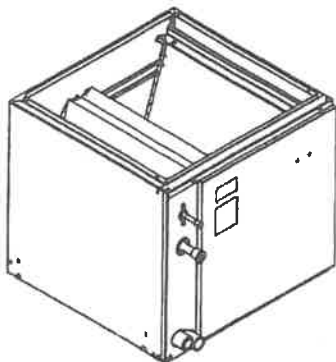


CN(P,R)VP

A06008

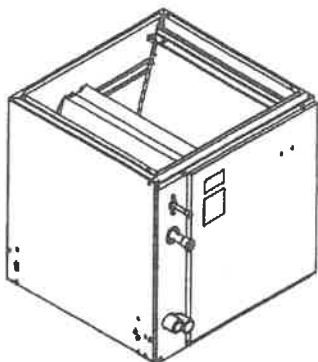

CN(P,R)VT (Transition)

A06007

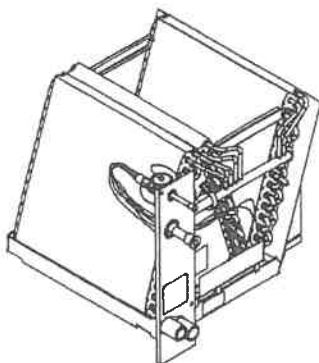

CN(P,R)VU

A06004

This vertical design N-coil is a furnace coil designed to provide the highest standards of reliability and durability. The coils are available for use in Puron®, R-410A refrigerant and R-22 systems.

Both designs have a painted case and come with factory-installed thermostatic expansion valves (TXV). The coils are offered in different width configurations for use in multiple installation applications. Additionally, they are offered in a transition configuration, a design which simplifies making field-supplied transition duct configurations. Easy maintenance is provided as the coil slides out of the cabinet after removing the access door and service panel. The coils are available in sizes 018 through 061 (1-1/2 to 5 tons).

Transition coil models CNPVT and CNRVT are designed for use with one size smaller width furnaces without field modifications.

CN(P,R)V(P,T) and CNPVU are available in tin-plated copper coil models. These coils are built with special hairpins which are tin-plated to resist both general pitting corrosion and excessive indoor corrosion-formicary corrosion. (Formicary corrosion is an industry phenomenon.)

STANDARD FEATURES

Water Management — These coil designs do an excellent job of water management. The coils are designed to avoid water blow-off into the ducts by directing condensate away from the fins and into the drain pan.

Durable Condensate Pan — Each coil is equipped with a corrosion-resistant condensate drain pan. The condensate drain pan is designed with a slope to help ensure proper drainage, improved moisture removal, and home comfort.

Compact Design — Unique design offers as much as 2 to 4 in. (51 to 102 mm) less in height to aid in tight installations.

Brass Inserts — Every condensate pan features two 3/4 in. female threaded brass insert connections. The unique brass inserts provide for a leak-free condensate line connection to prevent water damage.


Refrigerant Connections — The coils are provided with proven sweat-connections for leak-free operation maintaining system reliability.

Burst Pressures — These coils meet or exceed burst pressure of 2100 psi which is at least three to five times the pressure they will see in actual application.

Thermostatic Expansion Valves (TXV) — All Carrier coils have refrigerant-specific factory-installed TXVs.

Teflon Ring — The ring, installed inside the liquid line connection at the TXV, is the best option for preventing refrigerant leaks and future service calls. Teflon works with both Puron, R-410A, the environmentally friendly refrigerant and R-22 refrigerants.

Protective Tube Sheets — Protect the durable copper tubing from being damaged during the manufacturing and installation process.

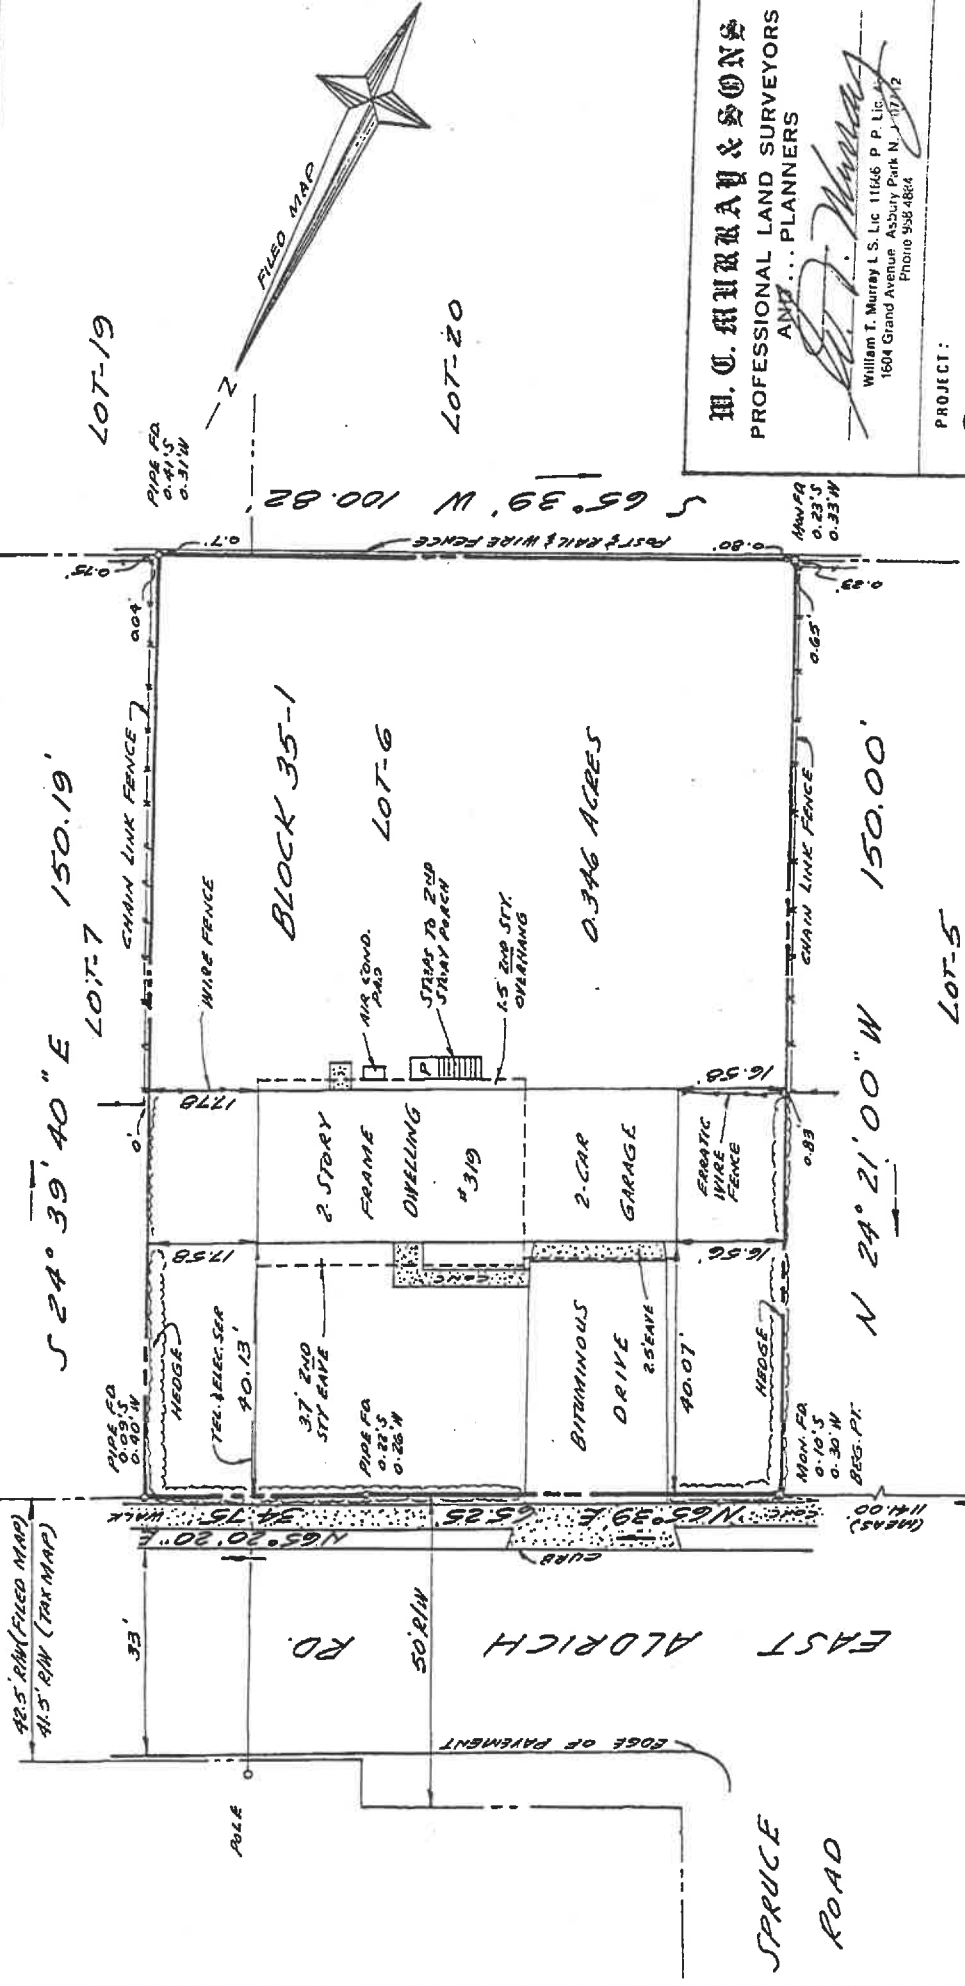

NOTE: LOT AND BLOCK NOS REFER TO THE TAX MAP OF HOWELL TOWNSHIP, MONMOUTH COUNTY, N.J. ALSO KNOWN AS LOT 6, BLOCK 35-1 ON A MAP ENTITLED "MAP OF SECTION NO. 1, SILEM HILL, LAND O' PINES, HOWELL TWP. MON. CO., N.J." PREPARED BY J.W. JEANMAN, DATED JULY 10, 1961, REV. JULY 28, 1961.

ORIGINAL MON. CO. NORTHWEST CORNER SECTION NO. 1, SILEM HILL, LAND O' PINES

THIS SURVEY IS HEREBY CERTIFIED TO PAUL LANDRY AND LORRAINE LANDRY, SEARS TITLE INSURANCE, AND VERGE MORTGAGE CO.

William T. Murray
 The within is a true and correct survey of the above described property, as shown on the attached map, and is subject to the same conditions and restrictions as the original map, and is subject to the same conditions and restrictions as the original map.

W. C. MURRAY & SONS
 PROFESSIONAL LAND SURVEYORS
 AND ... PLANNERS
William T. Murray
 William T. Murray L.S. Lic. 11646 P.P. Lic. 10742
 1604 Grand Avenue Asbury Park N.J. 07712
 Phone 958-4864

PROJECT:
SURVEY OF PROPERTY
SITUATE IN HOWELL TWP.
MONMOUTH COUNTY, N.J.
 FOR:
PAUL LANDRY
AND
LORRAINE LANDRY
 Job No. F1108

Scale: 1"=20'
 Date: JULY 24, 1982
 Page No. F0138

PERMIT:
 LDS HW-8 10600875