



CONSTRUCTION PERMIT APPLICATION

DIV. OF INSPECTION

OWNSHIP OF BRICK

MAY 25 1989

I IDENTIFICATION

1. Proposed Work at: 725 Paramount Way, Brick N.J.

2. Owner Name: Vasco & Diane Regola Tel. (201) 840-9442

Address 725 Paramount Way, Brick, NJ

3. Principal Contractor: Self Tel. ()

Address _____

Lic. No. or Builder Reg. No. _____ Federal Emp. No. _____

4. Architect or Engineer: _____ Tel. ()

Address _____

5. Responsible Person in Charge of Work _____ Tel. ()

II PROPOSED WORK

A. TYPE OF WORK	B. CATEGORIES OF WORK	D. DOES OR WILL YOUR BUILDING CONTAIN ANY OF THE FOLLOWING?																
1. ☐ Minor Work (Single Trade) 2. ☐ Small Job (\$5,000 and no Prior Approvals) <i>Complete only II.B., III and IV.A. and Page 2</i> 3. ☐ New Building 4. ☐ Addition 5. ☐ Alteration 6. ☐ Repair, Replacement 7. ☐ Demolition 8. ☒ Other: <u>Shed</u>	<table border="1"> <thead> <tr> <th>Permit/Category</th> <th>Estimated</th> </tr> </thead> <tbody> <tr> <td>1. ☐ Building/Structural</td> <td>\$ _____</td> </tr> <tr> <td>2. ☐ Plumbing</td> <td>_____</td> </tr> <tr> <td>3. ☐ Electrical</td> <td>_____</td> </tr> <tr> <td>4. ☐ Fire Protection</td> <td>_____</td> </tr> <tr> <td>5. ☐ Other _____</td> <td>_____</td> </tr> <tr> <td>6. ☐ Other _____</td> <td>_____</td> </tr> <tr> <td colspan="2">TOTAL COST \$ <u>350</u></td> </tr> </tbody> </table>	Permit/Category	Estimated	1. ☐ Building/Structural	\$ _____	2. ☐ Plumbing	_____	3. ☐ Electrical	_____	4. ☐ Fire Protection	_____	5. ☐ Other _____	_____	6. ☐ Other _____	_____	TOTAL COST \$ <u>350</u>		1. ☐ Elevators/Dumbwaiters 2. ☐ High-Pressure Boilers 3. ☐ Refrigeration Systems 4. ☐ Pressure Vessels 5. ☐ Hazardous Uses/Places of Assembly 6. ☐ Cross-connections/Backflow Preventors 7. ☐ Sprinklers 8. ☐ Smoke Control Systems in Open Wells
Permit/Category	Estimated																	
1. ☐ Building/Structural	\$ _____																	
2. ☐ Plumbing	_____																	
3. ☐ Electrical	_____																	
4. ☐ Fire Protection	_____																	
5. ☐ Other _____	_____																	
6. ☐ Other _____	_____																	
TOTAL COST \$ <u>350</u>																		
C. DO YOU WANT: 1. ☐ Partial Releases 2. ☐ Prototype Processing																		

III DESCRIPTION OF BUILDING USE (USE GROUPS)

A. RESIDENTIAL	B. NON-RESIDENTIAL
1. ☐ Hotels (R-1) 2. ☐ Multi-Family (R-2) HMD Reg. No.: _____ 3. ☐ Two Family (R-3b) 4. ☐ One-Family (R-3a)	5. ☐ Theatres with Stage (A-1-A) 6. ☐ Movie Theatres (A-1-B) 7. ☐ Night Clubs (A-2) 8. ☐ Restaurants, Libraries, Museums (A-3) 9. ☐ Religious Assembly (A-4) 10. ☐ Outdoor Assembly (A-5) 11. ☐ Business (B) 12. ☐ Educational (E) 13. ☐ Moderate-Hazard Factory (F-1) 14. ☐ Low-Hazard Factory (F-2) 15. ☐ High-Hazard (H)
If new construction, enter no. of dwelling units _____ If other than new construction, enter no. of dwelling units: _____ Before Construction: _____ After Construction: _____ Net Gain (or loss): _____	16. ☐ Institutional Detention Center (I-1) 17. ☐ Hospitals, Infirmeries (I-2) 18. ☐ Group Homes (I-3) 19. ☐ Mercantile (M) 20. ☐ Moderate-Hazard Warehouse (S-1) 21. ☐ Low-Hazard Warehouse (S-2) 22. ☐ Temporary, Misc. (U) 23. ☐ Other _____

State Specific Use: _____

If Change in Use Group, Indicate Former: _____

IV BUILDING CHARACTERISTICS

A. OWNERSHIP	B. HEATING FUEL	C. TYPE OF SEWAGE DISPOSAL	D. TYPE OF WATER SUPPLY	E. BUILDING CHARACTERISTICS																								
1. ☐ Private (Individual, Corp., Non-profit Inst., Etc.) 2. ☐ Public (State, County or Local Govt.)	<table border="1"> <thead> <tr> <th>Principal</th> <th>Secondary</th> <th>Type</th> </tr> </thead> <tbody> <tr> <td>3. ☐</td> <td>☐</td> <td>Gas</td> </tr> <tr> <td>4. ☐</td> <td>☐</td> <td>Oil</td> </tr> <tr> <td>5. ☐</td> <td>☐</td> <td>Electric</td> </tr> <tr> <td>6. ☐</td> <td>☐</td> <td>Solid (Wood, Coal, Etc.)</td> </tr> <tr> <td>7. ☐</td> <td>☐</td> <td>Propane</td> </tr> <tr> <td>8. ☐</td> <td>☐</td> <td>Solar</td> </tr> <tr> <td>9. ☐</td> <td>☐</td> <td>Other _____</td> </tr> </tbody> </table>	Principal	Secondary	Type	3. ☐	☐	Gas	4. ☐	☐	Oil	5. ☐	☐	Electric	6. ☐	☐	Solid (Wood, Coal, Etc.)	7. ☐	☐	Propane	8. ☐	☐	Solar	9. ☐	☐	Other _____	10. ☐ Public or Private Company 11. ☐ Private (Septic Tank, Etc.)	12. ☐ Public or Private Company 13. ☐ Private (Well, Etc.)	14. No. of Stories _____ 15. Height of Structure _____ Ft. 16. Area—Largest Floor _____ Sq. Ft. 17. Bldg. Area—All Fls. _____ Sq. Ft. 18. Volume of Structure _____ Cu. Ft. 19. Total Land Area Disturbed _____ Sq. Ft.
Principal	Secondary	Type																										
3. ☐	☐	Gas																										
4. ☐	☐	Oil																										
5. ☐	☐	Electric																										
6. ☐	☐	Solid (Wood, Coal, Etc.)																										
7. ☐	☐	Propane																										
8. ☐	☐	Solar																										
9. ☐	☐	Other _____																										

LDS BR 10520692

CERTIFICATION IN LIEU OF OATH

I. OWNER SECTION

I hereby certify that I am the owner of the property listed on Page 1. This dwelling is to be occupied by myself and is not to be used for any purpose, other than single family residential use.

A. ☐ I further certify that I prepared the plans submitted. This statement is made in accordance with the New Jersey Uniform Construction Code, N.J.A.C. 5:23-2.15(e)vii.

B. ☐ I further certify that I will perform the work below.

B1. ☐ Building

B2. ☐ Electrical

B3. ☐ Plumbing

C. ☐ I further certify that a new home will be constructed on this property, for my use and occupancy. I attest that all design, construction, plumbing, or electrical work will be done by me or by subcontractors under my supervision, in accordance with all applicable laws; and further acknowledge that said new home is not covered under the New Home Warranty and Builders Registration Act (N.J.A.C. 46:3B-1 et. seq.) and that such fact shall be disclosed to any person purchasing this property within ten years of the date of issuance of a certificate of occupancy.

D. ☐ I agree to advise all contractors on this project that they are required to be registered with the New Jersey Division of Taxation and to comply with all New Jersey tax laws.

I understand that if any of the above statements are willfully false, I am subject to punishment.

SIGNATURE

Diave Regula

DATE

5/25/89

II. AGENT SECTION

I hereby certify that the work is authorized by the owner of record and I have been authorized by the owner to make this application as his agent.

I agree to advise all contractors on this project that they are required to be registered with the New Jersey Division of Taxation and to comply with all New Jersey tax laws.

I understand that if any of the above statements are willfully false, I am subject to punishment.

☐ Check if contractor.

AGENT NAME

TEL. ()

ADDRESS

SIGNATURE

PERMIT CONTROL

I. PLAN REVIEW STATUS

Updated at time of receipt of drawings and when plans are approved.

- ☐ PARTIAL RELEASES
☐ PROTOTYPE PLAN - FILE LOCATION AND NO. _____

Plan Review Required	Type of Work	Plans Received By Date Receiver	Approval Date	Reviewer	Comments
☐	BUILDING	5/25/89	5-26-89	Ka	
	Footings/Foundations				
	Framing				
	Architectural				
	Other 3		5/20/89	JE	
☐	PLUMBING				
☐	ELECTRICAL				
☐	FIRE PROTECTION				
☐	OTHER				

II. PERMIT/INSPECTION STATUS

Updated at time of permit and after final approvals.

Issue Date	Category	Revisions	Final Inspection	Comments
	ALL CONSTRUCTION			
	BUILDING		7-2-89	1/Ka
	Footings/Foundations			
	Framing			
	Architectural			
	Other			
	PLUMBING			
	ELECTRICAL			
	FIRE PROTECTION			
	OTHER			

III. CERTIFICATES ISSUED

CERTIFICATES TO BE ISSUED:

Date Issued

- ☐ Temporary Certificate of Occupancy
Date Expired _____
- ☐ Temporary Certificate of Occupancy
Date Expired _____
- ☐ Certificate of Occupancy
No. _____
- ☐ Certificate of Continued Occupancy
No. _____
- ☐ Certificate of Approval
No. _____
- ☐ None

IV. ON-GOING INSPECTIONS

On-going Inspections Required
(See Page 1, II.D.)

Date Posted to
Log and Tickler

V. FEE SUMMARY

Initial fee collection recorded in A; all others in section B.

A. COLLECTED AT TIME OF CONSTRUCTION PERMIT ISSUANCE

	AMOUNT
BUILDING	\$ 7.50
PLUMBING	0
ELECTRICAL	0
FIRE PROTECTION	0
OTHER	0
SUBTOTAL	\$ 7.50
- LESS: 20% of subtotal (when plan review performed by state agency).	
	(5.00)
D.C.A. TRAINING FEE .0006 x	0
CERTIFICATE OF OCCUPANCY	20.00
OTHER	0
OTHER	0
TOTAL COLLECTED WHEN PERMIT ISSUED	\$ 32.50
DATE 6/21/89	Collected By [Signature]

B. COLLECTED AFTER CONSTRUCTION PERMIT ISSUANCE

Date	Collected By	AMOUNT
CERTIFICATE OF OCCUPANCY		0
OTHER		0
OTHER		0
- LESS: Refunds		(0)
TOTAL COLLECTED AFTER PERMIT ISSUED		\$ 0

C. TOTAL CONSTRUCTION FEES COLLECTED

	AMOUNT
COLLECTED WITH PERMIT (VA)	\$ 0
COLLECTED AFTER PERMIT (VB)	0
TOTAL	\$ 0

TOWNSHIP OF BRICK



BUILDING SUBCODE TECHNICAL SECTION



PERMIT NO. 44995
 DATE ISSUED 6-2-89
 REVISION DATE _____
 Block 14405 Lot 17
 Subdivision _____

A. IDENTIFICATION

APPLICANT - Complete unshaded areas only When changing contractors, notify this office
 Owner Yasco & Diane Regula Contractor Self
 Address 725 Paramount Way Address _____
Brick NJ 08724 Tel: (201) 840-9442
 Tel. 201, 840-9442 L.C. No. _____
 Work Site Address Same as above Federal Emp. No. _____

CERTIFICATION IN LIEU OF OATH:
 (Complete for Minor Work and Small Job Only)
 I hereby certify that the proposed work is authorized by the owner of record and I have been authorized by the owner to make this application as his agent.
 AGENT SIGNATURE _____

B. TECHNICAL SITE DATA

DESCRIPTION OF WORK Give detail description including materials used, dimensions, etc.
Shed
10x9

TYPE OF WORK:	Fee Basis	Fee
☐ New Building		
☐ Addition		
☐ Alteration/Renovation		
☐ Roofing		
☐ Siding		
☐ Other _____		
☐ Demolition		
☐ Miscellaneous _____		
☐ Fence		
☐ Sign		
☐ Pool		
☐ Elevator		
☐ Other _____		
SUBTOTAL		
Minimum Building Fee (if applicable)		
Total Building Fee (Greater of Minimum or Subtotal)		

☐ See Plans


C. BUILDING CHARACTERISTICS

USE GROUP: _____ Present _____ Proposed _____
 No. of Stories _____ Total Building Area-All Floors _____ Sq. Ft.
 Height of Structure _____ Ft. Volume of Structure _____ Cu. Ft.
 Area-Largest Floor _____ Sq. Ft. Total Land Area Disturbed _____ Sq. Ft.
 Estimated Cost of Building Work: \$ _____

D. COMMENTS

☐ Partial Releases ☐ Prototype Processing

TOWNSHIP OF BRICK

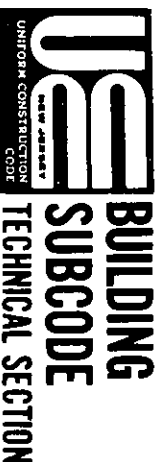

PERMIT NO. 22494
 DATE ISSUED 6-28-89
 REVISION DATE 1
 Block 14445 Lot 17
 Subdivision 17

A. IDENTIFICATION

APPLICANT — Complete unshaded areas only

When changing contractors, notify this office

Owner

Yasunobumi Kato

Contractor

Self

Address

7401 N. 10th St. (10th)

Address

7401 N. 10th St. (10th)

Tel. (201) 543-1412

7401 N. 10th St. (10th)

Tel. ()

7401 N. 10th St. (10th)

Work Site Address

7401 N. 10th St. (10th)

Lic. No.

7401 N. 10th St. (10th)

Federal Emp. No.

7401 N. 10th St. (10th)

AGENT SIGNATURE

CERTIFICATION IN LIEU OF OATH:

(Complete for Minor Work and Small Job Only)

I hereby certify that the proposed work is authorized by the owner of record and I have been authorized by the owner to make this application as his agent.

B. TECHNICAL SITE DATA

DESCRIPTION OF WORK

Give detail description including materials used, dimensions, etc.

SHED
10x9

TYPE OF WORK:

- ☐ New Building
- ☐ Addition
- ☐ Alteration/Renovation
- ☐ Roofing
- ☐ Siding
- ☐ Other
- ☐ Demolition
- ☐ Miscellaneous
- ☐ Fence
- ☐ Sign
- ☐ Pool
- ☐ Elevator
- ☐ Other

Fee Basis

\$

SUBTOTAL

\$

Minimum Building Fee (if applicable)

\$

Total Building Fee (Greater of Minimum or Subtotal)

\$

☐ See Plans

C. BUILDING CHARACTERISTICS

USE GROUP:

Present

Proposed

No. of Stories

1

Total Building Area—All Floors

Sq. Ft.

Height of Structure

Ft.

Volume of Structure

Cu. Ft.

Area—Largest Floor

Sq. Ft.

Total Land Area Disturbed

Sq. Ft.

Estimated Cost of Building Work: \$

7401 N. 10th St. (10th)

D. COMMENTS

☐

Partial Releases

☐

Prototype Processing

JOB CONDITION/COMMENTS[illegible]

Maximum Occupancy Load:

Inspected By: 164

U.C.C. Form F-110 (8/83)

Township of Brick
NOTICE OF VIOLATION AND ORDER TO TERMINATE
NOTICE AND ORDER TO PAY PENALTY

Block 1442-F
Lot 17

Owner; Basco & Diane Regula
Address; 1349 Alina St
Elizabeth NJ 07208

Agent;
Address;

Work site; 725 Paramount

Date of Issue; Compliance Date; Inspection Date;
TAKE NOTICE that you have been found to be in violation of the State
Uniform Construction Code Act and regulations promulgated thereunder
(N.J.A.C. 5:23-2.30 and 2.31) in that:

NO PERMIT FOR SHED

Chapter: 5:23-2-5 Construction Permits:

(a) Rules concerning when a permit is required:

1. It shall be unlawful to construct, enlarge, alter or demolish a structure; or change the occupancy of a building or structure requiring greater strength, exit way or sanitary provisions; or to change to different use group; or to install or alter any equipment for which provision is made or the installation of which is regulated by the regulations, without first filing an application with the construction official in writing and obtaining the required permit therefor.

You are hereby ordered to terminate the said violations on or before . The owner and agent/contractor bear joint responsibility for bringing about compliance. No Certificate of Occupancy or Approval will be issued unless the said violations are corrected.

 x Failure to comply with this Order will subject you to a penalty of \$500.00 per day

 You are hereby ordered to pay a penalty in the amount of \$ _____ for each violation for a total penalty of \$ _____. Each day that any said violations remain outstanding after shall result in an additional penalty of \$ _____ per

If you wish to contest the validity of the above action, in accord with N.J.A.C. 5:23-2.35 et. seq., you may request a hearing before the Construction Board of Appeals of the County of Ocean of Toms River, N.J. 08753, within 20 business days of receipt of these Orders. The application to the Construction Board of Appeals may be used for this purpose.


Your application for appeal must be in writing, setting forth your address and name, the address of the building or site in question, the permit number, the specific sections of the Regulations in question, and the extent and nature of the relief sought by you. You may also append any documents that you consider useful.

The fee for an appeal is \$50.00 to be forwarded with your application to the Board of Appeals office at Ocean County Construction Board of Appeals, Toms River, N.J. 08753

If you have any questions concerning this matter, please call:
Arthur J. Cierzo, Construction Official of Brick, N.J. 201-477-3000
Ext. 261 or 296.

Notice of violation and order to Terminate: Ken Henriquez S.C.O.
Notice and Order of Penalty: Arthur J. Cierzo C.O.
Inspection made by: John Chussler (Bld. Insp) (If applicable).

NOTE: CORNERS NOT SET AS PER AGREEMENT
LOT & BLOCK AS PER TAX MAP

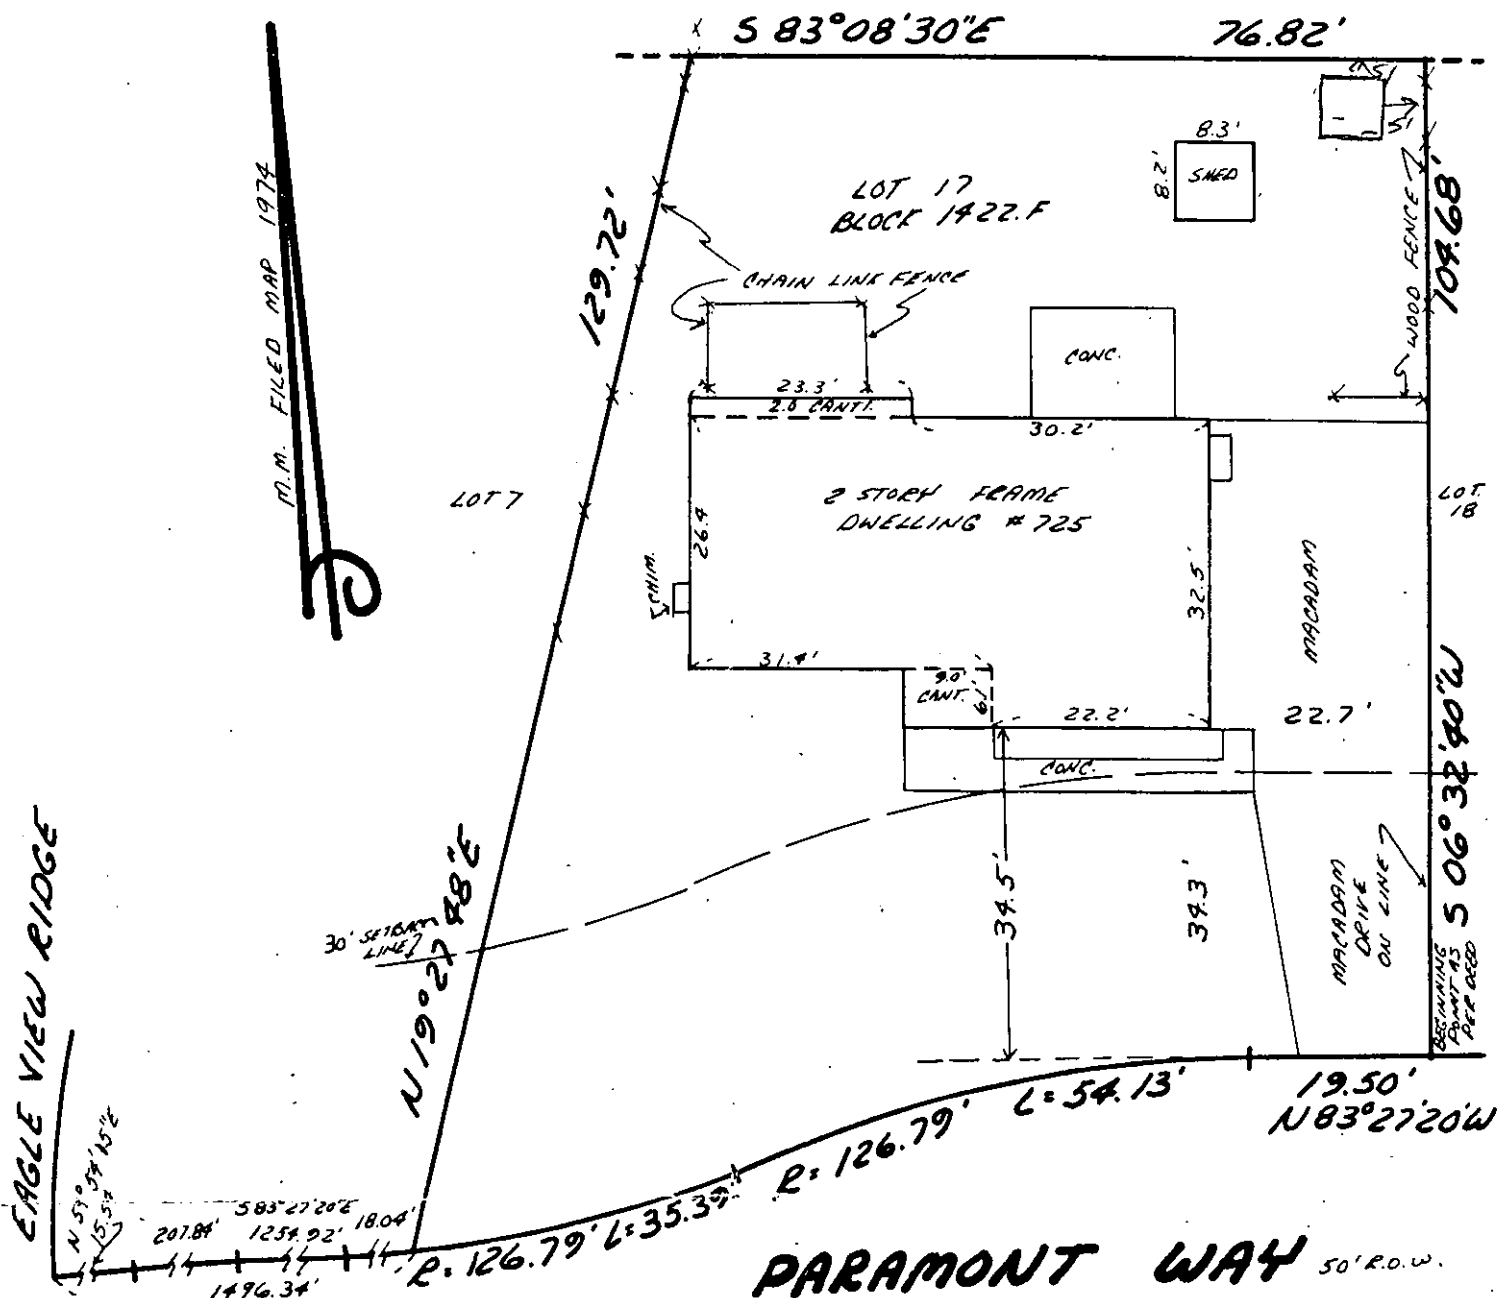

Known and designated as lot 17 block 1422.F on the Tax Map of Brick Township, Ocean County, New Jersey.

Also known as lot 17 block 1422-F on a map entitled "Amended Final Map of Bluff View, Section 3, Brick Township, Ocean County, New Jersey."

FILED IN THE OCEAN COUNTY CLERKS OFFICE ON AUGUST 21, 1974 AS MAP NO. I-14

I certify this survey to Vasco Regula and Diane Regula, h/w, H.W.D. Funding Corporation its successors and/or assigns as their interest may appear, Lawyers Title Insurance Corporation, Howard J. Burger and Associates and all parties in interest.

Approved
5/20/79
J.K. 20
shd

WALTER T. TOTH
N.J.L.S. NO. 21781

SURVEY OF
LOT 17 ~ BLOCK 1422.F
SITUATED IN
BRICK TOWNSHIP, OCEAN COUNTY, NEW JERSEY

DATE JUNE 13, 1986

SCALE 1" = 20'

JOB NO. 863438

WALTER T. TOTH
Walter T. Toth & Assoc., P.A.
LAND SURVEYOR & PROFESSIONAL PLANNER
246 Washington Street • P.O. Box 478 • Toms River, N.J. 08754-0478
(201) 349-0090