

Brick

Permit Without a Jacket

Permit Number A-5324

Construction Permit # A-5324

May 7, 1980

Owner George Hamill¹

Location 725 Paramount Way

Bluff View

Block 1422-F Lot 17

Contractor Same

Fee \$ 7.50 Use Fence

BUILDING SUB-CODE INSPECTIONS

Footing Trench

Slab

Foundation

Sheathing

Framing

Insulation

Sheet Rock

Final

FIRE SUB-CODE

ELECTRICAL SUB-CODE

PLUMBING SUB-CODE INSPECTIONS

Slab

Rough

Septic/Sewer

Water

Final

C.O. Issued

VIOLATIONS

Use reverse side for additional remarks

Mr. George Zoning - 8:30 - 10:00 A.M.
477-3800 X 263 3:30 - 4:30 P.M.

CONSTRUCTION PERMIT APPLICATION
BRICK TOWNSHIP, NEW JERSEY

IMPORTANT — Complete ALL items. Mark boxes where applicable

I. LOCATION OF BUILDING	Number and street	Section	Lot	Block
	725 Paramount Way	Bluff View	17	1422-F
	N S			
	E W side of feet E W from intersection of			
	(Other local geographic, political, or legal subdivision identification)			

II. TYPE AND COST OF BUILDING — All applicants complete Parts A-D

A. TYPE OF IMPROVEMENT

- 1 ☐ New buildings
2 ☐ Addition (If residential, enter number of new housing units added, if any, in Part D, 13)
3 ☐ Alteration (See 2 above)
4 ☐ Repair, replacement
5 ☐ Demolition
6 ☐ Moving (relocation)
7 ☐ Garage
☐ Swim Pool ☐ in ☐ out
☒ Fence

D. PROPOSED USE — For "Wrecking" most recent use

Residential

- 12 ☒ One family
13 ☐ Two or more family — Enter number of units
14 ☐ Transient hotel, motel, or dormitory — Enter number of units
15 ☐ Garage
16 ☐ Carport
17 ☐ Other — Specify PRIVACY FENCE

Nonresidential

- 18 ☐ Amusement, recreational
19 ☐ Church, other religious
20 ☐ Industrial
21 ☐ Parking garage
22 ☐ Service station, repair garage
23 ☐ Hospital, institutional.
24 ☐ Office, bank, professional
25 ☐ Public utility
26 ☐ School, library, other educational
27 ☐ Stores, mercantile
28 ☐ Tanks, towers
29 ☐ Other - Specify

B. OWNERSHIP

- 8 ☒ Private (individual, corporation, nonprofit institution, etc.)
9 ☐ Public (Federal, State, or local government)

C. COST

10. Cost of improvement

(Omit cents)

\$ 400.00

To be installed but not included in the above cost

- a. Electrical (# Fixtures, Outlets)
b. Plumbing (# of Fixtures)
c. Heating, air conditioning
d. Other (elevator, etc.)

Nonresidential — Describe in detail proposed use of buildings, e.g., food processing plant, machine shop, laundry building at hospital, elementary school, secondary school, college, parochial school, parking garage for department store, rental office building, office building at industrial plant. If use of existing building is being changed, enter proposed use.

11. TOTAL COST OF IMPROVEMENT

\$

III. SELECTED CHARACTERISTICS OF BUILDING —

For new buildings and additions, complete Parts E-I; for wrecking, complete only Part H, for all others skip to IV.

E. PRINCIPAL TYPE OF FRAME

- ☐ Masonry (wall bearing)
☐ Wood frame
☐ Structural steel
☐ Reinforced concrete
☐ Other - Specify

H. DIMENSIONS

Number of stories
Total square feet of floor area, all floors, based on exterior dimensions
Total land area, sq. ft.

FEE COMPUTATIONS

VOLUME OF BUILDING

BUILDING SUB CODE

ELECTRICAL CODE

PLUMBING CODE

PLAN REVIEW

CERTIFICATE OF OCCUPANCY

STATE TRAINING FUND

CONSTRUCTION

PERMIT FEE

7.50

F. TYPE OF HEATING SYSTEM

Specify
Air Cond. Yes ☐ No ☐

I. RESIDENTIAL BUILDING ONLY

Number of bedrooms

Number of bathrooms { Full Partial

G. TYPE OF SEWERAGE DISPOSAL

- ☐ Public
☐ Individual

SEE REVERSE

5-7-80

A 5324 CR.

SUB CONTRACTORS				
NAME	TRADE	ADDRESS	ZIP CODE	PHONE #
1.				
2.				
3.				
4.				
5.				
6.				
7.				
8.				

PERSON TO BE IN CHARGE OF CONSTRUCTION

NAME

GEORGE HAMILL

ADDRESS

725 PARAMOUNT WAY B.T.

IV. IDENTIFICATION — To be completed by all applicants

Name	Mailing address — Number, street, city, and State	ZIP code	Tel. No.
1. Owner Agent	GEORGE HAMILL		
2. Contractor	SAME		
3. Architects			

The owner of this building and the undersigned agree to conform to all applicable laws of Township of Brick and that all required state, county and local prior approvals have been given.

Signature of applicant

George Hamill

Address

725 Paramount Way

Application date

5/7/80

DO NOT WRITE IN THIS SPACE — FOR OFFICE USE ONLY

Approved by

R. McKelvey

Date permit issued


5/7/80

Permit Number

A5324

I agree to construct said building in conformity with the plans and specifications filed with the Construction Official and in compliance with the provisions of the Building Code whether shown on plans or not.

BLOCK 1422
- Lot 27

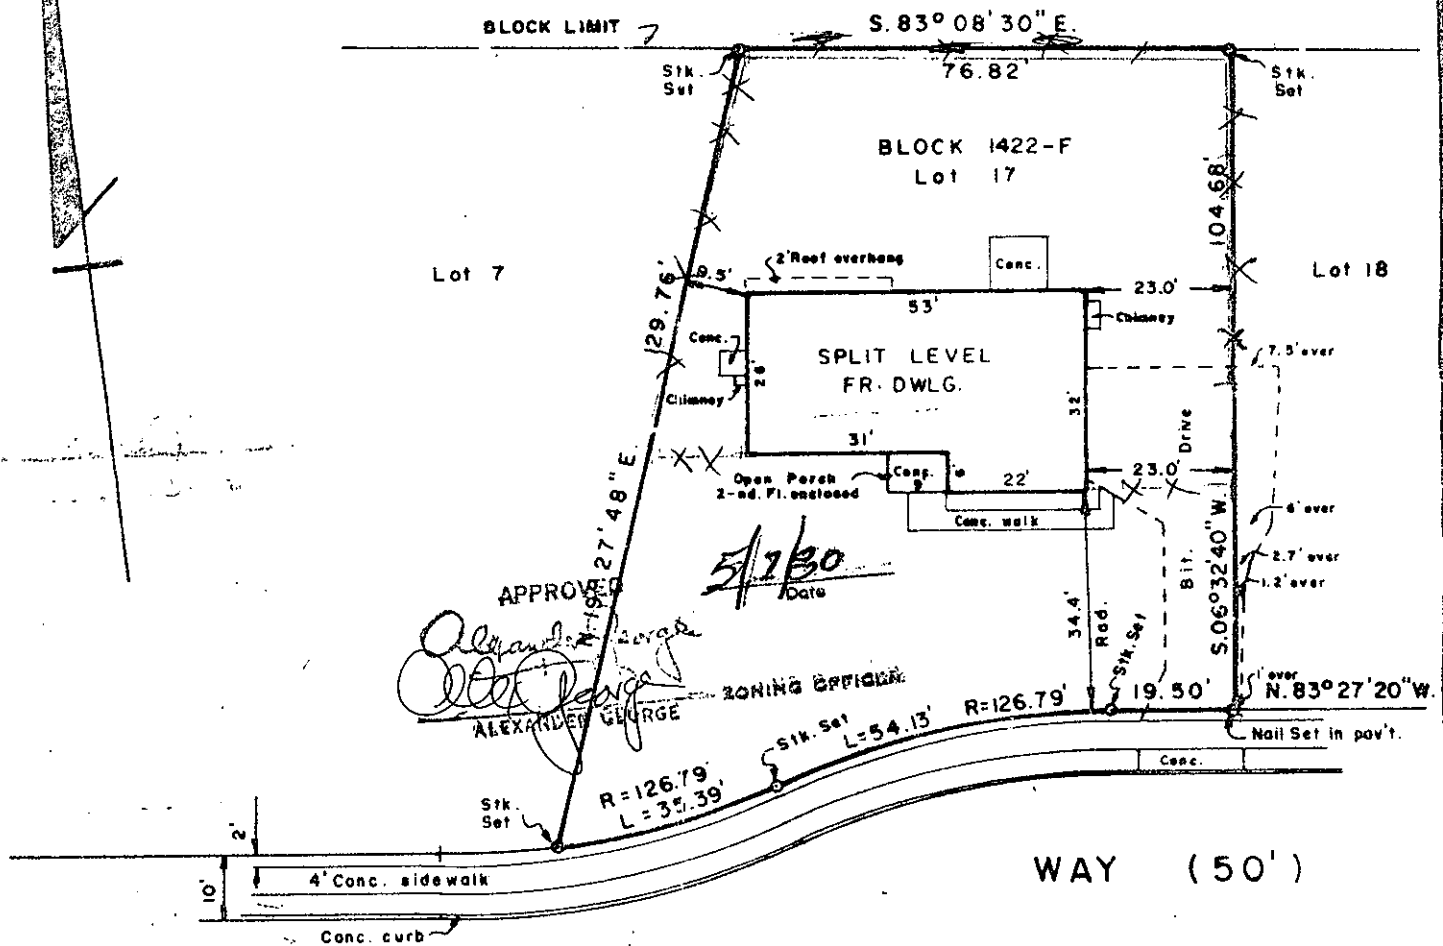

PARAMOUNT

BLUFF VIEW DRIVE
(50')

SURVEY OF
LOT 17 BLOCK 1422-F
TOWNSHIP OF BRICK
OCEAN COUNTY, NEW JERSEY

CERTIFIED TO:

George T. Hamill & Jane, h/w
Ocean Federal Savings & Loan Assoc.
Title Insurance Company of Minnesota

A/K/A Lot 17 Block 1422-F on a
map entitled "Amended Final Map
of Bluff View Sect. 3," Brick
Township, Ocean County, N.J.
dated June 1974 & filed in Ocean
County Clerk's office 8/21/74
as Map I-14.

Laurence H. Harniss
PE. LA 9350

CENTRAL JERSEY ENGINEERS, INC.
1182 Ocean Avenue
Lakewood, N.J. 08701

SCALE: 1" = 30'

DRAWN BY: L.S. CHK'D BY: L.N.

JOB NO.: 1203

DATE: JAN. 9, 1975