



Architectural Plans (01194139xA1948).pdf





Details

Name
Arohitectural Plans (01194139xA1948).PDF

Size
11.05 MB

Last updated
02/01/2024 1:01PM

 Download

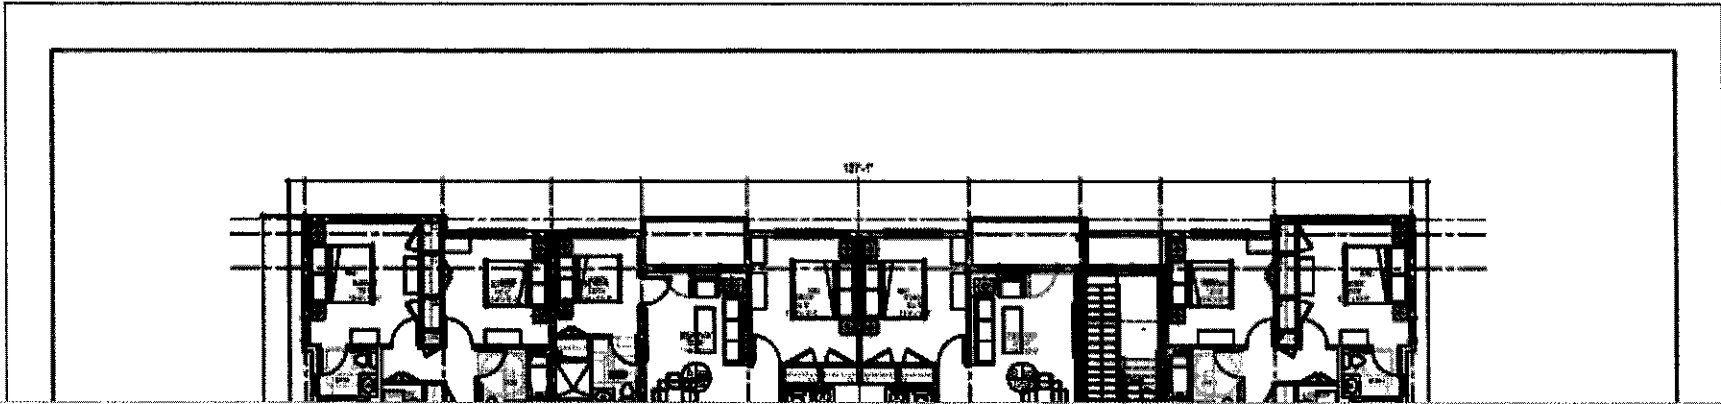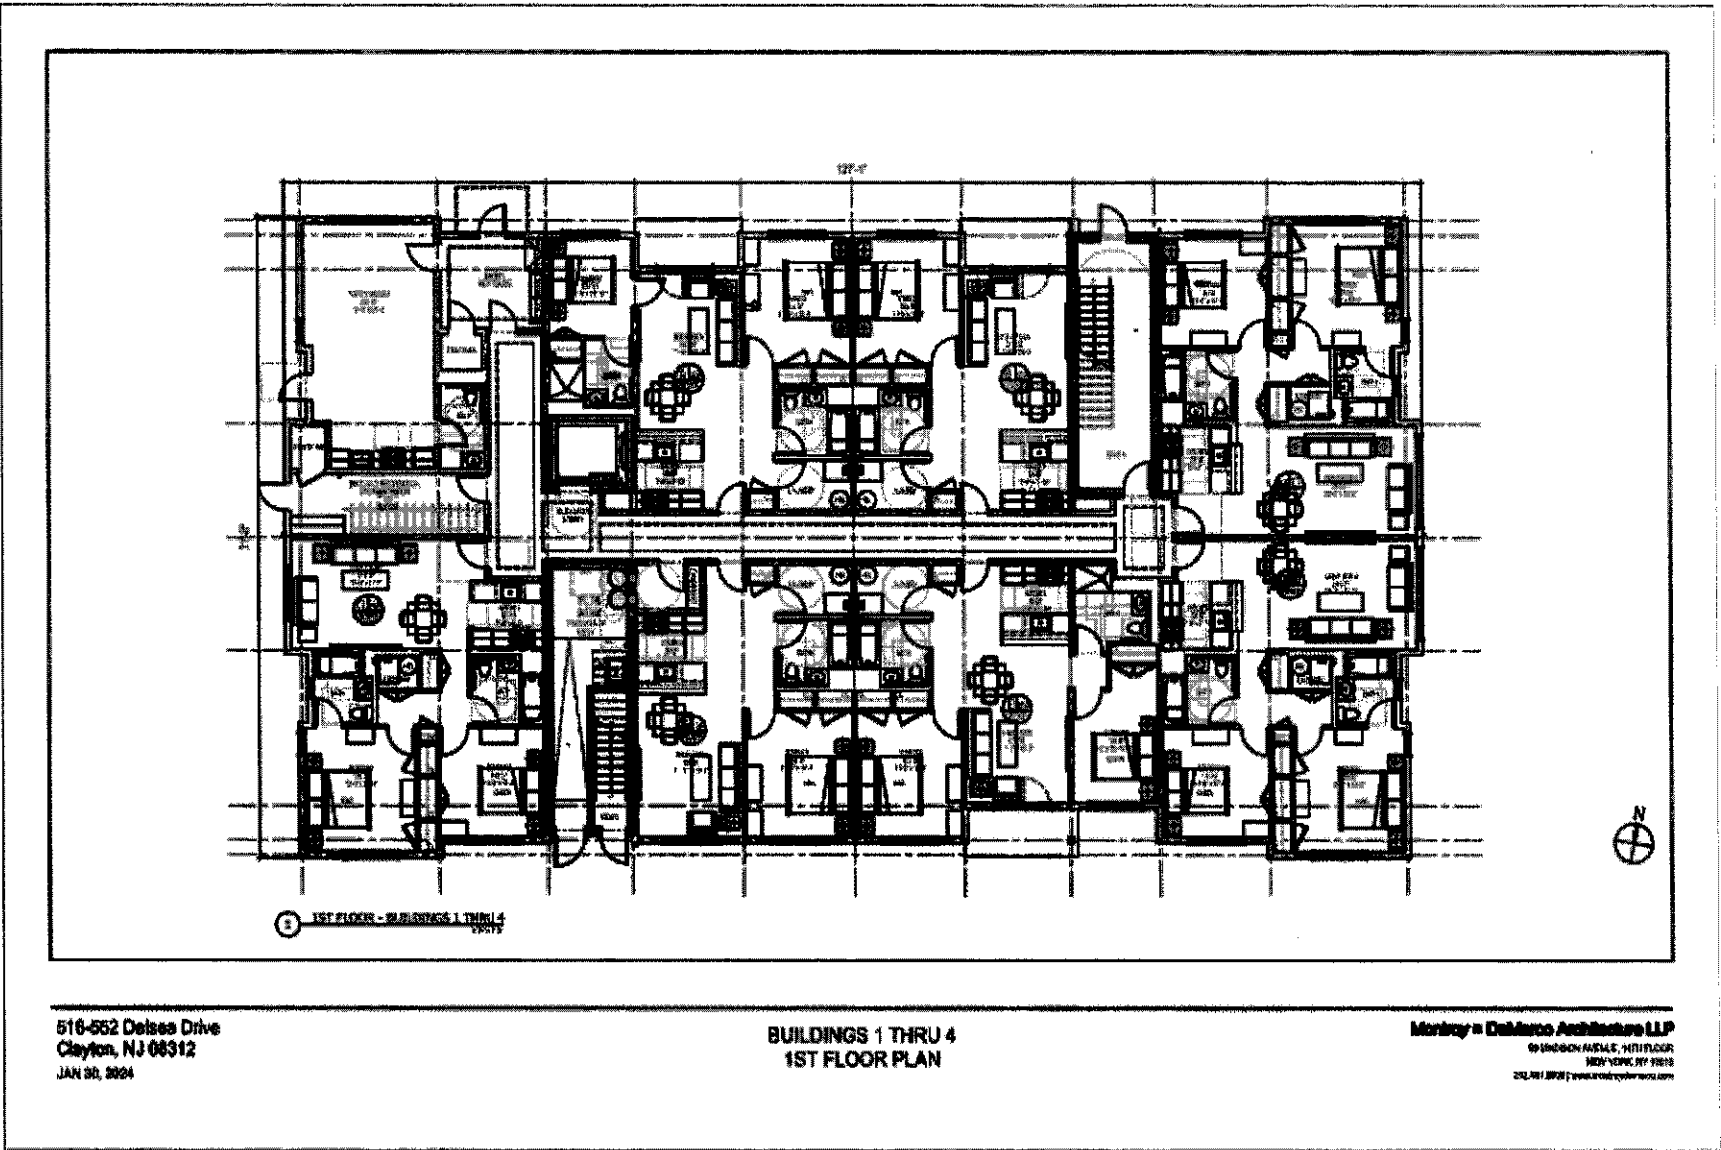


 Find in document


Page 1 of 15  

 25% 

[Report Abuse](#)

Items in "All Downloads" 

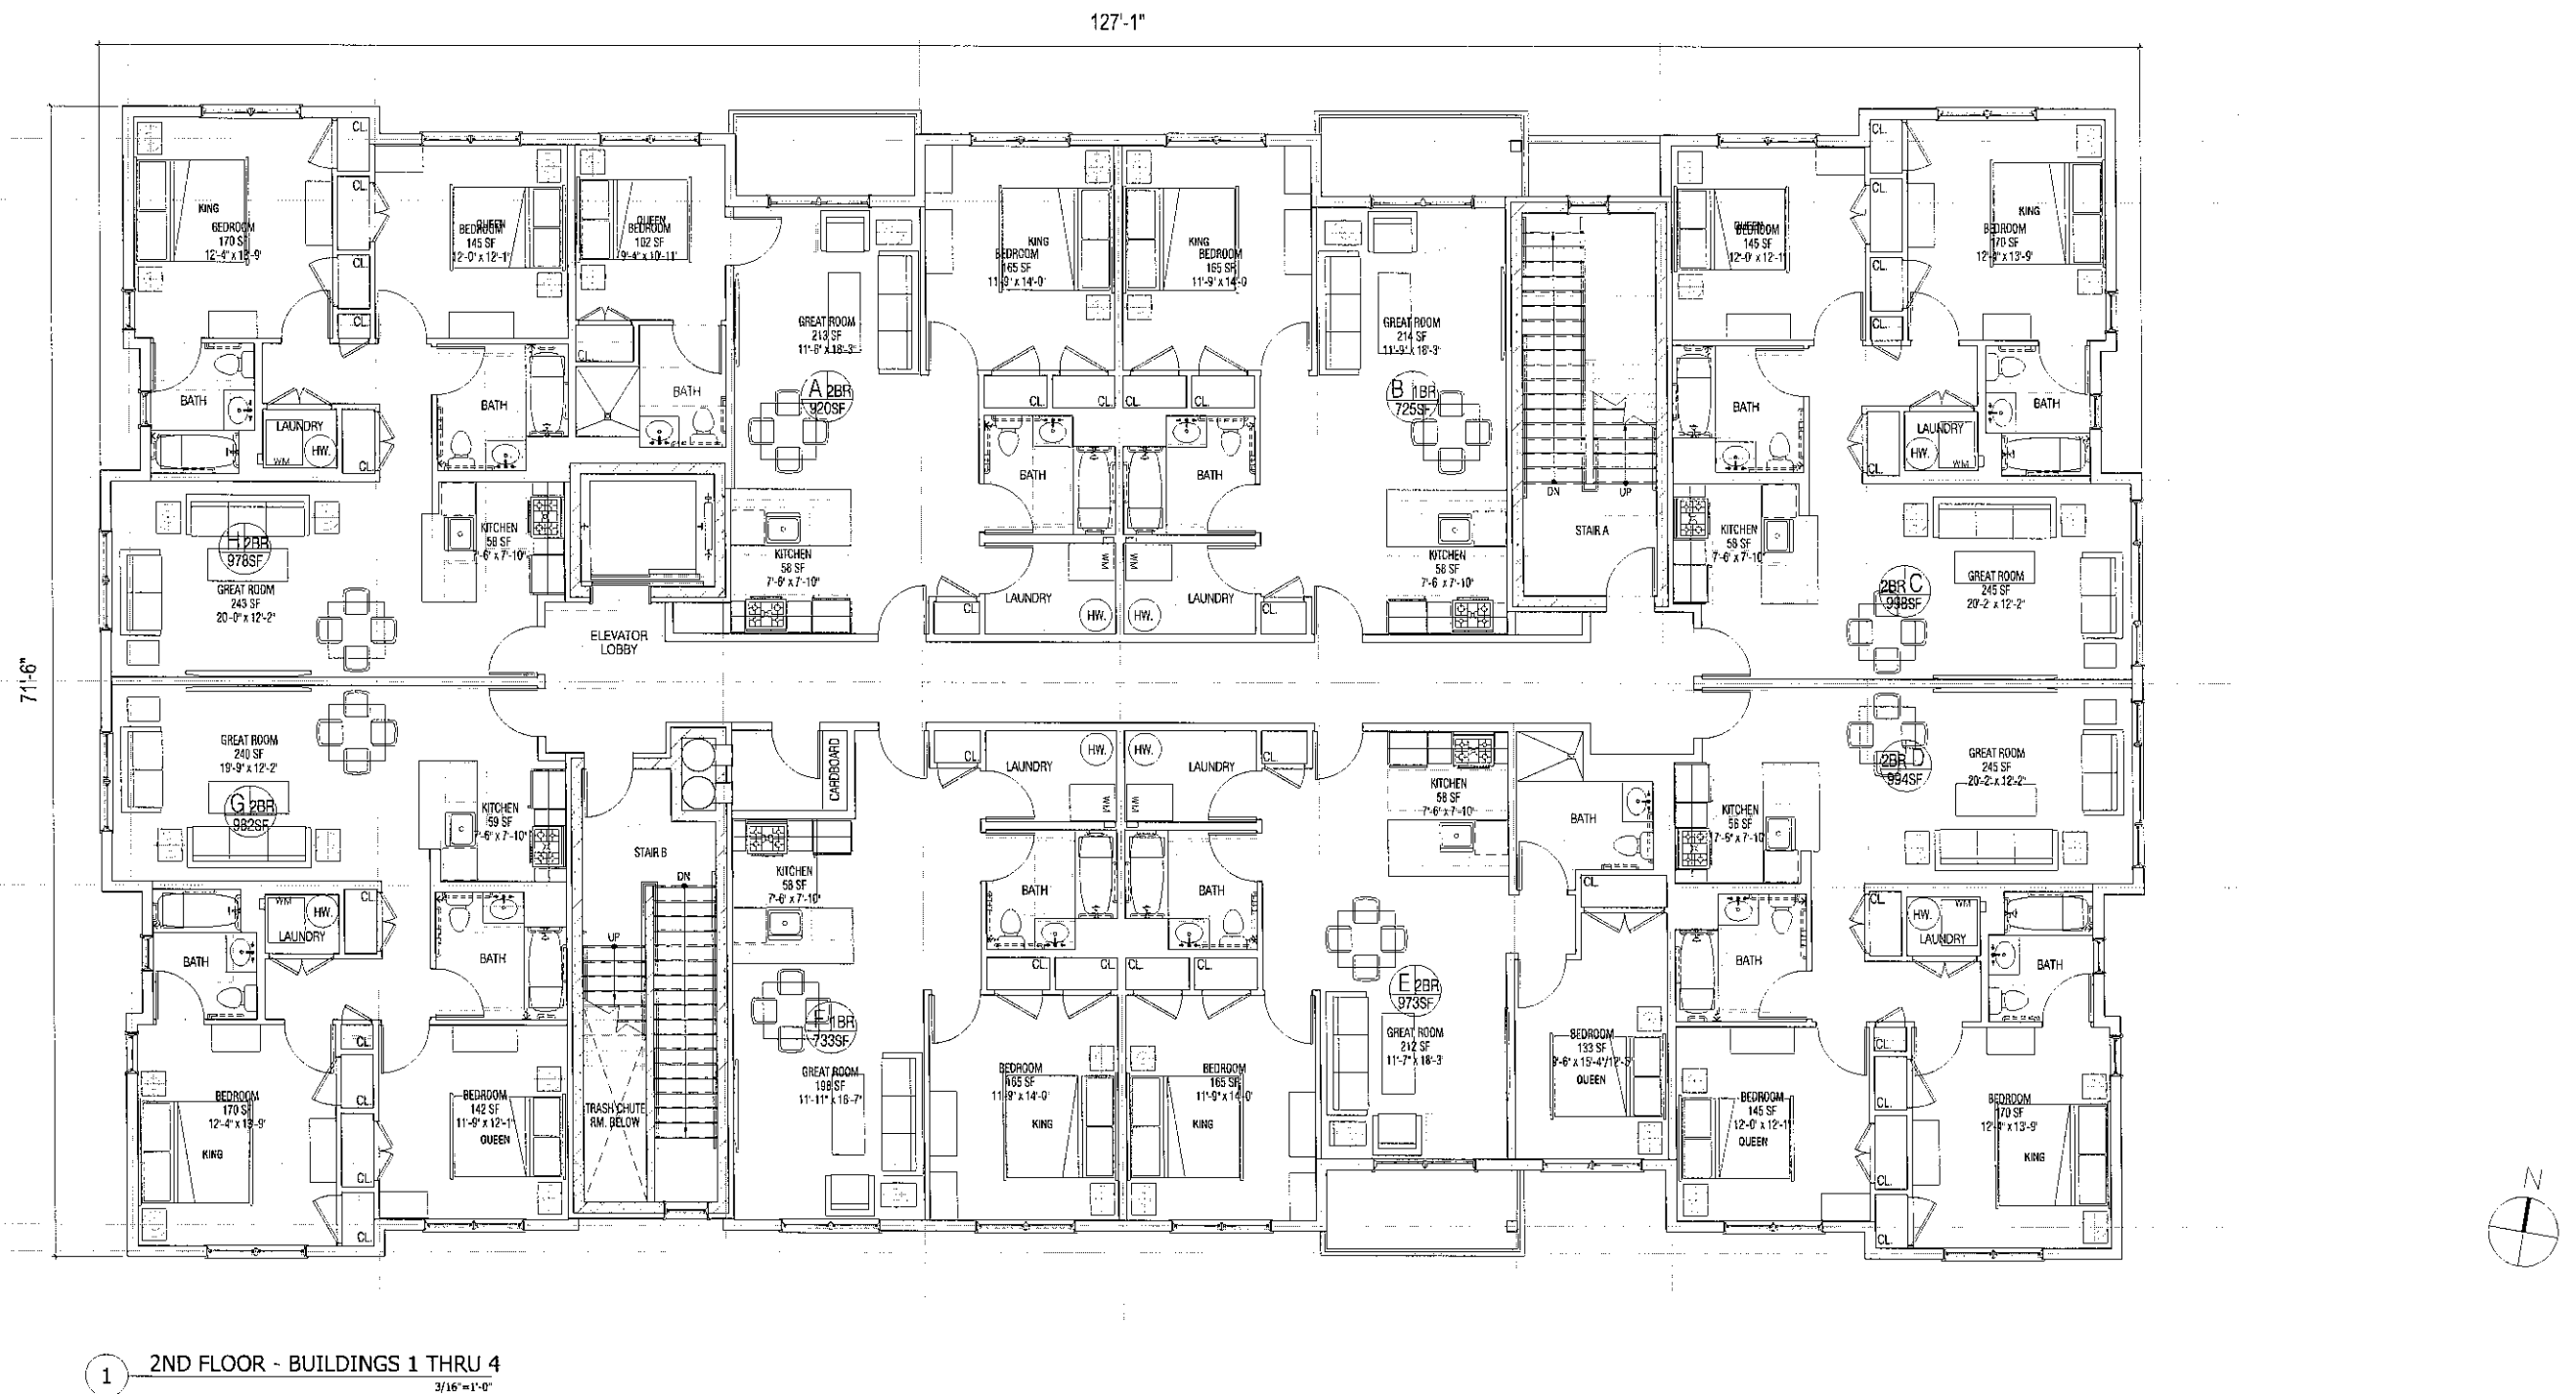

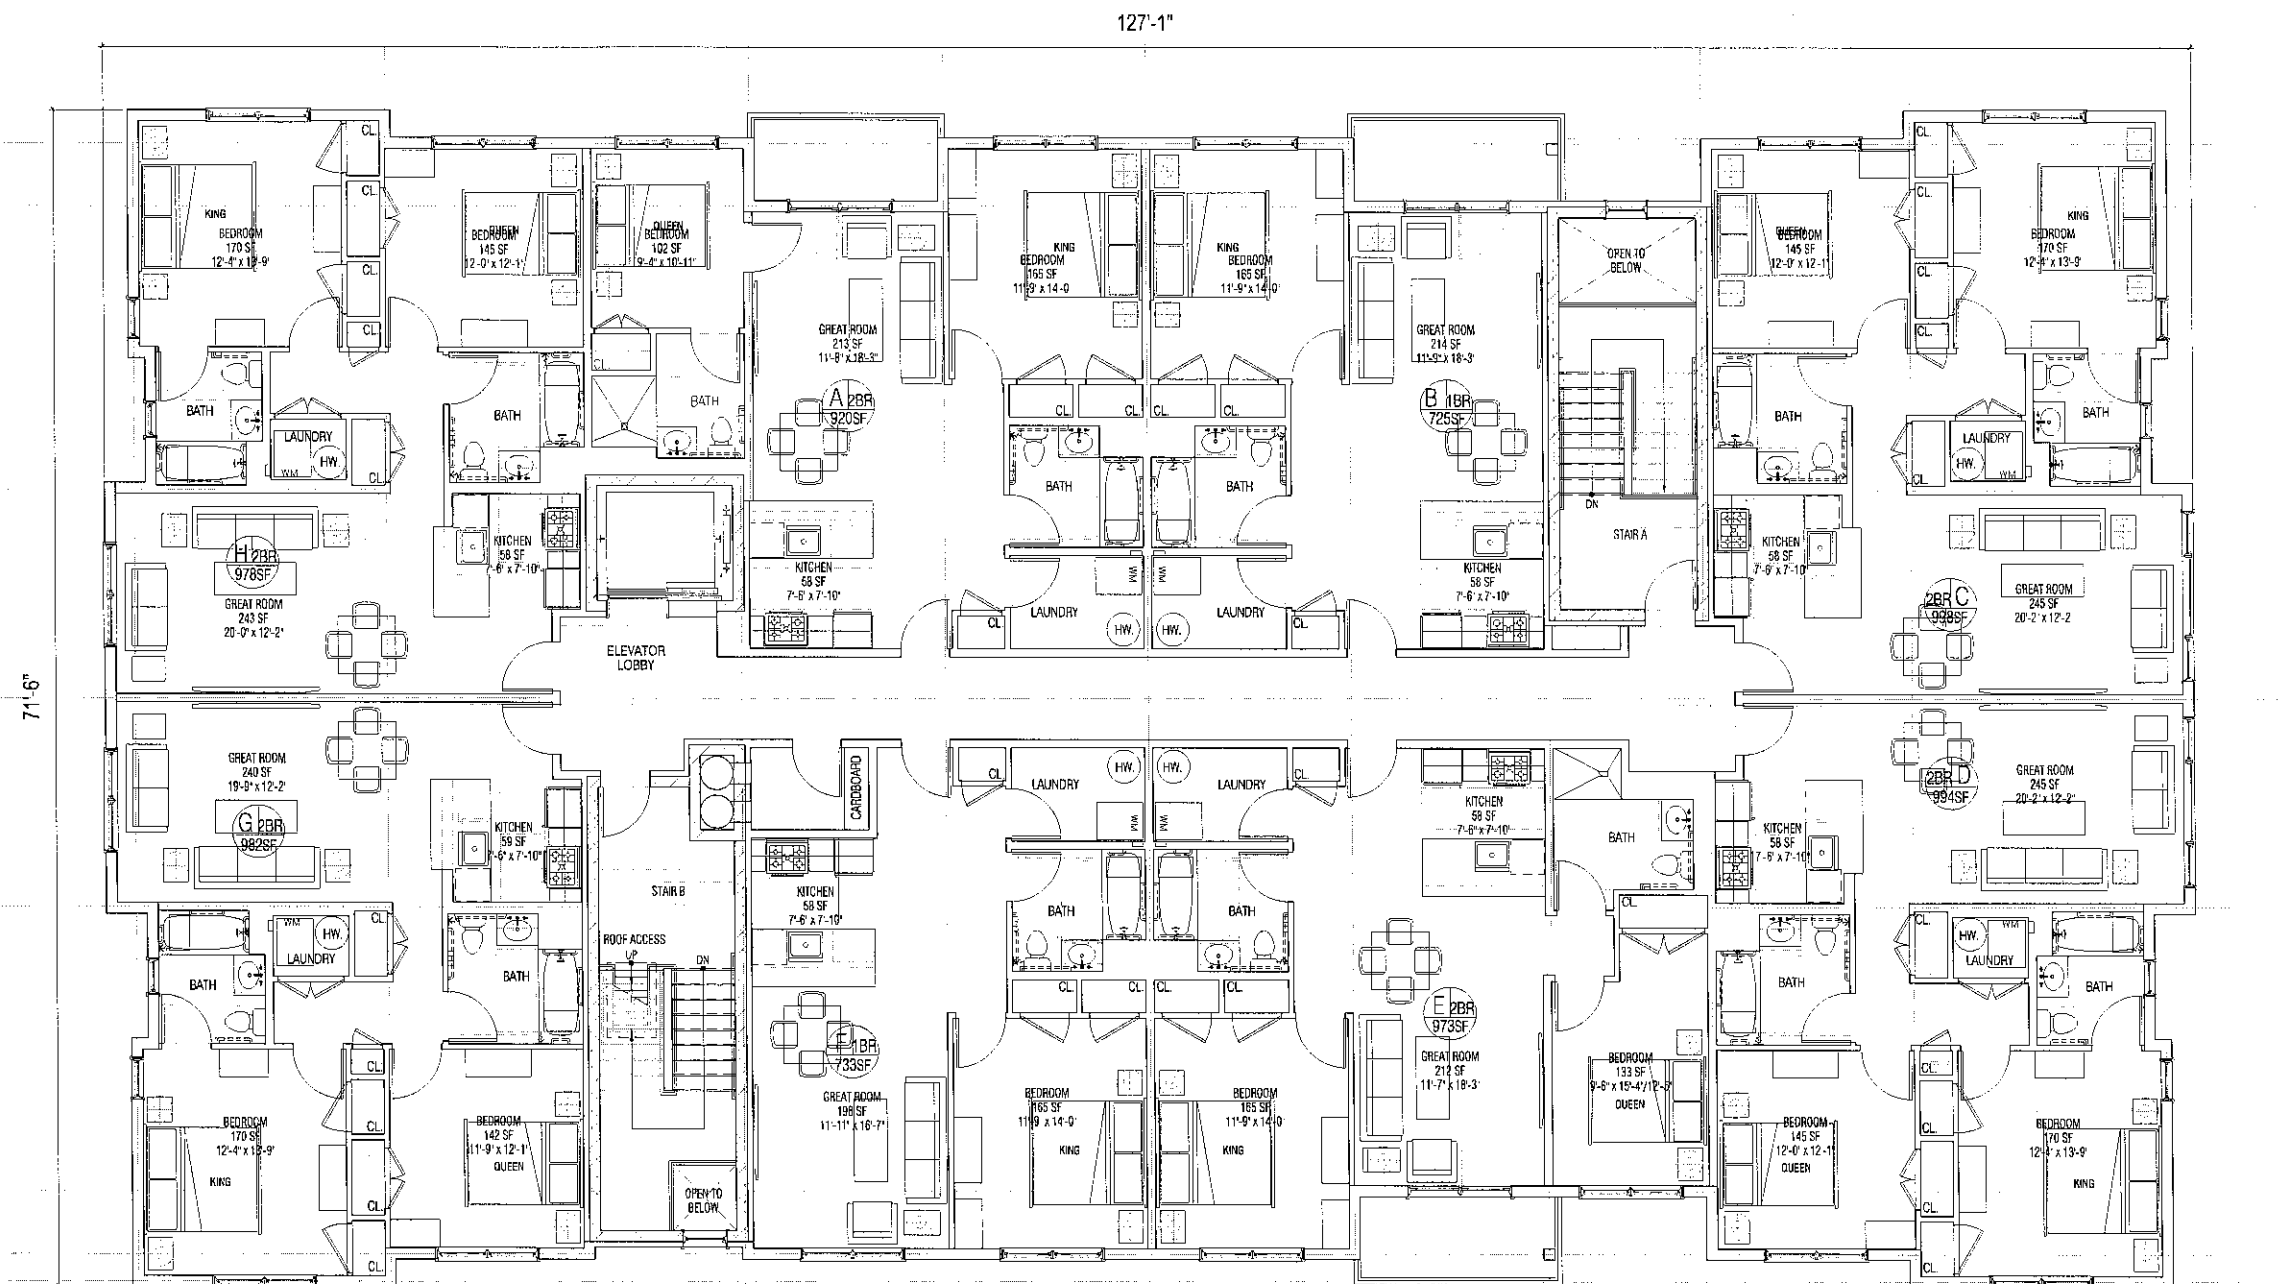

1 3RD FLOOR - BUILDINGS 1 THRU 5
3/16"=1'-0"