

LIST OF APPLICATIONS


Block 7.01 and Lot 2

August , 15 2024

11:31:51AM

Control No	App Date	Perno	Per dt	UpdateNo	CCO No	CCO Dt	Close Dt	Block	Lot	Qual	Description			
Owner name		Site Address		Owner Address			MunWvd	All Wvd	Use Grp					
CUFT	SQFT	Bldg Elec	Fire	Plumb	Elev	Mech	BFee	EFee	FFee	PFee	Elev Fee	Mfee	Tr Fee	CCO Fee
Cost Const	Alt Const	Cost Demol	CO Date	CA Date		Cfee	Badm	EAdm	FAdm	PADM	VAdm	MAdm	Alt Fee	CO Fee
App Type						Hfee			Gfee		TFee	Sfee	DCA Min.	Tot Fee
821	10/23/1991	19910742	10/23/1991	0						7.01	2		ROOF	
ANDERSON		2 ROCKYBROOK									R-3			
0.00	0.00	Yes					\$40.00	\$0.00	\$0.00	\$0.00	\$0.00	\$0.00	\$0.00	\$0.00
\$ 0.00	\$ 2000.00	\$ 0.00				\$0.00	\$0.00	\$0.00	\$0.00	\$0.00	\$0.00	\$0.00	\$0.00	\$0.00
P						\$0.00			\$0.00		\$0.00	\$0.00		\$40.00
1649	07/16/1992	19920633	07/16/1992	0						7.01	2		TIMER	
ANDERSON		2 ROCKYBROOK									R-3			
0.00	0.00	Yes					\$0.00	\$13.00	\$0.00	\$0.00	\$0.00	\$0.00	\$0.00	\$0.00
\$ 0.00	\$ 110.00	\$ 0.00				\$0.00	\$0.00	\$6.00	\$0.00	\$0.00	\$0.00	\$0.00	\$0.00	\$0.00
P						\$0.00			\$0.00		\$0.00	\$0.00		\$19.00
34326	08/05/2013	20130789	08/12/2013	0			8/27/2013			7.01	2		ROOFING	
BARIA, FENAL		2 ROCKY BROOK RD		2 ROCKY BROOK RD							R-5			
0.00	0.00	Yes					\$60.00	\$0.00	\$0.00	\$0.00	\$0.00	\$0.00	\$0.00	\$0.00
\$ 0.00	\$ 19935.00	\$ 0.00		09/13/2013		\$0.00	\$0.00	\$0.00	\$0.00	\$0.00	\$0.00	\$0.00	\$34.00	\$0.00
P						\$0.00			\$0.00		\$0.00	\$0.00	\$0.00	\$94.00

Z 79-10

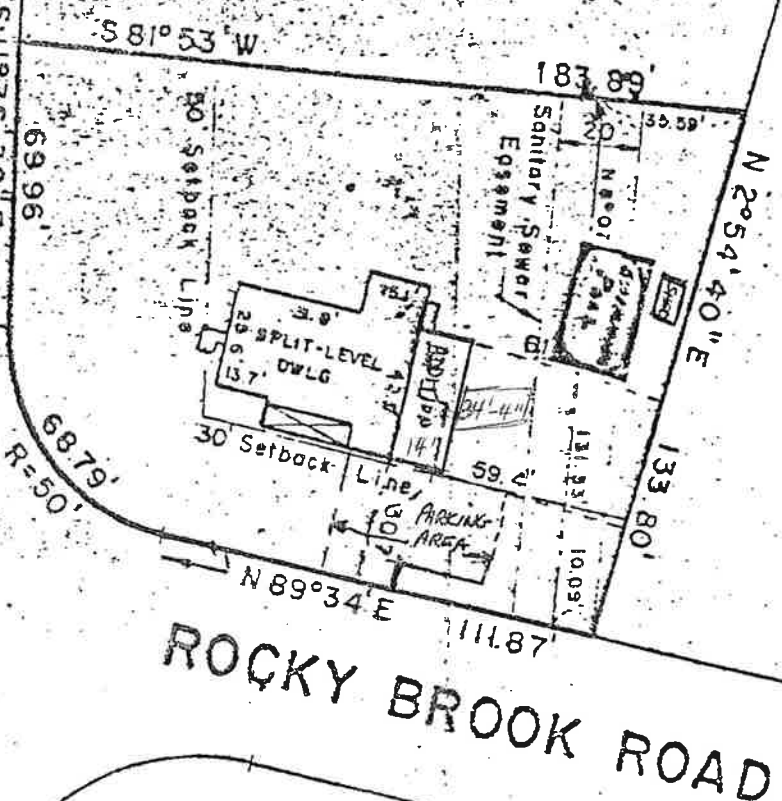

CERTIFIED AS CORRECT TO
CRESTMONT SAVINGS & LOAN
LEVY & KRAUSS, FRANK AND
HELEN ANDERSON, AND ALL
OTHER PARTIES IN INTEREST

HIGHTSTOWN - CRANBURY

362' 11" 10' E MILLSTONE
ROAD
N 79°31' E

REF: 100-H-32

Revised 8/8/67

THOMAS TYLER MOORE ASSOCIATES, INC.
PRINCETON AND TRENTON
NEW JERSEY
PROFESSIONAL ENGINEERS AND LAND SURVEYORS

PLAN OF SURVEY OF
LANDS SITUATE IN

TOWNSHIP OF EAST WINDSOR, MERCER CO., N.J.

Thomas Tyler Moore
P.E. & L.S. #79517


date
Jan. 4, 1966
scale
1" = 50'

fld bk
59
pg
3

dwn.
HFC
cl'd

project no.
01390
drawing no.
400-R-99

1ST FLOOR

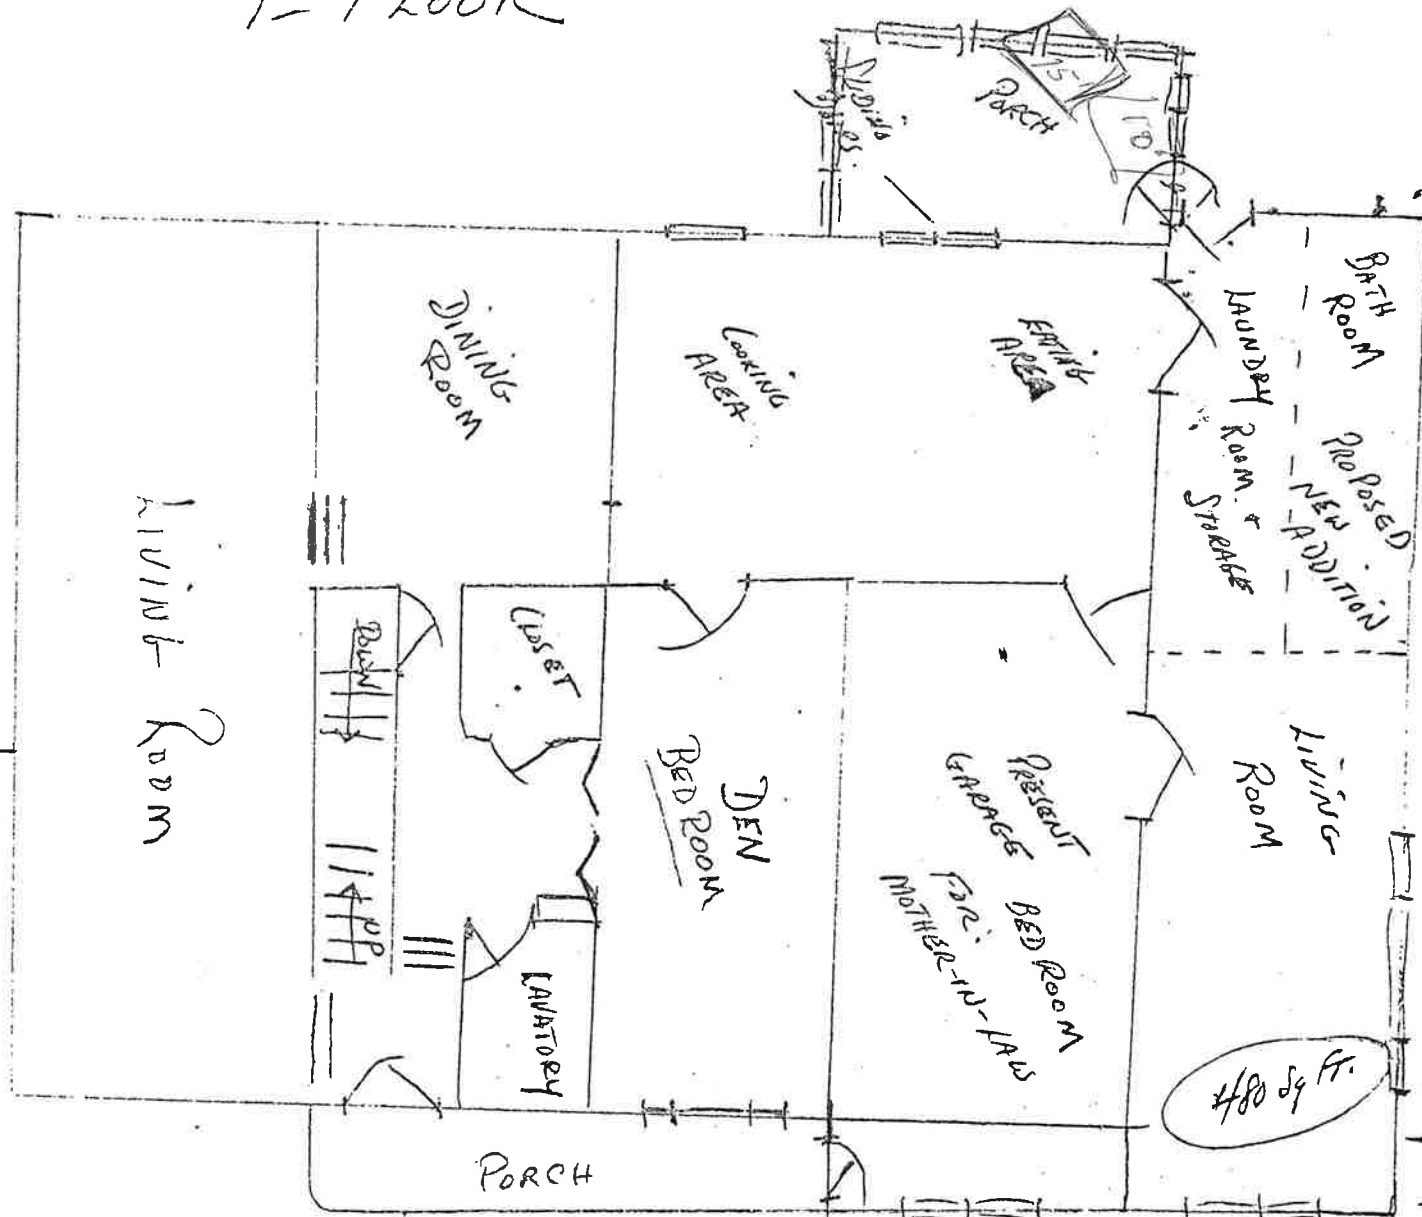

Swim Pool

ENCASEMENT

Z 79-15

CAR

CAR

CAR

CAR

CAR

CAR

LOSING ONLY

2ND FLOOR

