

6-3-93
called
of

BLOCK 1033-1 LOT 12 ADDRESS (SITE) 2 ALDGATE COURT PERMIT NO. 1179-93

RECEIVED

MAY 24 1993



CONSTRUCTION PERMIT APPLICATION

DIV. OF INSPECTION

Applicant Completes: Sections I, II, III (optional), IV, VI and VII

I. IDENTIFICATION

1. Proposed Work-site at: 2 ALDGATE COURT
2. Name of Owner in Fee: ROBERT A. MEANY
- Address 2 ALDGATE COURT, BRICK TOWN, NJ 08724
3. Ownership in Fee: Public _____ Private X
4. Principal Contractor: - OWNER -
- Address (SAME AS ABOVE)
- License No. OR, if new home, Builder Reg. No. _____ Exp. Date _____
- Federal Emp. No. _____ Social Security No. _____
5. Architect or Engineer _____ Tel. (____) _____
- Address _____
6. Responsible Person In Charge of Work ROBERT A. MEANY

V. FEE SUMMARY (for office use only)

		Update	Update
1. Building	\$ <u>15</u>		
2. Electrical			
3. Plumbing			
4. Fire Protection			
5. Other			
6. Subtotal	\$ <u>15</u>		
7. Less 20% for State Plan Review			
8. Subtotal	\$ <u>5</u>		
9. DCA Training Fee	<u>2</u>		
10. Subtotal	\$ _____		
11. Cert. of Occupancy Other	<u>20</u>		
TOTAL	\$ <u>42</u>		

VI. BUILDING/SITE CHARACTERISTICS

1. Number of Stories	_____	(office use only)
2. Height of Structure	_____ ft.	
3. Area—Largest Floor	_____ sq. ft.	
4. Building Area—All Floors	_____ sq. ft.	
5. Volume of Structure	_____ cu. ft.	
6. Construction Classification	_____	
7. Total Land Area Disturbed	_____ sq. ft.	
8. Flood Hazard Zone	_____	
9. Flood Elevation	_____ ft.	
10. Flood Hazard Zone	lands yes _____ no _____	
11. Fire Grading	_____	
12. Max. Live Load	_____	
13. Max. Occupancy Load	_____	

II. PROPOSED WORK

1. ☐ Minor Work (single trade)
2. ☐ Small Job (\$5,000 and no prior approvals)
3. ☐ New Building
4. ☐ Addition
5. ☒ Alteration
6. ☐ Fire Protection
7. ☐ Plumbing
8. ☐ Electrical
9. ☐ Asbestos Abatement
10. ☐ Demolition

Est. Cost

\$2,000.00

TOTAL COSTS

\$2,000.00

OPTIONAL (for office use only)

Plans Rec'd By	Date Rec'd	Rejection Date	Approval Date	Re-viewer	Resubmission Dates Approval	Rejection	Re-viewer
			<u>6/2/93</u>	<u>JK</u>	<u>5/3/94</u>		<u>JK</u>
					<u>4/25/94</u>		<u>JK</u>
<u>JK</u>	<u>5/10/93</u>		<u>5/10/93</u>	<u>JK</u>			

III. DO YOU WANT: (optional) 1. ☐ Partial Releases 2. ☐ Prototype Processing

IV. DOES OR WILL YOUR BUILDING CONTAIN ANY OF THE FOLLOWING?

1. ☐ Elevators/Escalators/Lifts/ Dumbwaiters/Moving Walks
2. ☐ High Pressure Boilers
3. ☐ Pressure Vessels
4. ☐ Refrigeration Systems
5. ☐ Cross-Connections/Backflow Preventers
6. ☐ Hazardous Uses/Places of Assembly
7. ☐ Sprinklers
8. ☐ Smoke Control Systems in Open Wells
9. ☐ Underground Storage Tanks

VII. DESCRIPTION OF BUILDING USE

A. RESIDENTIAL

1. ☐ Hotels (R-1)
2. ☐ Multi-Family (R-2)
3. ☐ Two-Family (R-3) BOCA
4. ☐ Two-Family (R-4) CABO
5. ☒ One-Family (R-3) BOCA
6. ☐ One-Family (R-4) CABO

No of dwelling units:
Before Construction _____
After Construction _____
Net gain or loss _____

B. NON-RESIDENTIAL

1. State Specific Use:
2. Use Group:
3. Change in Use Group, Indicate Former:

CERTIFICATION IN LIEU OF OATH

I. OWNER SECTION (to be completed if the applicant is the owner in fee)

I hereby certify that I am the owner in fee of the property listed on Page 1.

Mark the following applicable boxes:

A. () I further certify that a new home (private residence) will be constructed on this property for my own use and occupancy. This dwelling is to be occupied by myself and is not to be used for any purpose other than single family residential use. I attest that all construction, plumbing, or electrical work will be done, in whole or in part, by me or by subcontractors under my supervision, in accordance with all applicable laws; and, I further acknowledge that said new home is not covered under the New Home Warranty and Builders Registration Act (N.J.S.A. 46:3B-1 et seq.) and that such fact shall be disclosed to any person purchasing this property within ten years of the date of issuance of a certificate of occupancy.

I UNDERSTAND THAT IN MARKING BOX A, I ACKNOWLEDGE THAT I AM ASSUMING RESPONSIBILITY FOR THE WORK DONE ON SAID PROPERTY, THE CONDITION OF THE PROPERTY PRIOR TO, DURING, AND AFTER ANY WORK PERFORMED, AND FOR THE PERFORMANCE OF THE SUBCONTRACTORS HIRE, EMPLOY, OR OTHERWISE CONTRACT OR WITH WHOM I MAKE AGREEMENTS TO PERFORM WORK. I AM VOLUNTARILY AND KNOWINGLY ASSUMING THIS RESPONSIBILITY.

B. () I further certify the following as required by the New Jersey Uniform Construction Code, N.J.A.C. 5:23-2.15(e)1.vii:

I personally prepared the plans submitted for: 1) the new home referred to in A.; or, 2) an addition, alteration, renovation, or repair to an existing single family residence owned and occupied by myself and located on the property listed on Page 1; or, 3) a new structure that will be physically separate from, but that will be deemed part of, an existing single family residence that is owned and occupied by myself and located on the property listed on Page 1.

C. () I further certify that I will perform or supervise the following work:

C.1. () Building C.2. () Fire Protection

I further certify that I will perform the following work:

C.3. () Electrical C.4. () Plumbing

D. () I agree to advise all contractors on this project that they are required to be registered with the New Jersey Division of Taxation and to comply with all New Jersey tax laws.

I further certify the following as required by the Uniform Construction Code, N.J.A.C. 5:23-2.15(a)5: All required State, county, and local prior approvals have been given, including such certification as the construction official may require.

I understand that if any of the above statements are willfully false, I am subject to punishment.

Signature _____ Date _____

II. AGENT SECTION

(to be completed if the applicant is not the owner in fee)

I hereby certify the following as required by the New Jersey Uniform Construction Code, N.J.A.C. 5:32-2.15(d): the proposed work is authorized by the owner in fee; and I have been authorized by the owner in fee to make this application as his agent.

I further certify the following as required by the Uniform Construction Code, N.J.A.C. 5:23-2.15(a)5: All required State, county, and local prior approvals have been given, including such certification as the construction official may require.

I agree to advise all contractors on this project that they are required to be registered with the New Jersey Division of Taxation and to comply with all New Jersey tax laws.

I understand that if any of the above statements are willfully false, I am subject to punishment.

() Check if contractor.

Agent Name _____

Address _____

Telephone () _____

Signature _____ Date _____

OFFICE DATE RECEIVED: _____

VIII. PRIOR APPROVALS CHECKLIST (office use only)	LOCAL APPROVAL		COUNTY APPROVAL		REGIONAL APPROVAL		STATE APPROVAL		COMMENTS
	Prelimin. Initial	Final Date	Prelimin. Initial	Final Date	Prelimin. Initial	Final Date	Prelimin. Initial	Final Date	
☐ Planning Board									
☐ Zoning Board									
☐ Sewer Authority									
☐ Water Authority									
☐ Fire Department									
☐ Police Department									
☐ Health Department									
☐ Soil Conservation									
☐ N.J. Dept. of Community Affairs									
☐ N.J. Department of Transportation									
☐ N.J. Dept. of Environmental Protect.									
☐ Utility Dig No.									
☒ Other <i>zoning</i>	<i>JTC</i>	<i>5/20/93</i>	<i>enclose</i>						
☐									
☐									

IX. SUBCODES AND SPECIAL REGULATIONS APPLICABLE (office use only—optional)			
Name of Code & Edition		Name of Code & Edition	
Building _____	Energy _____	Other _____	
Electrical _____	Barrier Free _____	_____	
Plumbing _____	Flood Hazard _____	_____	
Fire Protection _____	As Built Elevation Cert. _____	_____	
Mechanical _____	Other _____	_____	

X. CERTIFICATES ISSUED (office use only)		DATE EXPIRED	
☐ Temporary Certificate of Occupancy	No. _____	_____	_____
☐ Temporary Certificate of Occupancy	No. _____	_____	_____
☐ Continued Certificate of Occupancy	No. _____	_____	_____
☐ Certificate of Occupancy	No. _____	_____	_____
☐ Certificate of Approval	No. _____	_____	_____
☐ None			



CONSTRUCTION PERMIT

Date Issued 6-9-93
Control #
Permit # 1179-93

IDENTIFICATION Block 1033-1 Lot 12

Site Location 2 Alderthorpe Ct

Contractor Same

Address

Owner in Fee Morris

Address 2 Alderthorpe Ct

Tele. ()

Breckinridge

Lic. No. or Bldrs. Reg. No. Exp. Date

()

Federal Emp. No.

or Social Security No.

Whereby granted permission to perform the following work:

BUILDING ☐ PLUMBING ☐ OTHER

ELECTRICAL ☐ FIRE PROTECTION

DESCRIPTION OF WORK:

Enclose front Porch

NOTE: If construction does not commence within one (1) year of date of issuance, or if construction ceases for a period of six (6) months, this permit is void.

Estimated Cost of Work \$ 2000.

UCC
CONSTRUCTION-OFFICIAL

PAYMENTS (Office Use Only)*0005*

Building 15 1179

Plumbing RI PER

Electrical 1033-1

Fire Protection INT

Other PIR 5 12 H

Other 1 RITE TIME

DCA Training Fee IN OR RUI

Cert. of Occ. 20 PER A

Other C / D

Total 42 TOTAL

Check No. # 610 PERK

Cash

Collected By: CA



BUILDING SUBCODE TECHNICAL SECTION



Date Received
Date Issued
Control #
Permit #

6-9-93
1179-93

A. IDENTIFICATION—APPLICANT: COMPLETE ALL APPLICABLE INFORMATION. WHEN CHANGING CONTRACTORS. NOTIFY THIS OFFICE. CALL UTILITY DIG NO: 1-800-272-1000.

Block 1033-1 Lot 12
Work Site Location 2 ALDGATE COURT
BRICK TOWN, NJ 08724
Owner in Fee ROBERT A. MEANY
Address 2 ALDGATE COURT
BRICK TOWN, NJ 08724
Tele [REDACTED]
Contractor OWNER
Address (SAME AS ABOVE)
Tele [REDACTED]
Lic. No. or Bldrs. Reg. No. [REDACTED]
Federal Emp. No. [REDACTED] or Social Security No. [REDACTED]

C. CERTIFICATION IN LIEU OF OATH

I hereby certify that I am the (agent of) owner
of record and am authorized to make this application.

Signature

D. TECHNICAL SITE DATA DESCRIPTION OF WORK

ENCLOSE OPEN PORCH (UNDER EXISTING
ROOF) TO ENLARGE KITCHEN.

JOB SUMMARY (Office Use Only)

PLAN REVIEW	Date	Initial	INSPECTIONS	Dates (Month/Day)
☐ No Plans Req.			Type:	Failure Failure Approval Initial
☒ All	6/2/93	JLE	Footings	9/24/93
☐ Footing			Foundation	9/29/93
☐ Foundation			Slab	9/21/93
☐ Frame			Frame	11/30/93
☐ Other			Insulation	
Joint Plan Review Required:		Finishes:		
☐ Elec: ☐ Plumb. ☐ Fire			Energy	
SUBCODE APPROVAL		Mechanical		
☒ CO ☐ CCO ☐ CA			TCO	
Date: 5/31/94			Other	
Approved By: [Signature]			Final	

B. BUILDING CHARACTERISTICS

Use Group Present R.3 Proposed _____
Constr. Class Present _____ Proposed _____
No. of Stories 1
Height of Structure _____ Ft.
Area—Largest Floor _____ Sq. Ft.
Total Bldg. Area/All Floors _____ Sq. Ft.
Volume of Structure _____ Cu. Ft.
Total Land Area Disturbed _____ Sq. Ft.

Est. Cost of Bldg. Work:

1. New Bldg. \$ _____
2. Alteration \$ _____
3. Total (1+2) \$ _____

TYPE OF WORK:

- ☐ New Building
☒ Addition
☒ Alteration
☐ Roofing
☐ Siding
☒ Other ENCLOSE OPEN PORCH
☐ Demolition
☐ Miscellaneous
☐ Fence _____ Height
☐ Sign _____ Sq. Ft.
☐ Pool
☐ Elevator
☐ Asbestos Abatement
☐ Other _____

(Office Use Only) FEE

\$ _____

Administrative Surcharge \$ _____
Paid ☐ Check # _____ Minimum Fee \$ _____
Collected by: _____ TOTAL FEE \$ _____

WILL CALL



**ELECTRICAL
SUBCODE
TECHNICAL SECTION**



Date Received
Date Issued
Control #
Permit #

SEP 23 08 01 22 46

A. IDENTIFICATION—APPLICANT: COMPLETE ALL APPLICABLE INFORMATION. WHEN CHANGING CONTRACTORS, NOTIFY THIS OFFICE. CALL UTILITY DIG NO: 1-800-272-1000.

Block 1033-1 Lot 12
Work Site Location 2 ALDSEATE COURT
BRICK TOWN, NJ 08724
Owner in Fee ROBERT A. MEANY
Address 2 ALDSEATE COURT
BRICK TOWN, NJ 08724
Contractor — OWNER —
Address (SAME AS ABOVE)
Tele [REDACTED]
Lic. No. [REDACTED]
Federal Emp. No. [REDACTED] or Social Security No. [REDACTED]

B. ELECTRICAL CHARACTERISTICS

Use Group Present [REDACTED] Proposed Renovation
☐ Pole/Pad # [REDACTED] ☐ Temporary ☐ Other [REDACTED]
Building Occupied as [REDACTED] Utility Co. [REDACTED]
Est. Cost of Elec. Work \$ 25.-

JOB SUMMARY (Office Use Only)

PLAN REVIEW:	INSPECTIONS	Dates (Month/Day)			
		Failure	Failure	Approval	Initials
☐ No Plans Required	Type:				
Joint Plan Review Required:	Rough	9.30.83	9.30.83	10.4.83	PP
☐ Bldg. ☐ Plumb.	Temporary	10.1.93	10.1.93		
☐ Fire ☐ Elevator	Constr. Serv.				
☐ Elec. Plans Approved	TCO				
Date: <u>4.25.94</u>	Other			4.25.94	PP
Approved by: <u>[Signature]</u>	Service				
	Final				
SUBCODE APPROVAL		Temp. Cut-in-Card Date Issued <u>4.25.94</u>			
☐ CO ☐ CCO ☐ CA		Final Cut-in-Card Date Issued <u>4.25.94</u>			
Date: <u>4.25.94</u>		PP			
Approved By: <u>[Signature]</u>					

C. CERTIFICATION IN LIEU OF OATH

I hereby certify that I am the (agent of) owner of record and am authorized to make this application and perform the work listed on this application.

Robert A. Meany
Signature—Contractor Seal

D. TECHNICAL SITE DATA

NO.	SIZE	ITEM
3		Fixtures (1)
4		Receptacles (2)
2		Switches (3)
		Total 1 + 2 + 3
		Kw Range
		Kw Oven(s)
		Kw Surface Unit
		hp Dishwasher
		hp Garbage Disposal
		Kw Dryer
		Kw A/C Unit
		Burglar Alarms
		Intercoms Panels
		Smoke Detectors
		hp Whirlpool/spa
		Pool Bonding
		hp Pool Filter Motor
		Pool Lights
		Kw Water Heater(s)
		Kw Central heat:
		oil, gas or elec.
		Kw Baseboard Heat Units
		Thermostats
		hp Heat Pump
		hp Pump(s)
		Amp Motor Control Center/Sub Panels
		Signs
		Light Standards
		hp Motors—Fractional H.P.
		hp Motors—All Others
		Kw Transformers
		Kw Generators
		Amp Service Entrance
		Other

FEE (Office Use Only)

Paid ☐ Check # <u>749</u>	Administrative Surcharge	\$
	Minimum Fee	\$
	DCA Training Fee	\$
Collected by: <u>[Signature]</u>	TOTAL FEE	\$ <u>46.-</u>

9-30-93 (1) During Room Repair feeding little and bounding between
5th & 6th floors during Room

TOWNSHIP OF BRICK

OCEAN COUNTY, NEW JERSEY
401 CHAMBERS BRIDGE ROAD, BRICK, N.J. 08723

Steven J. Zboyan, Mayor

Township Council:

Albert Chrobocinski, President
Victor Cantillo
Helen Fayad
Lee Hartman
Thomas G. Malorine
Mary Lou Powner
Warren H. Wolf



Department of Administration & Finance

Office of Land Use Management
Richard E. Garnett, P.L.S., P.P.
Municipal Surveyor/Planner
(908) 477-3000, Ext. 275
Fax: (908) 920-4850

TO: Municipal Engineer

DATE: 5/24/93

I ROBERT A. MEANY of 2 ALDENATE COURT, B.T.
(Name - Please Print) (Address)

BLOCK: 1033-1 LOT: 12

Request to be exempted from the plot plan requirement as outlined in the Brick Land Use Book, Chapter 190.31, part B.

Phone No. (908) 892-3936

Robert A. Meany
Signed by Applicant

1. Submit survey, showing location of addition with proposed dimensions, grading. If driveway is being added, show type, width and length.

2. Proof that the property is not located in a Flood Hazard Area.

NOTE: Any excavations to be removed from the Township required a mining permit.

Approved

Date: 5/24/93


By

Rejected

Date: _____

By

Remarks: _____

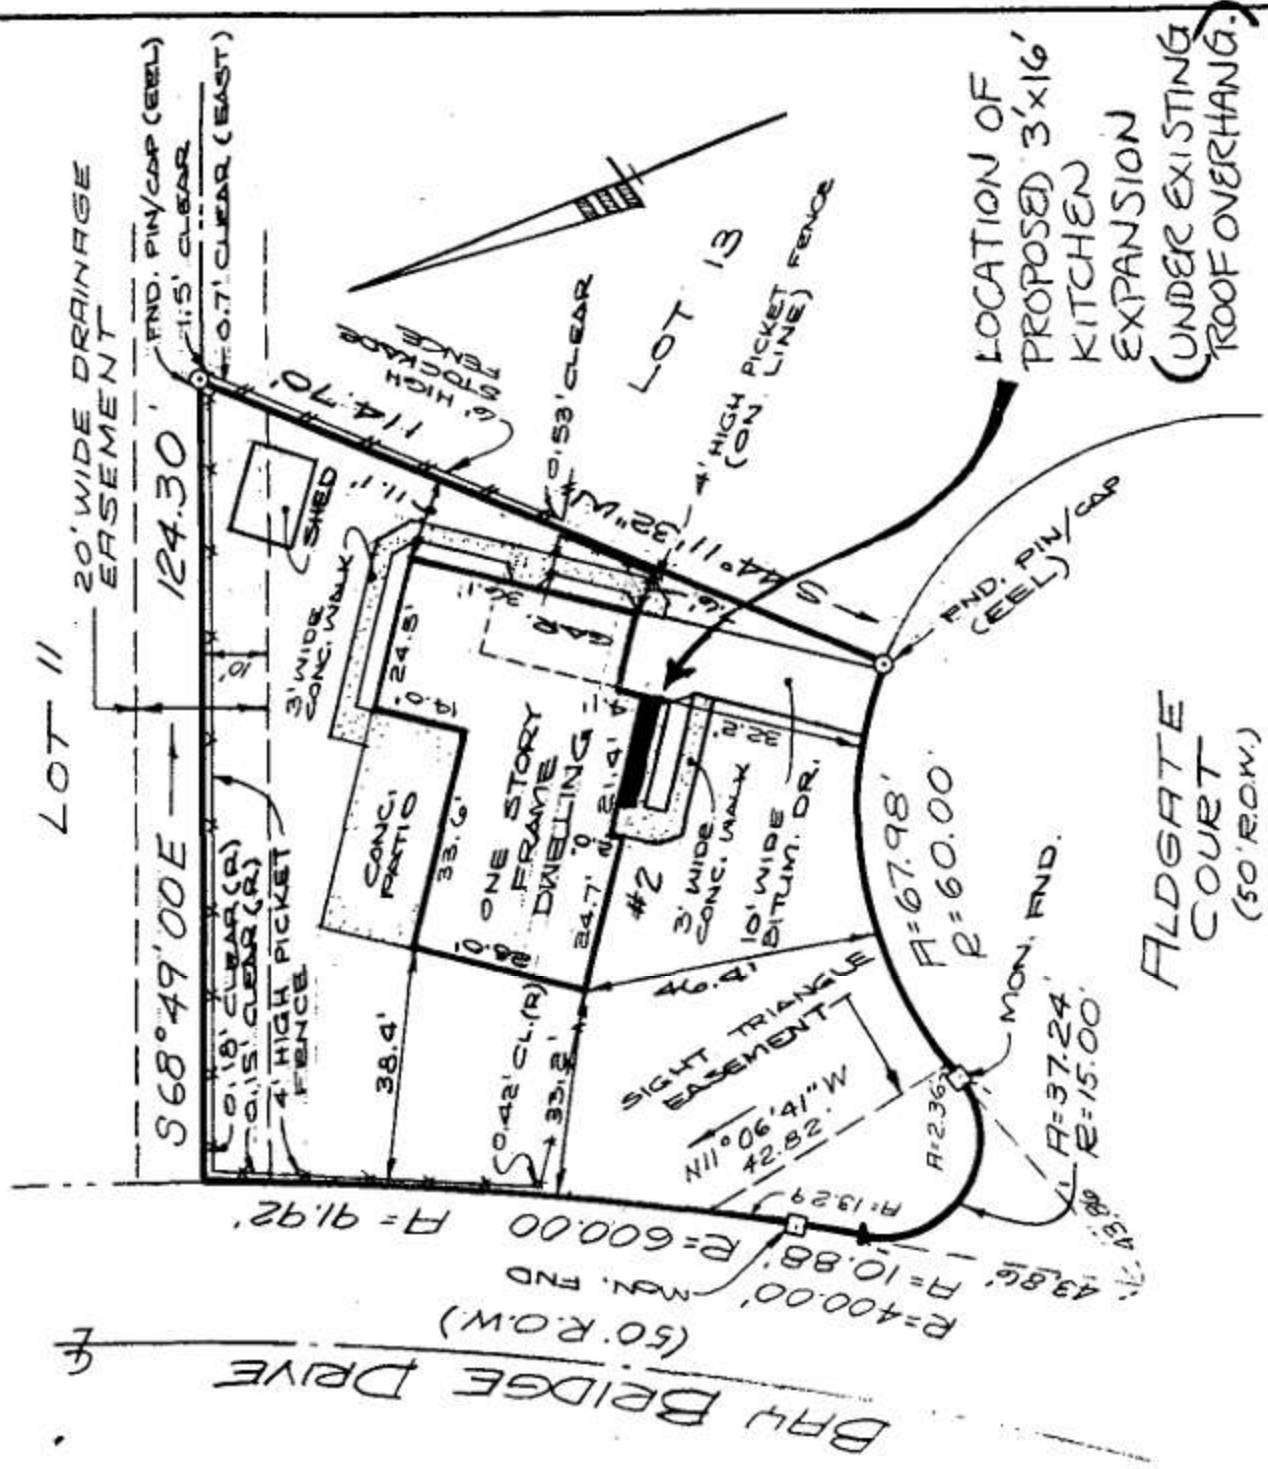

LEGEND

- = MONUMENT FOUND
- = PIN/CAP FOUND

5/25/93 *Don King*
house

ALSO KNOWN AS TAX LOT 12-BLOCK 1033-1


02-02-93	SURVEY	UP-DATE	SAS
DATE	REVISION	BY	CHKD.
LOT 12 LOCATION SURVEY			
BLOCK 1033-1			
AS SHOWN ON MAP OF			
BAY BRIDGE VILLAGE			
SECTION 4			
BRICK TOWNSHIP, OCEAN COUNTY, NEW JERSEY			
COUNTY FILE No. H-1613			
FILED: 12-24-1985			
SCALE: 1"=30'		DATE: JUNE 3, 1986	
		W.D.M.	


2-2-93 CERTIFIED TO
ROBERT A. AND PATRICIA A. MEANY;
MIDSTATE ABSTRACT COMPANY;
OCEAN FEDERAL SAVINGS & LOAN;
ROBERT DIKUN, ESQUIRE.

GEORGE C. LISSEMDEN, JR., P.E. & L.S.
LICENSE NO. 12946, TOMS RIVER, N.J.

ROBERT AND PATRICIA MEANY
2 ALDGEATE COURT BLK 1033-1 LOT 12


R. MEANY
4/26/93

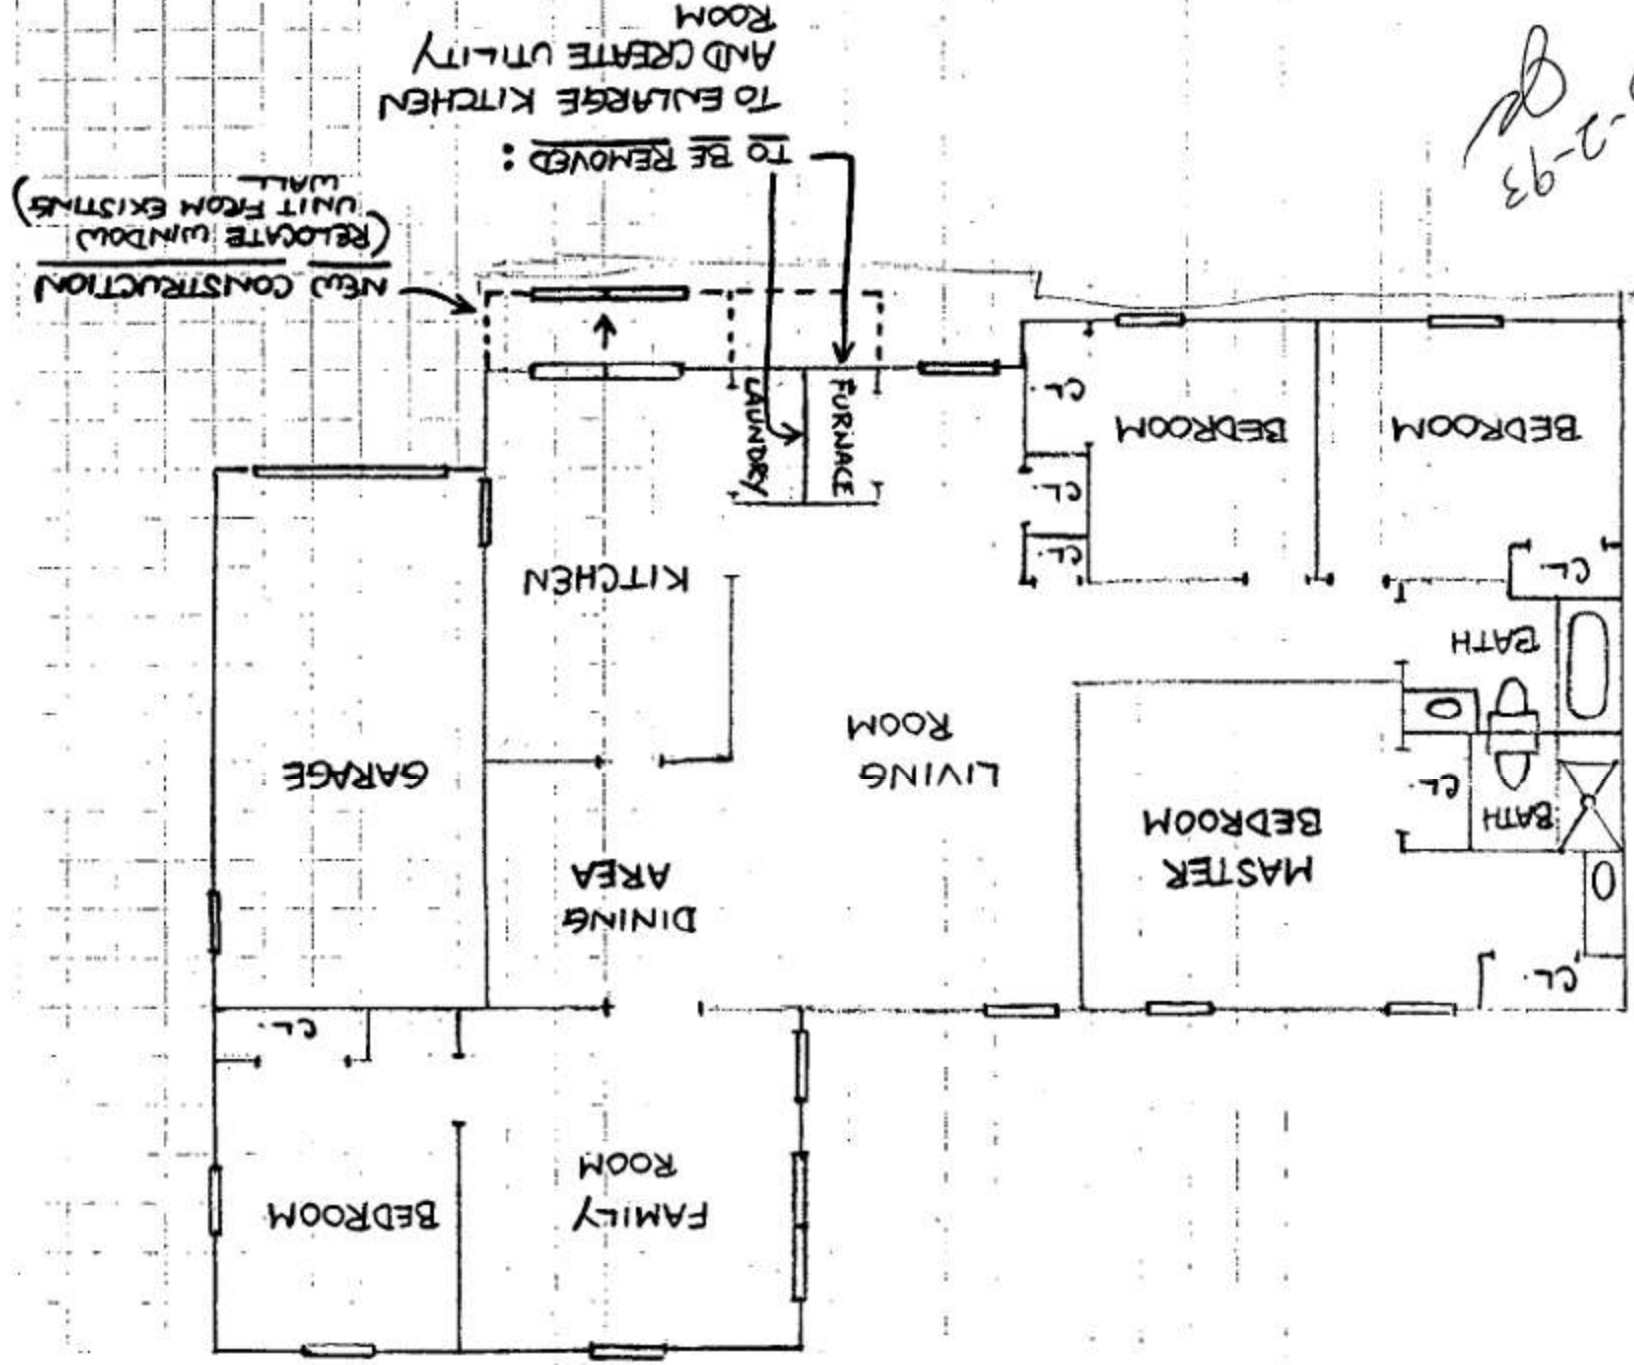

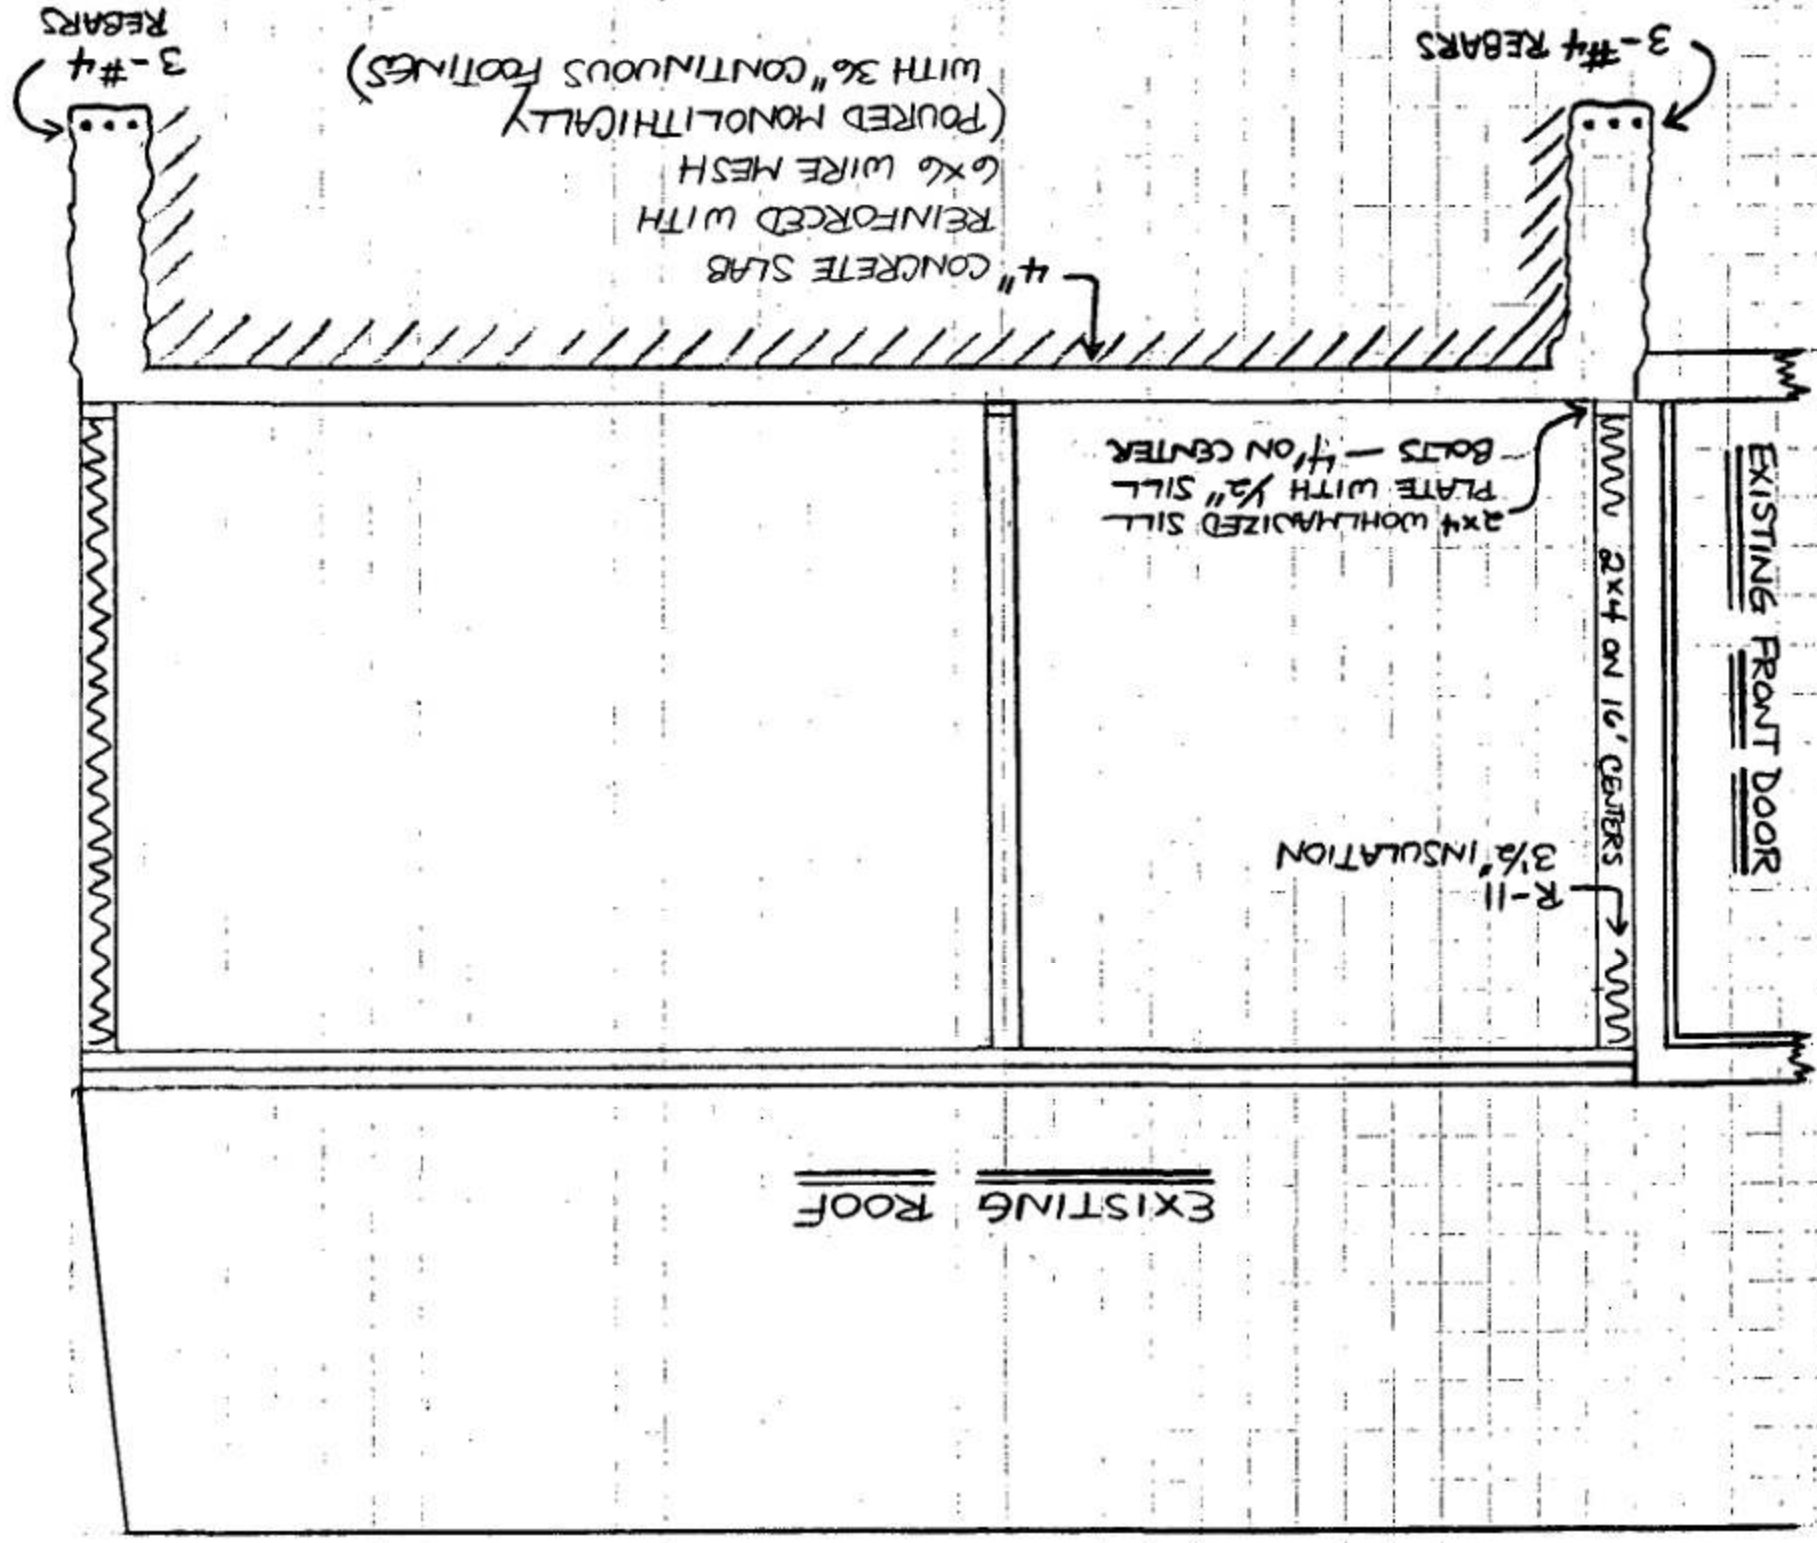


ROBERT AND PATRICIA MEANY
2 ALDgate COURT, BLOCK 1033-1 LOT 12

R. MEANY
4/26/93

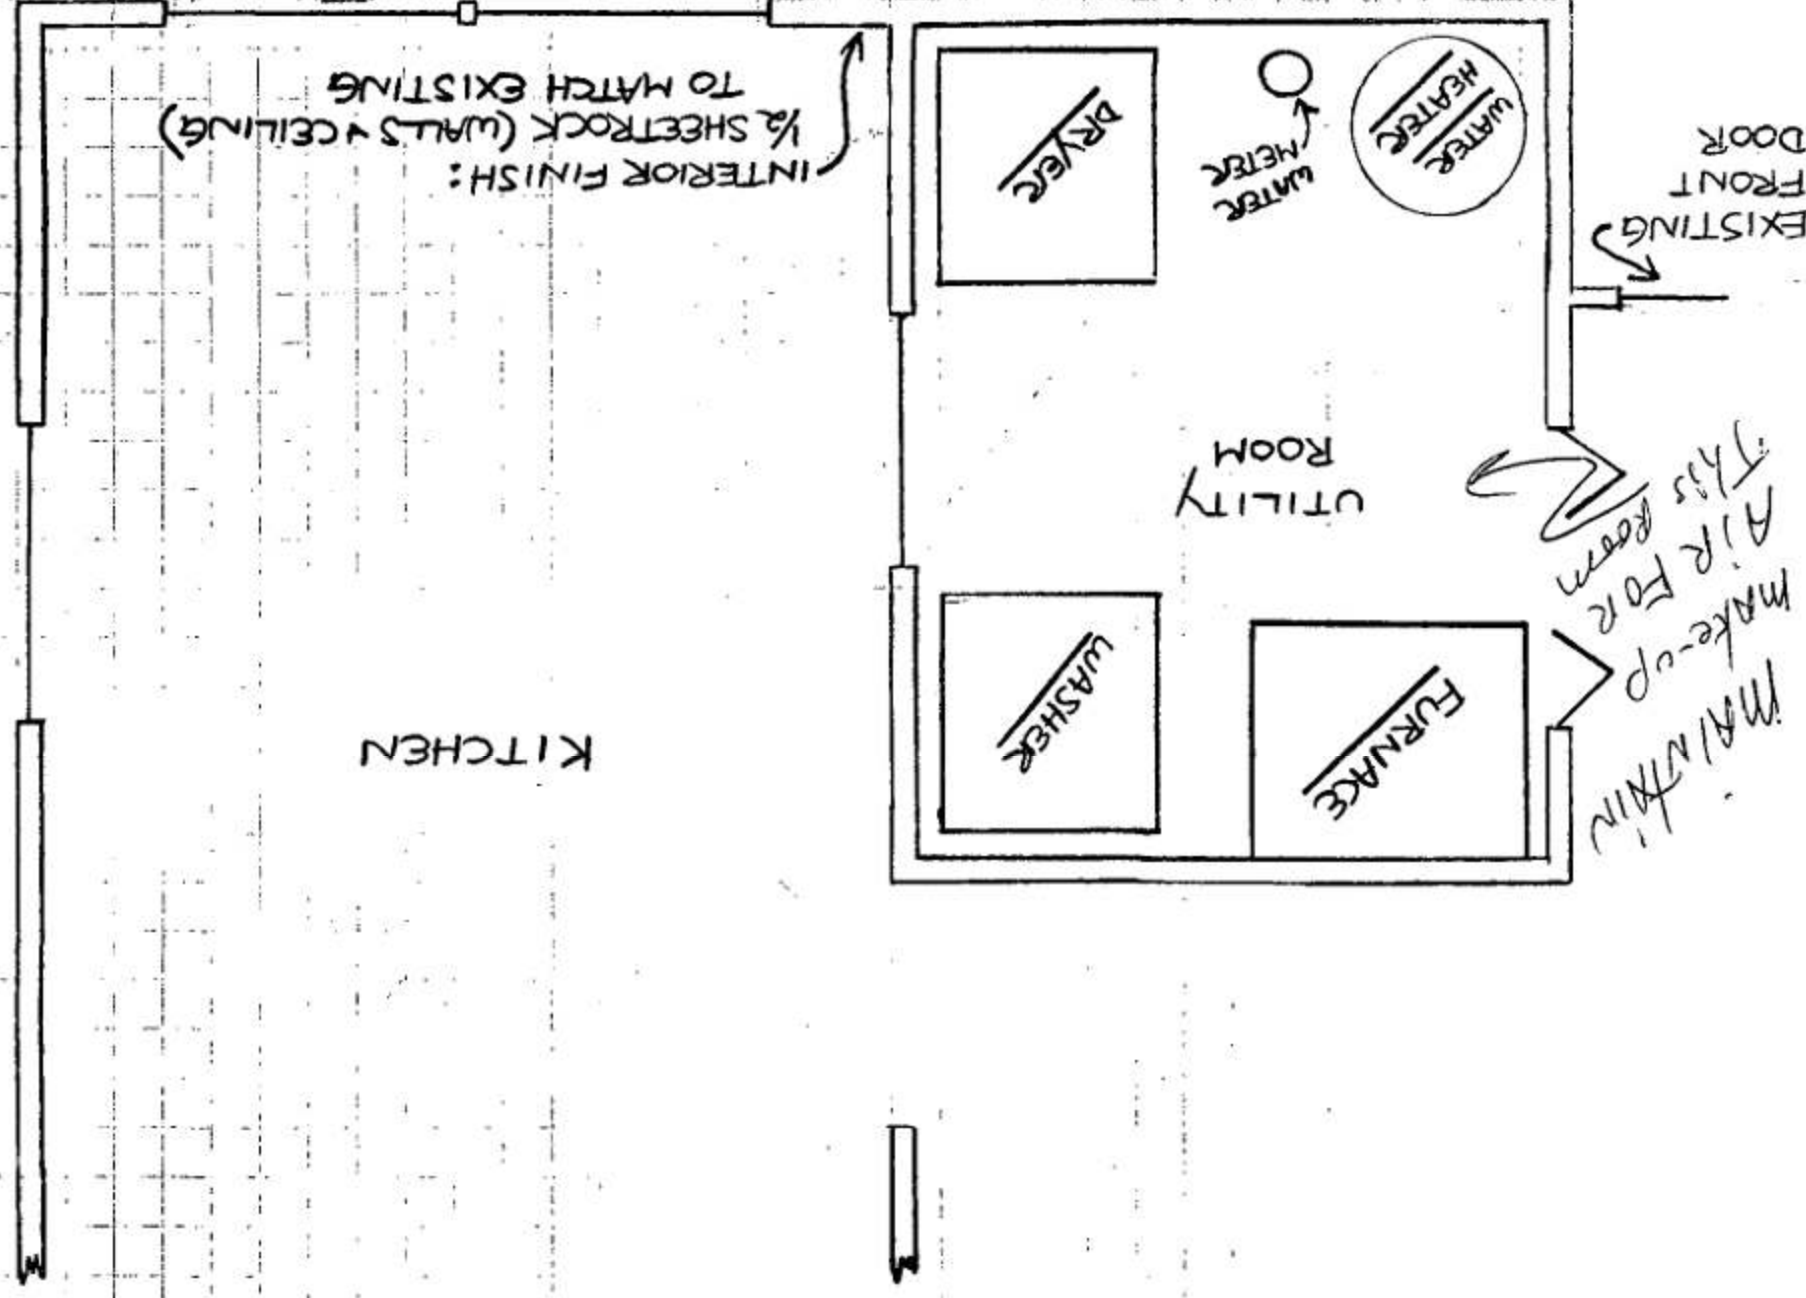

The Fairfax

Three Bedrooms

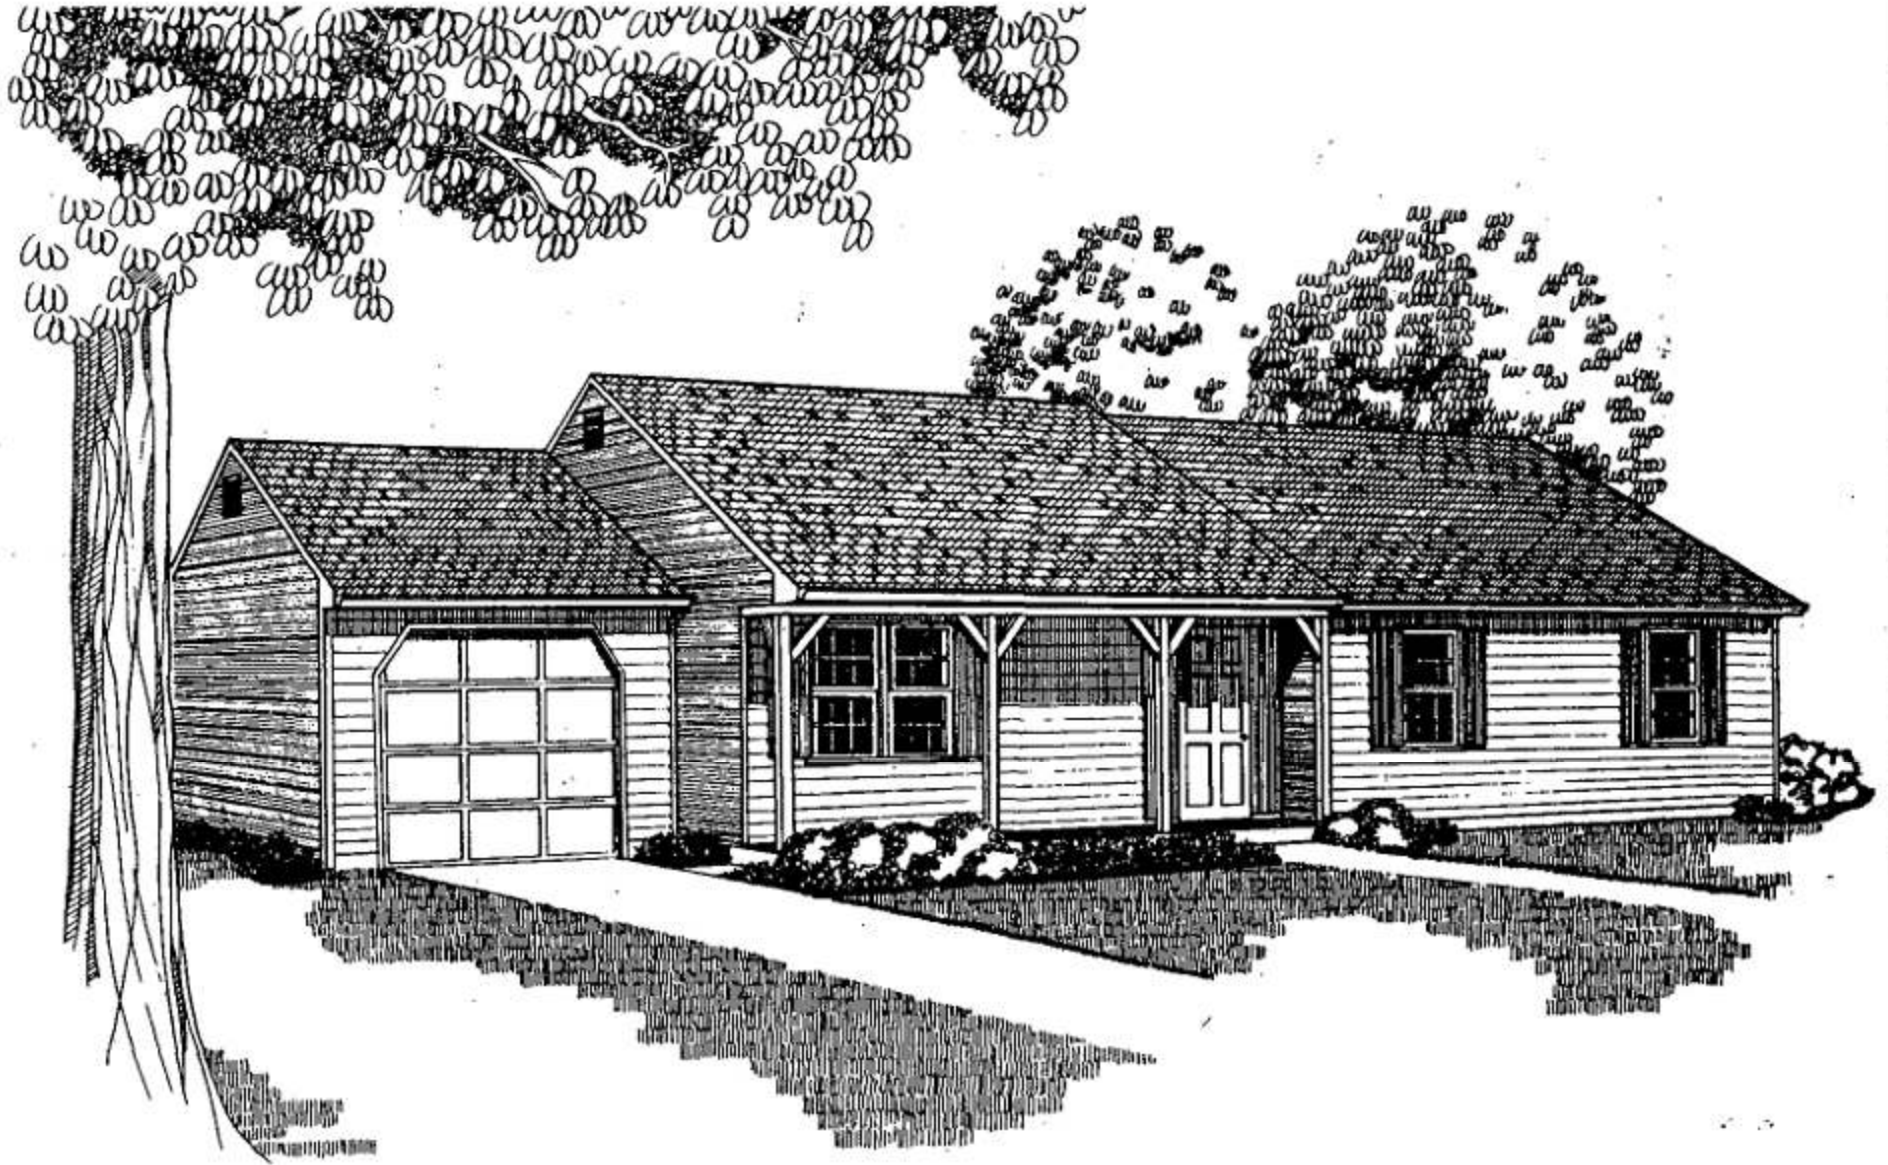

 TREND HOMES INC.

