

✓ BLOCK 1033-1 LOT 12 ADDRESS (SITE) 2 ALDGATE COURT PERMIT NO. 251-91



CONSTRUCTION PERMIT APPLICATION

Applicant Completes: Sections I, II, III (optional), IV, VI and VII

FEB 22 1991

BUILDING

I. IDENTIFICATION

1. Proposed Work-site at: 2 ALDGATE COURT

2. Name of Owner in Fee: ROBT + PATRICIA MEANY

Address 2 ALDGATE COURT, BRICK TOWN, NJ 08724

3. Ownership in Fee: Public _____ Private ☒

4. Principal Contractor: - OWNER - Tel. (____) _____

Address - SAME AS ABOVE -

License No. OR, if new home, Builder Reg. No. _____ Exp. Date _____

Federal Emp. No. _____ Social Security No. _____

5. Architect or Engineer - OWNER - Tel. (____) _____

Address - SAME AS ABOVE -

6. Responsible Person Robert A. Meany, owner

In Charge of Work _____

V. FEE SUMMARY (for office use only)

		Update	Update
1. Building	\$ <u>7.50</u>		
2. Electrical			
3. Plumbing			
4. Fire Protection			
5. Other			
6. Subtotal	\$		
7. Less 20% for State Plan Review			
8. Subtotal	\$		
9. DCA Training Fee			
10. Subtotal	\$		
11. Cert. of Occupancy	<u>20</u>		
12. Other			
13. TOTAL	\$ <u>27.50</u>		

VI. BUILDING/SITE CHARACTERISTICS

1. Number of Stories	_____	(office use only)
2. Height of Structure	_____ ft.	
3. Largest Floor	_____ sq. ft.	
4. Building Area—All Floors	_____ sq. ft.	
5. Volume of Structure	_____ cu. ft.	
6. Construction Classification	_____	
7. Total Land Area Disturbed	_____ sq. ft.	
8. Flood Hazard Zone	_____	
9. Base Flood Elevation	_____ ft.	
10. Wetlands yes _____	_____ sq. ft.	
no _____		
11. Fire Grading	_____	
12. Max. Live Load	_____	
13. Max. Occupancy Load	_____	

II. PROPOSED WORK

1. ☐ Minor Work (single trade)
2. ☐ Small Job (\$5,000 and no prior approvals)
3. ☐ New Building
4. ☐ Addition
5. ☐ Alteration
6. ☐ Fire Protection
7. ☐ Plumbing
8. ☐ Electrical
9. ☐ Asbestos Abatement
10. ☐ Demolition
- TOTAL COSTS \$800.00

Est. Cost

OPTIONAL (for office use only)

Plans Rec'd By	Date Rec'd	Rejection Date	Approval Date	Re-viewer	Resubmission Dates	Re-viewer
			<u>3/7/91</u>	<u>RC</u>	<u>4-30-91</u>	<u>X</u>

III. DO YOU WANT: (optional) 1. ☐ Partial Releases 2. ☐ Prototype Processing

IV. DOES OR WILL YOUR BUILDING CONTAIN ANY OF THE FOLLOWING?

- | | | |
|---|---|---|
| 1. ☐ Elevators/Escalators/Lifts/
Dumbwaiters/Moving Walks | 3. ☐ Pressure Vessels | 6. ☐ Hazardous Uses/Places of Assembly |
| 2. ☐ High Pressure Boilers | 4. ☐ Refrigeration Systems | 7. ☐ Sprinklers |
| | 5. ☐ Cross-Connections/Backflow Preventers | 8. ☐ Smoke Control Systems in Open Wells |
| | | 9. ☐ Underground Storage Tanks |

VII. DESCRIPTION OF BUILDING USE

- A. RESIDENTIAL-
1. ☐ Hotels (R-1)
2. ☐ Multi-Family (R-2)
3. ☐ Two-Family (R-3) BOCA
4. ☐ Two-Family (R-4) CABO
5. ☒ One-Family (R-3) BOCA
6. ☐ One-Family (R-4) CABO
- No of dwelling units: _____
- Before Construction _____
- After Construction _____
- Net gain or loss _____
- B. NON-RESIDENTIAL
1. State Specific Use: _____
2. Use Group: _____
3. Change in Use Group, Indicate Former: _____

LDS BR 10211105

20K

CERTIFICATION IN LIEU OF OATH

I. OWNER SECTION (to be completed if the applicant is the owner in fee)

I hereby certify that I am the owner in fee of the property listed on Page 1.

Mark the following applicable boxes:

A. () I further certify that a new home (private residence) will be constructed on this property for my own use and occupancy. This dwelling is to be occupied by myself and is not to be used for any purpose other than single family residential use. I attest that all construction, plumbing, or electrical work will be done, in whole or in part, by me or by subcontractors under my supervision, in accordance with all applicable laws; and, I further acknowledge that said new home is not covered under the New Home Warranty and Builders Registration Act (N.J.S.A. 46:3B-1 et seq.) and that such fact shall be disclosed to any person purchasing this property within ten years of the date of issuance of a certificate of occupancy.

I UNDERSTAND THAT IN MARKING BOX A, I ACKNOWLEDGE THAT I AM ASSUMING RESPONSIBILITY FOR THE WORK DONE ON SAID PROPERTY, THE CONDITION OF THE PROPERTY PRIOR TO, DURING, AND AFTER ANY WORK PERFORMED, AND FOR THE PERFORMANCE OF THE SUBCONTRACTORS I HIRE, EMPLOY, OR OTHERWISE CONTRACT OR WITH WHOM I MAKE AGREEMENTS TO PERFORM WORK. I AM VOLUNTARILY AND KNOWINGLY ASSUMING THIS RESPONSIBILITY.

B. () I further certify the following as required by the New Jersey Uniform Construction Code, N.J.A.C. 5:23-2.15(e)1.vii:

I personally prepared the plans submitted for: 1) the new home referred to in A.; or, 2) an addition, alteration, renovation, or repair to an existing single family residence owned and occupied by myself and located on the property listed on Page 1; or, 3) a new structure that will be physically separate from, but that will be deemed part of, an existing single family residence that is owned and occupied by myself and located on the property listed on Page 1.

C. () I further certify that I will perform or supervise the following work:

C.1. () Building C.2. () Fire Protection

I further certify that I will perform the following work:

C.3. () Electrical C.4. () Plumbing

D. () I agree to advise all contractors on this project that they are required to be registered with the New Jersey Division of Taxation and to comply with all New Jersey tax laws.

I further certify the following as required by the Uniform Construction Code, N.J.A.C. 5:23-2.15(a)5: All required State, county, and local prior approvals have been given, including such certification as the construction official may require.

I understand that if any of the above statements are willfully false, I am subject to punishment.

Signature Robert A. Meany Date 4/5/90

II. AGENT SECTION

(to be completed if the applicant is not the owner in fee)

I hereby certify the following as required by the New Jersey Uniform Construction Code, N.J.A.C. 5:32-2.15(d): the proposed work is authorized by the owner in fee; and I have been authorized by the owner in fee to make this application as his agent.

I further certify the following as required by the Uniform Construction Code, N.J.A.C. 5:23-2.15(a)5: All required State, county, and local prior approvals have been given, including such certification as the construction official may require.

I agree to advise all contractors on this project that they are required to be registered with the New Jersey Division of Taxation and to comply with all New Jersey tax laws.

I understand that if any of the above statements are willfully false, I am subject to punishment.

() Check if contractor.

Agent Name _____

Address _____

Telephone () _____

Signature _____

Date _____

OFFICE DATE RECEIVED: _____

VIII. PRIOR APPROVALS CHECKLIST (office use only)	LOCAL APPROVAL		COUNTY APPROVAL		REGIONAL APPROVAL		STATE APPROVAL		COMMENTS
	Prelimin. Initial	Final Date	Prelimin. Initial	Final Date	Prelimin. Initial	Final Date	Prelimin. Initial	Final Date	
☐ Planning Board									
☐ Zoning Board									
☐ Sewer Authority									
☐ Water Authority									
☐ Fire Department									
☐ Police Department									
☐ Health Department									
☐ Soil Conservation									
☐ N.J. Dept. of Community Affairs									
☐ N.J. Department of Transportation									
☐ N.J. Dept. of Environmental Protect.									
☐ Utility Dig No.									
☒ Other <i>zoning</i>	<i>SK</i>	<i>2/22/91</i>	<i>shed</i>						
☐									
☐									

IX. SUBCODES AND SPECIAL REGULATIONS APPLICABLE (office use only—optional)			
Name of Code & Edition		Name of Code & Edition	
Building _____	Energy _____	Other _____	
Electrical _____	Barrier Free _____	_____	
Plumbing _____	Flood Hazard _____	_____	
Fire Protection _____	As Built Elevation Cert. _____	_____	
Mechanical _____	Other _____	_____	

X. CERTIFICATES ISSUED (office use only)		DATE EXPIRED
☐ Temporary Certificate of Occupancy	No. _____	_____
☐ Temporary Certificate of Occupancy	No. _____	_____
☐ Continued Certificate of Occupancy	No. _____	_____
☐ Certificate of Occupancy	No. _____	_____
☐ Certificate of Approval	No. _____	_____



CONSTRUCTION PERMIT

Date Issued

Control #

Permit #

3/7/91

251-91

IDENTIFICATION

Block

1033-1

Lot

12

Work Site Location

2 Hedgate Ct

Contractor

Sam

Owner in Fee

R. P. Mooney

Address

Address

Tele. ()

**0004*

Lic. No. or Bldrs. Reg. No.

Exp. Date

251

Federal Emp. No.

BLOCK

or Social Security No.

1033 #

hereby granted permission to perform the following work:

BUILDING

[]

PLUMBING

[]

OTHER

ELECTRICAL

[]

FIRE PROTECTION

DESCRIPTION OF WORK:

Shed

NOTE: If construction does not commence within one (1) year of date of issuance, or if construction ceases for a period of six (6) months, this permit is void.

Estimated Cost of Work \$

800

CONSTRUCTION OFFICIAL

C.C. Form F-170A

1 WHITE - OFFICE

2 CANARY - TAX ASSESSOR

3 PINK - JACKET

4 GOLD - APPLICANT

PAYMENTS (Office Use Only) 12 #

Building

750.00

Plumbing

0.00

Electrical

TOTAL

Fire Protection

CASH

Other

CHANGE

Other

07/07/91 NO. 5 0032A005

DCA Training Fee

Cert. of Occ.

20.00

Other

Total

27.50

Check No.

Cash

Collected By:

[Signature]



Date Received
Date Issued
Control #
Permit #

3/7/91
251-91

C. CERTIFICATION IN LIEU OF OATH

I hereby certify that I am the (agent of) owner
of record and am authorized to make this application.

Signature _____

D. TECHNICAL SITE DATA

DESCRIPTION OF WORK

Shed

Tele. ()
Lic. No. or Bldrs. Reg. No.
Federal Emp. No. or Social Security No

PLAN REVIEW	Date	Initial	INSPECTIONS	Dates (Month/Day)			
[] No-Plans Req.			Type:	Failure	Failure	Approval	Initial
[☒] All	3/7/91	AK	Footing				
[] Footing			Foundation				
[] Foundation			Slab				
[] Frame			Frame				
[] Other			Insulation				
Joint Plan Review Required:			Finishes:				
[] Elec.	[] Plumb.	[] Fire	Energy				
SUBCODE APPROVAL			Mechanical				
[] CO	[] CCO	[] CA	TCO				
Date:	4-30-91		Other				
Approved By:	J. Charles		Final				

TYPE OF WORK:

- [] New Building
[] Addition
[] Alteration
 [] Roofing
 [] Siding
 [] Other _____
[] Demolition
[] Miscellaneous
 [] Fence _____ Height
 [] Sign _____ Sq. Ft.
 [] Pool
 [] Elevator
 [] Asbestos Abatement
 [] Other _____

(Office Use Only)
FEE

[illegible]

B. BUILDING CHARACTERISTICS

Use Group Present P3 Proposed _____
 Constr. Class Present _____ Proposed _____
 No. of Stories _____
 Height of Structure _____ Ft.
 Area—Largest Floor _____ Sq. Ft.
 Total Bldg. Area/All Floors _____ Sq. Ft.
 Volume of Structure _____ Cu. Ft.
 Total Land Area Disturbed _____ Sq. Ft.

Est. Cost of Bldg. Work:

1. New Bldg.	\$ _____
2. Alteration	\$ _____
3. Total (1+2)	\$ _____

Administrative Surcharge \$ _____
 Paid [] Check # _____ Minimum Fee \$ _____
 Collected by: _____ TOTAL FEE \$ _____



**BUILDING
SUBCODE
TECHNICAL SECTION**



Date Received
Date Issued
Control #
Permit #

3/7/91
251-91-7
251-91
7.50

A. IDENTIFICATION—APPLICANT: COMPLETE ALL APPLICABLE INFORMATION. WHEN CHANGING CONTRACTORS, NOTIFY THIS OFFICE. CALL UTILITY DIG NO: 1-800-272-1000.

Block 1033-1 Lot 12
Work Site Location 2 ALDGATE COURT

Owner in Fee ROBERT + PATRICIA MEANY
Address 2 ALDGATE COURT
BRICKTOWN NJ 08724

Contractor OWNER
Address SAME AS ABOVE

Tele. ()
Lic. No. or Bldrs. Reg. No.
Federal Emp. No. or Social Security No.

C. CERTIFICATION IN LIEU OF OATH

I hereby certify that I am the (agent of) owner of record and am authorized to make this application.

Signature Robert A. Meany

**D. TECHNICAL SITE DATA
DESCRIPTION OF WORK**

Shed 2750

JOB SUMMARY (Office Use Only)

PLAN REVIEW	Date	Initial	INSPECTIONS	Dates (Month/Day)	Initial
[] No-Plans Req.			Type	Failure	Approval
[x] All	3/7/91		Footings		
[] Footing			Foundation		
[] Foundation			Slab		
[] Frame			Frame		
[] Other			Insulation		
Joint Plan Review Required:			Finishes:		
[] Elec. [] Plumb. [] Fire			Energy		
SUBCODE APPROVAL			Mechanical		
[] CO [] CCO [] CA			TCO		
Date:			Other		
Approved By:			Final		

TYPE OF WORK:

[] New Building
[] Addition
[] Alteration
[x] Roofing
[x] Siding
[] Other
[] Demolition
[] Miscellaneous
[x] Fence <u>41</u> Height
[] Sign <u>41</u> Sq. Ft.
[] Pool
[] Elevator
[] Asbestos Abatement
[] Other

**(Office Use Only)
FEE**

\$	

B. BUILDING CHARACTERISTICS

Use Group Present PJ Proposed
Constr. Class Present Proposed
No. of Stories

Height of Structure 10 Ft.
Area—Largest Floor 100 Sq. Ft.
Total Bldg. Area/All Floors 100 Sq. Ft.
Volume of Structure 1000 Cu. Ft.
Total Land Area Disturbed 100 Sq. Ft.

Est. Cost of Bldg. Work:
1. New Bldg. \$
2. Alteration \$
3. Total (1+2) \$

Administrative Surcharge \$
Paid [] Check # Minimum Fee \$
Collected by: TOTAL FEE \$

Zoning Requirements for Fences

FENCES: No fence shall be erected unless a permit for the erection of such fence shall have been obtained from the Division of Inspections in accordance with the requirements of Section 190-33.1 of the Township Code:


- (1) An application for such permit shall be accompanied by a fee in the minimum amount of \$7.50 and which shall be calculated at the rate of \$7.50 per \$1,000 or part thereof of the actual construction cost of the proposed fence, such application shall further be accompanied by a sketch identifying the tax lot and block upon which the proposed fence is to be located; the name and address of the applicant; the height and location of the proposed fence in relation to all property lines of the premises upon which the fence is to be located, and the material and type of construction of the proposed fence.
- (2) No fence which shall be constructed under this section within the front yard set back area of any lot shall exceed 4 feet in height and shall be constructed of chain link, post and rail, or pickets, which pickets shall have at least 2 inches of spacing.
- (3) No fence which shall be constructed under this section along any side or rear property line shall exceed 6 feet in height.
- (4) Any fence which shall be constructed under this section at the corner of a corner lot shall be placed at 45 degrees to each side line for a distance of 10 feet back from the intersection of the fence line along both street sides of the lot. In addition, any fence constructed along the street sides of a corner lot shall meet the requirements provided for in paragraph 2 of this subsection. No fence shall be erected in the public right-of-way under any circumstances.
- (5) No fence to be constructed under this section shall be located less than 10 feet from the pavement or cart way of any street, whether public or private.
- (6) Any fence to be constructed under this section shall be erected with the finished side facing the exterior of the lot which is being enclosed and shall be maintained in good and safe condition at all times. In addition, where a wire fence is to be constructed under this section, the unfinished or cut portion of such fence be installed toward the ground.
- (7) The height limitations provided for in this section shall be not applicable to any fence constructed in any industrial or commercial district within the Township of Brick.
- (8) Upon completion of the erection of a fence under this section, the permittee shall notify the Construction Official of the completion of same and shall request an inspection of the fence.
- (9) That notwithstanding any provision of this subsection to the contrary, no fence shall be constructed on any lot which fronts on any body of water within the Township which exceeds four (4) feet in height. In addition, any such fence shall be constructed only of chain link, post and rail, or pickets, which pickets shall have at least two (2) inches of spacing.

JAN 1 1977

BUILDING


BAY BRIDGE DRIVE

ALDGATE DRIVE

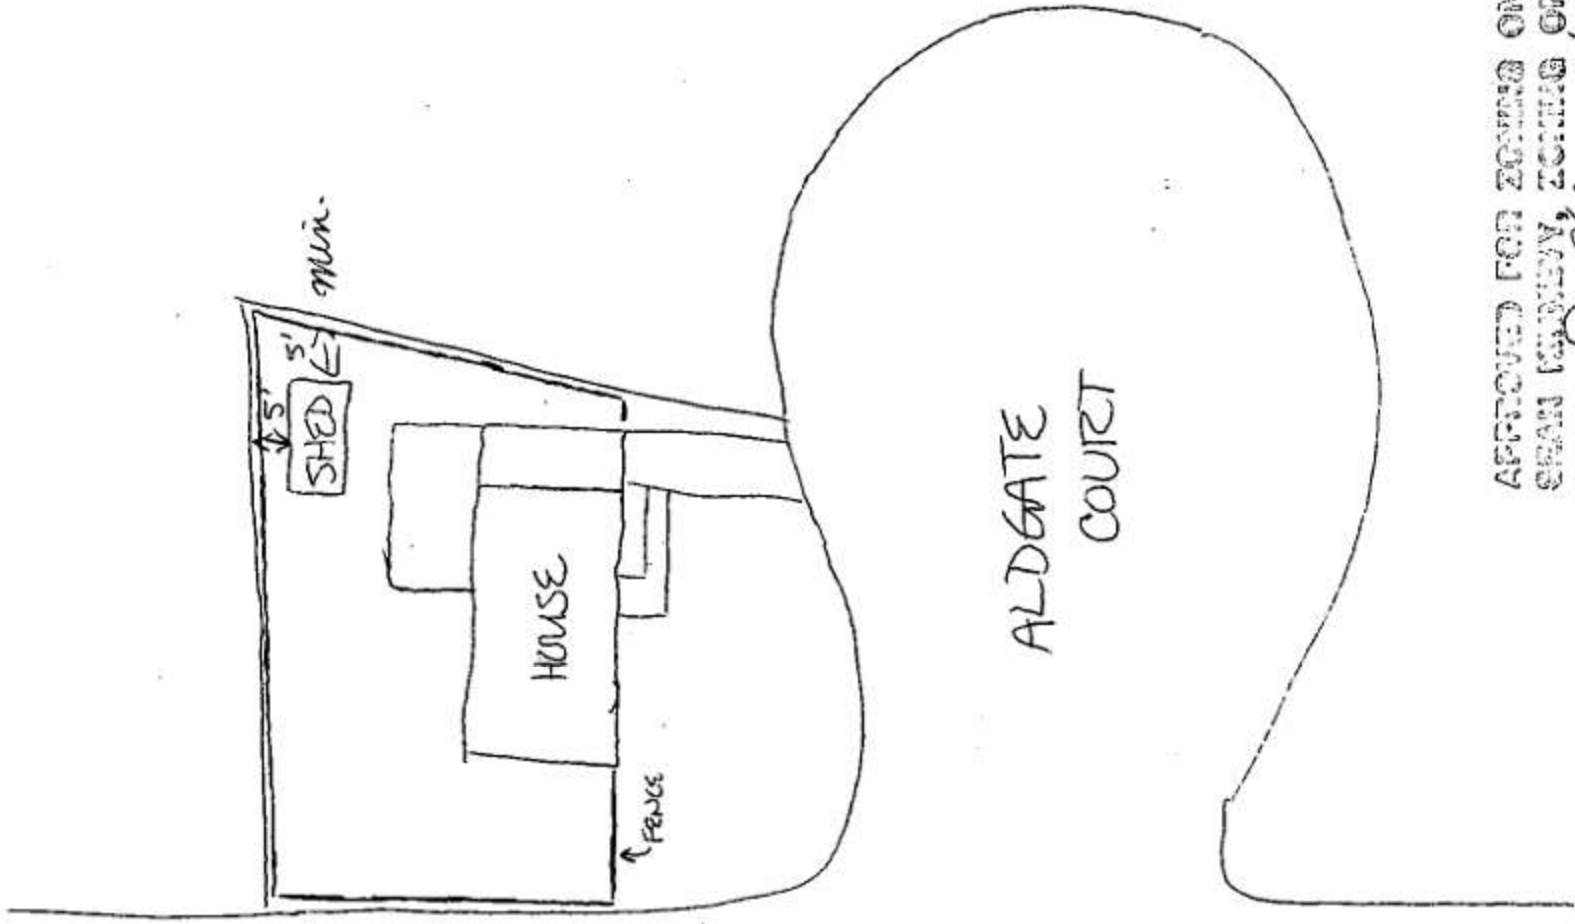


APPROVED FOR ZONING ONLY
SEAN KIMBLEY, ZONING OFFICER
DATE Sean Kimley 2/22/91
shc


NOVEMBER 1970

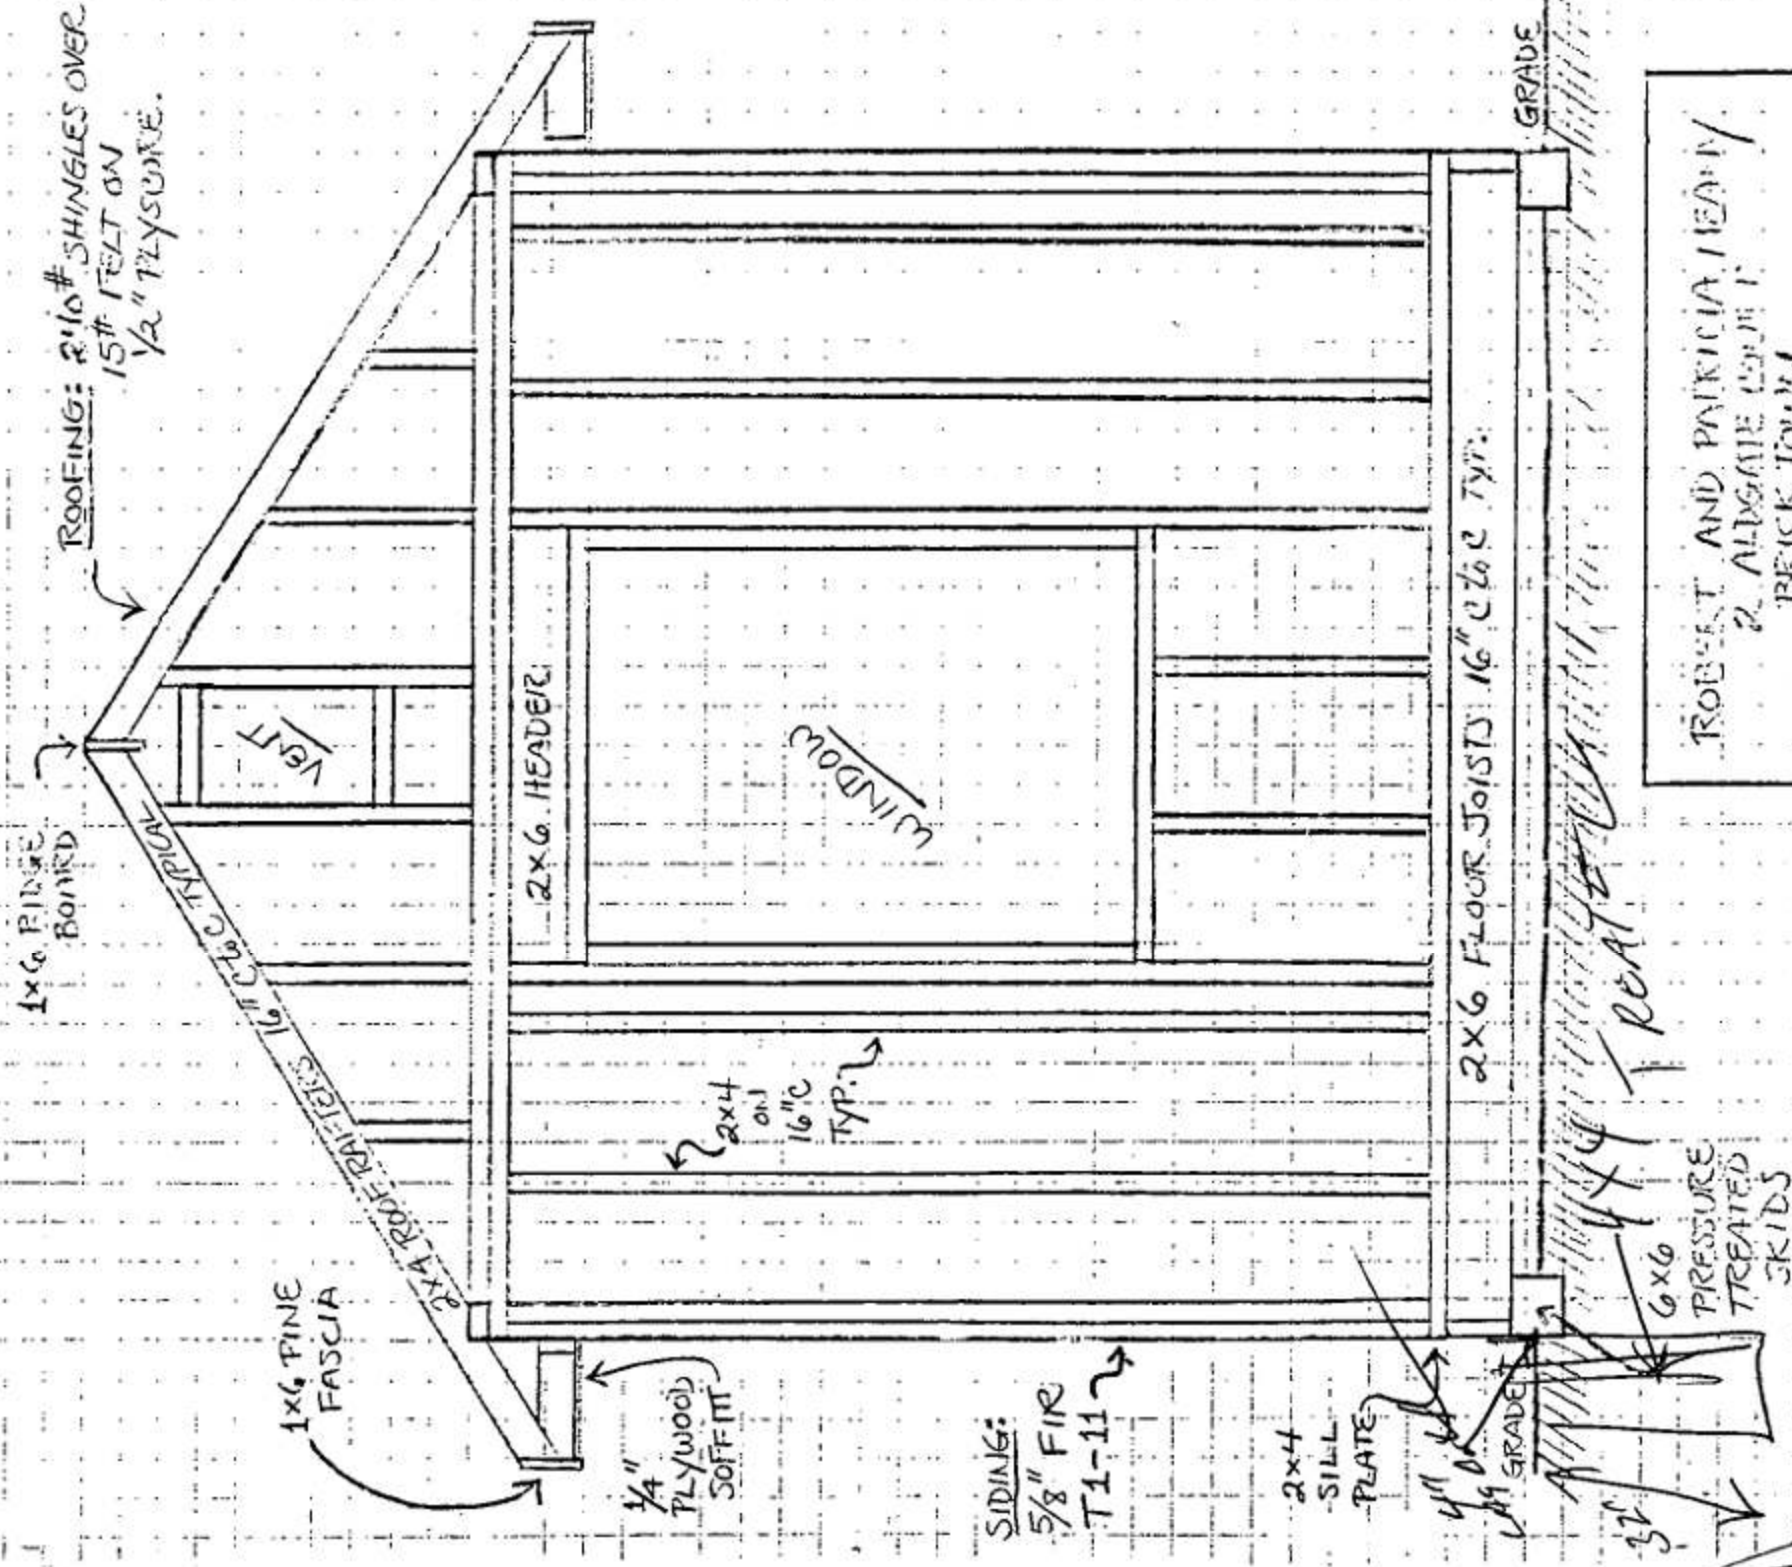

FLOOR DESIGN

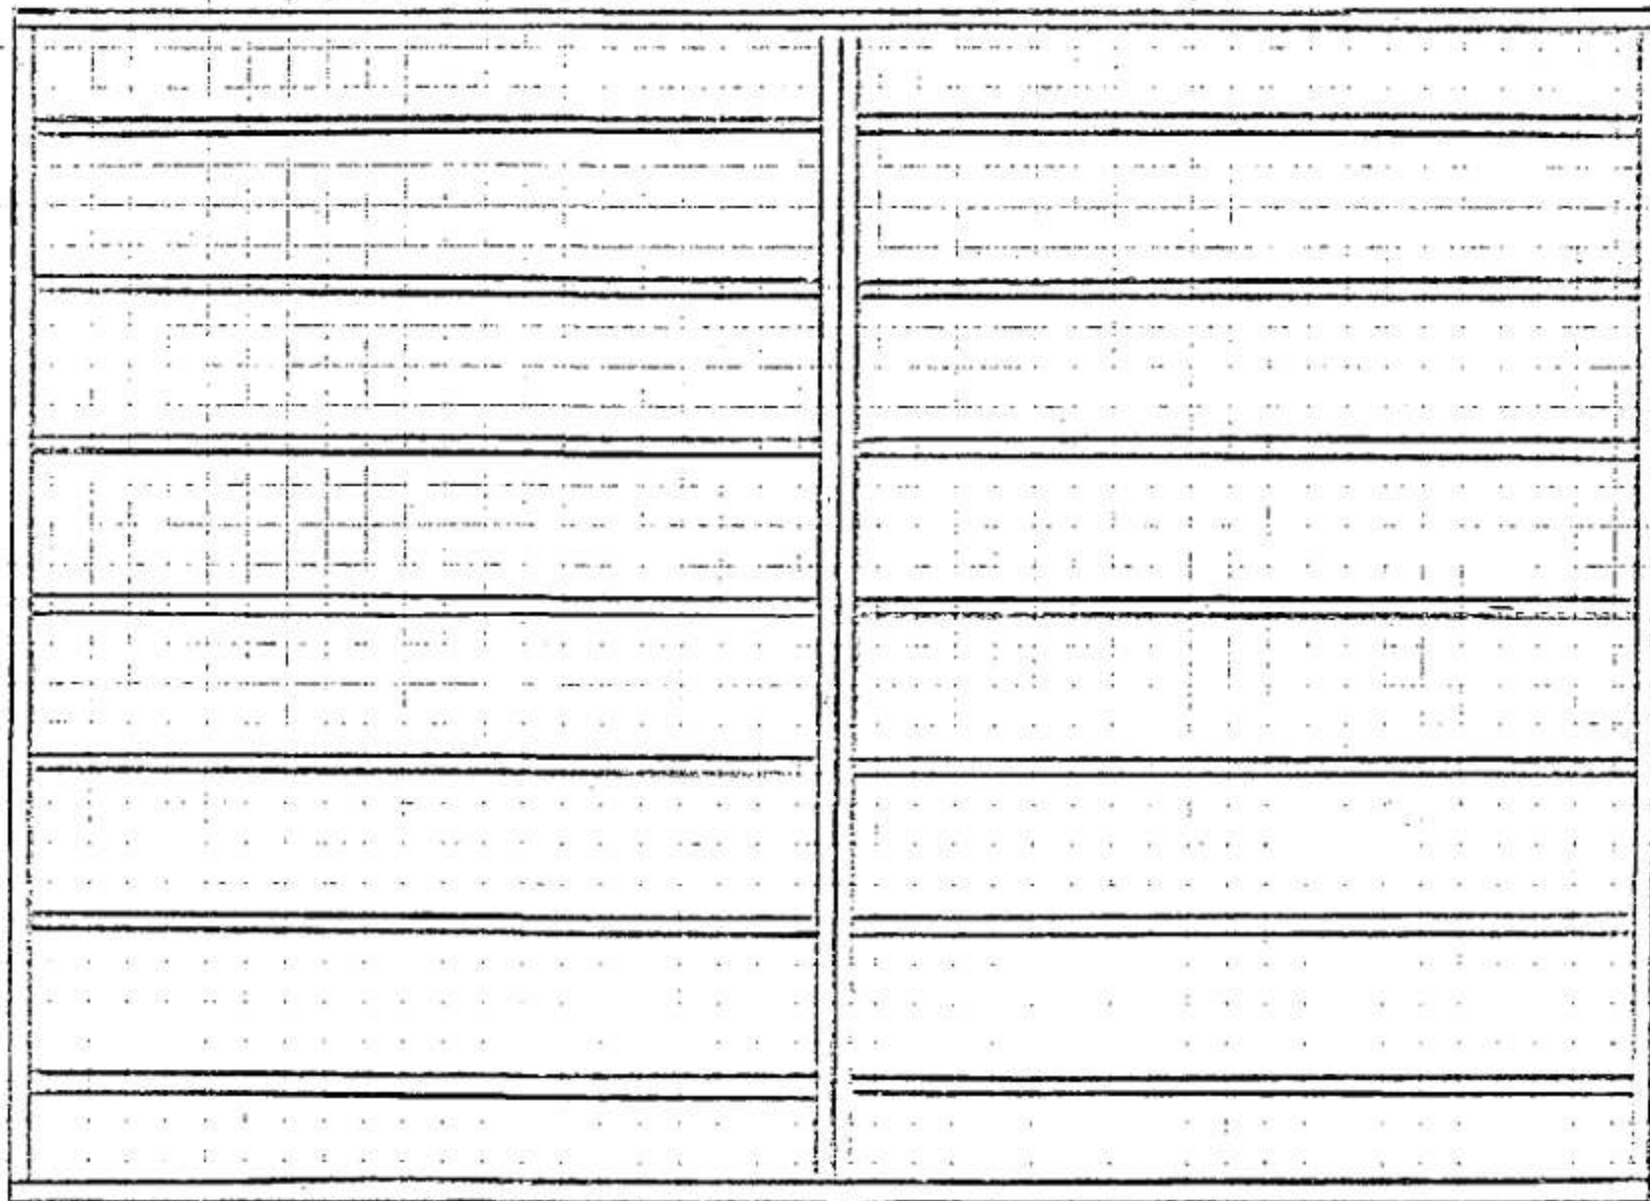

Materials: (9) $2 \times 6 \times 14'$ (4) $2 \times 6 \times 10'$ (5) $4' \times 8'$ sheets of $\frac{1}{2}"$ plyscore.

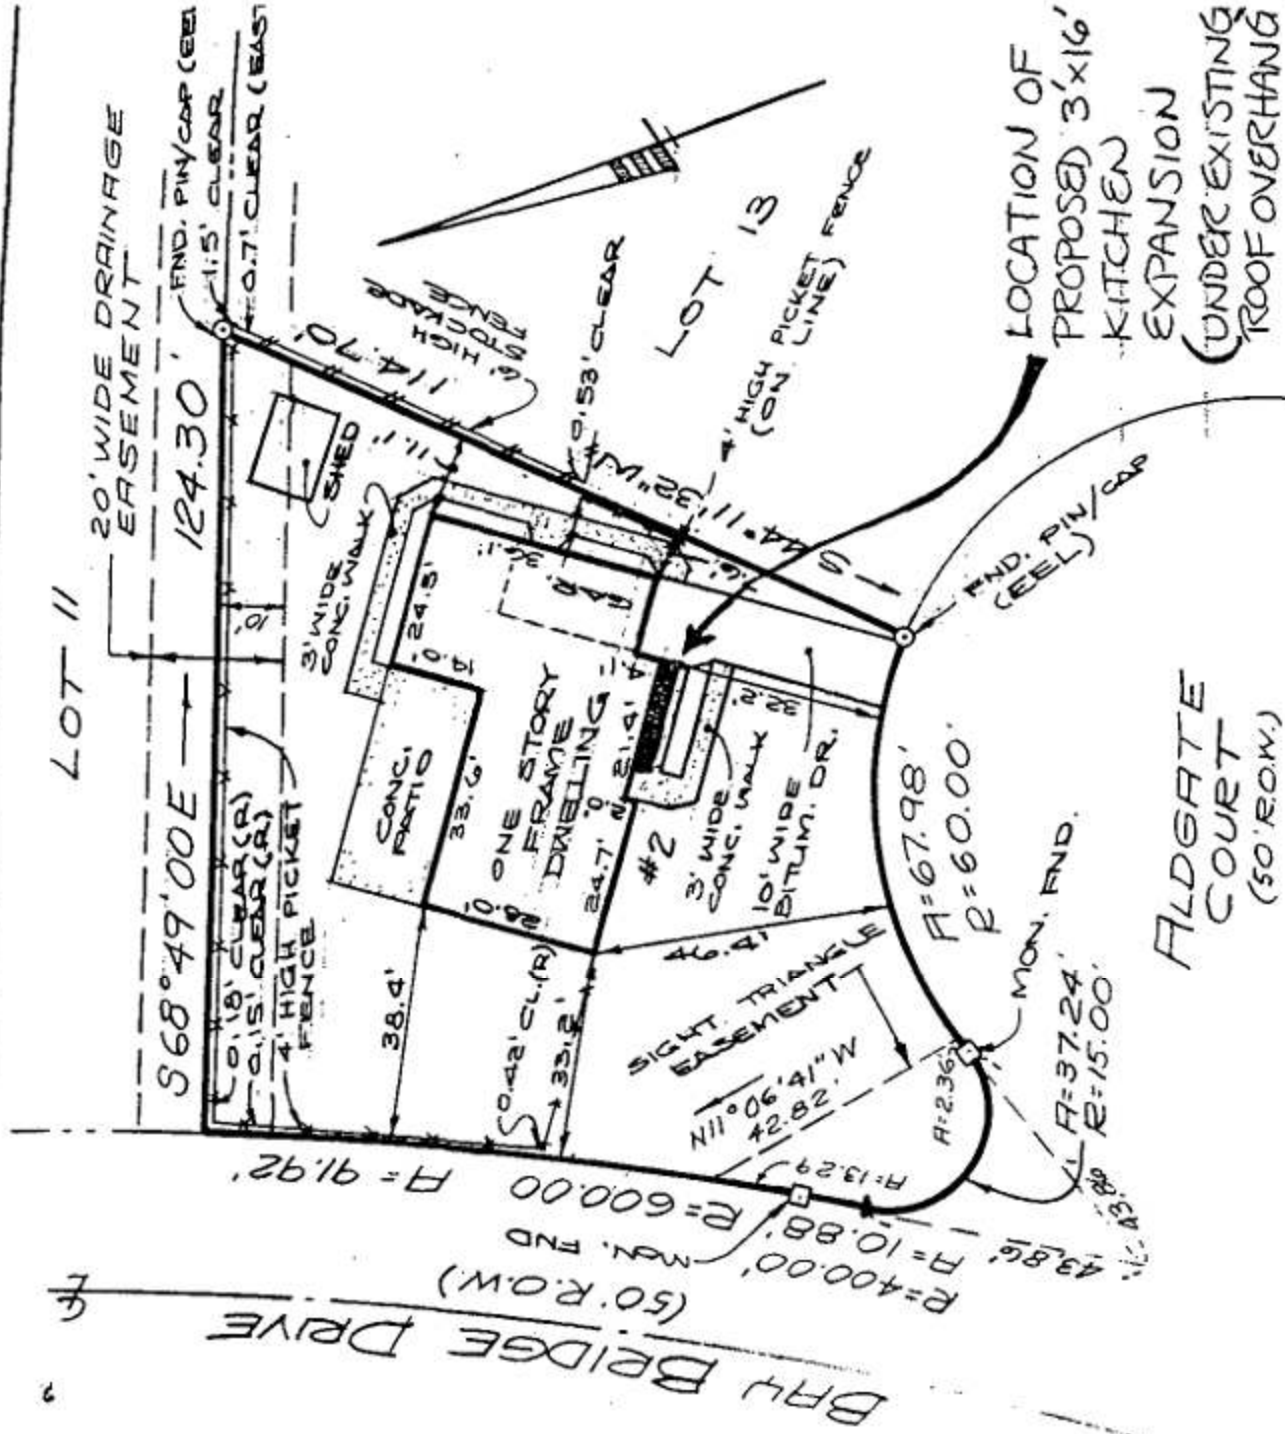

5/20/93 Dan Kimmey
hms

LEGEND

- = MONUMENT FOUND
- = PIN/CAP FOUND

2-2-93 CERTIFIED TO
 ROBERT A. AND PATRICIA A. MEANY;
 MIDSTATE ABSTRACT COMPANY;
 OCEAN FEDERAL SAVINGS & LOAN;
 ROBERT DIKUN, ESQUIRE.

GEORGE C. LISSENDEM, JR., P.E. & L.S.
 LICENSE No. 12945, TOMS RIVER, N.J.

ALSO KNOWN AS TAX LOT 12-BLOCK 1033-1

DATE	SURVEY	UP-DATE	REVISION	DATE	BY	CHKD.
02-02-23						

LOT 12 LOCATION SURVEY

AS SHOWN ON MAP OF

BAY BRIDGE VILLAGE

SECTION 4

BRICK TOWNSHIP, OCEAN COUNTY, NEW JERSEY
 COUNTY FILE No. H-1613

SCALE: 1"=30' DATE: JUNE 3, 1986