



CONSTRUCTION PERMIT APPLICATION

BUILDING

RECEIVED

Page

20/87

IDENTIFICATION

Proposed Work at: 2 ALDGATE COURT, BRICK TOWN, NJ (BAYBRIDGE VILLAGE)

Owner Name: ROBERT & PATRICIA MEANY, Tel.

Address: 2 ALDGATE COURT, B.T.

Principal Contractor: JOHN FORSYTH

Tel. 201 892-7983

Address: 720 BEAVER DAM ROAD, PT. PLEASANT, NJ

Lic. No. or Builder Reg. No. _____ Federal Emp. No. _____

Architect or Engineer: _____

Address: _____

Responsible Person in Charge of Work: _____

Tel. (____) _____

I. PROPOSED WORK

A. TYPE OF WORK

1. ☐ Minor Work (Single Trade)
 2. ☐ Small Job (\$5,000 and no Prior Approvals)
 Complete only I.B., III and IV.A. and Page 2

3. ☐ New Building
 4. ☒ Addition
 5. ☐ Alteration
 6. ☐ Repair, Replacement
 7. ☐ Demolition
 8. ☐ Other: Prototype Processing

B. CATEGORIES OF WORK

- Permit/Category
 1. ☐ Building/Structural
 2. ☐ Plumbing
 3. ☐ Electrical
 4. ☐ Fire Protection
 5. ☐ Other _____
 6. ☐ Other _____

Estimated

\$ 11,000

500

100

\$11,600

TOTAL COST

C. DO YOU WANT:

1. ☐ Partial Releases 2. ☐ Prototype Processing

D. DOES OR WILL YOUR BUILDING CONTAIN ANY OF THE FOLLOWING?

1. ☐ Elevators/Dumbwaiters
 2. ☐ High-Pressure Boilers
 3. ☐ Refrigeration Systems
 4. ☐ Pressure Vessels
 5. ☐ Hazardous Uses/Places of Assembly
 6. ☐ Cross-connections/Backflow Preventors
 7. ☐ Sprinklers
 8. ☐ Smoke Control Systems in Open Wells

II. DESCRIPTION OF BUILDING USE (USE GROUPS)

A. RESIDENTIAL

1. ☐ Hotels (R-1)
 2. ☐ Multi-Family (R-2)
 HMD Reg. No.: _____
 3. ☐ Two Family (R-3b)
 4. ☐ One-Family (R-3a)

If new construction, enter no. of dwelling units: _____

If other than new construction, enter no. of dwelling units: _____

Before Construction: _____

After Construction: _____

Net Gain (or loss): _____

B. NON-RESIDENTIAL

5. ☐ Theatres with Stage (A-1-A)
 6. ☐ Movie Theatres (A-1-B)
 7. ☐ Night Clubs (A-2)
 8. ☐ Restaurants, Libraries, Museums (A-3)
 9. ☐ Religious Assembly (A-4)
 10. ☐ Outdoor Assembly (A-5)
 11. ☐ Business (B)
 12. ☐ Educational (E)
 13. ☐ Moderate-Hazard Factory (F-1)
 14. ☐ Low-Hazard Factory (F-2)
 15. ☐ High-Hazard (H)

State Specific Use: _____

If Change in Use Group, Indicate Former: _____

IV. BUILDING CHARACTERISTICS

A. OWNERSHIP

1. ☐ Private (Individual, Corp., Non-profit Inst., Etc.)
 2. ☐ Public (State, County or Local Govt.)

B. HEATING FUEL

- | Principal | Secondary | Type |
|-----------------------------|--------------------------|--------------------------|
| 3. ☐ | ☐ | Gas |
| 4. ☐ | ☐ | Oil |
| 5. ☐ | ☐ | Electric |
| 6. ☐ | ☐ | Solid (Wood, Coal, Etc.) |
| 7. ☐ | ☐ | Propane |
| 8. ☐ | ☐ | Solar |
| 9. ☐ | ☐ | Other _____ |

C. TYPE OF SEWAGE DISPOSAL

10. ☐ Public or Private Company
 11. ☐ Private (Septic Tank, Etc.)

D. TYPE OF WATER SUPPLY

12. ☐ Public or Private Company
 13. ☐ Private (Well, Etc.)

E. BUILDING CHARACTERISTICS

14. No. of Stories: _____
 15. Height of Structure: _____ Ft.
 16. Area - Largest Floor: _____ Sq. Ft.
 17. Bldg. Area - All Fls.: _____ Sq. Ft.
 18. Volume of Structure: _____ Cu. Ft.
 19. Total Land Area Disturbed: _____ Sq. Ft.

LDS BR 10419249

#119

CERTIFICATION IN LIEU OF OATH

I. OWNER SECTION

I hereby certify that I am the owner of the property listed on Page 1. This dwelling is to be occupied by myself and is not to be used for any purpose, other than single family residential use.

A. ☐ I further certify that I prepared the plans submitted. This statement is made in accordance with the New Jersey Uniform Construction Code, N.J.A.C. 5:23-2.15(e)vii.

B. ☐ I further certify that I will perform the work below.

B1. ☐ Building B2. ☐ Electrical B3. ☐ Plumbing

C. ☐ I further certify that a new home will be constructed on this property, for my use and occupancy. I attest that all design, construction, plumbing, or electrical work will be done by me or by subcontractors under my supervision, in accordance with all applicable laws; and further acknowledge that said new home is not covered under the New Home Warranty and Builders Registration Act (N.J.A.C. 46:3B-1 et. seq.) and that such fact shall be disclosed to any person purchasing this property within ten years of the date of issuance of a certificate of occupancy.

D. ☐ I agree to advise all contractors on this project that they are required to be registered with the New Jersey Division of Taxation and to comply with all New Jersey tax laws.

I understand that if any of the above statements are willfully false, I am subject to punishment.

SIGNATURE

Robert A. Meany

DATE

7/20/87

II. AGENT SECTION

I hereby certify that the work is authorized by the owner of record and I have been authorized by the owner to make this application as his agent.

I agree to advise all contractors on this project that they are required to be registered with the New Jersey Division of Taxation and to comply with all New Jersey tax laws.

I understand that if any of the above statements are willfully false, I am subject to punishment.

☐ Check if contractor.

AGENT NAME

TEL. ()

ADDRESS

SIGNATURE

APPROVALS

☐ Planning Board
☐ Zoning Board
☐ Sewer Authority
☐ Water Authority
☐ Fire Department
☐ Police Department
☐ Health Department
☐ Soil Conservation
☐ N.J. Dept. of Community Affairs
☐ N.J. Dept. of Transportation
☐ N.J. Dept. of Environmental Protection
☐ Other: _____
☐ _____
☐ _____
☐ _____
☐ _____
☐ _____

[illegible]

COMMENTS

EDITION OF CODE

☐ One and Two Family Dwellings _____

☐ Building _____

☐ Electrical _____

☐ Plumbing _____

☐ Fire Protection _____

EDITION OF CODE

☐ Mechanical _____

☐ Energy _____

☐ Barrier Free _____

☐ Other _____

☐ Flood Hazard _____

☐ As Built
Elevation
Certification _____

☐ Other _____

A. IDENTIFICATION

APPLICANT - Complete unshaded areas only

When changing contractors, notify this office

Owner ROBT. & PATRICIA MEANY

Contractor JOHN FORSUTH

Address 2 ALDSATE COURT

Address 720 BEAVER DAM RD.

BRICK TOWN NJ

PT. PLSNT. NJ

T [REDACTED]

Tel. (201) 892-7983

Work Site Address 2 ALDSATE CT.

Lic. No. _____

Federal Emp. No. _____

CERTIFICATION IN LIEU OF OATH:

(Complete for Minor Work and Small Job Only)

I hereby certify that the proposed work is authorized by the owner of record and I have been authorized by the owner to make this application as his agent.

AGENT SIGNATURE

B. TECHNICAL SITE DATA

DESCRIPTION OF WORK

Give detail description including materials used, dimensions, etc.

ADDING 14'x24' WOOD FRAME ADDITION ON CONCRETE SLAB CONSISTING OF A 14'x14' FAMILY ROOM & A 10'x14' BEDROOM ON TO BACK OF EXISTING ONE-FAMILY WOOD FRAME HOME ON CONCRETE SLAB.

☐ See Plans

TYPE OF WORK:

- ☐ New Building
☒ Addition
☐ Alteration/Renovation
☐ Roofing
☐ Siding
☐ Other _____
☐ Demolition
☐ Miscellaneous
☐ Fence
☐ Sign
☐ Pool
☐ Elevator
☐ Other _____

Fee Basis

Fee

SUBTOTAL \$ _____
Minimum Building Fee (if applicable) \$ _____
Total Building Fee (Greater of Minimum or Subtotal) \$ _____

C. BUILDING CHARACTERISTICS

USE GROUP: _____ Present _____ Proposed

No. of Stories _____

Total Building Area—All Floors _____ Sq. Ft.

Height of Structure _____ Ft.

Volume of Structure _____ Cu. Ft.

D. COMMENTS

JOB SUMMARY

PLAN REVIEW

Date Initials

☐ No Plans Required

☒ All

☐ Footing/Foundation

☐ Frame

☐ Architectural

☐ Other

INSPECTIONS FINAL

☐ CO ☐ CCO ☒ CA

☒ Footing/Foundation

☐ Slab

☒ Frame

☐ Architectural

☒ Insulation

☐ Finishes

☐ Energy

☐ Mechanical

INSPECTIONS

Type

Failure Dates

Approval Date

8-25-19 km

9-30-17 km

10-5-17 km

Fire Grading:

Maximum Live Load:

Maximum Occupancy Load:

A. IDENTIFICATION

APPLICANT — Complete unshaded areas only

When changing contractors, notify this office

Owner ROBT & PATRICIA MEANYContractor JOHN FORTSUTHAddress 2 ALDGATE COURTAddress 720 BEAVER DAM RD.BRICK TOWN NJPT. PLSNT NJT [REDACTED]Tel. 201 892-4983Work Site Address 2 ALDGATE CT

Lic. No. _____

B.T.

Federal Emp. No. _____

CERTIFICATION IN LIEU OF OATH:(Complete for Minor Work and
Small Job Only)I hereby certify that the proposed work
is authorized by the owner of record
and I have been authorized by the
owner to make this application as his
agent.

AGENT SIGNATURE _____

B. TECHNICAL SITE DATA**B1. SPRINKLERS**TYPE: ☐ Wet ☐ Dry ☐ Other _____

FEE

Area Sprinkled: ☐ Full ☐ Partial (specify in comments)

No. of Heads: _____ No. of Spare Heads: _____

☐ Valves Supervised — Method: _____

Water Supply — Source: _____ Size: _____

FD Connection Location: _____

Estimated Cost of Work: \$ _____

B2. SPECIAL SUPPRESSION SYSTEMSTYPE: ☐ Dry Chemical ☐ CO₂☐ Halon ☐ Foam☐ Other _____Manual Pull: ☐ Yes ☐ No

Locations: _____

Estimated Cost of Work: \$ _____

B3. ALARMTYPE: ☐ Manual ☒ Automatic

FEE

Supervision Type: ☒ Local ☐ Central☐ Proprietary ☐ Remote Location

Estimated Cost of Work: \$ _____

B4. STAND PIPES

Pipe Size: _____ Pump Size: _____

Water Source: _____ Size: _____

FD Connection Location: _____

Hose Station: ☐ Yes ☐ No

Estimated Cost of Work: \$ _____

B5. OTHER

Subtotal

Minimum Fire Protection Fee (If Applicable)

Total Fire Protection Fee (Greater of Minimum
or Subtotal)**C. FIRE PROTECTION CHARACTERISTICS**

USE GROUP _____ Present _____ Proposed _____

Heating Systems — Location: _____

D. COMMENTS

JOB SUMMARY

INSPECTIONS

☐ No Plans Required

☒ Plan Review Approved

Date: 7-24-77

Approved By: *[Signature]*

INSPECTIONS FINAL

☒ CO ☐ CCO ☐ CA

☐ Fire Suppression Test

☐ Fire Alarm Test

☒ Smoke Test

☐ TCO

☒ Other *[Signature]*

☐ Other

Type

Failure Date

Approval Date

16-1-90

[Signature]



CUT-IN-CARD

MUNICIPALITY BRICK

LOCATION 2 ALDGA TE CT UTILITY CO. —

OWNER MEANY BLK 1033-1 LOT 12

OCCUPANT —
"Installation in the above premises has been inspected and is in accordance with N.E.C., utility and DCA requirements."

☒ FINAL ☐ TEMPORARY

SERVICE — This approval void after — days

AIR COND — RANGE — WATER HEATER —


COMMENTS ADDITION MISC —

DATE 5-25-90 PERMIT # 14253 INSPECTOR unl

Elec. 104 Insp. Lic # 3191


Robert and Patricia Meany
2 Aldgate Court

ROOFING: 240# SHINGLES TO MATCH EXISTING
OVER 15# FELT ON 1/2" PLYSCORE

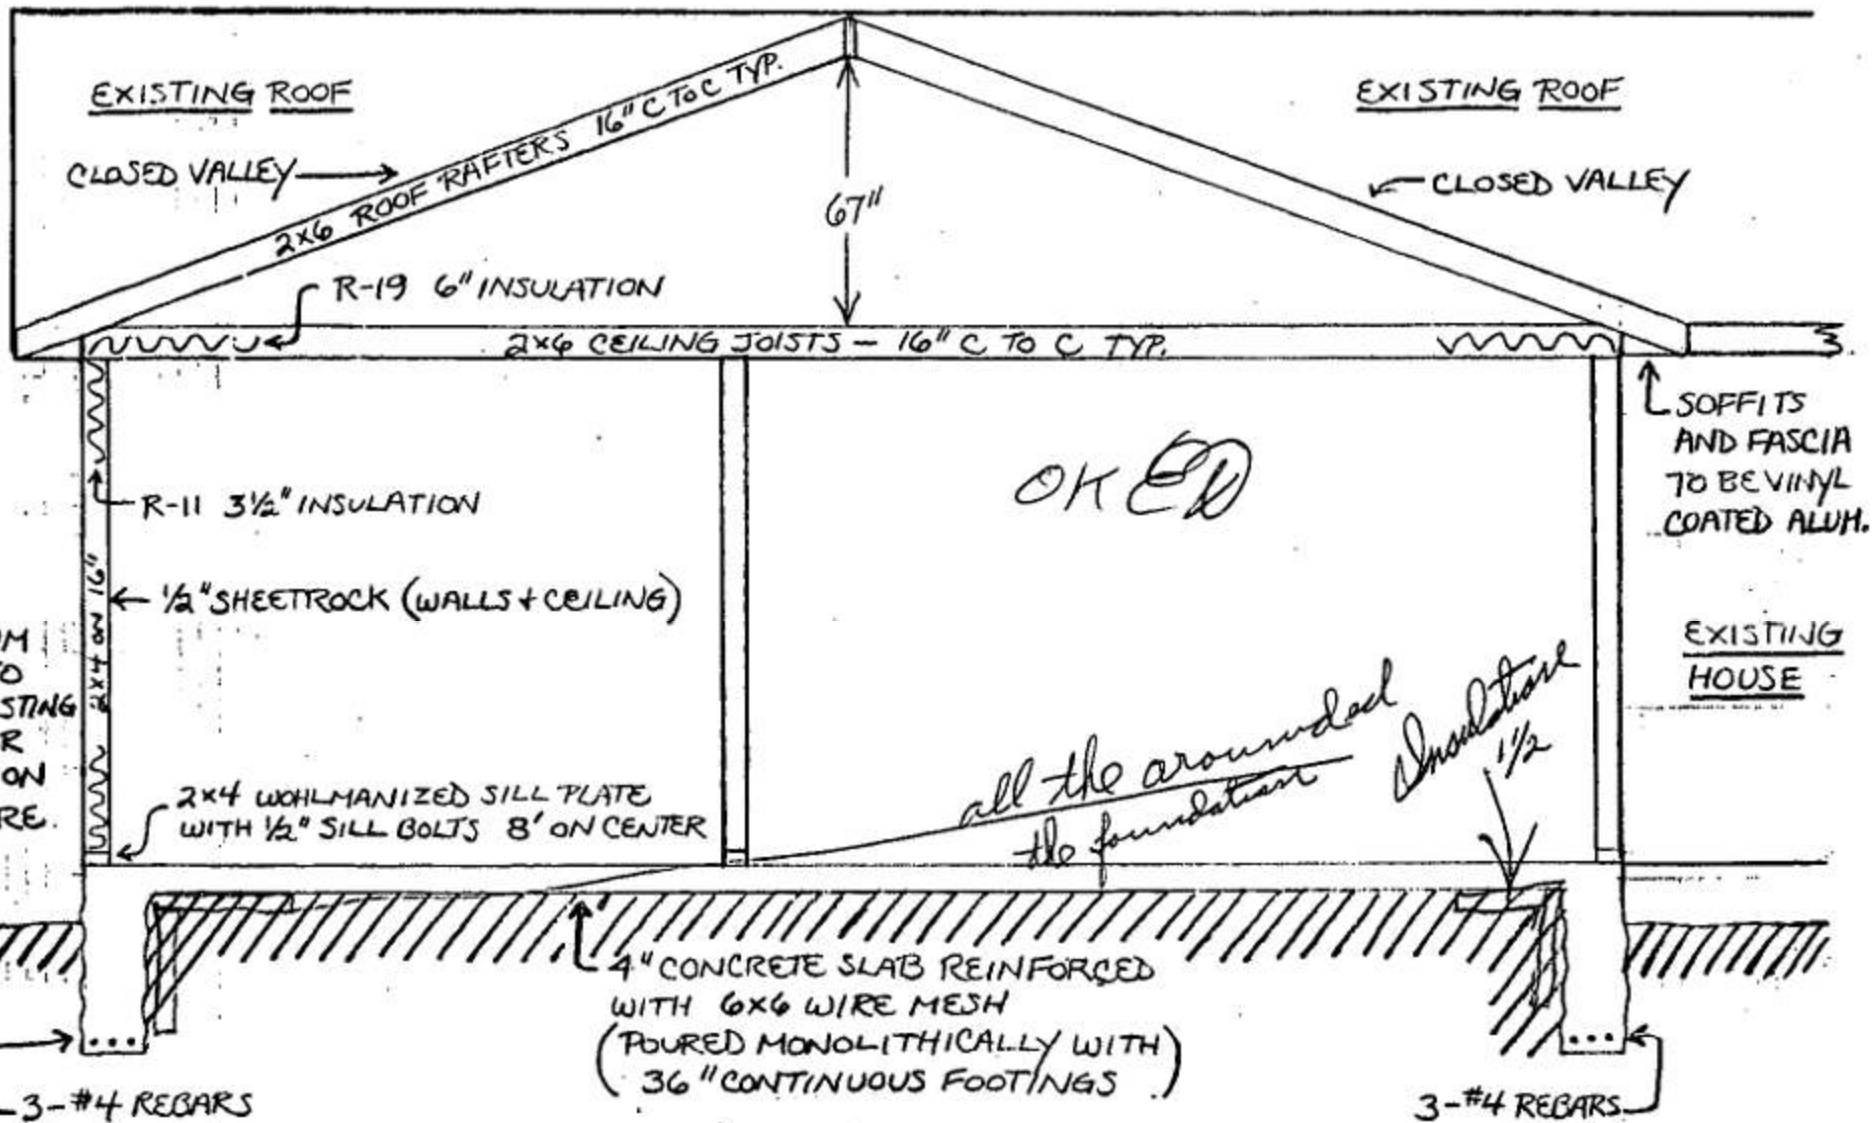

Robert and Patricia Meany
2 Aldgate Court

ROOFING: 240# SHINGLES TO MATCH EXISTING
OVER 15# FELT ON 1/2" PLYSCORE

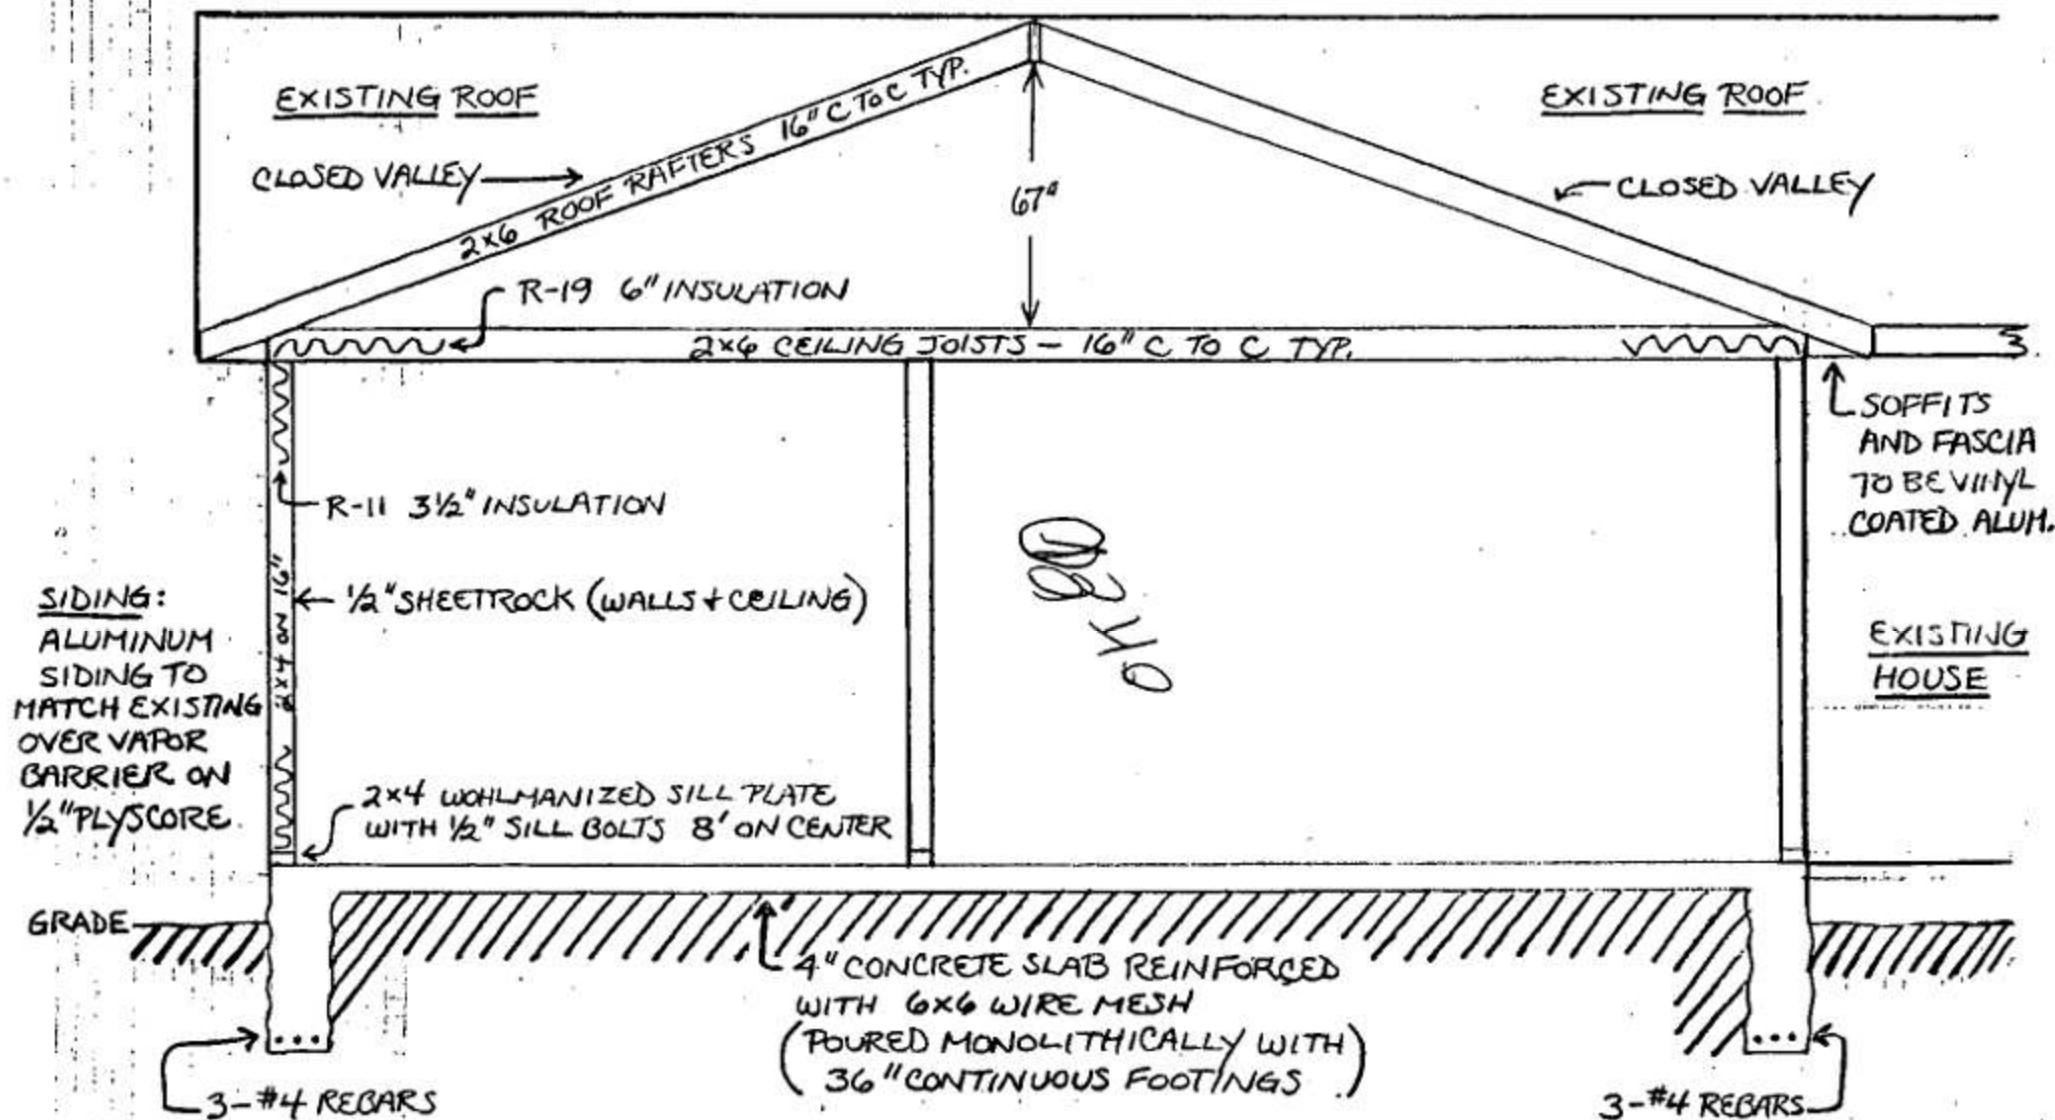

EXTERIOR FINISH — ALUMINUM SIDING OVER 1/2" PLYSCORE (EXT. GRADE) 3' x 4'

INTERIOR FINISH — 1/2" SHEETROCK (WALLS & CEILING)

2x4 STUDS ON 16" CENTERS
(R-11 3 1/2" INSULATION)

SPARE
BEDROOM
(10' x 14')

FAMILY
ROOM
(14' x 14')

OK 

AC Smoke Detector
Infernoconer
with 8 pistons
Detectors

CLOSET

CLOSET

SPARE
BEDROOM
(10'x14')

2x4 STUDS ON 16" CENTERS
(R-11 3 1/2" INSULATION)


EXTERIOR FINISH — ALUMINUM SIDING OVER 1/2" PLYSCORE (EXT. GRADE)
3' 0" ↑

INTERIOR FINISH — 1/2" SHEETROCK (WALLS & CEILING)

CH
②

FAMILY
ROOM
(14'x14')

② S.D.
Interconnect
with existing
Detector

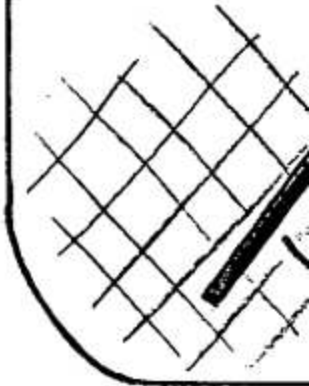



Township of Brick

RECEIVED

401 Chambers Bridge Road, Brick, N.J. 08723 (201) 477-3000
JUL 22/87

BUILDING

Office of
Division of Inspections

Block: 1033-1

Lot: 12

TO: Engineering Department

I request to be exempted from plot plan ordinance for the addition
to my home at 246gate st.


Applicant's signature


RECEIVED

JUL 23 1987

MUNICIPAL ENGINEER

OK

RTT

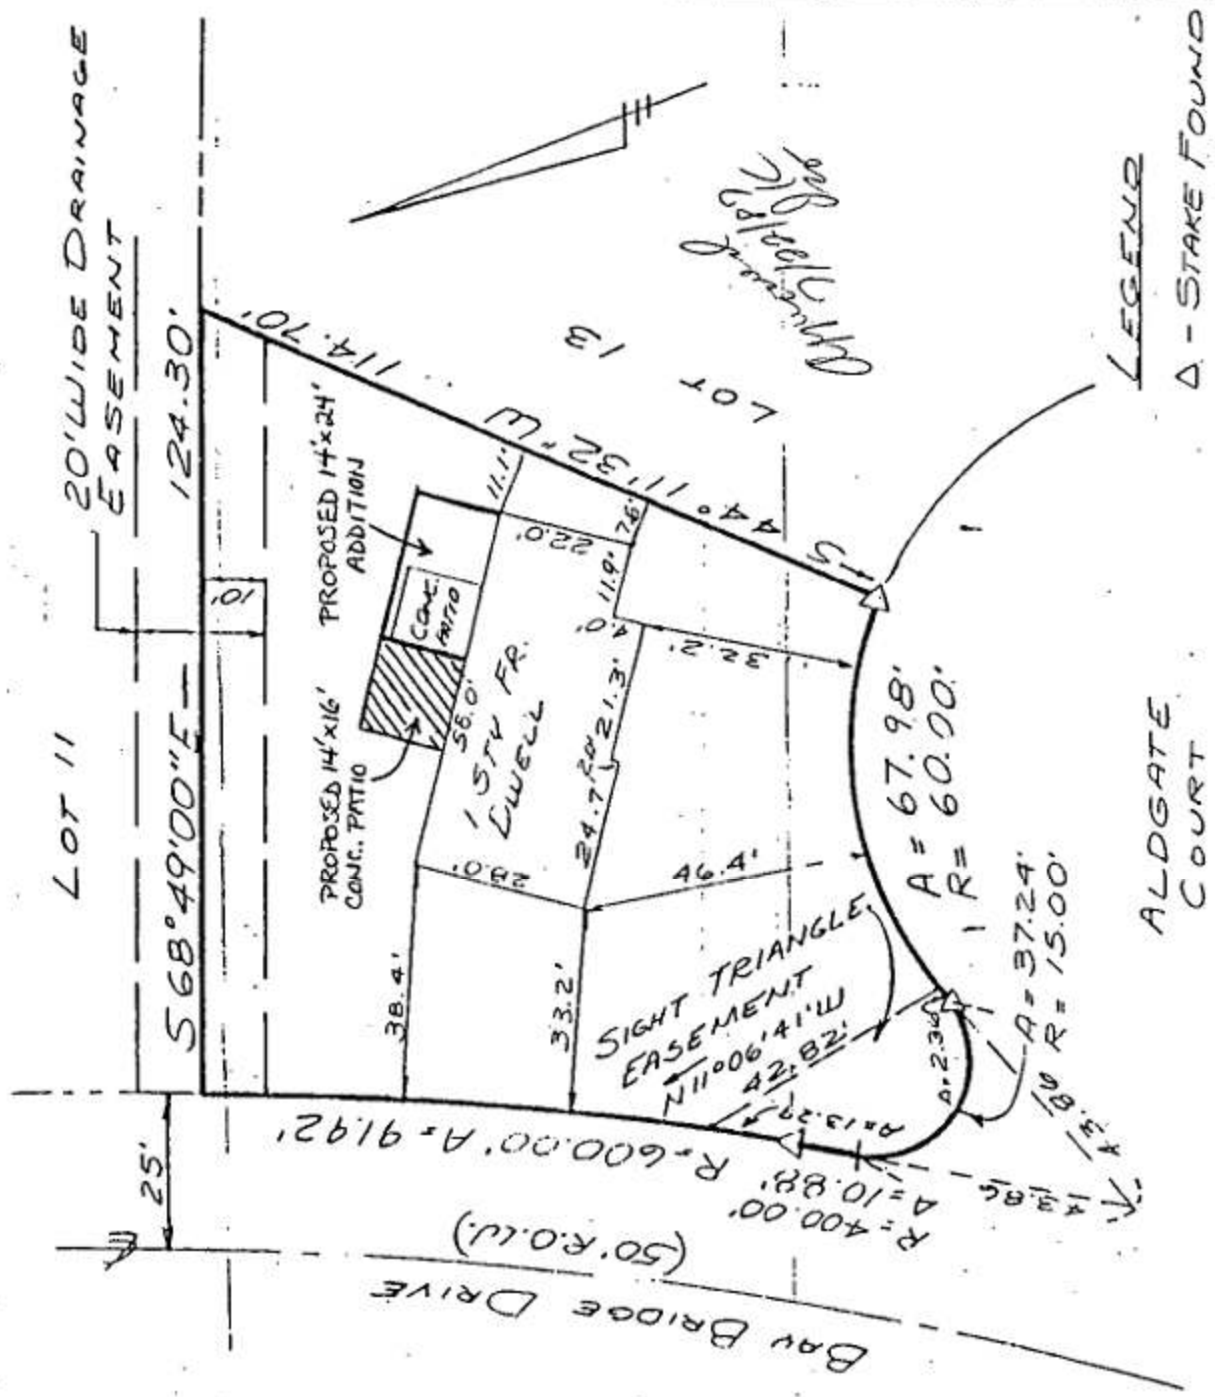

ALSO KNOWN AS TAX LOT 12 BLOCK 1033-1

DATE	REVISION	BY	CHKD

LOT 12
 LOCATION SURVEY
 BLOCK 1033-1
 AS SHOWN ON MAP OF
 Bay Bridge Village
 SECTION 4

BRICK TOWNSHIP, OCEAN COUNTY, NEW JERSEY
 COUNTY FILE NO. H-1613
 FILED: 12-24-1985

SCALE: 1" = 30' | DATE: JUNE 3, 1986

June 3, 1986, Certified to
 Robert A. Meany & Patricia A.
 Meany, His wife; City Federal
 Savings Bank, its successors
 and/or its assigns; Chelsea Title
 and Guarantee Company; and all
 parties in interest.

GEORGE C. USSELDEN, JR., P.E. & L.S.
 LICENSE # 12946, TOMS RIVER, N.J.