

CONSTRUCTION PERMIT
APPLICATION

RECEIVED

JUN 5

BUILDING

I. IDENTIFICATION

1. Proposed Work at: 452 Central Ave Brick NJ 08723

2. Owner Name: Robert Kias

Address: 319 Fortune Ave Brick NJ 08723

3. Principal Contractor: Robert Kias

Address: 319 Fortune Ave Brick NJ 08723

Lic. No. or Builder Reg. No. _____ Federal Emp. No. _____

4. Architect or Engineer: _____ Tel. (____) _____

Address: _____

5. Responsible Person in Charge of Work: _____ Tel. (____) _____

II. PROPOSED WORK

A. TYPE OF WORK

1. ☐ Minor Work (Single Trade)
2. ☐ Small Job (\$5,000 and no Prior Approvals)
- Complete only II.B., III and IV.A. and Page 2

3. ☒ New Building
4. ☒ Addition
5. ☐ Alteration
6. ☐ Repair, Replacement
7. ☐ Demolition
8. ☒ Other: wood framing & accessory buildings

B. CATEGORIES OF WORK

Permit/Category

1. ☒ Building/Structural Estimated \$ 3500.00

2. ☐ Plumbing

3. ☐ Electrical

4. ☐ Fire Protection

5. ☒ Other Fence 15.00

6. ☐ Other

TOTAL COST \$ 5000.00

C. DO YOU WANT:

1. ☐ Partial Releases 2. ☐ Prototype Processing

D. DOES OR WILL YOUR BUILDING CONTAIN ANY OF THE FOLLOWING?

1. ☐ Elevators/Dumbwaiters
2. ☐ High-Pressure Boilers
3. ☐ Refrigeration Systems
4. ☐ Pressure Vessels
5. ☐ Hazardous Uses/Pieces of Assembly
6. ☐ Cross-connections/Backflow Preventors
7. ☐ Sprinklers
8. ☐ Smoke Control Systems in Open Wells

III. DESCRIPTION OF BUILDING USE (USE GROUPS)

A. RESIDENTIAL

1. ☐ Hotels (R-1)
2. ☐ Multi-Family (R-2)
- HMD Reg. No.: _____
3. ☐ Two Family (R-3b)
4. ☐ One-Family (R-3a)
- If new construction, enter no. of dwelling units: _____
- If other than new construction, enter no. of dwelling units:
- Before Construction: _____
- After Construction: _____
- Net Gain (or loss): _____

B. NON-RESIDENTIAL

5. ☐ Theatres with Stage (A-1-A)
6. ☐ Movie Theatres (A-1-B)
7. ☐ Night Clubs (A-2)
8. ☐ Restaurants, Libraries, Museums (A-3)
9. ☐ Religious Assembly (A-4)
10. ☐ Outdoor Assembly (A-5)
11. ☐ Business (B)
12. ☐ Educational (E)
13. ☐ Moderate-Hazard Factory (F-1)
14. ☐ Low-Hazard Factory (F-2)
15. ☐ High-Hazard (H)
16. ☐ Institutional Detention Center (I-1)
17. ☐ Hospitals, Infirmarys (I-2)
18. ☐ Group Homes (I-3)
19. ☐ Mercantile (M)
20. ☐ Moderate-Hazard Warehouse (S-1)
21. ☐ Low-Hazard Warehouse (S-2)
22. ☐ Temporary, Misc. (U)
23. ☐ Other: _____

State Specific Use: _____

If Change in Use Group, Indicate Former: _____

IV. BUILDING CHARACTERISTICS

A. OWNERSHIP

1. ☐ Private (Individual, Corp., Non-profit Inst., Etc.)
2. ☐ Public (State, County or Local Govt.)

B. HEATING FUEL

Principal	Secondary	Type
3. ☐	☐	Gas
4. ☐	☐	Oil
5. ☐	☐	Electric
6. ☐	☐	Solid (Wood, Coal, Etc.)
7. ☐	☐	Propane
8. ☐	☐	Solar
9. ☐	☐	Other

C. TYPE OF SEWAGE DISPOSAL

10. ☐ Public or Private Company
11. ☐ Private (Septic Tank, Etc.)

D. TYPE OF WATER SUPPLY

12. ☐ Public or Private Company
13. ☐ Private (Well, Etc.)

E. BUILDING CHARACTERISTICS

14. No. of Stories _____
15. Height of Structure _____ Ft.
16. Area—Largest Floor _____ Sq. Ft.
17. Bldg. Area—All Fls. _____ Sq. Ft.
18. Volume of Structure _____ Cu. Ft.
19. Total Land Area Disturbed _____ Sq. Ft.

LDS BR 10511535

CERTIFICATION IN LIEU OF OATH

I. OWNER SECTION

I hereby certify that I am the owner of the property listed on Page 1. This dwelling is to be occupied by myself and is not to be used for any purpose, other than single family residential use.

A. ☒ I further certify that I prepared the plans submitted. This statement is made in accordance with the New Jersey Uniform Construction Code, N.J.A.C. 5:23-2.15(e)vii.

B. ☒ I further certify that I will perform the work below.

B1. ☒ Building B2. ☐ Electrical B3. ☐ Plumbing

C. ☐ I further certify that a new home will be constructed on this property, for my use and occupancy. I attest that all design, construction, plumbing, or electrical work will be done by me or by subcontractors under my supervision, in accordance with all applicable laws; and further acknowledge that said new home is not covered under the New Home Warranty and Builders Registration Act (N.J.A.C. 46:3B-1 et. seq.) and that such fact shall be disclosed to any person purchasing this property within ten years of the date of issuance of a certificate of occupancy.

D. ☐ I agree to advise all contractors on this project that they are required to be registered with the New Jersey Division of Taxation and to comply with all New Jersey tax laws.

I understand that if any of the above statements are willfully false, I am subject to punishment.

SIGNATURE

Robert E. Kline

DATE

6-5-86

II. AGENT SECTION

I hereby certify that the work is authorized by the owner of record and I have been authorized by the owner to make this application as his agent.

I agree to advise all contractors on this project that they are required to be registered with the New Jersey Division of Taxation and to comply with all New Jersey tax laws.

I understand that if any of the above statements are willfully false, I am subject to punishment.

☐ Check if contractor.

AGENT NAME

TEL. ()

ADDRESS

SIGNATURE

PRIOR APPROVALS CHECKLIST

APPROVALS	LOCAL				COUNTY				REGIONAL				STATE				COMMENTS
	Prelim. Approval		Final Approval		Prelim. Approval		Final Approval		Prelim. Approval		Final Approval		Prelim. Approval		Final Approval		
	Init.	Date	Init.	Date	Init.	Date	Init.	Date	Init.	Date	Init.	Date	Init.	Date	Init.	Date	
☐ Planning Board																	
☐ Zoning Board																	
☐ Sewer Authority																	
☐ Water Authority																	
☐ Fire Department																	
☐ Police Department																	
☐ Health Department																	
☐ Soil Conservation																	
☐ N.J. Dept. of Community Affairs																	
☐ N.J. Dept. of Transportation																	
☐ N.J. Dept. of Environmental Protection																	
☐ Other: _____																	
☐ _____																	
☐ _____																	
SUBCODES AND SPECIAL REGULATIONS APPLICABLE:

EDITION OF CODE ☐ One and Two Family Dwellings _____ ☐ Building _____ ☐ Electrical _____ ☐ Plumbing _____	EDITION OF CODE ☐ Mechanical _____ ☐ Energy _____ ☐ Barrier Free _____ ☐ Other _____	☐ Flood Hazard _____ ☐ As Built Elevation Certification _____ ☐ Other _____
---	--	---

PERMIT CONTROL

I. PLAN REVIEW STATUS

Updated at time of receipt of drawings and when plans are approved.

- ☐ PARTIAL RELEASES
☐ PROTOTYPE PLAN - FILE LOCATION AND NO.

Plan Review Required	Type of Work	Plans Received By Date	Approval Date	Reviewer	Comments
☒	BUILDING	6-5-86	6-5-86	JK	
☐	Footings/Foundations				
☐	Framing				
☐	Architecture				
☐	Other				
☐	PLUMBING				
☐	ELECTRICAL				
☐	FIRE PROTECTION				
☐	OTHER				

II. PERMIT/INSPECTION STATUS

Updated at time of permit and after final approvals.

Issue Date	Category	Revisions	Final Inspection	Comments
☒	ALL CONSTRUCTION			
☐	BUILDING			
☐	Footings/Foundations			
☐	Framing			
☐	Architectural			
☐	Other			
☐	PLUMBING			
☐	ELECTRICAL			
☐	FIRE PROTECTION			
☐	OTHER			

III. CERTIFICATES ISSUED

CERTIFICATES TO BE ISSUED:

- ☐ Temporary Certificate of Occupancy
Date Expired _____ Date Issued _____
☐ Temporary Certificate of Occupancy
Date Expired _____
☐ Certificate of Occupancy
No. _____
☐ Certificate of Continued Occupancy
No. _____
☐ Certificate of Approval
No. _____
☐ None

IV. ON-GOING INSPECTIONS

On-going Inspections Required
(See Page 1, II.D.)

Date Posted to
Log and Tickler

_____	_____
_____	_____
_____	_____
_____	_____
_____	_____
_____	_____
_____	_____
_____	_____
_____	_____
_____	_____

V. FEE SUMMARY

Initial fee collection recorded in A; all others in section B.

A. COLLECTED AT TIME OF CONSTRUCTION PERMIT ISSUANCE

BUILDING	AMOUNT	\$ 36.04
PLUMBING		
ELECTRICAL		
FIRE PROTECTION		
OTHER		
SUBTOTAL		\$ 36.04
- LESS: 20% of subtotal (when plan review performed by state agency).		
D.C.A. TRAINING FEE .0006 x 5148		(3.69)
CERTIFICATE OF OCCUPANCY		3.89
OTHER		
OTHER		17.50
TOTAL COLLECTED WHEN PERMIT ISSUED		50.23
DATE	Collected By	

B. COLLECTED AFTER CONSTRUCTION PERMIT ISSUANCE

	Date	Collected By	AMOUNT
CERTIFICATE OF OCCUPANCY			
OTHER			
OTHER			
- LESS: Refunds			
TOTAL COLLECTED AFTER PERMIT ISSUED			\$

C. TOTAL CONSTRUCTION FEES COLLECTED

AMOUNT	
COLLECTED WITH PERMIT (VA)	\$
COLLECTED AFTER PERMIT (VB)	\$
TOTAL	\$

Lic. No. _____
Federal Emp. No. _____

AGENT SIGNATURE

6' Gothic Arch Fencing wood
Pressure treated lumber
10' CLAPOTS 4' in ground Anchored
with concrete.

☒ See Plans

- ☒ New Building
☐ Addition
☐ Alteration/Renovation
 ☐ Roofing
 ☐ Siding
 ☐ Other _____
☐ Demolition
☐ Miscellaneous
 ☒ Fence
 ☐ Sign
 ☐ Pool
 ☐ Elevator
 ☐ Other _____

Fee Basis

Feb

\$ _____

12

0

[illegible]

\$ _____

1998, 1999, 2000,26

69

1

1

SUBTOTAL

**Minimum Building
Fee (if applicable)**

Total Building Fee
(Greater of Minimum
or Subtotal)

USE GROUP: _____ Present _____ Proposed

No. of Stories 1

Total Building Area—All Floors 468 Sq. Ft.

Height of Structure 14'3" Ft.

Volume of Structure _____ Cu. Ft.

D. COMMENTS

A. IDENTIFICATION

APPLICANT — Complete unshaded areas only

When changing contractors, notify this office

Owner Robert K. A. S.

Contractor Robert K. A. S.

Address 452 Central Ave
Paterson, NJ 07623

Address 452 Central Ave
Paterson, NJ 07623

T. [Redacted]

T. [Redacted]

Work Site Address Same

Lic. No. _____

Federal Emp. No. _____

CERTIFICATION IN LIEU OF OATH:

(Complete for Minor Work and Small Job Only)

I hereby certify that the proposed work is authorized by the owner of record and I have been authorized by the owner to make this application as his agent.

AGENT SIGNATURE

B. TECHNICAL SITE DATA

DESCRIPTION OF WORK

Give detail description including materials used, dimensions, etc.

18' x 26' ~~one~~ car garage
with concrete floor and door
Framed

6' G. T. H. Arch ramping up
to 1st floor level
1' x 1' x 1' 4' x 1' x 1' x 1' x 1'
with concrete

☐ See Plans

TYPE OF WORK:

- ☒ New Building
- ☐ Addition
- ☐ Alteration/Renovation
 - ☐ Roofing
 - ☐ Siding
 - ☐ Other _____
- ☐ Demolition
- ☐ Miscellaneous
 - ☒ Fence
 - ☐ Sign
 - ☐ Pool
 - ☐ Elevator
 - ☐ Other _____

Fee Basis

Fee

	\$

SUBTOTAL

Minimum Building Fee (if applicable) \$ _____
Total Building Fee (Greater of Minimum or Subtotal) \$ _____

C. BUILDING CHARACTERISTICS

USE GROUP: _____ Present _____ Proposed

No. of Stories 1


Total Building Area—All Floors 462 Sq. Ft.

Height of Structure 14'3" Ft.


Volume of Structure _____ Cu. Ft.

D. COMMENTS

[illegible]

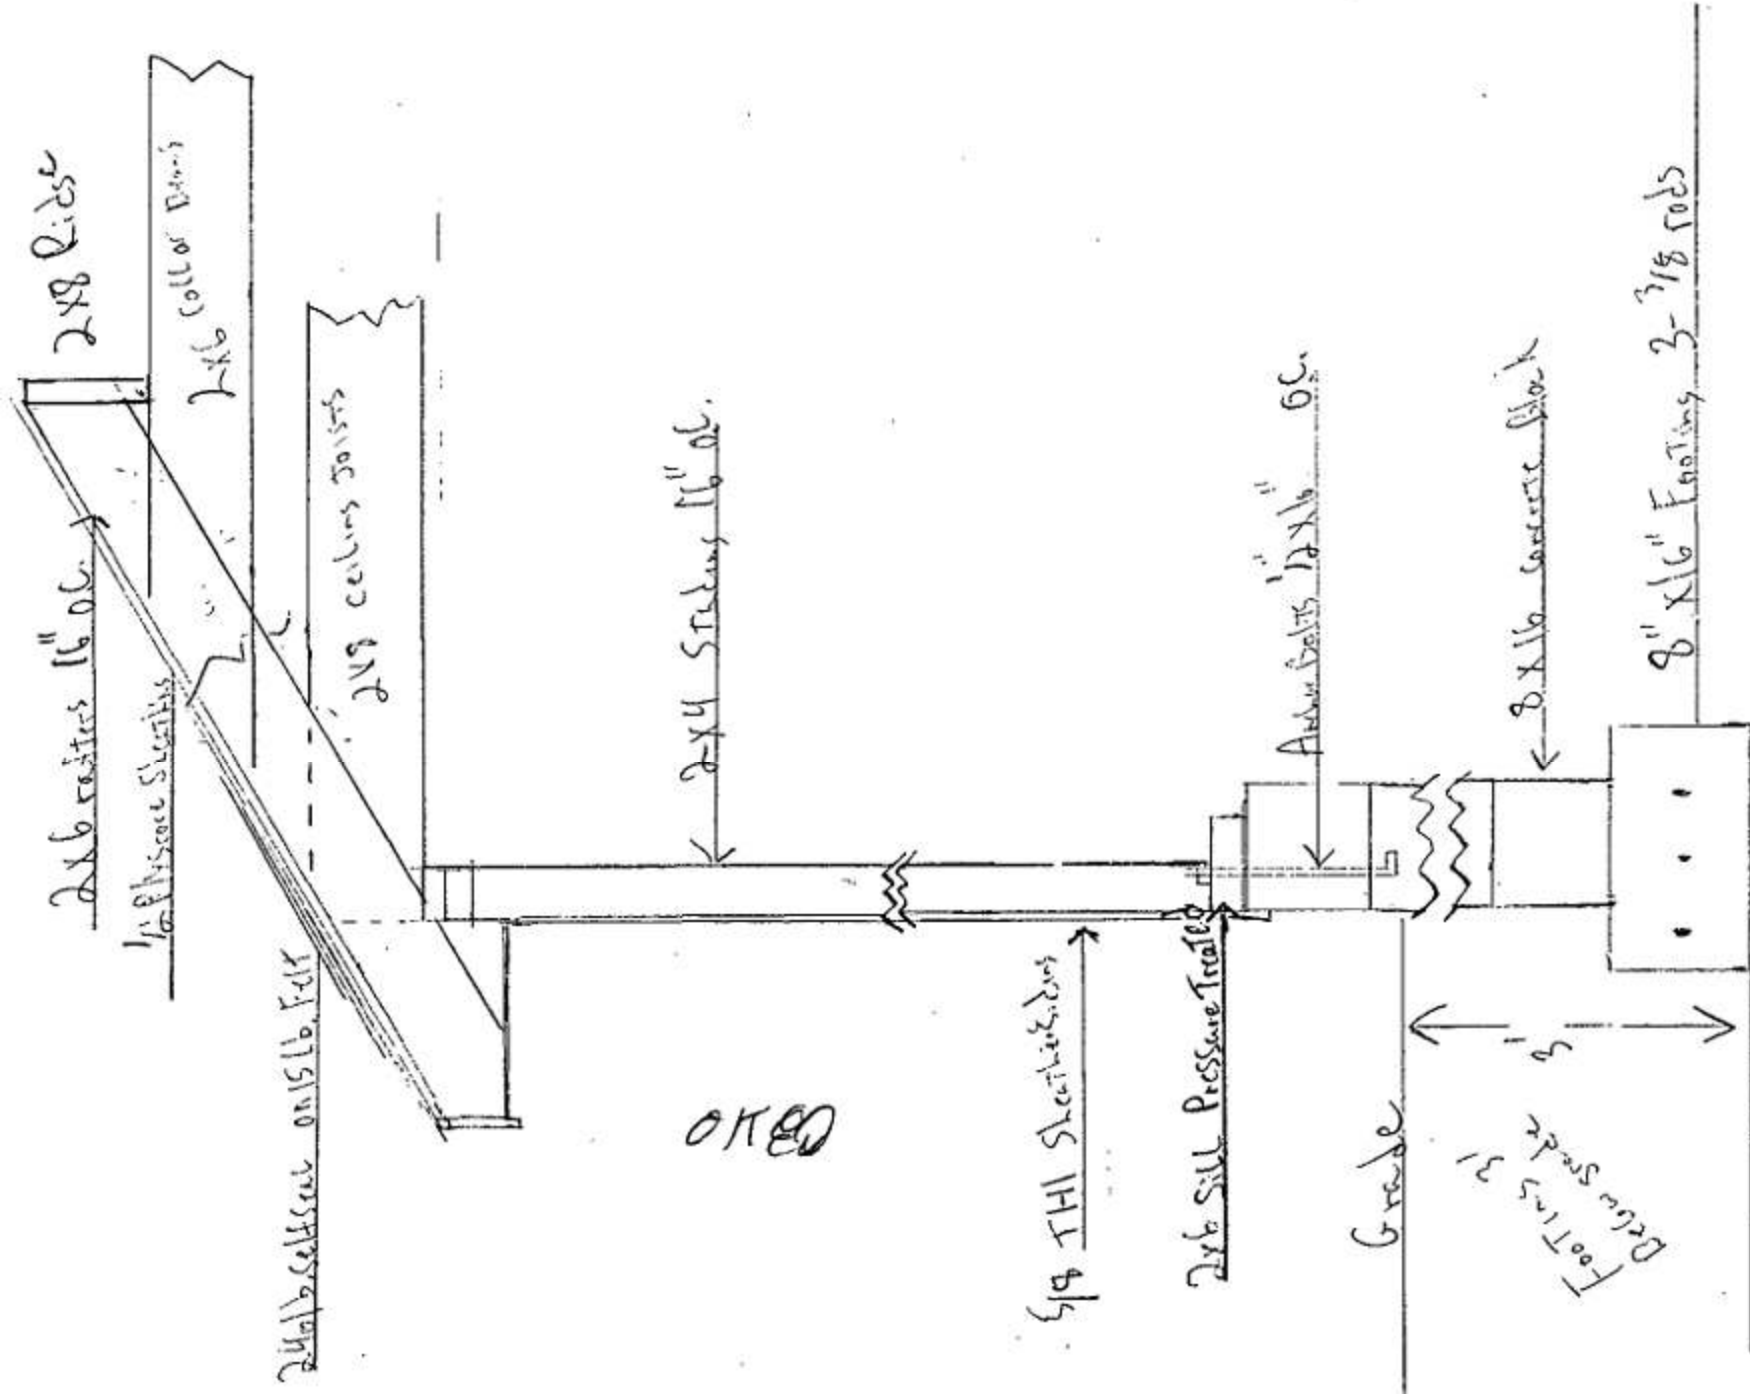


Garage For
Robert Kline
452 Central Ave
Brock, NJ 08713

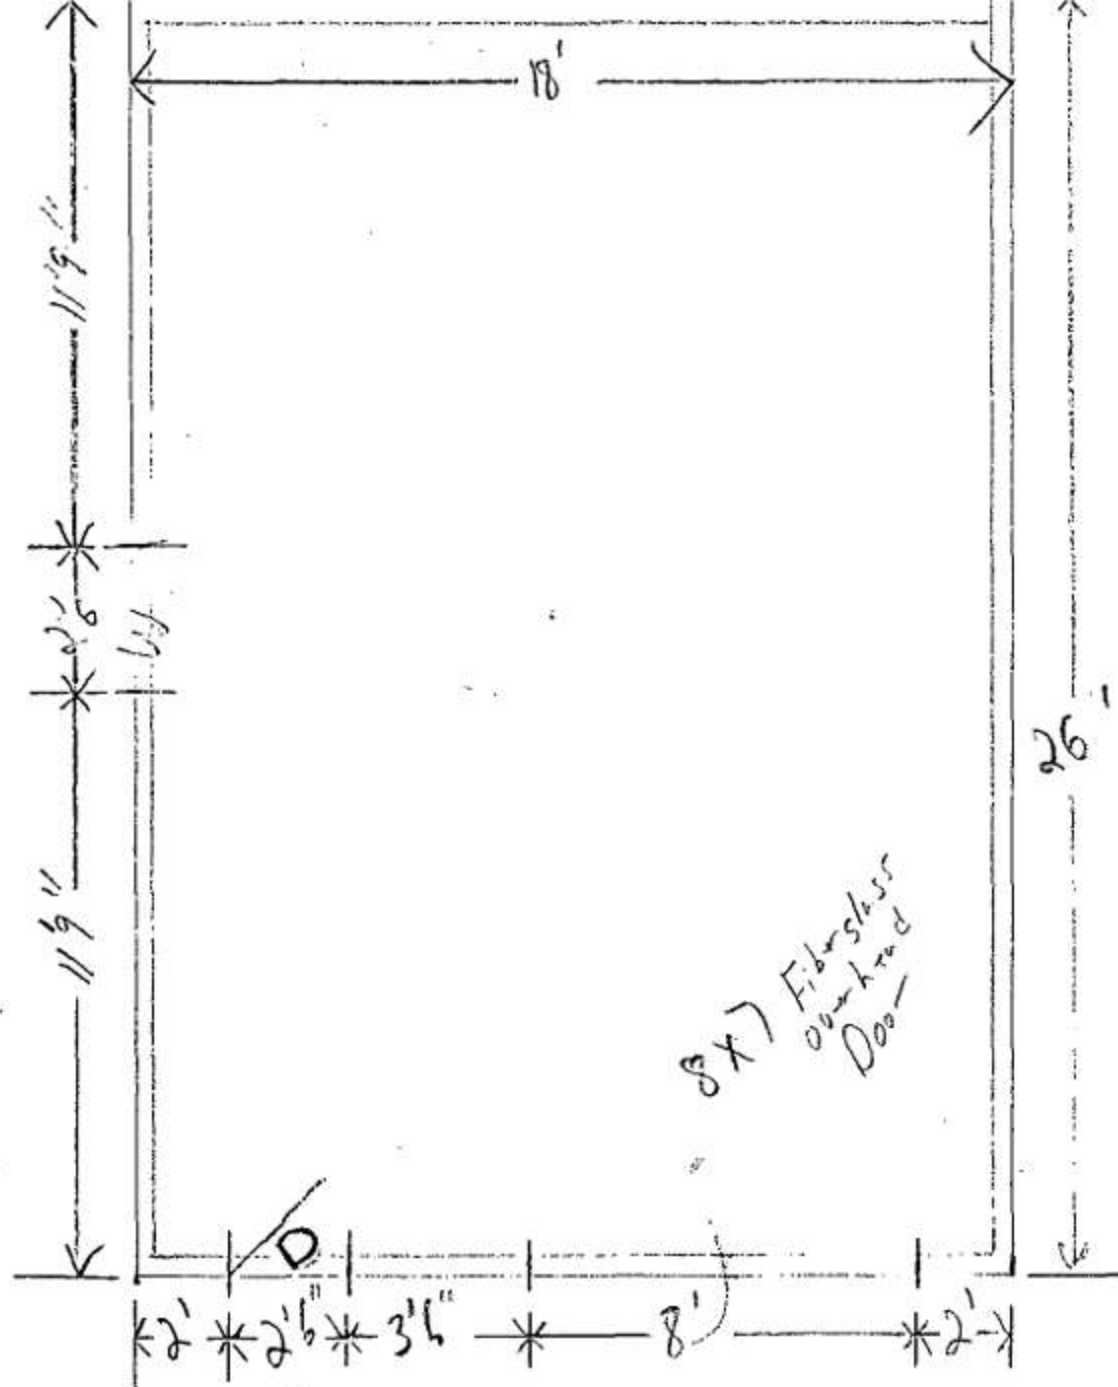

Garage For Robert KIAUS
 452 Central Ave
 BRICK NJ 08723

Scale 1/4" = 1'
 Drawn BY Robert Kiaus

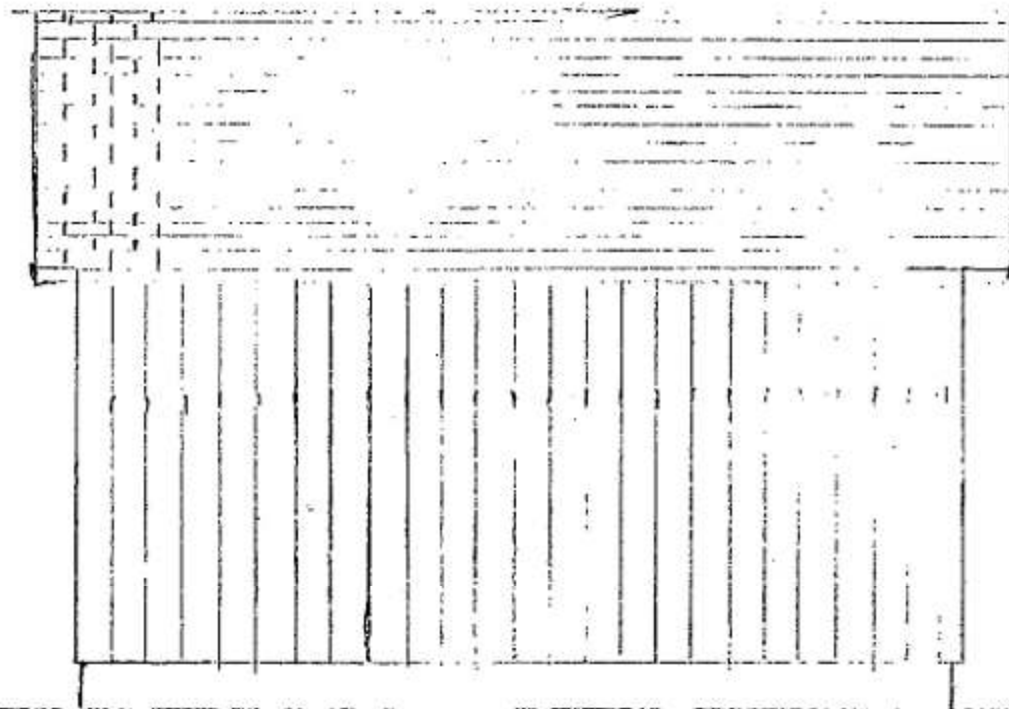

Grade

WEST view


OKED

Garage For
Robert KIAUS
452 Central Ave
BRICK NJ 08723

Scale $\frac{1}{4}'' = 1'$

Drawn BY Robert Kious

246 lb Self Seal Shingles

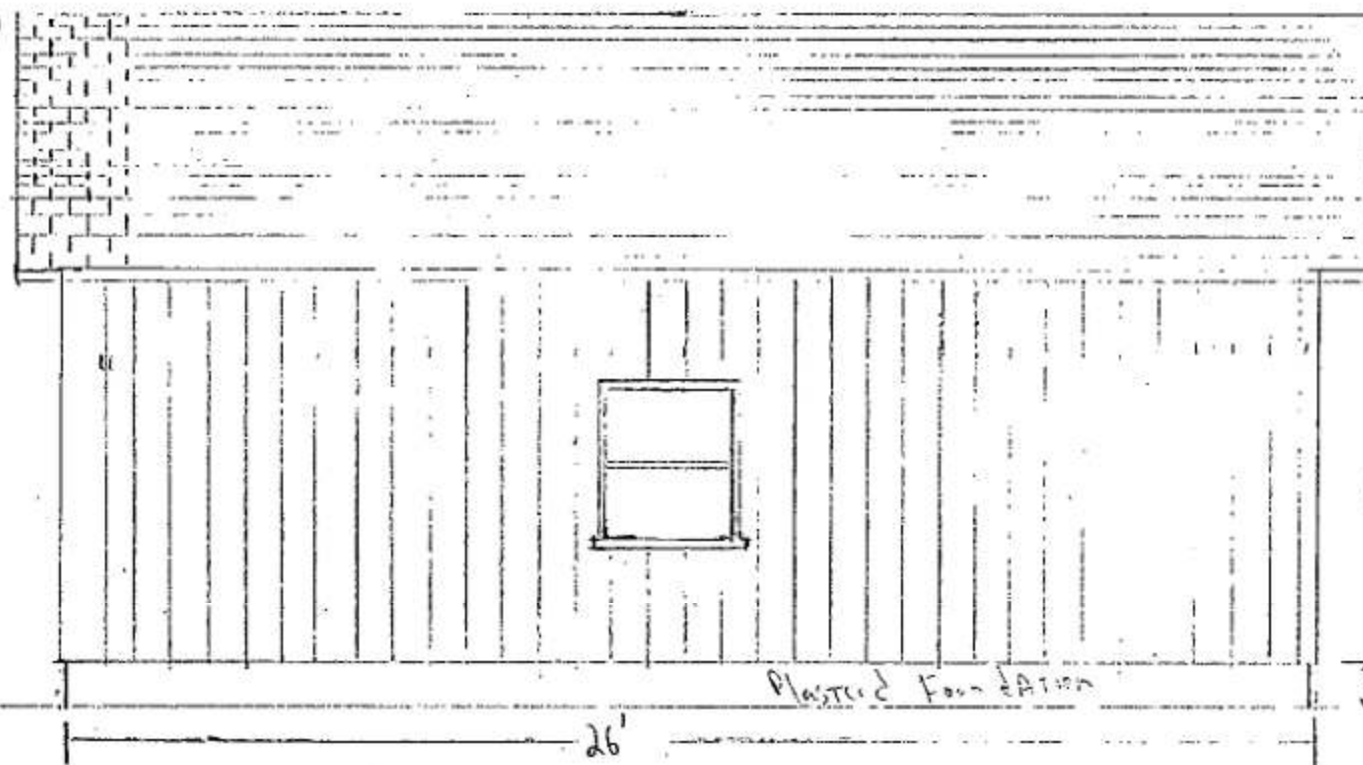

Grade

Plastered Foundation

26'

5/8
T111
Siding
12" Above grade


East view

OKED

Garage For
Robert RIAUS
452 Central Ave
Brick NJ. 08723

Scale: 1/4" = 1'

Drawn By Robert Klare

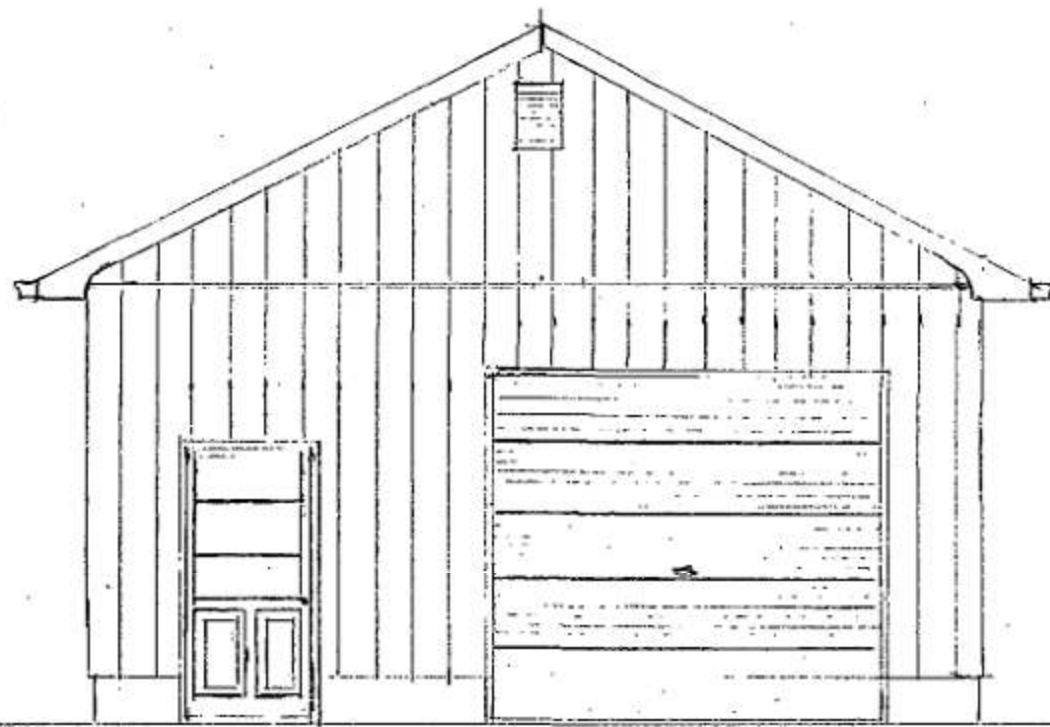

South view

Grade


OKED

Garage for
Robert RIAUS
452 Central Ave
Crick NJ

Scale $\frac{1}{4}'' = 1'$

Drawn By Robert Klaw

B348

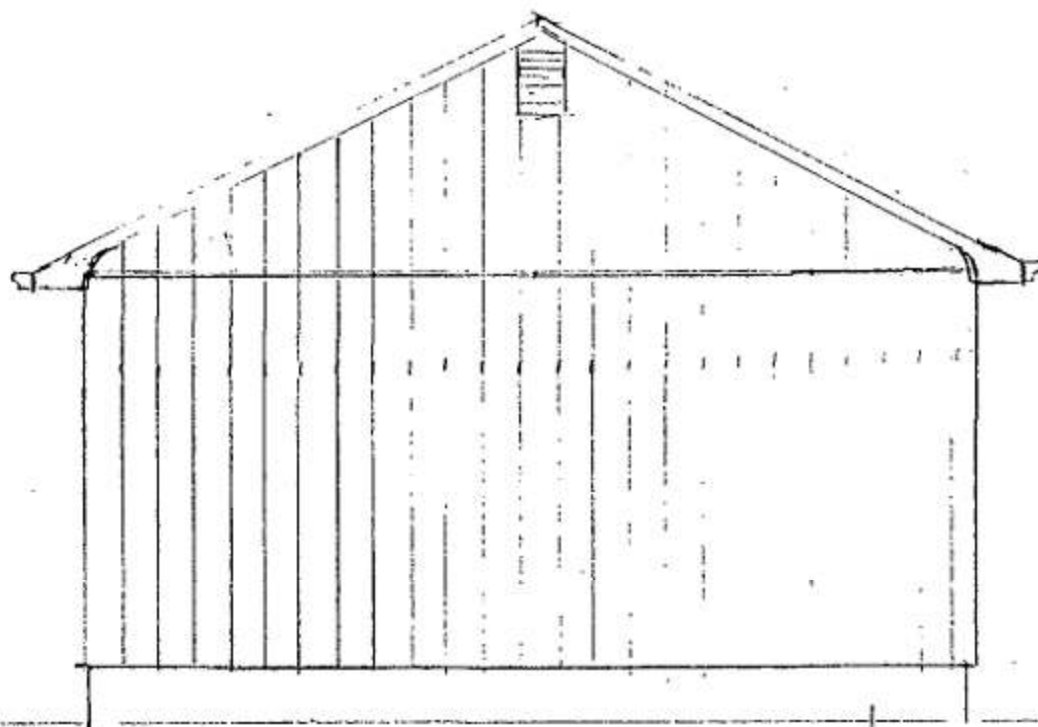


North view

Garage for
Robert KLAAS
452 Central Ave
Brick NJ

Scale $\frac{1}{4}'' = 1'$

Drawn by Robert KLAAS

CEDARWOOD PARK - BRICK TWP. OCEAN COUNTY, NEW JERSEY

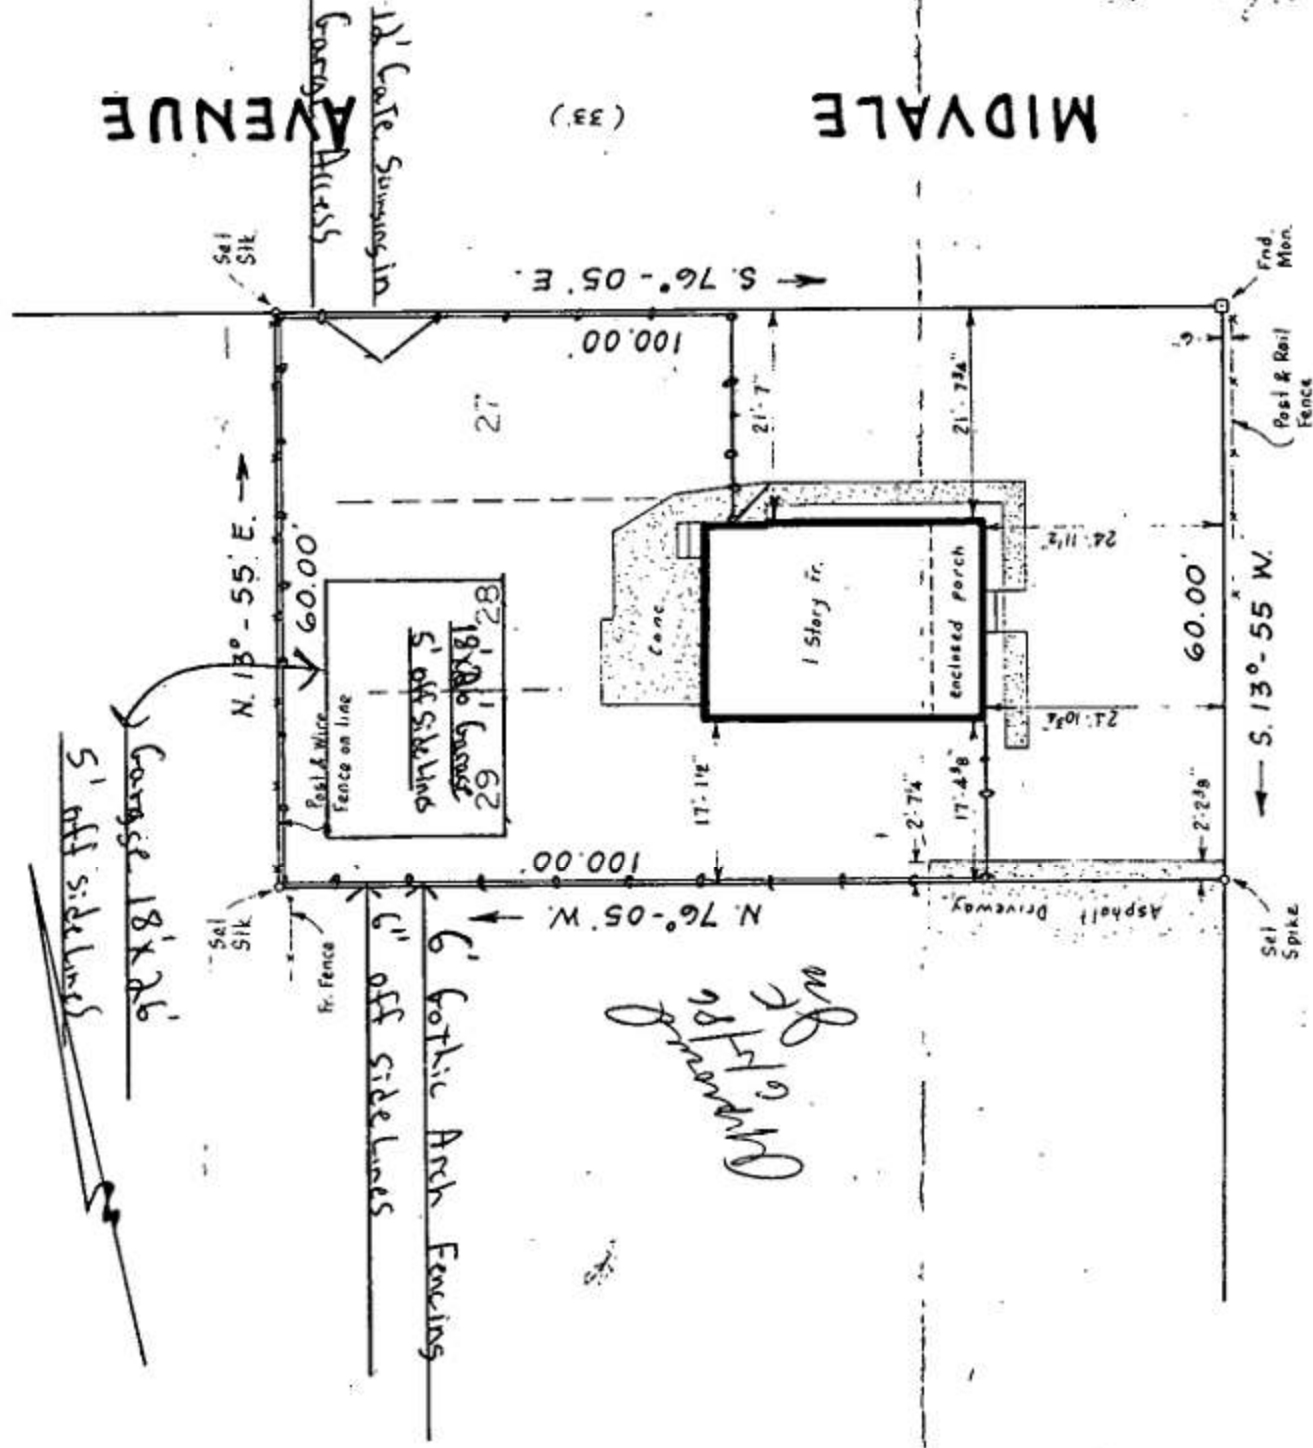

CENTRAL

AVENUE

BEING LOTS 27, 28, 29; BLOCK 20, ON MAP OF
"CEDARWOOD PARK, SUBDIVISION C, ANNEX," DATED
AUG. 23, 1929; FILED APRIL 7, 1942, AS MAP B-315.
ALSO KNOWN AS LOTS 27, 28, 29; BLOCK 527, 20, ON
THE BRICK TOWNSHIP TAX MAP.

This certification is made only to below named parties for purchase and/or mortgage of herein delineated property by above named purchaser. No responsibility or liability is assumed by Surveyor for use of survey for any other purpose including, but not limited to, use of survey for survey affidavit, resale of property, or to any other person not listed in certification, either directly or indirectly.

CERTIFIED TO:
ROBERT KLAUSE (MARRIED)

GEORGE W. HENN, INC.
CIVIL ENGINEERS AND LAND SURVEYORS
PROFESSIONAL PLANNERS
73 MANTOLOKING ROAD
BRICK TOWN, N.J. 08723