

RECEIVED

DEC 08 1998



CONSTRUCTION PERMIT APPLICATION

DIVISION OF INSPECTION

Application Completes: Sections I, II, III (optional), IV, VI, and VII

I. IDENTIFICATION

1. Proposed Work Site at: 234 HAWAII DRIVE BRICK
2. Name of Owner in Fee: JOHN A. SKURAT Tel. () [REDACTED]
Address 234 HAWAII DRIVE BRICK 08125
street municipality zip code
3. Ownership in Fee: Public _____ Private ☒
4. Principal Contractor: OWNER Tel. () [REDACTED]
Address 234 HAWAII DRIVE BRICK
License No. OR, if new home, Builder Reg. No. _____ Exp. Date _____
Federal Employee No. _____ FAX: () _____
5. Architect or Engineer _____ Tel. () _____
Address _____
6. Responsible Person in Charge of Work JOHN A. SKURAT
Tel. () [REDACTED] FAX () [REDACTED]

WORK-363-5151

alteration

V. FEE SUMMARY (for office use only)

		Update	Update
1. Building	\$ <u>60.-</u>		
2. Electrical	\$ <u>35.-</u>		
3. Plumbing	\$ <u>30.-</u>		
4. Fire Protection			
5. Elevator Devices			
6. Subtotal	\$ _____		
7. Less 20% for State Plan Review			
Subtotal	\$ <u>3.-</u>		
DCA Training Fee			
10. Subtotal			
11. Cert. of Occupancy			
Other			
TOTAL	\$ <u>128.-</u>		

VI. BUILDING/SITE CHARACTERISTICS

- (office use only)
- Number of Stories _____
 - Height of Structure _____ ft.
 - Area — Largest Floor _____ sq. ft.
 - New Building Area _____ sq. ft.
 - Volume of New Structure _____ cu. ft.
 - Construction Classification _____
 - Total Land Area Disturbed _____ sq. ft.
 - Flood Hazard Zone _____
 - Base Flood Elevation _____ ft.
 - Wetlands yes _____
no _____
 - Max. Live Load _____
 - Max. Occupancy Load _____

II. PROPOSED WORK

- ☐ Minor Work
- ☐ New Building
- ☐ Addition
- ☒ Alteration
- ☐ Fire Protection
- ☒ Plumbing
- ☒ Electrical
- ☐ Elevator Devices
- ☐ Asbestos Abat. Subch. 8
- ☐ Lead Hazard Abatement
- ☐ Demolition

TOTAL COSTS

Est. Cost

2000.-

1100.-

260.-

3350.-

OPTIONAL (for office use only)

Plans Rec'd by	Date Rec'd	Rejection Date	Approval Date	Re-viewer	Resubmission Dates	Re-viewer
			<u>12-14-98</u>	<u>FM</u>	<u>6/25/99</u>	<u>OK</u>
			<u>12-23-98</u>	<u>BM</u>	<u>6/25/99</u>	<u>OK</u>
			<u>12-23-98</u>	<u>mm</u>	<u>6/25/99</u>	<u>OK</u>

IV. DOES OR WILL YOUR BUILDING CONTAIN ANY OF THE FOLLOWING?

- ☐ Elevators/Escalators/Lifts/Dumbwaiters/Moving Walks
- ☐ High Pressure Boilers
- ☐ Pressure Vessels
- ☐ Refrigeration Systems
- ☐ Cross-Connections/Backflow Preventers
- ☐ Hazardous Uses/Places of Assembly
- ☐ Sprinklers
- ☐ Smoke Control Systems in Open Wells
- ☐ Underground Storage Tanks

VII. DESCRIPTION OF BUILDING USE

A. RESIDENTIAL

- ☐ Hotels (R-1)
- ☐ Multi-Family (R-2)
- ☐ Two-Family (R-3) BOCA
- ☒ Two-Family (R-4) CABO
- ☒ One-Family (R-3) BOCA
- ☐ One-Family (R-4) CABO

No. of dwelling units:

Before Construction _____
After Construction _____
Net Gain or Loss _____

B. NON-RESIDENTIAL

1. State Specific Use:

2. Use Group:

3. Change in Use Group, Indicate Former:

III. DO YOU WANT: (optional)

- ☐ Partial Releases
- ☐ Prototype Processing

CERTIFICATION IN LIEU OF OATH

I. OWNER SECTION (to be completed if the applicant is the owner in fee)

I hereby certify that I am the owner in fee of the property listed on Page 1.

Mark the following applicable boxes:

A. ☐ I further certify that a new home (private residence) will be constructed on this property for my own use and occupancy. This dwelling is to be occupied by myself and is not to be used for any purpose other than single family residential use. I attest that all construction, plumbing, or electrical work will be done, in whole or in part, by me or by subcontractors under my supervision, in accordance with all applicable laws; and, I further acknowledge that said new home is not covered under the New Home Warranty and Builders Registration Act (N.J.S.A. 46:3B-1 et seq.) and that such fact shall be disclosed to any person purchasing this property within ten years of the date of issuance of a certificate of occupancy.

I UNDERSTAND THAT IN MARKING BOX A, I ACKNOWLEDGE THAT I AM ASSUMING RESPONSIBILITY FOR THE WORK DONE ON SAID PROPERTY, THE CONDITION OF THE PROPERTY PRIOR TO, DURING, AND AFTER ANY WORK PERFORMED, AND FOR THE PERFORMANCE OF THE SUBCONTRACTORS I HIRE, EMPLOY, OR OTHERWISE CONTRACT OR WITH WHOM I MAKE AGREEMENTS TO PERFORM WORK. I AM VOLUNTARILY AND KNOWINGLY ASSUMING THIS RESPONSIBILITY.

B. ☐ I further certify the following as required by the New Jersey Uniform Construction Code, N.J.A.C. 5:23-2.15(e)1.vii:

I personally prepared the plans submitted for: 1) the new home referred to in A.; or, 2) an addition, alteration, renovation, or repair to an existing single family residence owned and occupied by myself and located on the property listed on Page 1; or, 3) a new structure that will be physically separate from, but that will be deemed part of, an existing single family residence that is owned and occupied by myself and located on the property listed on Page 1.

C. ☐ I further certify that I will perform or supervise the following work:

C.1. ☐ Building C.2. ☐ Fire Protection

I further certify that I will perform the following work:

C.3. ☐ Electrical C.4. ☐ Plumbing

D. ☐ I agree to advise all contractors on this project that they are required to be registered with the New Jersey Division of Taxation and to comply with all New Jersey tax laws.

I further certify the following as required by the Uniform Construction Code, N.J.A.C. 5:23-2.15(a)5: All required State, county, and local prior approvals have been given, including such certification as the construction official may require.

I understand that if any of the above statements are willfully false, I am subject to punishment.

Signature John Q. Shurel Date 12/8/98

II. AGENT SECTION (to be completed if the applicant is not the owner in fee)

I hereby certify the following as required by the Uniform Construction Code, N.J.A.C. 5:32-2.15(d): the proposed work is authorized by the owner in fee; and I have been authorized by the owner in fee to make this application as his agent.

I further certify the following as required by the Uniform Construction Code, N.J.A.C. 5:23-2.15(a)5: All required State, county, and local prior approvals have been given, including such certification as the construction official may require.

I agree to advise all contractors on this project that they are required to be registered with the New Jersey Division of Taxation and to comply with all New Jersey tax laws.

I understand that if any of the above statements are willfully false, I am subject to punishment.

☐ Check if contractor.

Agent Name _____

Address _____

Telephone (_____) _____

Signature _____

III. ☐ LEAD HAZARD ABATEMENT. Include Homeowner or Building Owner Affidavit as per N.J.A.C. 5:17.

OFFICE DATE RECEIVED: _____

VIII. PRIOR APPROVALS CHECKLIST (office use only)	LOCAL APPROVAL		COUNTY APPROVAL		REGIONAL APPROVAL		STATE APPROVAL		COMMENTS
	Prelimin. Initial	Final Date	Prelimin. Initial	Final Date	Prelimin. Initial	Final Date	Prelimin. Initial	Final Date	
☐ Zoning Officer									
☐ Planning Board									
☐ Zoning Board									
☐ Sewer Authority									
☐ Water Authority									
☐ Police Department									
☐ Health Department									
☐ Soil Conservation									
☐ N.J. Department of Community Affairs									
☐ N.J. Department of Transportation									
☐ N.J. Department of Environmental Protection									
☐ Utility Dig No.									
☐									
☐									

IX. SUBCODES AND SPECIAL REGULATIONS APPLICABLE (office use only—optional)

Name of Code & Edition	Name of Code & Edition	
Building _____	Energy _____	Other _____
Electrical _____	Barrier Free _____	_____
Plumbing _____	Flood Hazard _____	_____
Fire Protection _____	As Built Elevation Cert. _____	_____
Mechanical _____	Other _____	_____

X. CERTIFICATES ISSUED (office use only)

	No.	DATE ISSUED	DATE EXPIRED	DATE REISSUED	DATE EXPIRED
☐ Temporary Certificate of Occupancy	_____	_____	_____	_____	_____
☐ Temporary Certificate of Compliance	_____	_____	_____	_____	_____
☐ Continued Certificate of Occupancy	_____	_____	_____	_____	_____
☐ Certificate of Compliance	_____	_____	_____	_____	_____
☐ Certificate of Occupancy	_____	_____	_____	_____	_____
☐ Certificate of Approval	_____	_____	_____	_____	_____
☐ Lead Abatement Clearance Certificate	_____	_____	_____	_____	_____

TOWNSHIP OF BRICK
401 CHAMBERS BRIDGE RD
DIVISION OF INSPECTIONS

Date Issued 06/28/99
Control #
Permit # 98-4378

UCC NEW JERSEY
CERTIFICATE

IDENTIFICATION

Block 382.04 Lot 13 Qual _____
Work Site Location 234 HAWAII DR
ALTERATION
Owner in Fee/Occupant SKURAT, JOHN
Address SAME
BRICK NJ 08723-
Telephone _____
Contractor H
Address _____
Telephone () _____ Fax () _____
Lic. No. or Bldrs. Reg. No. _____
Federal Emp. No. HO-

☐ CERTIFICATE OF OCCUPANCY

This serves notice that said building or structure has been constructed in accordance with the New Jersey Uniform Construction Code and is approved for occupancy.

☒ CERTIFICATE OF APPROVAL

This serves notice that the work completed has been constructed or installed in accordance with the New Jersey Uniform Construction Code and is approved. If the permit was issued for minor work, this certificate was based upon what was visible at the time of inspection.

☐ TEMPORARY CERTIFICATE OF OCCUPANCY/COMPLIANCE

If this is a Temporary Certificate of Occupancy or Compliance, the following conditions must be met no later than _____, or the owner will be subject to fine or order to vacate:

Home Warranty No. _____
Type of Warranty Plan: ☐ State ☐ Private
Use Group R-3
Maximum Live Load 0
Construction Classification _____
Maximum Occupancy Load 0
Description of Work/Use:

ALTERATION IN EXISTING GARAGE TO ADD BATHROOM
LEAVING REMAINING GARAGE FOR PARKING

☐ CERTIFICATE OF CLEARANCE - LEAD ABATEMENT 5:17

This serves notice that based on written certification, lead abatement was performed as per NJAC 5:17, to the following extent:


- ☐ Total removal of lead-based paint hazards in scope of work
☐ Partial or limited time period (____ years); see file

☐ CERTIFICATE OF CONTINUED OCCUPANCY

This serves notice that based on a general inspection of the visible parts of the building there are no imminent hazards and the building is approved for continued occupancy.

☐ CERTIFICATE OF COMPLIANCE

This serves notice that said potentially hazardous equipment has been installed and/or maintained in accordance with the New Jersey Uniform Construction Code and is approved for use until _____, ____.

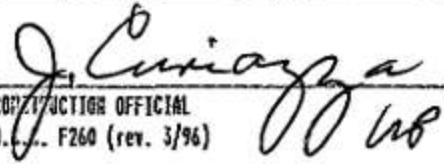
CONSTRUCTION OFFICIAL
U.C.C. F260 (rev. 3/96)

Fee \$ _____ 0
Paid ☒ Check No. _____ Cash
Collected by: _____ TL

TOWNSHIP OF BRICK
401 CHAMBERS BRIDGE RD
DIVISION OF INSPECTIONS

0004
4378#
BLOCK 382 # 0.00
LOT 13 # 0.00
BUILDING 60.00
ELECTRIC 35.00
PLUMBING 30.00
D.C.A. 3.00
TOTAL 128.00
CASH 128.00
CHANGE 0.00
0014A005 13.44

Date issued 12/28/98
Control #
Permit # 98-4378

UCC NEW JERSEY
CONSTRUCTION
PERMIT

IDENTIFICATION Block 382.04 Lot 13 Qual 12/28/98

Work Site Location 234 HAWAII DR
ALTERATION

Contractor HOMEOWNER
Address

Owner in Fee SKURAT, JOHN

Address SAME

Telephone ()

Telephone BRICK, NJ 08723-

Lic. No. or Bldrs. Reg. No.

Telephone

Federal Emp. No. HO-

Is hereby granted permission to perform the following work:

[X] BUILDING [X] PLUMBING [] LEAD HAZARD ABATEMENT
[X] ELECTRICAL [] FIRE PROTECTION [] DEMOLITION
[] ELEVATOR DEVICES [] ASBESTOS ABATEMENT [] OTHER
(Subchapter 8 only)

DESCRIPTION OF WORK:

ALTERATION IN EXISTING GARAGE TO ADD BATHROOM
LEAVING REMAINING GARAGE FOR PARKING

NOTE: If construction does not commence within one (1) year of date of issuance,
or if construction ceases for a period of six (6) months, this permit is void.

Estimated Cost of Work \$ 3,350

12/28/98

Date

Construction Official

PAYMENTS (Office Use Only)

Building 60
Electrical 35
Plumbing 30
Fire Protection 0
Elevator Devices 0
Other
DCA Training Fee 3
Cert. of Occupancy 0
Other
Total 128
Check No.
Cash X
Collected By TL

TOWNSHIP OF BRICK
401 CHAMBERS BRIDGE RD
DIVISION OF INSPECTIONS

UCC NEW JERSEY
BUILDING
SUBCODE
TECHNICAL SECTION

Date Received 12/08/98
Date Issued 12/08/98
Control # C10-13
Permit # 98-4378

A. IDENTIFICATION-APPLICANT: COMPLETE ALL APPLICABLE INFORMATION. WHEN CHANGING CONTRACTORS, NOTIFY THIS OFFICE. CALL UTILITY DIG NO: 1-800-272-1000

Block 382.04 Lot 13 Qual

Work Site Location 234 HAWAII DR

ALTERATION

Owner in Fee SKURAT, JOHN

Address SAME

BRICK, NJ 08723-

Tel. [REDACTED]

Contractor [REDACTED]

Address

Tele. () Fax ()

Lic. No. or Bldrs. Reg. No.

Federal Emp. No. HQ-

C. CERTIFICATION IN LIEU OF OATH

I hereby certify that I am the (agent of) owner
of record and am authorized to make this application.

Signature

D. TECHNICAL SITE DATA
DESCRIPTION OF WORK

ALTERATION IN EXISTING GARAGE TO ADD BATHROOM
LEAVING REMAINING GARAGE FOR PARKING

JOB SUMMARY (Office Use Only)

PLAN REVIEW Date Initial

[] No Plans Req.

[X] All 12/14/98 FJ

[] Footing

[] Foundation

[] Frame

[] Other

Joint Plan Review Required:

[] Elect [] Plumb [] Fire

SUBCODE APPROVAL [] Elev

[] CO [] CCO [] CA

Date:

Approved By:

INSPECTIONS

Type Failure Failure Approval Initial

Footing

Foundation

Slab

Frame 4/1/99 JG

BarrierFree

Insulation 4/1/99 JG

Finishes

Energy

Mechanical

S ROCK 4/10/99 JG

Other

Final 6-25-99 JG

BarrierFree

TYPE OF WORK

[] New Building

[] Addition

[X] Alteration

[] Roofing

[] Siding

[] Fence 0 Height (exceeds 6')

[] Sign 0 Sq. Ft.

[] Pool

[] Asbestos Abatement Subchapter 8

[] Lead Haz. Abatement NJAC 5:17

[] Other

[] Other

[] Demolition

FEE (Office Use Only)

\$ 0

0

60

0

0

0

0

0

0

0

0

0

0

B. BUILDING CHARACTERISTICS

Use Group Present Proposed R-3

Constr. Class Present Proposed

No. of Stories 0

Height of Structure 0 Ft.

Area Largest Floor 0 Sq. Ft.

New Bldg. Area/All Floors 0 Sq. Ft.

Volume of New Structure 0 Cu. Ft.

Total Land Area Disturbed 0 Sq. Ft.

Est. Cost of Bldg. Work:

1. New Bldg. \$ 0

2. Alteration \$ 2,000

3. Total (1+2) \$ 2,000

Industrialized Building:

[] State Approved

[] HUD

Paid [] Check # Administrative Surcharge

Collected by: Minimum Fee

TOTAL FEE

DCA Training Fee

\$ 0

\$ 0

\$ 60

\$ 2

TOWNSHIP OF BRICK
401 CHAMBERS BRIDGE RD
DIVISION OF INSPECTIONS

UCC NEW JERSEY
ELECTRICAL
SUBCODE
TECHNICAL SECTION

Date Received 12/08/98
Date Issued 12/28/98
Control # C10-13
Permit # 98-4378

FEE (Office Use Only)

A. IDENTIFICATION-APPLICANT: COMPLETE ALL APPLICABLE INFORMATION WHEN CHANGING CONTRACTORS. NOTIFY THIS OFFICE. CALL UTILITY DIG NO: 1-800-272-1000

Block 382.04 Lot 13 Qual
Work Site Location 234 HAWAII DR
ALTERATION
Owner in Fee SKURAT, JOHN
Address SAME
BRICK, NJ 08723-
Tele. () Fax () 417-1074
Contractor
Address
Tele. ()
Lic. No. or Bldrs. Reg. No.
Federal Emp. No. HO-

B. ELECTRICAL CHARACTERISTICS

Use Group - Present Proposed R-3
[] Pole/Pad # [] Temporary [X] Other GARAGE
Building Occupied as Utility Co.
Estimated Cost of Electrical Work \$ 250

JOB SUMMARY (Office Use Only)

PLAN REVIEW
[] No Plans Required
Joint Plan Review Required:
[] Bldg [] Plumb
[] Fire [] Elevator
[X] Elect Plans Approved
Date: 12-23-98
Approved By:
SUBCODE APPROVAL
[] CO [] CCO [] CA
Date: 6-25-99
Approved By:

INSPECTIONS Dates (Month/Day)
Type
Rough
Temp Serv
Const Serv
TCO
Other
Service
Final
Temp. Cut-in-Card Date Issued
Final Cut-in-Card Date Issued

D. TECHNICAL SITE DATA

NO.	SIZE	ITEM	
0	1	Lighting Fixtures	
1		Receptacles	
1		Switches	
0		Detectors	
0		Light Poles	
0		Motors-Fract HP	
0		Emergency & Exit Lights	
0		Communications Points	
0		Alarm Devices/F.A.C. Panel	
2		TOTAL NUMBERS	35
0		Pool Permit/with UW Lights	0
0		Storable Pool/Spa/Hot Tub	0
0	0	KW Elect Range/Receptacle	0
0	0	KW Oven/Surface Unit	0
0	0	KW Elect Water Heater	0
0	0	KW Elect Dryer/Receptacle	0
0	0	KW Dishwasher	0
0	0	HP Garbage Disposal	0
0	0	KW Central A/C Unit	0
0	0	HP/KW Space Heater/Air Handler	20
0	0	Baseboard Heat	0
0	0	HP Motors 1/+ HP	0
0	0	KW Transformer/Generator	0
0	0	AMP Service	0
0	0	AMP Subpanels	0
0	0	AMP Motor Control Center	0
0	0	KW Elect Sign/Outline Light	0
0		Other	0
0		Other	0

6-25-99
Brockhoff


C. CERTIFICATION IN LIEU OF OATH

I hereby certify that I am the (agent of) owner of record and am authorized to make this application and perform the work listed on this application.

Applicant's Signature/Contractor's Seal and Signature
[] Licensed Electrical Contractor [] Exempt Applicant

Administrative Surcharge \$
Paid [] Check # Minimum Fee \$
Collected by: TOTAL FEE \$ 35
DCA Training Fee \$

Order #12 the to go

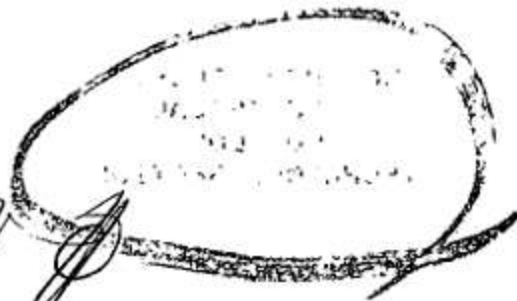

NOTE: The information
contained herein is
for your information only.

Enclosed
is a copy of the
report.

2/2/78

2/2/78

TOWNSHIP OF BRICK
401 CHAMBERS BRIDGE RD
DIVISION OF INSPECTIONS

UCC NEW JERSEY
PLUMBING
SUBCODE
TECHNICAL SECTION

Date Received 12/08/98
Date Issued 12/28/98
Control # C10-13
Permit # 98-4378

A. IDENTIFICATION-APPLICANT: COMPLETE ALL APPLICABLE INFORMATION. WHEN CHANGING CONTRACTORS, NOTIFY THIS OFFICE. CALL UTILITY DIG NO: 1-800-272-1000

Block 382.04 Lot 13 Qual _____
Work Site Location 234 HAWAII DR
ALTERATION
Owner in Fee SKURAT, JOHN
Address SAME
RDICK NT 08723-
Te [REDACTED] Fax (____) _____
Contractor NICK TERZI PLMG
Address 1414 WALLACH DR
TOMS RIVER, NJ 08753-
Tele. (732)244-7667
Lic. No. or Bldrs. Reg. No. 6827
Federal Emp. No. 22-2201445

B. PLUMBING CHARACTERISTICS

Use Group Present _____ Proposed R-3
Building Sewer Size _____ ☐ Public Sewer ☐ Private Septic
Water Sewer Size _____ ☐ Public Water ☐ Private Well
Estimated Cost of Plumbing Work \$ 1,100

JOB SUMMARY (Office Use Only)

PLAN REVIEW	INSPECTIONS	Dates (Month/Day)
	Type	Failure Failure Approval Initial
☐ No Plans Required	Slab	
Joint Plan Review Required:	Rough	<u>3-30-99</u> <u>4-1-99</u> <u>SN</u>
☐ Bldg ☐ Elect	Water	
☐ Fire ☐ Elevator	Sewer	
☐ Plumb. Plans Approved	Fixtures	<u>6-25-99</u> <u>AK</u>
Date: <u>12-23-98</u>	Gas Equip.	
Approved By: <u>[Signature]</u>	Gas Piping	
SUBCODE APPROVAL	Solar	
☐ CO ☐ CCO ☒ CA	TCO	
Approved By: <u>[Signature]</u>		
Date: <u>6-25-99</u>		

C. CERTIFICATION IN LIEU OF OATH

I hereby certify that I am the (agent of) owner of record and an authorized to make this application and perform the work listed on this application.

Signature/Contractor Seal

☐ Licensed Plumbing Contractor ☐ Exempt Applicant

D. TECHNICAL SITE DATA (List all fixtures.)

NO.	FIXTURE/EQUIPMENT	FEE (Office Use Only)
1	Water Closet	10
0	Urinal / Bidet	0
0	Bath Tub	0
1	Lavatory	10
1	Shower	10
0	Floor Drain	0
0	Sink	0
0	Dishwasher	0
0	Drinking Fountain	0
0	Washing Machine	0
0	Hose Bib	0
0	Water Heater	0
0	Fuel Oil Piping	0
0	Gas Piping	0
0	Steam Boiler	0
0	Hot Water Boiler	0
0	Sewer Pump	0
0	Interceptor / Separator	0
0	Backflow Preventer	0
0	Greasetrap	0
0	Sewer Connection	0
0	Water Service Connection	0
0	Stacks	0
0	Other _____	0
0	Other _____	0


Administrative Surcharge \$ _____
Paid ☐ Check # _____ Minimum Fee \$ _____
Collected by: _____ TOTAL FEE \$ 30
DCA Training Fee \$ _____

water
3/4" OK.

3-80-99 Size of W.C.?


21" in front of W.C.

I don't think you will have

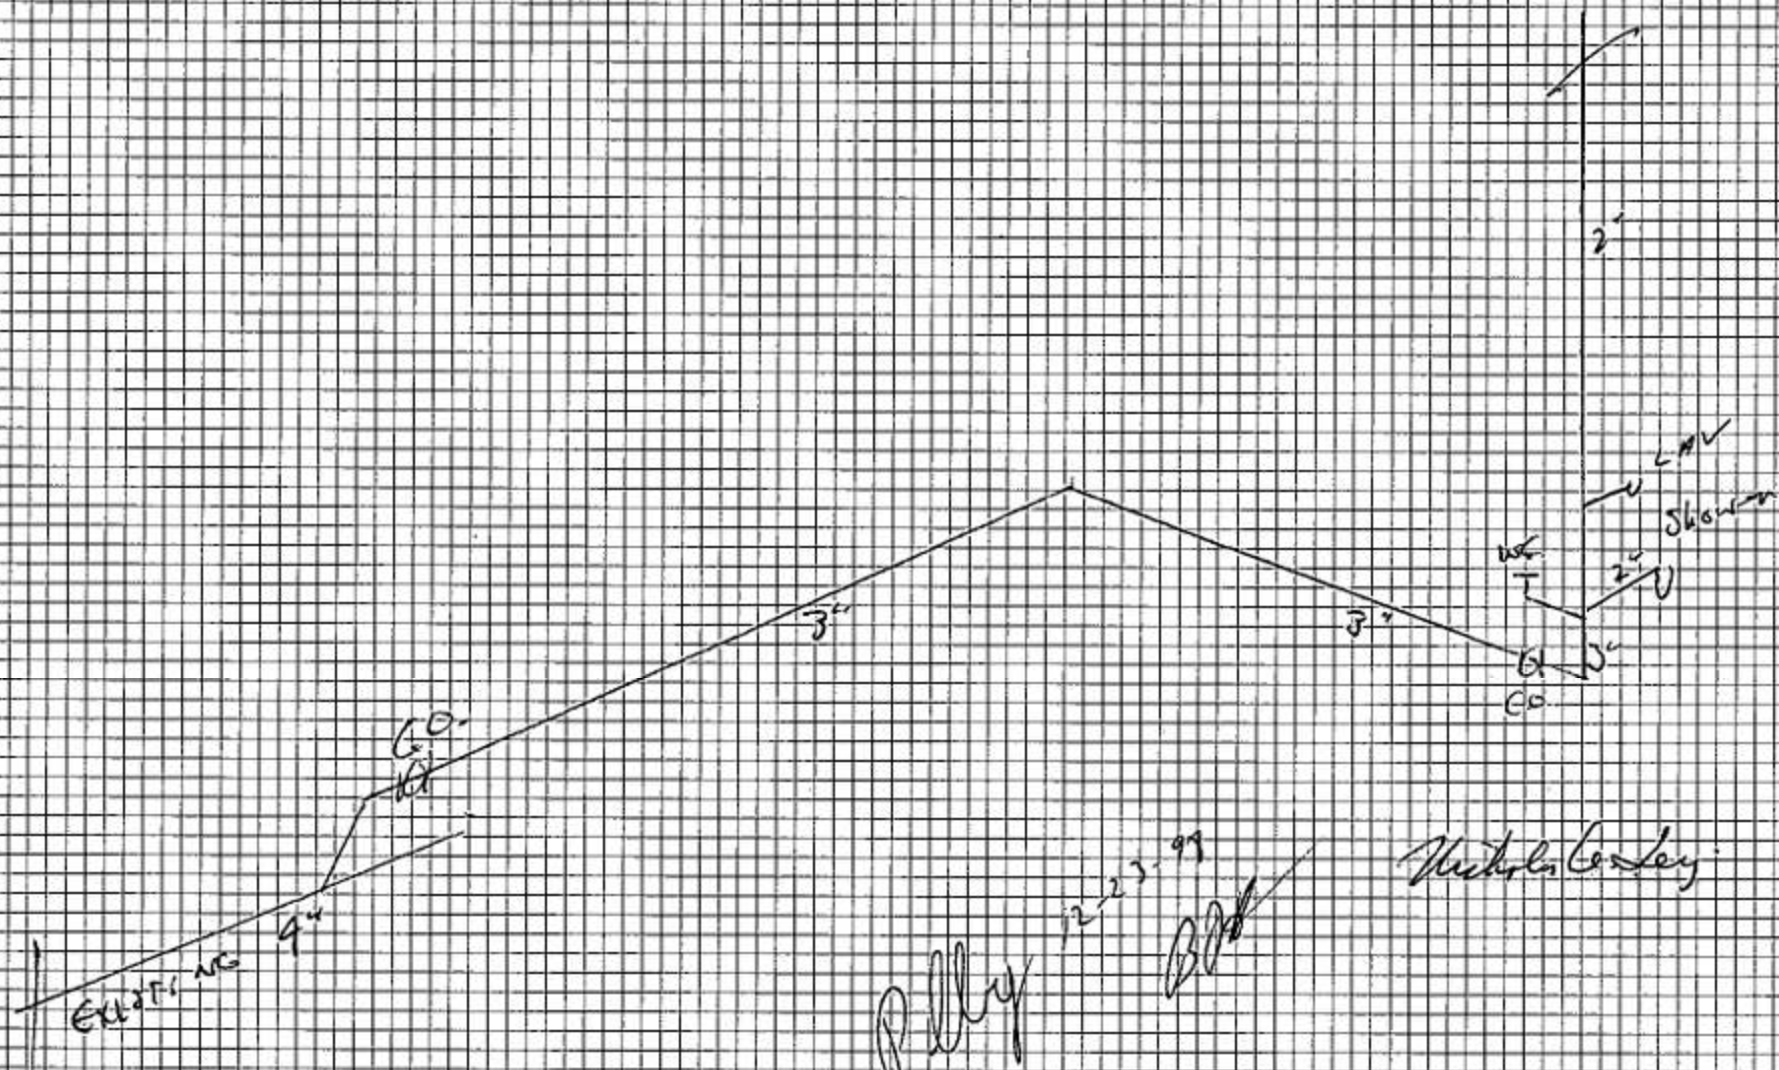

BRICK TOWNSHIP			
Plan	Review	Class	Date
			By
Zoning			
Plumbing			
Building			
Fire			
Energy			
Electrical			

PROPOSED PLAN (FRONT VIEW) - BLOCK 382.04, LOT 13

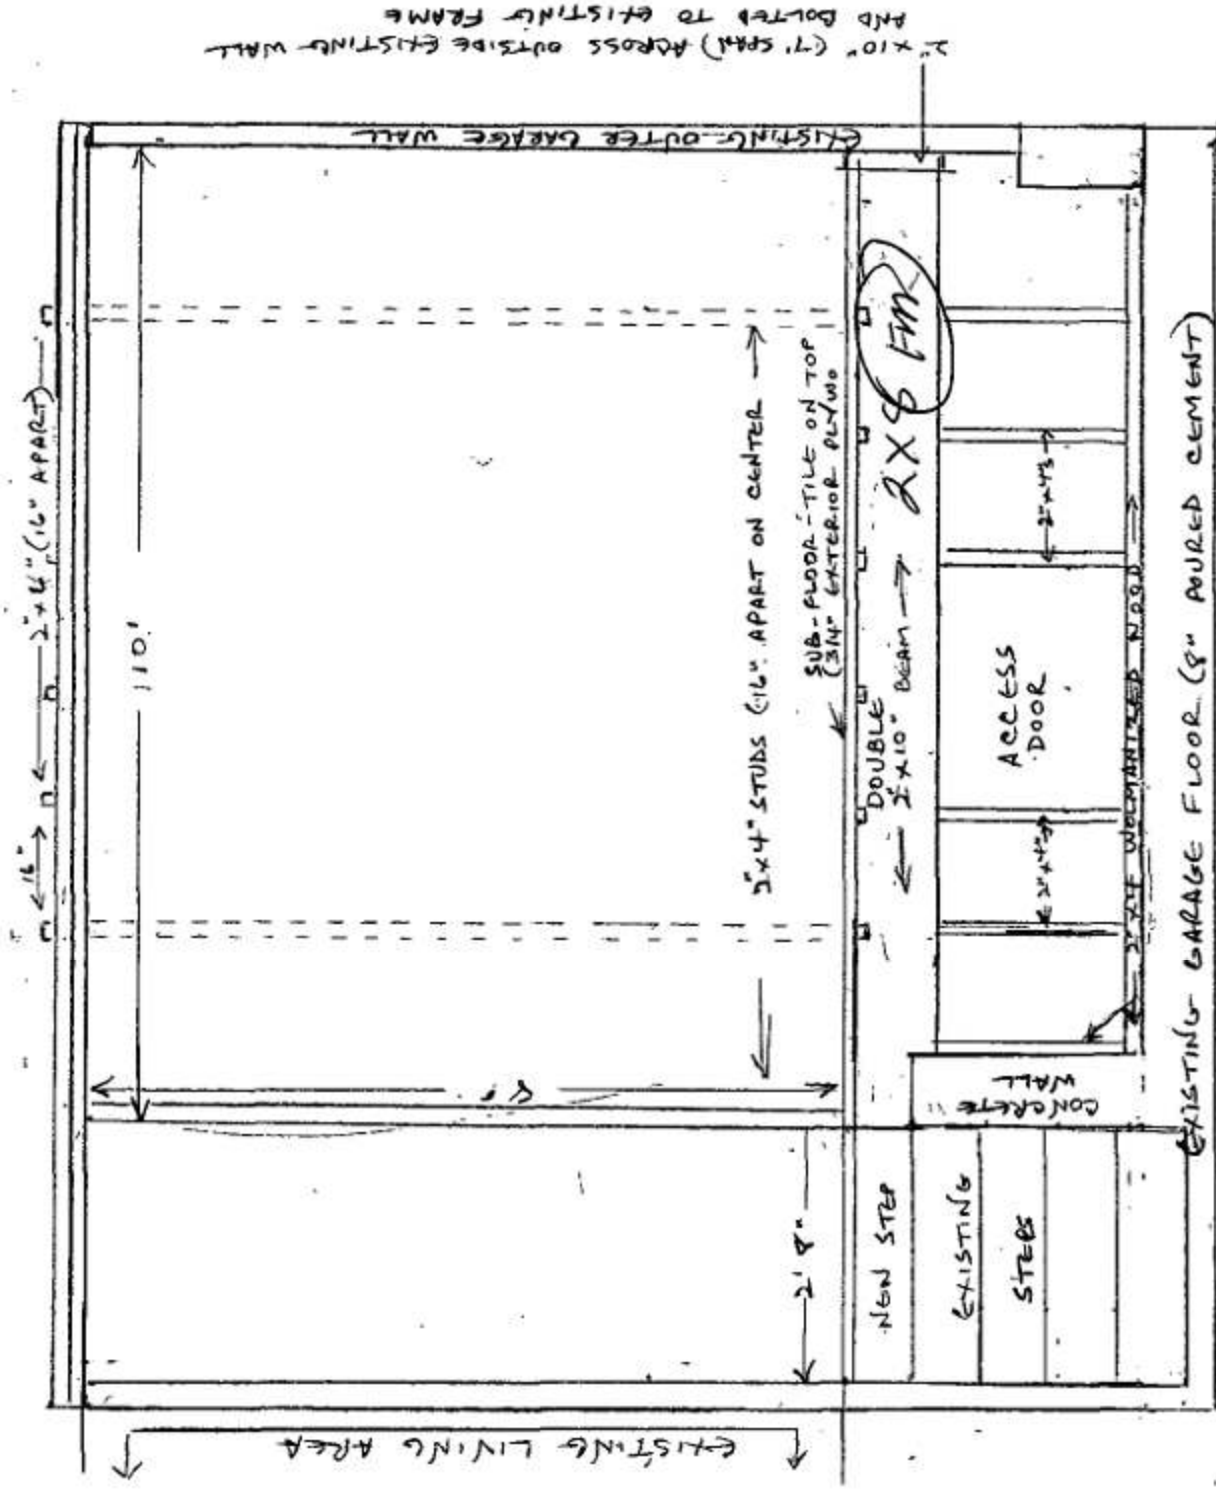

OUTSIDE WALL TO BE COVERED WITH
FIRECODE SHEETROCK, CEILING TO FLOOR.
DOOR TO GARAGE TO BE STEEL DOOR.

SCALE: 1" = 2'

BRICK TOWNSHIP

Plan Review Class Date 3/1

Zoning

Plumbing

Building


Fire

Energy

Electrical

12/23/94

ELECTRICAL DIAGRAM - BLOCK 383.04, LOT 13

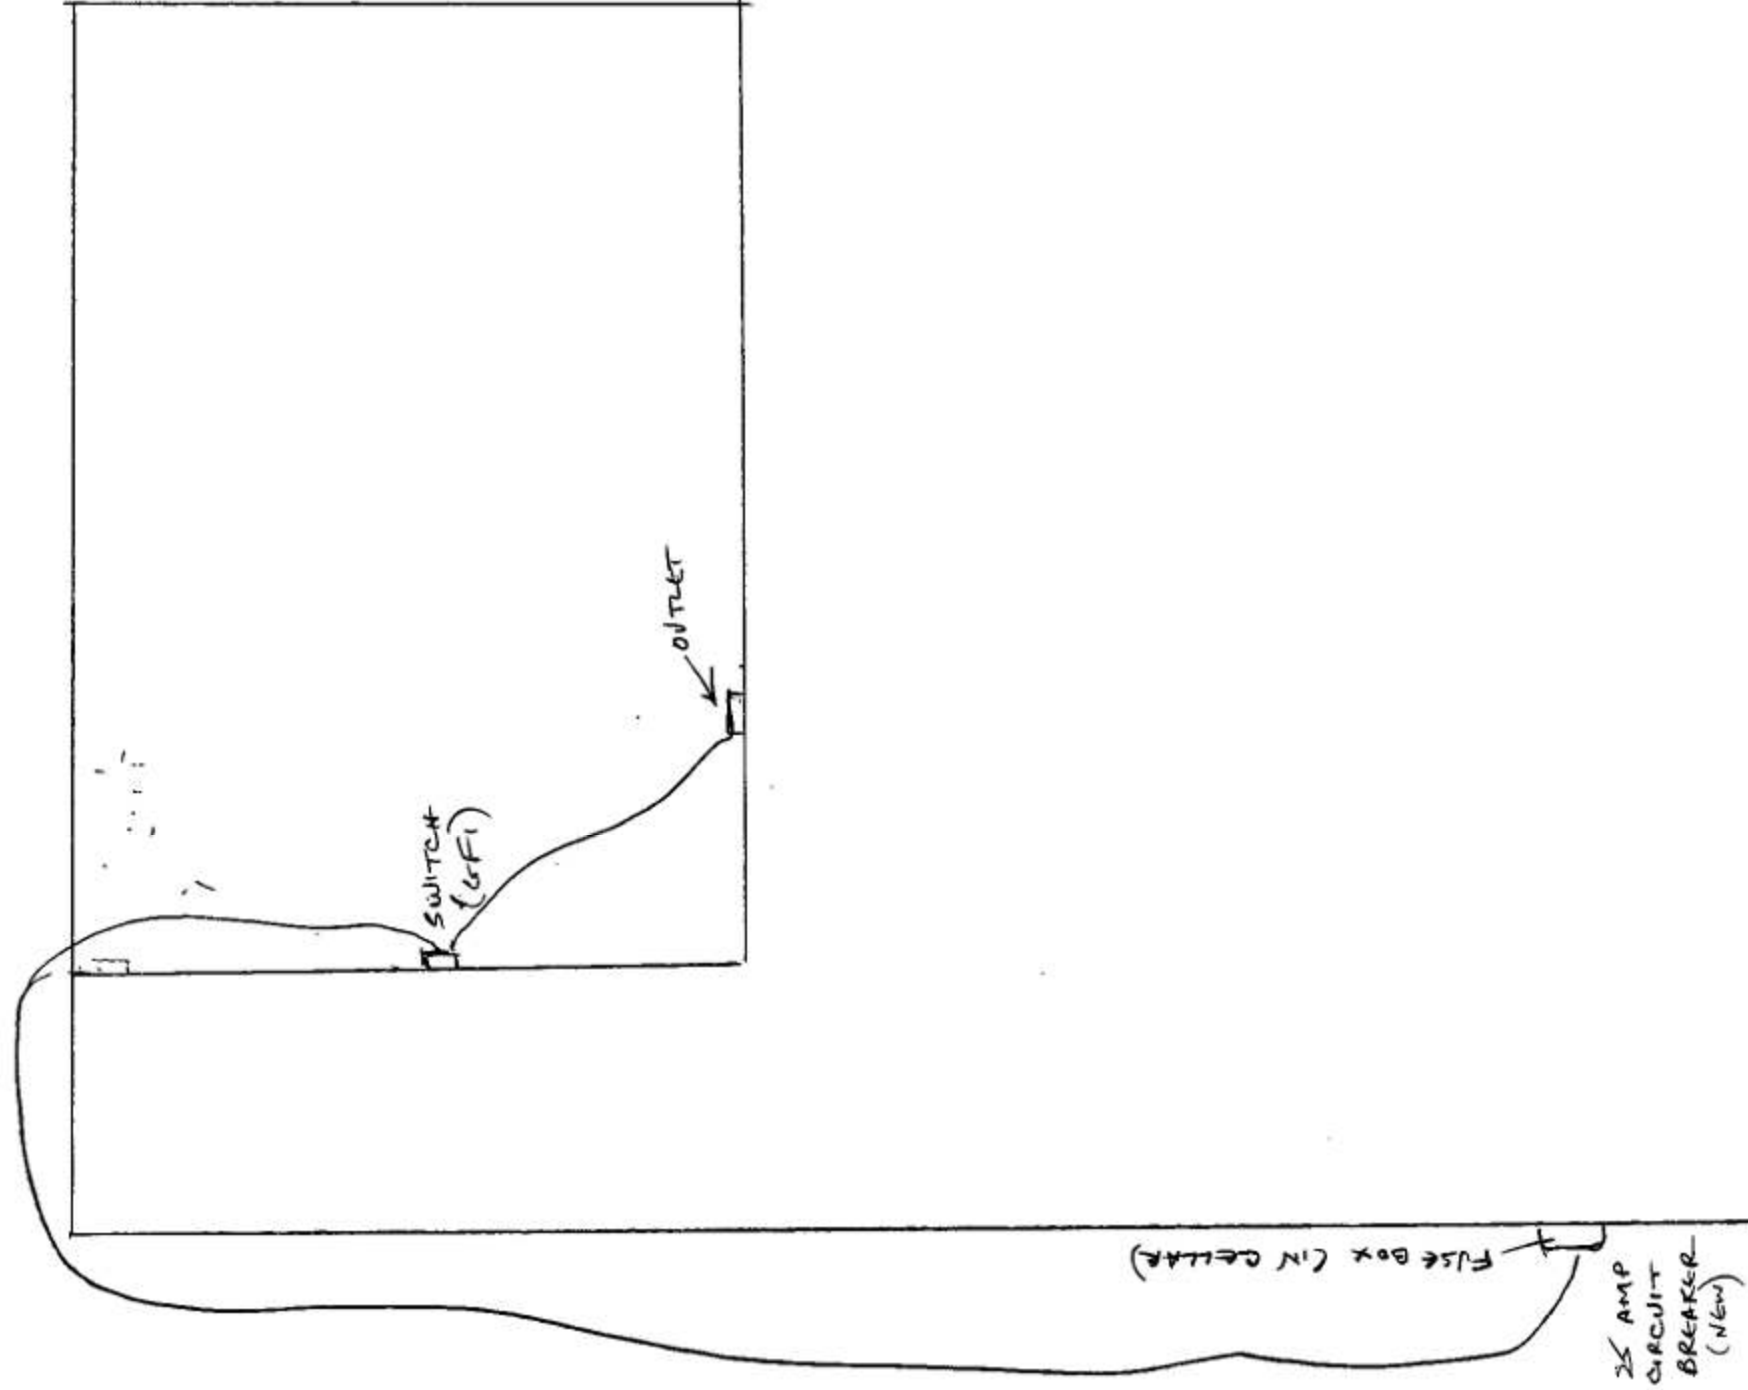

BRICK TOWNSHIP

Plan Review Class Date By

Zoning

Plumbing

Building

Fire

Energy

Electrical

12-14-98 FH

122398 W

Address: 234 HAWAII DRIVE

Permit #:

BRICK

OWNER

PLUMBING SUBCODE

CONTRACTOR: NICK TERZI PLUMBING

ADDRESS: 1414 WALLACE DR

PHONE: 244-2667

LIC #: 6827

LIC. EXPIRATION DATE: 6/99

FEDERAL EMP. # (O.C.S.S.#): 222201441

TECHNICAL SITE DATA (LIST ALL FIXTURES)

NO. FIXTURE/EQUIPMENT

1 Water Closet

Urinal / Bidet

Bath Tub

Lavatory

Shower

Floor Drain

Sink

Dishwasher

Drinking Fountain

Washing Machine

Hose Bibb

Gas Piping

Fuel Oil Piping

Water Heater

Steam Boiler

Hot Water Boiler

Sewer Pump

Interceptor / Separator

Backflow Preventer

Greasetrap

Water Cooled AC or Refrig. Unit

Sewer Connection

Septic (Disposal System) Closure

Water Service Connection

Gas Service Connection

Active Solar System

Vent Through Roof

Other

Estimated Cost of Plumbing Work: \$ 1100

Signature: Nick Terzi

Owner: Contractor

SUBCODE APPROVAL:

PLANS: Required ☐ Approved ☐

Approved by:

Date:

CONTRACTOR AFFIX SEAL:

CONTRACTOR: HOMEOWNER

ADDRESS: 234 HAWAII DRIVE

PHONE: 732-477-4074

LIC #: N/A

LIC. EXPIRATION DATE:

FEDERAL EMP. # (O.C.S.S.#):

TECHNICAL SITE DATA

DESCRIPTION OF WORK:

ALTERATION IN EXISTING

GARAGE TO ADD BATHROOM

(7' x 10')

TYPE OF WORK

☐ New Building

☐ Addition

☒ Alteration

☐ Roofing

☐ Siding

☐ Other:

☐ Other:

☐ Demolition

USE GROUP

CONSTR. CLASS

No. of Stories

Height of Structure

Area - Largest Floor

New Building Area / All Floors

Volume of Structure

Signature:

Estimated Cost of Building Work:

New Building

Alteration

TOTAL

SUBCODE APPROVAL:

PLANS:

Required ☐

Approved ☐

CONTRACTOR: HOME OWNED

ADDRESS: 234 HAWAII DRIVE

BRICK, NJ 08723

CONTRACTOR:

ADDRESS:

PHONE:

LIC. #:

FEDERAL EMPL. # (or S.S. #):

PHONE:

LIC. #:

FEDERAL EMPL. # (or S.S. #):

EXP. DATE:

TECHNICAL DATA (LIST ALL FIXTURES)

ITEMS	QTY	SIZE
Lighting Fixtures	1	
Receptacles	1	
Switches	1	(GF)
Detectors		
Light Poles		
Motors - Fract. HP		
Emergency & Exit Lights		
Communications Points		
Alarm Devices/E.A.C. Panel		

Heating Type: ☐ Gas ☐ Oil ☐ Electric ☐ Solar

Heating Sys: ☐ New ☐ Existing

Location of Furnace / Boiler

TECHNICAL DATA (DESCRIPTION OF WORK)

Water Supply Source	
Method of Valve Supervision	
Local Alarm Supervision	
Central Supervision	
Proprietary Supervision	
Flammable Liquid Storage Tanks	Capacity: Fuel:
Combustible Liquid Storage Tanks	Capacity: Fuel:
L.G.P. Storage Tanks	Capacity: Fuel:

DESCRIPTION	NUMBER
Wet Sprinkler Heads	
Dry Sprinkler Heads	
Total	
Smoke Detectors	
Heat Detectors	
Total	
Stand Pipes	
Kitchen Hood Exhaust Systems	

TECHNICAL DATA (LIST ALL FIXTURES)

Estimated Cost of Electrical Work: \$ 250-

Signature (print name): JOHN A. SKURAT

Estimated Cost of Electrical Work: \$

Signature (print name): John A. Skurat

Owner: Contractor: d


SUBCODE APPROVAL:

PLANS: Required ☐ Approved ☐

Approved by:

Date:

CONTRACTOR: AETV SEAT

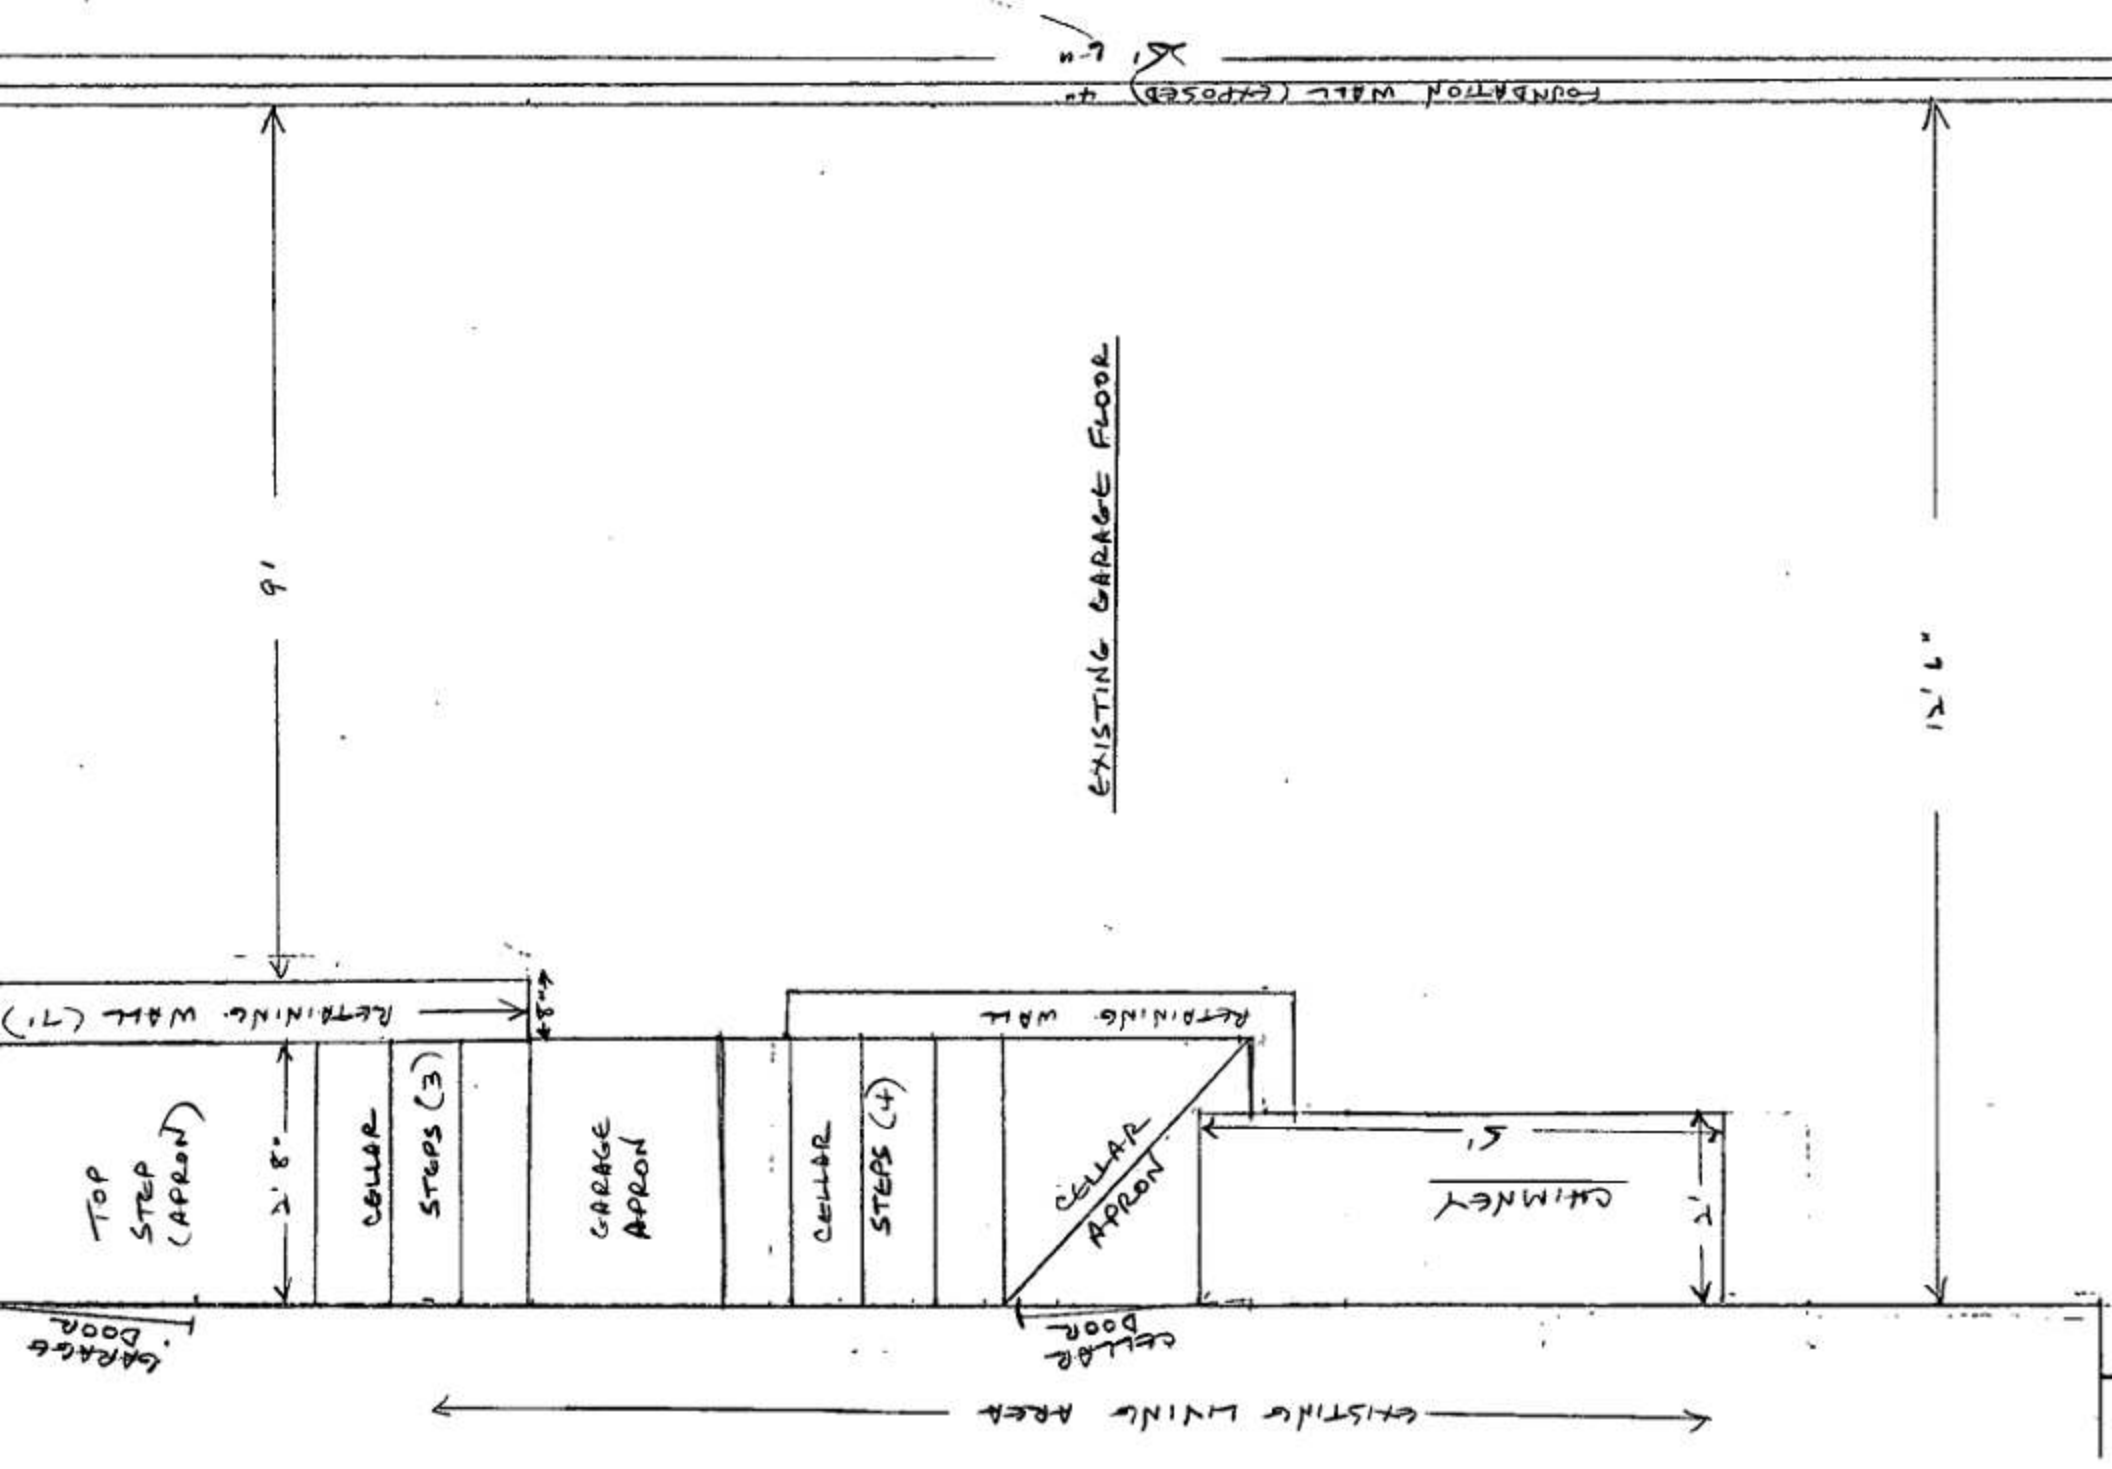

BRICK TOWNSHIP

Plan Review	Class	Date
-------------	-------	------


Zoning

Plumbing

Building A-14-7877

6.11

122399m

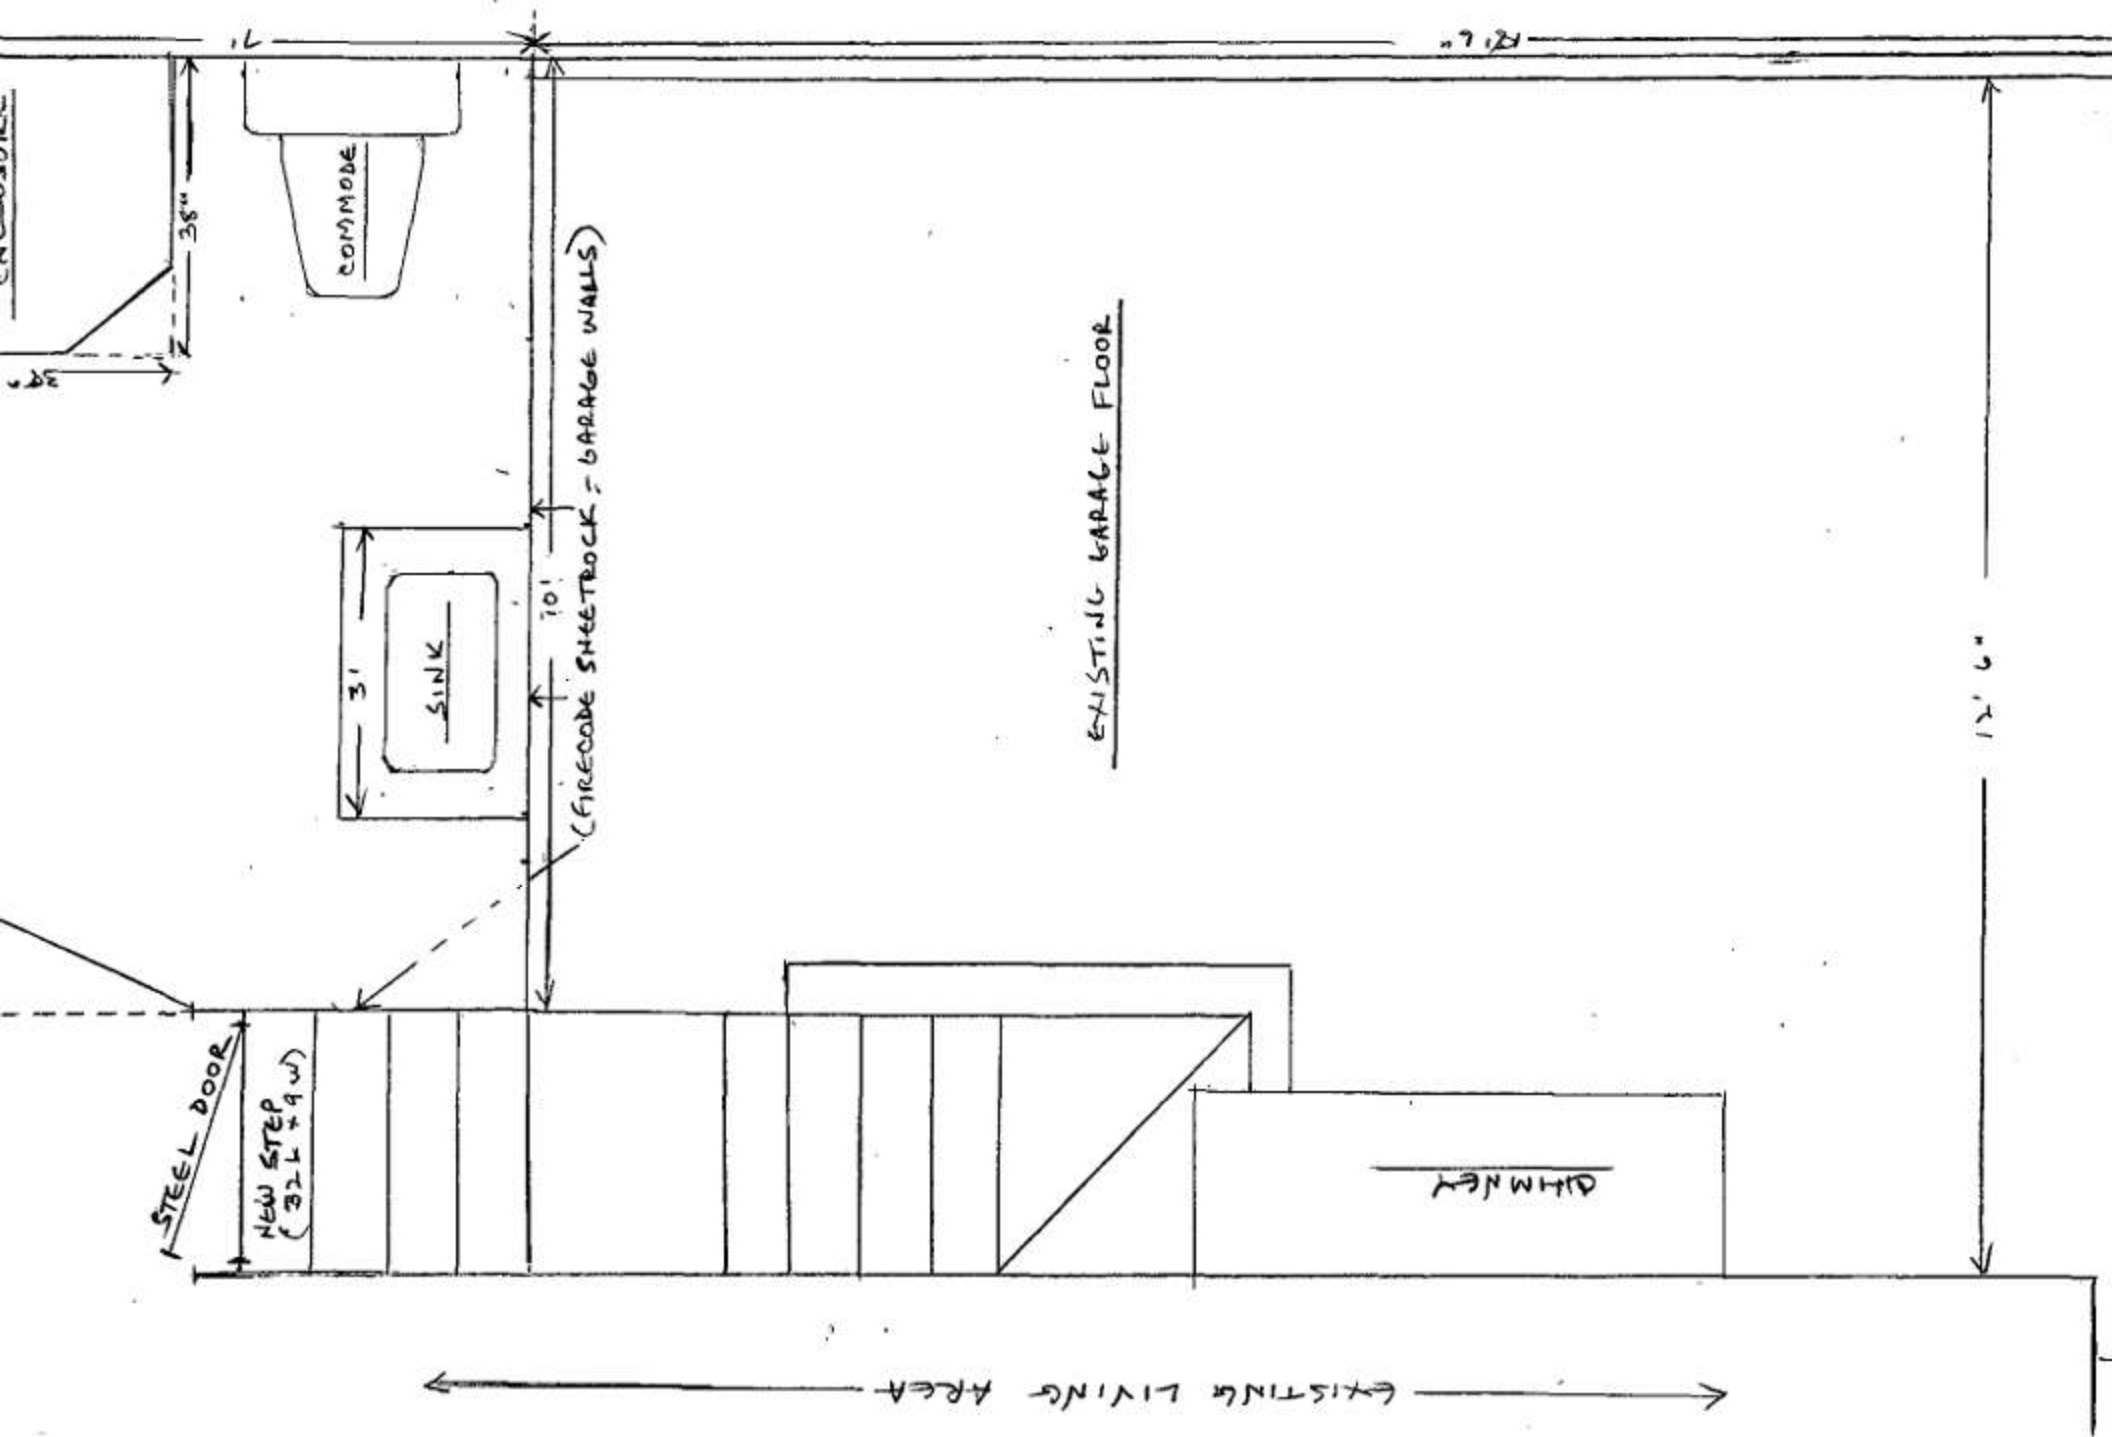

CN SOURCE

12' 6"

COMMODE

SINK

(FIRECODE SHEETROCK - GARAGE WALLS)

EXISTING GARAGE FLOOR

CHIMNEY

12' 6"

EXISTING LIVING AREA

STEEL DOOR

NEW STEP
(32 L x 9 W)

3'

10'

38"

BRICK TOWNSHIP

n Review Class Date 3,

12-23-91 4#
12-14-98 17#

Fire

Energy

Electrical

12-23-91 4#

