


WALLPAPER


REFERENCE - LOT 4, BLOCK 11A, MAP OF FOREST PARK, SECTION 2A - MAP NO. 3410
FILED DEC. 31, 1979

NOTES: EXISTING DECK MEETS PROVISION 16-91(C)(4)(2)(2.2)
ADDITION TO BE SAME HEIGHT AS EXISTING DECK.
REQUESTING 6' VARIANCE BEYOND EXISTING DECK.

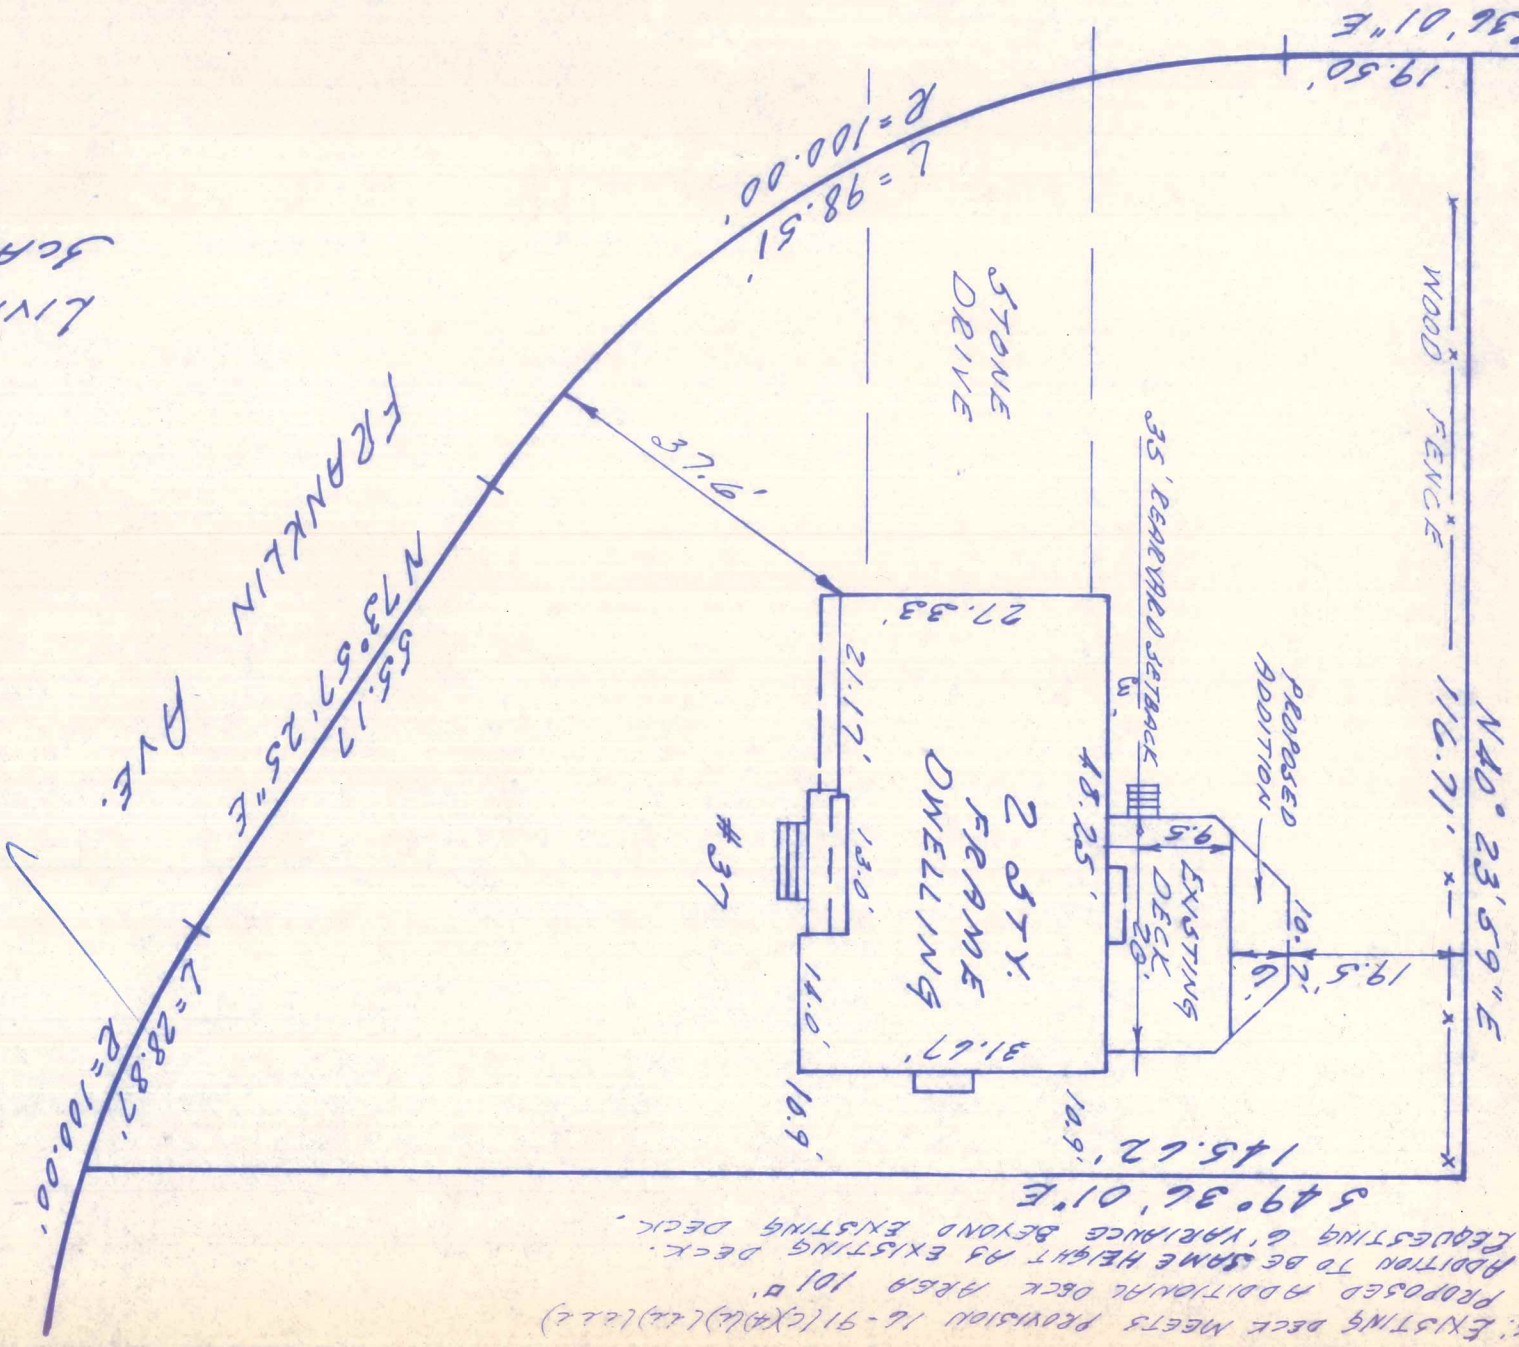

THIS SURVEY IS CERTIFIED TO COLUMBIA SPRINGS AND LOAN ASSOCIATION, ALAN J. HENSLOVITZ AND SHARYN HENSLOVITZ, HIS WIFE, AND LAWYERS TITLE INSURANCE COMPANY.

SURVEY OF LOT 4, BLOCK 11-A
LIVINGSTON, ESSSEX CO., N. J.
SCALE 1" = 20' OCT. 12, 1982

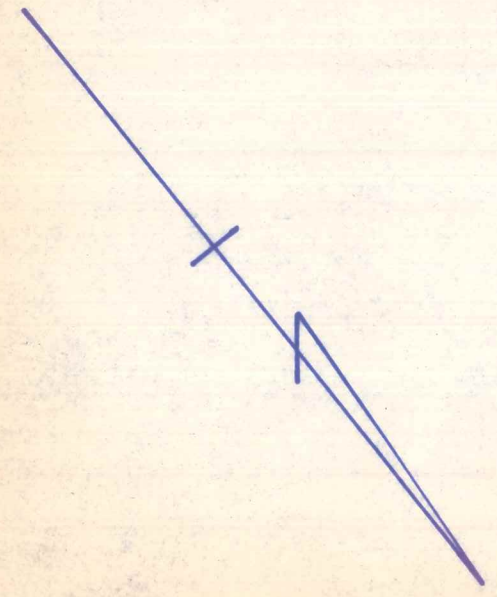


HARRY DOOLITTLE, JR.
ENGINEER-SURVEYOR
ALLENDALE, N.J. 07401
N.J. LIC. NO. 9352
Harry Doolittle, Jr.

Good
morning

545. 11-2-82

HARRY
 ENGINE
 ALLEN
 N. J. L.
 1897

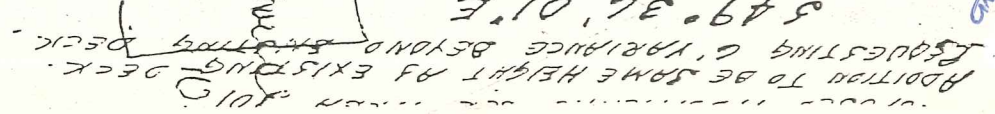

Revised Plan to
comply with existing
Bottle conditions