

PERMIT QUERY REPORT
For the Period of 01/01/00 - 09/22/25
Selected By: DATE BLOCK LOT STREET#Page 1
09/22/25
10:29:30

<u>Permit No /</u> <u>Date Issued/</u> <u>Description</u>	<u>Site Identification</u>	<u>Status</u>	<u>Use</u> <u>Grp</u>	<u>Fed</u> <u>Cen</u> <u>No</u>	<u>Work</u> <u>Type</u>	<u>P</u> <u>u</u> <u>b</u>	<u>Area</u> <u>Sq Feet</u>	<u>Volume</u> <u>Cubic Feet</u>	<u>Value of</u> <u>Constructn</u>
230108 03/21/23 SOLAR	Block: 1603 Lot: 3 Adr: 172 COUNTY HSE ROAD Name: DIANE TAMIR	Qual: CLOSED		R-3 999	Alt		0	0	7629



**BUILDING
SUBCODE
TECHNICAL SECTION**



Date Received 6-23-93
Date Issued 6-29-93
Control # 6-29-93
Permit # 1055

A. IDENTIFICATION—APPLICANT: COMPLETE ALL APPLICABLE INFORMATION, WHEN CHANGING CONTRACTORS, NOTIFY THIS OFFICE. CALL UTILITY DIG NO: 1-800-272-1000.

Block 1603 Lot 3
Work Site Location 172 County House Rd.
16. Royal N.J.
Owner in Fee Edward Lynch
Address 172 County House Rd.
16. Royal N.J.
Tele. () 423-2634
Contractor _____
Address _____
Tele. () _____
Lic. No. or Bldrs. Reg. No. _____
Federal Emp. No. _____ or Social Security No. _____

JOB SUMMARY (Office Use Only)

PLAN REVIEW	Date	Initial	INSPECTIONS	Dates (Month/Day)
☒ No Plans Req.			Type:	Failure
☒ All	<u>1/24/93</u>	<u>EL</u>	Footings	Failure
☐ Footing			Foundation	Approval
☐ Foundation			Slab	
☐ Frame			Frame	
☐ Other			Insulation	
Joint Plan Review Required:			Finishes:	
☐ Elec. ☐ Plumb. ☐ Fire			Energy	
SUBCODE APPROVAL			Mechanical	
☐ CO ☐ CCO ☐ CA			TCO	
Date:			Other	
Approved By:			Final	

B. BUILDING CHARACTERISTICS

Use Group Present _____ Proposed _____
Constr. Class Present _____ Proposed _____
No. of Stories _____
Height of Structure _____ Ft.
Area—Largest Floor _____ Sq. Ft.
New Bldg. Area/All Floors _____ Sq. Ft.
Volume of New Structure _____ Cu. Ft.
Total Land Area Disturbed _____ Sq. Ft.

Est. Cost of Bldg. Work:

1. New Bldg. \$ _____
2. Alteration \$ 1800.00
3. Total (1+2) \$ _____

C. CERTIFICATION IN LIEU OF OATH

I hereby certify that I am the (agent of) owner of record and am authorized to make this application.

Signature Edward L. Lynch

D. TECHNICAL SITE DATA

DESCRIPTION OF WORK

Build wood frame
roof over existing concrete
patio.

TYPE OF WORK:

- ☐ New Building
☒ Addition
☐ Alteration
☐ Roofing
☐ Siding
☐ Fence _____ Height (6' or over)
☐ Sign _____ Sq. Ft.
☐ Pool
☐ Asbestos Abatement
☐ Other _____
☐ Other _____
☐ Demolition

**(Office Use Or
FEE**

\$ 25.00


Paid ☒ Check Cash Administrative Surcharge \$ _____
Collected by: MA Minimum Fee \$ 25.00
DCA TRAINING FEE \$ 1.60
TOTAL FEE \$ 26.60

Edward Lynch
172 County House Rd.
Mt. Royal, N.J.

Lot : 3

Block : 1603


Wood Frame
Patio Cover

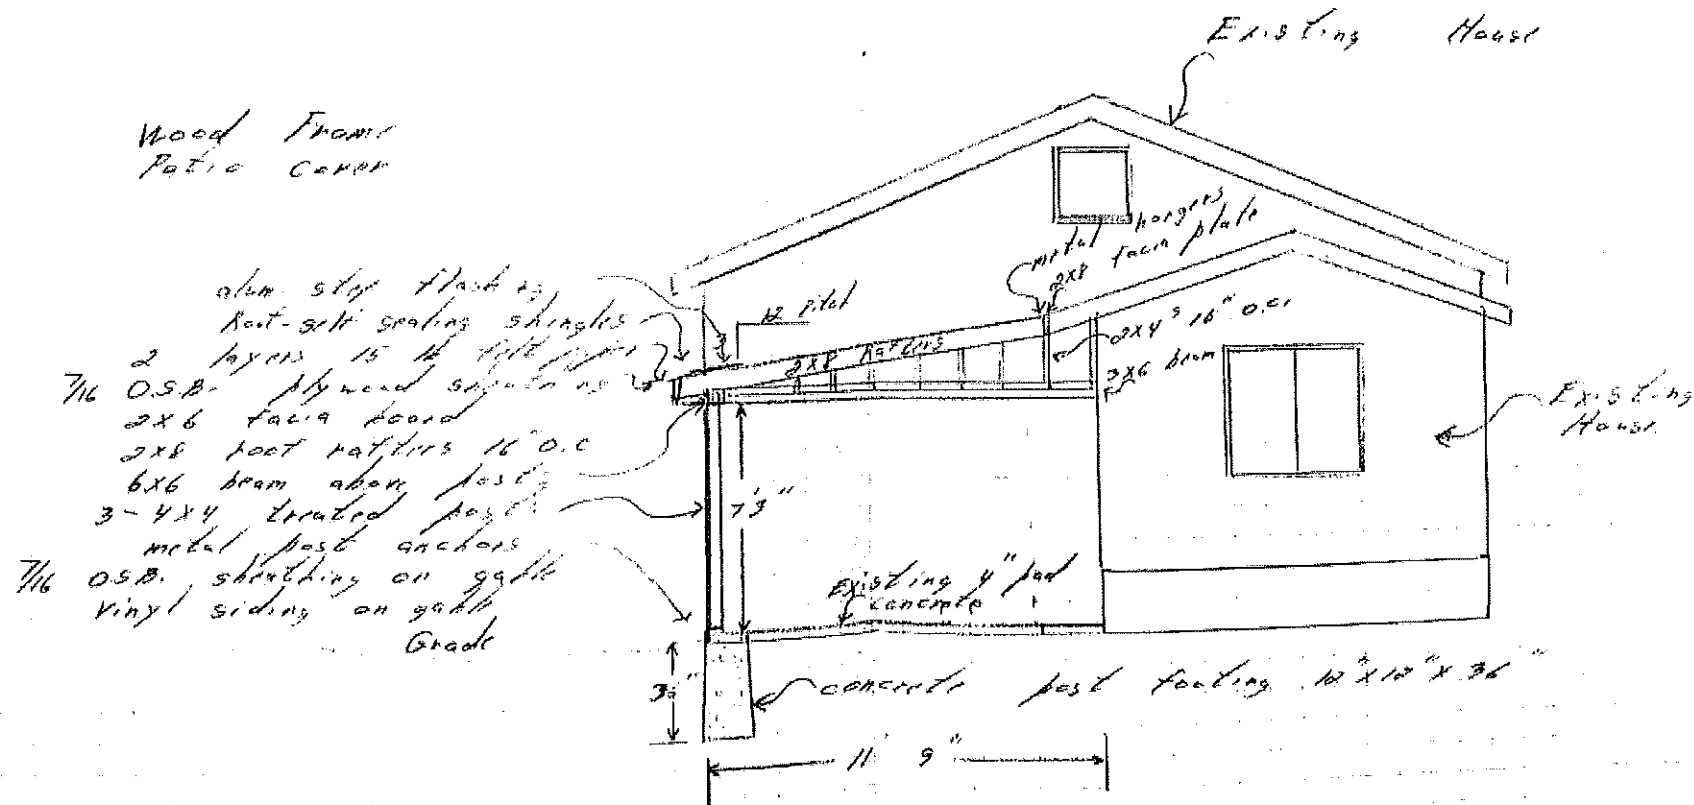

Edward Lynch
172 County House Rd.
Ht. Royal, N. J.


Lot : 3

Block : 1603

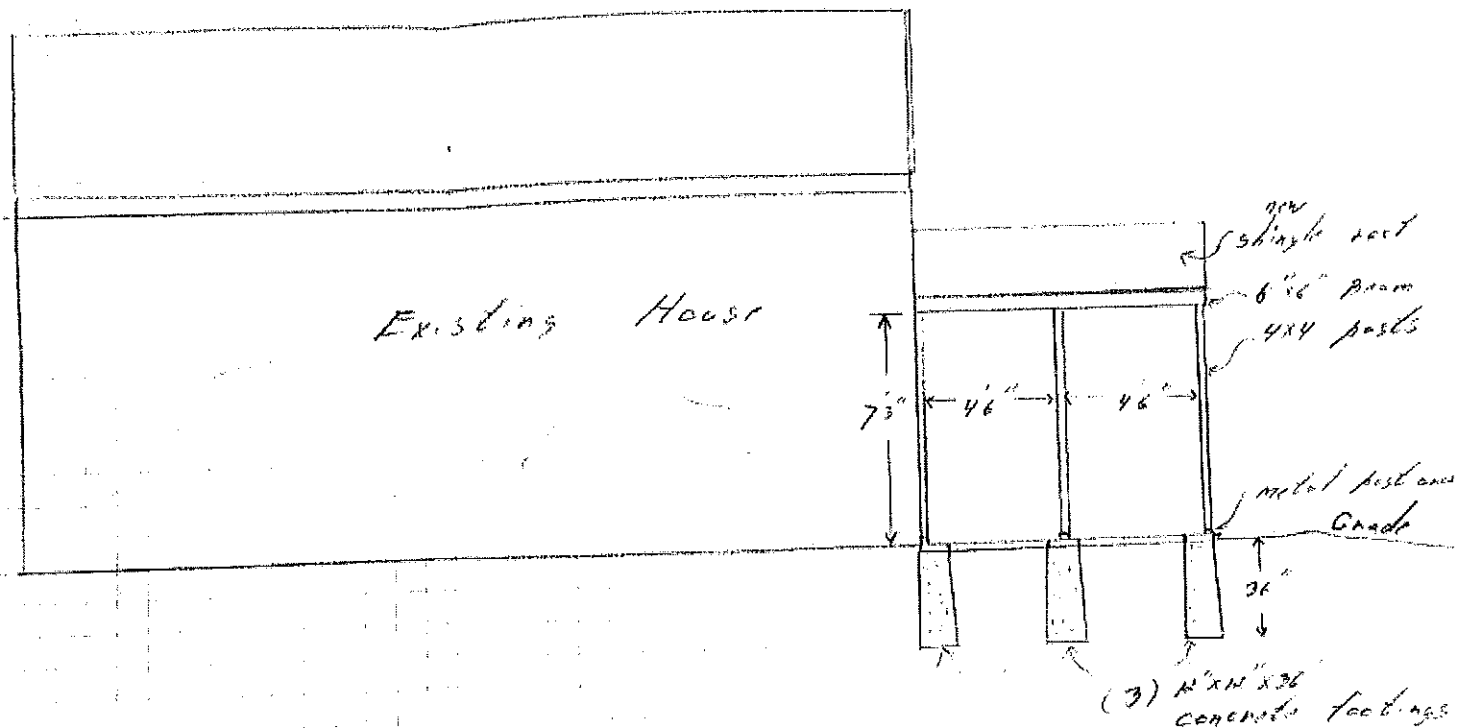

172 County Hwy. Rd
Edward Lynch
Mt. Royal, N.J.

Lot: 3
Block: 1603

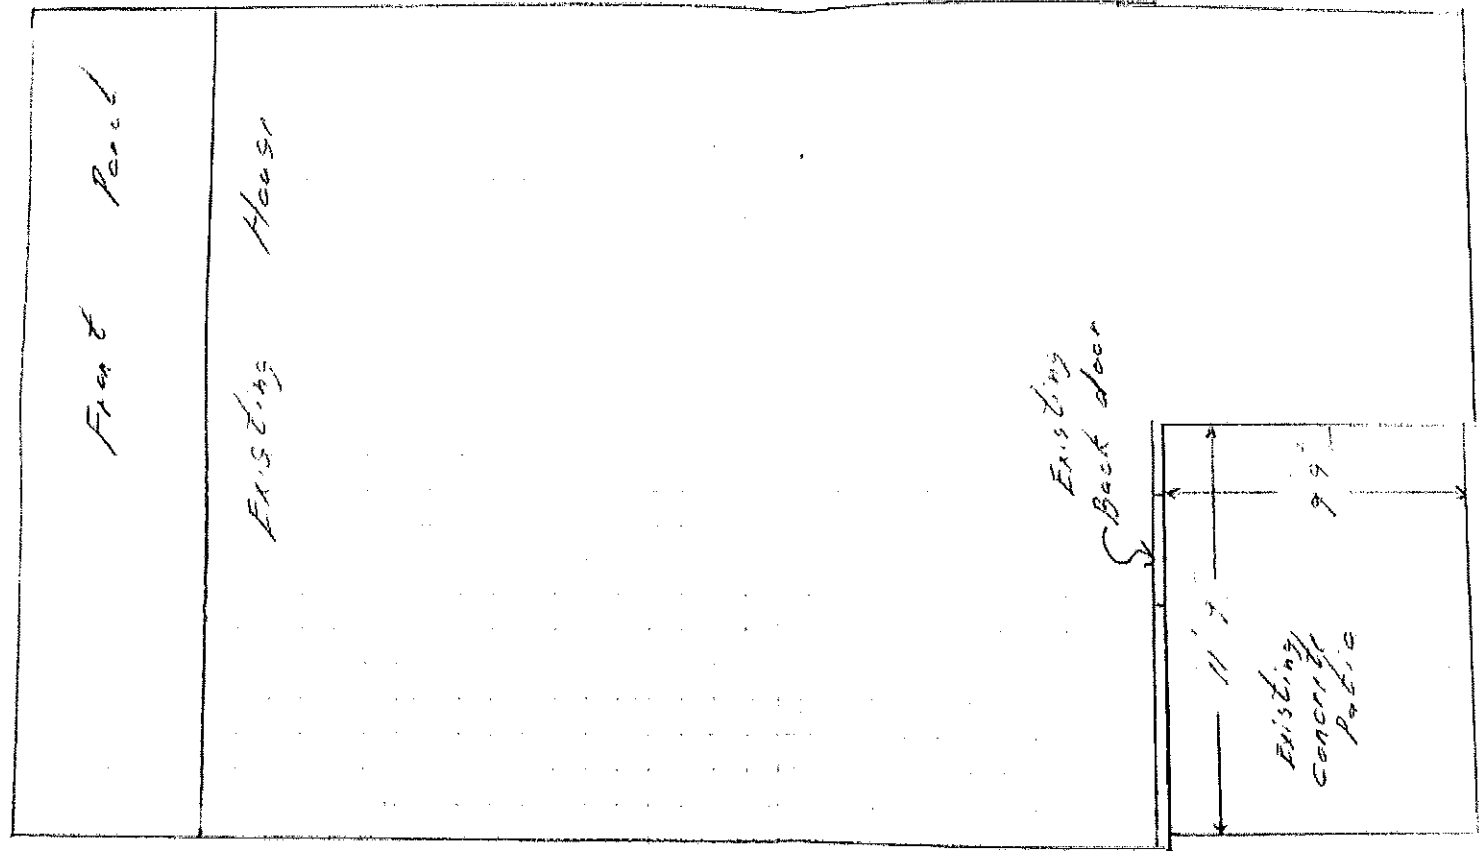

Driveway